



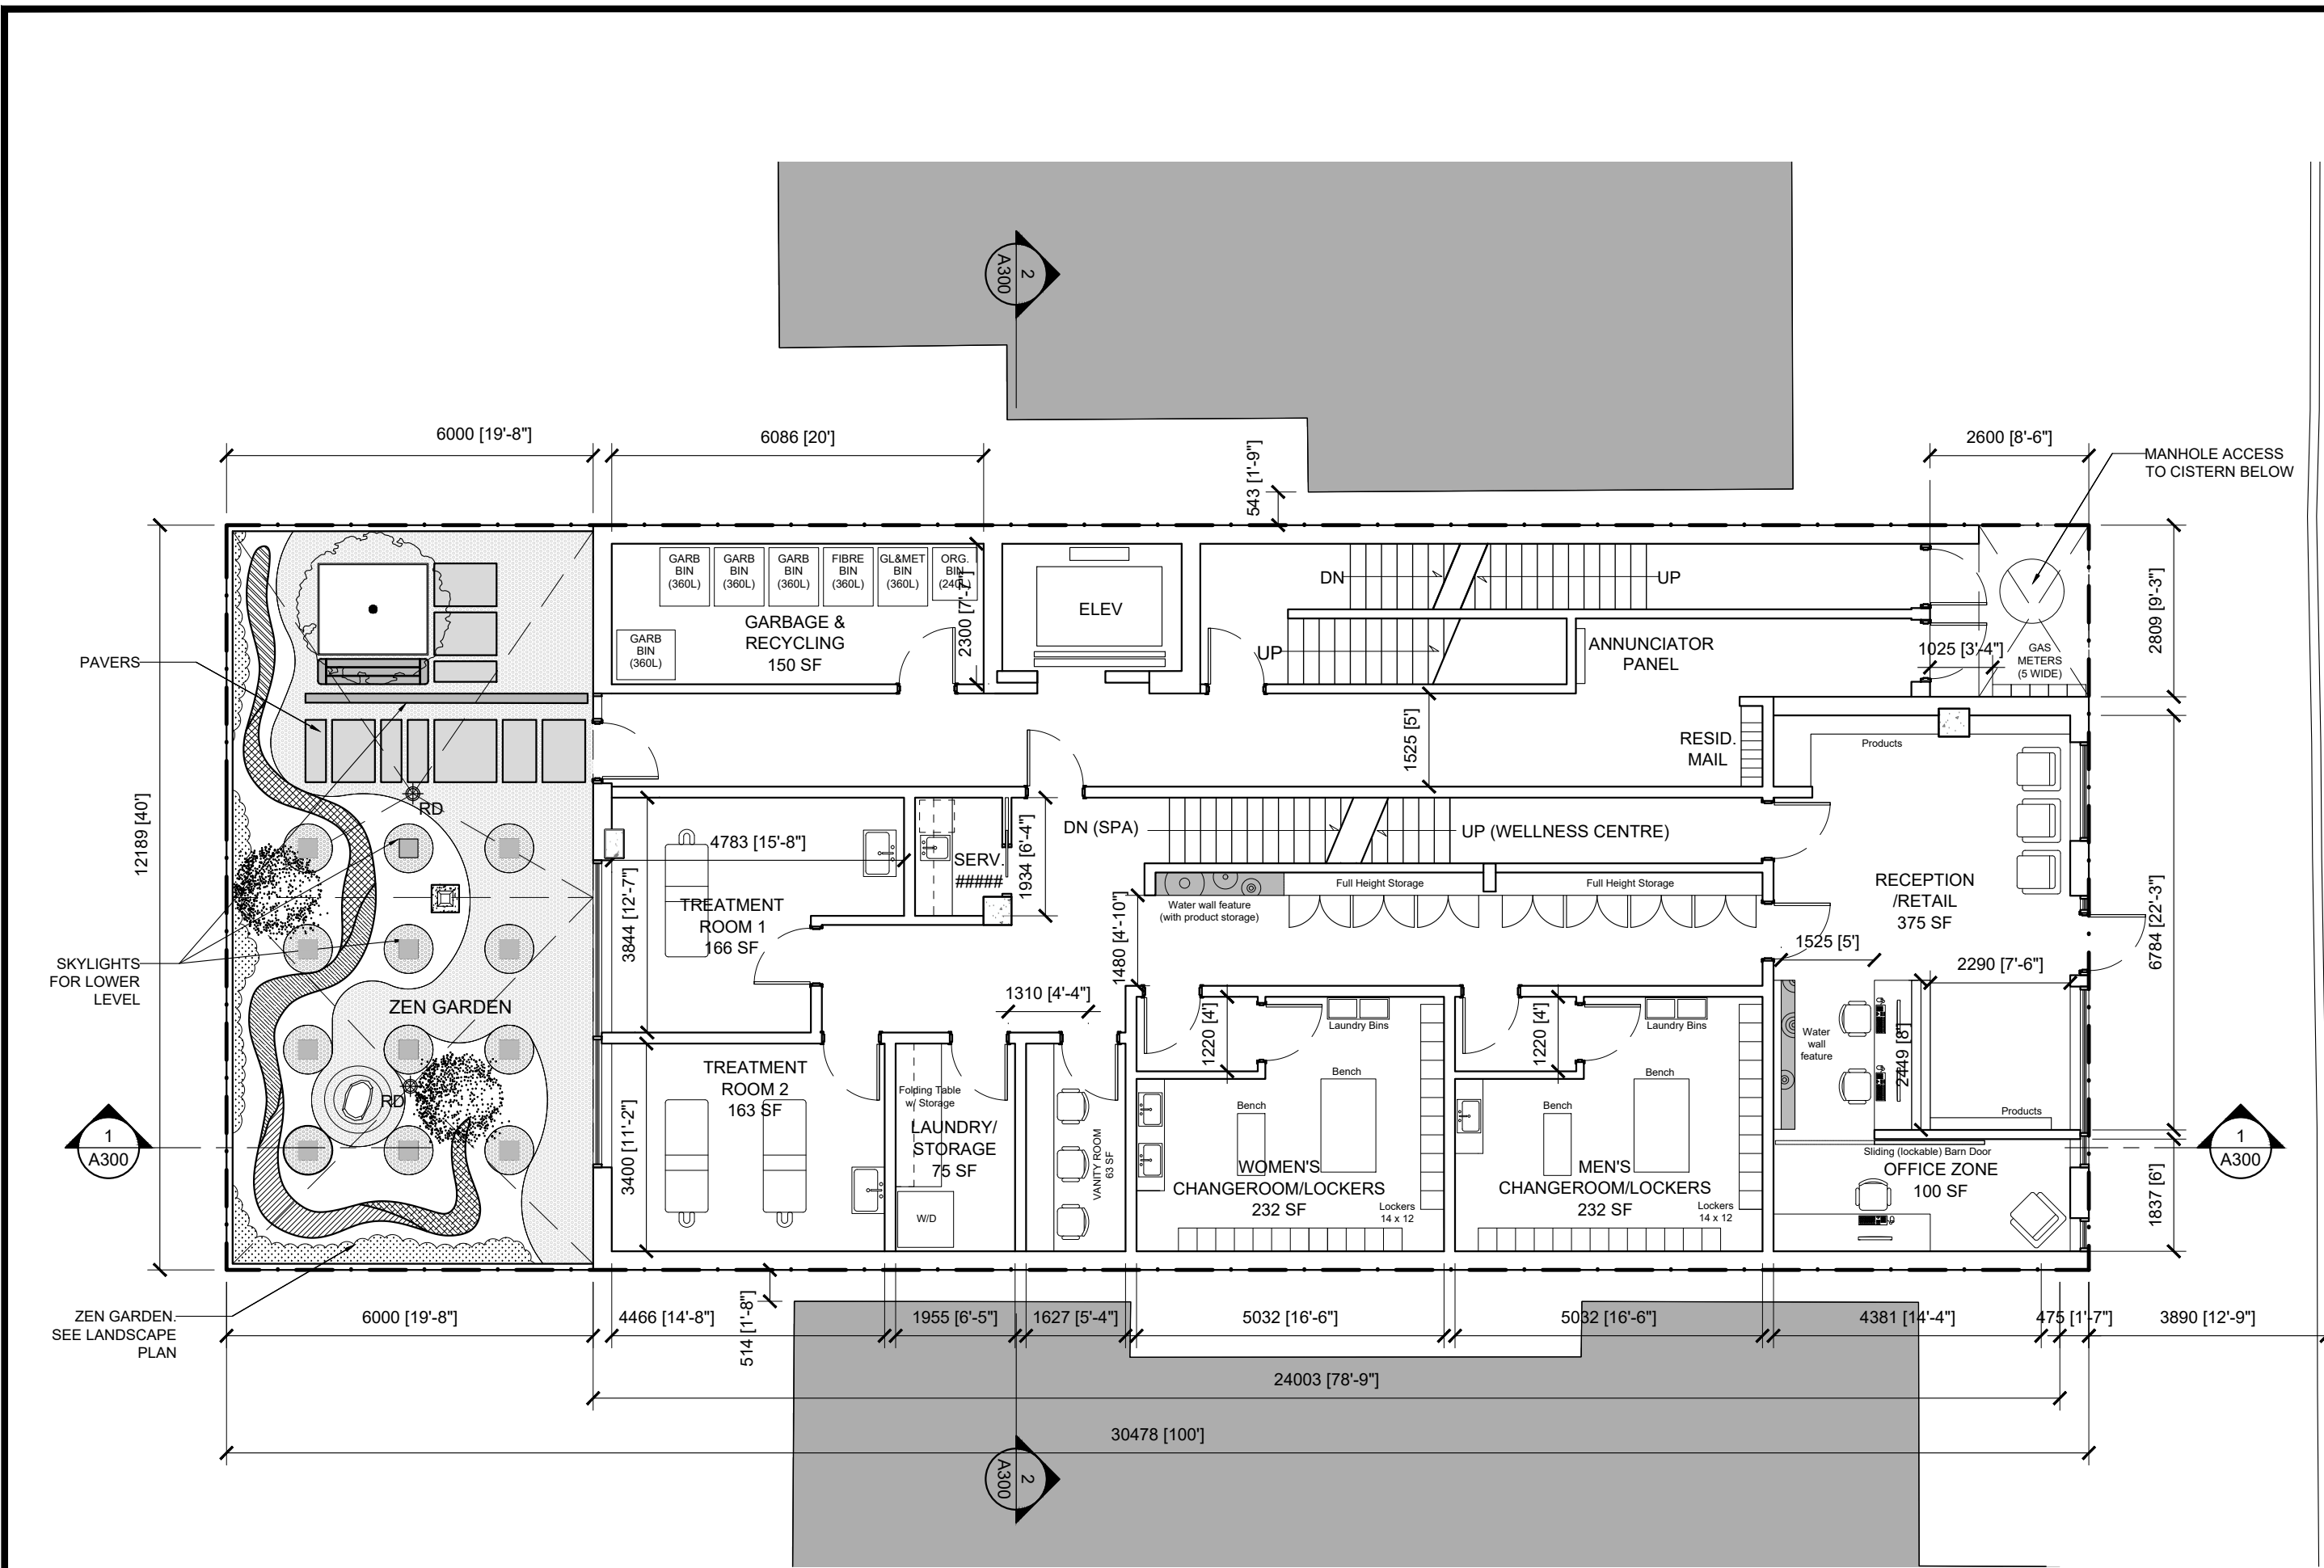


2 GROUND FLOOR PLAN

RICHMOND RD.

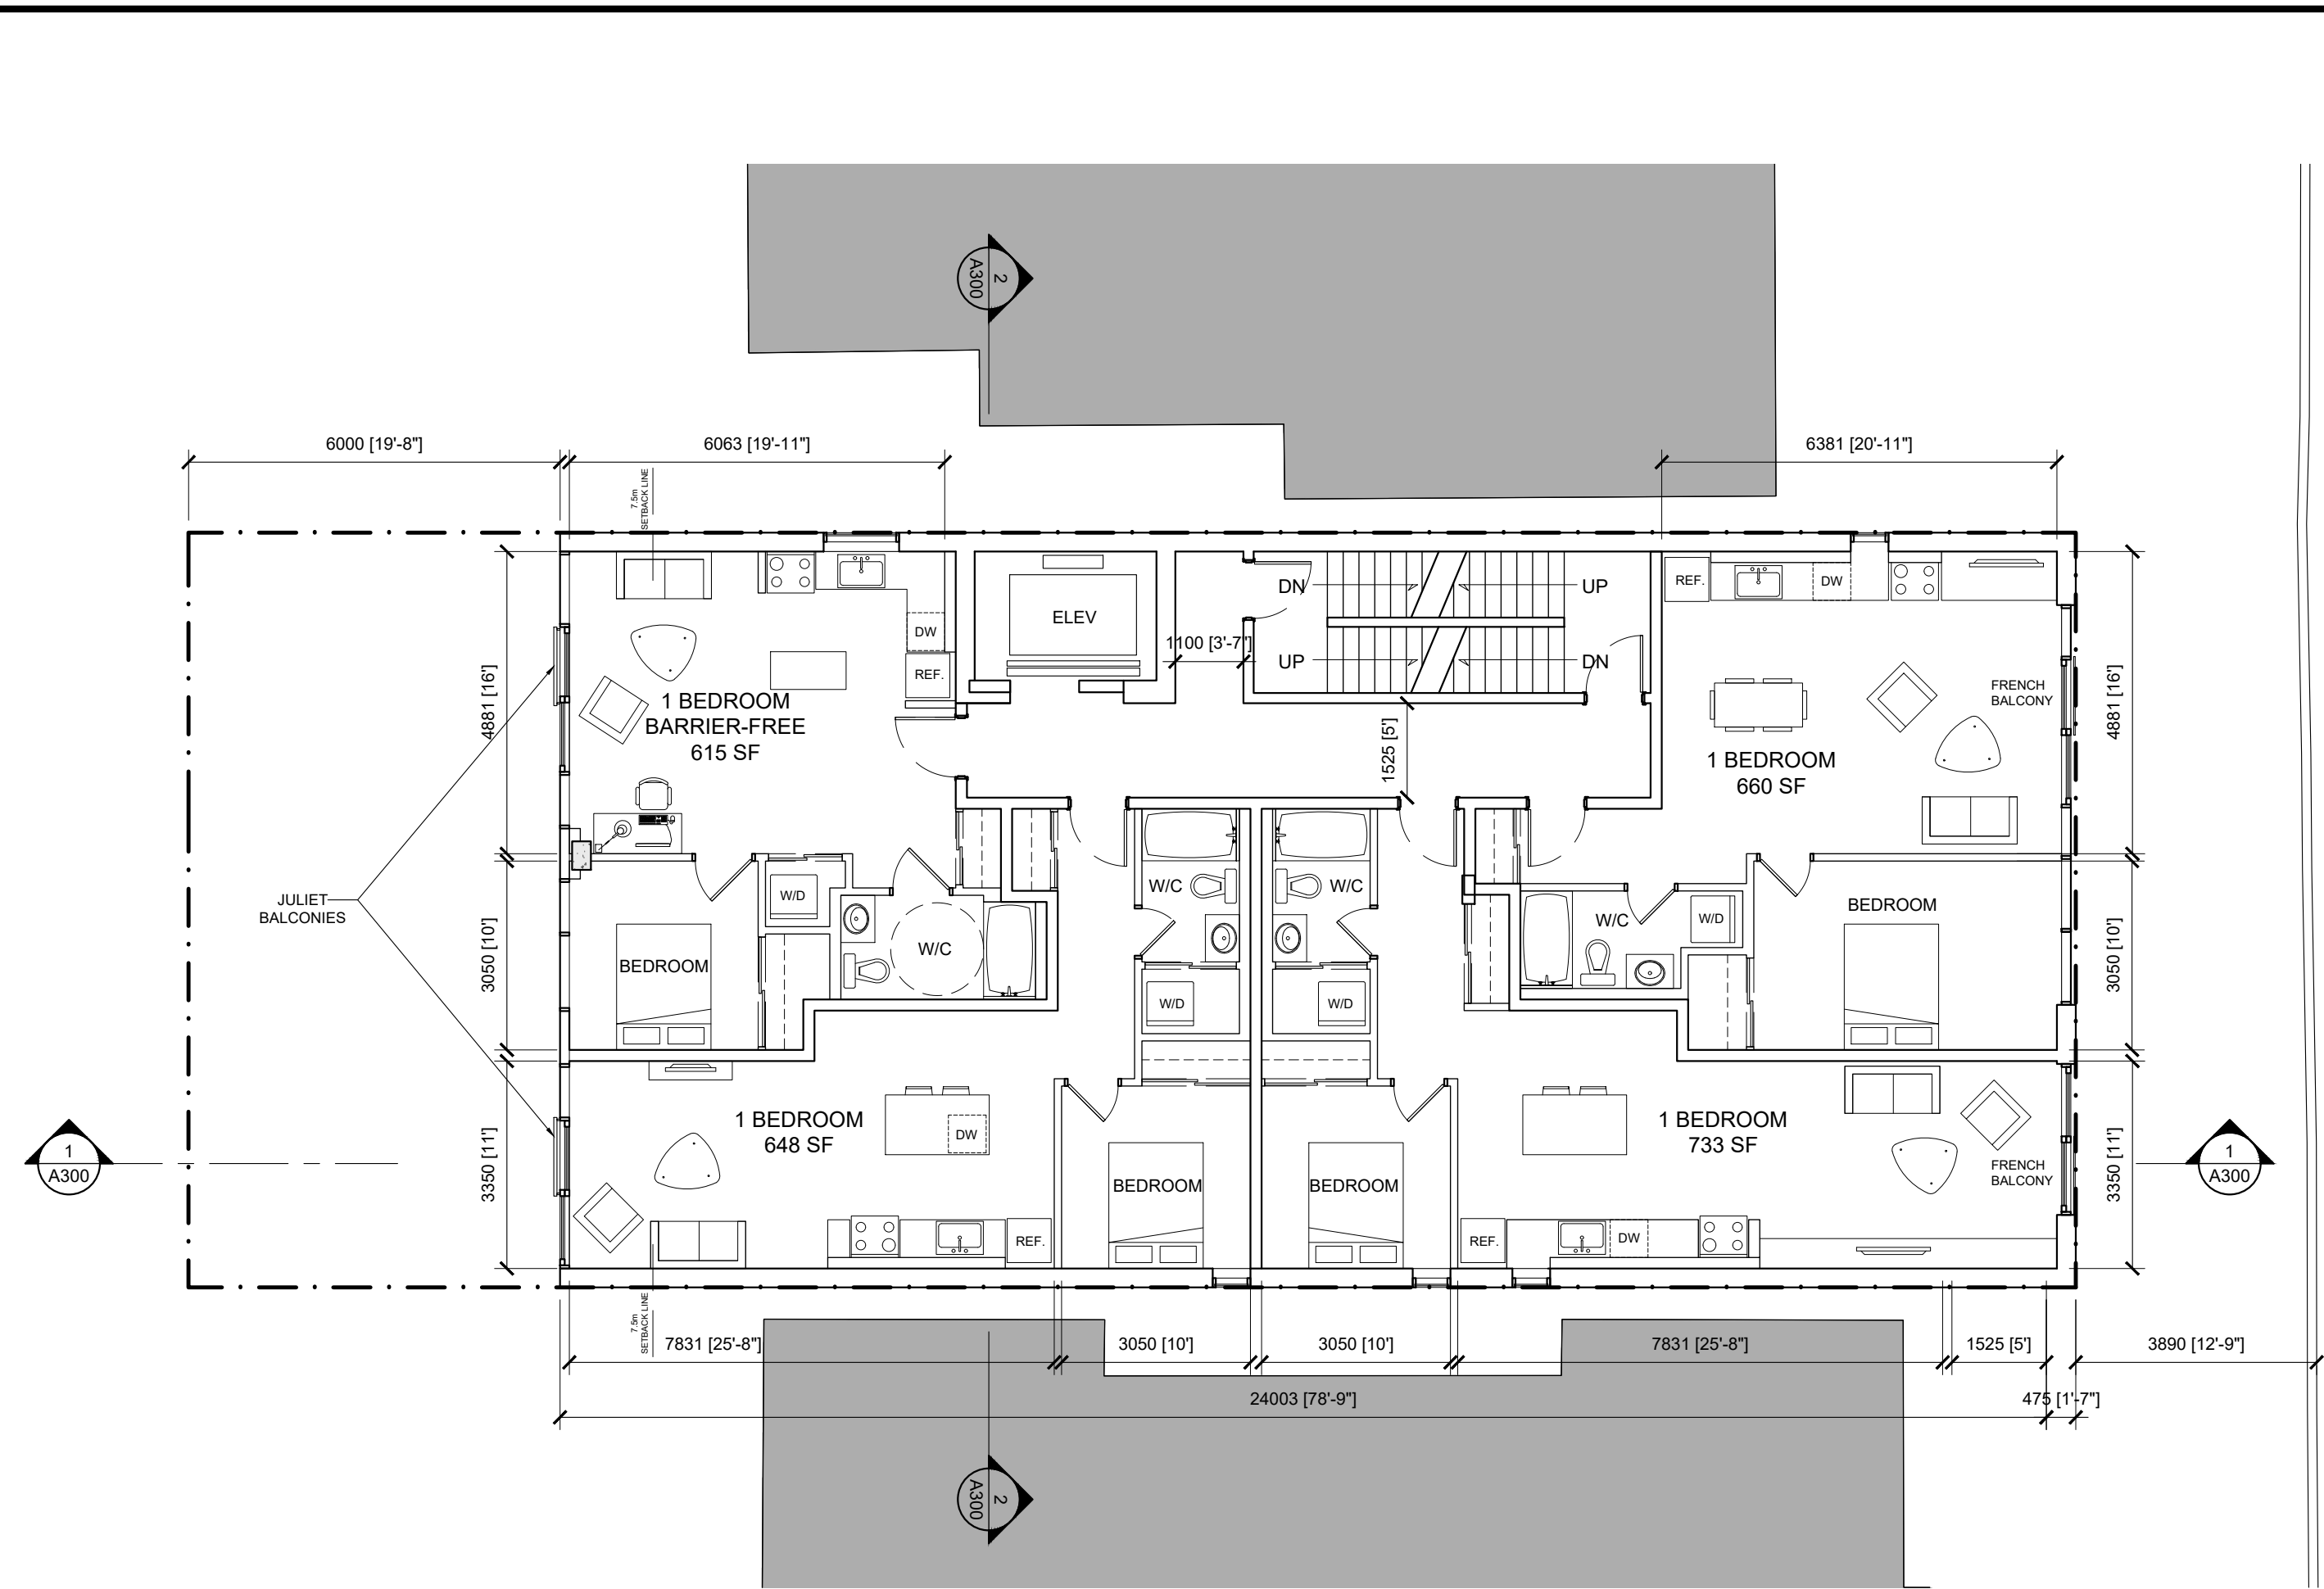


4 THIRD AND FOURTH FLOOR PLAN

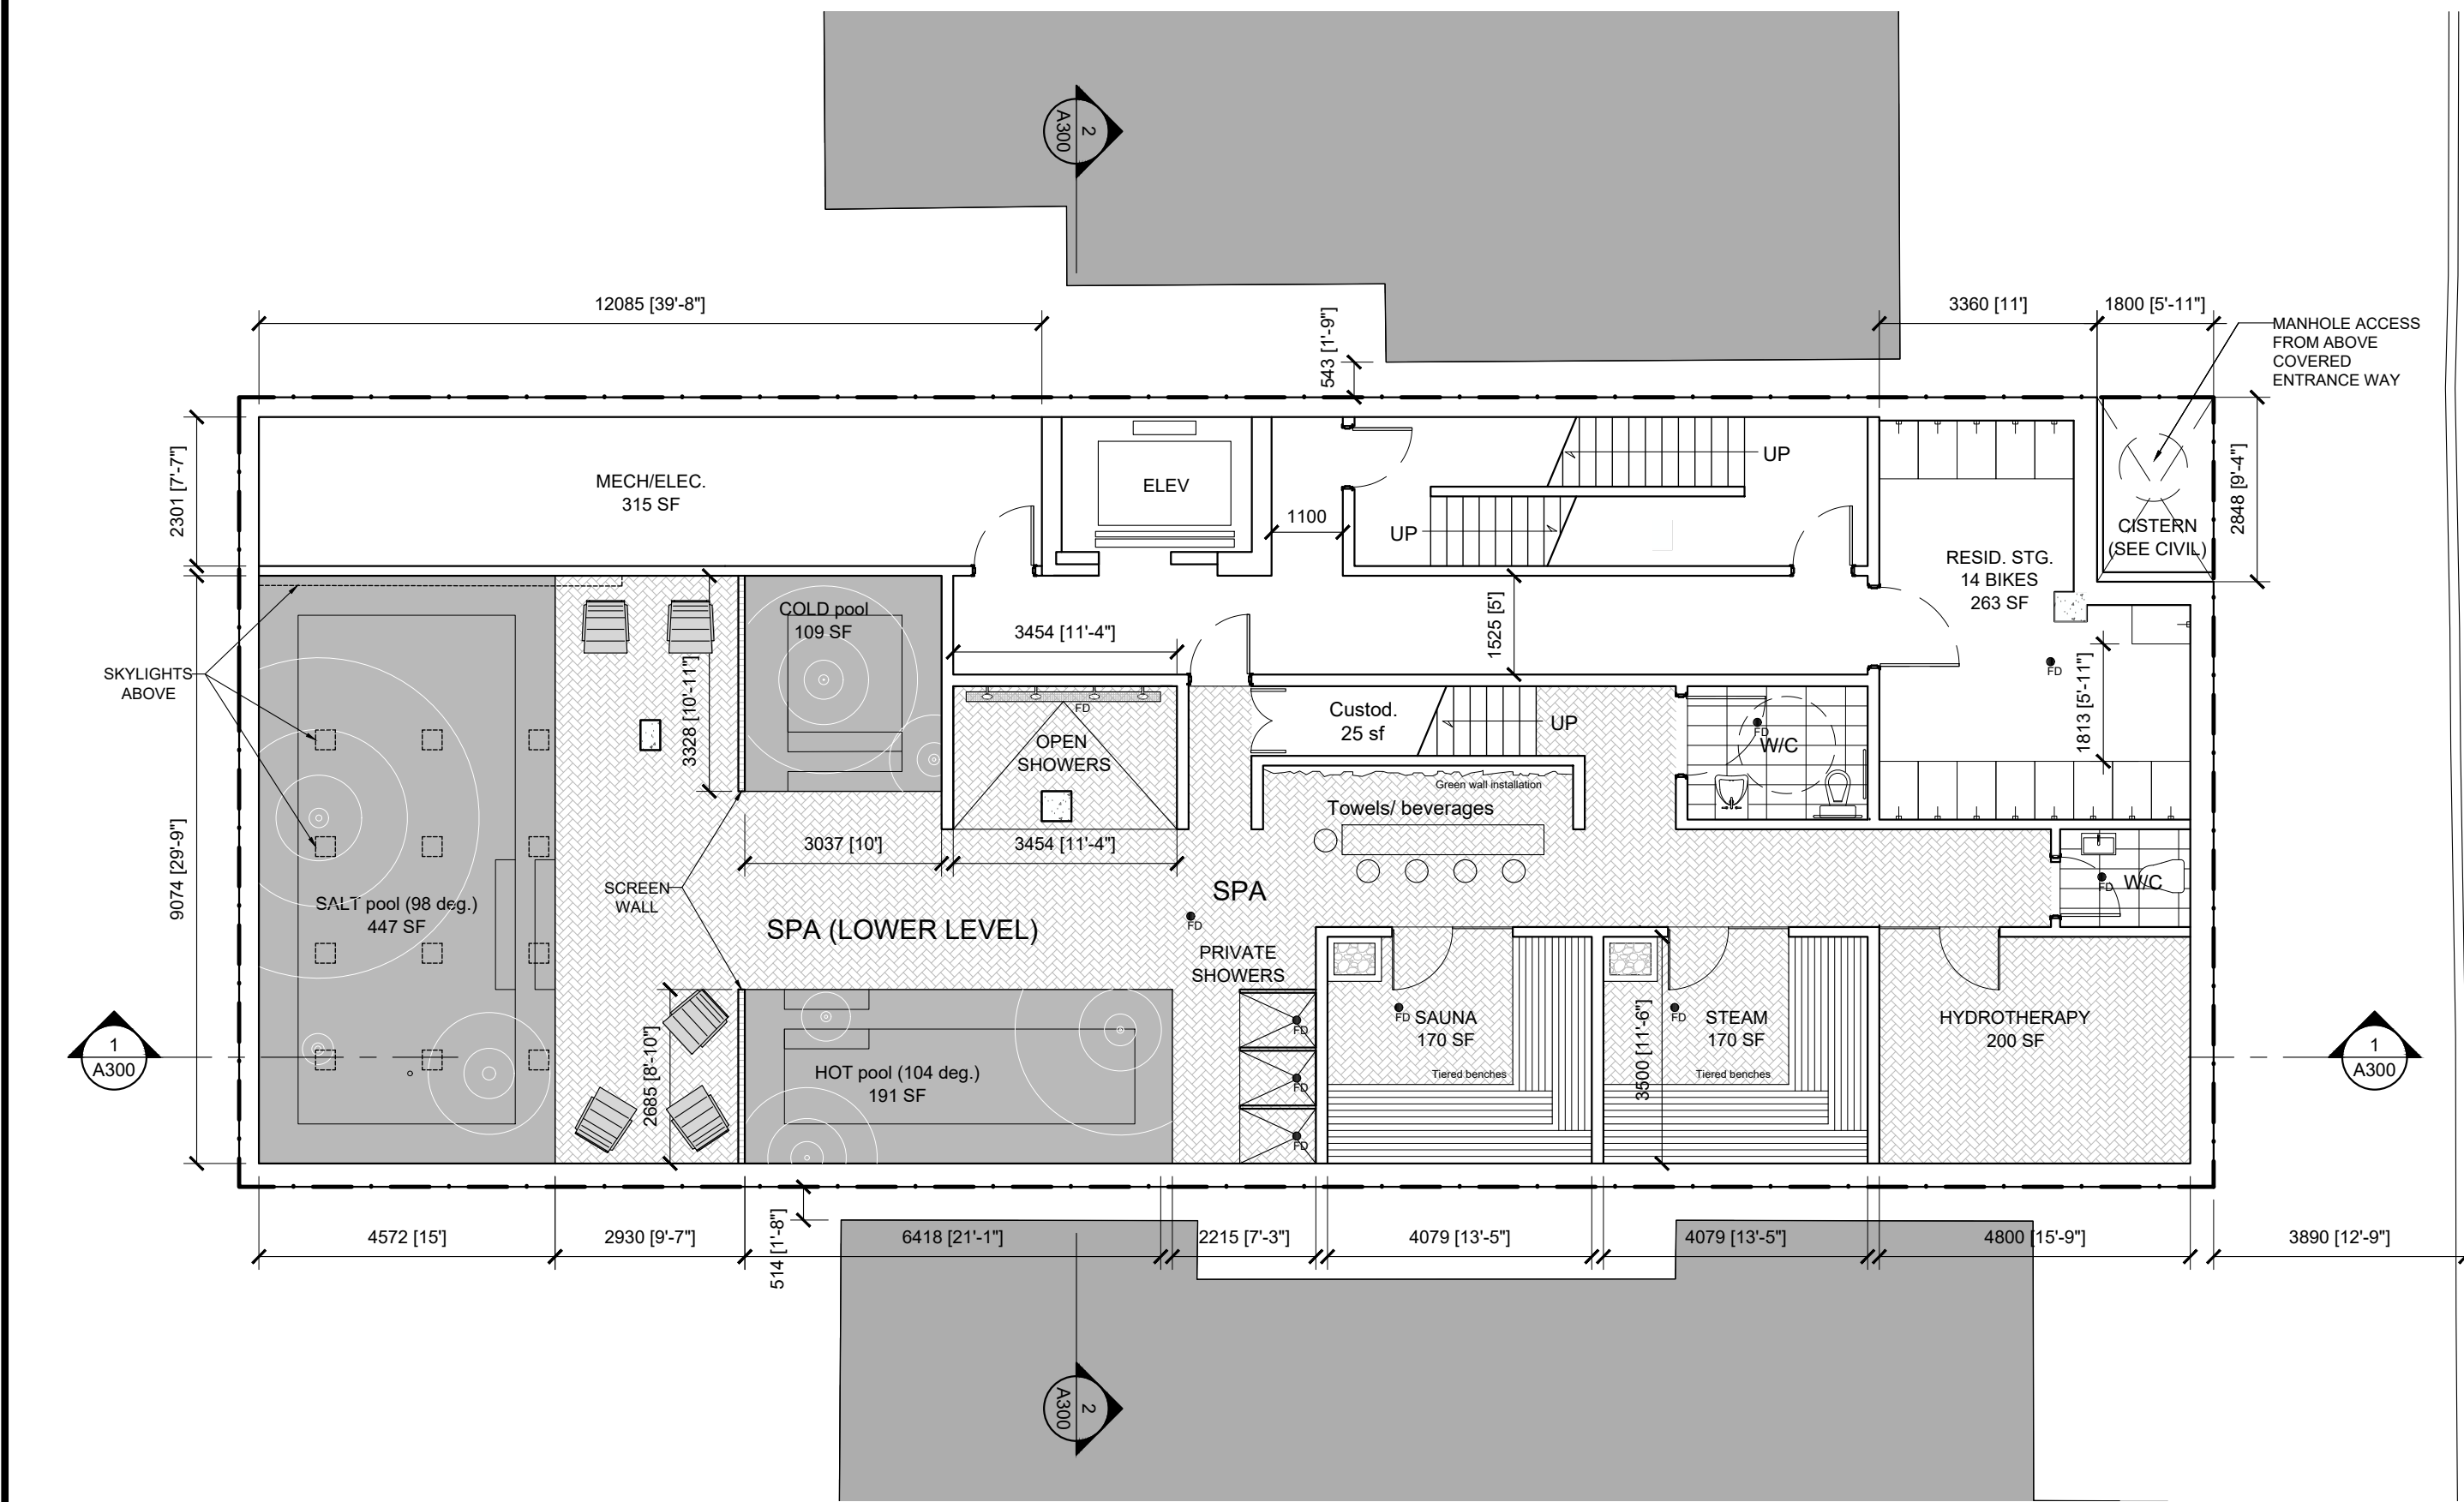

1 BASEMENT FLOOR PLAN

RICHMOND RD.

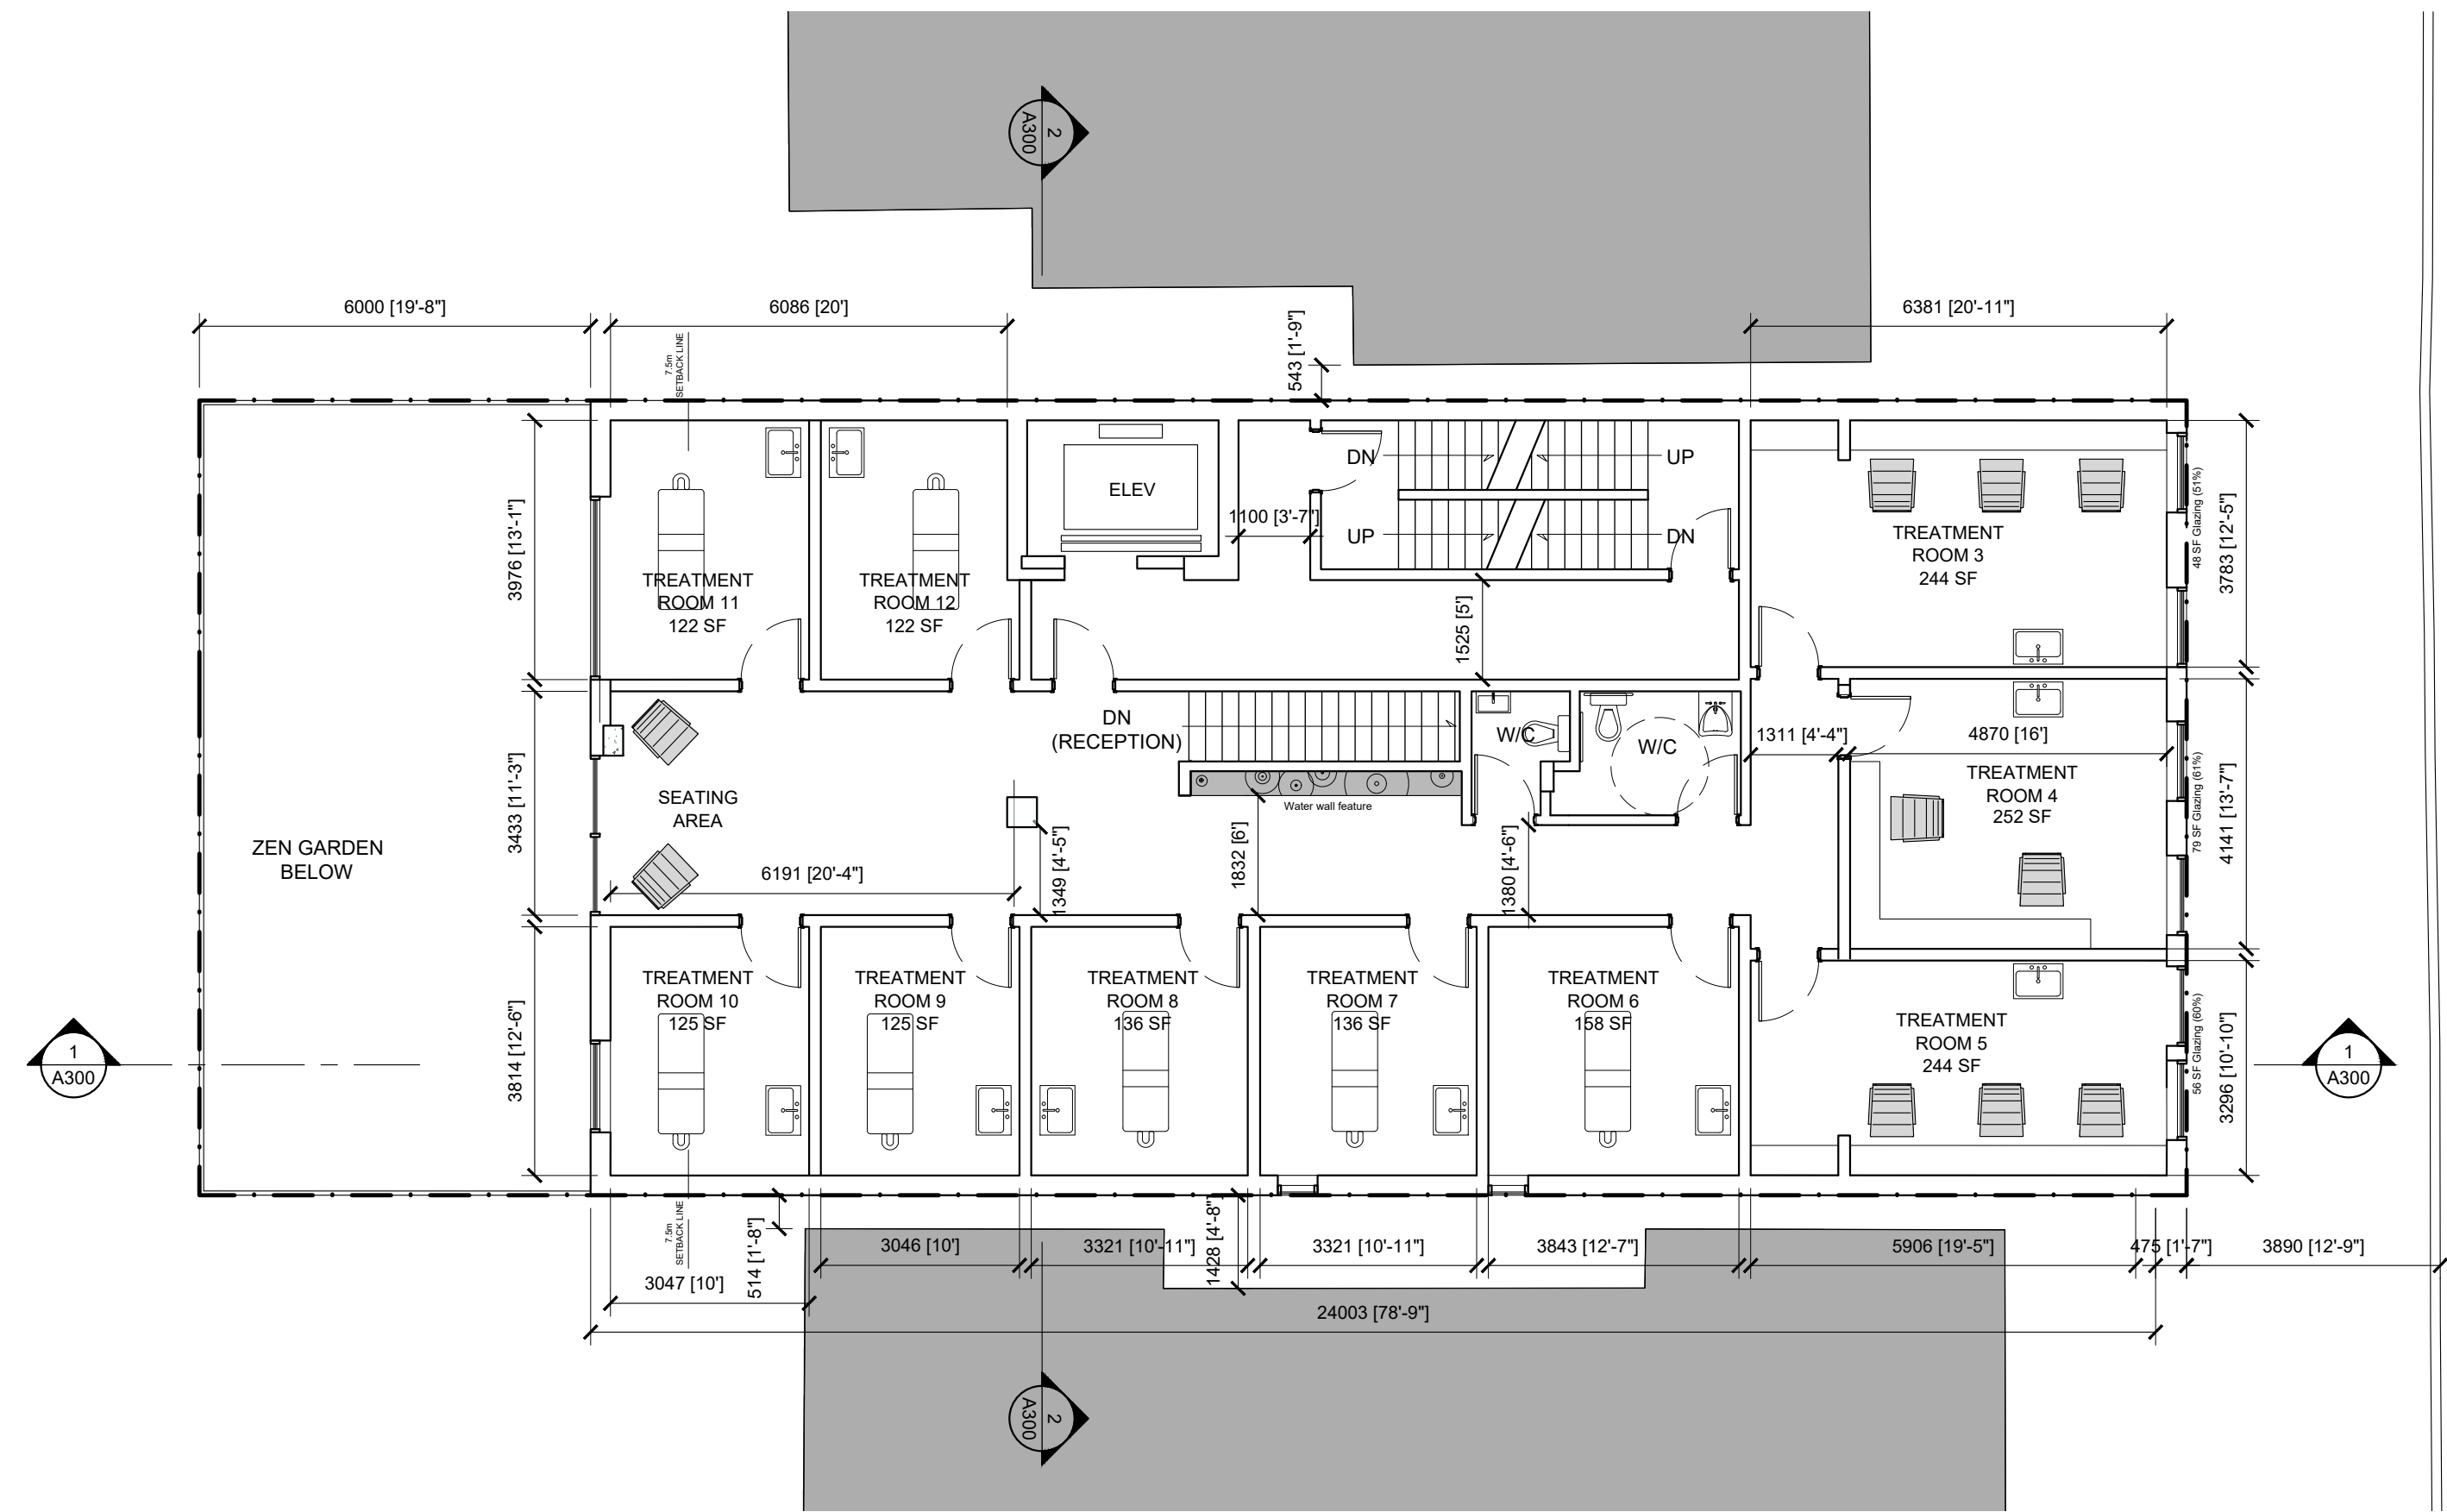

3 SECOND FLOOR PLAN

RICHMOND RD.

IT IS THE RESPONSIBILITY OF THE APPROPRIATE CONTRACTOR TO CHECK AND VERIFY ALL DIMENSIONS ON SITE AND TO REPORT ALL ERRORS AND/OR OMISSIONS TO THE ARCHITECT.
ALL CONTRACTORS MUST COMPLY WITH ALL PERTINENT CODES AND BY-LAWS.
THIS DRAWING MAY NOT BE USED FOR CONSTRUCTION UNTIL SIGNED BY THE ARCHITECT.
DO NOT SCALE DRAWINGS.
COPYRIGHT RESERVED.


2	RE-ISSUED FOR SITE PLAN APPLICATION	2019.08.28
1	ISSUED FOR SITE PLAN APPLICATION	2019.04.09

No.	DESCRIPTION	DATE
-----	-------------	------

REVISIONS:

ARCHITECT SEAL:

RODERICK LAHEY
LICENCE 4375

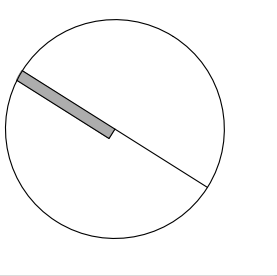NORTH ARROW:


CLIENT:
SAAISH INC.
648 Mansfield Ave, Ottawa, ON
(613) 600-8275

ARCHITECT:
rla / architecture
roderick lahey architect inc.

PROJECT TITLE:
89 RICHMOND ROAD

OTTAWA ONTARIO

SHEET TITLE:

FLOOR PLANS

DRAWN: RLA	CHECKED: RLA
SCALE: 1:100	SHEET No. A101
PROJECT No. 1734	