



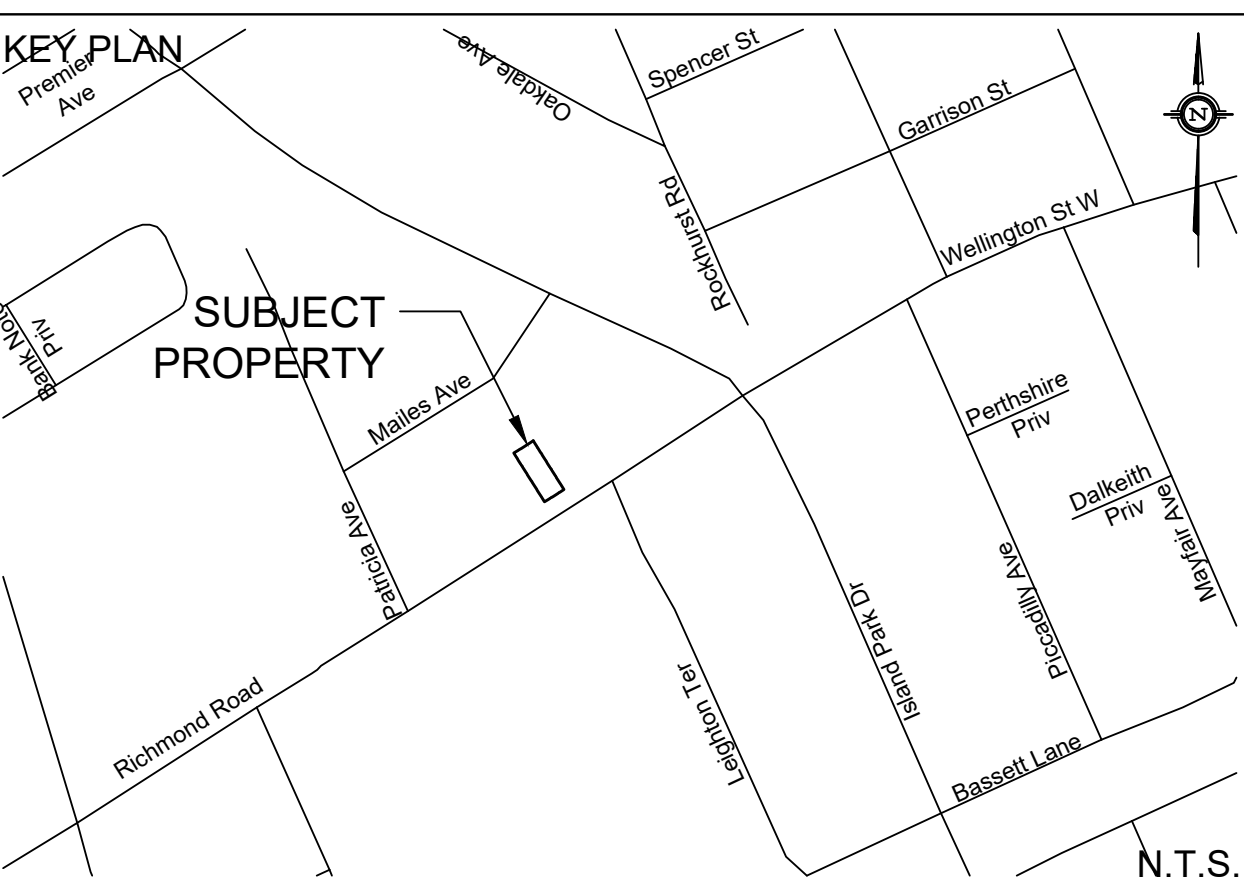

B1
0.0340
0.9

		PROPERTY LINE
DRAINAGE AREA ID		PROPOSED STORM SEWER
		DRAINAGE DIVIDE
AREA IN Hq		PROPOSED SWALE
		PROPOSED PERFORATED SUBDRAIN
RATIONAL METHOD RUNOFF COEFFICIENT		PROPOSED STORM MANHOLE
		PROPOSED CATCH BASIN
		PROPOSED CB "T"

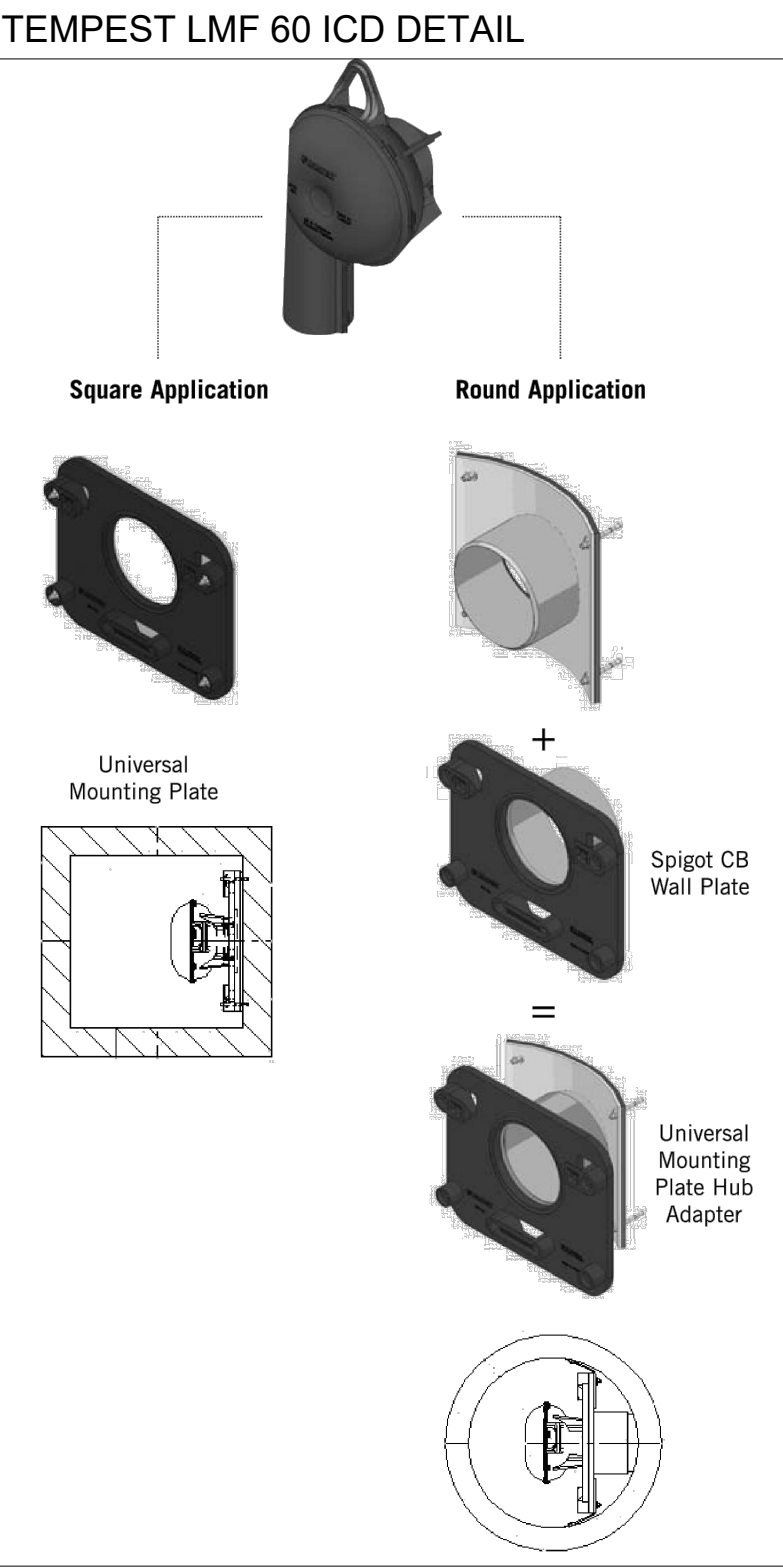

SUBJECT TO APPROVAL


TOPOGRAPHIC INFORMATION PROVIDED BY ANNIS, O'SULLIVAN, VOLLEBEKK LTD.
 PROJ. NO. 18438-17
 DATED JANUARY 26, 2018

SITE PLAN PROVIDED BY RLA ARCHITECTURE
PROJ. NO. 1734
DATED AUGUST 28, 2019

SERVICING AND STORMWATER MANAGEMENT RECOMMENDATIONS PROVIDED BY DSE
PROJ. NO. 18-1068
DATED AUGUST 2019

SITE BENCHMARK LOCATED ON CONCRETE SIDEWALK AT FRONTAGE OF SITE
ELEVATION=67.62

3	A.A.S.	19.08.28	ISSUED FOR 2nd SUBMISSION
2	A.A.S.	19.08.19	ISSUED FOR COORDINATION
1	A.A.S.	18.11.22	ISSUED FOR 1st SUBMISSION
No.	BY	YY.MM.DD	DESCRIPTION

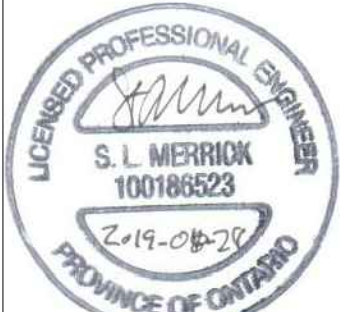

PROJECT No.18-1068

REVIEWED BY


STORMWATER MANAGEMENT PLAN

89 RICHMOND ROAD

© DSEL

SAAISH INC.

648 Mansfield Ave
Ottawa, ON K2A 2T6

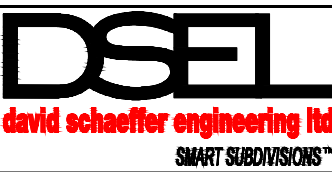

120 Iber Road Unit 103
Stittsville, Ontario, K2S 1E9
Tel. (613) 836-0856
Fax. (613) 836-7183
www.DSEL.ca

DRAWN BY:	A.W.T.	CHECKED BY:	S.L.M.	DRAWING NO.	SHEET NO.
DESIGNED BY:	B.N.C.	CHECKED BY:	A.D.F.	SWM-1	5 of 5
SCALE:	1:150	DATE:	OCTOBER 2018		