


Copyright Reserved

The Contractor shall verify and be responsible for all dimensions. DO NOT scale the drawing - any errors or omissions shall be reported to Stantec without delay. The Copyrights to all designs and drawings are the property of Stantec. Reproduction or use for any purpose other than that authorized by Stantec is forbidden.

Legend

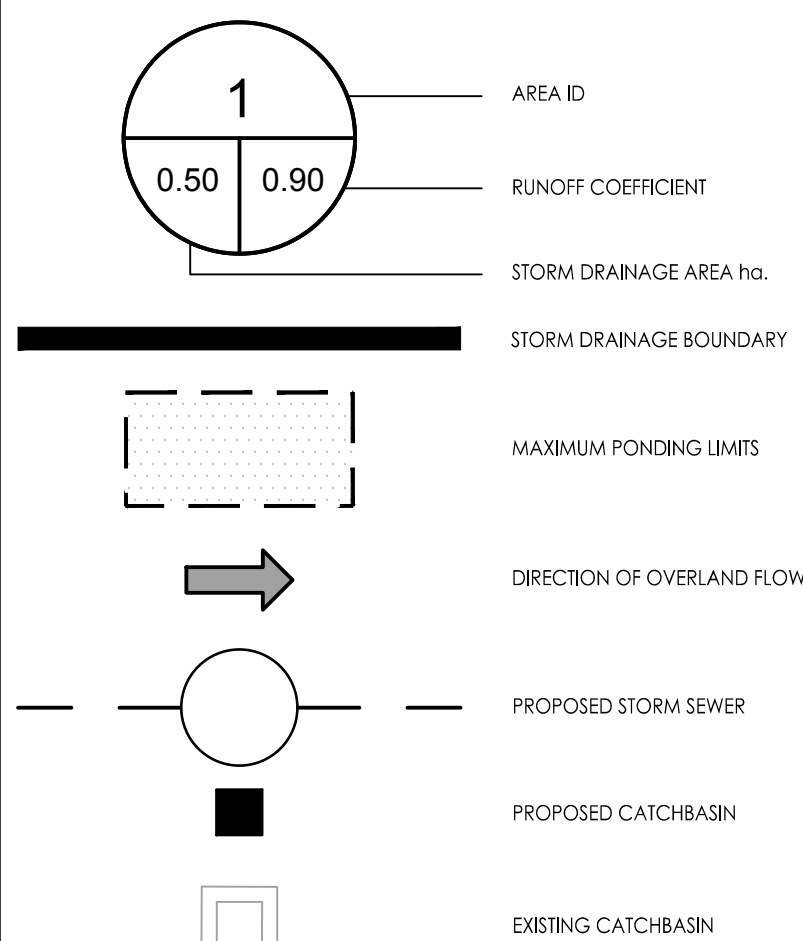

Notes

Revision	By	Appd.	YY.MM.DD
2	WJ	KK	19.08.14
1	WJ	KK	18.11.07

File Name:	JP	KK	SL	18.07.27
160401443-28	Dwn.	Chkd.	Dgn.	YY.MM.DD

Permit-Seal

Client/Project
ROBINSON VILLAGE III
LIMITED PARTNERSHIP
4 STOREY APARTMENT
134 ROBINSON AVENUE
OTTAWA, ONTARIO

Title
STORM DRAINAGE PLAN



Project No.	Scale	Sheet	Revision
160401443	1:100	5 of 5	2

Drawing No. SD-1

5 of 5

2

DWG 17856

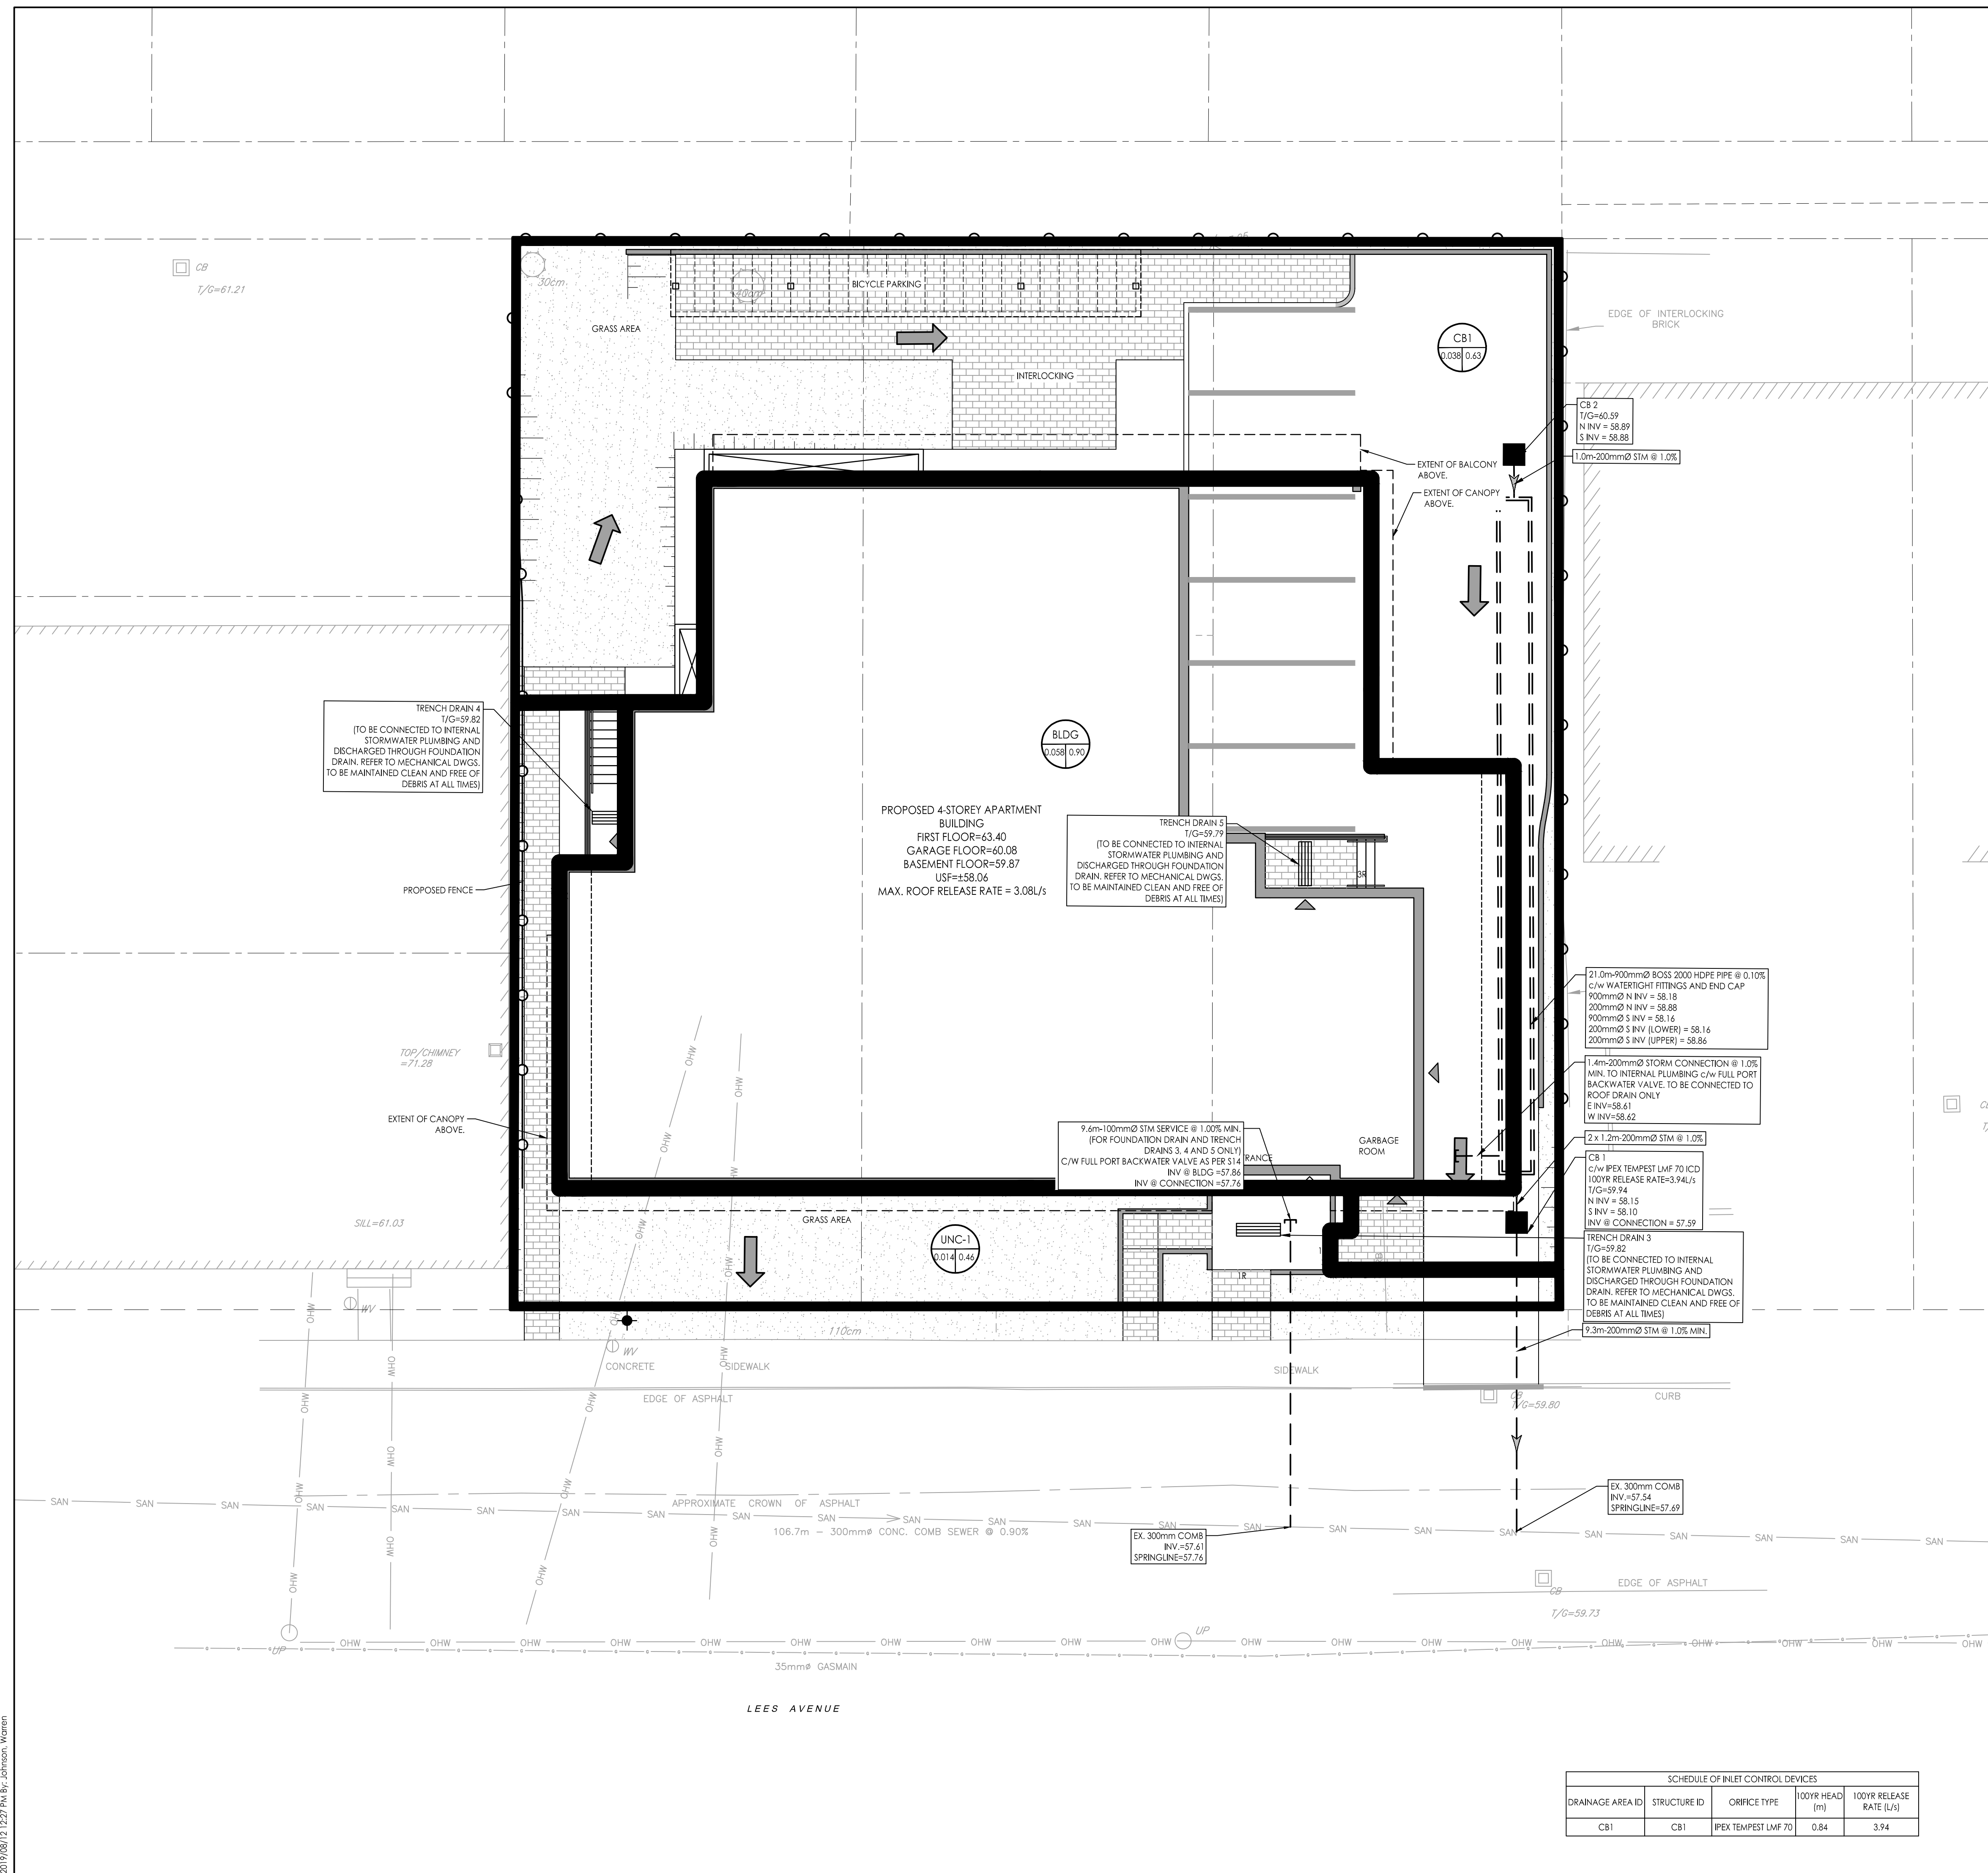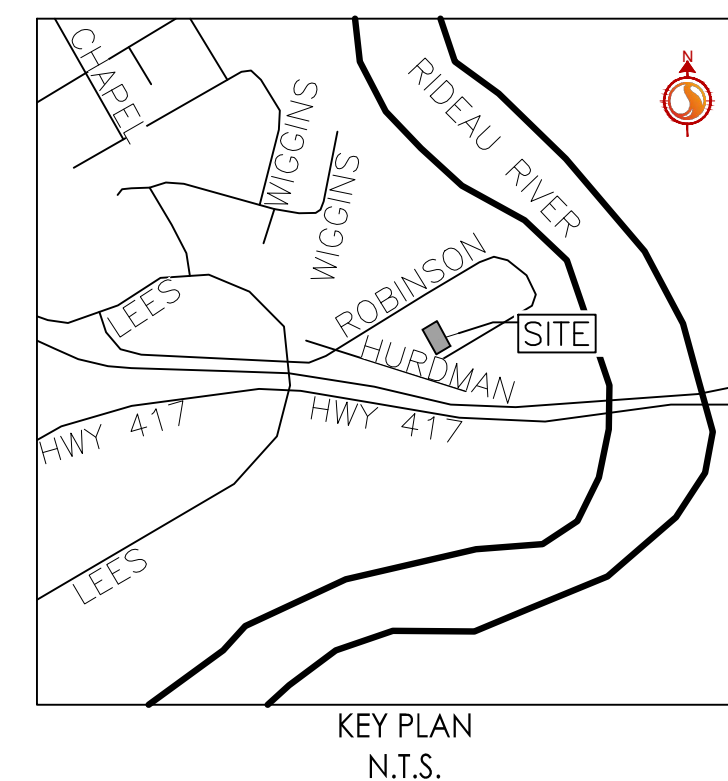

SCHEDULE OF INLET CONTROL DEVICES				
DRAINAGE AREA ID	STRUCTURE ID	ORIFICE TYPE	100YR HEAD (m)	100YR RELEASE RATE (L/s)
CB1	CB1	IPEX TEMPEST LMF 70	0.84	3.94