
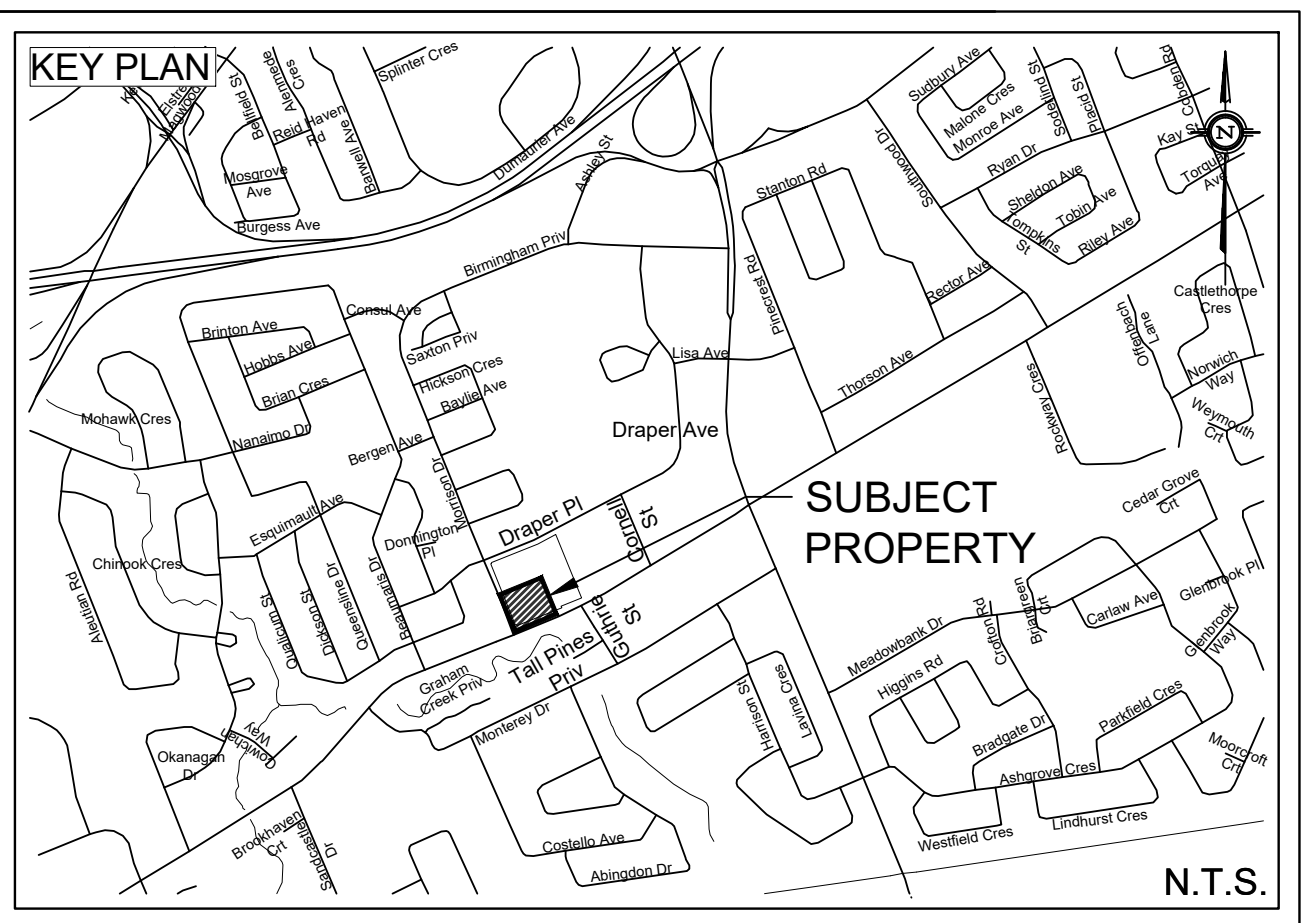


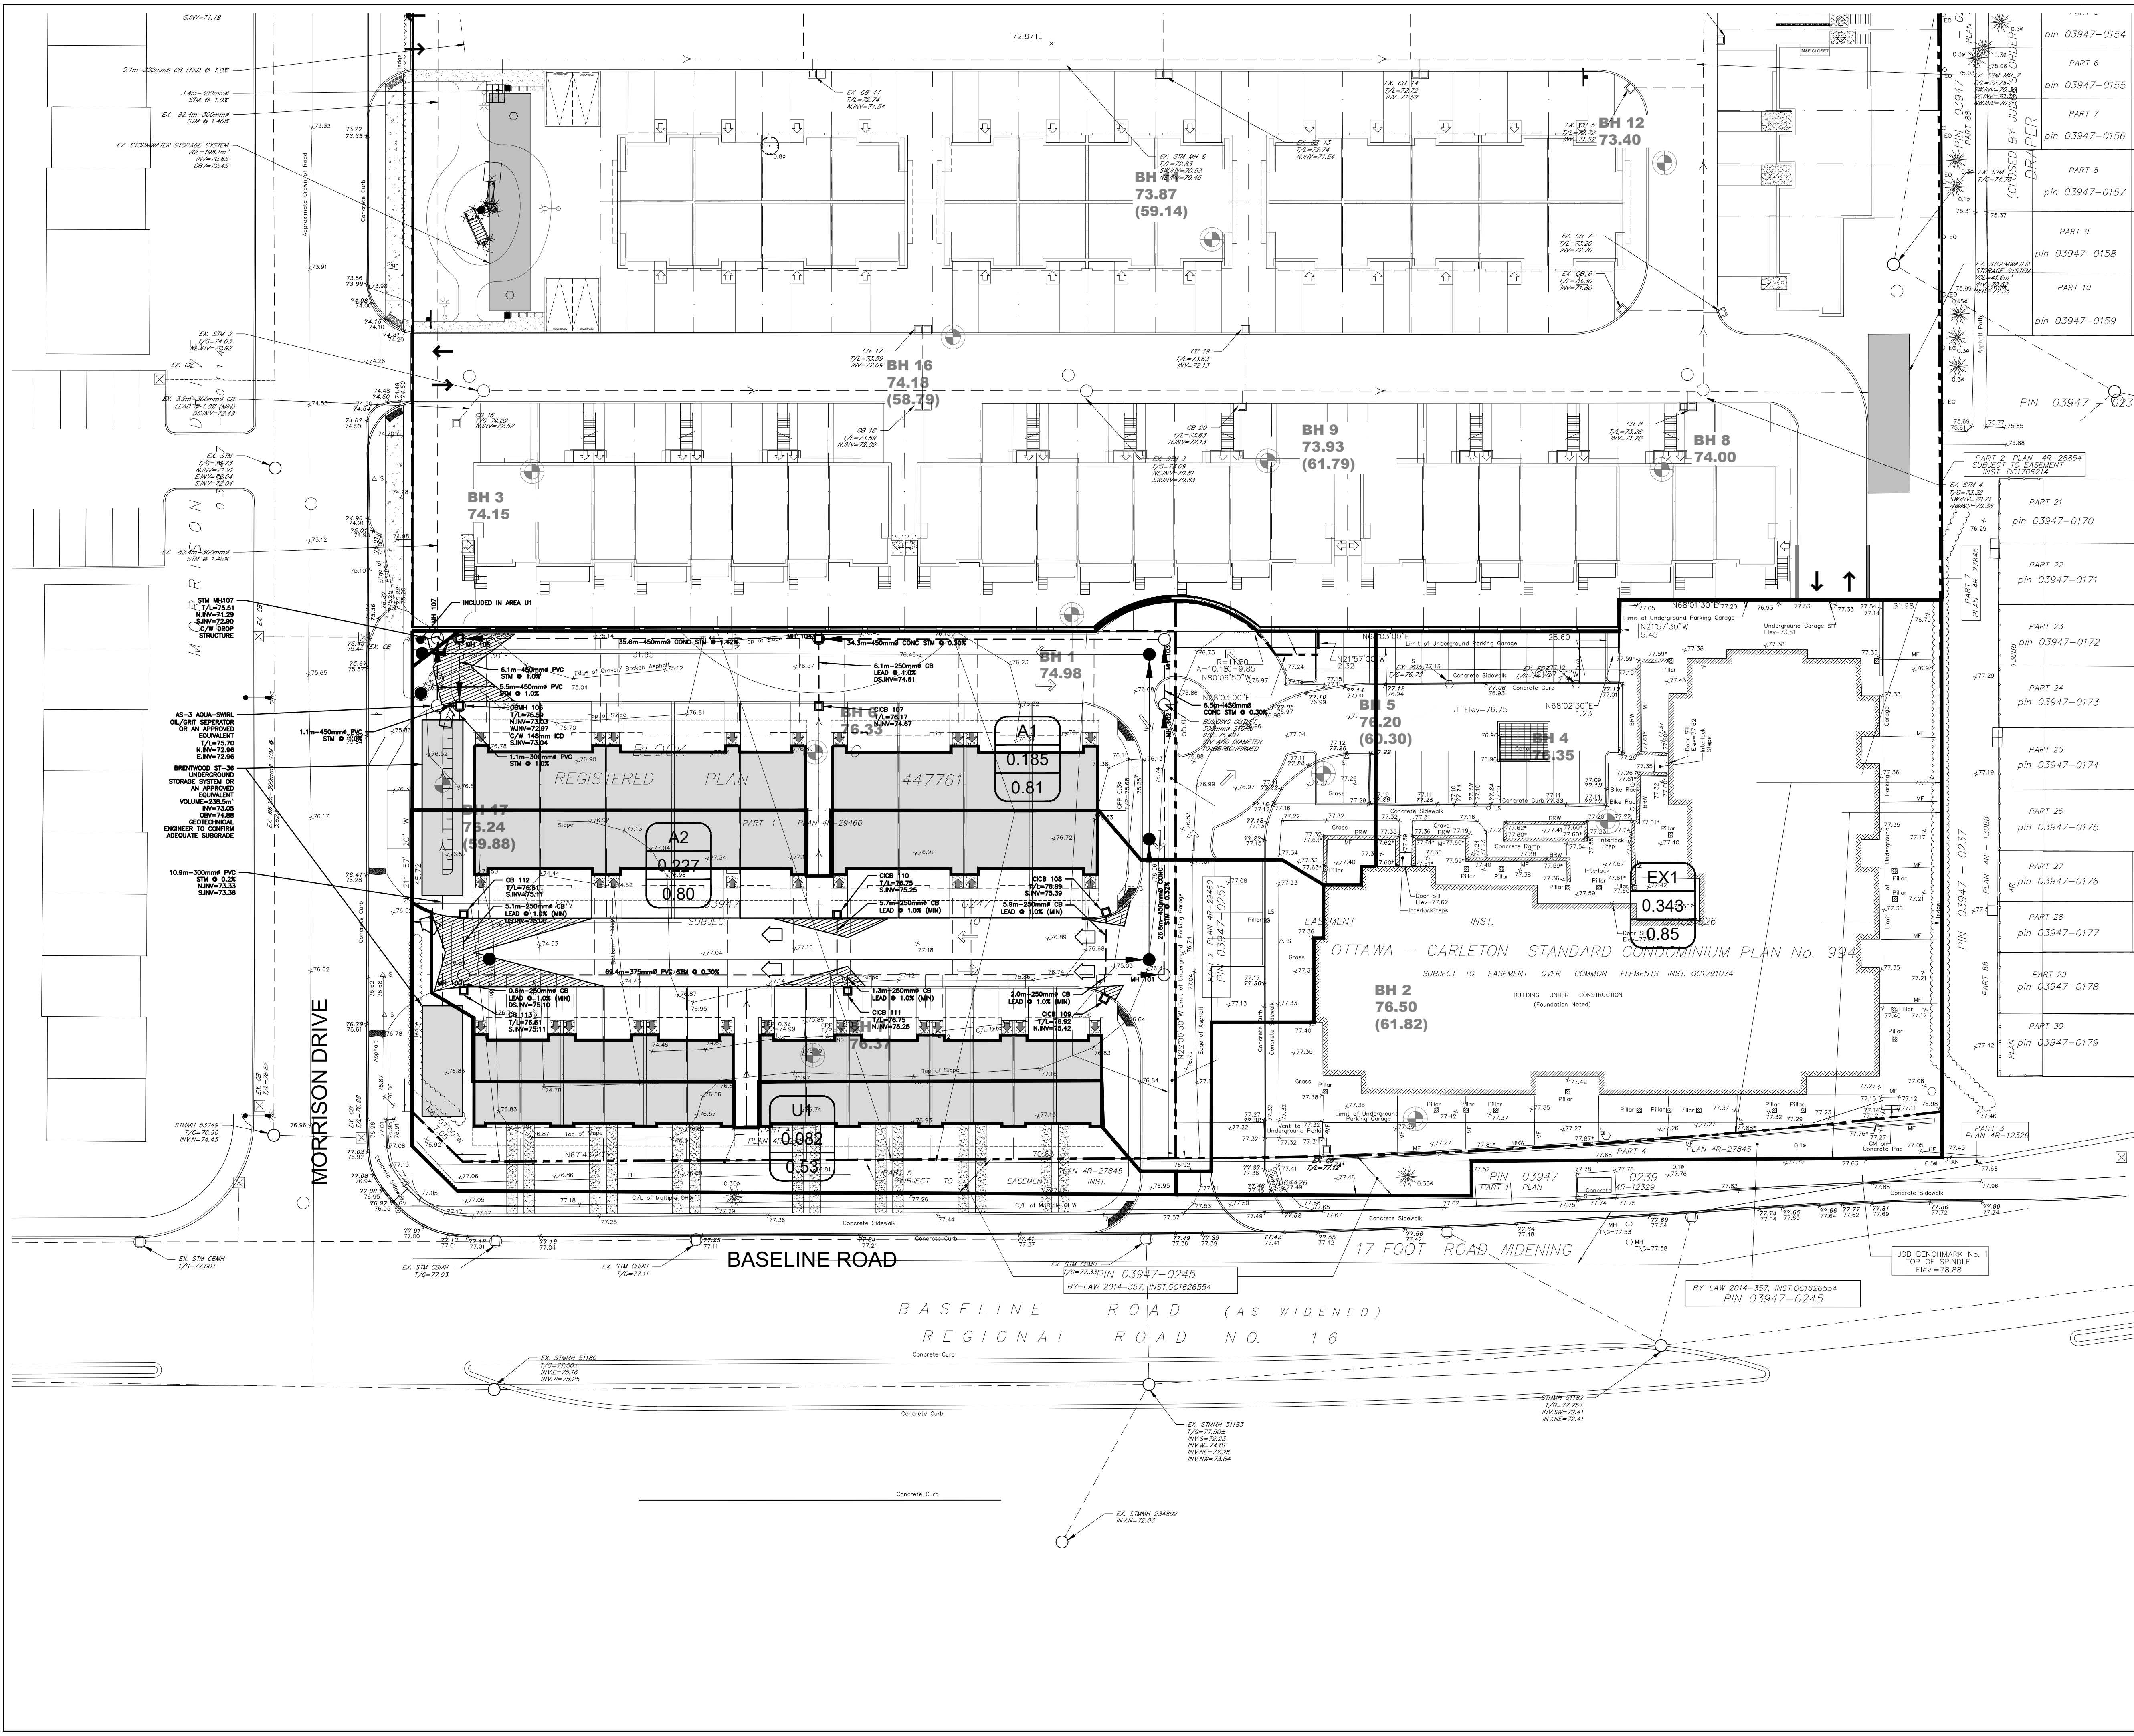

LEGEND

- PROPERTY LINE
- PROPOSED STORM SEWER
- DRAINAGE DIVIDE
- PROPOSED SWALE
- EMERGENCY FLOW ROUTE
- DRAINAGE AREA ID
- AREA IN H₀
- RATIONAL METHOD RUNOFF COEFFICIENT
- PROPOSED STORM MANHOLE
- PROPOSED CATCH BASIN

EX6
4.010
0.19

NOT FOR CONSTRUCTION

TOPOGRAPHIC INFORMATION
TOPOGRAPHIC INFORMATION PROVIDED BY ANNIS, O'SULLIVAN, VOLLEBEKK LTD.
PROJ. NO. 19336-17
DATED MAY 16, 2017

SITE PLAN INFORMATION
SITE PLAN PROVIDED BY RLA ARCHITECTURE
PROJ. NO. 1235
ISSUED SEPTEMBER 5, 2019

GEOTECHNICAL STUDY
GEOTECHNICAL RECOMMENDATIONS PROVIDED BY PATERSON GROUP INC.
PROJ. NO. PG1630-5
DATED JANUARY 14, 2018

SITE SERVICING AND STORMWATER MANAGEMENT STUDY
SERVICING AND STORMWATER MANAGEMENT RECOMMENDATIONS PROVIDED BY DSEL
DATED SEPTEMBER 2019

BENCHMARK
TOP OF HYDRANT SPINDLE LOCATED NEAR THE SOUTH EAST CORNER OF 2785 BASELINE ROAD
ELEV=78.88m

No.	BY	DATE	DESCRIPTION
2	A.J.G.	19.09.11	ISSUED FOR MUNICIPAL REVIEW
1	A.J.G.	19.01.15	ISSUED FOR MUNICIPAL REVIEW

PROJECT No18-1055

STORMWATER MANAGEMENT PLAN
2795 BASELINE ROAD - PHASE 2

GREATWISE DEVELOPMENT

DSEL
david schaeffer engineering ltd
SMART SUBVISIONS™

333 Wilson Avenue, Suite 200
Toronto, Ontario, M3H 1T2

120 Iber Road Unit 103
Stittsville, Ontario, K2S 1E9
Tel. (613) 836-0856
Fax. (613) 836-7183
www.DSEL.ca

DRAWN BY: A.J.G. CHECKED BY: A.D.F. DRAWING NO. SHEET NO.
DESIGNED BY: A.J.G. CHECKED BY: A.D.F.
SCALE: 1:200 DATE: JANUARY 2019 SWM-1 1 of 2