
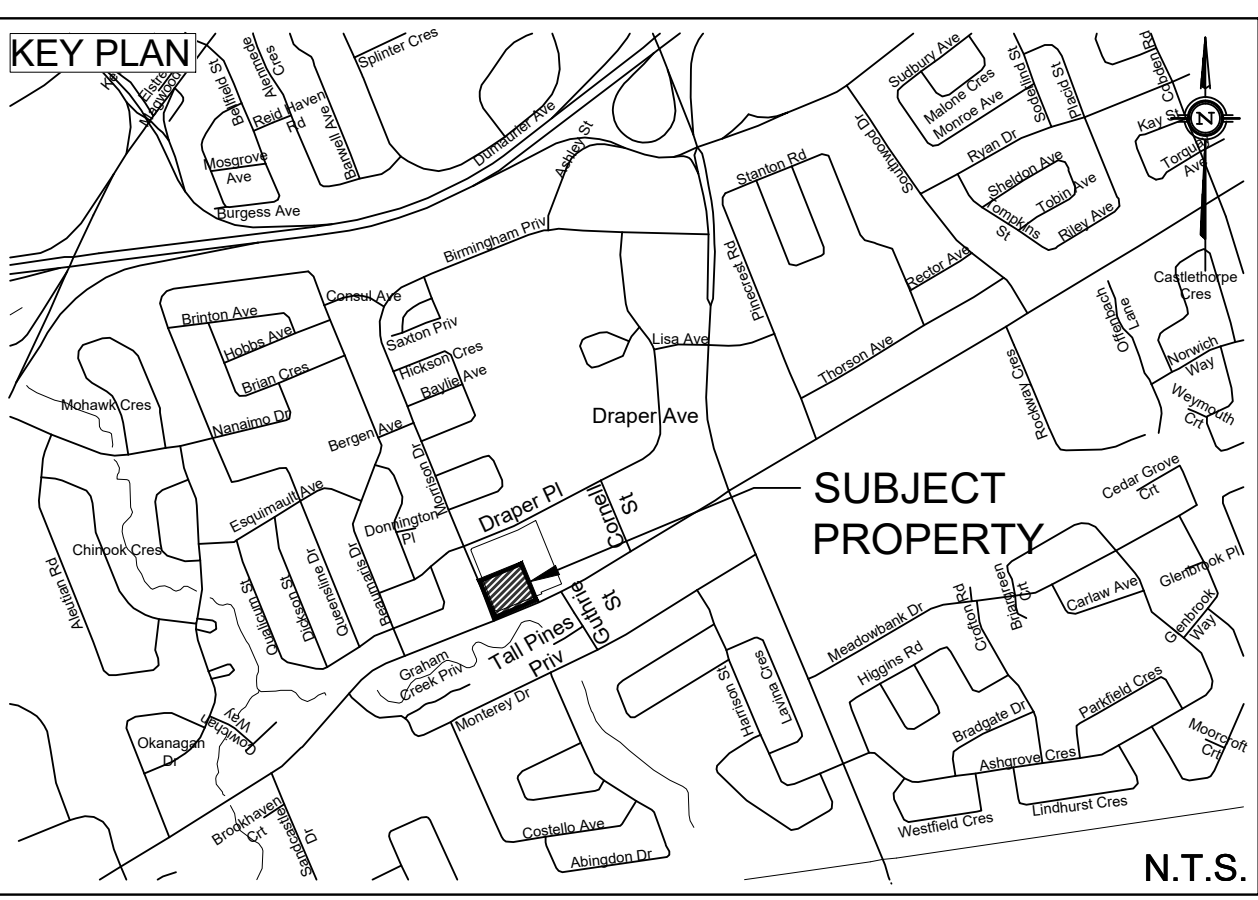


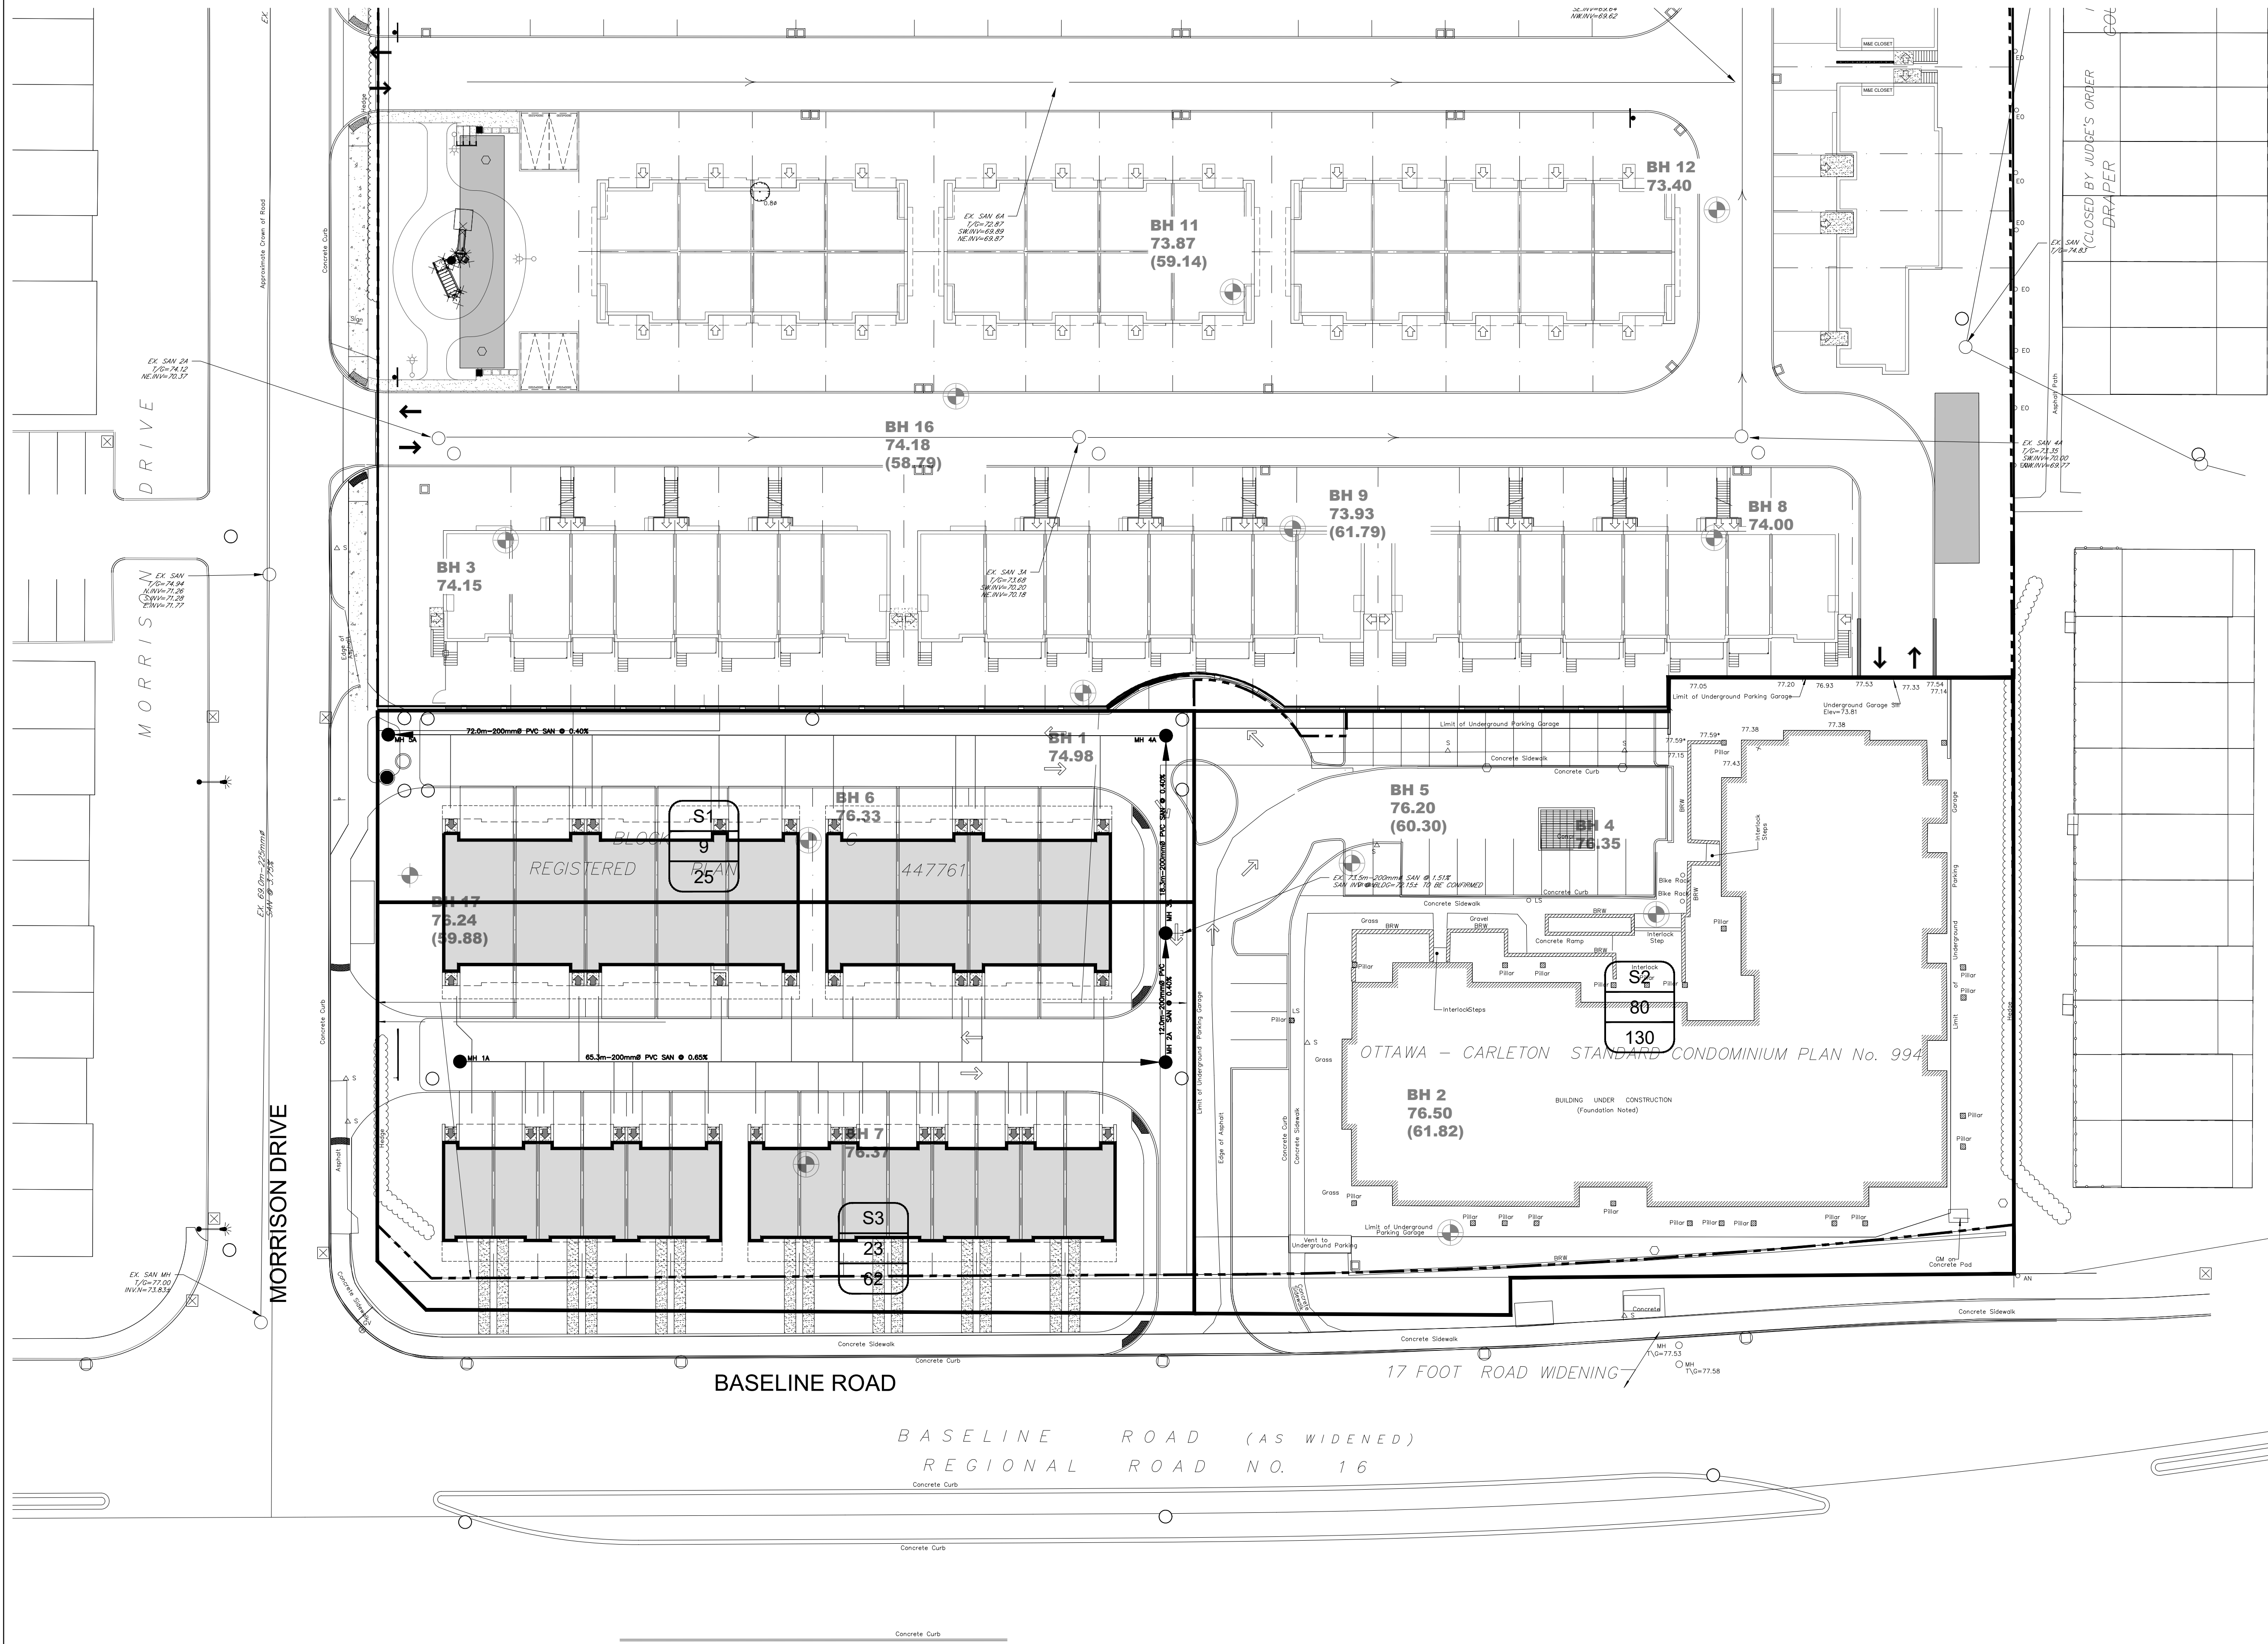

LEGEND

---	PROPERTY LINE
---	PROPOSED SANITARY SEWER
---	DRAINAGE DIVIDE
S2	AREA ID
0.0	NUMBER OF UNITS
130	POPULATION

NOT FOR CONSTRUCTION

TOPOGRAPHIC INFORMATION
TOPOGRAPHIC INFORMATION PROVIDED BY ANNIS, O'SULLIVAN, VOLLEBEKK LTD.
PROJ. NO. 19336-17
DATED MAY 16, 2017

SITE PLAN INFORMATION
SITE PLAN PROVIDED BY RLA ARCHITECTURE
PROJ. NO. 17235
ISSUED SEPTEMBER 5, 2019

GEOTECHNICAL STUDY
GEOTECHNICAL RECOMMENDATIONS PROVIDED BY PATERSON GROUP INC.
PROJ. NO. PG1630-5
DATED JANUARY 14, 2018

SITE SERVICING AND STORMWATER MANAGEMENT STUDY
SERVICING AND STORMWATER MANAGEMENT RECOMMENDATIONS PROVIDED BY DSEL
PROJ. 18-1055
DATED SEPTEMBER 2019

BENCH MARK
TOP OF HYDRANT SPINDLE LOCATED NEAR THE SOUTH EAST CORNER OF 2785 BASELINE ROAD
ELEV=78.88m

2	A.J.G.	19.09.11	ISSUED FOR MUNICIPAL REVIEW
1	A.J.G.	19.01.15	ISSUED FOR MUNICIPAL REVIEW
No.	BY	YY.MM.DD	DESCRIPTION




PROJECT No18-1055

SANITARY DRAINAGE PLAN
2795 BASELINE ROAD - PHASE 2

© DSEL

GREATWISE DEVELOPMENT

333 Wilson Avenue, Suite 200
Toronto, Ontario, M3H 1T2

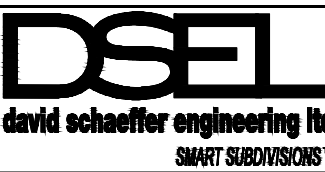

120 Iker Road Unit 103
Stittsville, Ontario, K2S 1E9
Tel. (613) 836-0856
Fax. (613) 836-7183
www.DSEL.ca

DRAWN BY:	A.J.G.	CHECKED BY:	A.D.F.	DRAWING NO.	SHEET NO.
DESIGNED BY:	A.J.G.	CHECKED BY:	A.D.F.		
SCALE:	1:200	DATE:	JANUARY 2019	SAN-1	2 of 2

PLEASE REFER TO DRAWING DS-1 FOR NOTES