- ONTARIO PROVINCIAL STANDARD DRAWINGS (OPSD) AND SPECIFICATIONS (OPSS), WHERE APPLICABLE. LOCAL UTILITY STANDARDS AND MINISTRY OF TRANSPORTATION STANDARDS WILL APPLY WHERE REQUIRED.

- EXPENSE OF THE DEVELOPER.
- EVICES PER LATEST AMENDMENT.

- INSTRUMENT PRIOR TO BACKFILLING.
- SPECIFIED BY OPSD IS EXCEEDED.
- UNIT OF THE ONTARIO MINISTRY OF CULTURE MUST BE NOTIFIED IMMEDIATELY.

- STANDARD DRAWINGS (OPSD) AND SPECIFICATIONS (OPSS).
- OF OTTAWA STD. W.36.
- 7. WATERMAIN IN FILL AREAS TO BE INSTALLED WITH RESTRAINED JOINTS PER CITY OF OTTAWA STD.25.5 AND W25.6.

- FAR AS POSSIBLE FROM THE SEWER.


- ENSURE THAT ALL MUNICIPAL AND/OR PROVINCIAL REQUIREMENTS ARE FOLLOWED.

- STANDARD PROCTOR DENSITY A MINIMUM OF 300mm AROUND STRUCTURES.
- TO THE SATISFACTION OF THE ENGINEER.
- REPORT SHALL BE SUBMITTED TO THE CONSULTANT FOR REVIEW AND APPROVAL PRIOR TO PLACEMENT OF WEAR COURSE ASPHALT

- LATEST AMENDMENT, UNLESS SPECIFIED OTHERWISE.
- OTHERWISE.

- JOINED WITH STD. RUBBER GASKETS AS PER CSA A257.3, OR LATEST AMENDMENT.

- IS EXCEEDED, THE CONTRACTOR IS REQUIRED TO PROVIDE AND SHALL BE RESPONSIBLE FOR EXTRA TEMPORARY AND/OR PERMANENT REPAIRS MADE NECESSARY BY THE WIDENED TRENCH.
- 27. RIP-RAP TREATMENT FOR SEWER AND CULVERT OUTLETS PER OPSD 810.010. 28. ALL STORM SEWERS / CULVERTS TO BE INSTALLED WITH FROST TREATMENT PER OPSD 803.031 WHERE APPLICABLE.

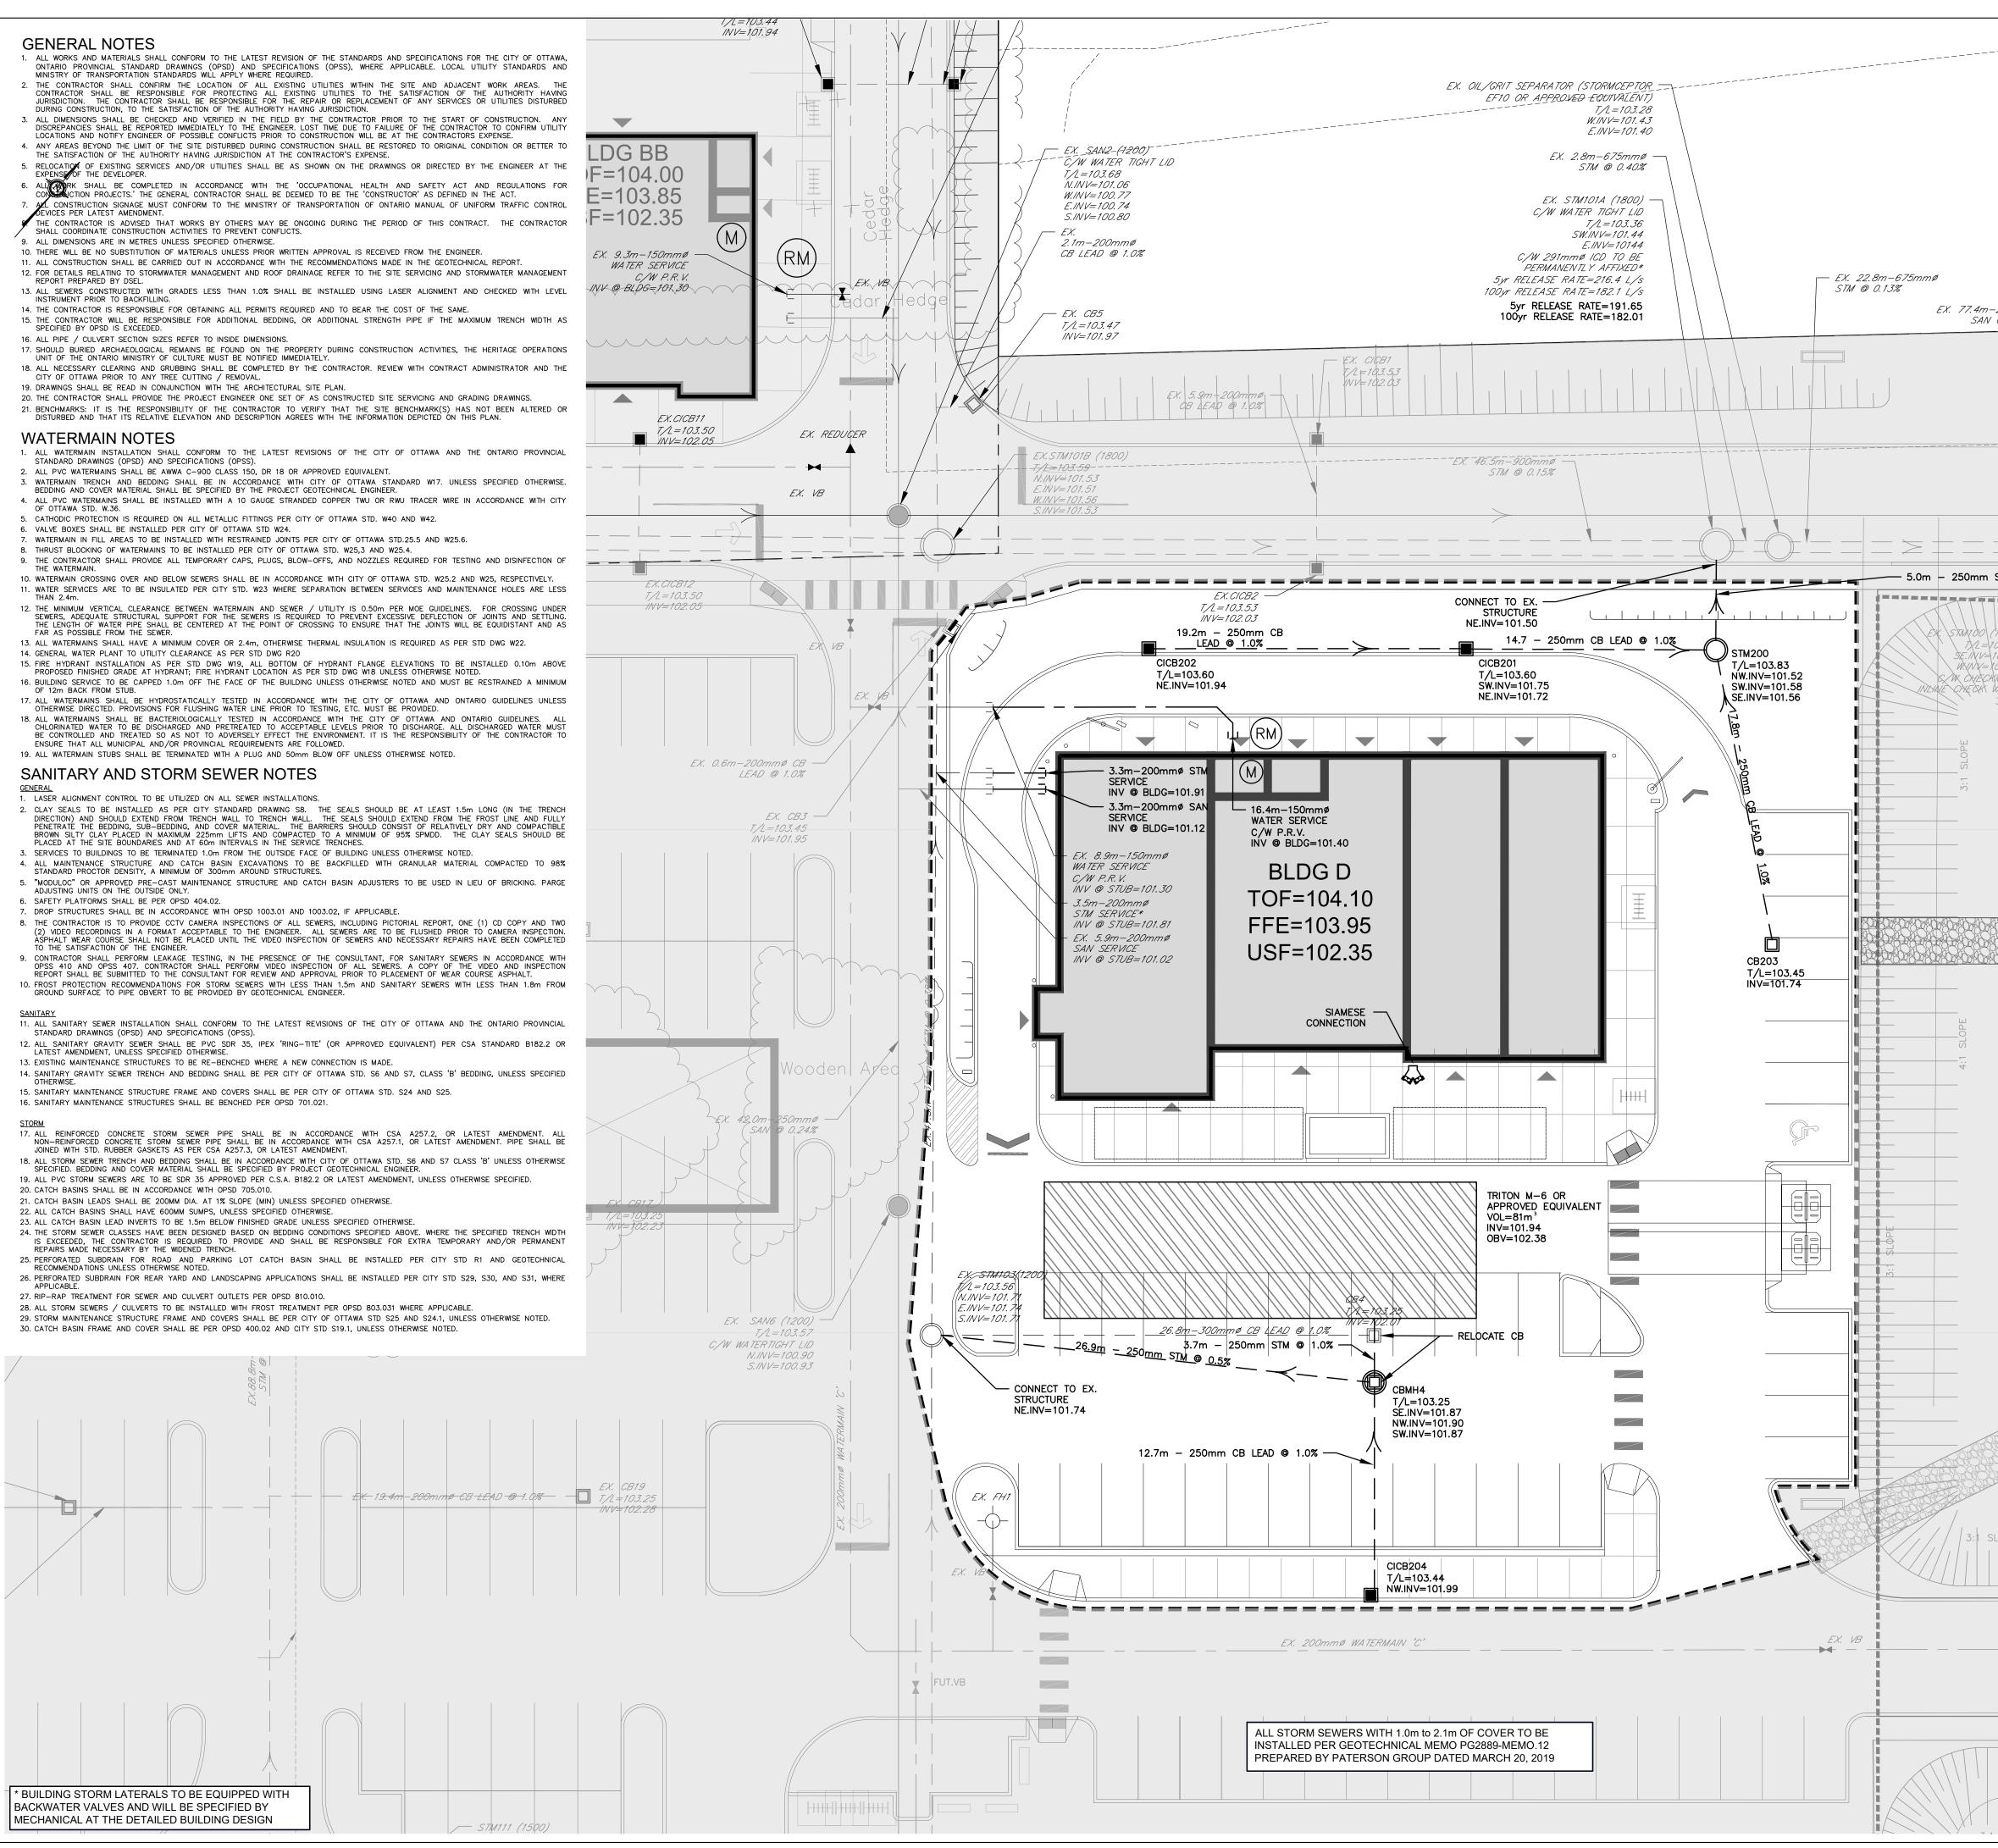

z: \projects\19-1133\_huntington\_hazeldean-iber\b\_design\b2\_drawings\b2-2\_main (dsel)\spa\_sub1\cad\2019-09-24\_1133\_spa.dwg

//		KEY PLAN		Y ~ ~ AK	S YKTX
	$\frac{1}{2}$		NWW AT	H SX S H	
	HYDR I C	adjunder	HIGH		
	ALC ALC	PRILIDIUM	PAUL	T T T T T T T T T T T T T T T T T T T	$\otimes X < > > X < 1      $
	- HYDRO				
				$\langle X \rangle$	HAT YAN 'K
			180p		
	YDRO				
	HYDRO -		yteller the		
	HYDRO				
				B	
-250mmø	HYDRO			$\mathbf{i}$	
	HYDRO	IN RD	TOCH IN T		
	Î	188 HNZELDE	S S S S S S S S S		N.T.S.
	- HYDRO			~	N.1.0.
	<sup>8</sup>	LEGEND			
	НҮР		- PROPERTY LINE	0	PROPOSED STORM MANHOLE
EX SAN1 (1200)	RO		- PROPOSED WATERMAIN	0	PROPOSED SANITARY MANHOLE
T/L=102.94 W:INV=100.55 F.W.V=100.17	— НҮ		- PROPOSED SANITARY SEWER		PROPOSED CATCH BASIN
<i>E.MV=100.17</i>	YDRO				ULU UNITA DASIN
			<ul> <li>PROPOSED STORM SEWER</li> </ul>	•	PROPOSED CURB INLET CATCH BASIN
	Ro	NB	PROPOSED VALVE BOX		
STM @ 0.5%		<b>\$</b> —	PROPOSED FIRE HYDRANT	///////////////////////////////////////	TRITON M-6 OR APPROVED
	14 DRO	\$	PROPOSED SIAMESE CONNECTION		EQUIVALENT
		RM	PROPOSED REMOTE WATER METER		
(1500) 102.85	TORO	() ()	PROPOSED WATER METER		
101.16 (01.37		$\mathbf{\Theta}^{\mathcal{VC}}$	EXISTING VALVE CHAMBER		
WA VE VAL VE	- HYDR(	$\bigcirc$			
3:1 SLOPE					
	- HYDR(	DATA, AS-CONSTRUC	UND SERVICES AND UTILITY LOCA TED DRAWINGS, UTILITY DRAWING		
		PROVIDED BY THE CIT			
	- HYDR		NFIRM ELEVATIONS AND LOCATION THE RIGHT OF WAY PRIOR TO INS		
	0	INFRASTRUCTURE.			
	- HYDF		SHALL IMPLEMENT BEST MAN		
	8	CONSTRUCTION ACTI	E AREA DRAINAGE SYSTEM AN VITIES. THE CONTRACTOR ACKNO	OWLEDGES THAT "	THE FAILURE TO IMPLEMENT
	HYE		ON AND SEDIMENT CONTROL M LICABLE REGULATORY AGENCY.	MEASURES MAY E	BE SUBJECT TO PENALTIES
	IRO				
	МН	NO NO	T FOR CON	STRUC	CTION
	DRO				
	   		C INFORMATION		
• • • • • • • • • • • • • • • • • • •	rdro —	PROJ. NO. 12741–12	ON PROVIDED BY ANNIS, O'SULLIVAN, VO	OLLEBEKK LTD. (A.O.V	.)
		DATED APRIL 18, 2012			
	YDRO -	SITE PLAN INF SITE PLAN PROVIDED BY PROJ. NO. 0012.10	BARRY J. HOBIN & ASSOCIATES ARCHI	TECTS INC.	
	 	RECEIVED SEPTEMBER 19	, 2019		
	HYDRO -		AL STUDY NDATIONS PROVIDED BY PATERSON GRO		
	_	PROJ. NO. PG2889-1 RE DATED DECEMBER 7, 201	V 2		
	HYDRO -		NG AND STORMWATER	MANAGEME	
		SERVICING AND STORMW/ PROJ. NO. 12-558	ATER MANAGEMENT RECOMMENDATIONS F		
	HYDRO	DATED SEPTEMBER 2019			
			E HYDRANT LOCATED AT HAZELDEAN RO	AD AND FRINGEWOOD	DRIVE INTERSECTION
	- HYDRO	ELEV=105.44			
	HYDRO				
SLOPI	i i				
2:7	- HYDRO				
	05				
PROPOSED WING /WALL	HYD HYD				
MING/WALL REFER TO NOTE 1	RO 				
	— н	1 C.M.K. 19.09	.24 ISSUED FOR MUNICIPAL REVIE	W	
	DRO —		.DD DESCRIPTION		
			OFESS	IOMAS .	
	DRO —		Station	19/	
	HA HA		RDF	REFE	
	/DRO —		100163		
	 		2019-09	133 0	
	YDRO —		TO MALCE OF	and a state	
	 	PROJECT N	0.19-1133		
	HYDRO -		SITE SERVIC		N
EX. VC	HYDRO -	5754	& 5734 HAZELDEAN	KUAD/24 IE	SER ROAD © DSEL
	)				
	HYDRO -	UNITY SQUARE	LIMITED PARTNERSHIP	1306 Well	ington Street West, Suite 200 Ottawa, ON K1Y 3B2
					(613) 592-1818
	HYDRO -				120 Iber Road Unit 103
			L_		Stittsville, Ontario, K2S 1E9 Tel. (613) 836-0856
	- HYDRO	david schaeffer engine			Fax. (613) 836-7183
	Ŭ,		BOIVSIONS™ .M.K. CHECKED BY: R.D.F. I	DRAWING NO.	www.DSEL.ca SHEET NO.
	HYDR	DESIGNED BY:	A.J.G. CHECKED BY: A.D.F.	SSP-1	2 of 2
		SCALE: 1	200 DATE: SEPTEMBER 2019		

PLAN NO.:#XXXXX