


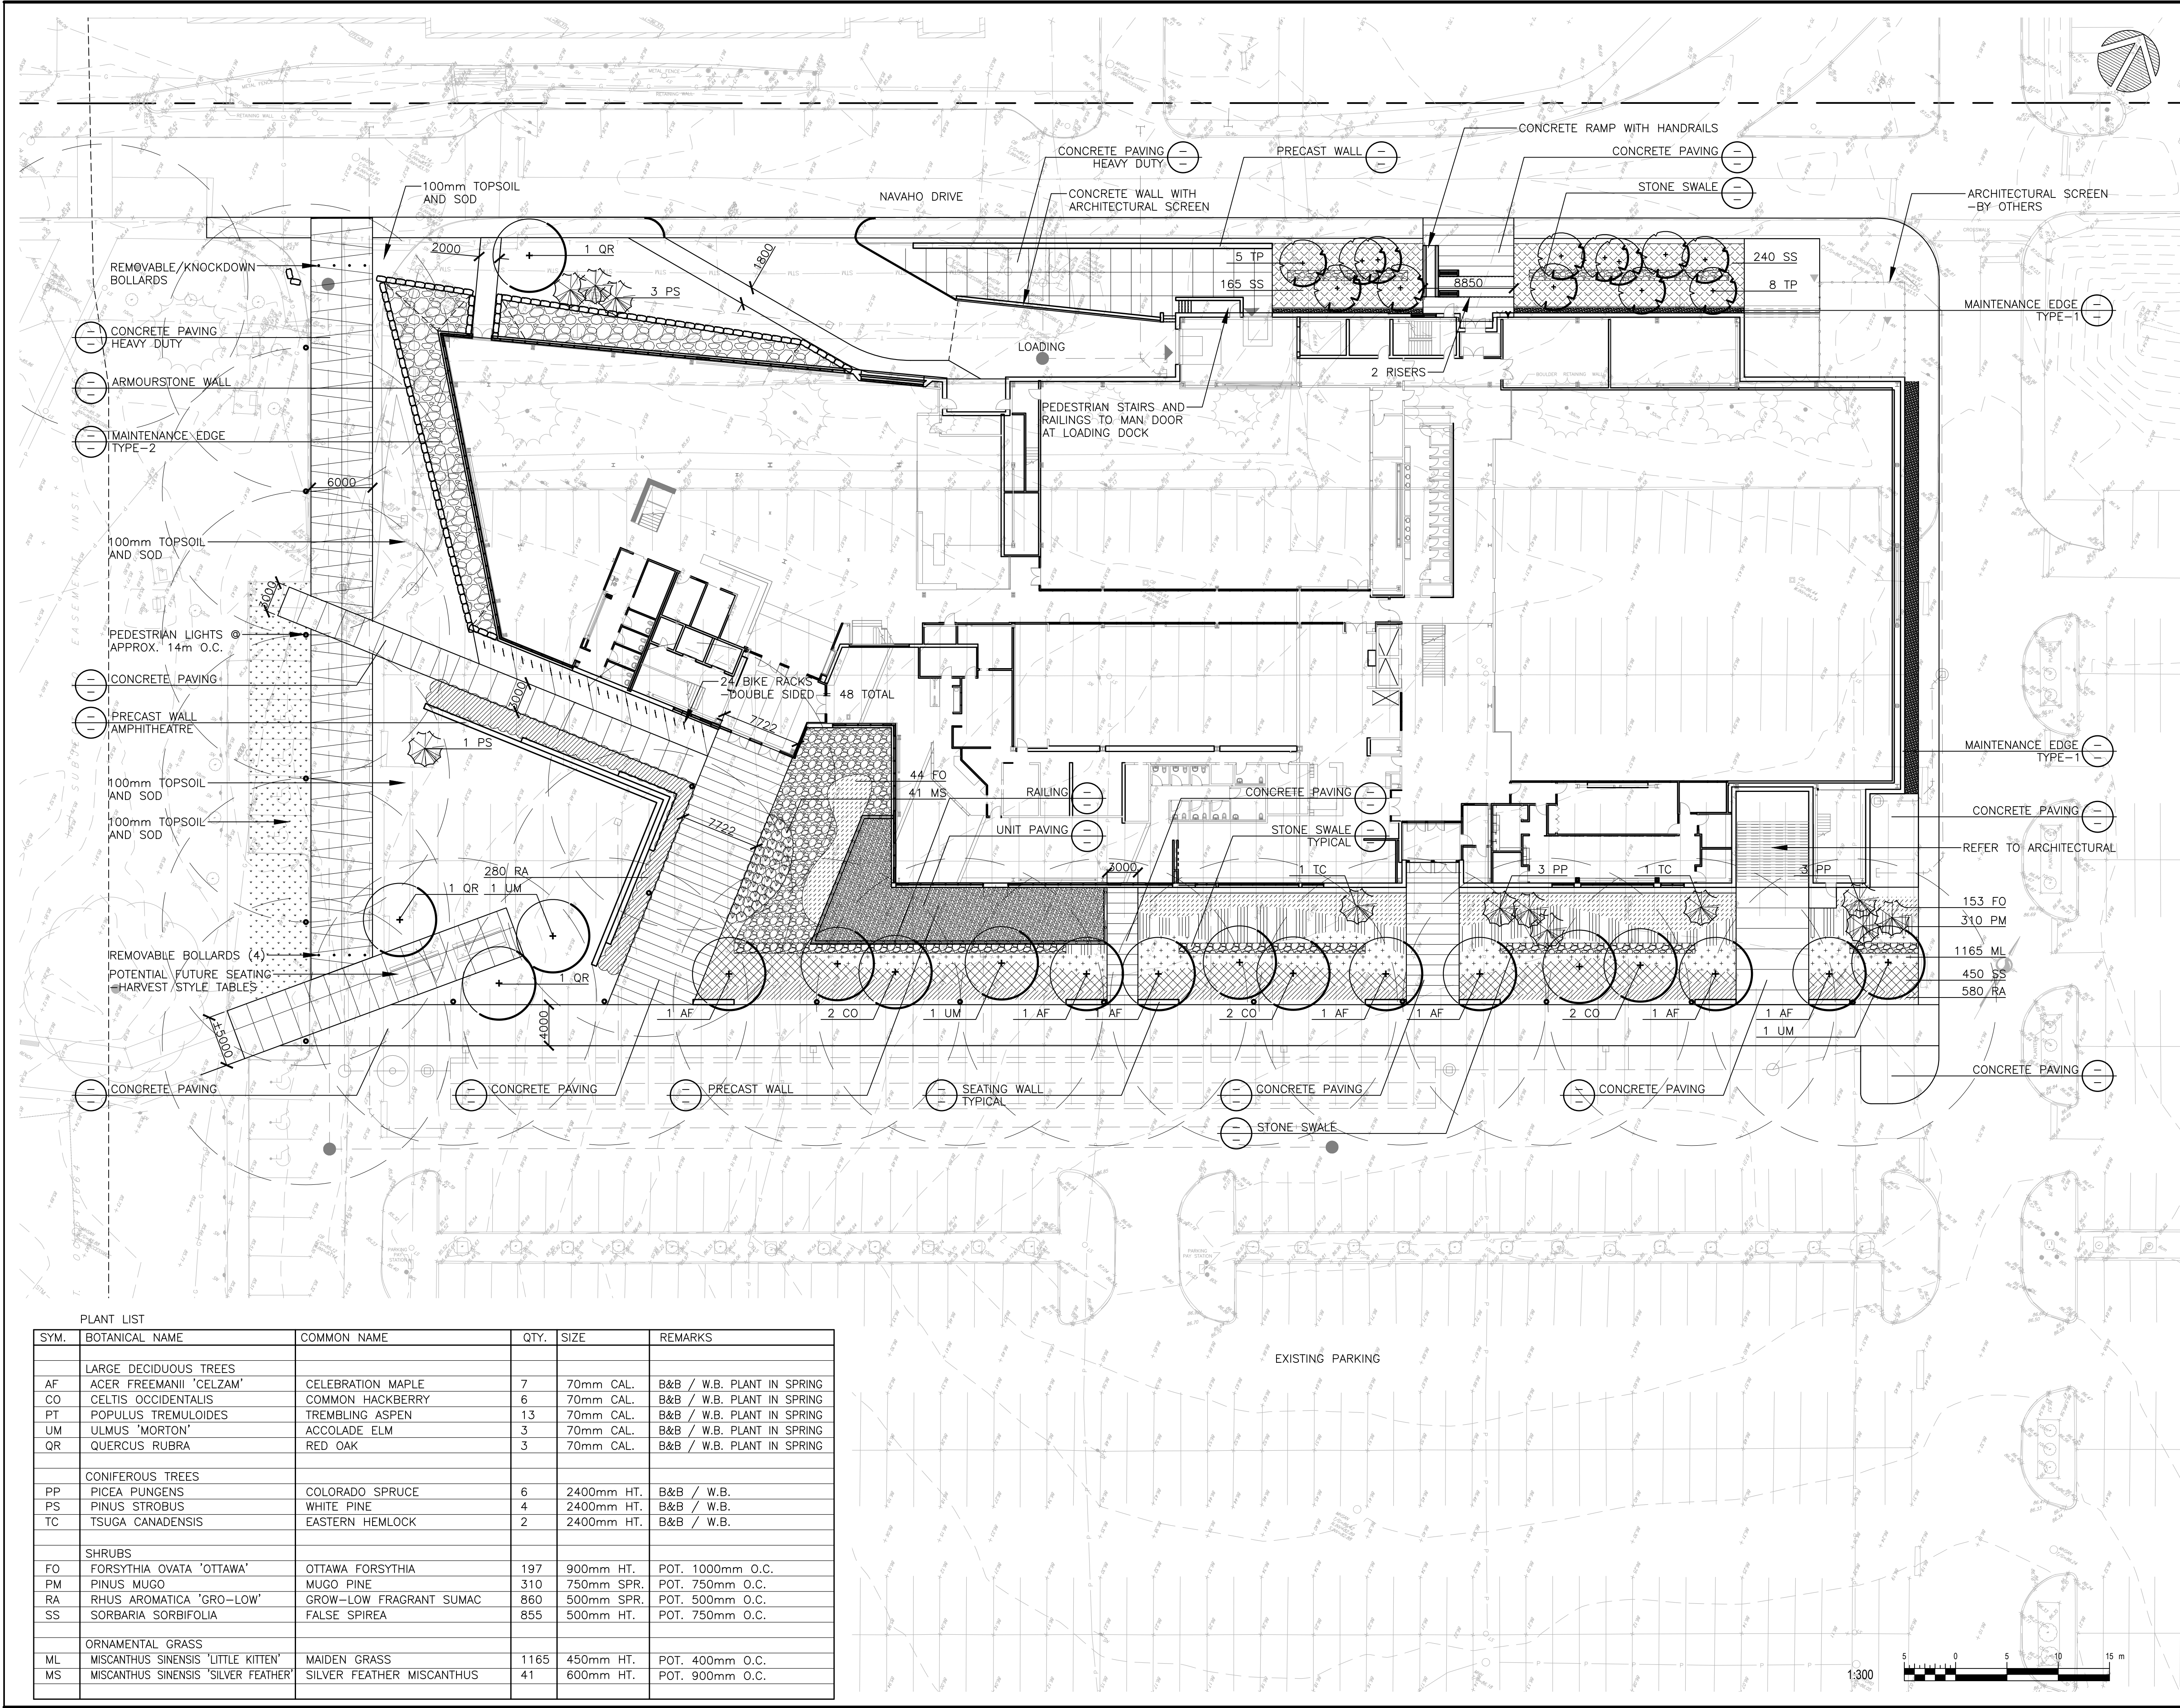

PLANT LIST

SYM.	BOTANICAL NAME	COMMON NAME	QTY.	SIZE	REMARKS
LARGE DECIDUOUS TREES					
AF	ACER FREEMANII 'CELZAM'	CELEBRATION MAPLE	7	70mm CAL.	B&B / W.B. PLANT IN SPRING
CO	CELTIS OCCIDENTALIS	COMMON HACKBERRY	6	70mm CAL.	B&B / W.B. PLANT IN SPRING
PT	POPULUS TREMULOIDES	TREMBLING ASPEN	13	70mm CAL.	B&B / W.B. PLANT IN SPRING
UM	ULMUS 'MORTON'	ACCOLADE ELM	3	70mm CAL.	B&B / W.B. PLANT IN SPRING
QR	QUERCUS RUBRA	RED OAK	3	70mm CAL.	B&B / W.B. PLANT IN SPRING
CONIFEROUS TREES					
PP	PICEA PUNGENS	COLORADO SPRUCE	6	2400mm HT.	B&B / W.B.
PS	PINUS STROBUS	WHITE PINE	4	2400mm HT.	B&B / W.B.
TC	TSUGA CANADENSIS	EASTERN HEMLOCK	2	2400mm HT.	B&B / W.B.
SHRUBS					
FO	FORSYTHIA OVATA 'OTTAWA'	OTTAWA FORSYTHIA	197	900mm HT.	POT. 1000mm O.C.
PM	PINUS MUGO	MUGO PINE	310	750mm SPR.	POT. 750mm O.C.
RA	RHUS AROMATICA 'GRO-LOW'	GROW-LOW FRAGRANT SUMAC	860	500mm SPR.	POT. 500mm O.C.
SS	SORBARIA SORBIFOLIA	FALSE SPIREA	855	500mm HT.	POT. 750mm O.C.
ORNAMENTAL GRASS					
ML	MISCANTHUS SINENSIS 'LITTLE KITEN'	MAIDEN GRASS	1165	450mm HT.	POT. 400mm O.C.
MS	MISCANTHUS SINENSIS 'SILVER FEATHER'	SILVER FEATHER MISCANTHUS	41	600mm HT.	POT. 900mm O.C.

Project
ATHLETICS AND RECREATION CENTRE (ARC)

Prepared For
ALGONQUIN STUDENTS' ASSOCIATION



HOK Architects Corporation
205 Catherine Street, Suite 101
Ottawa, Ontario K2P 1C3 Canada
T+1 613 226 9650 F+1 613 226 9656

All reproduction & intellectual property rights reserved © 2019

In Association with

WSP
STRUCTURAL
2611 Queensview Drive, Suite 300
Ottawa, ON, K2B 8K2

WSP
MECHANICAL
2611 Queensview Drive, Suite 300
Ottawa, ON, K2B 8K2


WSP
ELECTRICAL
2611 Queensview Drive, Suite 300
Ottawa, ON, K2B 8K2

WSP
CIVIL
2611 Queensview Drive, Suite 300
Ottawa, ON, K2B 8K2

CSW Landscape Architects
LANDSCAPE
319 McRae Avenue, Suite 502
Ottawa, ON, K1Z 0B9

WSP
SUSTAINABILITY
2611 Queensview Drive, Suite 300
Ottawa, ON, K2B 8K2

Key Plan

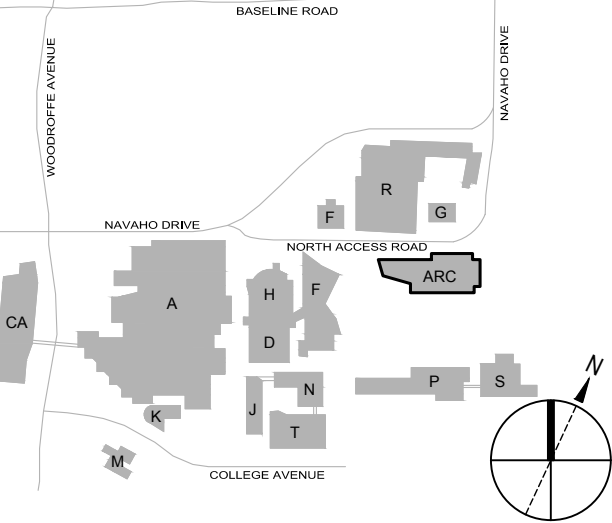

Professional Seals



No.	Description	Date
1	SITE PLAN APPROVAL	2019-06-24
2	RESPONSE TO SPA COMMENTS	2019-09-24

Drawn by: SM Reviewed by: SM
Project No.: 19.32300.00 (CSW NO.: 2023-01)


Sheet Title

LANDSCAPE


Original drawing is A1. Do not scale contents of this drawing.

Sheet Number


L 1.1

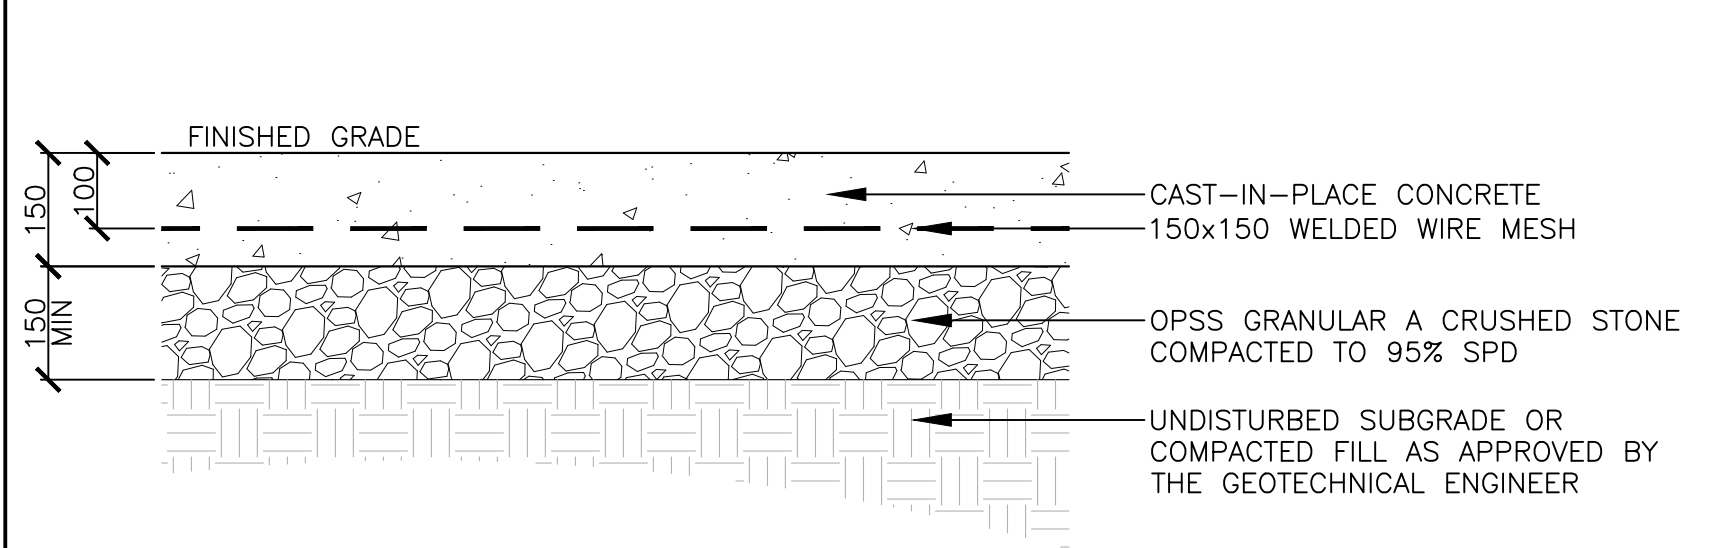



CONCRETE PAVING 1:10

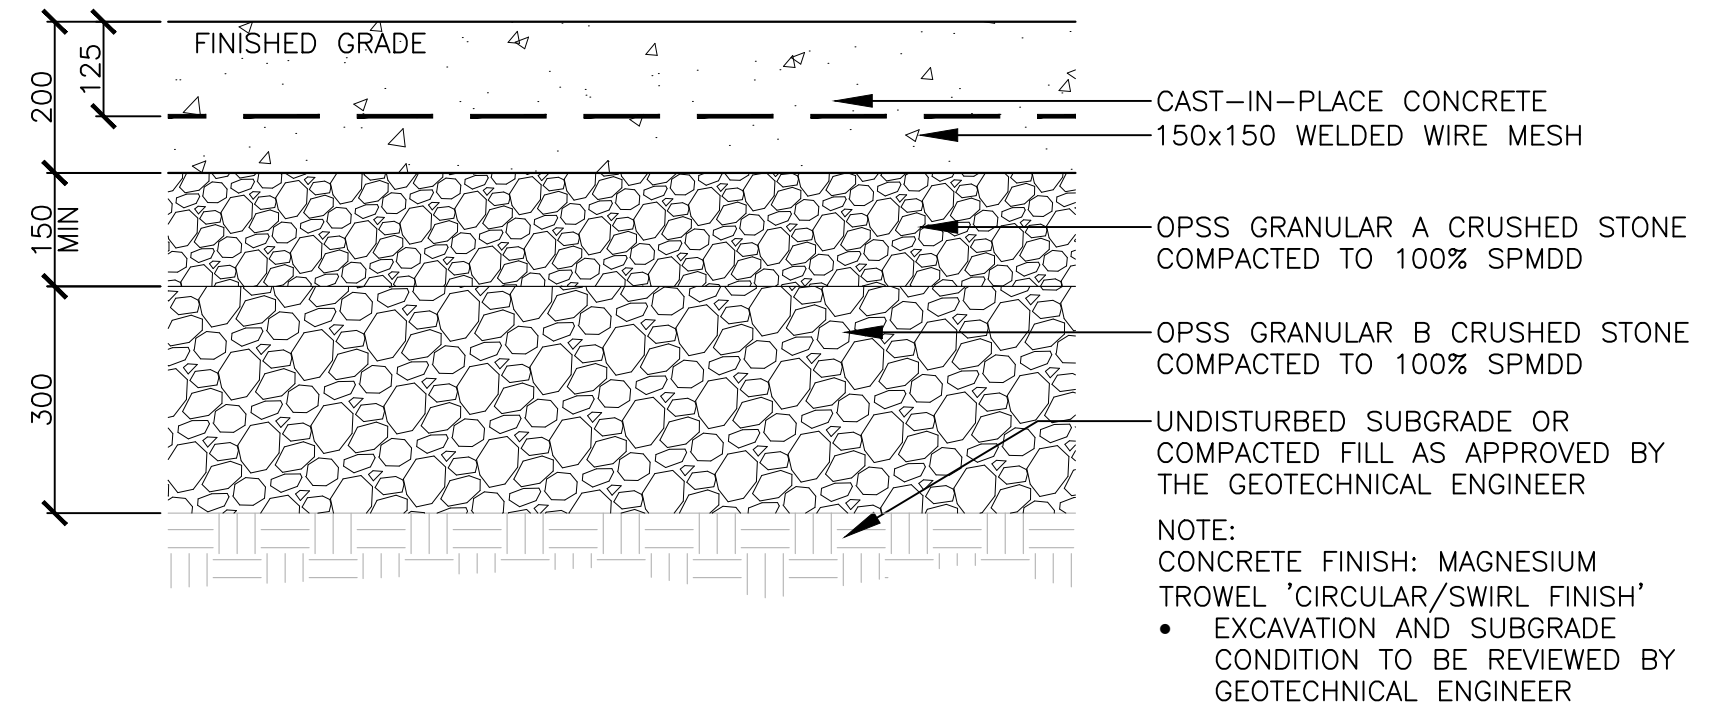


CONCRETE PAVING HEAVY DUTY 1:10

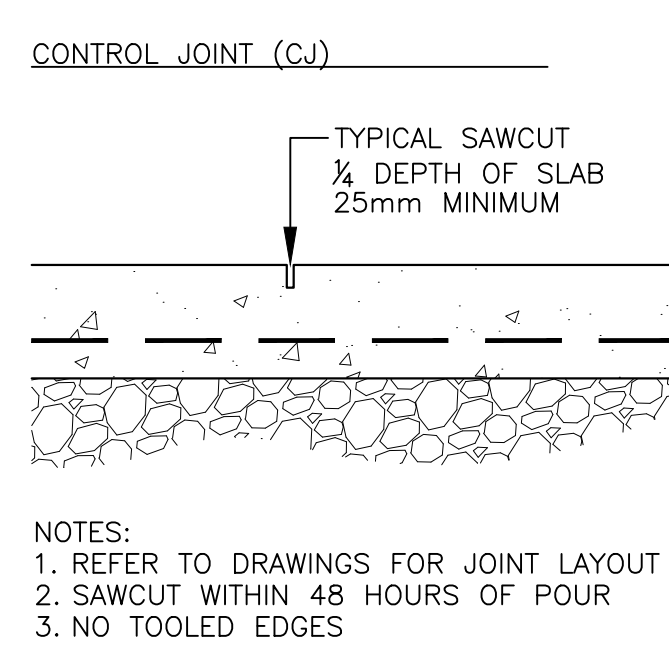


CONCRETE JOINTS 1:10

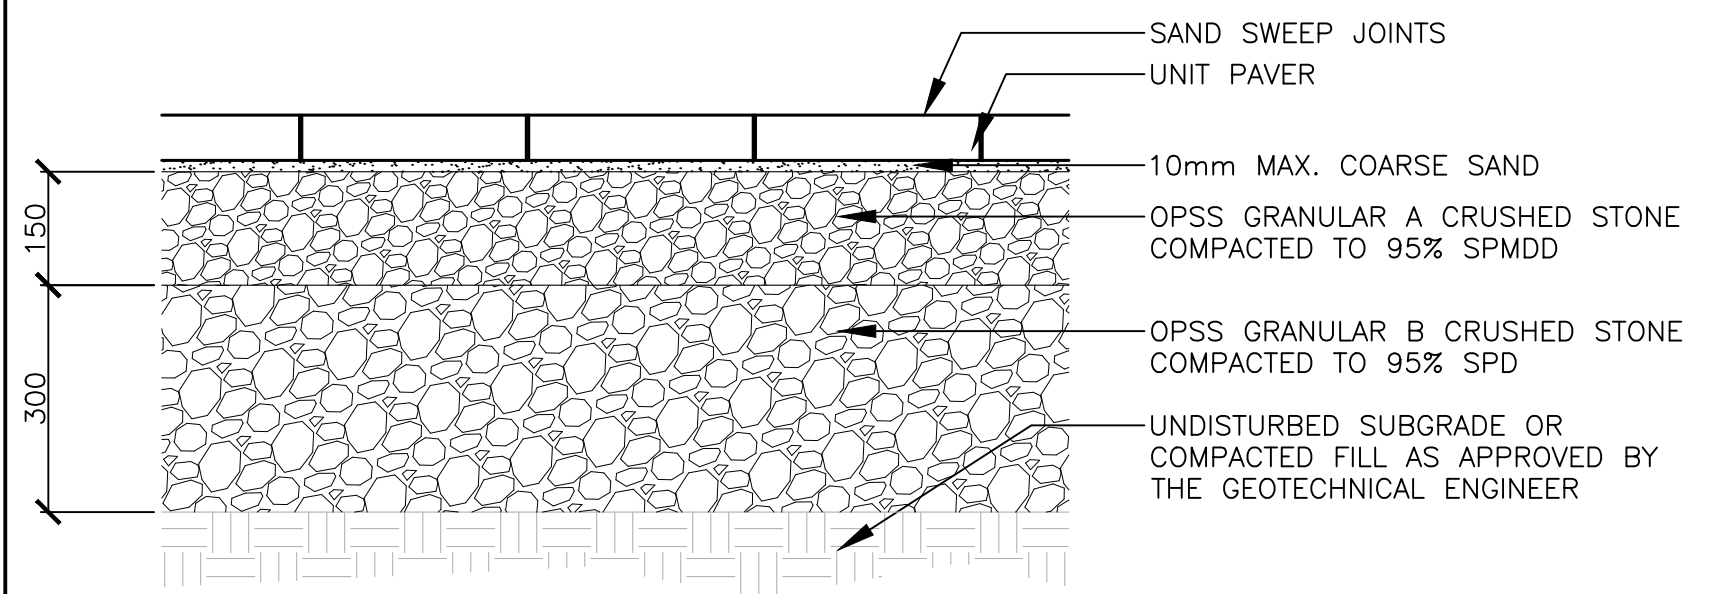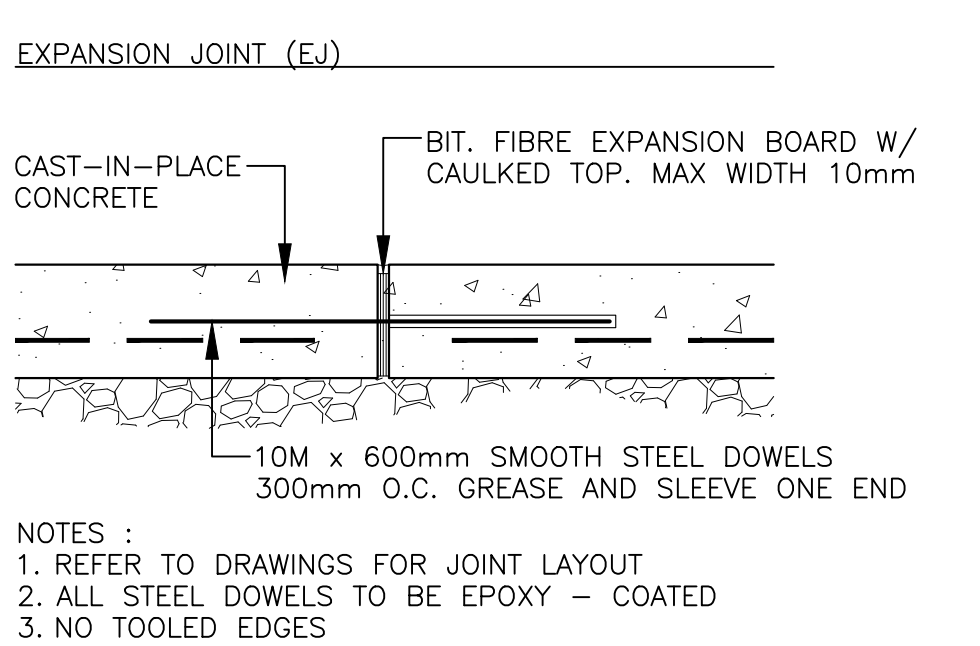


UNIT PAVING 1:10

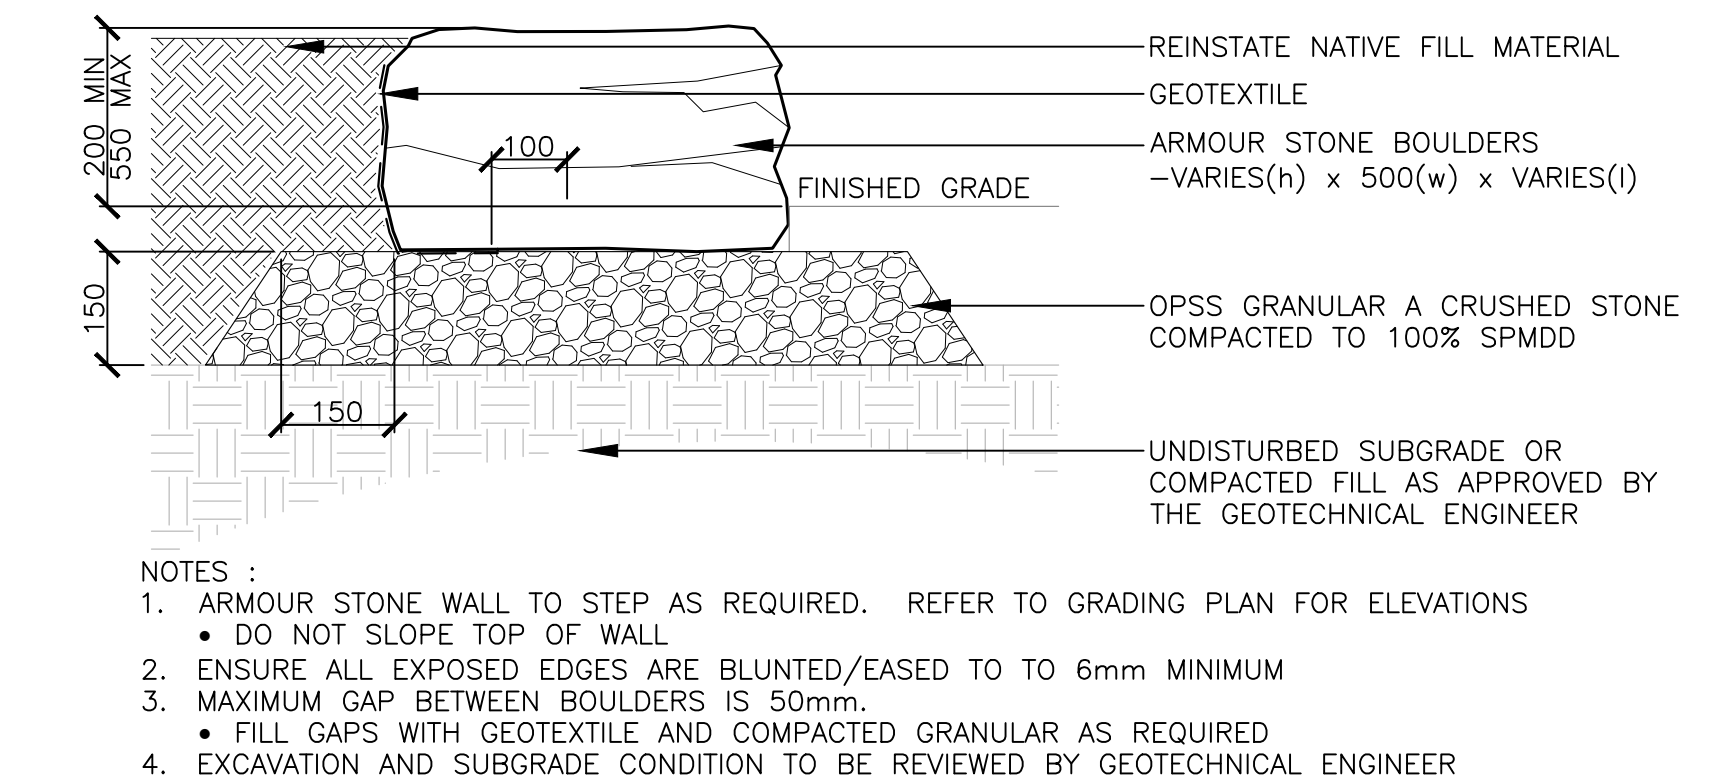


ARMOUR STONE RETAINING WALL 1:10

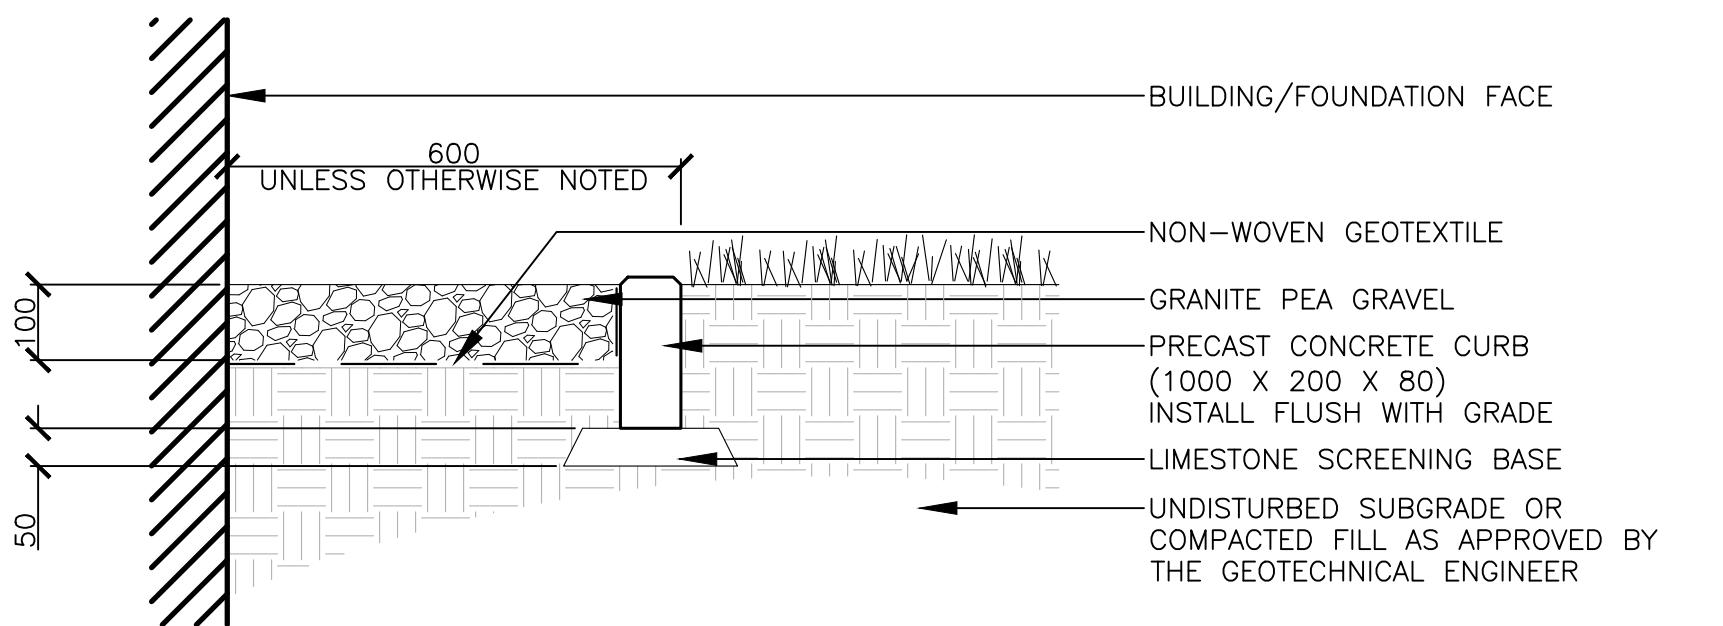


MAINTENANCE EDGE 1:10

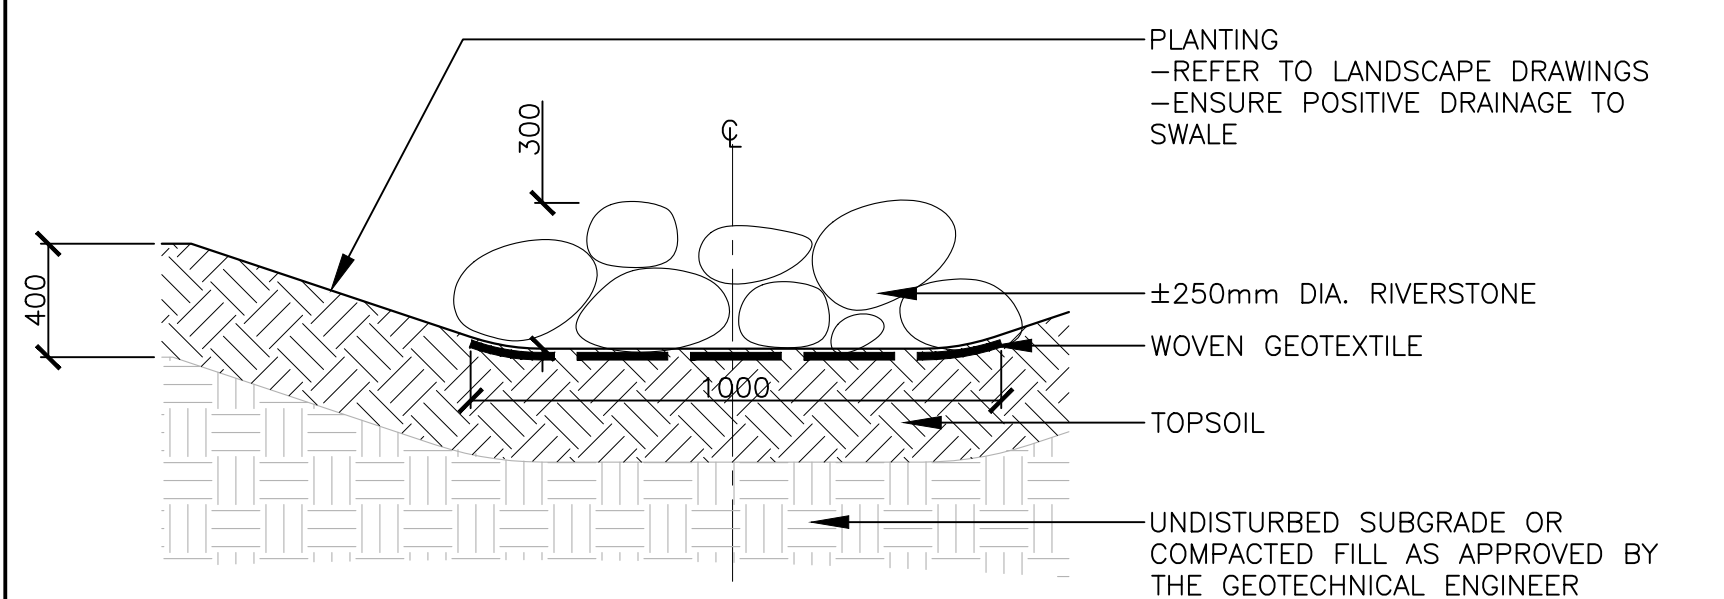


STONE SWALE 1:10

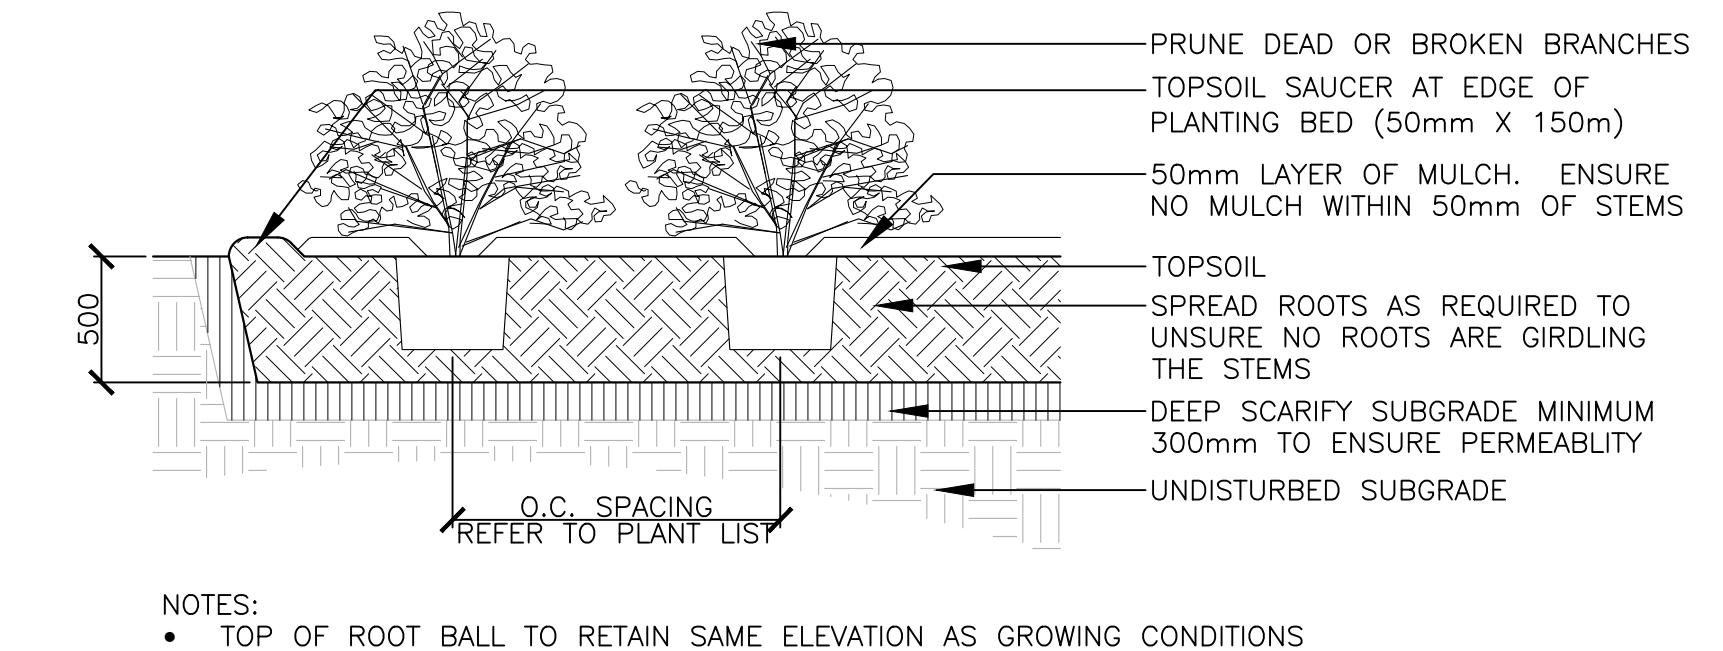

SHRUB PLANTING 1:30

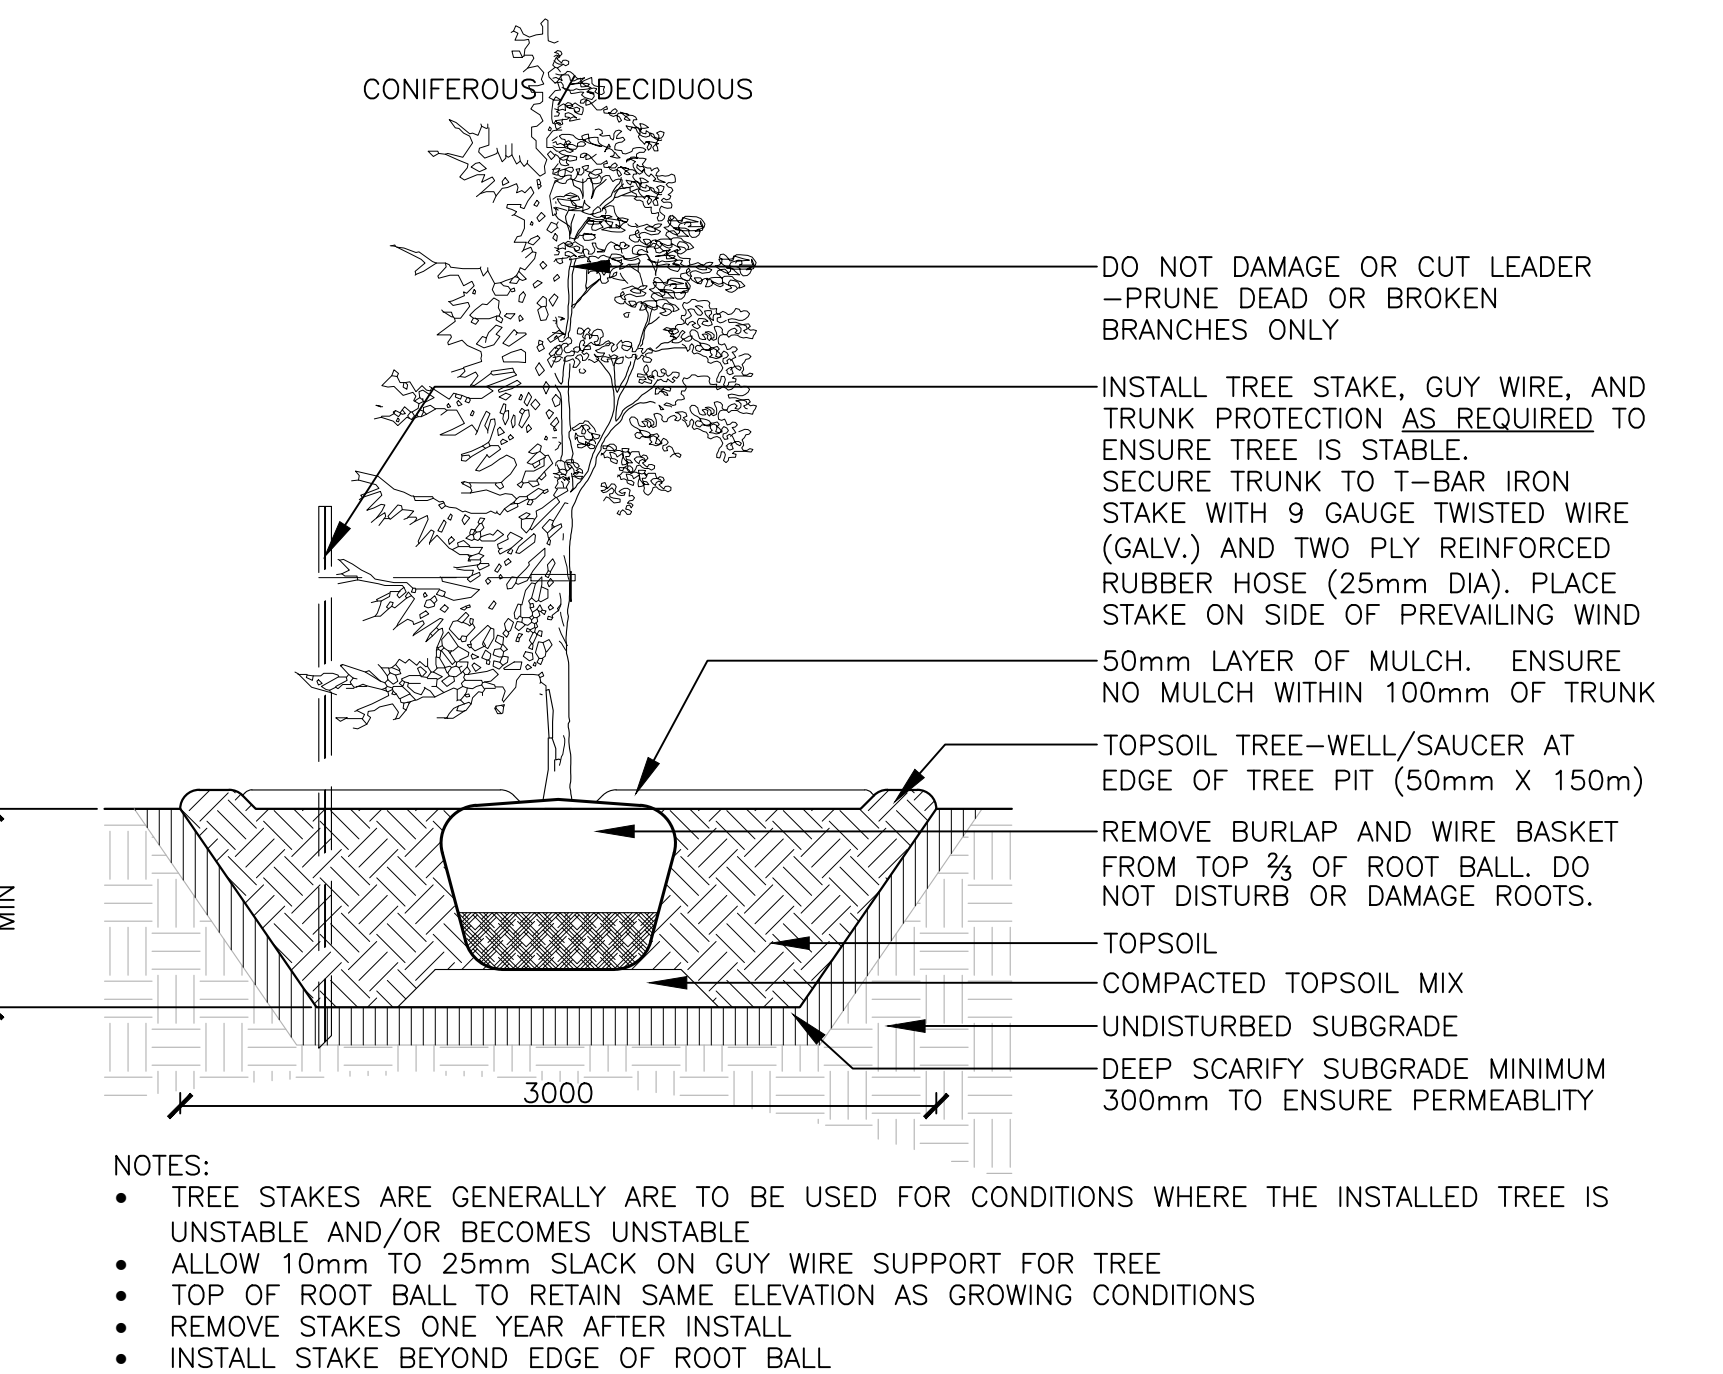

TREE PLANTING STRUCTURAL SOIL MODULE 1:30

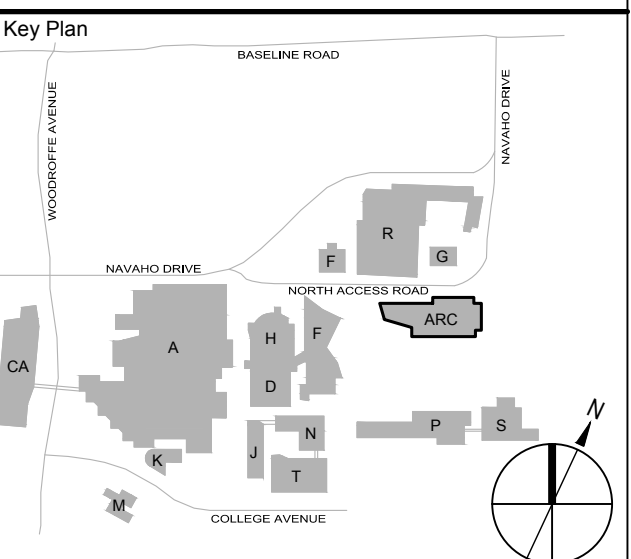

No.	Description	Date
1	SITE PLAN APPROVAL	2019-06-24
2	RESPONSE TO SPA COMMENTS	2019-09-24

Drawn by: SM Reviewed by: SM
Project No: 19.32300.00 (CSW NO.: 2023-01)

Sheet Title
LANDSCAPE DETAILS

Original drawing is A1. Do not scale contents of this drawing.
Sheet Number

L 2.1