
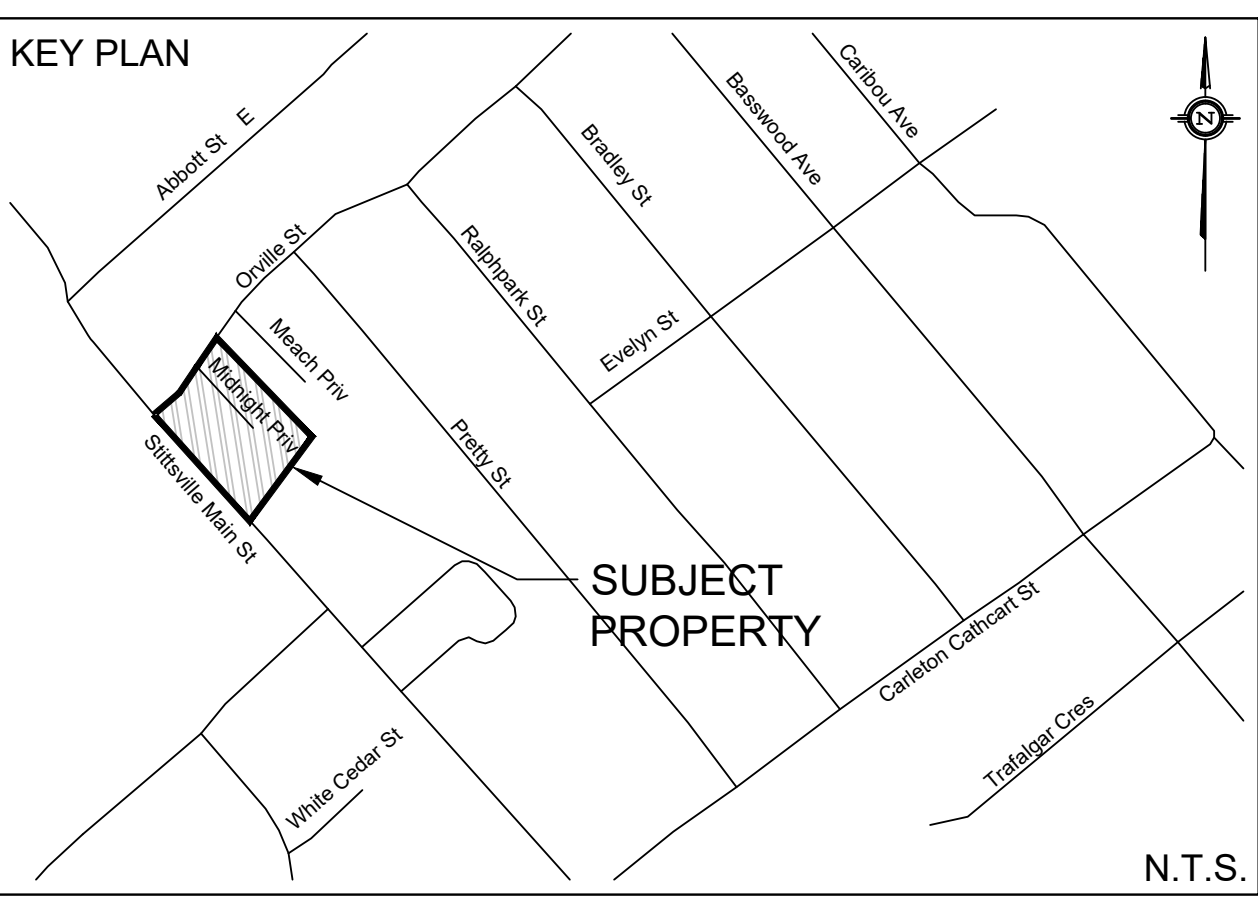


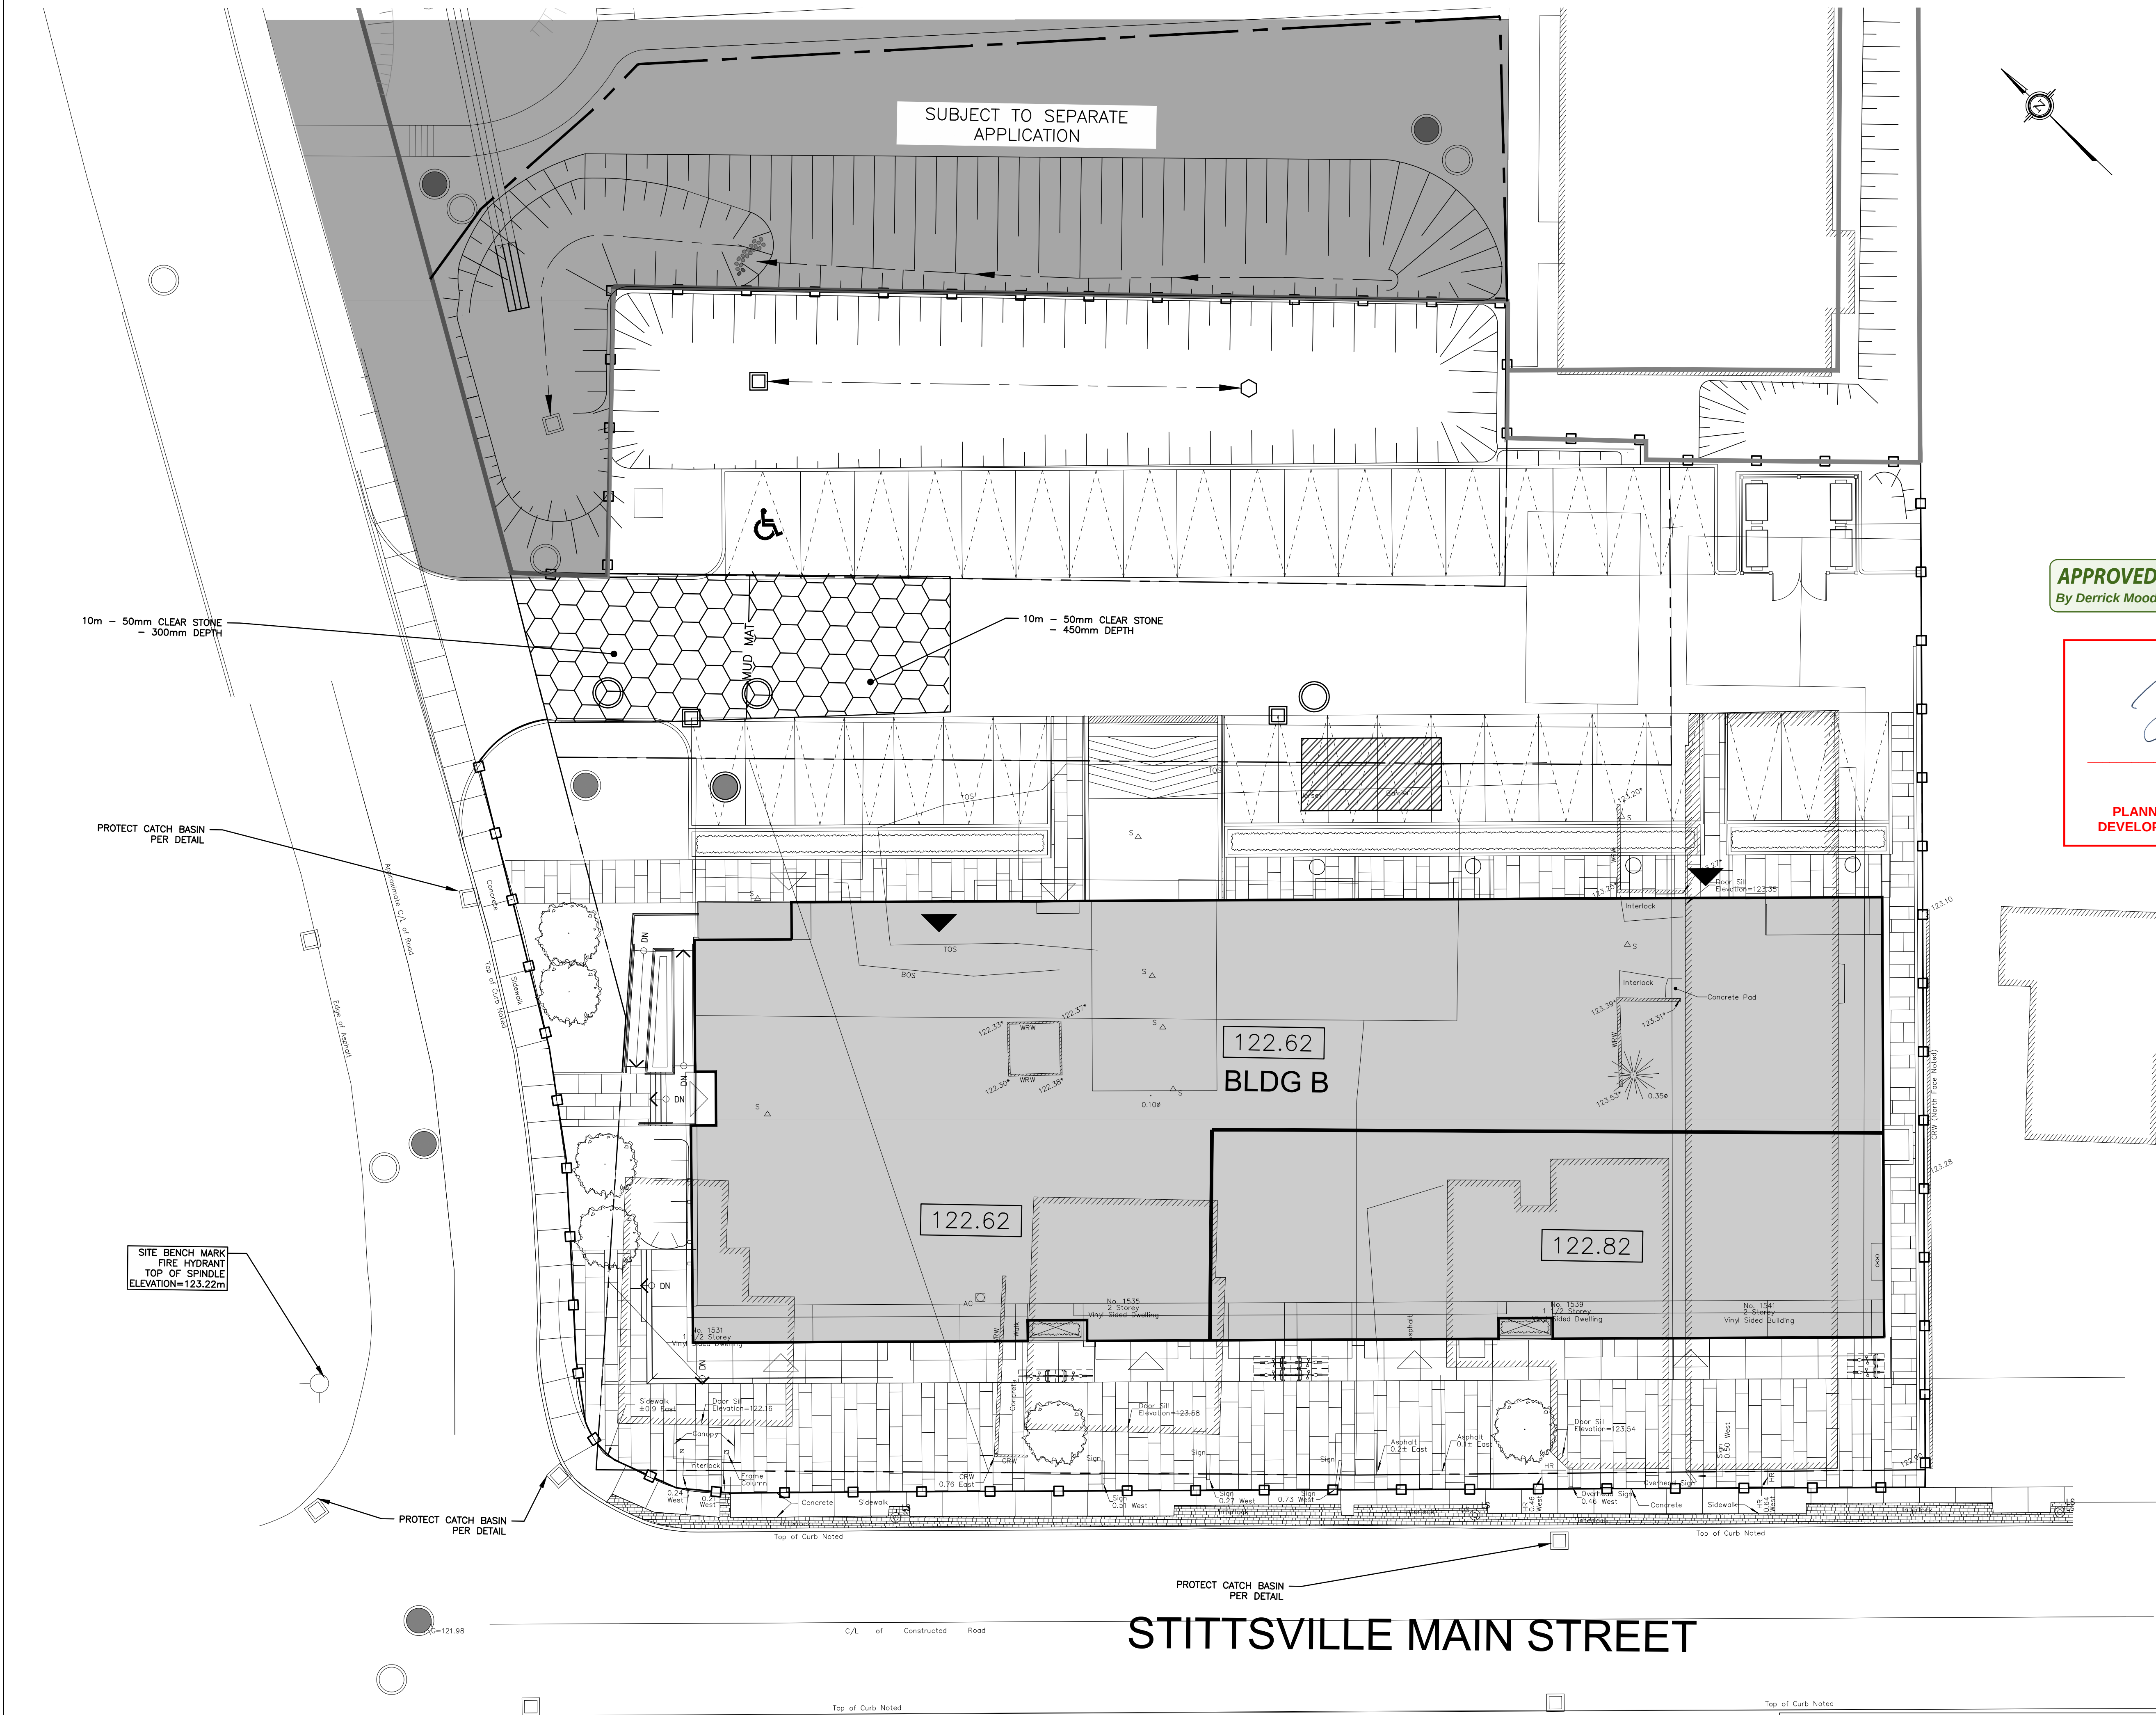

LEGEND
[Symbol] EROSION CONTROL FENCE PER OPSD 219.130

APPROVED
By Derrick Moodie at 2:34 pm, Oct 21, 2019

Derrick Moodie
DERRICK MOODIE
MANAGER
PLANNING, INFRASTRUCTURE & ECONOMIC
DEVELOPMENT DEPARTMENT, CITY OF OTTAWA

TOPOGRAPHIC INFORMATION
TOPOGRAPHIC INFORMATION PROVIDED BY ANNIS, O'SULLIVAN, VOLLEBEK LTD.
PROJ. NO. 18-1033
DATED OCTOBER 23, 2018

SITE PLAN INFORMATION
SITE PLAN PROVIDED BY PROJECT1 STUDIO
PROJ. NO. 1811
RECEIVED AUGUST 28, 2019

GEOTECHNICAL STUDY
GEOTECHNICAL RECOMMENDATIONS PROVIDED BY
PROJ. NO. PG4678-1
DATED NOVEMBER 3, 2018

SITE SERVICING AND STORMWATER MANAGEMENT STUDY
SERVICING AND STORMWATER MANAGEMENT RECOMMENDATIONS PROVIDED BY DSEL
PROJ. NO. 18-1033
DATED AUGUST 2019

BENCH MARK
LOCATED TOP OF SPINDLE, NORTHWEST OF THE SUBJECT SITE
ELEV=123.22

No.	BY	YY.MM.DD	DESCRIPTION
6	C.M.K.	19.09.04	ISSUED FOR MUNICIPAL REVIEW
5	C.M.K.	19.08.20	ISSUED FOR MUNICIPAL REVIEW
4	C.M.K.	19.08.20	ISSUED FOR MUNICIPAL REVIEW
3	C.M.K.	19.07.25	ISSUED FOR MUNICIPAL REVIEW
2	C.M.K.	19.06.21	ISSUED FOR MUNICIPAL REVIEW
1	C.M.K.	19.01.17	ISSUED FOR MUNICIPAL REVIEW

REVIEWED BY

PROJECT No18-1033

EROSION CONTROL PLAN
1531 STITTSTVILLE MAIN STREET © DSEL

STITTSTVILLE MAIN STREET LIMITED

1306 WELLINGTON STREET WEST
SUITE 200, OTTAWA, ONTARIO
(613) 592-1818

120 Iber Road Unit 103
Stittsville, Ontario, K2S 1E9
Tel. (613) 836-0856
Fax. (613) 836-7183
www.DSEL.ca

DRAWN BY:		CHECKED BY:		R.D.F.		DRAWING NO.		SHEET NO.	
DESIGNED BY: A.J.G.		CHECKED BY: A.D.F.				EC-1		4 of 5	
SCALE: 1:150		DATE: JANUARY 2019							