

GENERAL NOTES:


All contractors and/or trades shall verify all dimensions, notes, site and report any discrepancies prior to commencement of the work. This drawing is not to be scaled, all drawings, prints and related documents are for information only. No part of this drawing shall be used without the written consent of the architect. Reproduction of drawings and related documents in part or in whole is strictly forbidden without written consent. Drawings to be for the purpose for which they are issued.

NO.	DATE	REVISION:	BY:
1.	SEPT16, 2018	CLIENT REVIEW	KK
2.	NOV 12, 2018	ISSUED FOR SPA	AA
3.	NOV 21, 2018	FOR CLIENT REVIEW	AA
4.	DEC 05, 2018	FOR CLIENT REVIEW	AA

COMMISSION:

PROPOSED:  
STAND ALONE  
RESTAURANT

5150 INNES ROAD, ORLEANS, ON

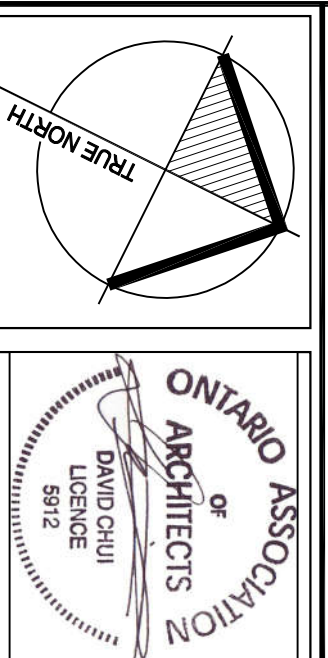

**A | C | K**  
architects  
www.ackarchitects.com

studio office  
105 WARDEN AVENUE, SUITE 102  
SCARBOROUGH, ONTARIO M1V 4E7  
TEL: 416-291-2222 FAX: 416-291-2222  
WWW.ACKARCHITECTS.COM

architectural office  
105 WARDEN AVENUE, SUITE 102  
SCARBOROUGH, ONTARIO M1V 4E7  
TEL: 416-291-2222 FAX: 416-291-2222  
WWW.ACKARCHITECTS.COM

SHEET TITLE:

SITE PLAN  
MISCELLANEOUS  
DETAILS

Issued for Rezoning:

Issued for Site Plan Agreement:

Issued for Permit:

Issued for Tender:

Issued for Construction:

DRAWN BY: AA


CHECKED BY: DC

DATE: NOV/08/18


SCALE:

PROJECT No.: 2018-164


**SP3**

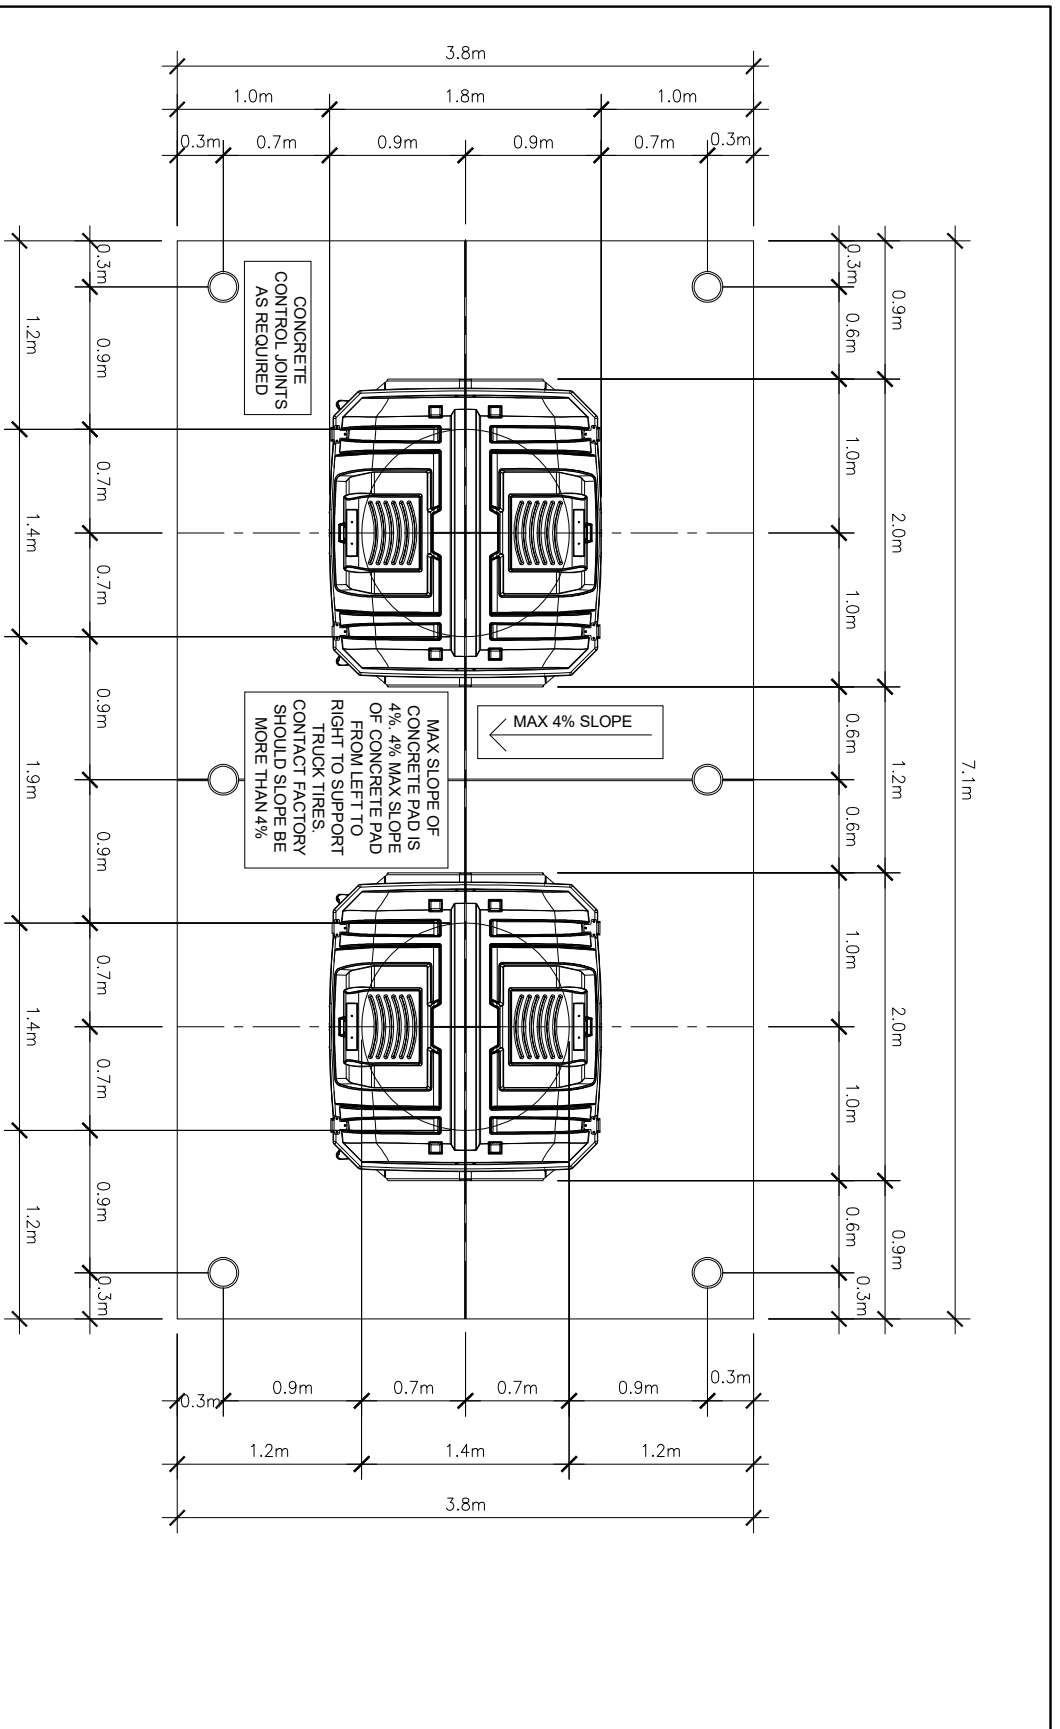


1 PROP GARBAGE BIN  
SP3 SCALE 1:50

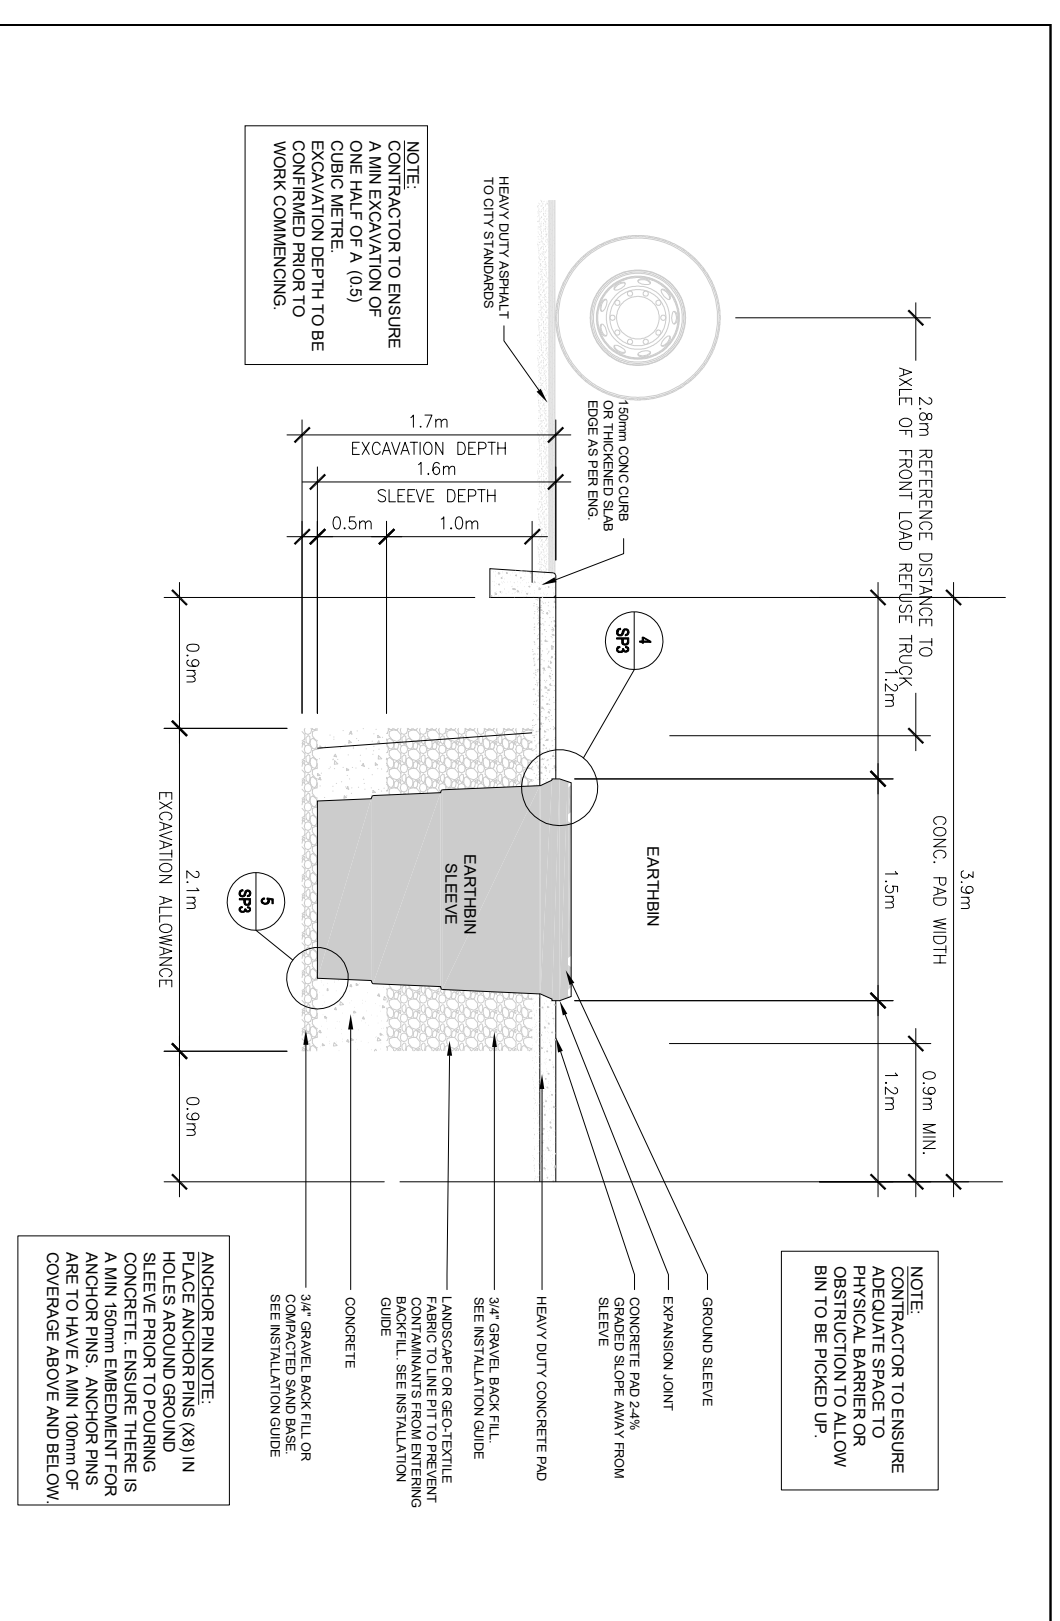


2 TYP. CROSS SECTION G.B.  
SP3 SCALE 1:50

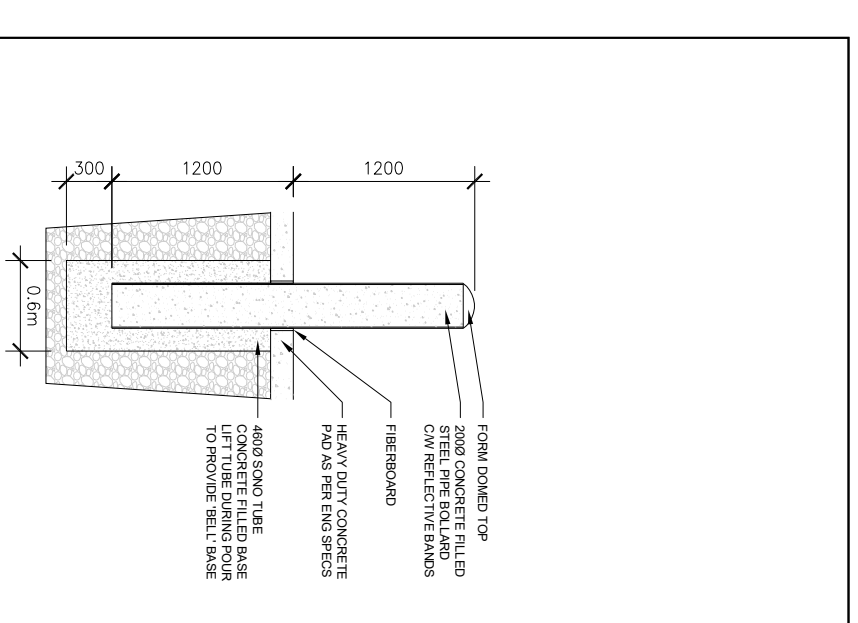


3 BOLLARD DETAIL  
SP3 SCALE 1:50

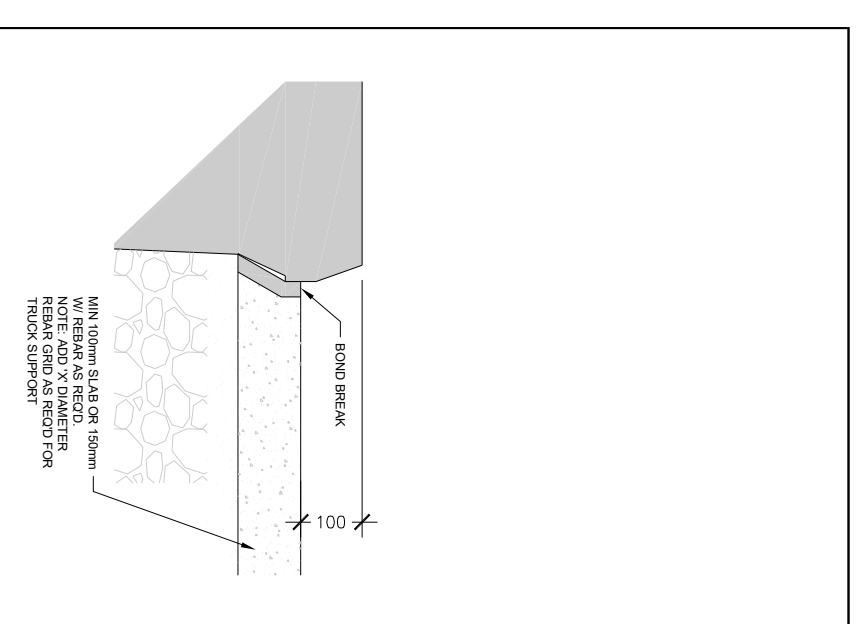


4 SLEEVE DETAIL A  
SP3 SCALE 1:50

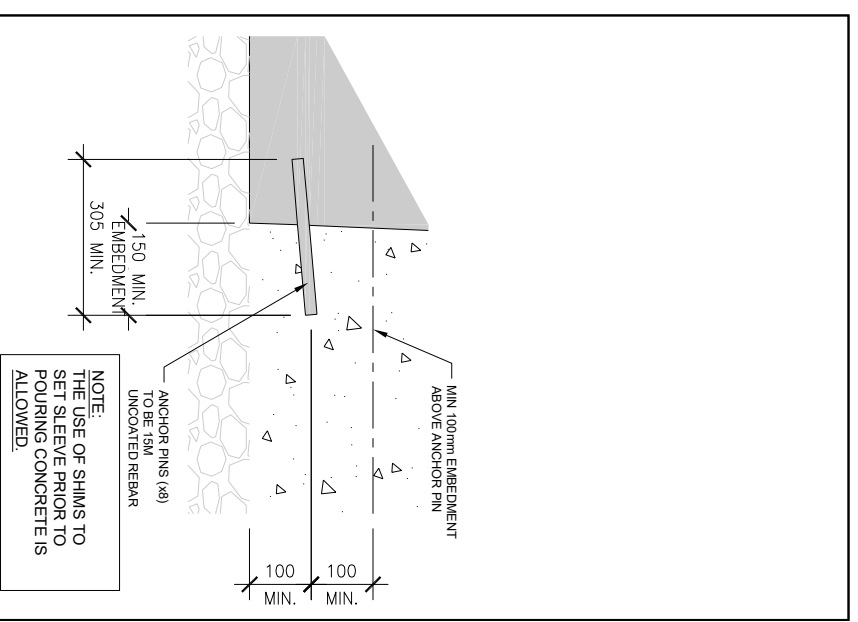


5 SLEEVE DETAIL B  
SP3 SCALE 1:50

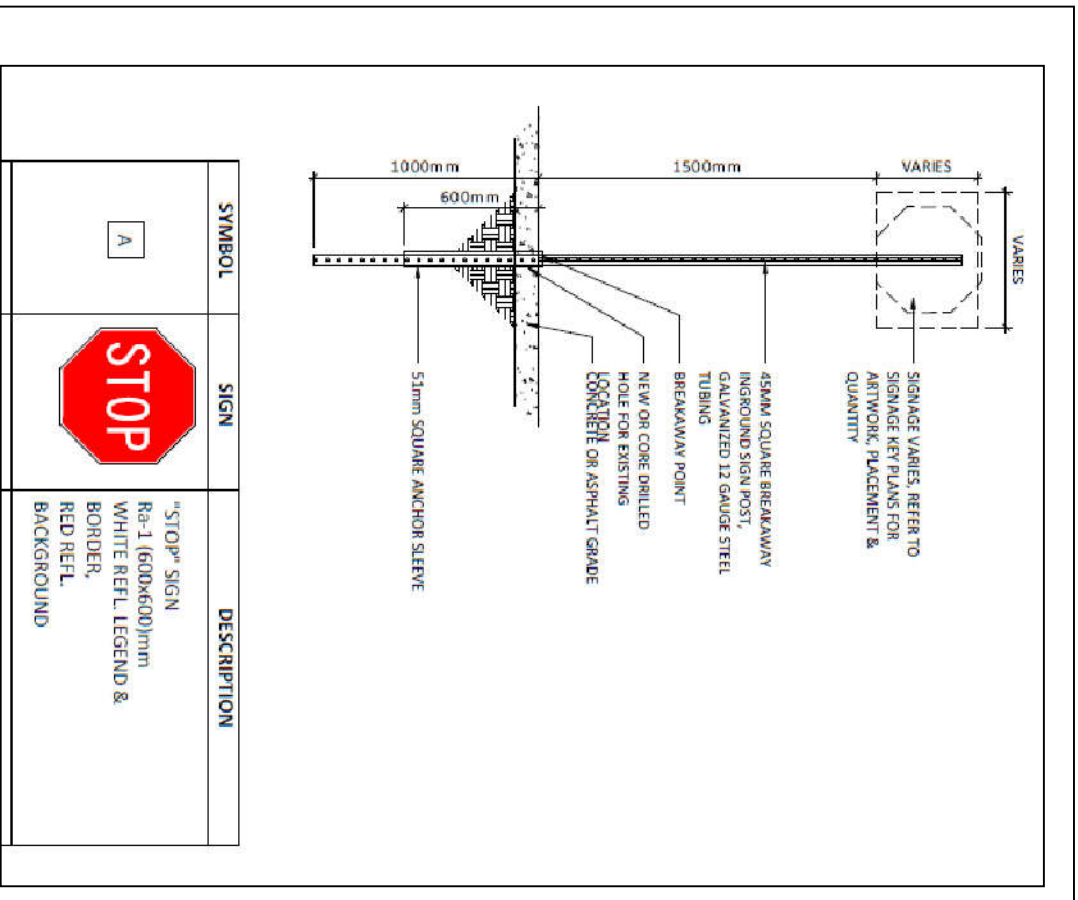

6 STOP SIGN DETAIL  
SP3 SCALE 1:50

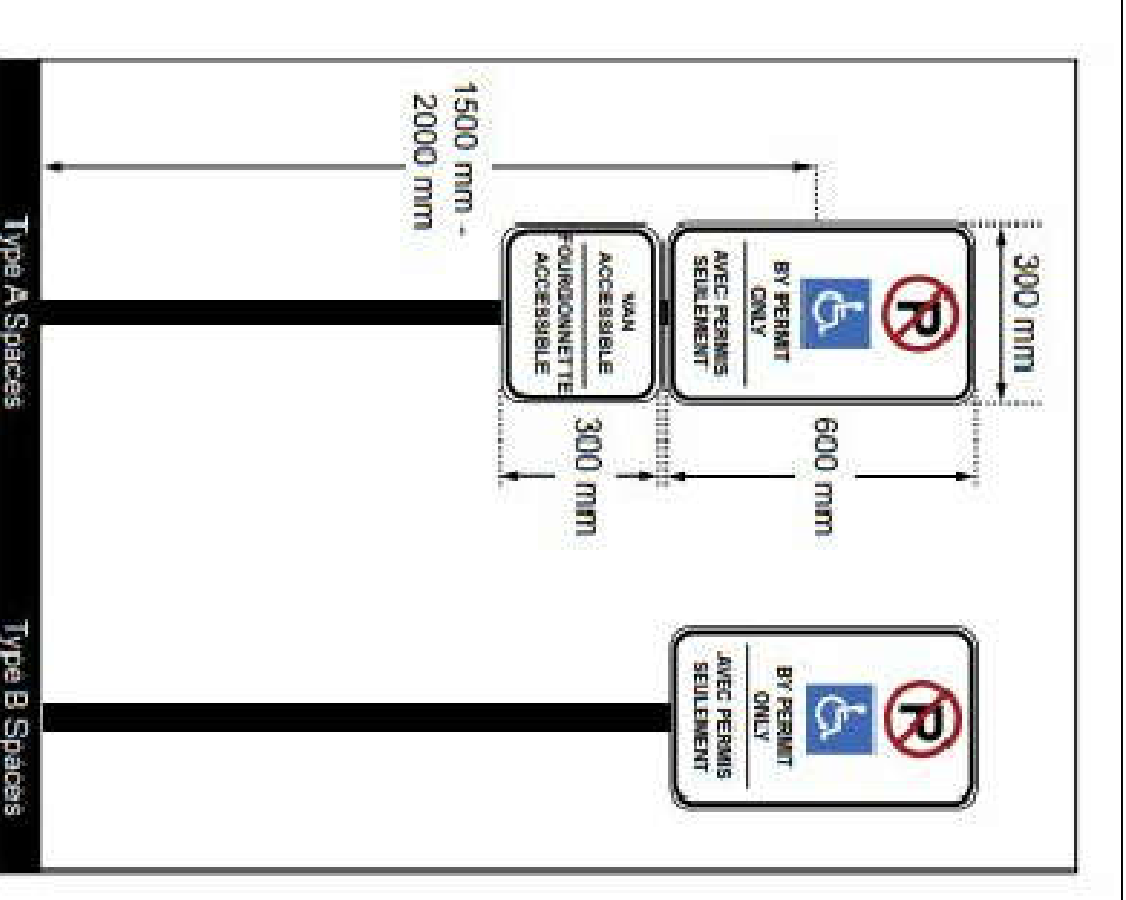

7 ACCESSIBILITY SIGN DETAIL  
SP3 SCALE 1:50

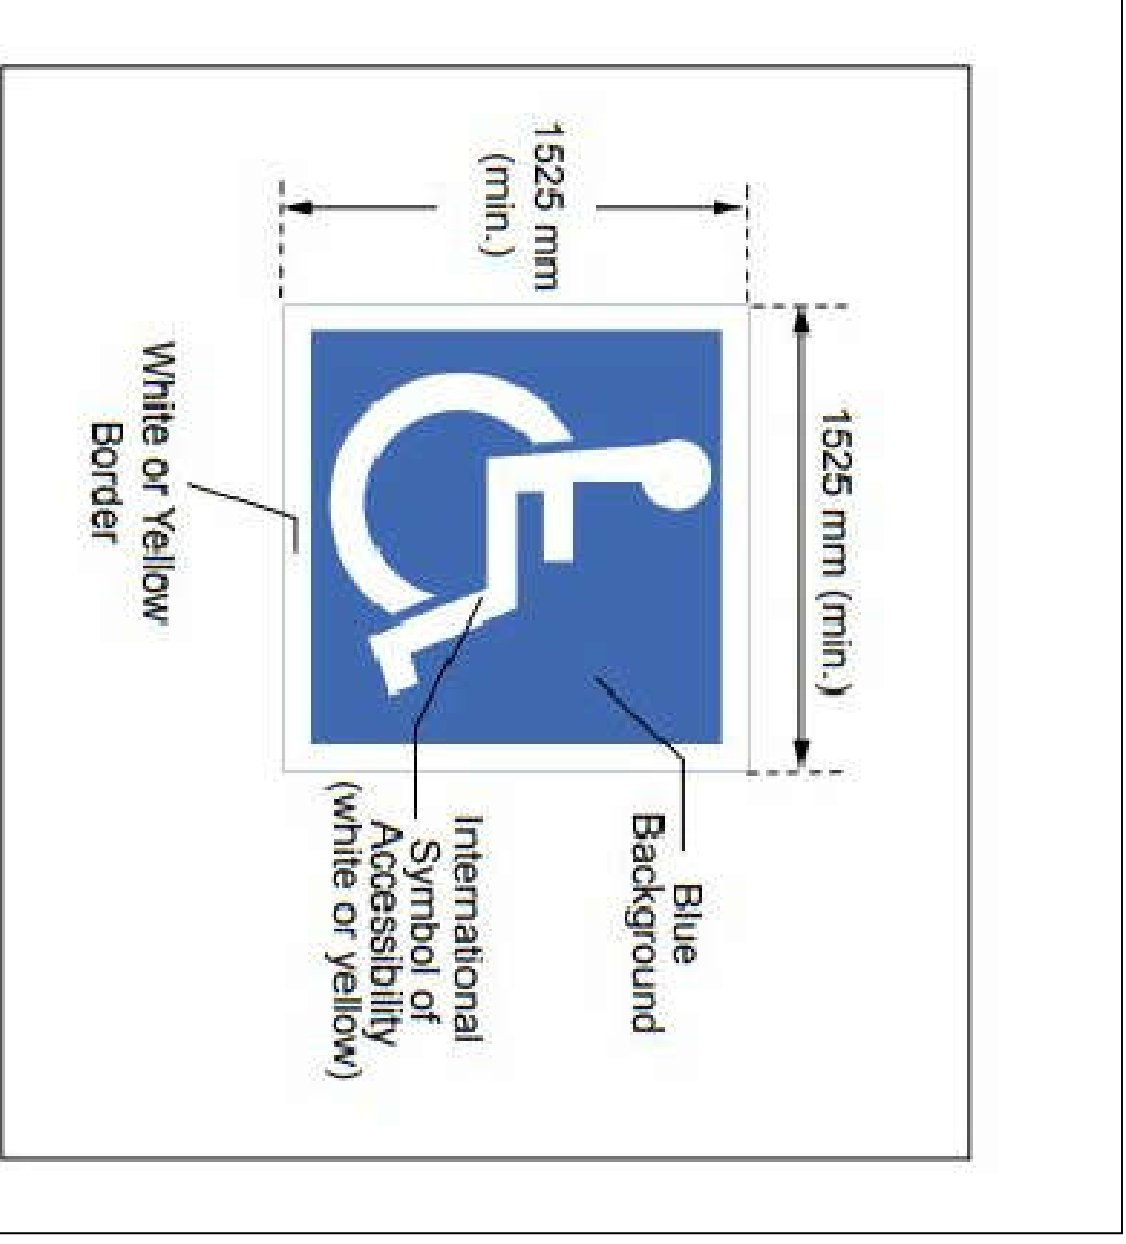

8 INTERNATIONAL SYMBOL OF ACCESSIBILITY  
SP3 SCALE 1:50