


#18028

A horizontal number line is shown with tick marks at 0, 5m, 10m, and 20m. The segment between 5m and 10m is shaded in light blue.

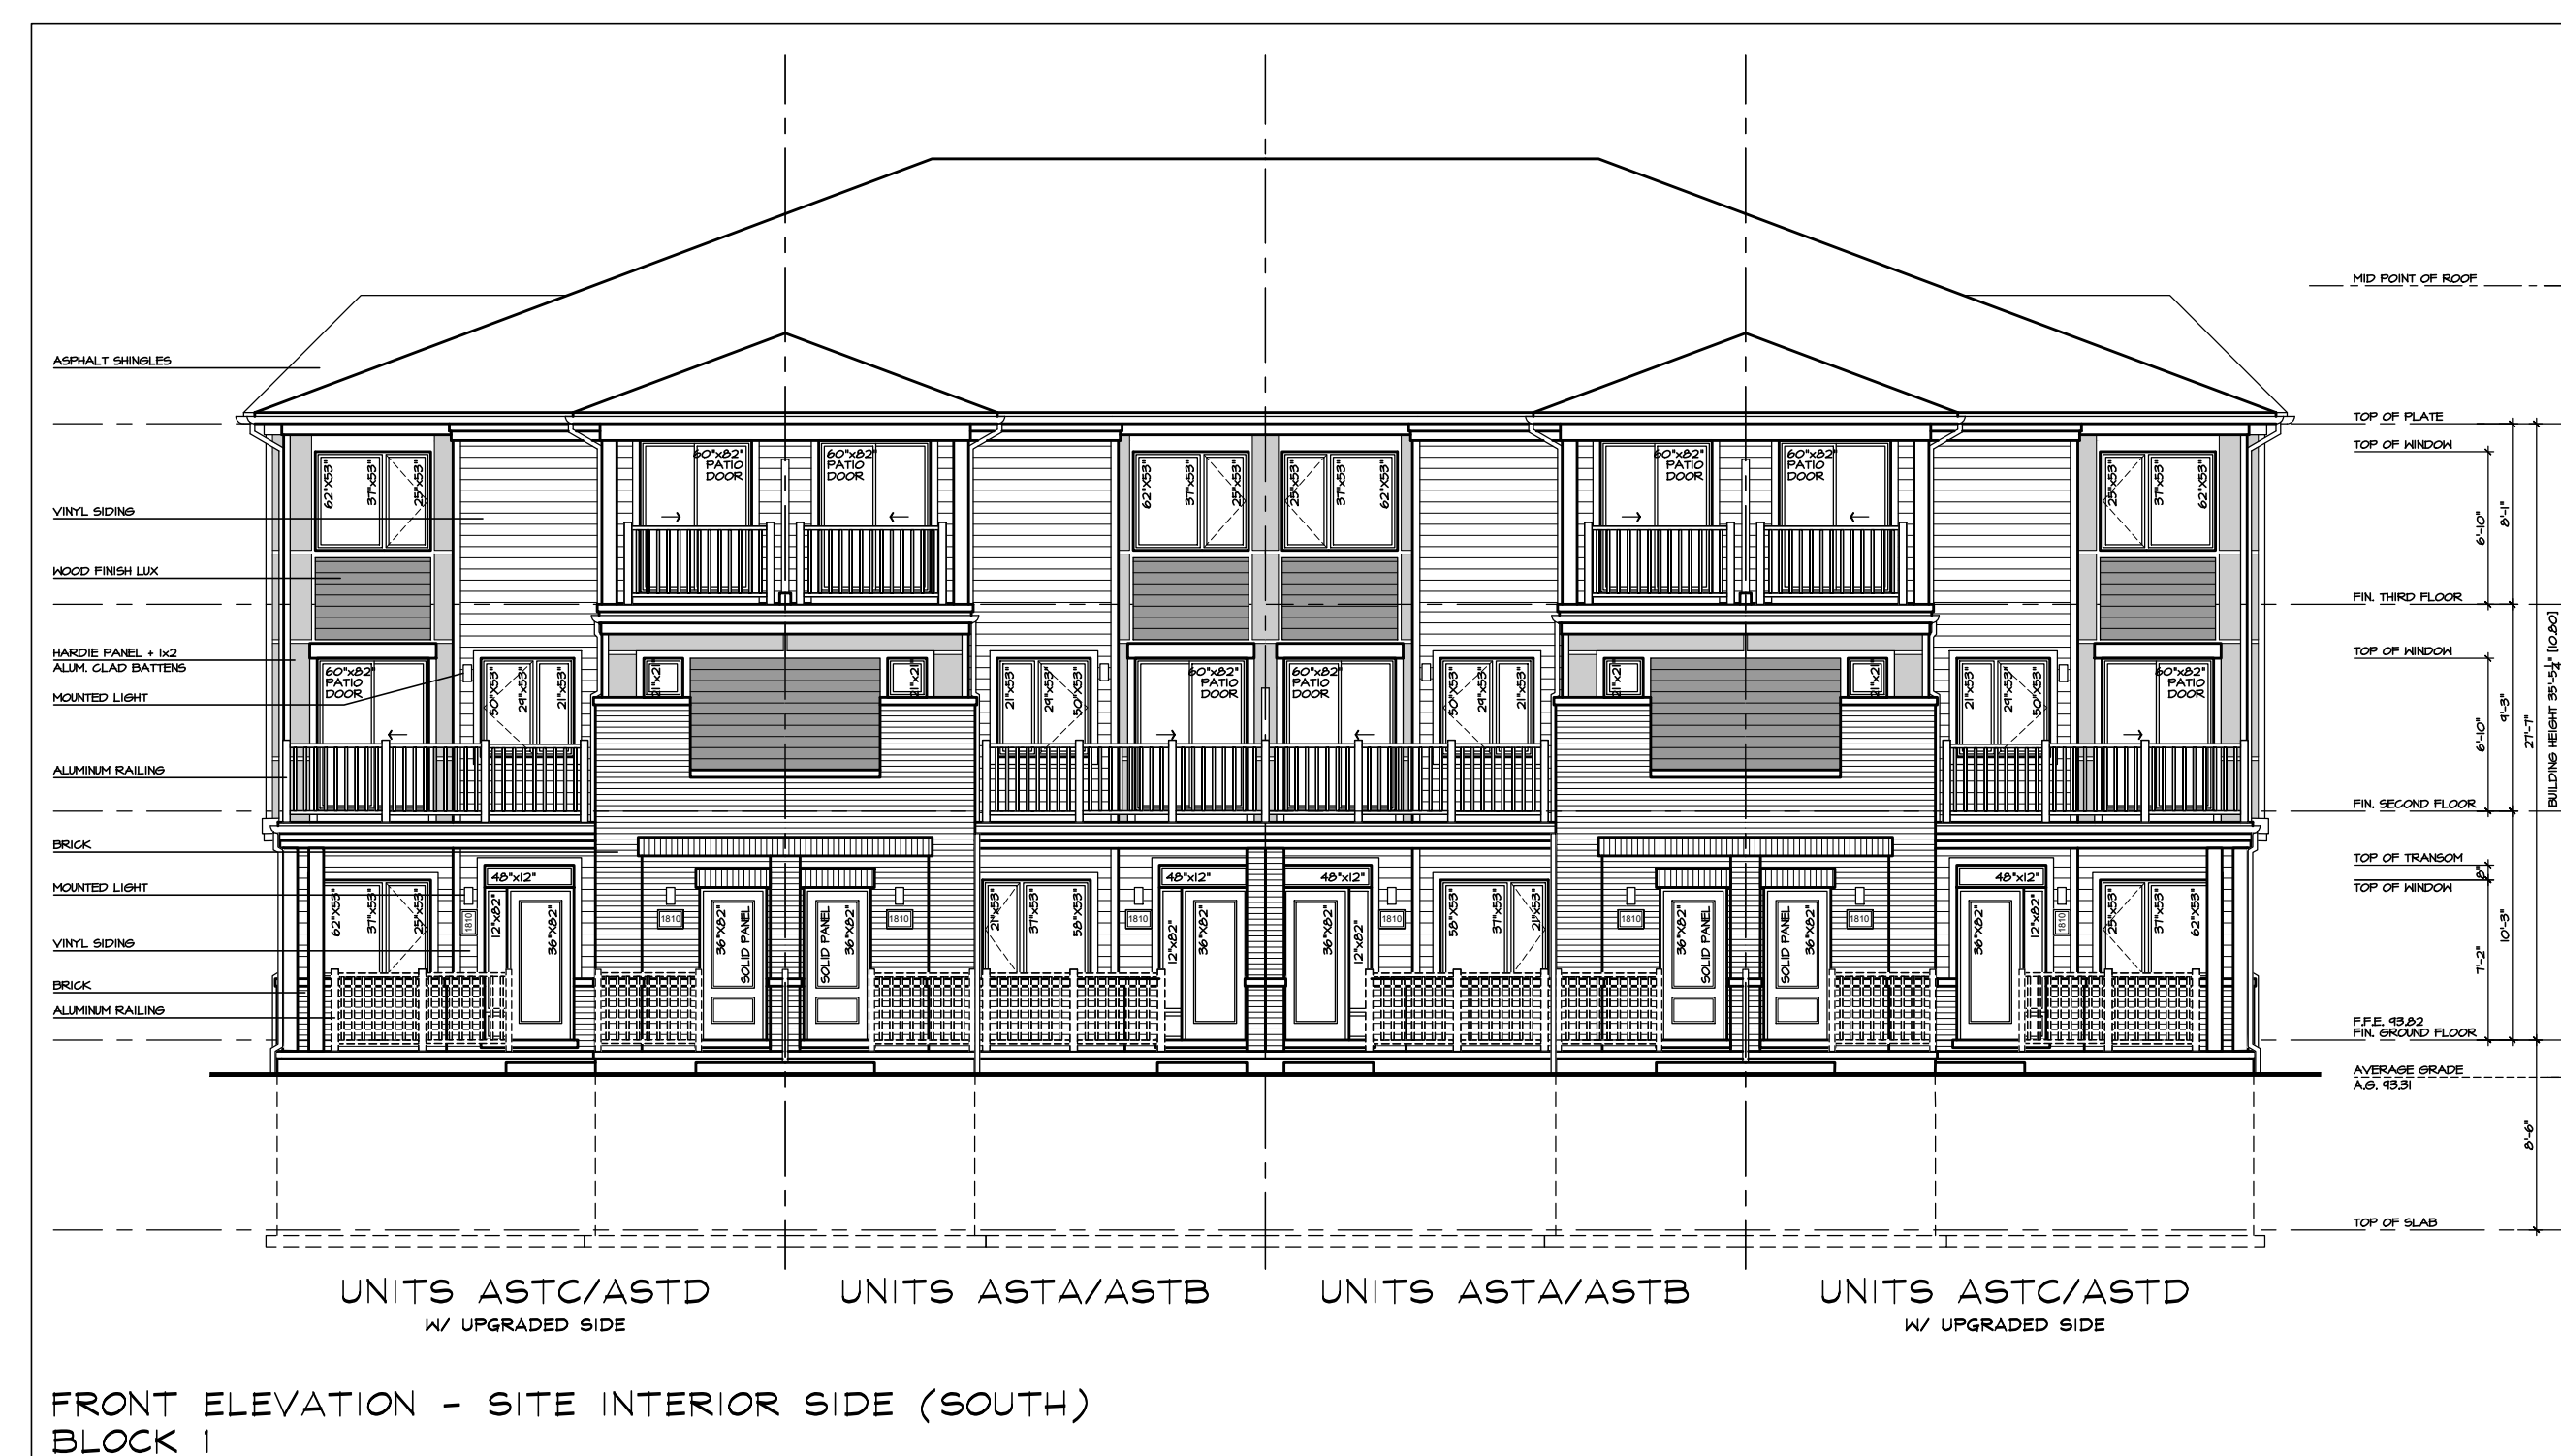

Issued / Revision Chart

PLAN NO. 18028
FILE NO. D07-12-19-0057

OTTAWA

MATTAMY

Checked By _____ PM _____

Feb. 2019

#18028

A horizontal number line is shown with tick marks at 0, 5m, 10m, and 20m. The segment between 5m and 10m is shaded in light blue.



APPROVED
By Lily Xu at 4:29 pm, Nov 04, 2019



#18028

A horizontal number line is shown with tick marks at 0, 5m, 10m, and 20m. The segment between 5m and 10m is shaded in light blue.

APPROVED
By Lily Xu at 4:30 pm, Nov 04, 2019

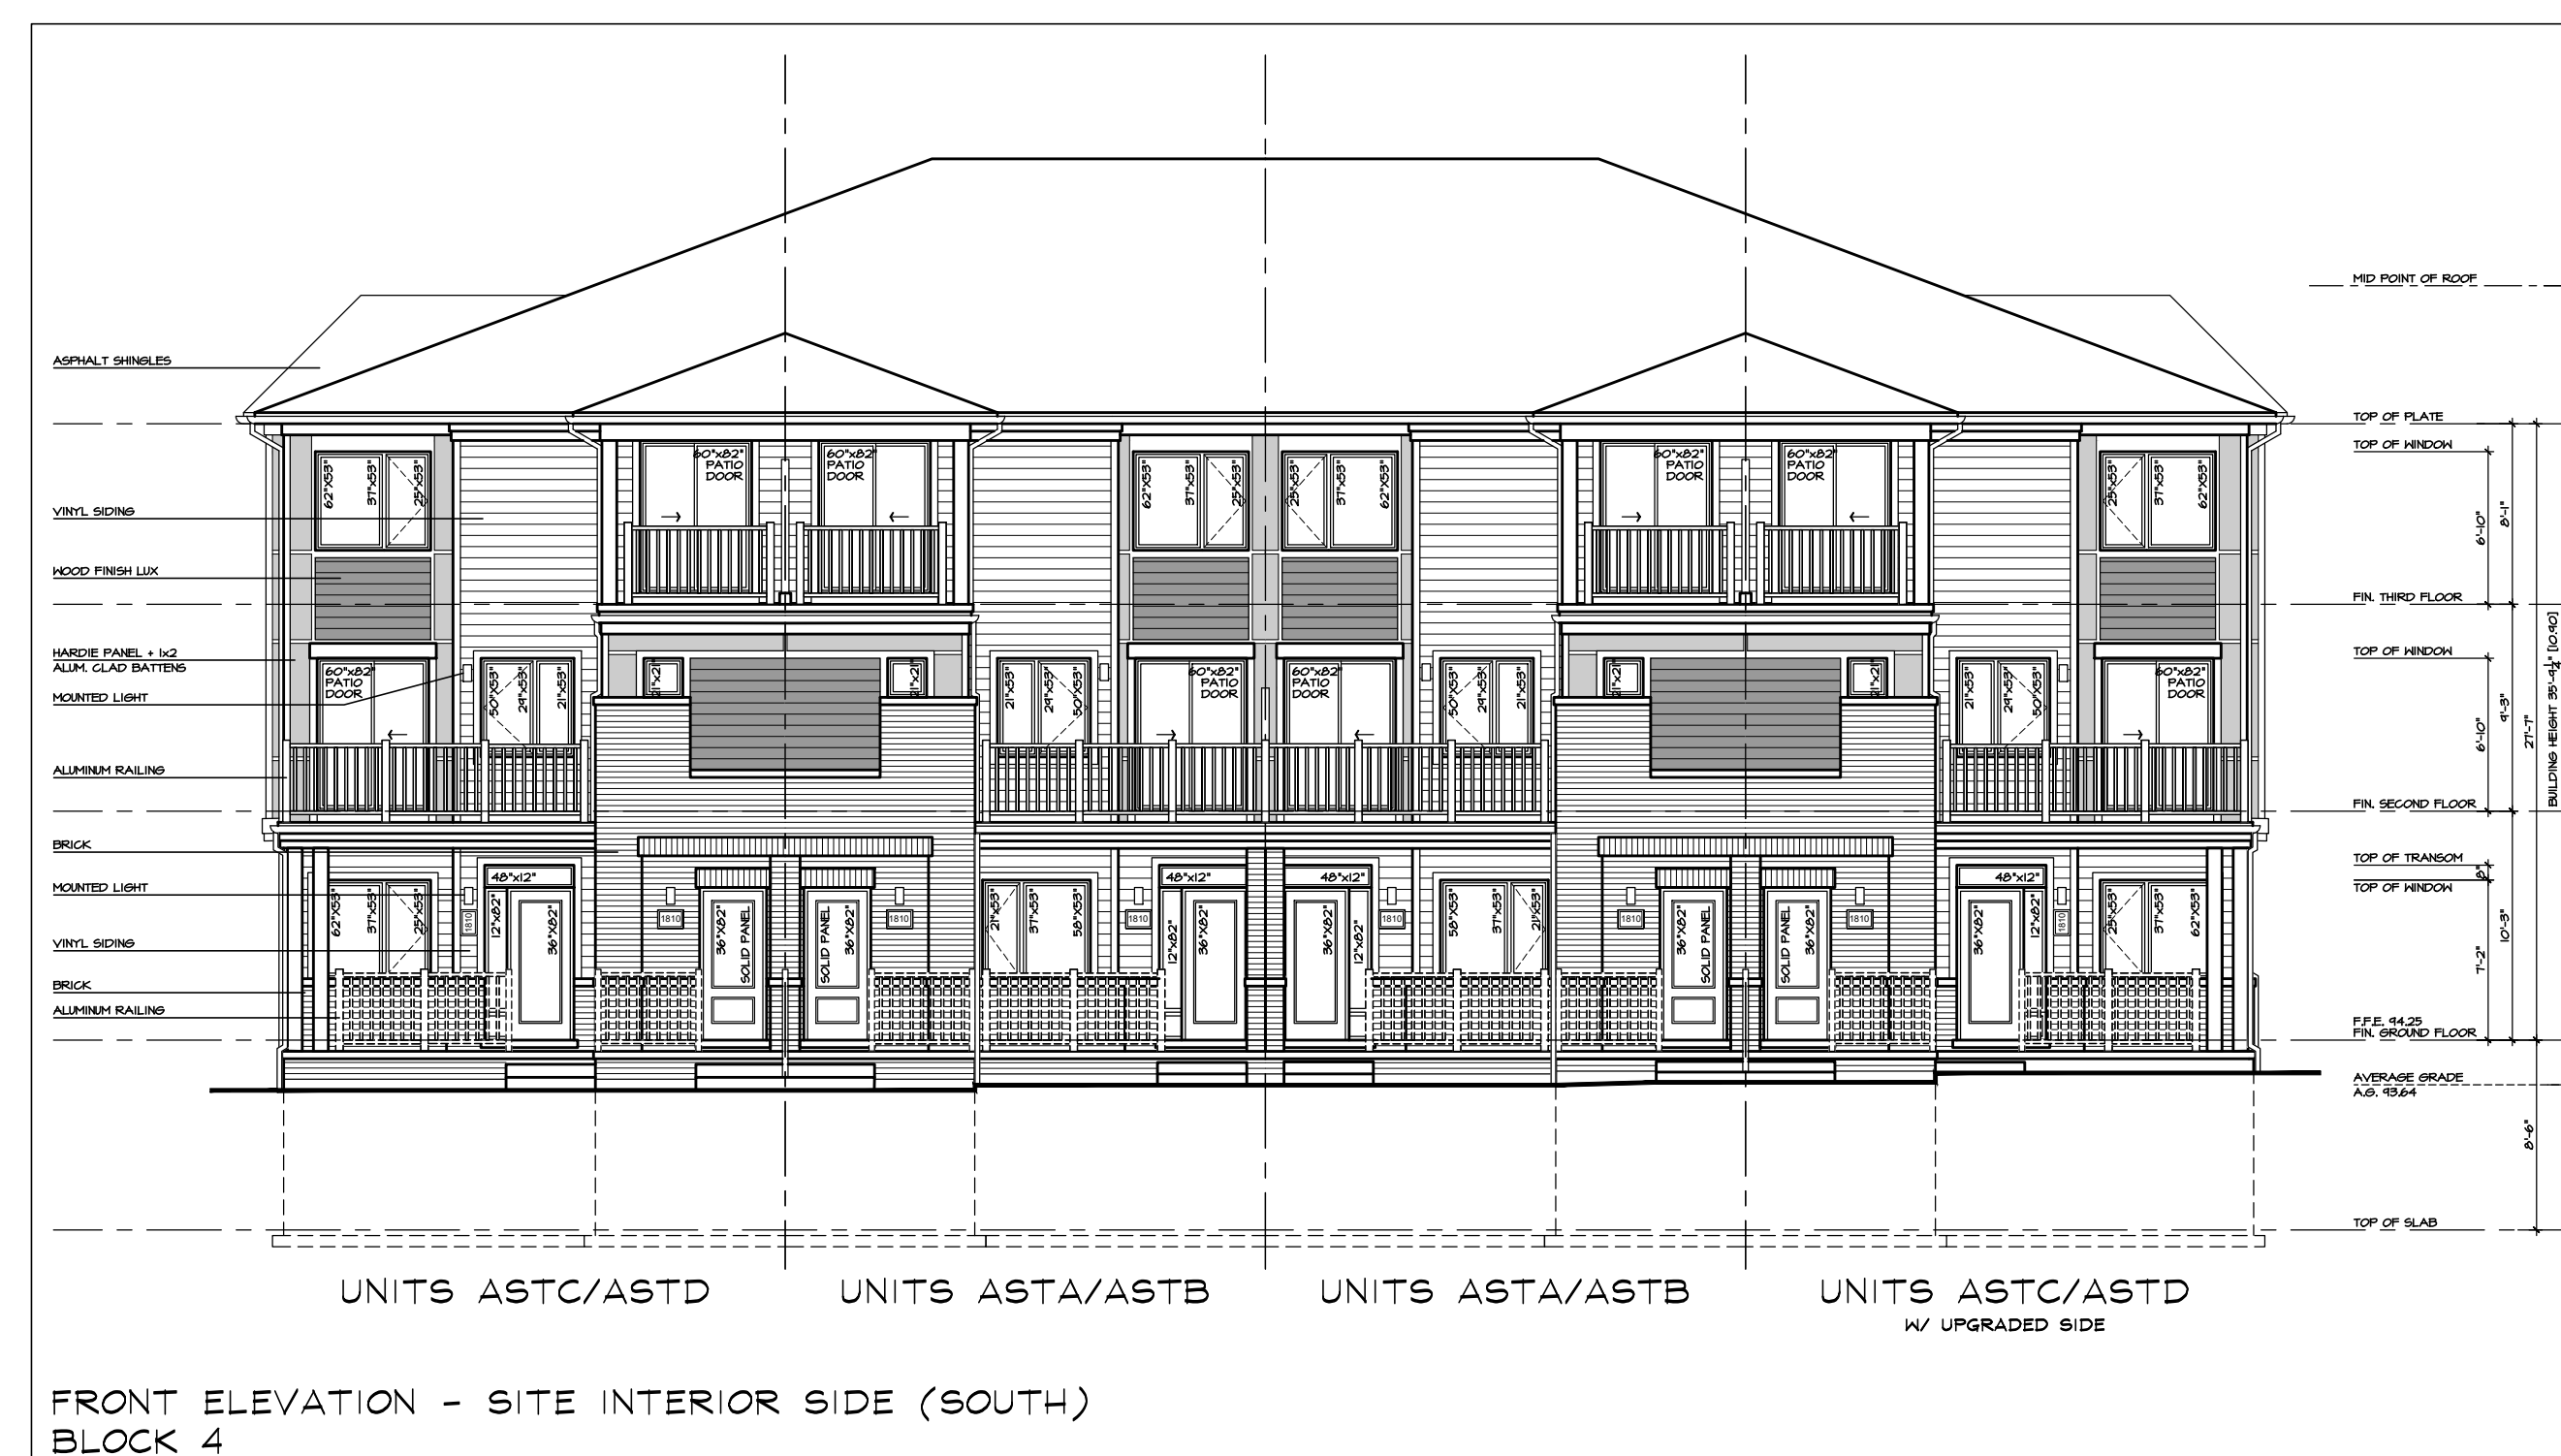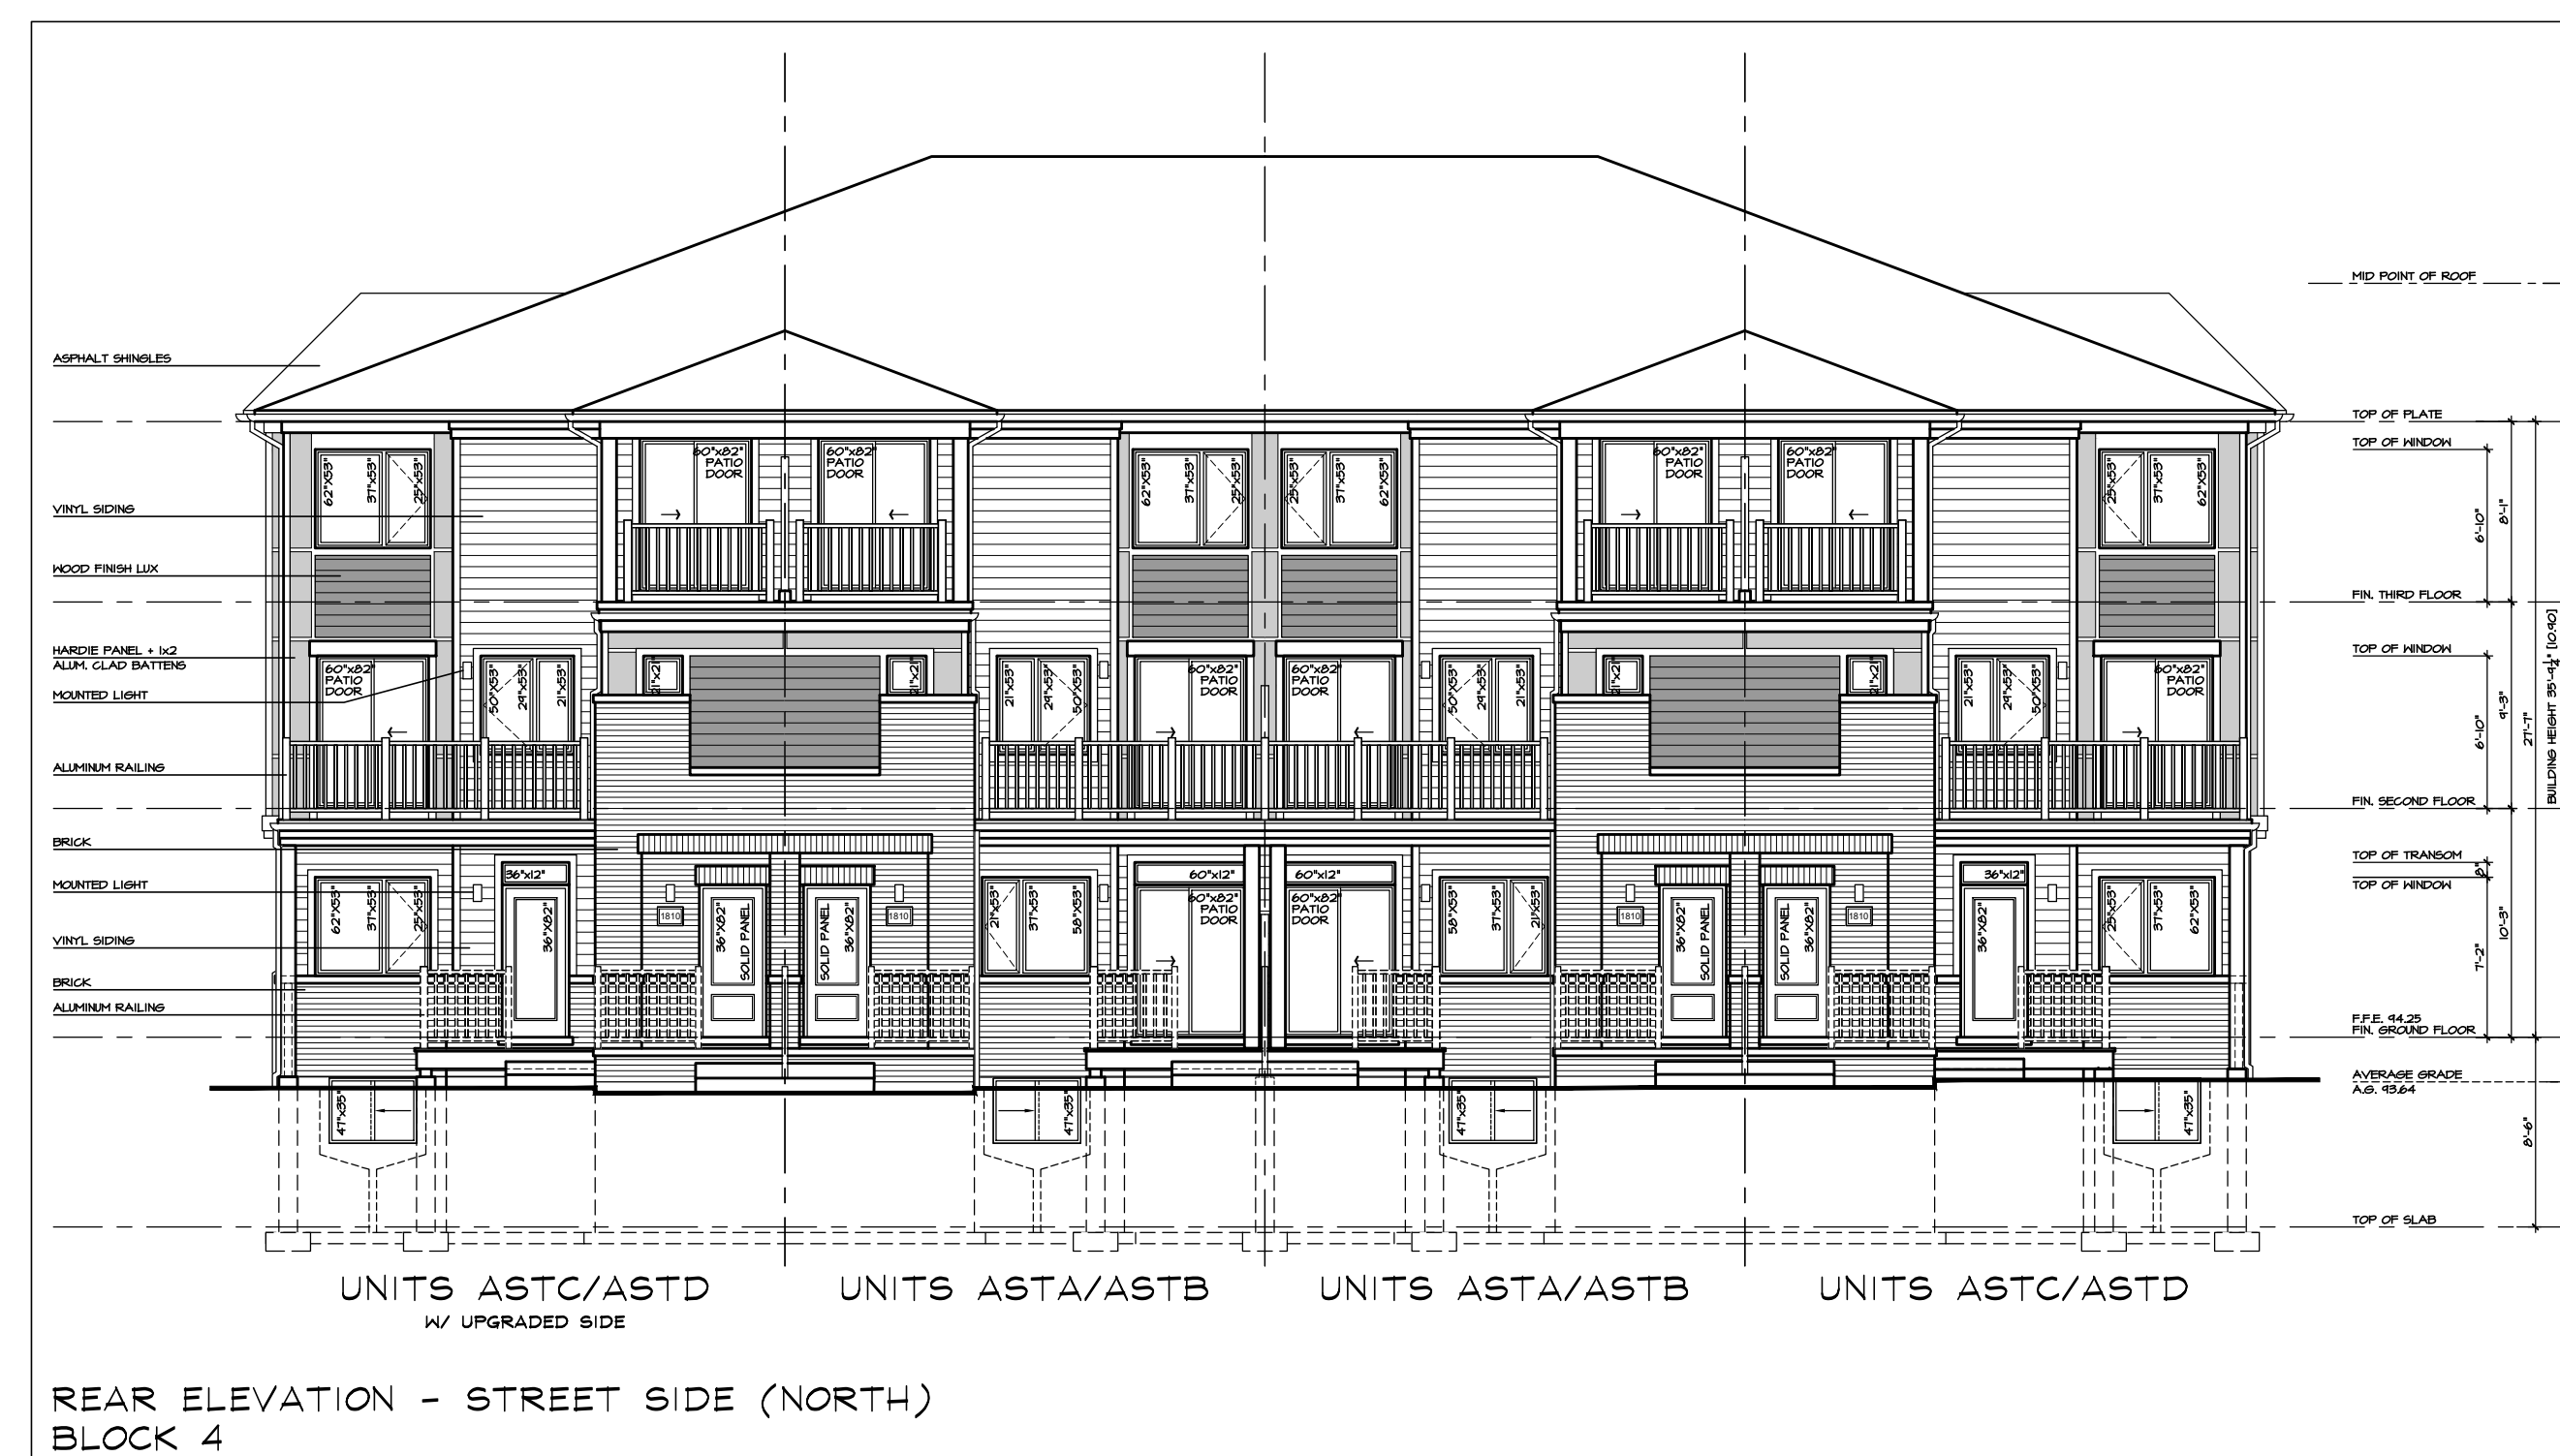

#18028

A horizontal number line is shown with tick marks at 0, 5m, 10m, and 20m. The segment between 5m and 10m is shaded black.

APPROVED
By Lily Xu at 4:30 pm, Nov 04, 2019



#18028

A horizontal number line is shown with tick marks at 0, 5m, 10m, and 20m. The segment between 5m and 10m is shaded in light blue.

APPROVED
By Lily Xu at 4:30 pm, Nov 04, 2019

Q4 ARCHITECTS INC.

2171 Avenue Road
Suite 302, Toronto ON
M5M 4B4

T. 416.322.6334
F. 416.322.7294
E. info@q4architects.com



The contractor / builder must verify all dimensions on the job and report any discrepancy to the designer before proceeding with the work.

Drawings are NOT to be scaled. All drawings and specifications are instruments of service and the copyright property of the designer and must be returned upon request.

Q4 Architects Inc. retains the copyright in all drawings, plans, sketches, and all digital information. They may not be copied or used for any other projects or purposes or distributed without the written consent of Q4 Architects Inc.



4	RE-ISSUED FOR SPA	2019.10.29	SDW
3	ISSUED FOR SPA AND SUBMISSION	2019.07.15	SDW
2	ADDED FLOOR PLANS	2019.05.09	SDW
1	ISSUED FOR SPA	2019.02.28	SDW

Issued / Revision Chart

HALF MOON BAY
WEST

PLAN NO. 18028
FILE NO. D07-12-19-0057

OTTAWA

MATTAMY

Project No.	19004
Scale	1:100
Drawn By	SDW
Checked By	PM

BLOCK ELEVATIONS
BLOCK 6

Feb. 2019

B6-1

#18028


LILY XU, MCIP, RPP
(A) MANAGER, DEVELOPMENT REVIEW - SOUTH
PLANNING, INFRASTRUCTURE & ECONOMIC
DEVELOPMENT DEPARTMENT, CITY OF OTTAWA

APPROVED
By Lily Xu at 4:31 pm, Nov 04, 2019

