
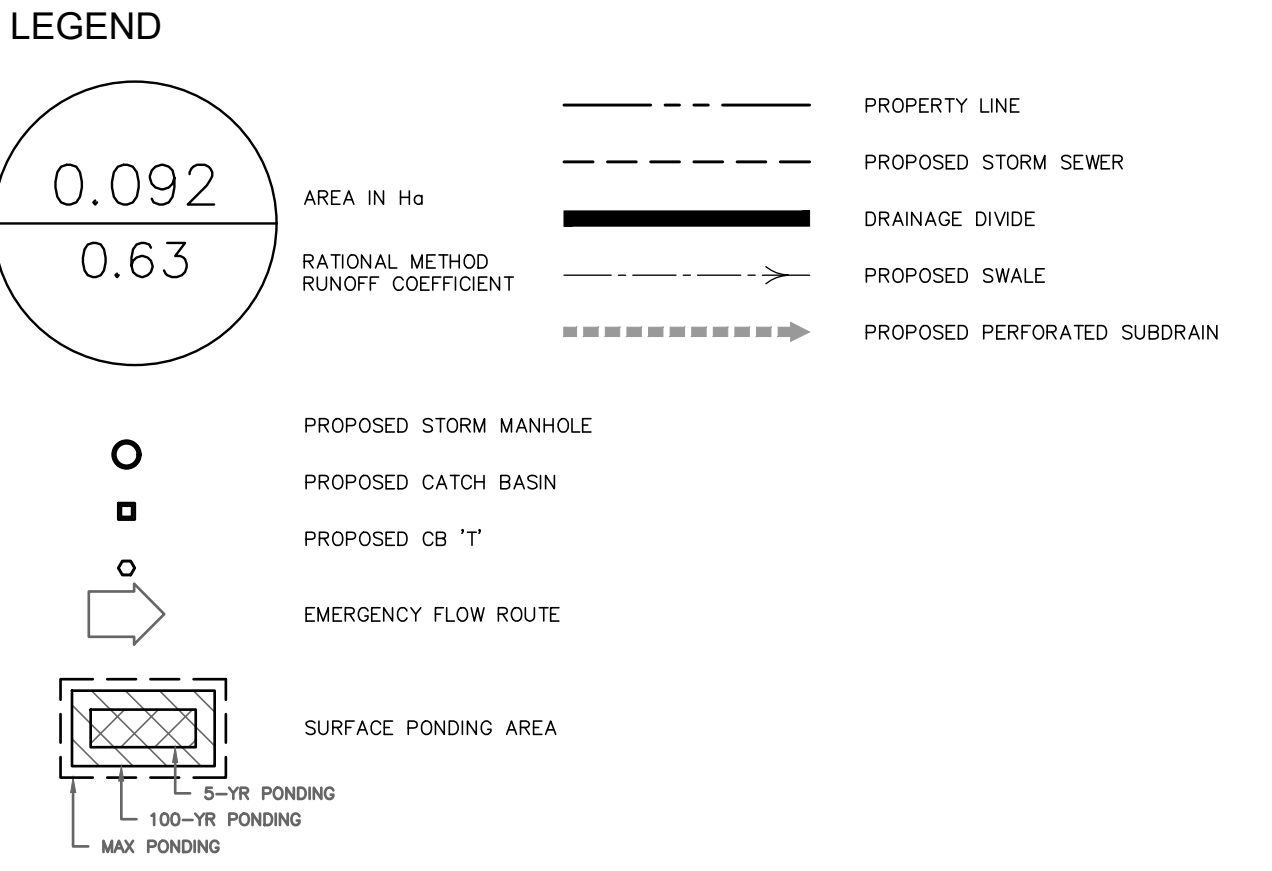
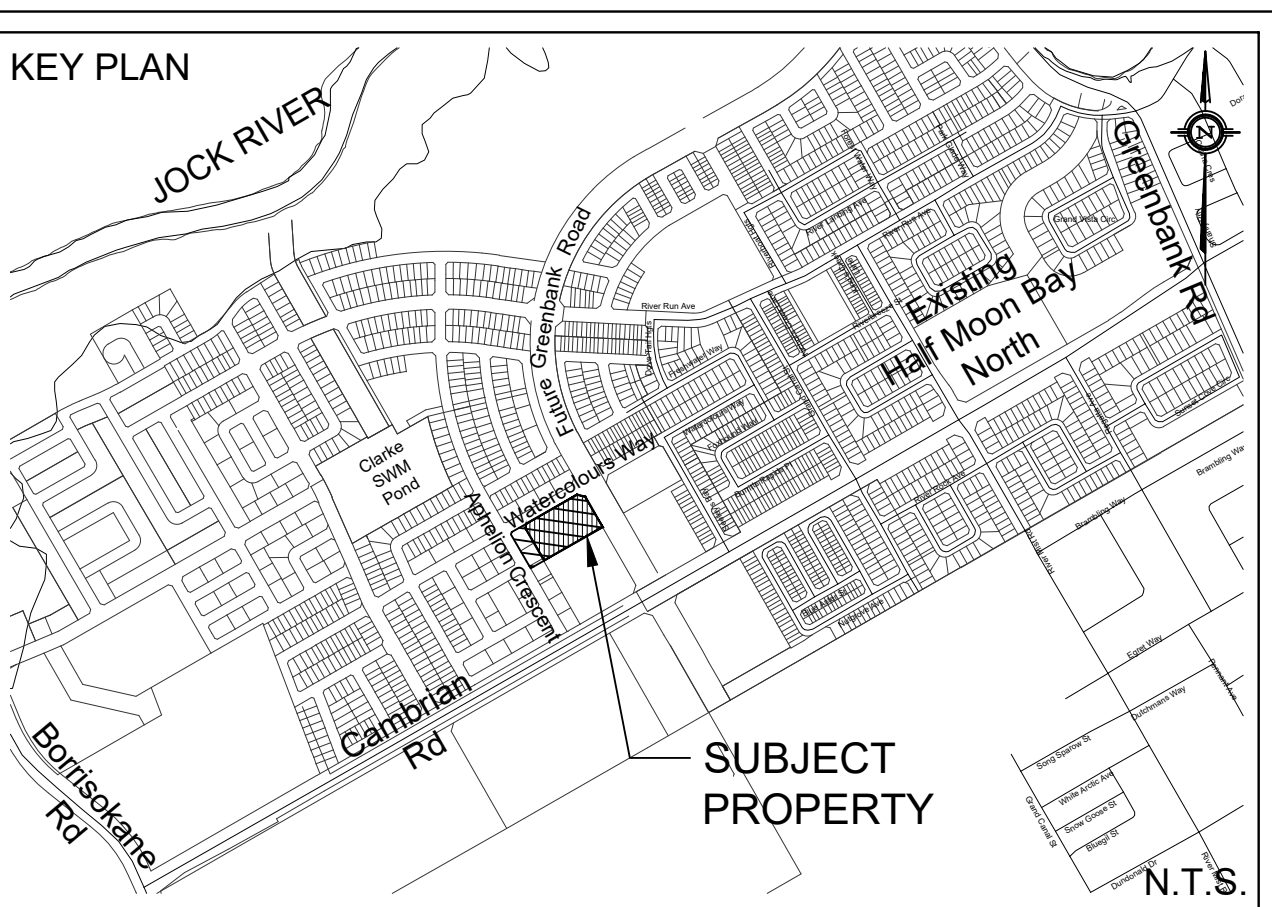


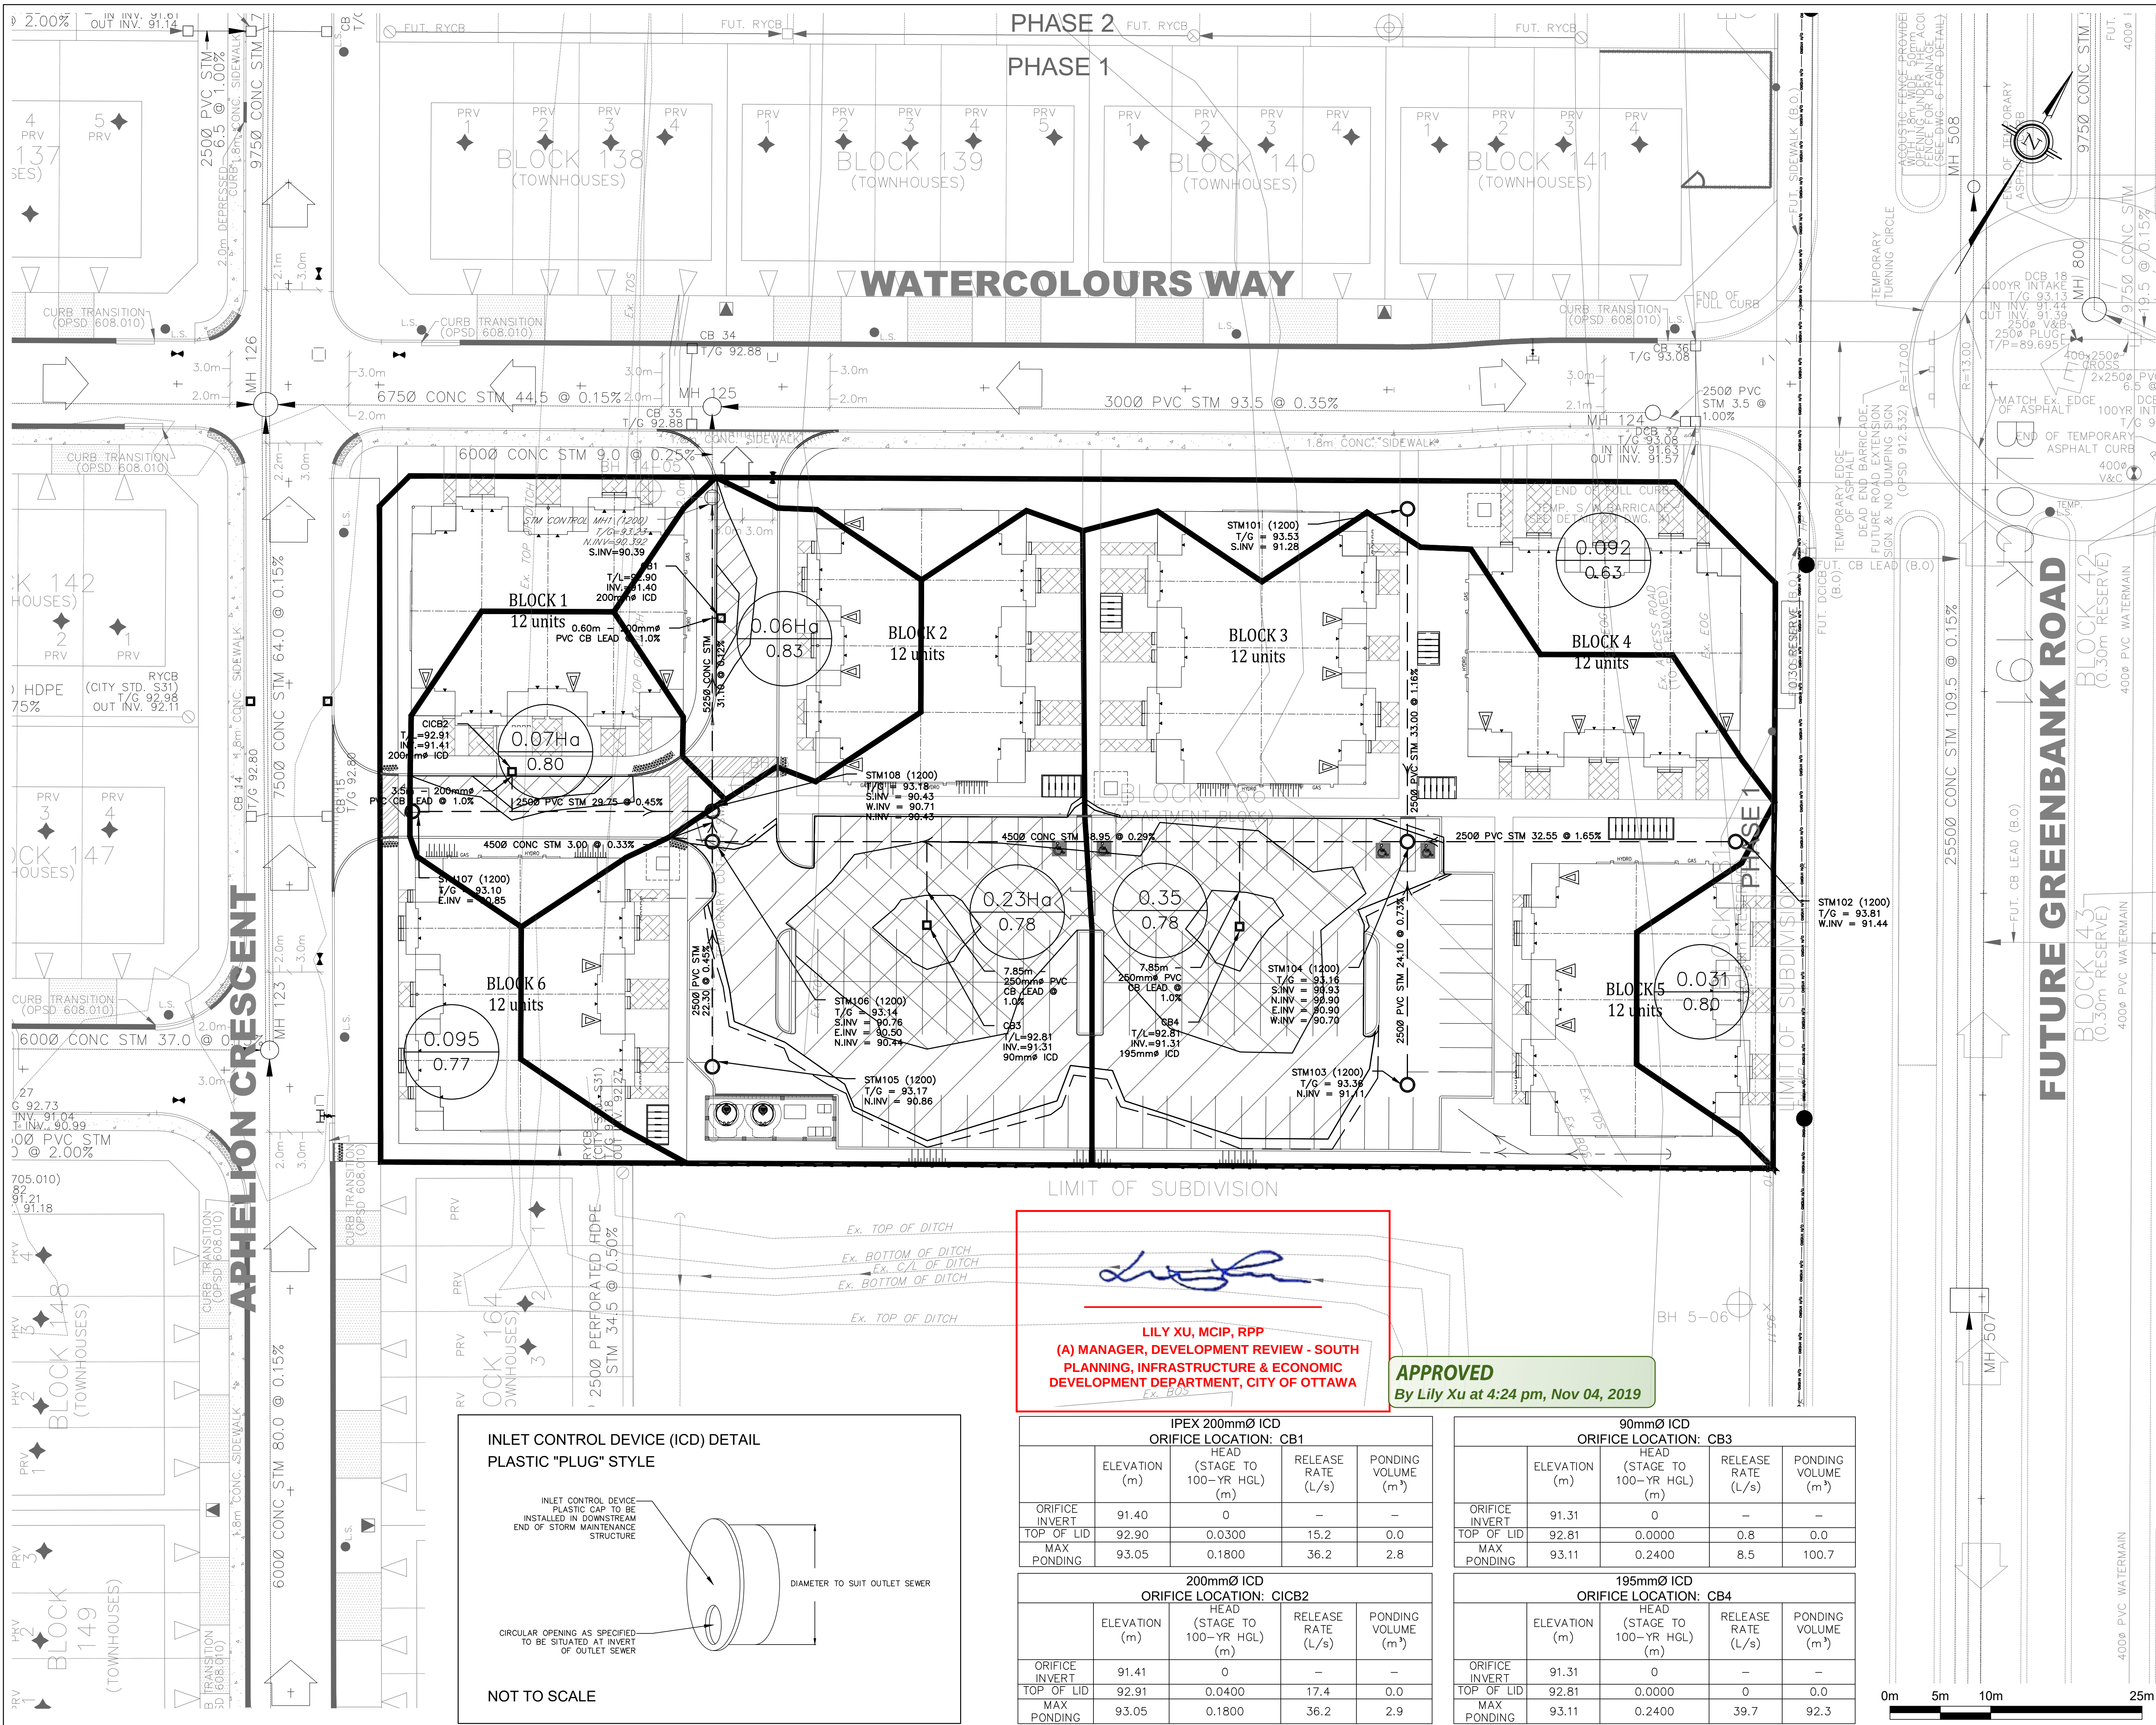

NOT FOR CONSTRUCTION

TOPOGRAPHIC INFORMATION
TOPOGRAPHIC INFORMATION PROVIDED BY J.D. BARNES LIMITED
PROJ. NO. 16-10-100-00, SURVEY DATED FEBRUARY 22, 2017,
CITY OF OTTAWA 2K MAPPING, RECEIVED ON JANUARY 18, 2018

SITE PLAN INFORMATION
SITE PLAN PROVIDED BY KORSIAK URBAN PLANNING
PROJ. NO. 18-1085
DATED AUGUST 7, 2019

GEOTECHNICAL STUDY
GEOTECHNICAL RECOMMENDATIONS PROVIDED BY PATERSON GROUP
PROJ. NO. PG4877-1
DATED MARCH 5, 2019

SITE SERVICING AND STORMWATER MANAGEMENT STUDY
SERVICING AND STORMWATER MANAGEMENT RECOMMENDATIONS PROVIDED BY DSEL
DATED MARCH 2019

BENCH MARK
POINT IS LOCATED 1.65km NORTH OF BARNESDALE ROAD AND 5km SOUTH OF
FALLOWFIELD ROAD ON HIGHWAY 416 NORTH OF KEMPTVILLE. THE POINT IS SET EAST
OF THE NORTHBOUND LANE IN THE GRASSY SHOULDER.
ELEVATION=96.923m

5.	A.A.S.	19.10.29	ISSUED FOR MUNICIPAL APPROVAL
4.	A.A.S.	19.08.16	3rd SUBMISSION
3.	A.A.S.	19.07.11	2nd SUBMISSION
2.	B.N.C.	19.07.03	ISSUED FOR COORDINATION
1.	S.L.M.	19.03.14	1st SUBMISSION
No.	BY	YY.MM.DD	DESCRIPTION

REVIEWED BY

PROJECT No19-1085

STORMWATER MANAGEMENT PLAN

3508 GREENBANK ROAD - HMBW PHASE 1

© DSEL

MATTAMY HOMES LIMITED

(HALF MOON BAY)

50 HINES ROAD, SUITE 100

OTTAWA, ON, K2K 2M5

Tel. (613)-831-3546

120 Iber Road Unit 103

Stittsville, Ontario, K2S 1E9

Tel. (613) 836-0856

Fax. (613) 836-7183

www.DSEL.ca

DAVID SCHAEFFER ENGINEERING LTD

SMART SUBDIVISIONS™

DRAWN BY: A.A.S. CHECKED BY: S.L.M. DRAWING NO. SHEET NO.

DESIGNED BY: A.A.S. CHECKED BY: S.L.M.

SCALE: 1:300 DATE: MARCH 2019 SWM-1 1 of 1