




1 FRONT ELEVATION
SCALE: 1/4" = 1'-0"

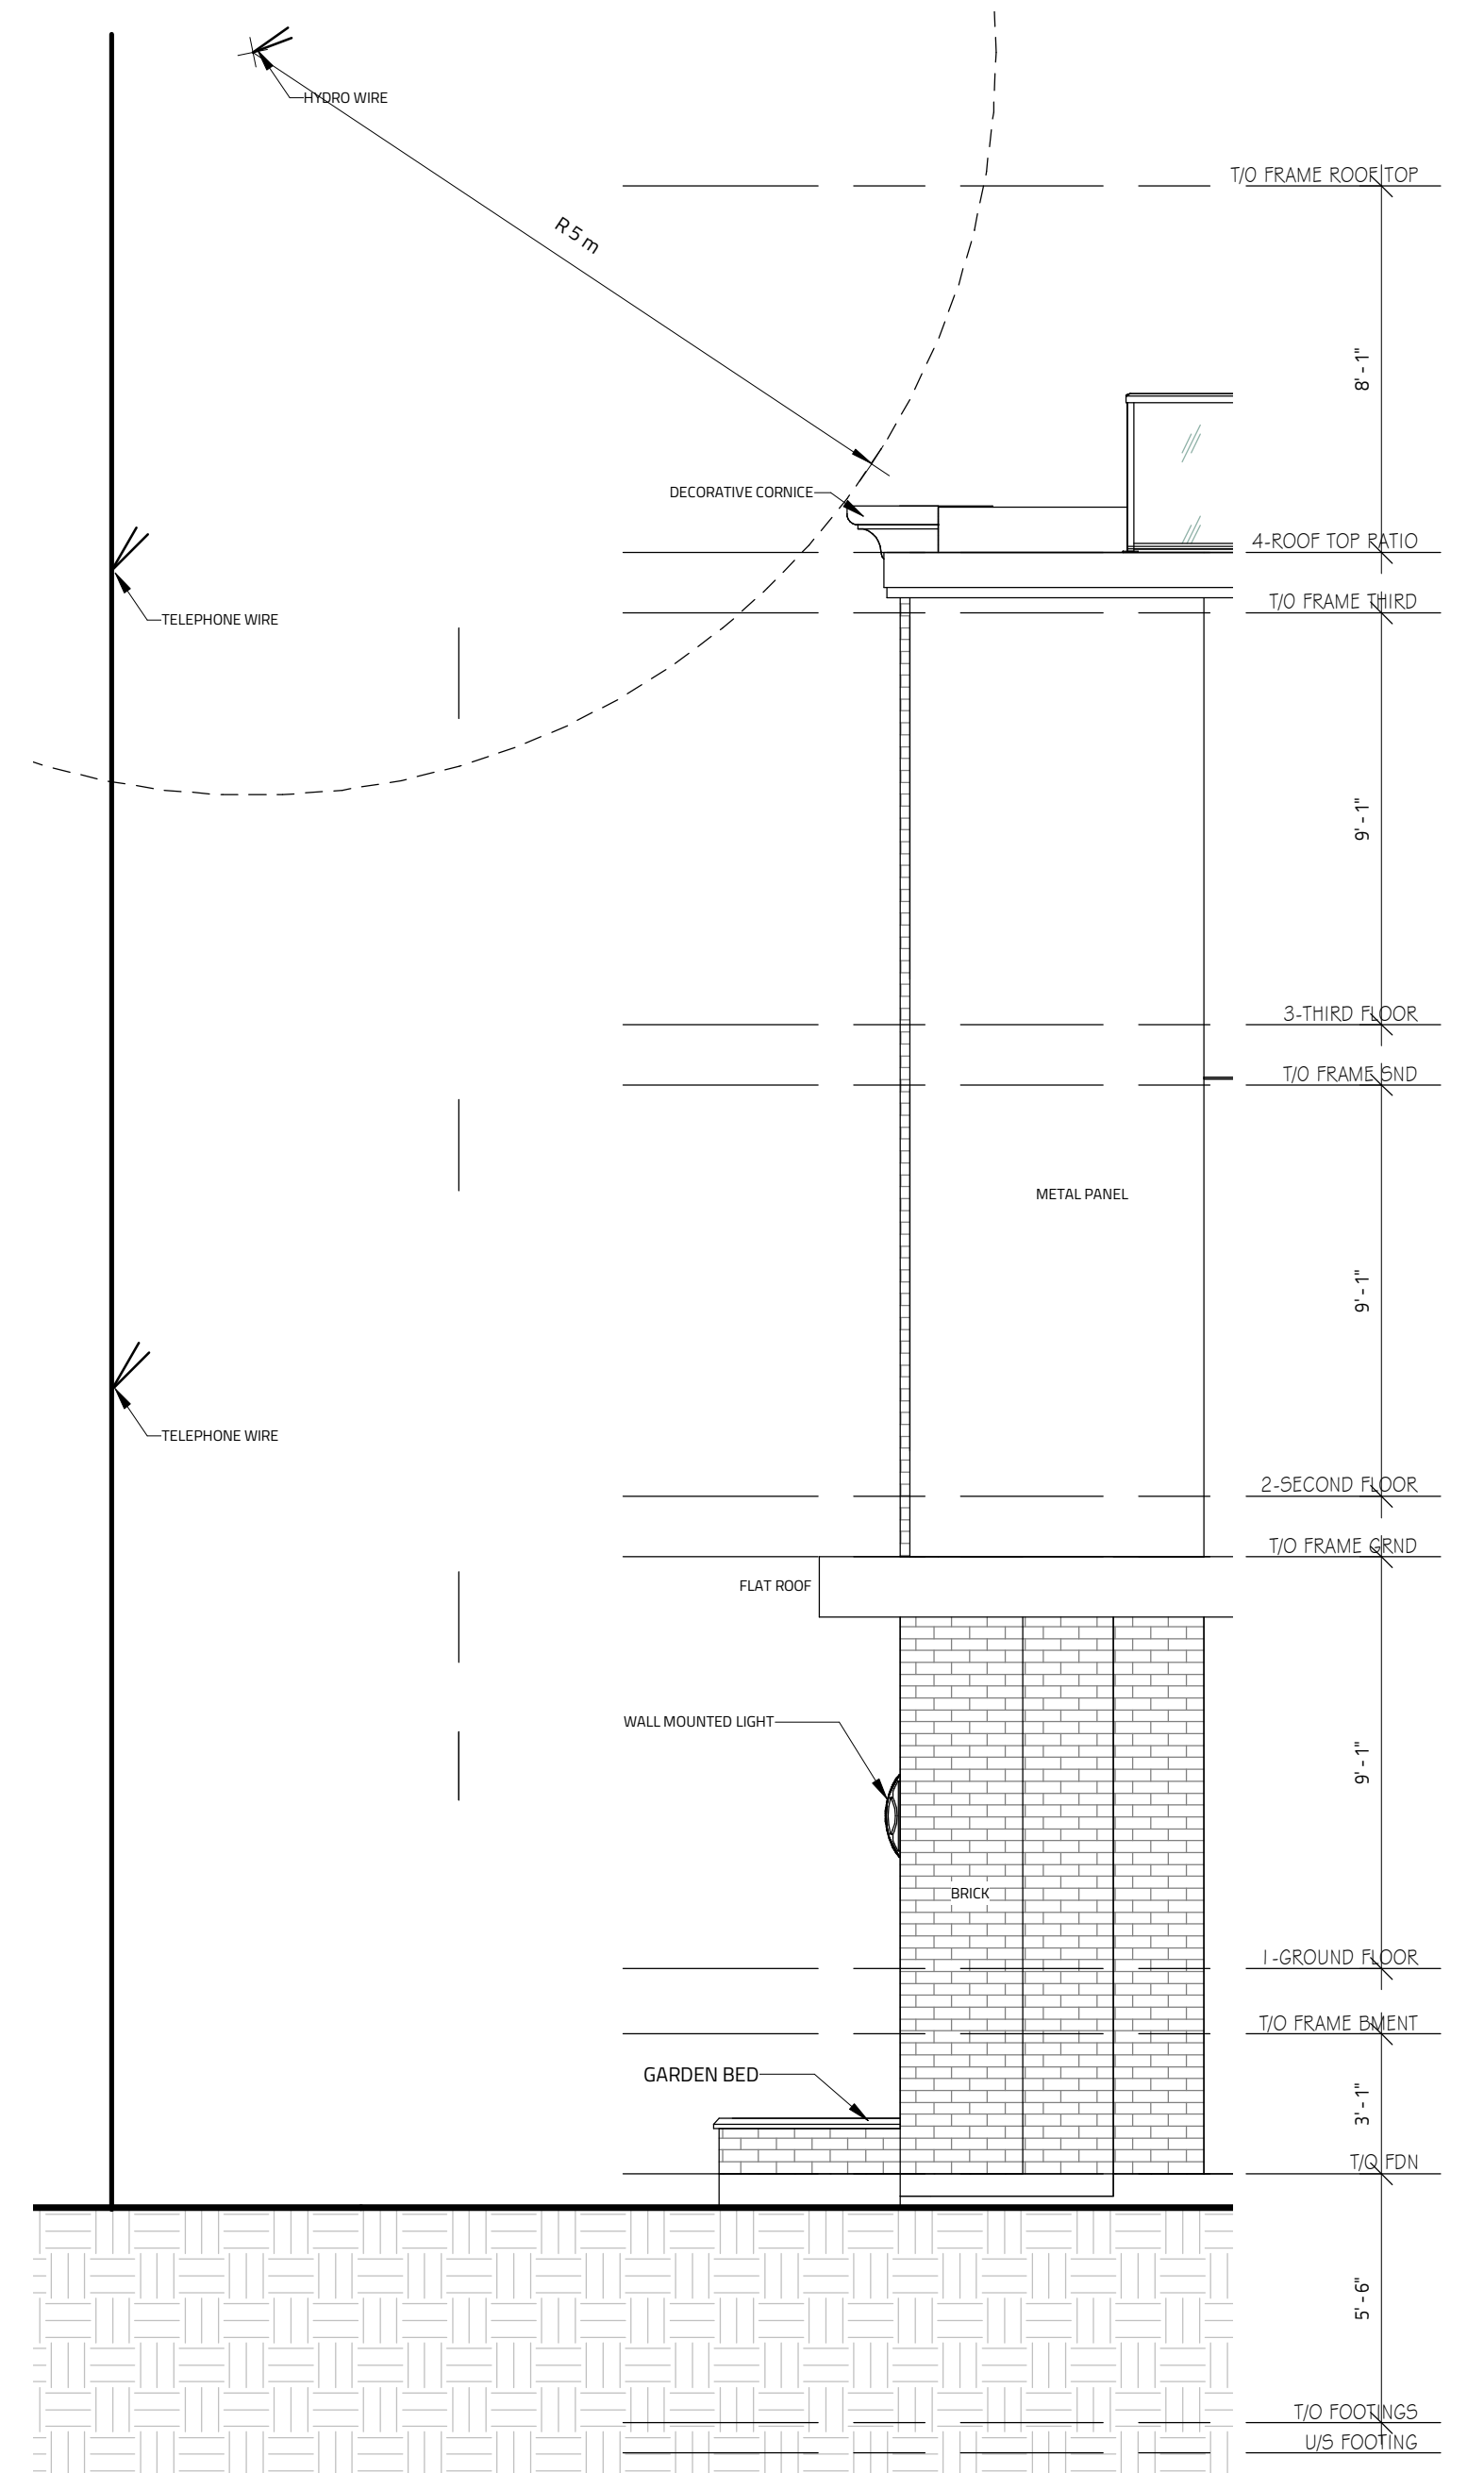

3 HYDRO SWING DIAGRAM
SCALE: 1/4" = 1'-0"



2 REAR ELEVATION
SCALE: 1/4" = 1'-0"

NO.	REVISION	DATE

PROJECT:	58 FLORENCE
DESCRIPTION:	LOW RISE APARTMENT
LOCATION:	OTTAWA, ON

Evolution
DESIGN & DRAFTING
613-808-7185 // 613-884-7068

DATE DRAWN:	05/15/2019	SCALE:	1/4" = 1'-0"
DRAWN BY:	SS	FILE NAME:	LOW RISE APARTMENT
CHECKED BY:	MS	DRAW. NO.:	D3.0
DRAWING TITLE:		ELEVATION 1	