



2019-11-01 9:33:16 AMP: \\1900 - 114-122 Russell Avenue\4. Arch Working Drawings\CAD\TINO'S DRAWINGS.dwg

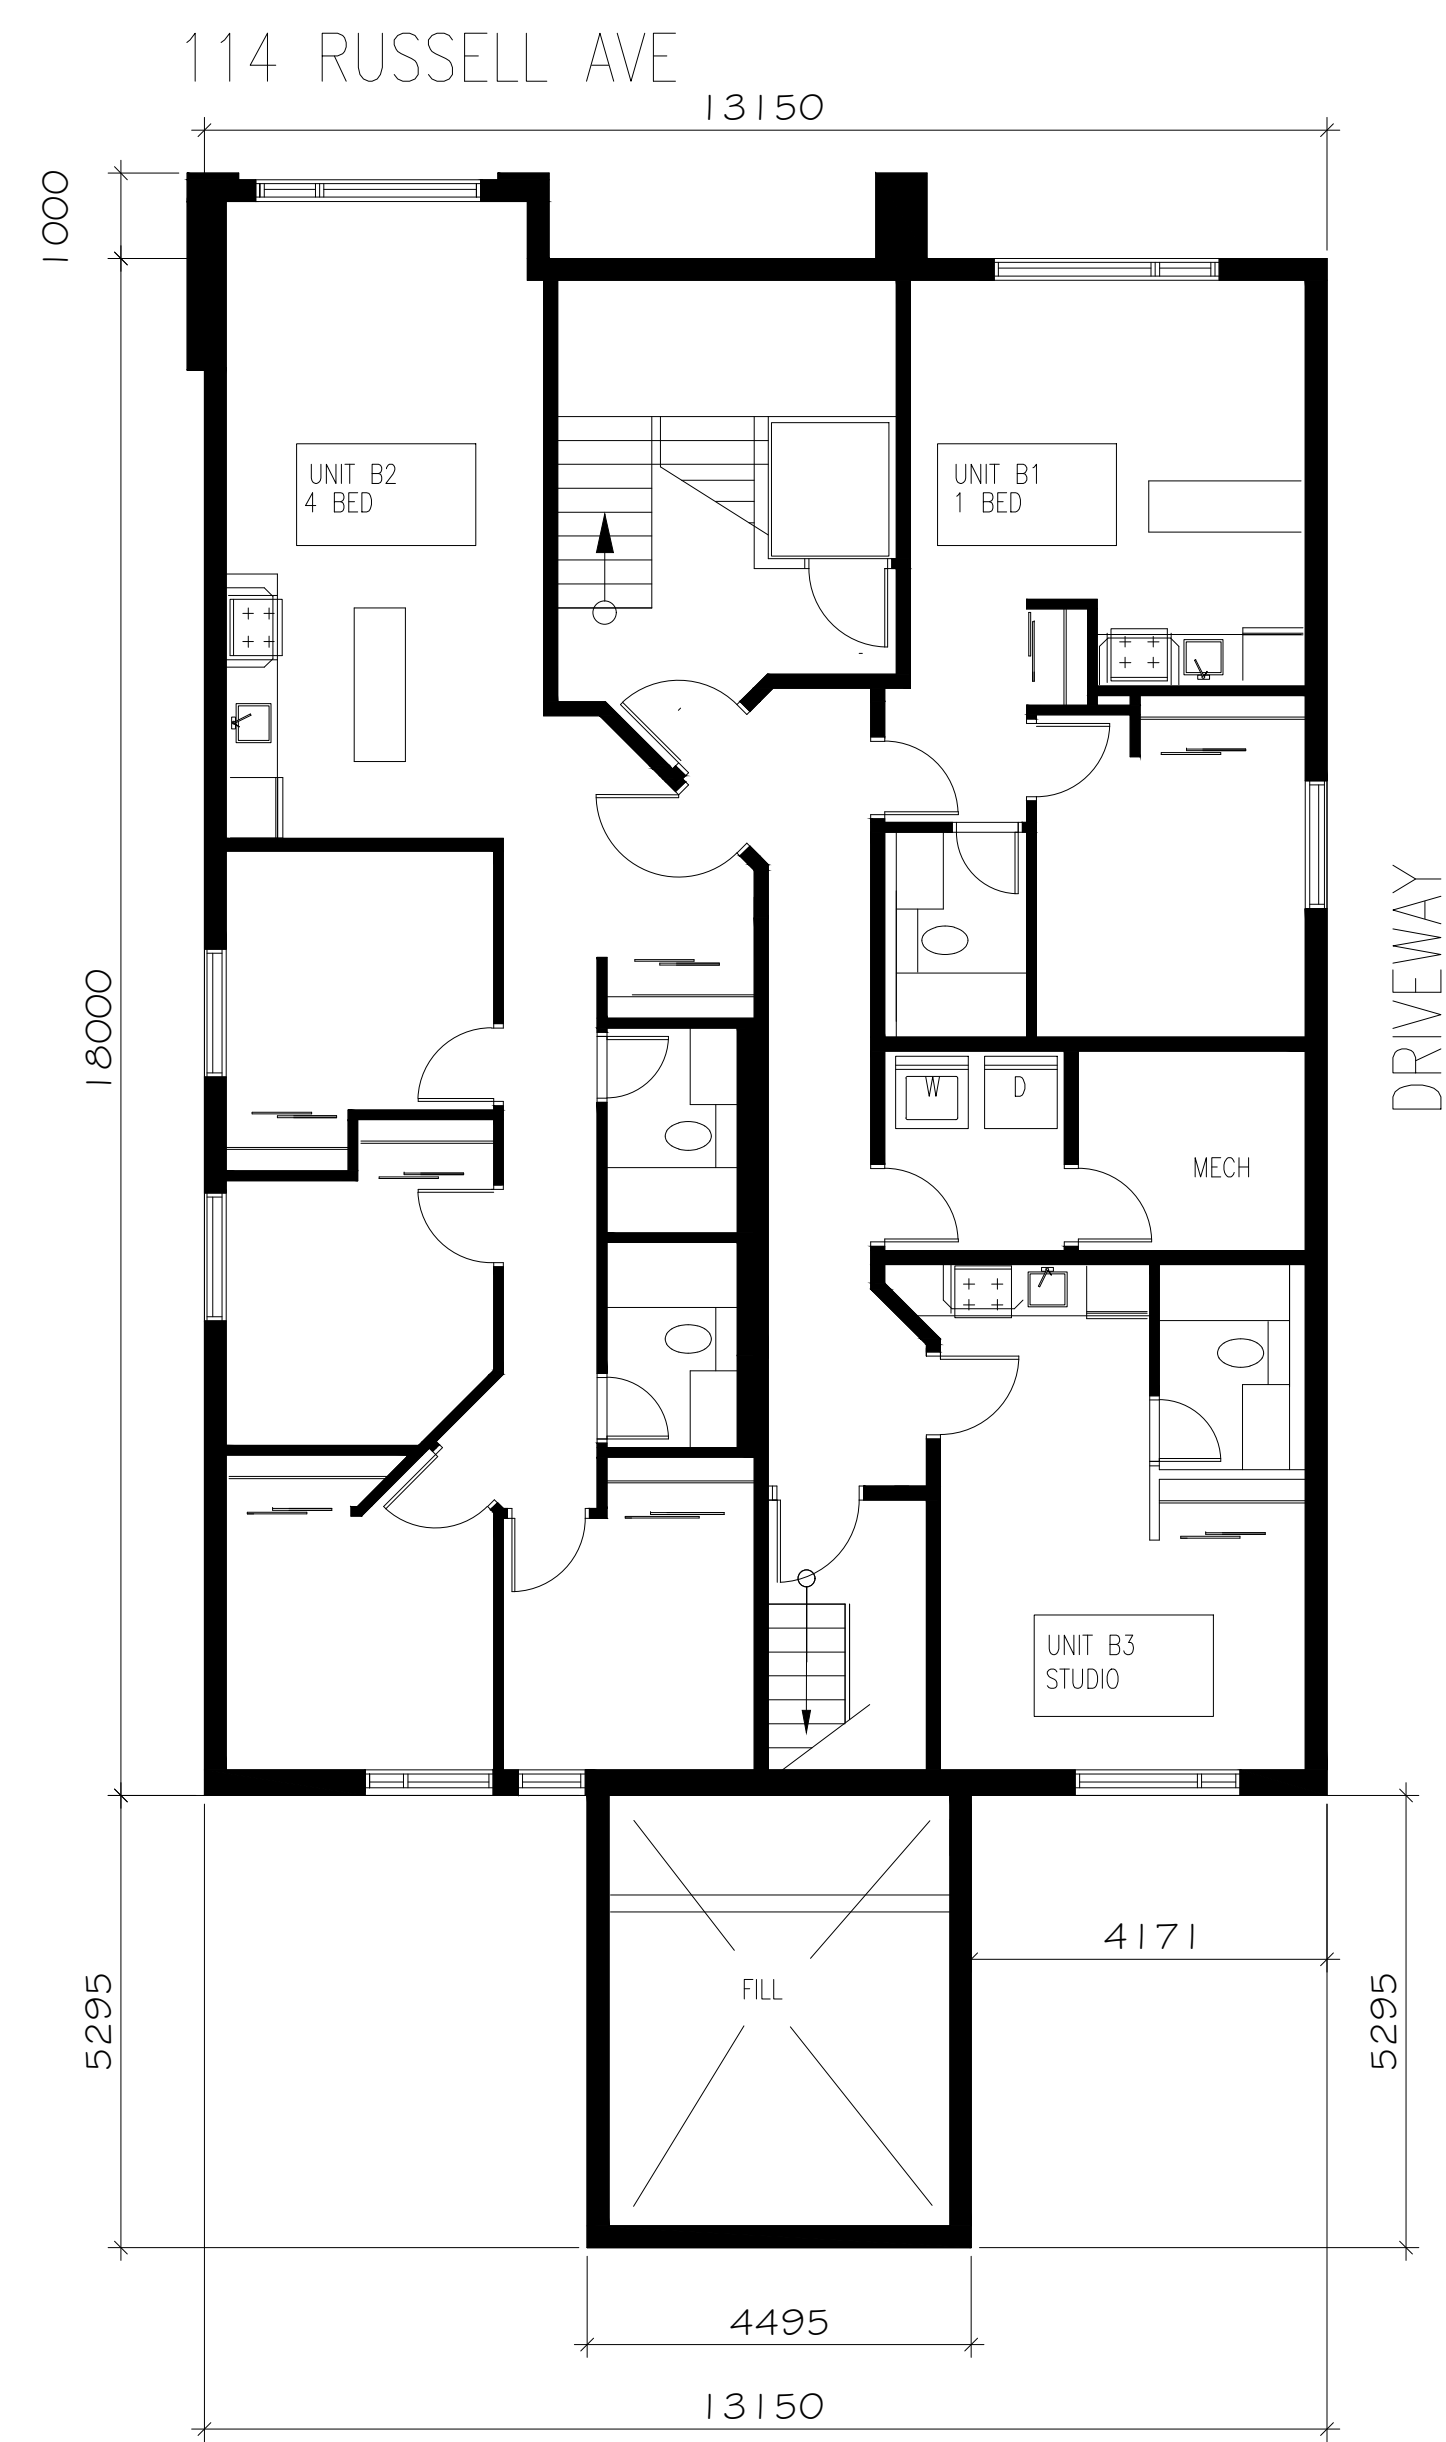


BASEMENT FLOOR PLAN TYP.
SCALE 1:100



GROUND FLOOR PLAN TYP.
SCALE 1:100


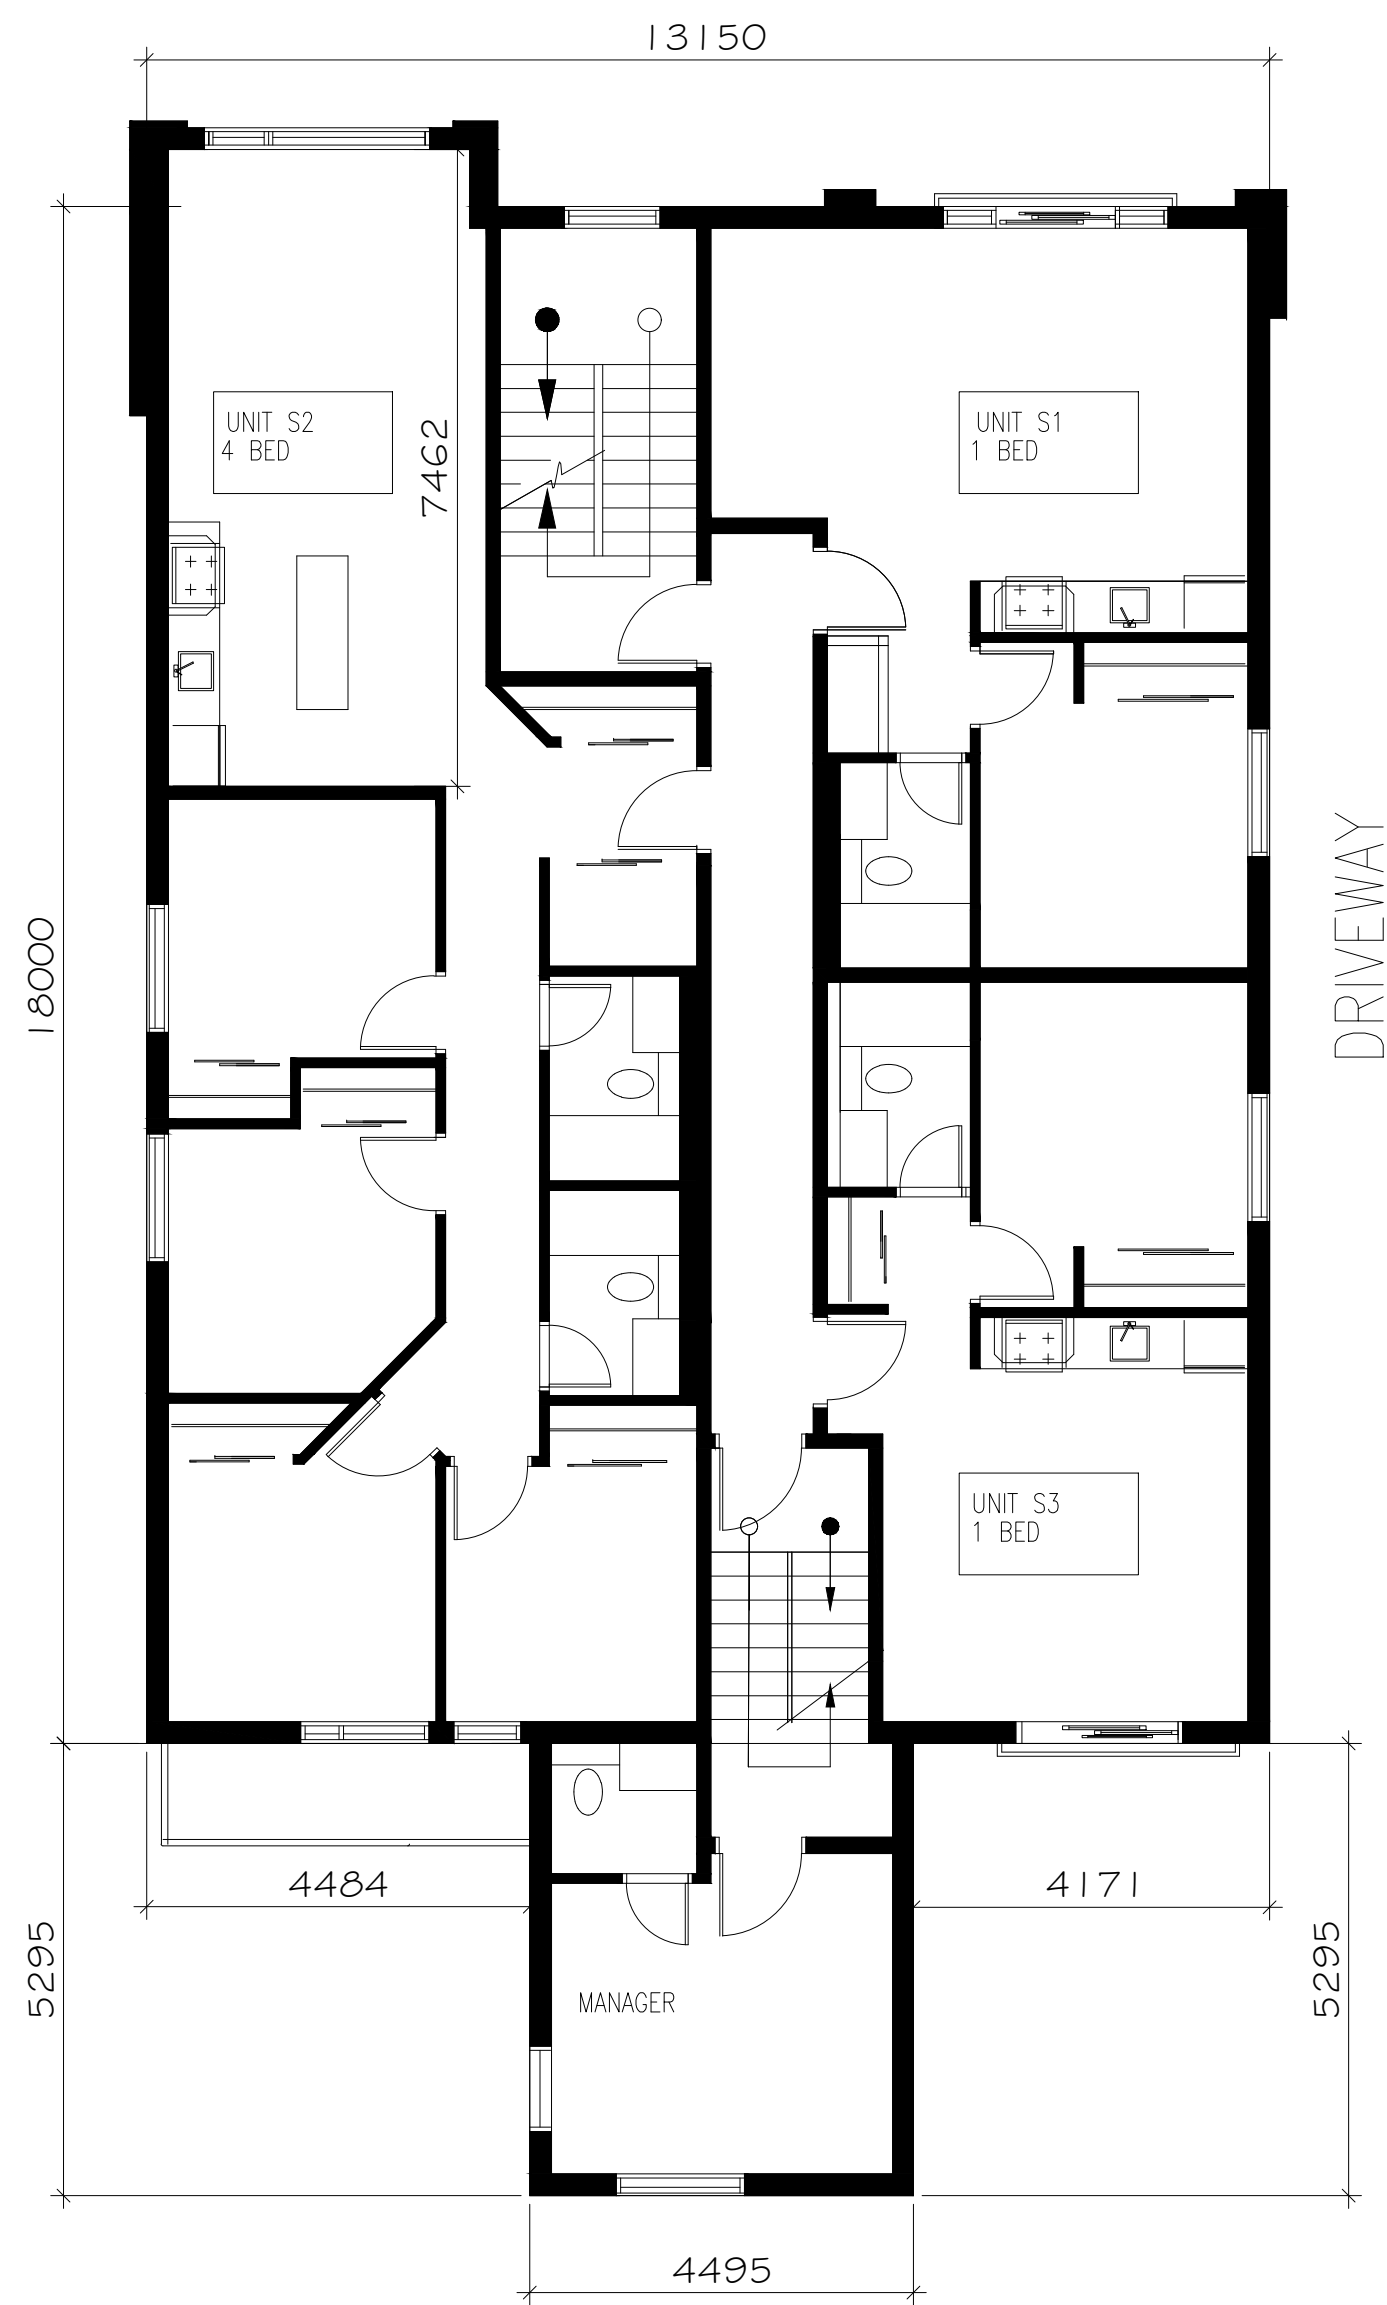


SECOND FLOOR PLAN TYP.
SCALE 1:100

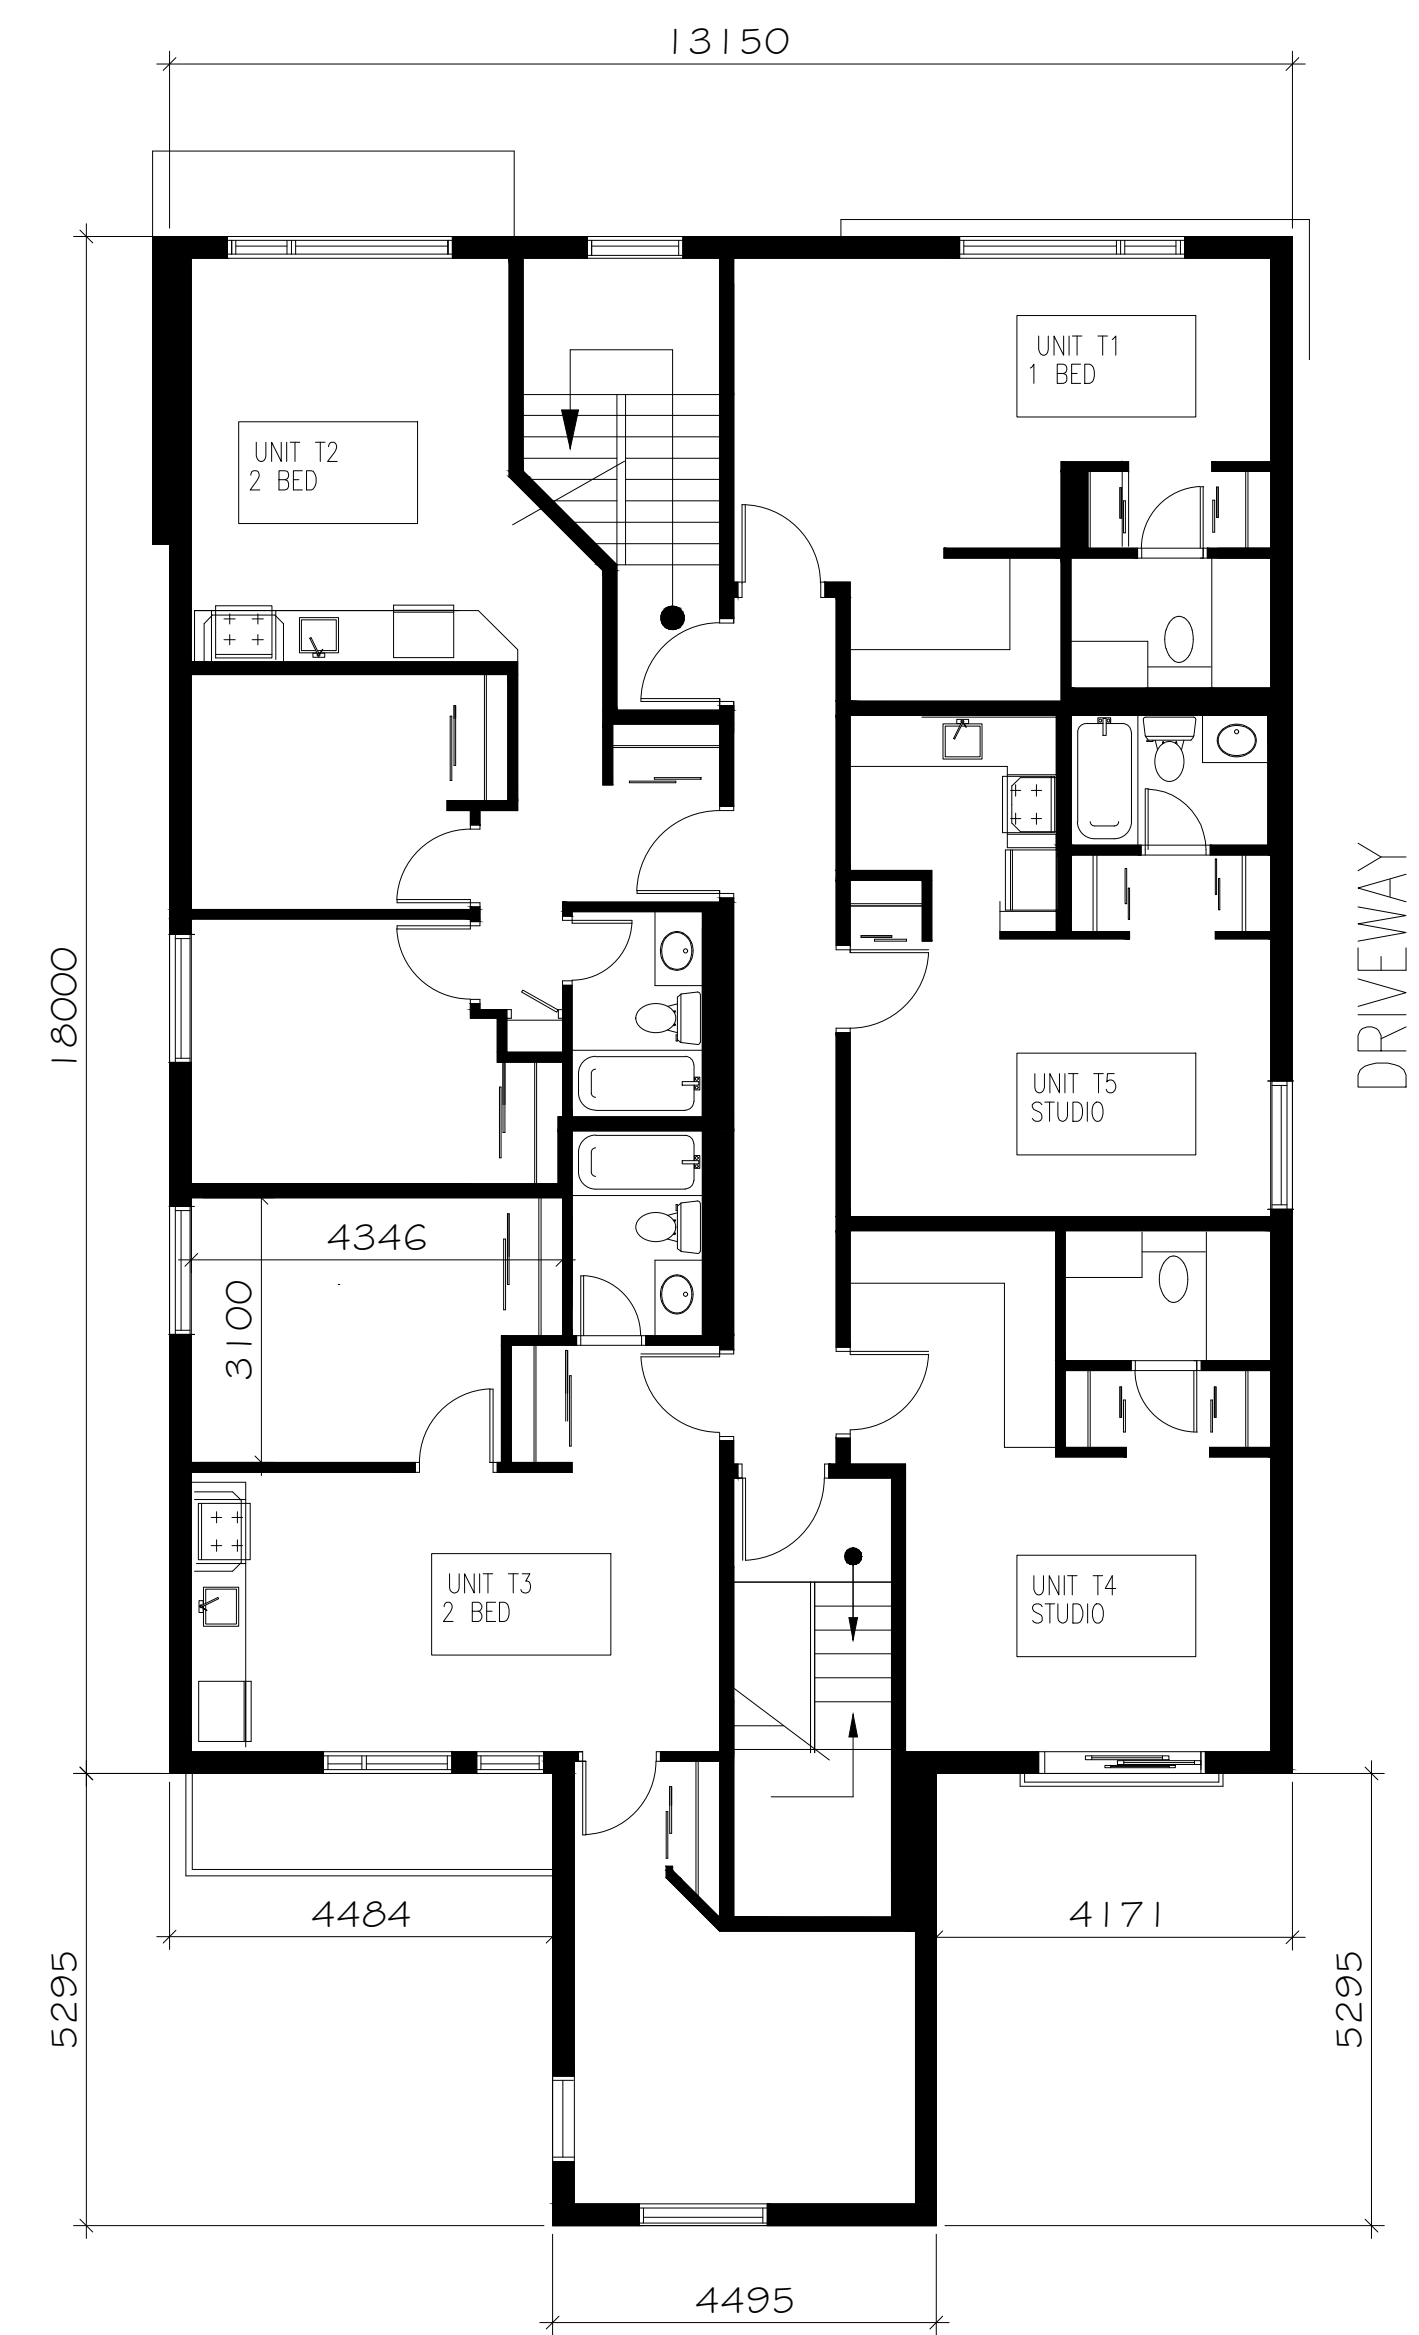

THIRD FLOOR PLAN TYP.
SCALE 1:100

KEY PLAN

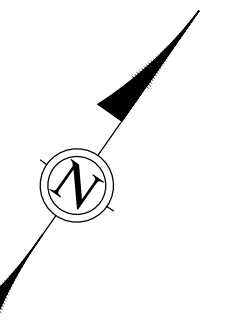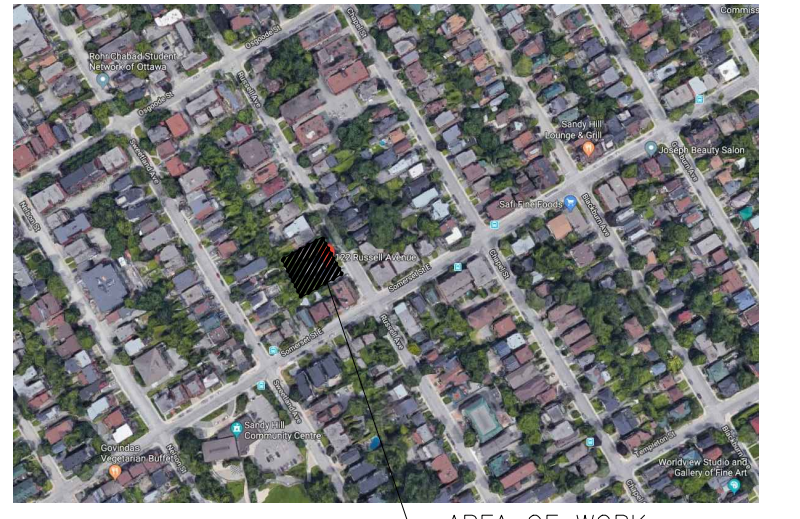

ALL CONTRACTORS TO VERIFY ALL DIMENSIONS ON SITE AND TO REPORT ALL ERRORS AND/OR OMISSIONS TO THE ARCHITECT.

ALL CONTRACTORS MUST COMPLY WITH ALL CODES AND BYLAWS AND OTHER AUTHORITIES HAVING JURISDICTION OVER THE WORK.

DO NOT SCALE DRAWINGS.

THIS DRAWING MAY NOT BE USED FOR CONSTRUCTION UNTIL SIGNED BY THE ARCHITECT. COPYRIGHT RESERVED.

1.	ISSUED FOR SITEPLAN	10/31/19
NO.	REVISION	MM/DD/YY DATE

WOODMAN ARCHITECT
ASSOCIATES LTD.

201-4 BEECHWOOD AVENUE, OTTAWA, ONTARIO, CANADA K1J 8L9
TEL: 613 228 9850, FAX 613 228 9848, mailbox@woodmanarchitect.com

CONSULTANTS:

STRUCTURAL —
MECHANICAL —
ELECTRICAL —

PROJECT

**NEW RESIDENTIAL
DEVELOPMENT**
122 RUSSEL AVENUE,
OTTAWA, ON

DRAWING:

FLOOR PLANS

DATE	November 1, 2019	JOB NO.	1900
SCALE		DRAWING NO.	A101
DRAWN BY			
REVIEWED BY	R.J.W.		