
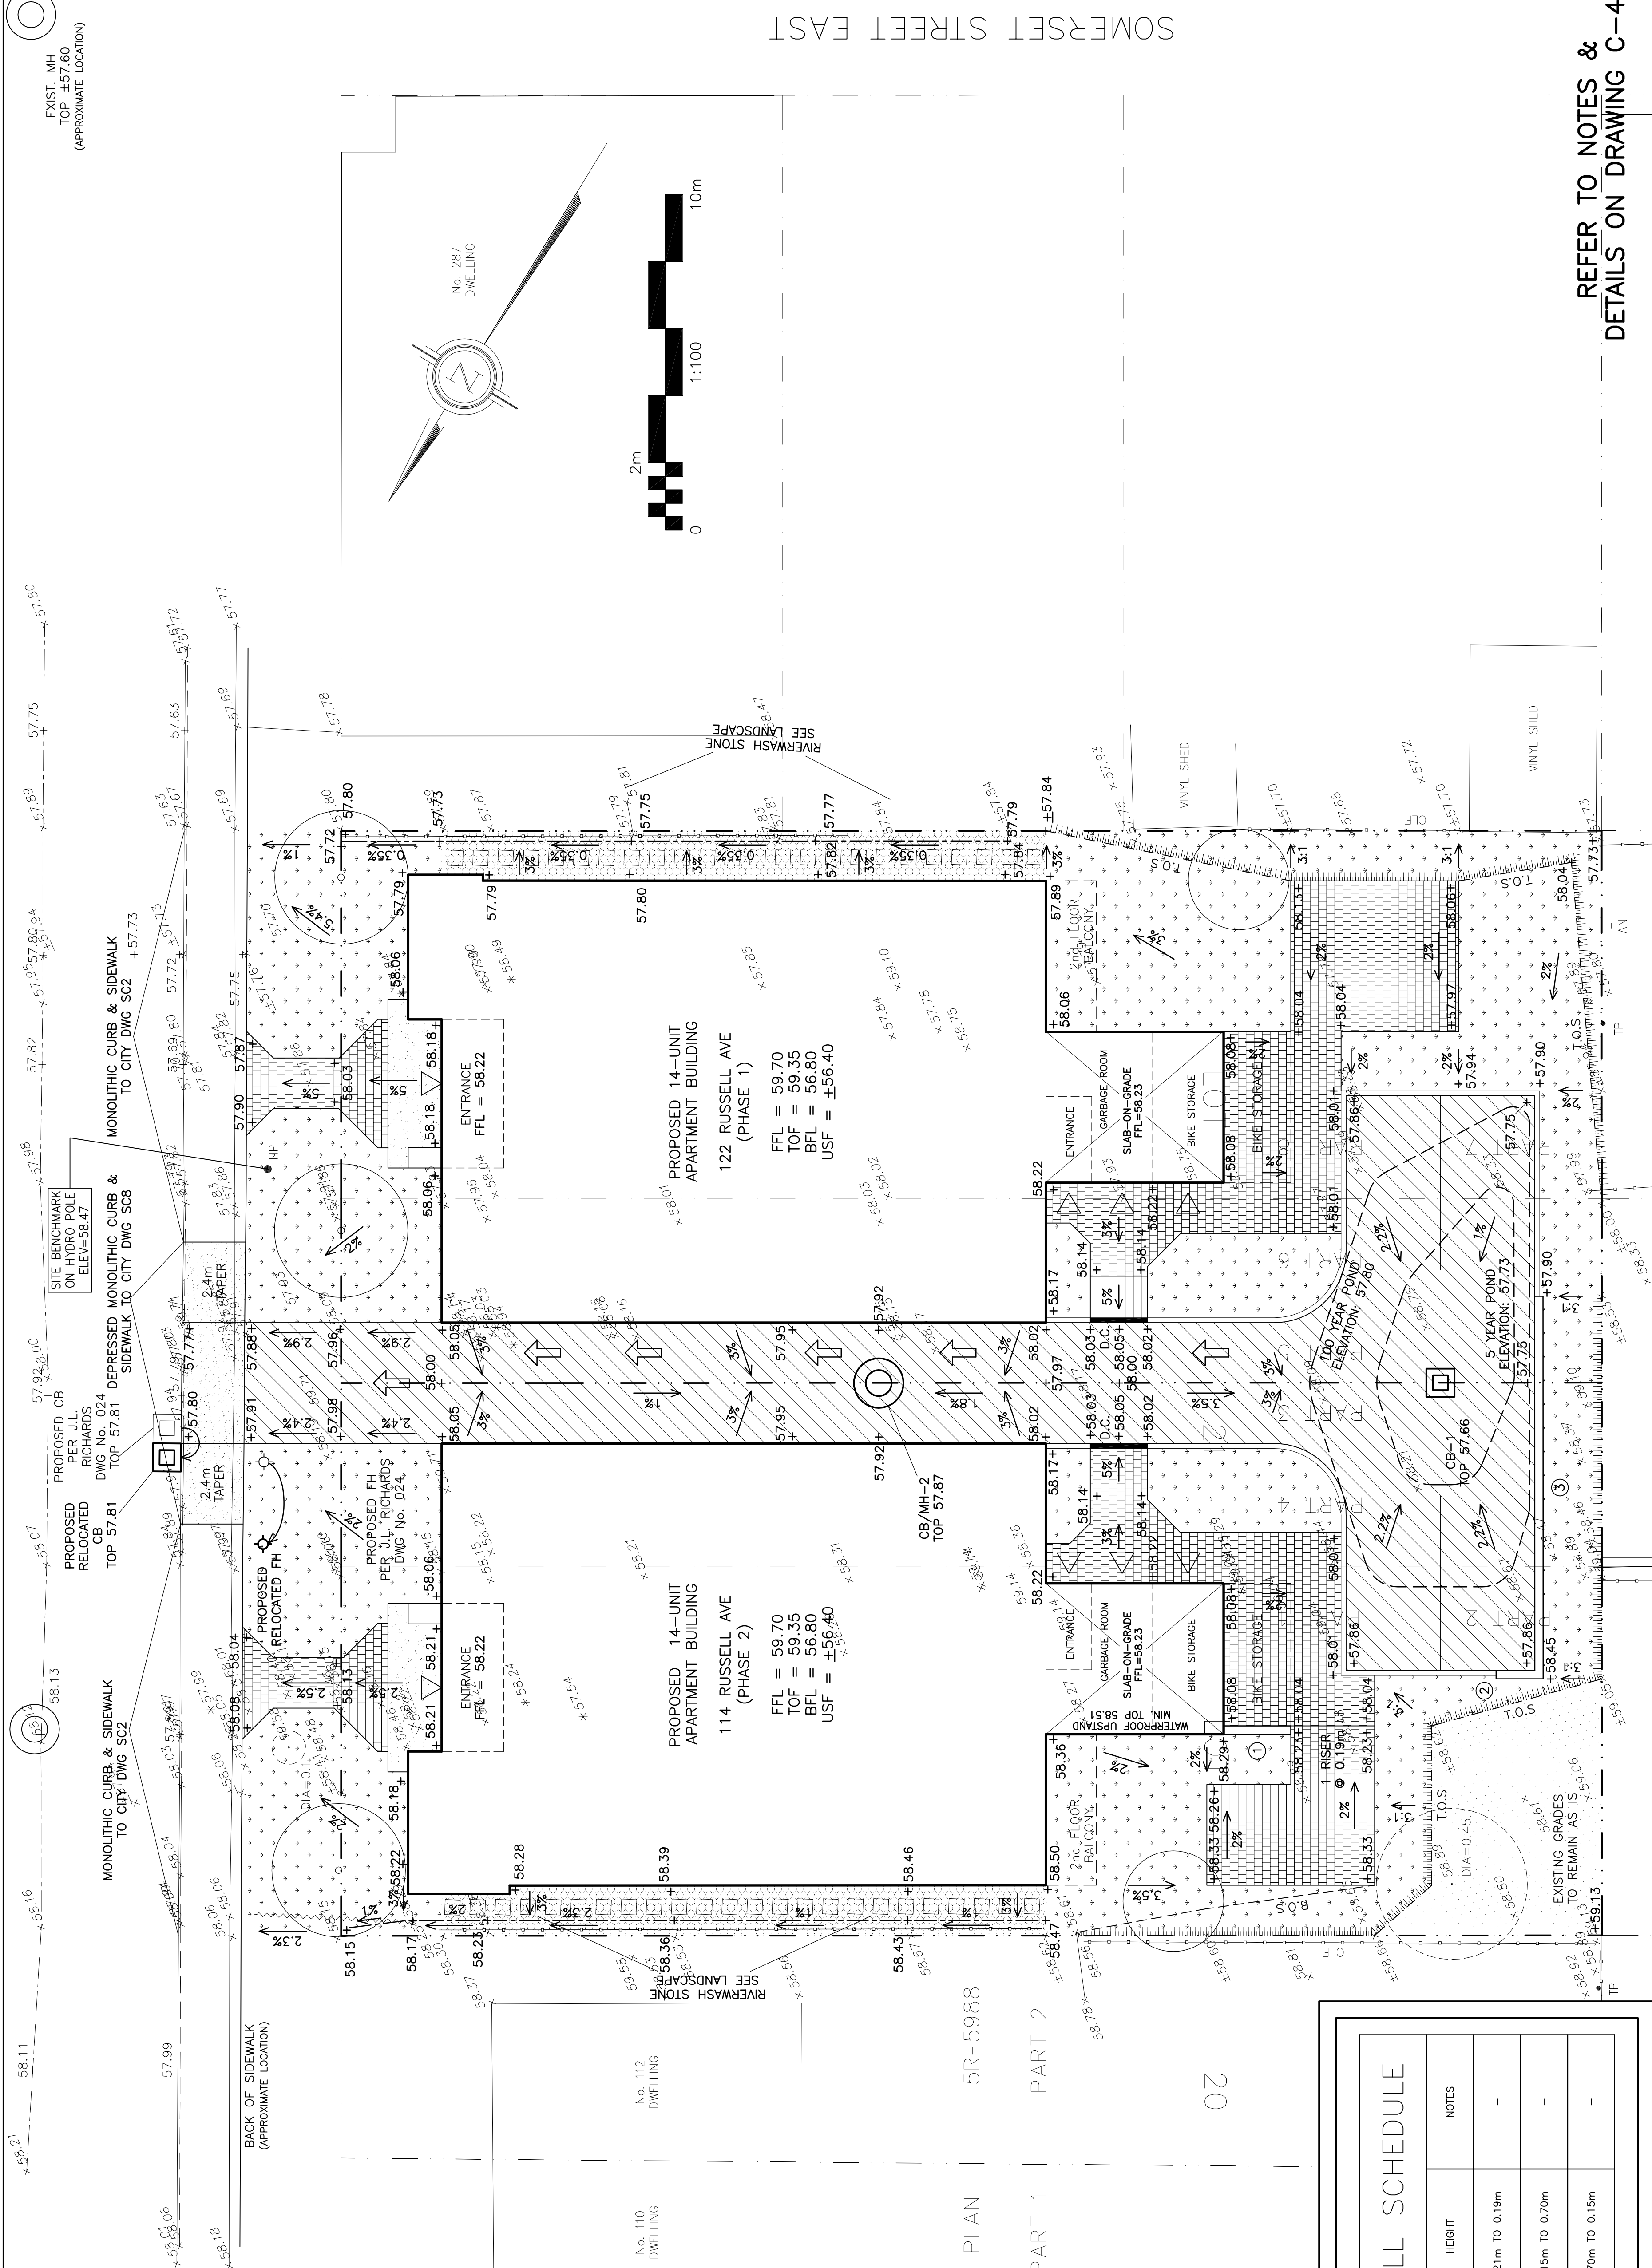



MONOLITHIC CURB &
SIDEWALK REINSTATEMENTS PER
J.L. RICHARDS DWG No. 024

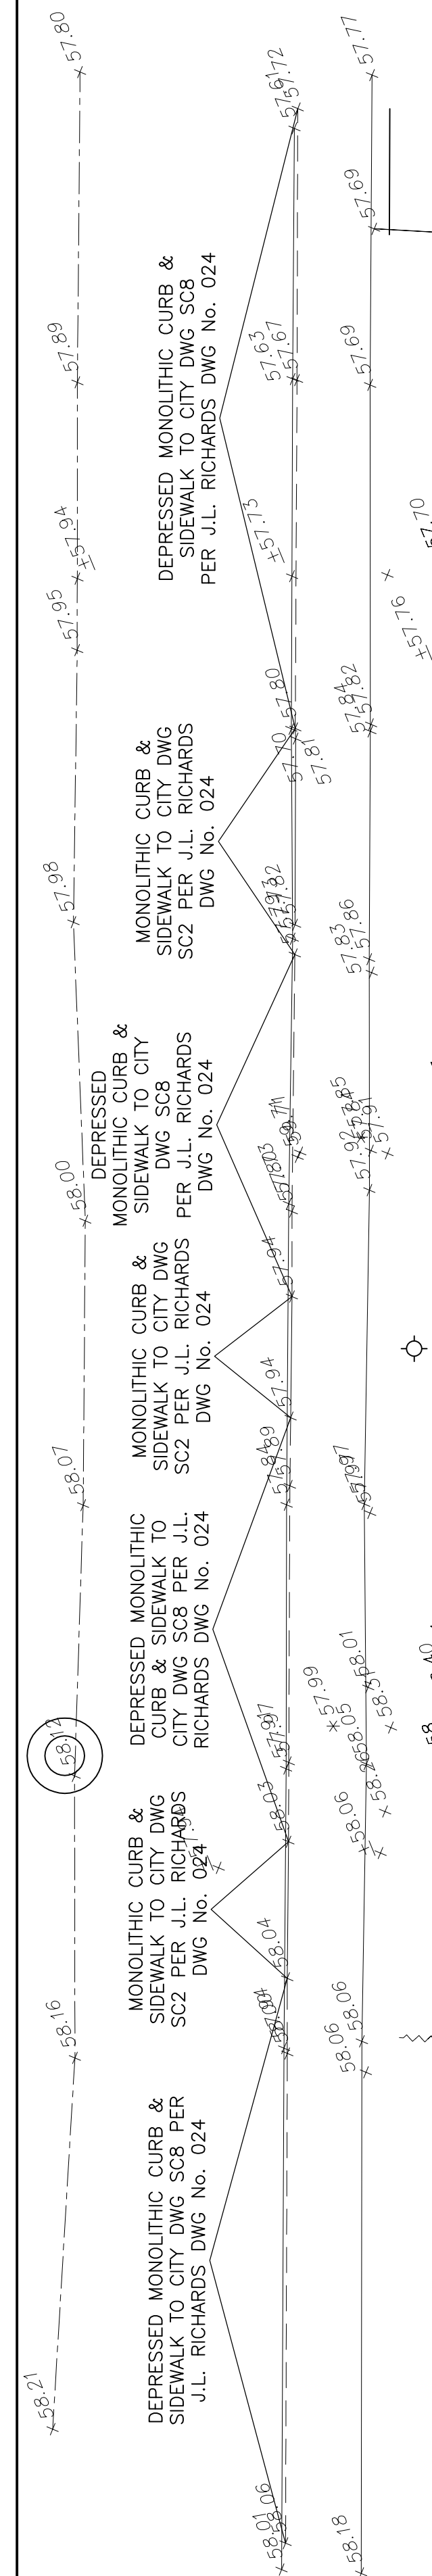

RETAINING WALL SCHEDULE			
REF	TOP OF WALL	HEIGHT	NOTES
1	58.29 TO 58.23	0.21m TO 0.19m	-
2	58.01 TO 58.45	0.15m TO 0.70m	-
3	58.45 TO 57.90	0.70m TO 0.15m	-

REFER TO NOTES &
DETAILS ON DRAWING C-4


DRAWING LEGEND	
	CATCH BASIN
	MANHOLE
	CATCH BASIN/MANHOLE
	SUBDRAINS IN CB
	SUBDRAINS IN CB/AH
	SPRINGLINE OF PIPE
	INVERT OF PIPE
	SANITARY SEWER
	STORM SEWER
	WATER SERVICE/WATERMAIN
	CURB STOP & STANDPOST
	FIRE HYDRANT
	ROOF DRAIN
	WATER METER
	REMOTE WATER METER RECONNECT
	EXISTING GRADE ELEVATION
	PROPOSED GRADE ELEVATION
	EXISTING SLOPE OF GRADE
	PROPOSED SLOPE OF GRADE
	EMERGENCY OVERLAND FLOW
	TOP OF SLOPE
	BOTTOM OF SLOPE
	CENTERLINE OF SWALE
	PROPERTY LINE
	SALT FENCE BARRIER
	150mm CURB/DEPRESSED CURB
	ASPHALT PAVEMENT
	CONCRETE
	INTERLOCK
	LANDSCAPE
	CRITICAL ROOT ZONE
	FIRST FLOOR ELEVATION
	TOP OF FOUNDATION
	BASEMENT FLOOR ELEVATION
	UNDERSIDE OF FOOTINGS

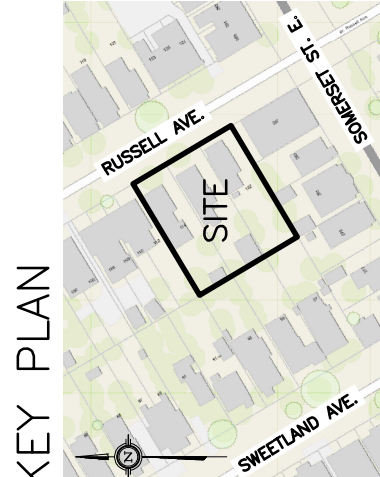[illegible]

D. B. GRAY ENGINEERING INC.
 Stormwater Management • Grading & Drainage • Storm & Sanitary Sewers • Watermain
 700 Long Point Circle 613-425-8044
 Ottawa, Ontario d.gray@dbgrayengineering.com

PROPOSED
APARTMENT BUILDINGS
14-122 RUSSELL AVENUE
OTTAWA, ONTARIO

GRADING PLAN

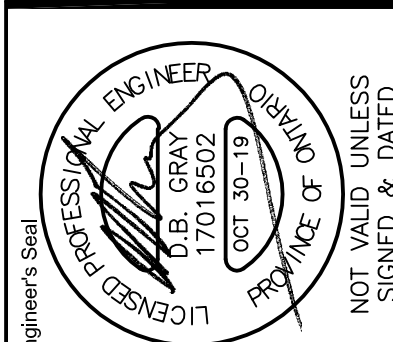

Drawn	D.B.G.
Hor. Scale	1:100
Vert. Scale	
Date	OCT 17-19
Job No.	19078