


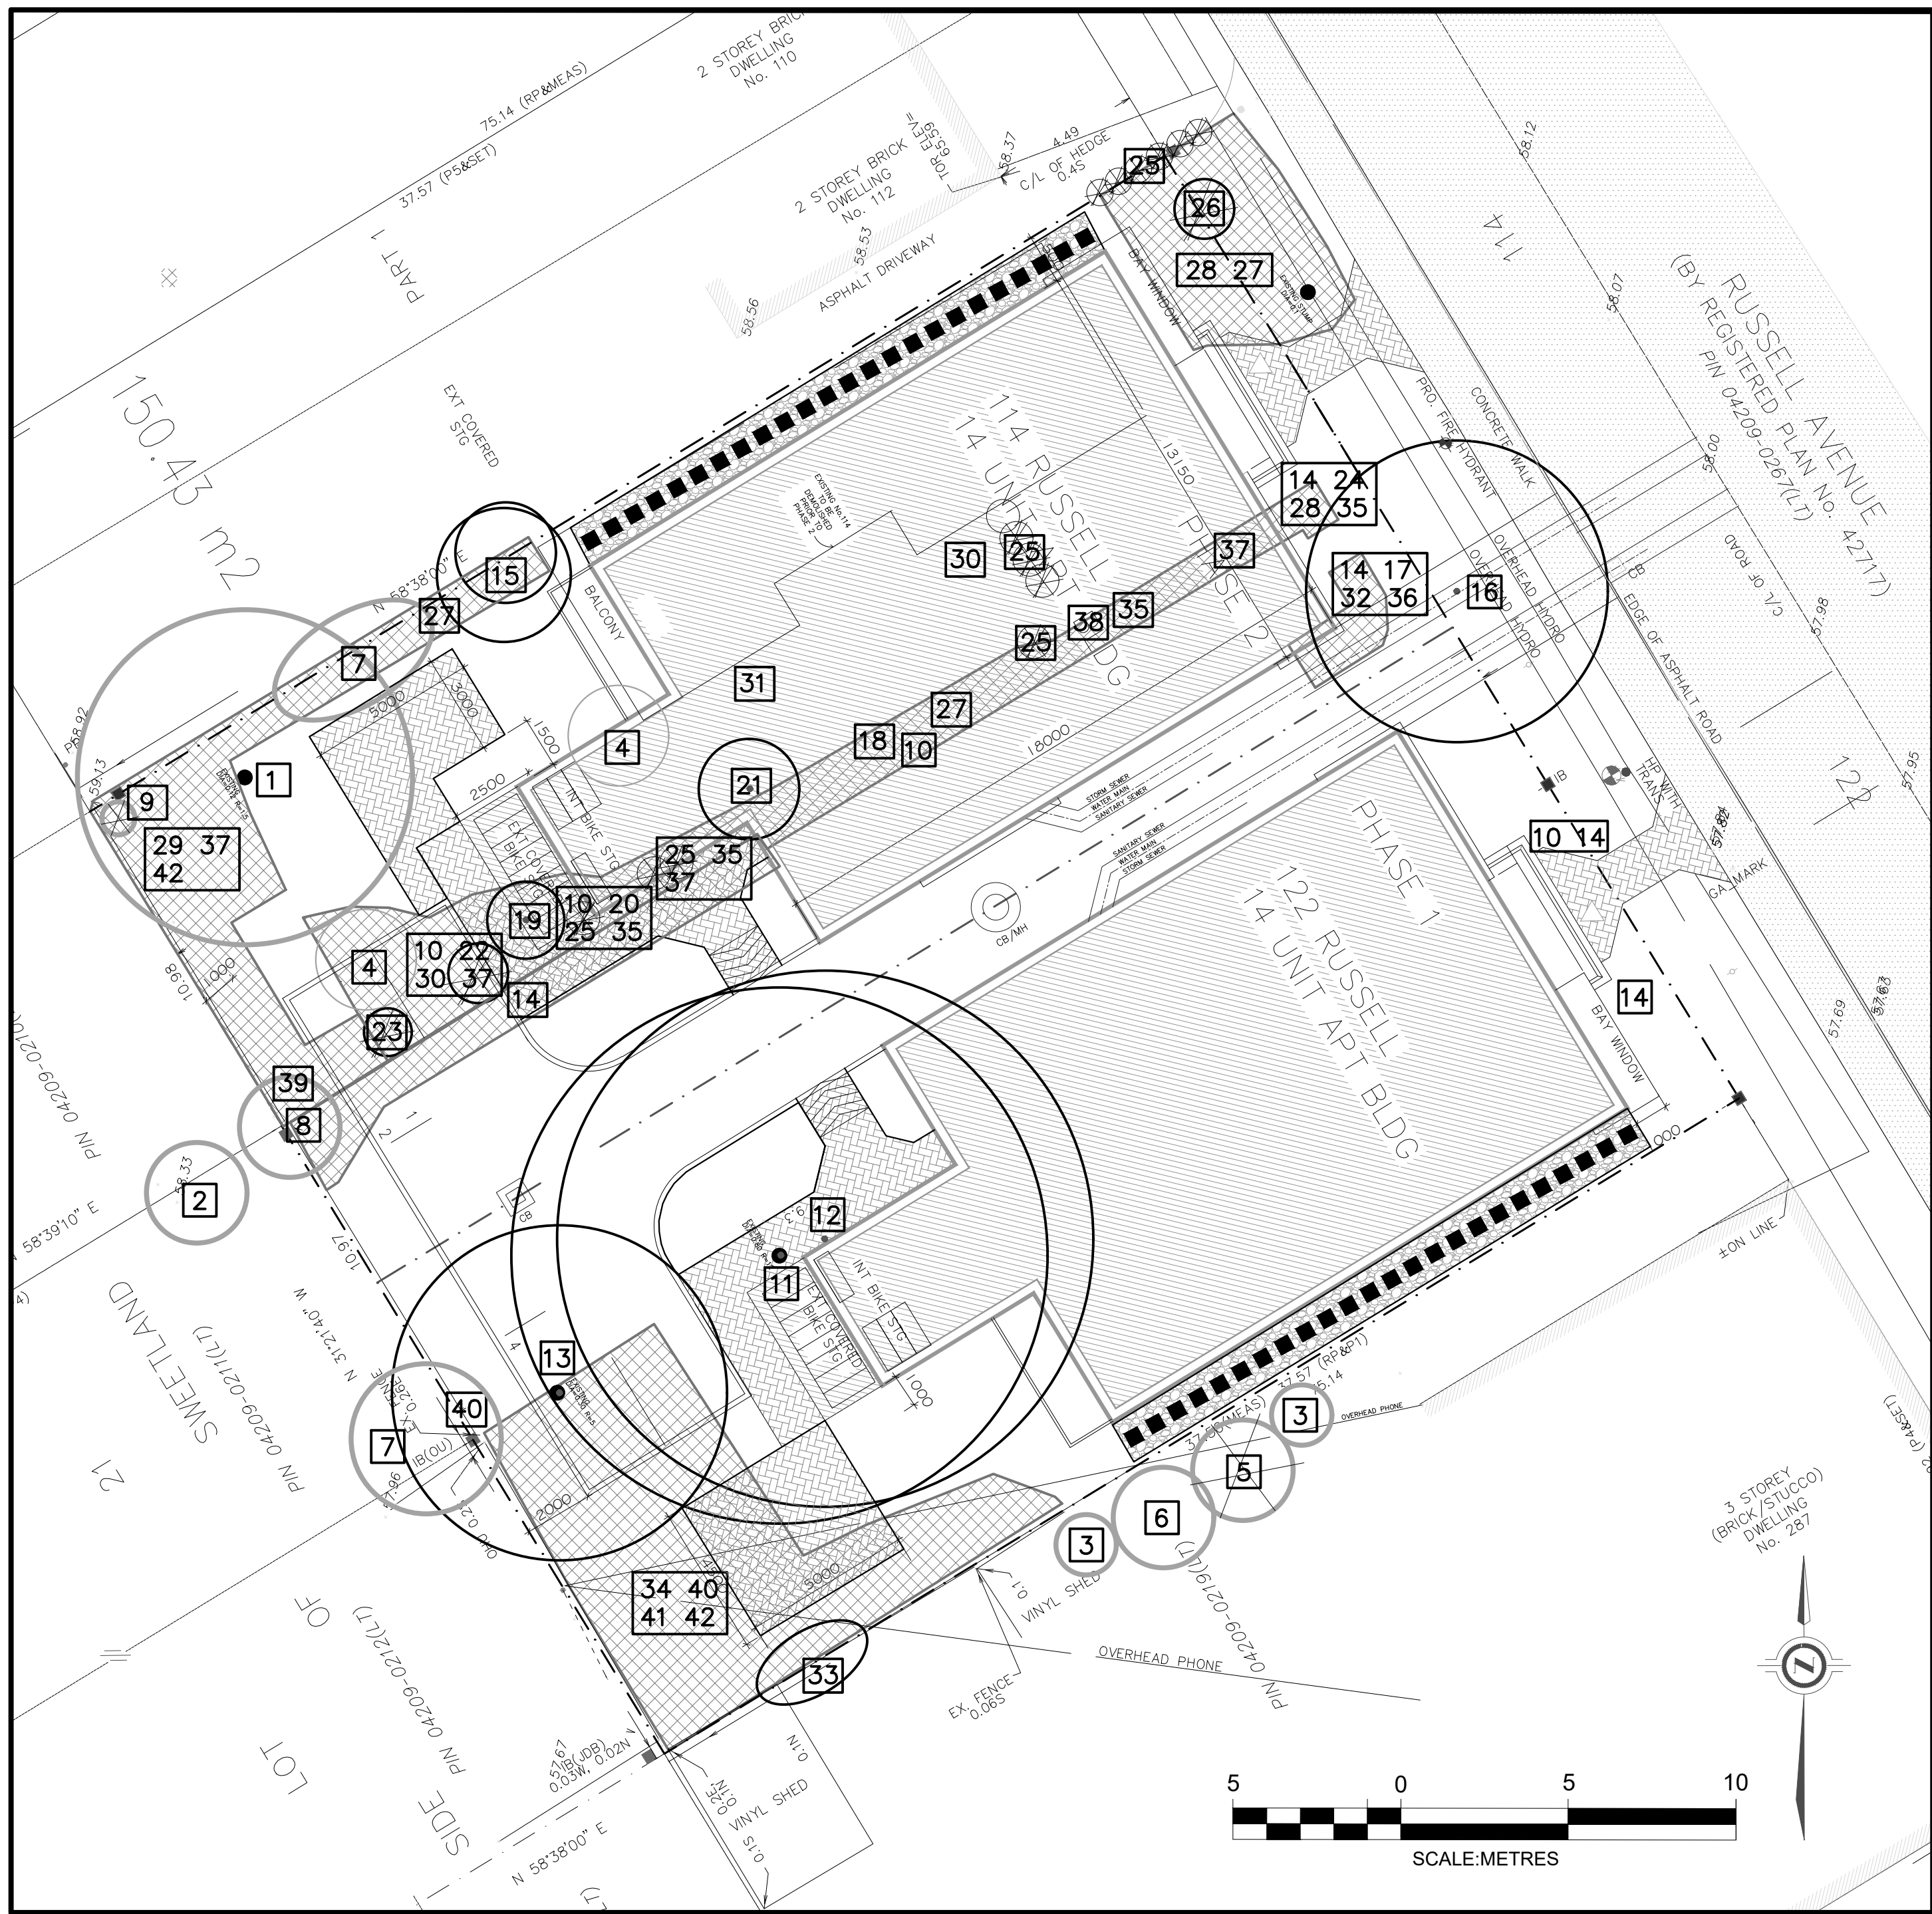

EXISTING VEGETATION/TREE CONSERVATION TABLE

KEY	SCIENTIFIC NAME	COMMON NAME	NUMBER	SIZE	COND./COMMENTS	Ownership
VEGETATION TO REMAIN OR BE RELOCATED						
1	<i>Malus spp.</i>	Apple	1	45cm DBH	Good	Private
2	<i>Acer negundo</i>	Manitoba Maple	1	200cm Ht.	Good, Multistem	Private
3	<i>Acer negundo</i>	Manitoba Maple	2	Seedlings	Good	Private
4	<i>Acer palmatum</i>	Japanese Maple	2	7.5cm DBH	Good, Relocate on site	Private
5	<i>Juniperus spp.</i>	Juniper	1	300cm Ht.	Good	Private
6	<i>Rhamnus spp.</i>	Buckthorn	1	250cm Ht.	Good	Private
7	<i>Syringa spp.</i>	Lilac	2	200cm Ht.	Good	Private
8	<i>Syringa spp.</i>	Lilac	1	250cm Ht.	Good	Private
9	<i>Thuja occidentalis</i>	Northern White Cedar	19	200cm Ht.	Good	Private
VEGETATION TO BE REMOVED						
10	<i>Acer ginnala</i>	Amur Maple	Numerous	Seedlings	Good	Private
11	<i>Acer negundo</i>	Manitoba Maple	1	80cm DBH	Fair, Grown around fence. Private	Private
12	<i>Acer negundo</i>	Manitoba Maple	1	70cm DBH	Fair, Grown around fence. Private	Private
13	<i>Acer negundo</i>	Manitoba Maple	1	30cm DBH	Good	Private
14	<i>Acer negundo</i>	Manitoba Maple	Numerous	Seedlings	Good	Private
15	<i>Acer palmatum</i>	Japanese Maple	1	10 & 7.5cm DBH	Good, Multistem	Private
16	<i>Acer platanoides</i>	Norway Maple	1	25cm DBH	Good	City
17	<i>Acer platanoides</i>	Norway Maple	Numerous	Seedlings	Good	Private
18	<i>Fraxinus spp.</i>	Ash	1	7.5cm DBH	Good	Private
19	<i>Gleditsia triacanthos</i>	Honeylocust	1	12cm DBH	Good	Private
20	<i>Hydrangea spp.</i>	Hydrangea	2	100cm Ht.	Good	Private
21	<i>Populus spp.</i>	Aspen	1	12cm DBH	Good	Private
22	<i>Picea pungens</i>	Colorado Blue Spruce	1	9.0cm DBH	Good	Private
23	<i>Picea spp.</i>	Spruce	1	2.5cm DBH	Fair	Private
24	<i>Pinus mugho</i>	Mugho Pine	1	100cm Ht.	Good	Private
25	<i>Thuja occidentalis</i>	Northern White Cedar	19	200cm Ht.	Poor-Good	Private
26	<i>Taxus pp.</i>	Yew	1	100cm Ht.	Good	Private
27	<i>Cornus 'Elegantissima'</i>	Variegated Dogwood	1	150cm Ht.	Good	Private
28	<i>Prunus x cistena</i>	Purple Leaf Sand Cherry	2	Seedlings	Excellent	Private
29	<i>Rubus spp.</i>	Raspberry	Numerous	100cm Ht.	Good	Private
30	<i>Spiraea spp.</i>	Spiraea	2	100cm Ht.	Good	Private
31	<i>Symphoricarpos alba</i>	Snowberry	1	100cm Ht.	Good	Private
32	<i>Viburnum spp.</i>	Viburnum	2	100cm Ht.	Good	Private
33	<i>Fallopia japonica</i>	Japanese Knotweed	1	Perennial	Good	Private
34	<i>Phalaris spp.</i>	Ribbon Grass	Numerous	Perennial	Good	Private
35	<i>Hosta spp.</i>	Plantain Lily	Numerous	Perennial	Good	Private
36	<i>Hemerocallis spp.</i>	Daylily	Numerous	Perennial	Good	Private
37	<i>Vinca minor</i>	Periwinkle	Numerous	Perennial	Good	Private
38	<i>Campsis radicans</i>	Trumpet Vine	Numerous	Vine	Good	Private
39	<i>Humulus lupulus</i>	Common Hops	1	Vine	Good	Private
40	<i>Parthenocissus quinquefolia</i>	Virginia Creeper	Numerous	Vine	Good	Private
41	<i>Solanum dulcamara</i>	Bittersweet Nightshade	Numerous	Vine	Good, toxic	Private
42	<i>Vitis riparia</i>	Wild Grapevine	Numerous	Vine	Good	Private

GENERAL NOTES

1. This drawing has been prepared for site plan approval only. Additional detailing and specifications are required for construction.
2. It is the responsibility of the Contractor to verify all dimensions & conditions on site. Report any errors or omissions to the Landscape Architect prior to commencing work.
2. It is the responsibility of the Contractor to locate all underground utilities prior to construction.
3. All dimensions are in metric.
4. Do not scale the drawings.
5. All drawings & designs remain the property of TRACY WHALEN - LANDSCAPE ARCHITECT & are protected by copyright.

TREE CONSERVATION NOTES (PERTAINING TO TREES WHICH ARE ON SITE & PARTIALLY LOCATED ON ADJACENT PROPERTIES)

1. Do not place any material or equipment within the critical root zone (CRZ) of the trees.
2. Do not attach any sign, notice or posters to any tree.
3. Do not raise or lower the existing grade within the CRZ without approval.
4. Tunnel or bore when digging within the CRZ of a tree.
5. Do not damage the root system, trunk or branches of any tree.
6. Ensure that exhaust fumes from all equipment are NOT directed towards any tree's canopy.

LEGEND

EXISTING

TREES

PLANTING BED

EXISTING VEGETATION KEY (SEE TABLE THIS PAGE)

PROPERTY LINE OVERHEAD HYDRO LINE OVERHEAD BELL LINE HYDRO POLE TO REMAIN

PROPOSED

UNIT PAVERS RIVERWASH STONE

NO.	REVISION	DATE
03	Revised & Reissued for Site Plan Approval	2019-10-21
02	Issued for Site Plan Approval	2019-09-25
01	Issued for Discussion	2019-09-20

WOODMAN ARCHITECT
S S O C I A T E S L T D .

4 BEECHWOOD, SUITE 201, OTTAWA, ONTARIO, CANADA K1L 8L9
TEL:613 228 9850 FAX:613 228 9848 mailbox@woodmanarchitect.com

DEVELOPER:
NICK & CARMEN ARGENTINA
1504 GOTH AVENUE, OTTAWA

CONSULTANTS:
TRACY WHALEN - LANDSCAPE ARCHITECT
Studio B, 5 Wellfleet Cres., Ottawa, Ontario K2J 2K7 (613) 825-9756



PROJECT
114, 118, 122
RUSSELL AVENUE - OTTAWA

DRAWING:
LANDSCAPE SITE PLAN
EXISTING VEGETATION

DATE: SEPTEMBER 25, 2019	JOB NO. 190993
SCALE: 1:150	DRAWING NO.
DRAWN BY: T.W.	L1
REVIEWED BY: T.W.	