

PROJECT TEAM

ARCHITECT
HOBIN ARCHITECTURE
1700 KENNEDY ROAD
613.238.7200


PLANNING
CAMERON ASSOCIATES
PETER HOWE
613.299.3444

ENGINEERING
CAMERON ASSOCIATES LIMITED
TREVOR TEELE / ALAN BETH HALEY
613.299.3444

LANDSCAPE ARCHITECT
CIVIL LANDSCAPE ARCHITECTS LTD.
613.299.4533


TRANSPORTATION
TRANSPORTATION
JOSHUA ROYER
613.238.4160

ENVIRONMENTAL ENGINEERING
JOSHUA ROYER
613.238.4160

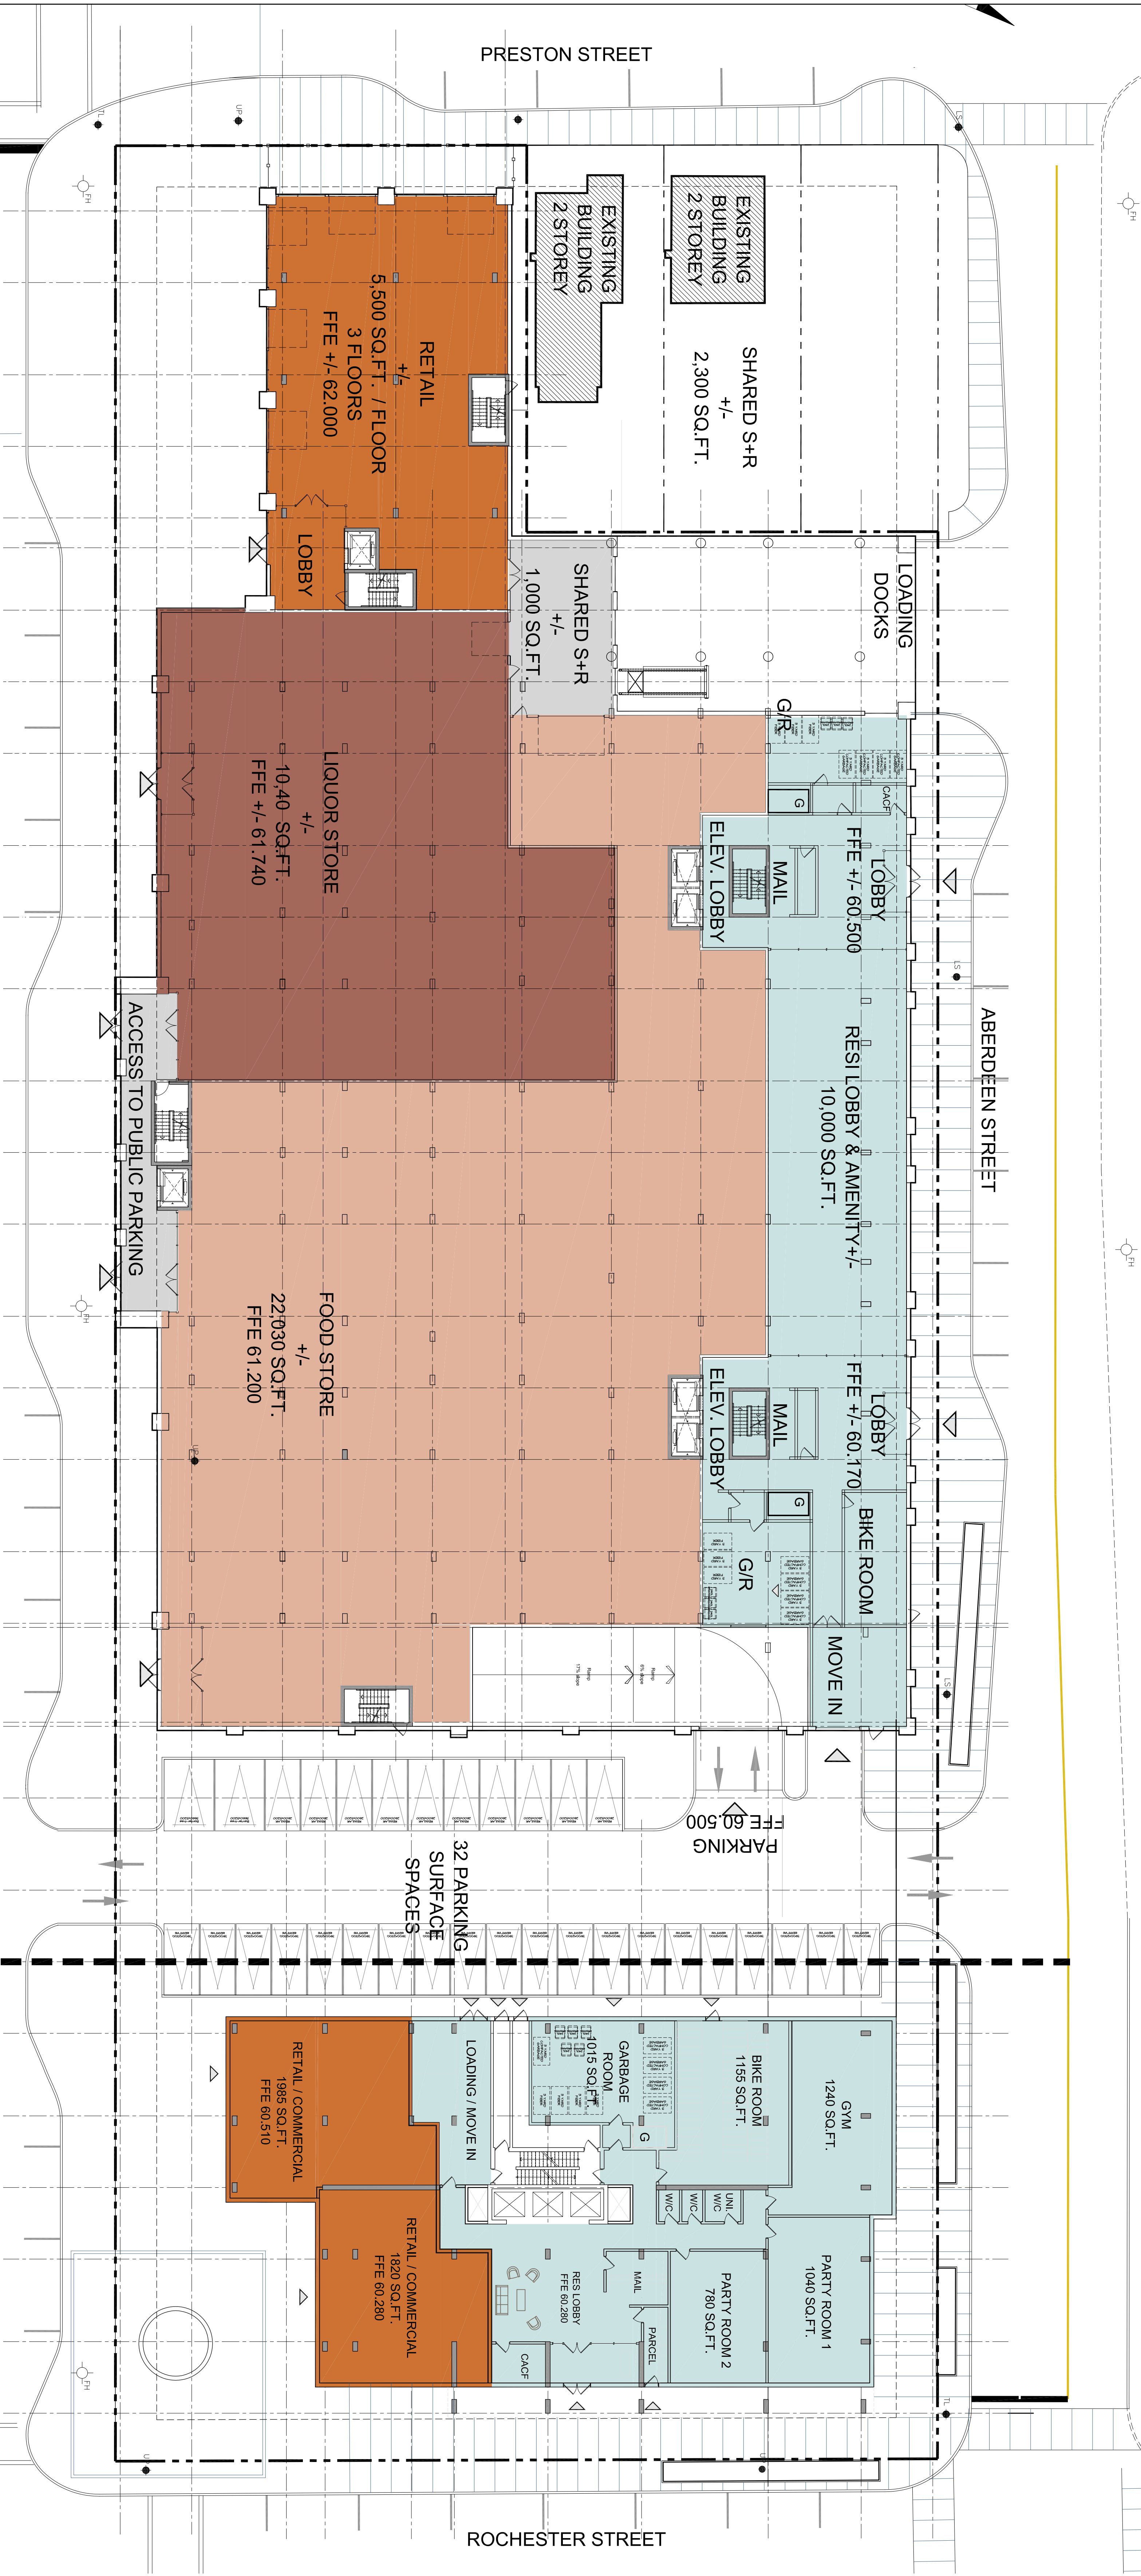

A2.04 GROUND FLOOR PLAN
A2.04 / 1:200

Hobin Architecture
Incorporated
613.238.7200
Ottawa, Ontario
Canada K1S 9K7
T: 613.238.7200
F: 613.235.2005
E: info@hobin.com
hobin.com
ARCHITECTURE

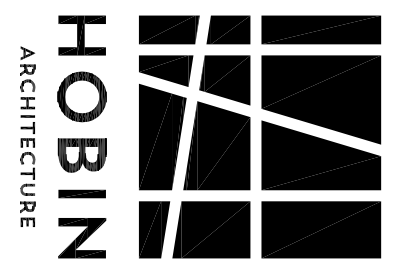

PROJECT LOCATION:

ARNON 450 Rochester -

DRAWING TITLE:

GROUND PLAN

DRAWN BY: DATE: SCALE: 1:200

PROJECT: DRAWING NO.: A2.04

REVISION NO.:

no.	date	revision
1	19.10.18	ISSUED FOR SITE PLAN CONTROL
It is the responsibility of the responsible contractor to check and verify all dimensions on site and report all errors and/or omissions to the architect.		
All contractors must comply with all pertinent codes and by-laws.		
Do not scale drawings.		
This drawing may not be used for construction until signed.		
Copyright reserved.		

