



APPROVED
By Adam Brown at 10:38 am, Nov 26, 2019

AR


ADAM BROWN
MANAGER, DEVELOPMENT REVIEW - RURAL
PLANNING, INFRASTRUCTURE & ECONOMIC
DEVELOPMENT DEPARTMENT, CITY OF OTTAWA

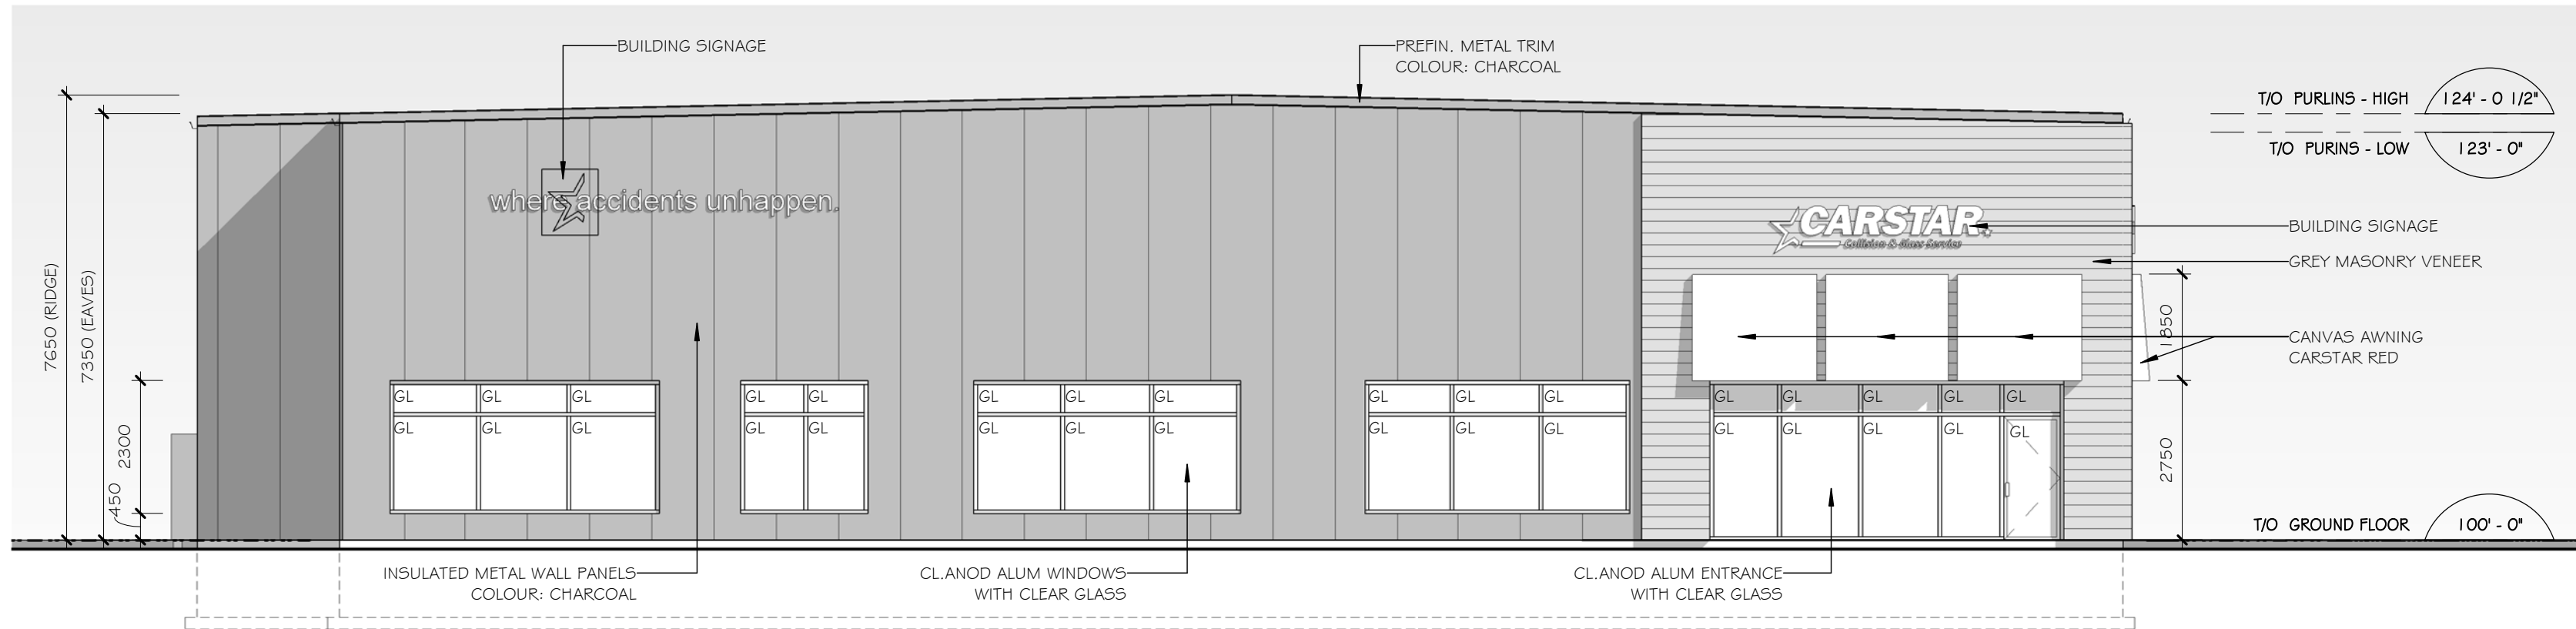


1 SOUTH ELEVATION
A200a SCALE 1:100

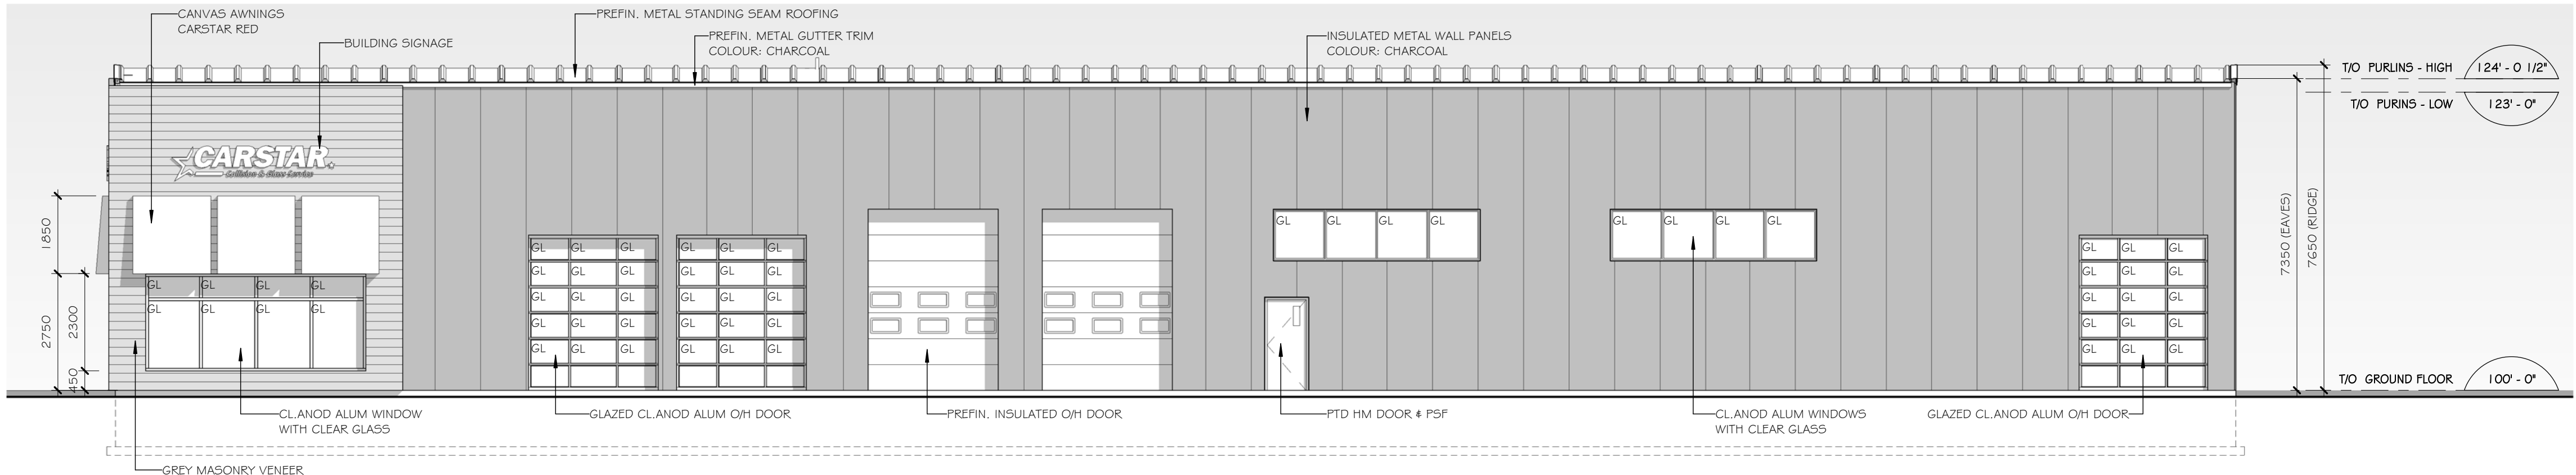

4 EAST ELEVATION
A200a SCALE 1:100

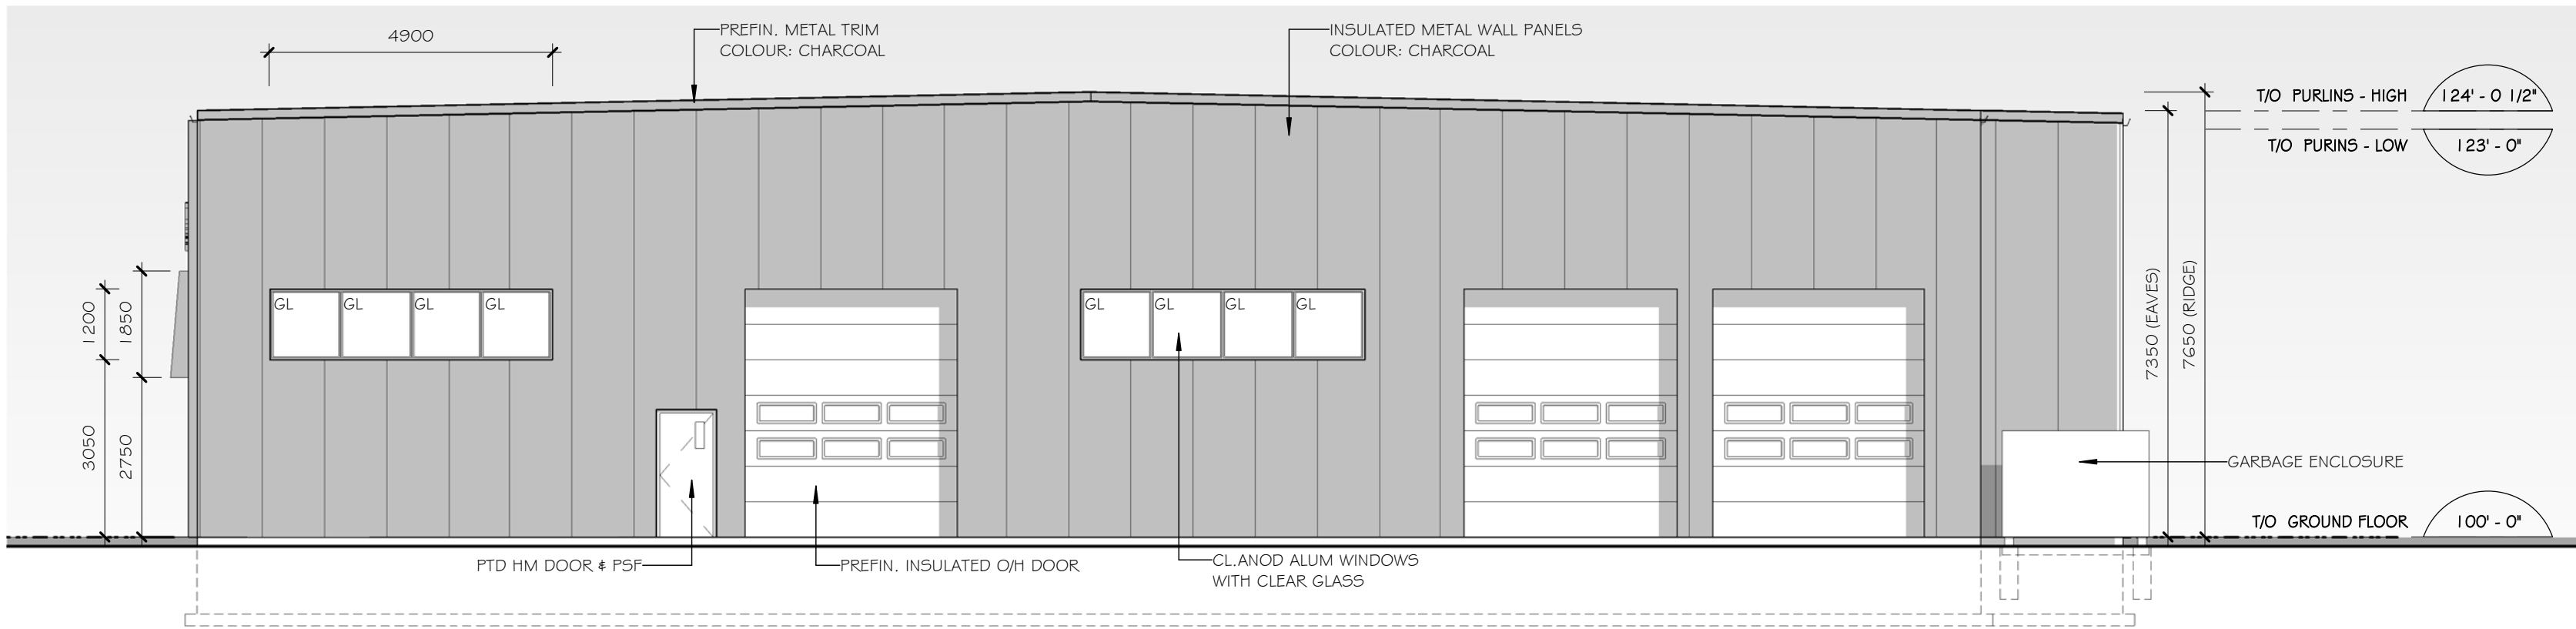

3 NORTH ELEVATION
A200a SCALE 1:100

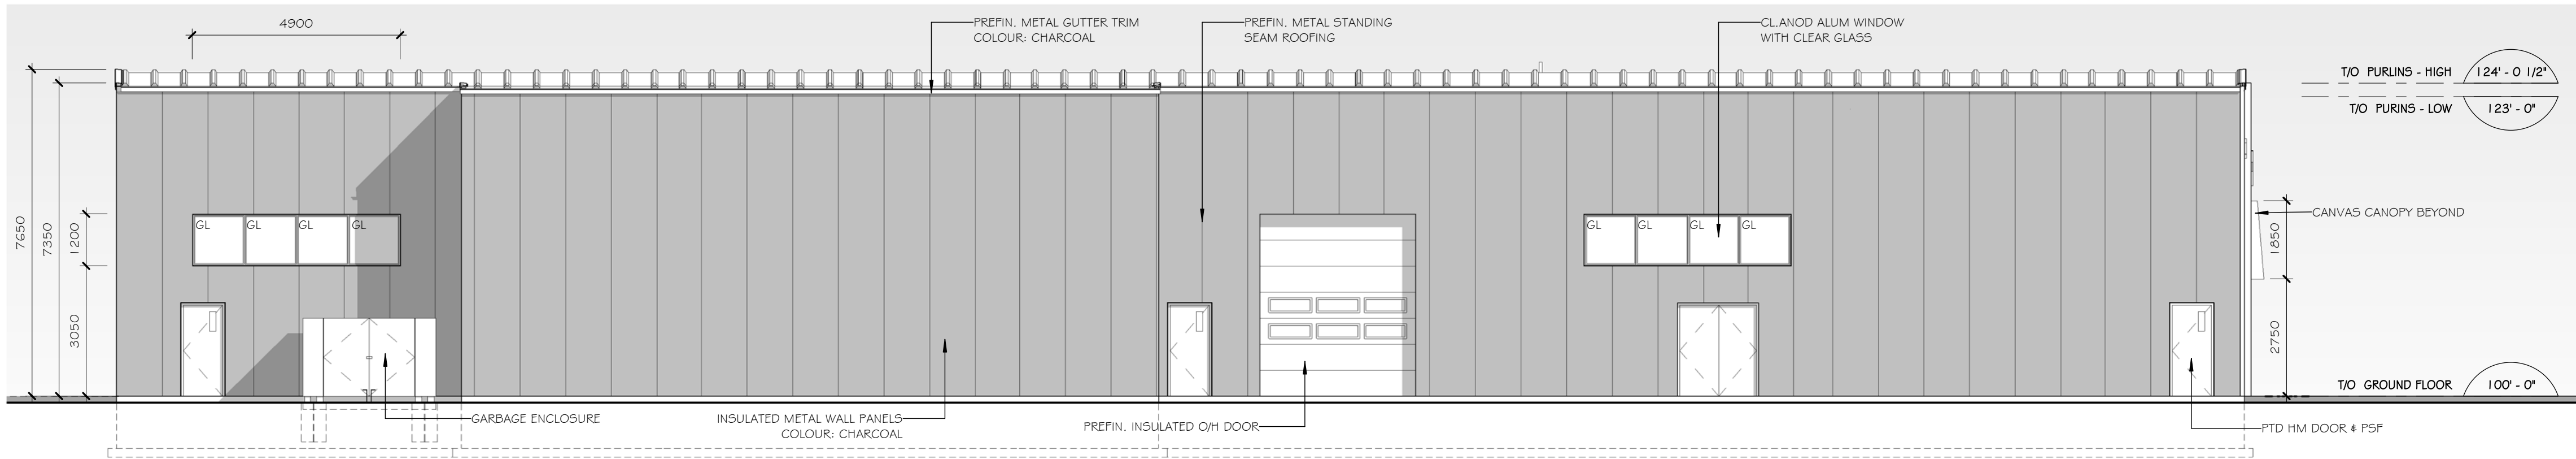

2 WEST ELEVATION
A200a SCALE 1:100

REVISIONS:		
No.	DATE	DESCRIPTION
1	25 JUN 2019	RESPONSE TO PLANNING COMMENTS
2	23 SEP 2019	RESPONSE TO PLANNING COMMENTS
3	18 OCT 2019	RESPONSE TO PLANNING COMMENTS

PERMIT	
TENDER	
CONSTRUCTION	

IT IS THE RESPONSIBILITY OF THE APPROPRIATE CONTRACTOR TO CHECK AND VERIFY ALL DIMENSIONS ON SITE AND REPORT ALL ERRORS AND/OR OMISSIONS TO THE ARCHITECT. ALL CONTRACTORS MUST COMPLY WITH ALL PERTINENT CODES AND BY-LAWS. DO NOT SCALE DRAWINGS. THIS DRAWING MAY NOT BE USED FOR CONSTRUCTION UNTIL SIGNED BY THE ARCHITECT. COPYRIGHT RESERVED. THIS DRAWING IS THE EXCLUSIVE PROPERTY OF KWC ARCHITECTS INC. AND SHALL NOT BE USED WITHOUT THE ARCHITECT'S CONSENT.



383 Parkdale Avenue, Suite 201
Ottawa Ontario Canada K1Y 4R4

KWC ARCHITECTS INC.

PHONE (613) 238-2117
FAX (613) 238-6595
E MAIL kwc@kwc-arch.com

NORTH	ARCHITECT'S/ENGINEER'S STAMP
-------	------------------------------



BBS CONSTRUCTION (ONTARIO) LTD.
1805 WOODWARD DRIVE,
OTTAWA, ON K2C 0P9 CANADA
TEL.613-226-8830 FAX:613-226-7709

OWNER
ZENA INVESTMENT CORPORATION

PROJECT
PROPOSED AUTOMOBILE BODY SHOP 'MYERS CARSTAR CARP RD.' 2113 CARP RD. OTTAWA, ON.

DRAWING TITLE
ELEVATIONS

PROJECT No.	1810	DRAWING No.
SCALE	1:100	
DRAWN BY	AK	
DATE	03 APRIL 2019	

A200a