

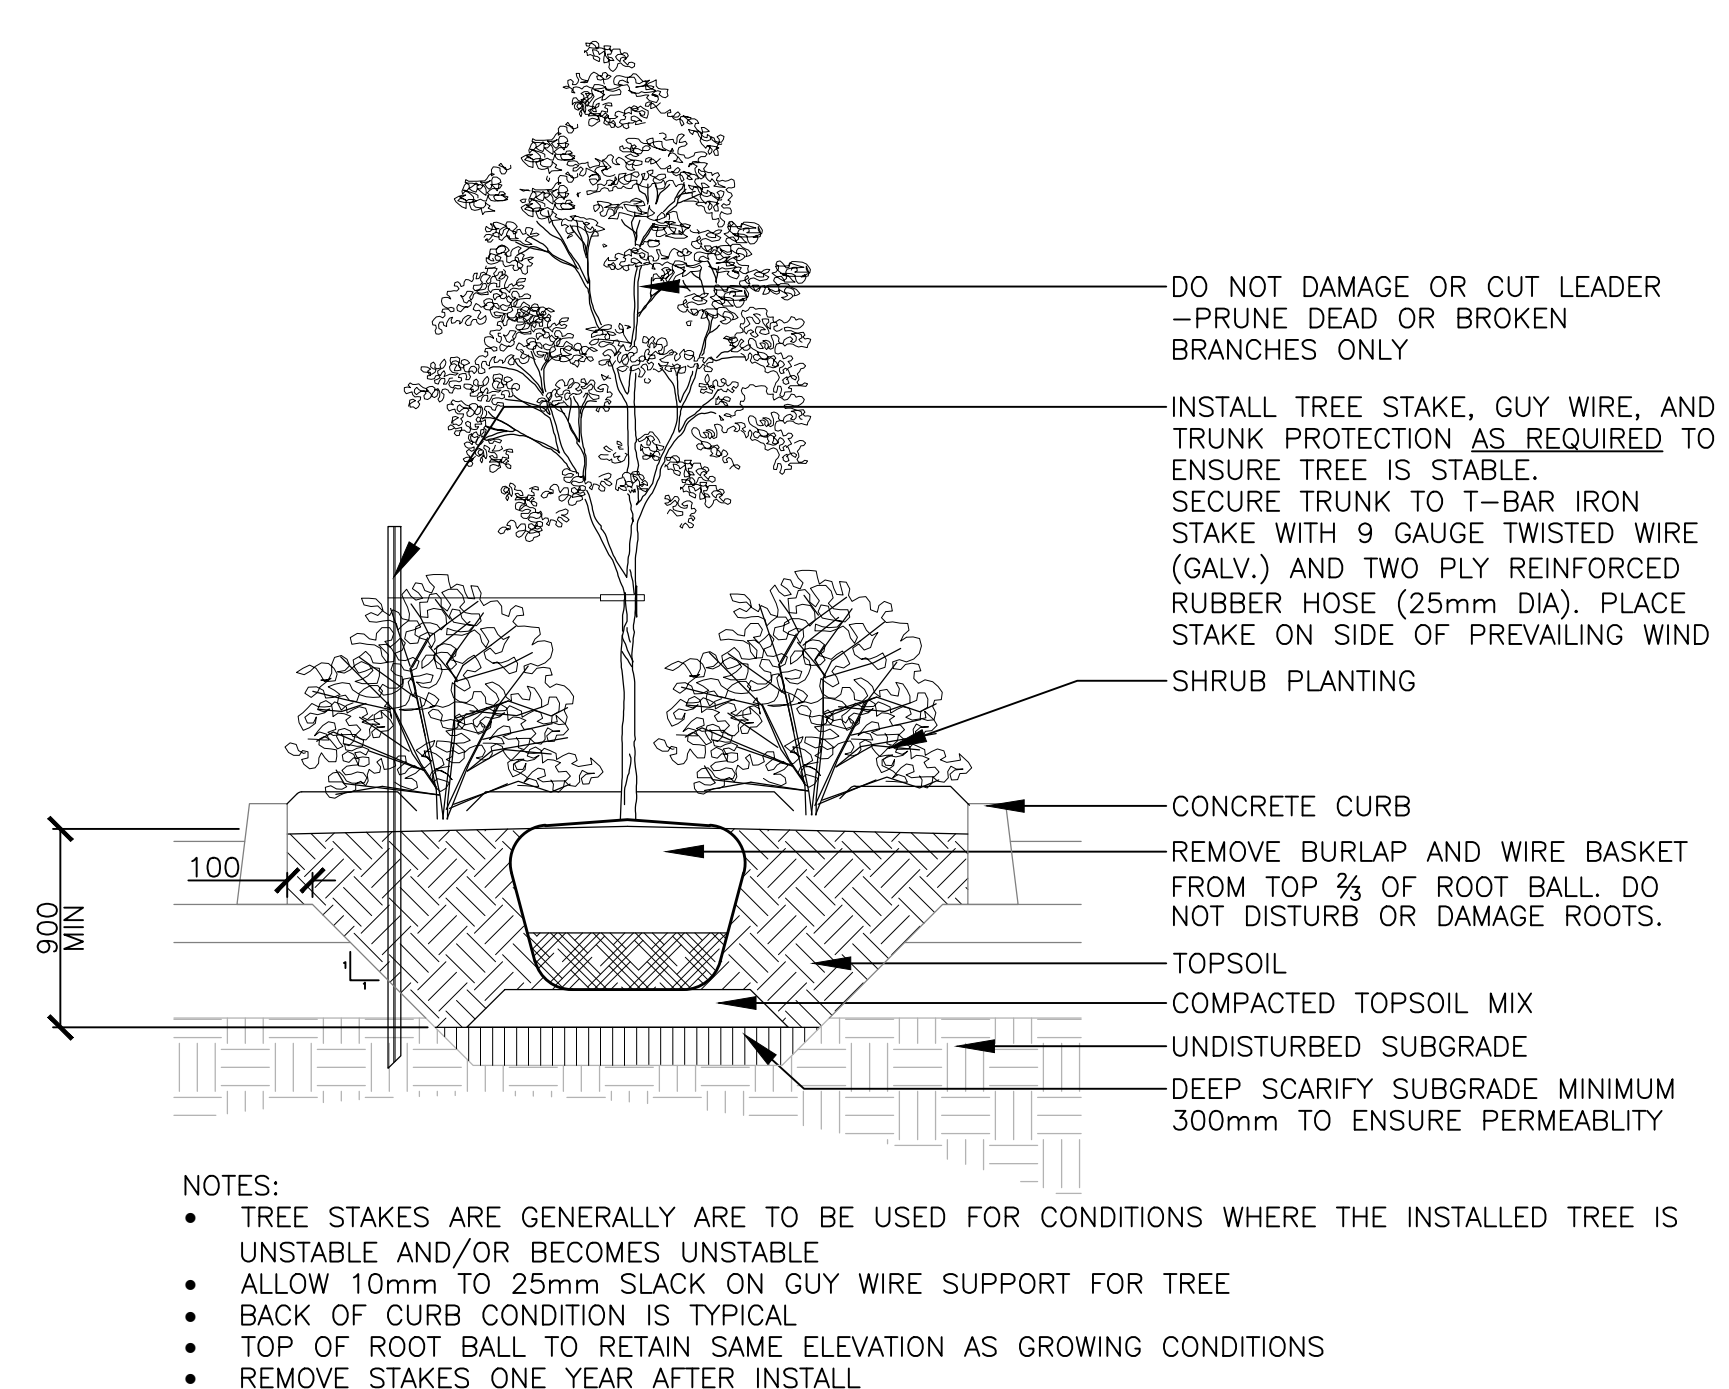
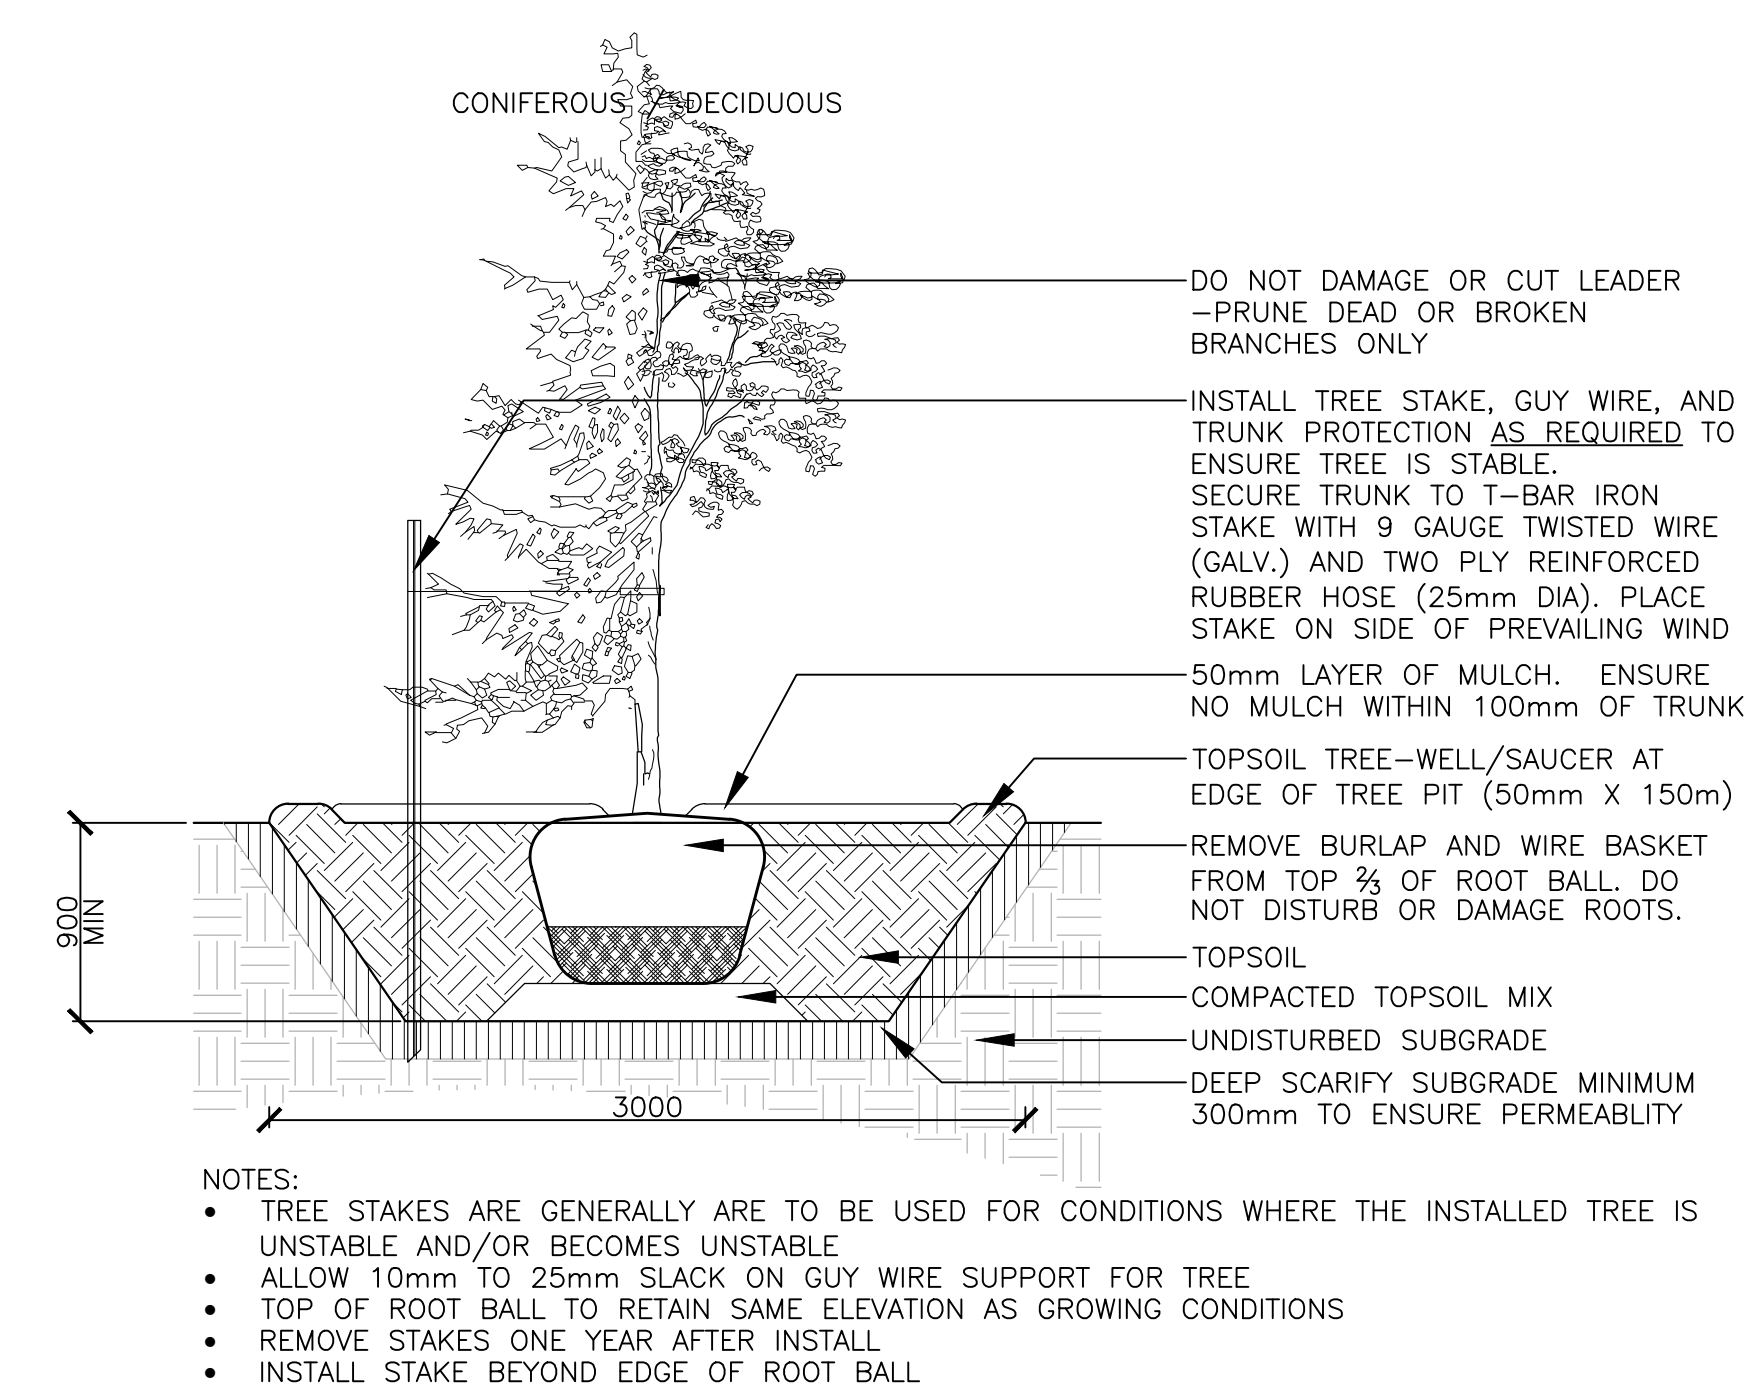
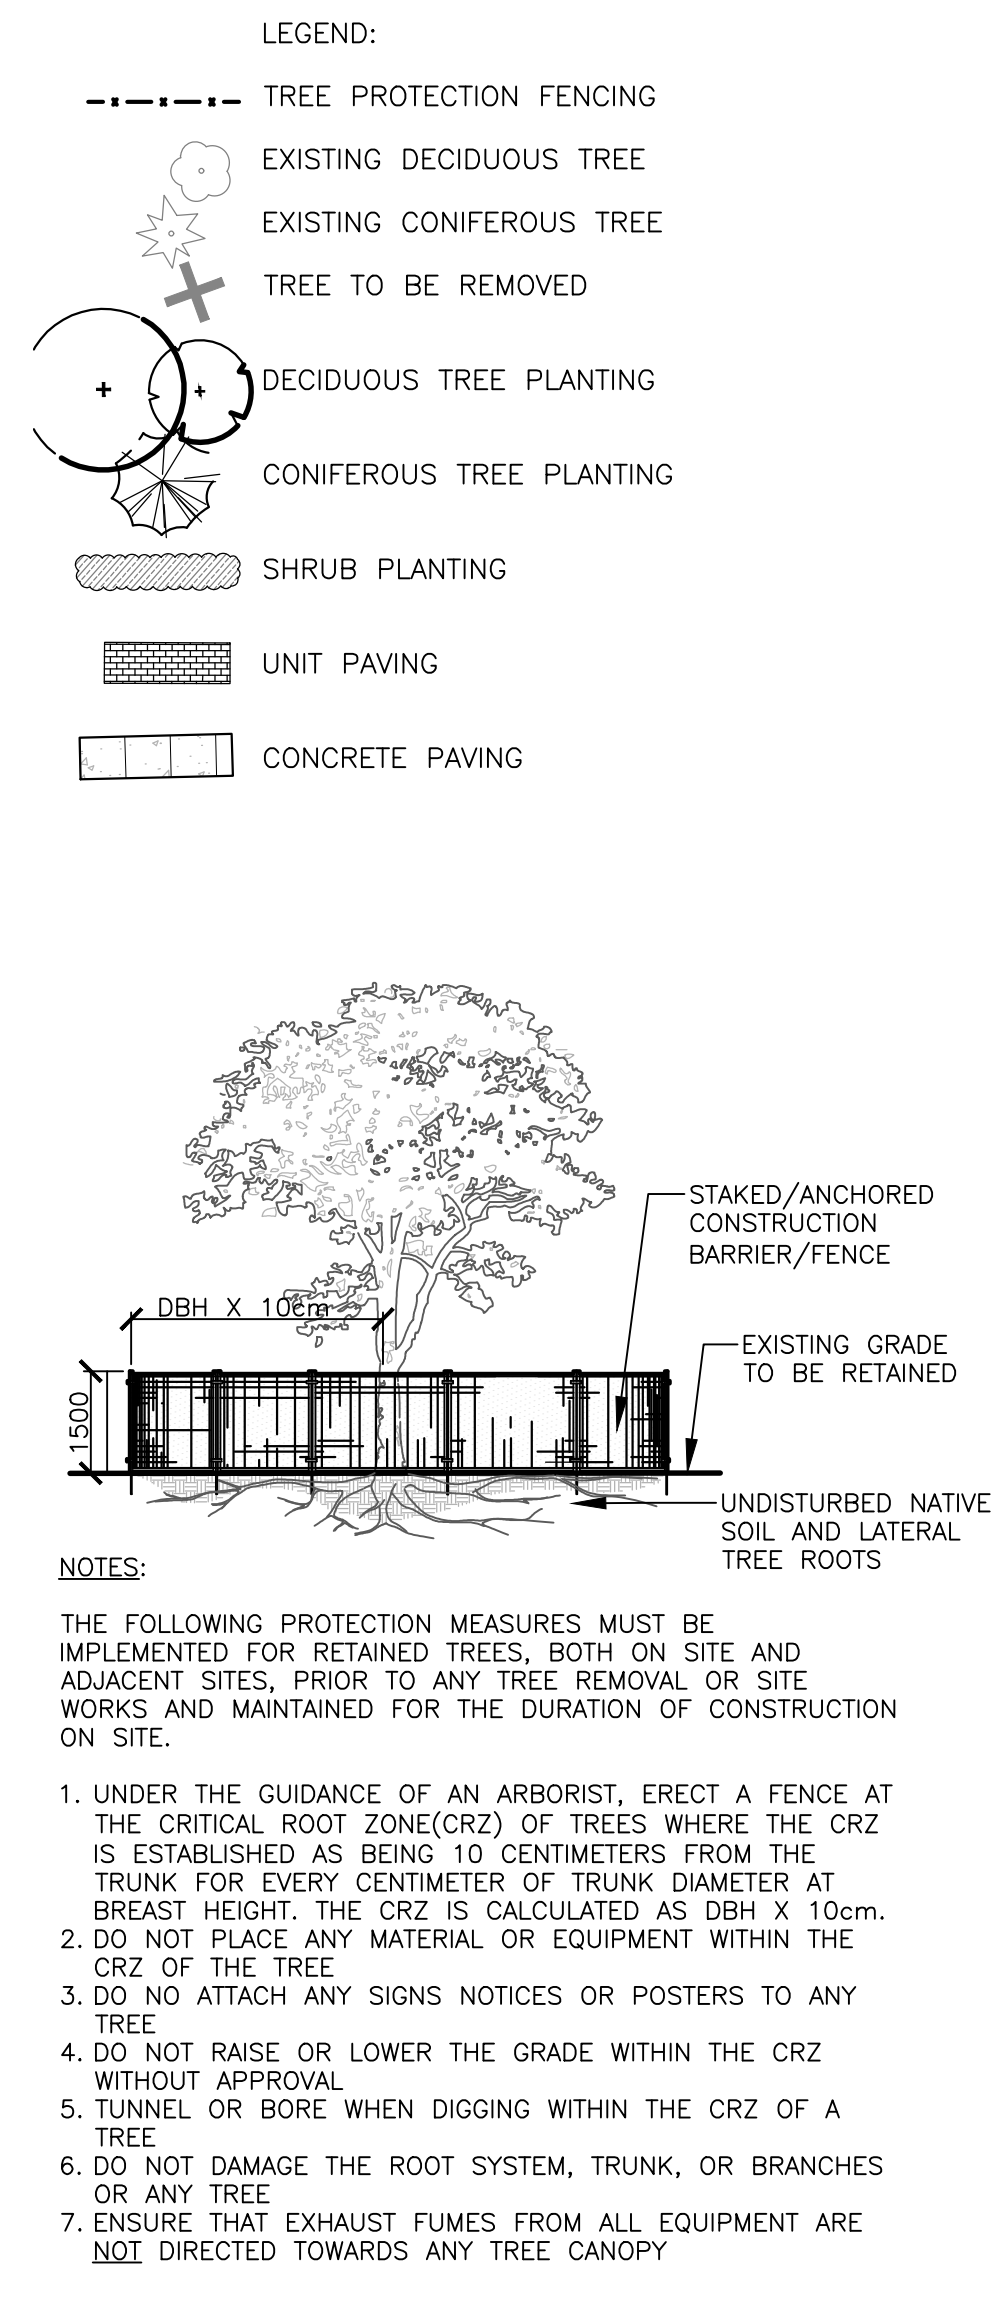
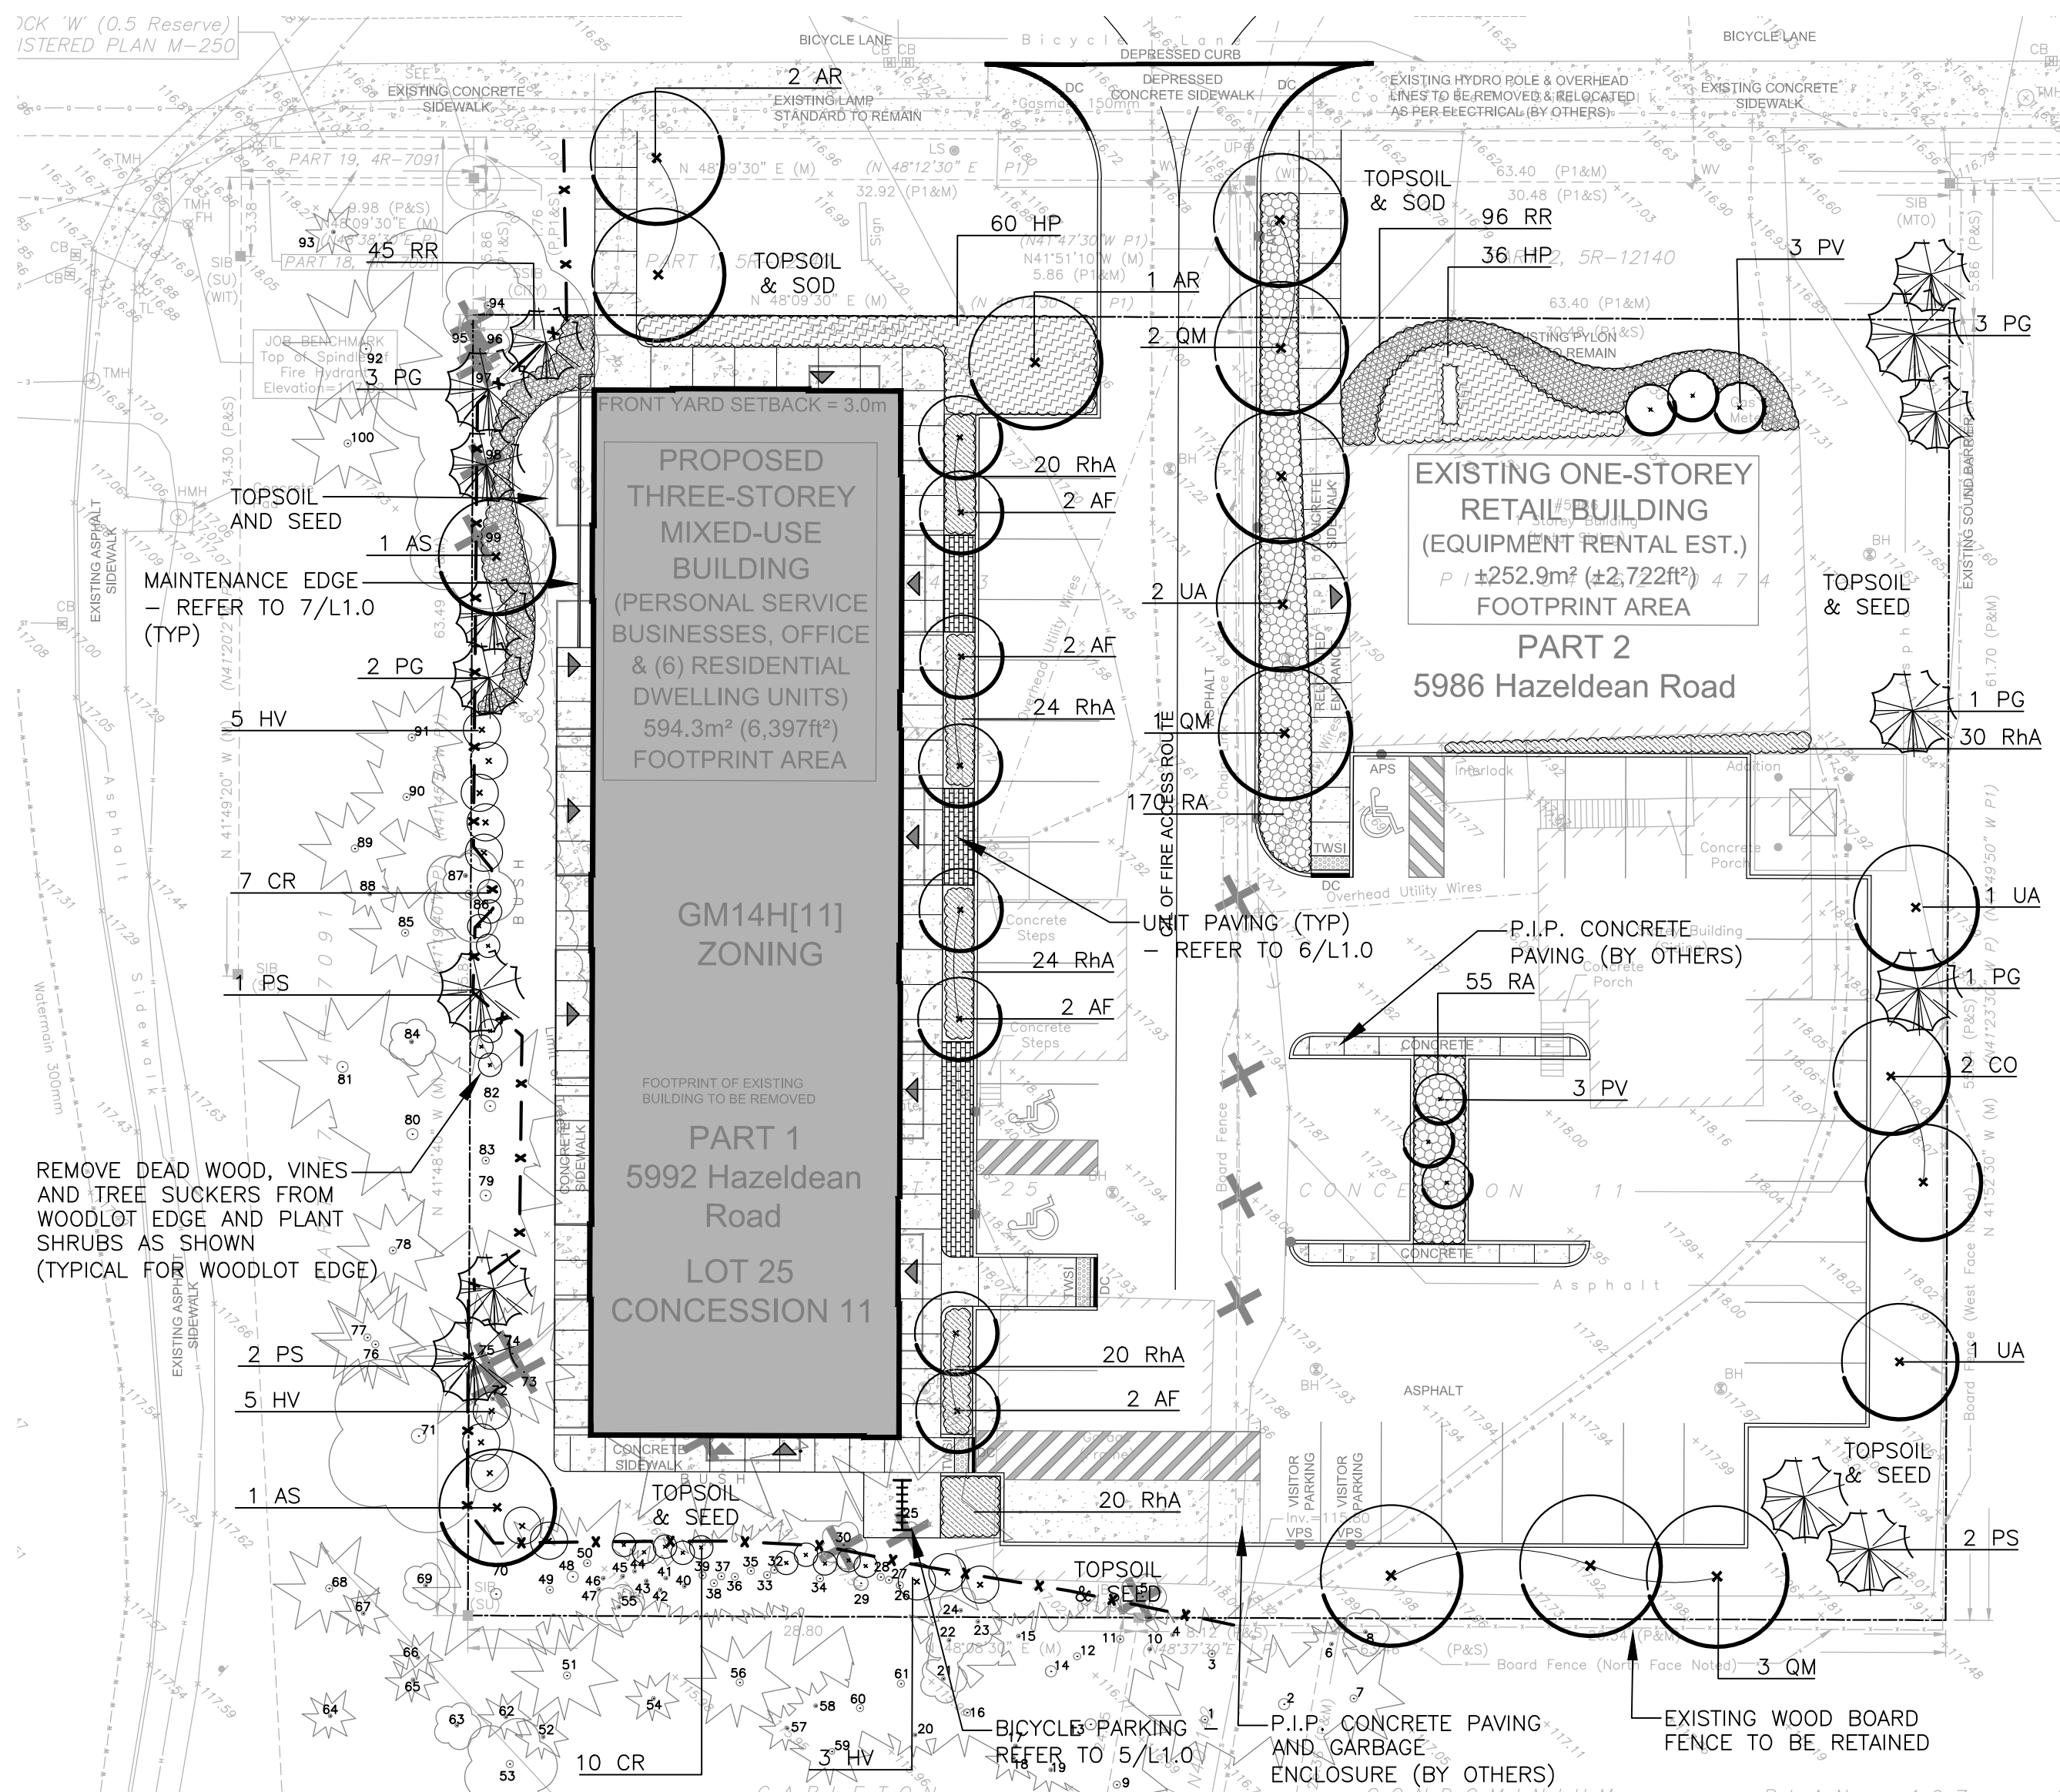
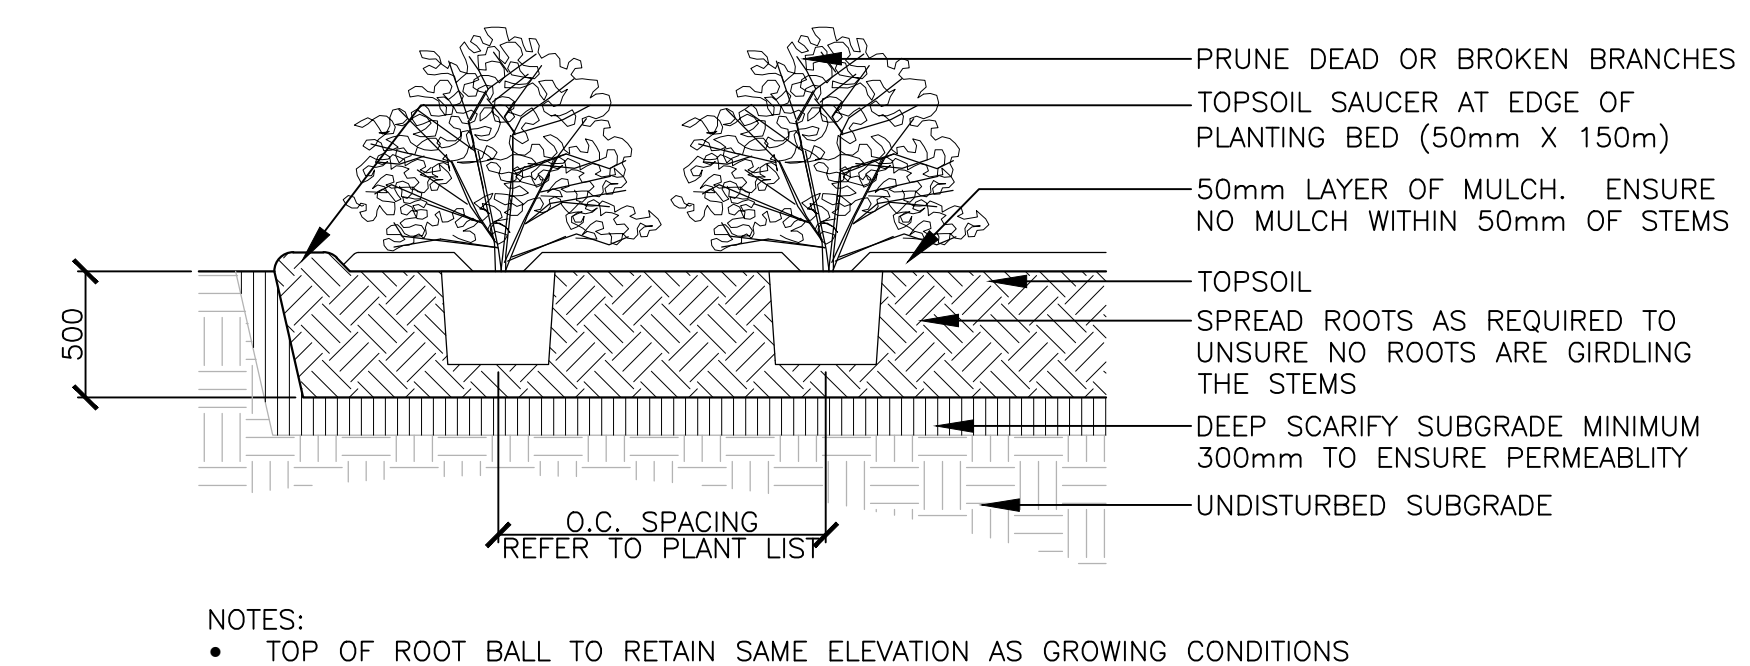
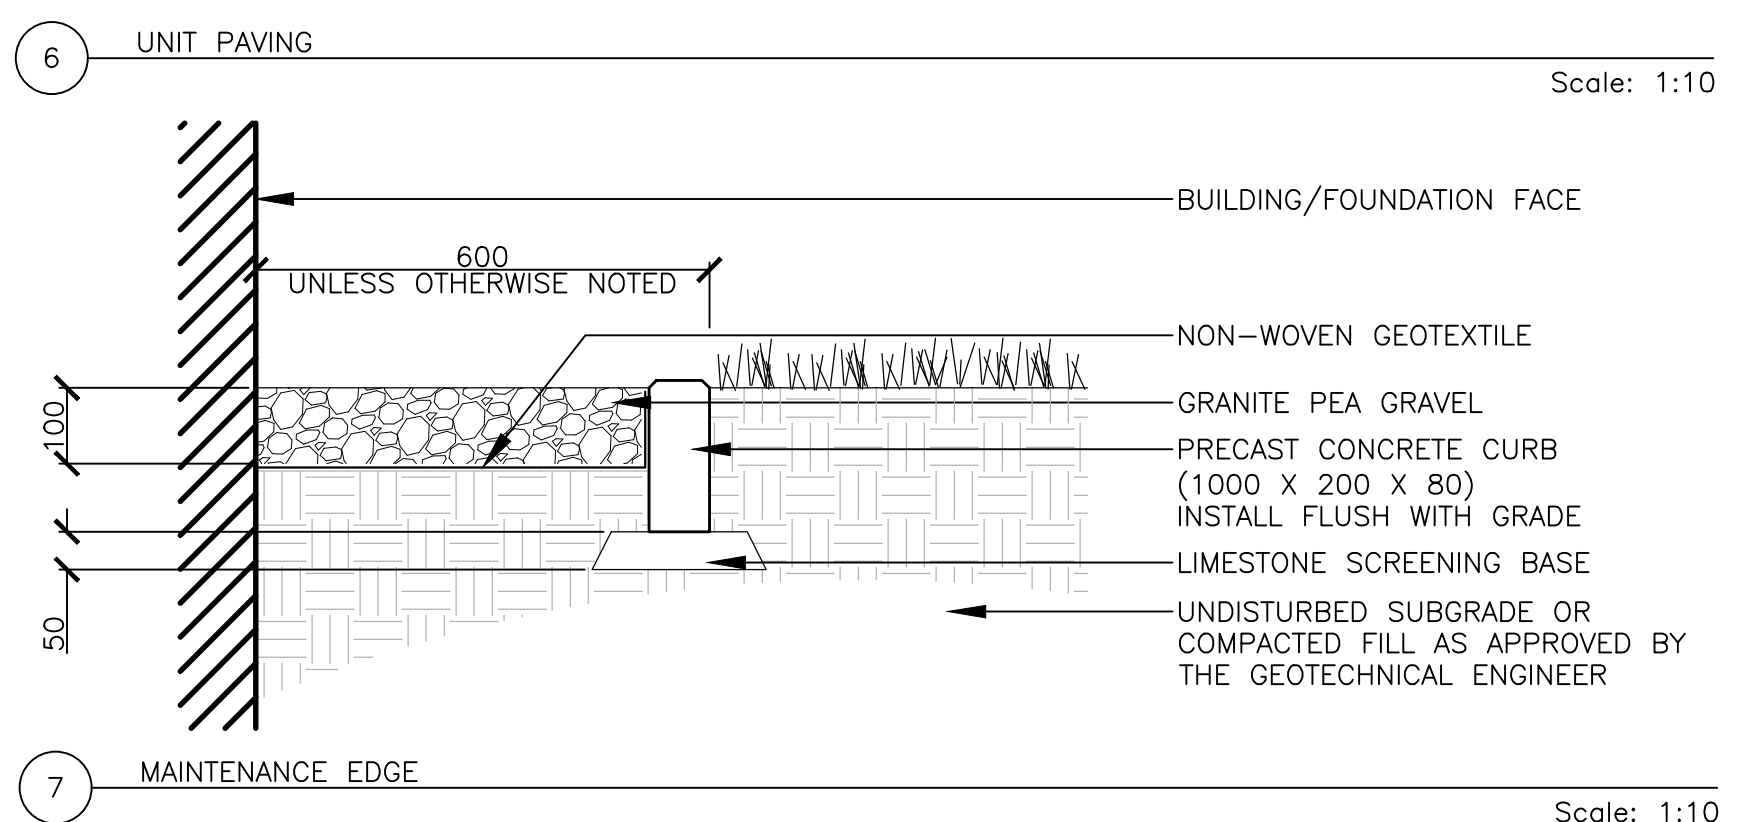


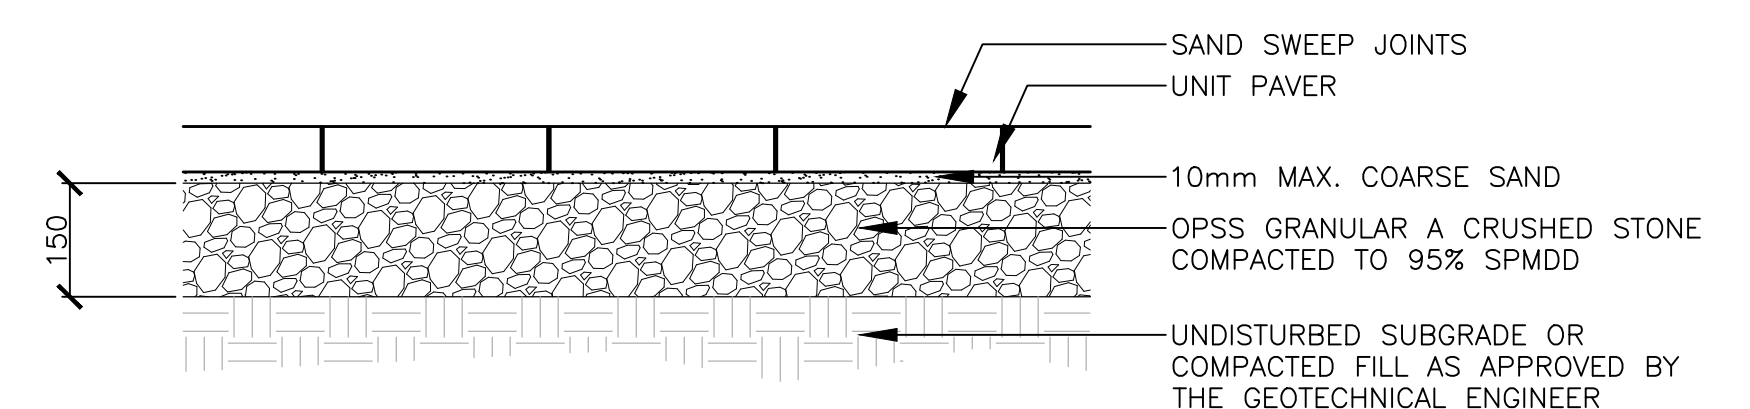

PLANT LIST					
SYM.	BOTANICAL NAME	COMMON NAME	QTY.	SIZE	REMARKS
	LARGE DECIDUOUS TREES				
AF	ACER FREEMANTII 'ARMSTRONG'	ARMSTRONG MAPLE	8	70mm CAL.	B&B / W.B.
AR	ACER RUBRUM	RED MAPLE	3	70mm CAL.	B&B / W.B.
AS	ACER SACCHARUM	SUGAR MAPLE	2	70mm CAL.	B&B / W.B.
CO	CELTIS OCCIDENTALIS	COMMON HACKBERRY	2	70mm CAL.	B&B / W.B.
QM	QUERCUS MACROCARPA	BUR OAK	6	70mm CAL.	B&B / W.B.
UA	ULMUS AMERICANA 'JEFFERSON'	AMERICAN ELM	4	70mm CAL.	B&B / W.B.
	SMALL TREE				
PV	PRUNUS VIRGINIANA	CHOKE CHERRY	6	1800mm HT.	B&B / W.B.
	CONIFEROUS TREES				
PG	PICEA GLAUCA	WHITE SPRUCE	10	1800mm HT.	B&B / W.B.
PS	PINUS STROBUS	WHITE PINE	5	1800mm HT.	B&B / W.B.
	SHRUBS				
CR	CORNUS RACEMOSA	GREY DOGWOOD	17	800mm HT.	POT.
HP	HAMAMELIS PANICULATA 'LIMELIGHT'	'LIMELIGHT' PANICLE HYDRANGEA	96	450mm HT.	POT. 750mm O.C.
HV	HYDRANGEA VIRGINIANA	COMMON WITCH HAZEL	13	1500mm HT.	POT.
RA	RIBES ALPINUM	MOUNTAIN CURRANT	225	450mm HT.	POT. 600mm O.C.
RHA	RHUS AROMATICA 'GRO-Low'	GRO-LOW FRAGRANT SUMAC	138	400mm HT.	POT. 600mm O.C.
RR	ROSA ROSA 'PURPLE PAVEMENT'	'PURPLE PAVEMENT' ROSA ROSEA	141	450mm HT.	POT. 600mm O.C.

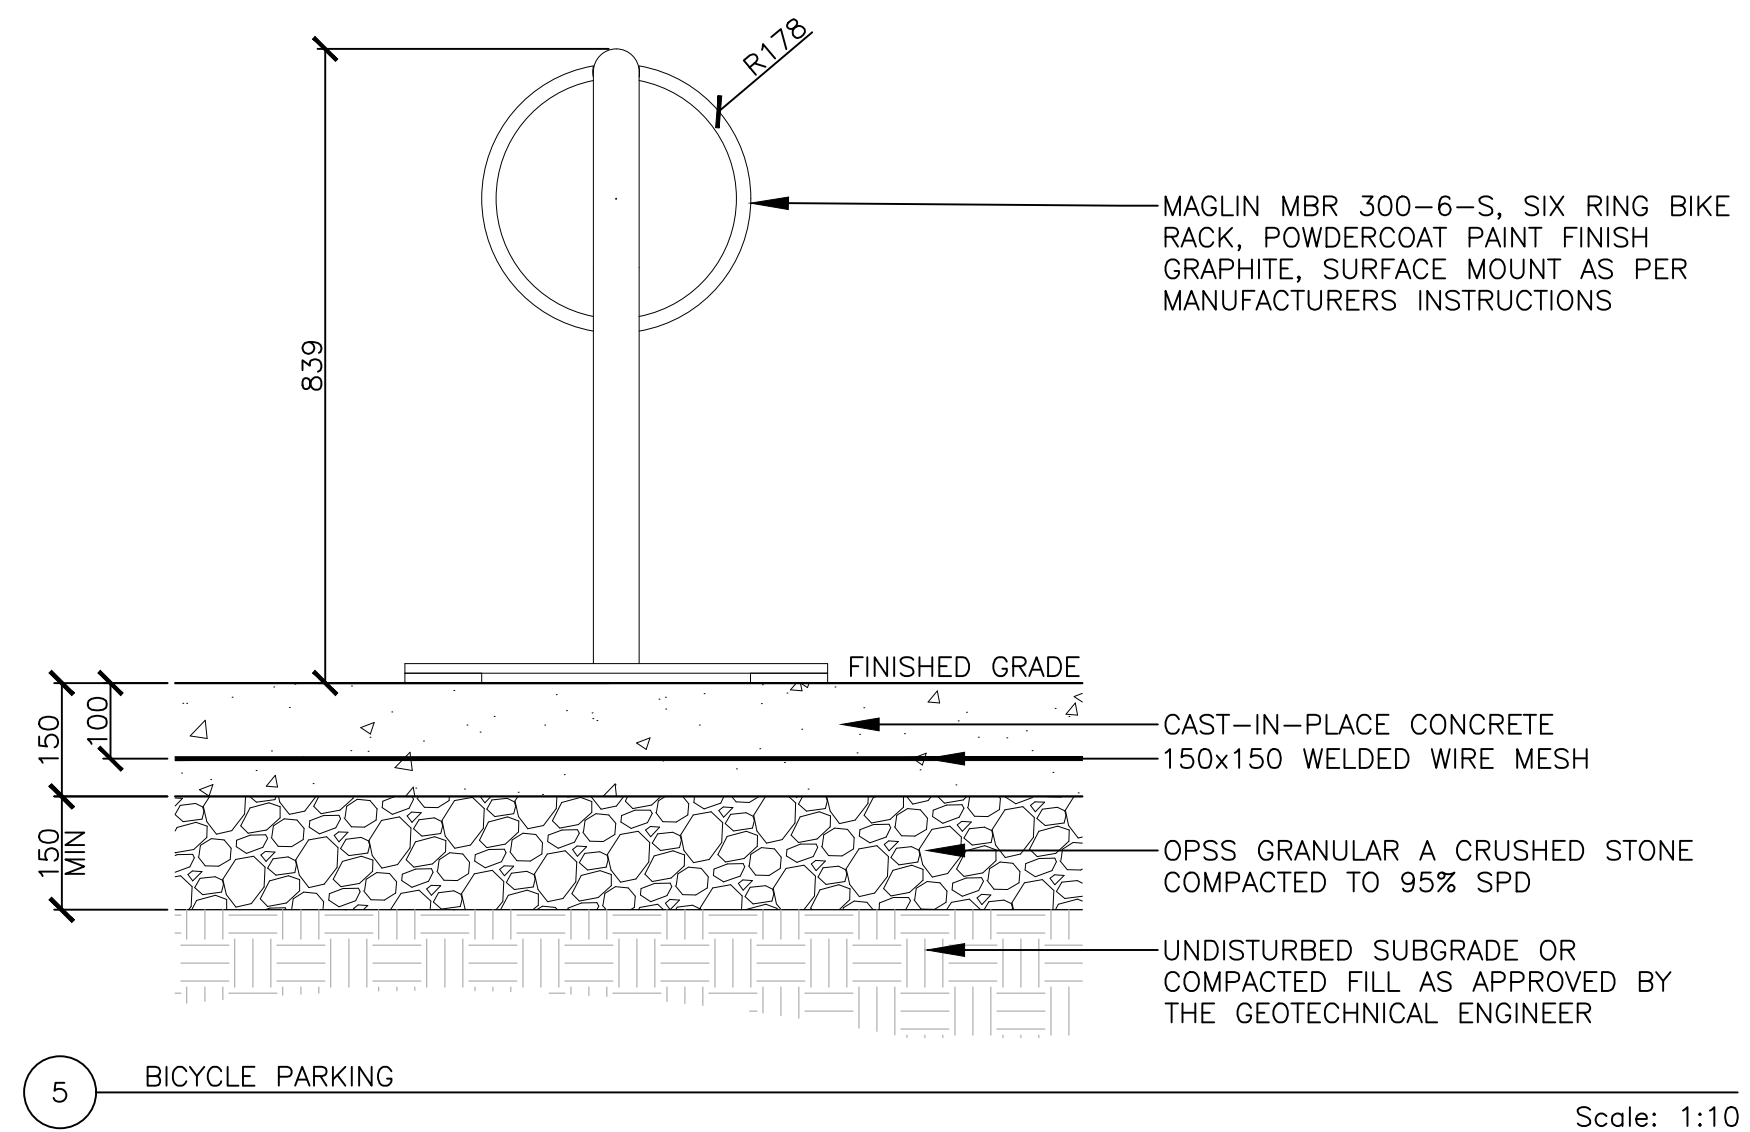


Key Plan

4	RE-ISSUED FOR SPA	15 NOV 2019
3	ISSUED FOR SPA	04 SEPT 2019
2	ISSUED FOR REVIEW	29 AUG 2019
1	ISSUED FOR REVIEW	21 AUG 2019
No.	Revision	Date

North:

Stamp:

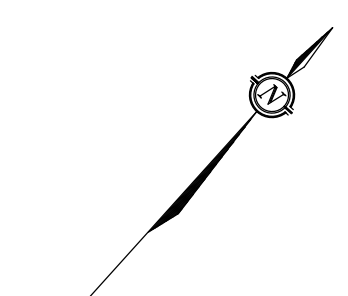

- Landscape Architecture
- Urban Design
- Site Planning
- Recreation and Park Planning
- Project Management

319 McRae Avenue, Suite 502, Ottawa, Ontario, K1Z 0B9
Tel: (613) 729-4536

1. All measurements in millimeters unless specified otherwise. Do not scale drawing. All drawings to be read in conjunction with written specifications.
2. Copyright reserved. This drawing is the exclusive property of CSW Landscape Architects Ltd. and shall not be used without the consent thereof.
3. This Drawing may not be used for construction until signed by the landscape architect. It is the responsibility of the contractor to:
 - check and verify all dimensions on site;
 - report all errors and/or omissions to the landscape architect;
 - comply with all pertinent codes and by-laws;
 - check and verify locations of all underground services with all local utilities prior to any digging.

Project:

KHM HAZELDEAN ROAD

5986-5992 Hazeldean Road
OTTAWA , ONTARIO

Drawing:

LANDSCAPE PLAN

Scale:

1:250

ate:

2019 08 20

Design By:

Drawn By:

SE

Number:

J

[illegible]