




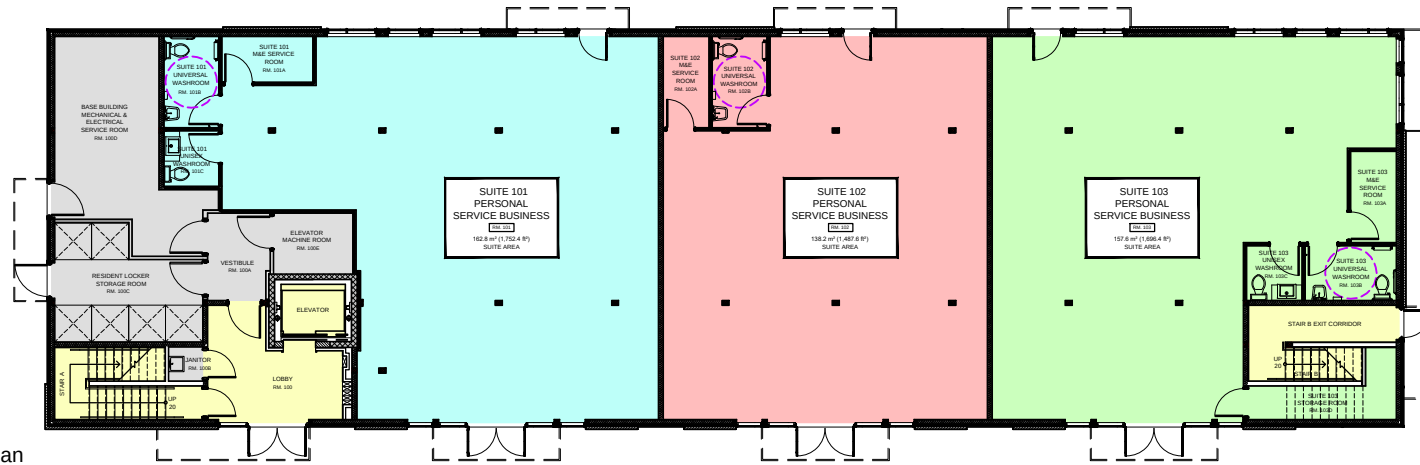

First Floor Plan

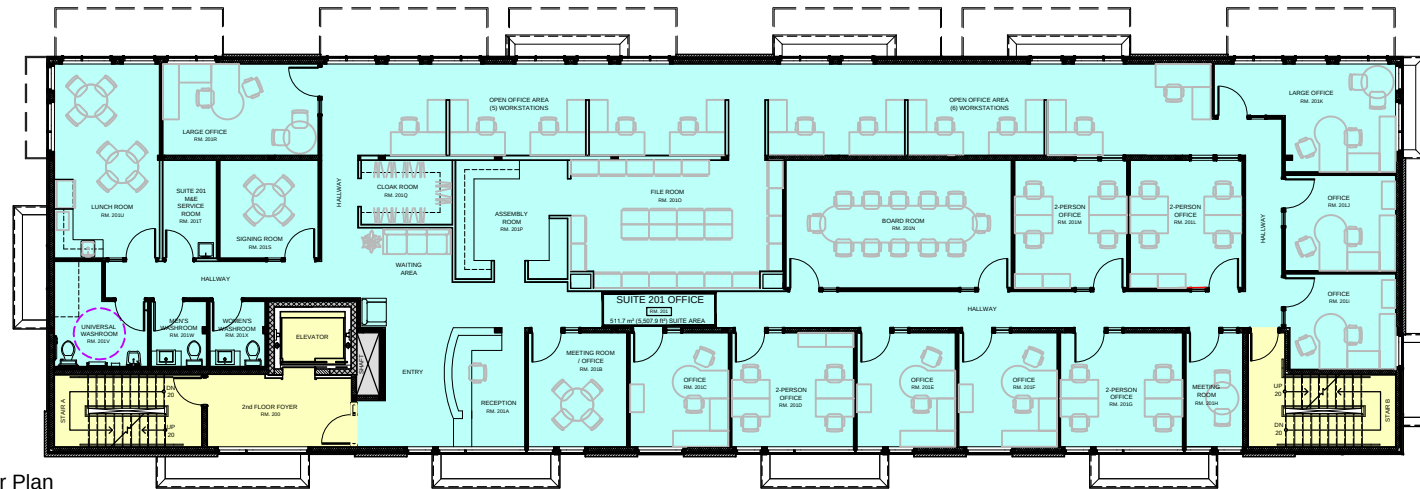

Second Floor Plan

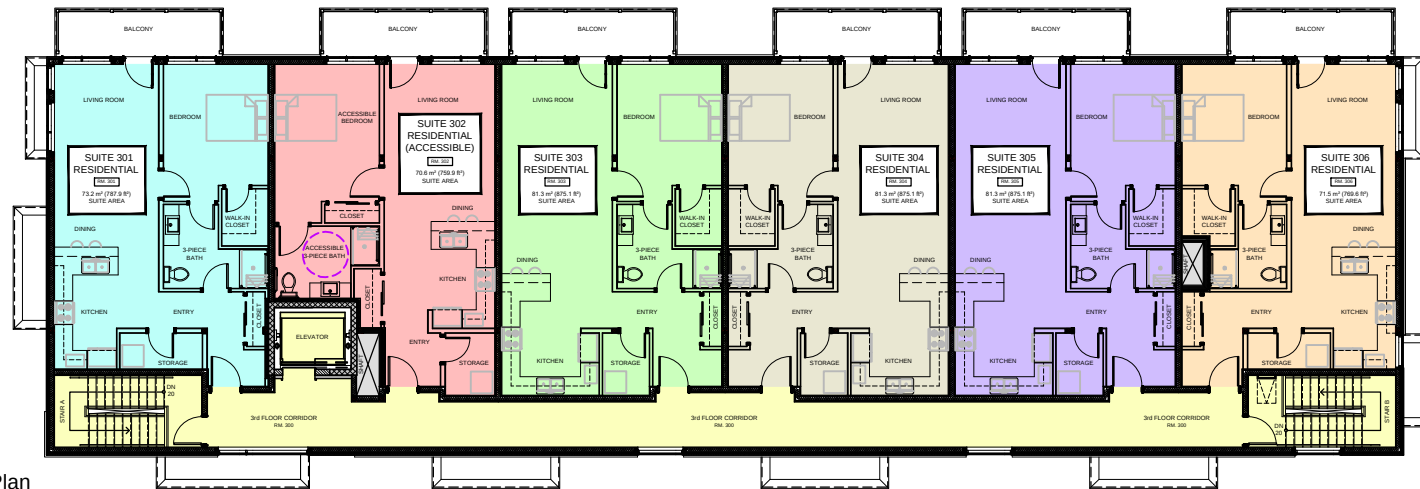

Third Floor Plan

Drawing No.:

1817

Job No.:

Scale:

1:250

Date:

Nov14-2019

Drawn By:

Reviewed By:

TB

PM

Issue No.: 01

Project Title:

Proposed Mixed-Use Building

5986-5992 Hazeldean Road, Ottawa ON

Drawing Title:

First, Second & Third Floor Plans



Peter Mansfield, Architect
B. Tech., M. Arch., O.A.A.
122 Bridge Street, Almonte, ON
613-256-5213