


REVISIONS

3 REVISED MAR. 12/2019

no.	description	date
-----	-------------	------


These plans remain the property of the designer and may be used only for the purpose for which they were issued; contractors shall check and verify all dimensions on the job site and report any errors or omissions to the designer before work continues or the contractor will be held responsible. Each contractor shall be responsible to ensure that the work is in accordance with the building code. The designer is not responsible for any errors or omissions if work commences before building permit is issued.

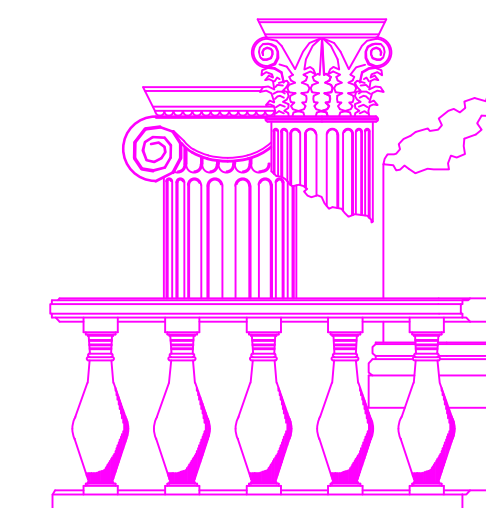

ewald zieger
design consultant

200 scotland pvt. Blackburn hamlet
k1b 1e2
613 798 6958 ezjr8000@gmail.com

north

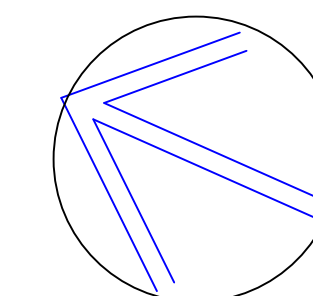

M Janczarski
ark P.ENG. DESIGN

COA # 100056247 ; BCIN # 32559
30 SAI CRT. OTTAWA ON. K1G 5N6
Tel: (613) 799-4962 Fax: (613) 523-7857 E: mark@janczarski.com

The undersigned has reviewed and taken responsibility for this design, and has the qualifications and meets the requirements set out in the Ontario Building Code.

MARK JANCZARSKI, P. ENG. 32559 BCIN
NAME SIGNATURE

GHADA EL-SEBLANI
6175 ROCKDALE ROAD
RR1
VARS ONT. K0A 3H0


PROPOSED NEW GAS STATION
RETAIL STORE
6175 ROCKDALE RD
VARS

REAR ELEVATION & SIDE


date	SEPTEMBER 2017
scale	1 : 50
designer	
co ordinator	job no.
drawn by	ez.jr. b.arch. dwg.no.
approved	date

Not for construction until signed by client.

A8

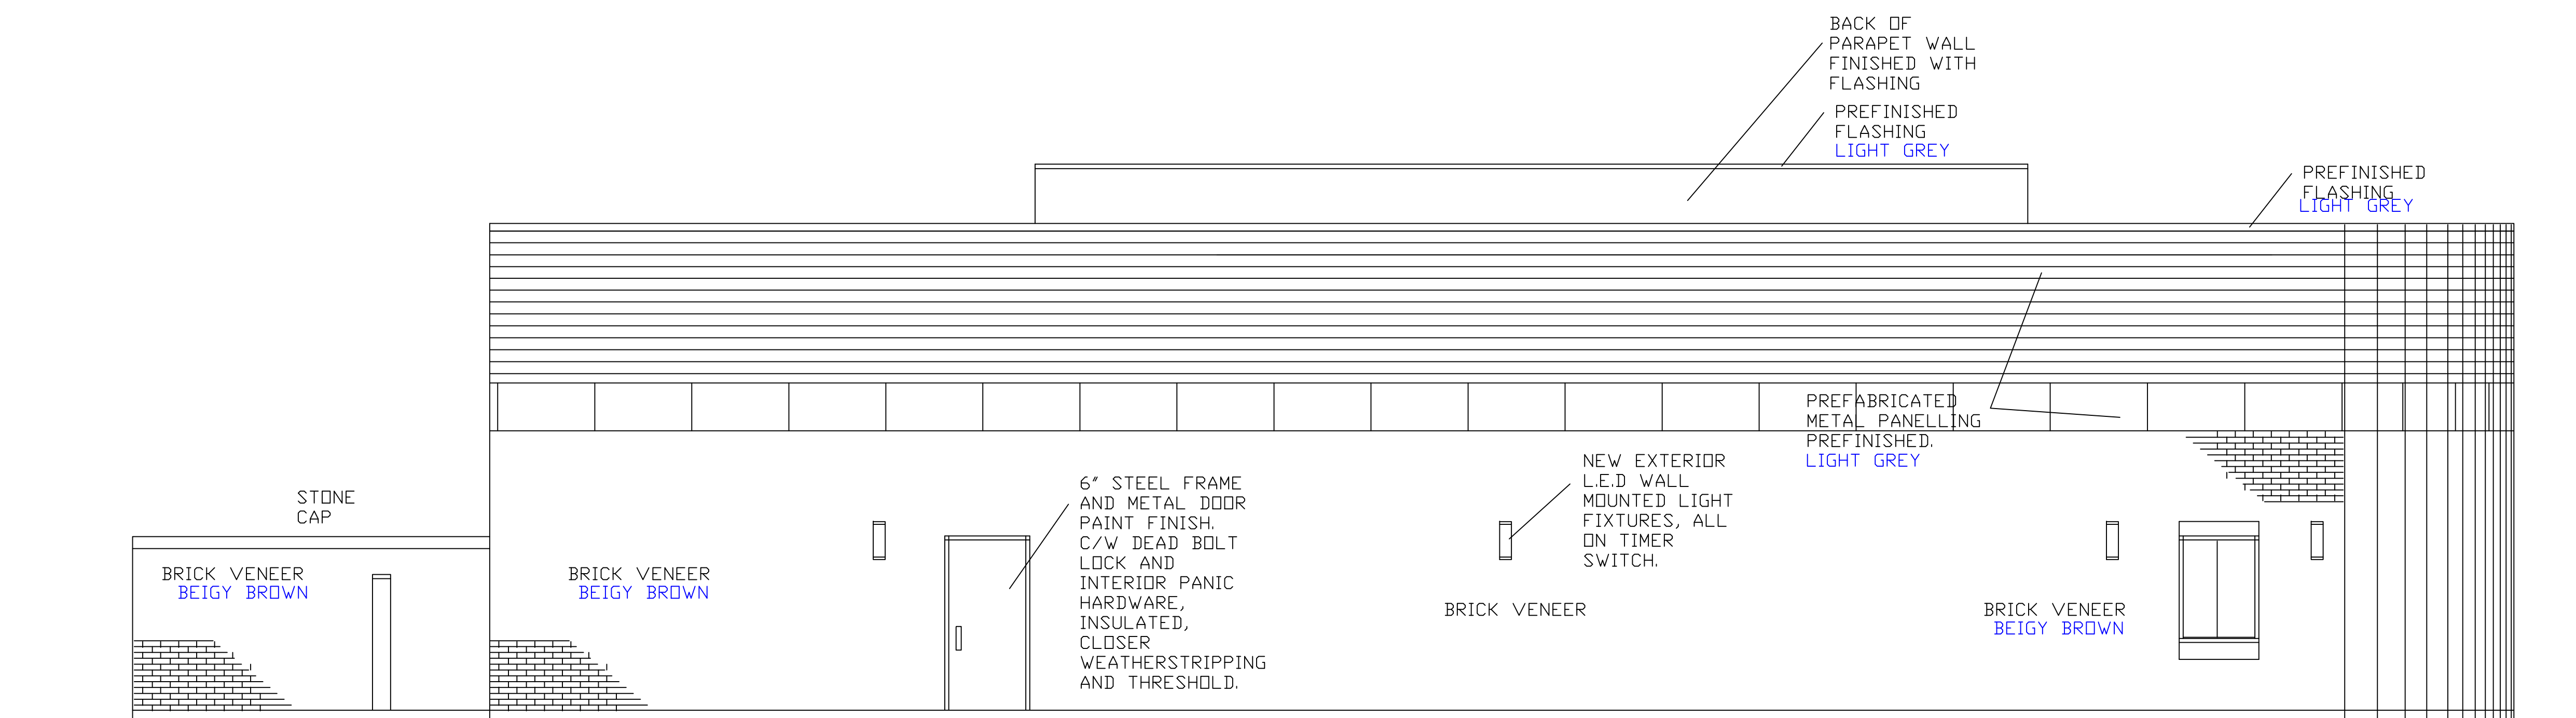

REAR ELEVATION EAST

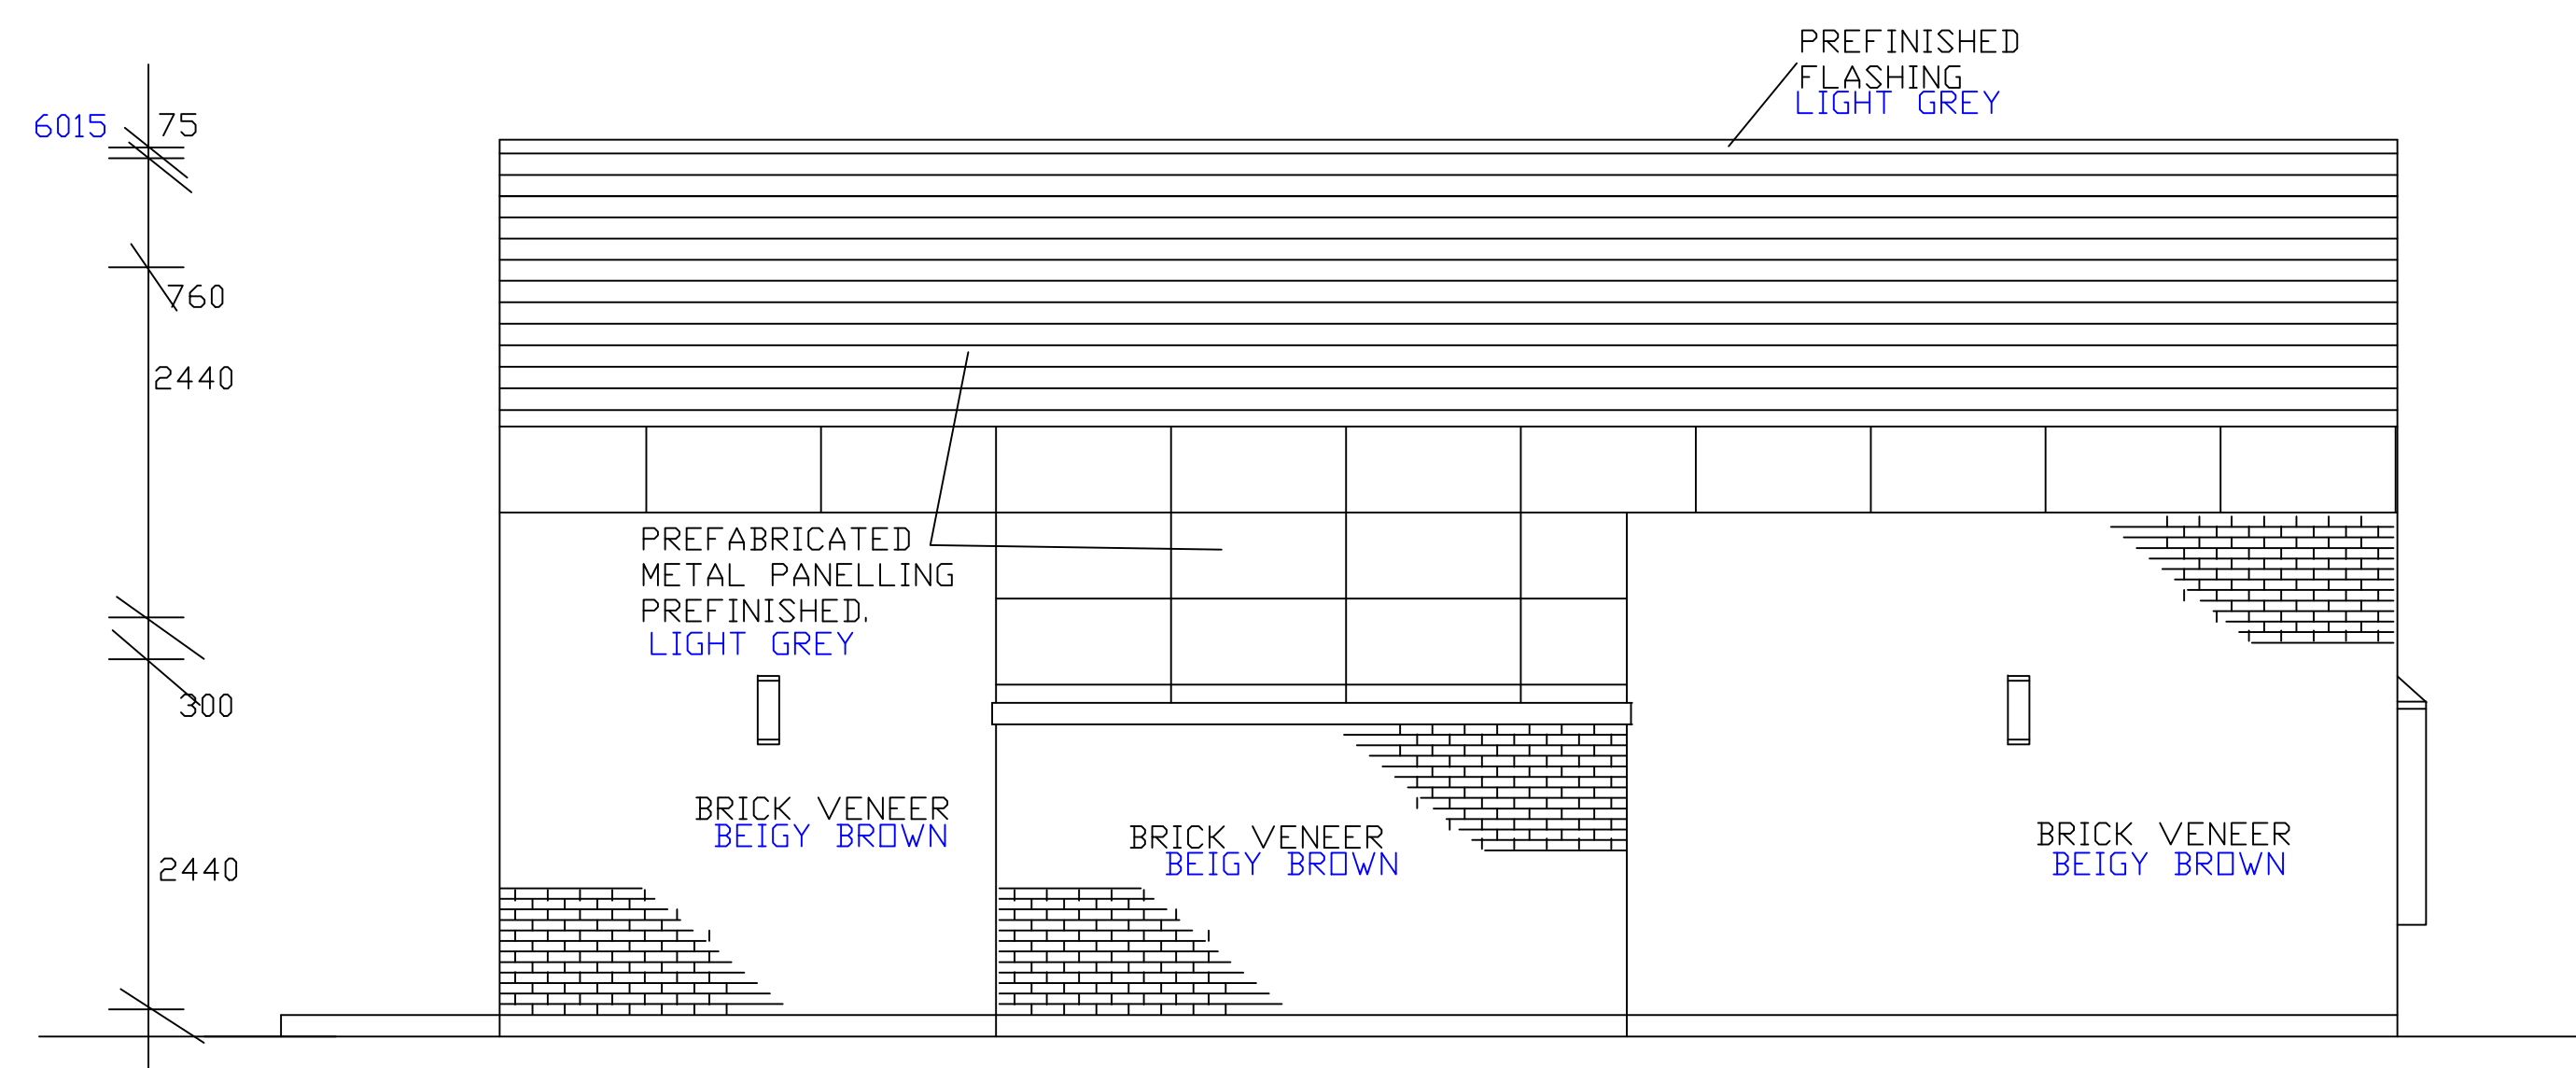

SIDE ELEVATION SOUTH