

STAMP:

CLIENT:

REVISIONS:

| No. | DESCRIPTION | DATE |
|-----|------------------------------|------------|
| 03 | ISSUED FOR SITE PLAN CONTROL | 2019-11-19 |
| 02 | ISSUED FOR COORDINATION | 2019-11-13 |
| 01 | ISSUED FOR COORDINATION | 2019-11-05 |

DRAWINGS COPYRIGHT ROBERTSON MARTIN ARCHITECTS.

DO NOT COPY. DO NOT SCALE DRAWINGS. ALL DIMENSIONS TO BE CHECKED AND VERIFIED ON SITE.

NORTH:



PROJECT:

246 GILMOUR STREET

246 Gilmour Street

DRAWING:

SITE PLAN

DESIGNED BY: SD + NSB APPROVED BY: RM


DRAWN BY: NSB

DATE: 2019-11-25 SCALE: AS SHOWN

RMA PROJECT NUMBER SHEET NUMBER:

19046

A100

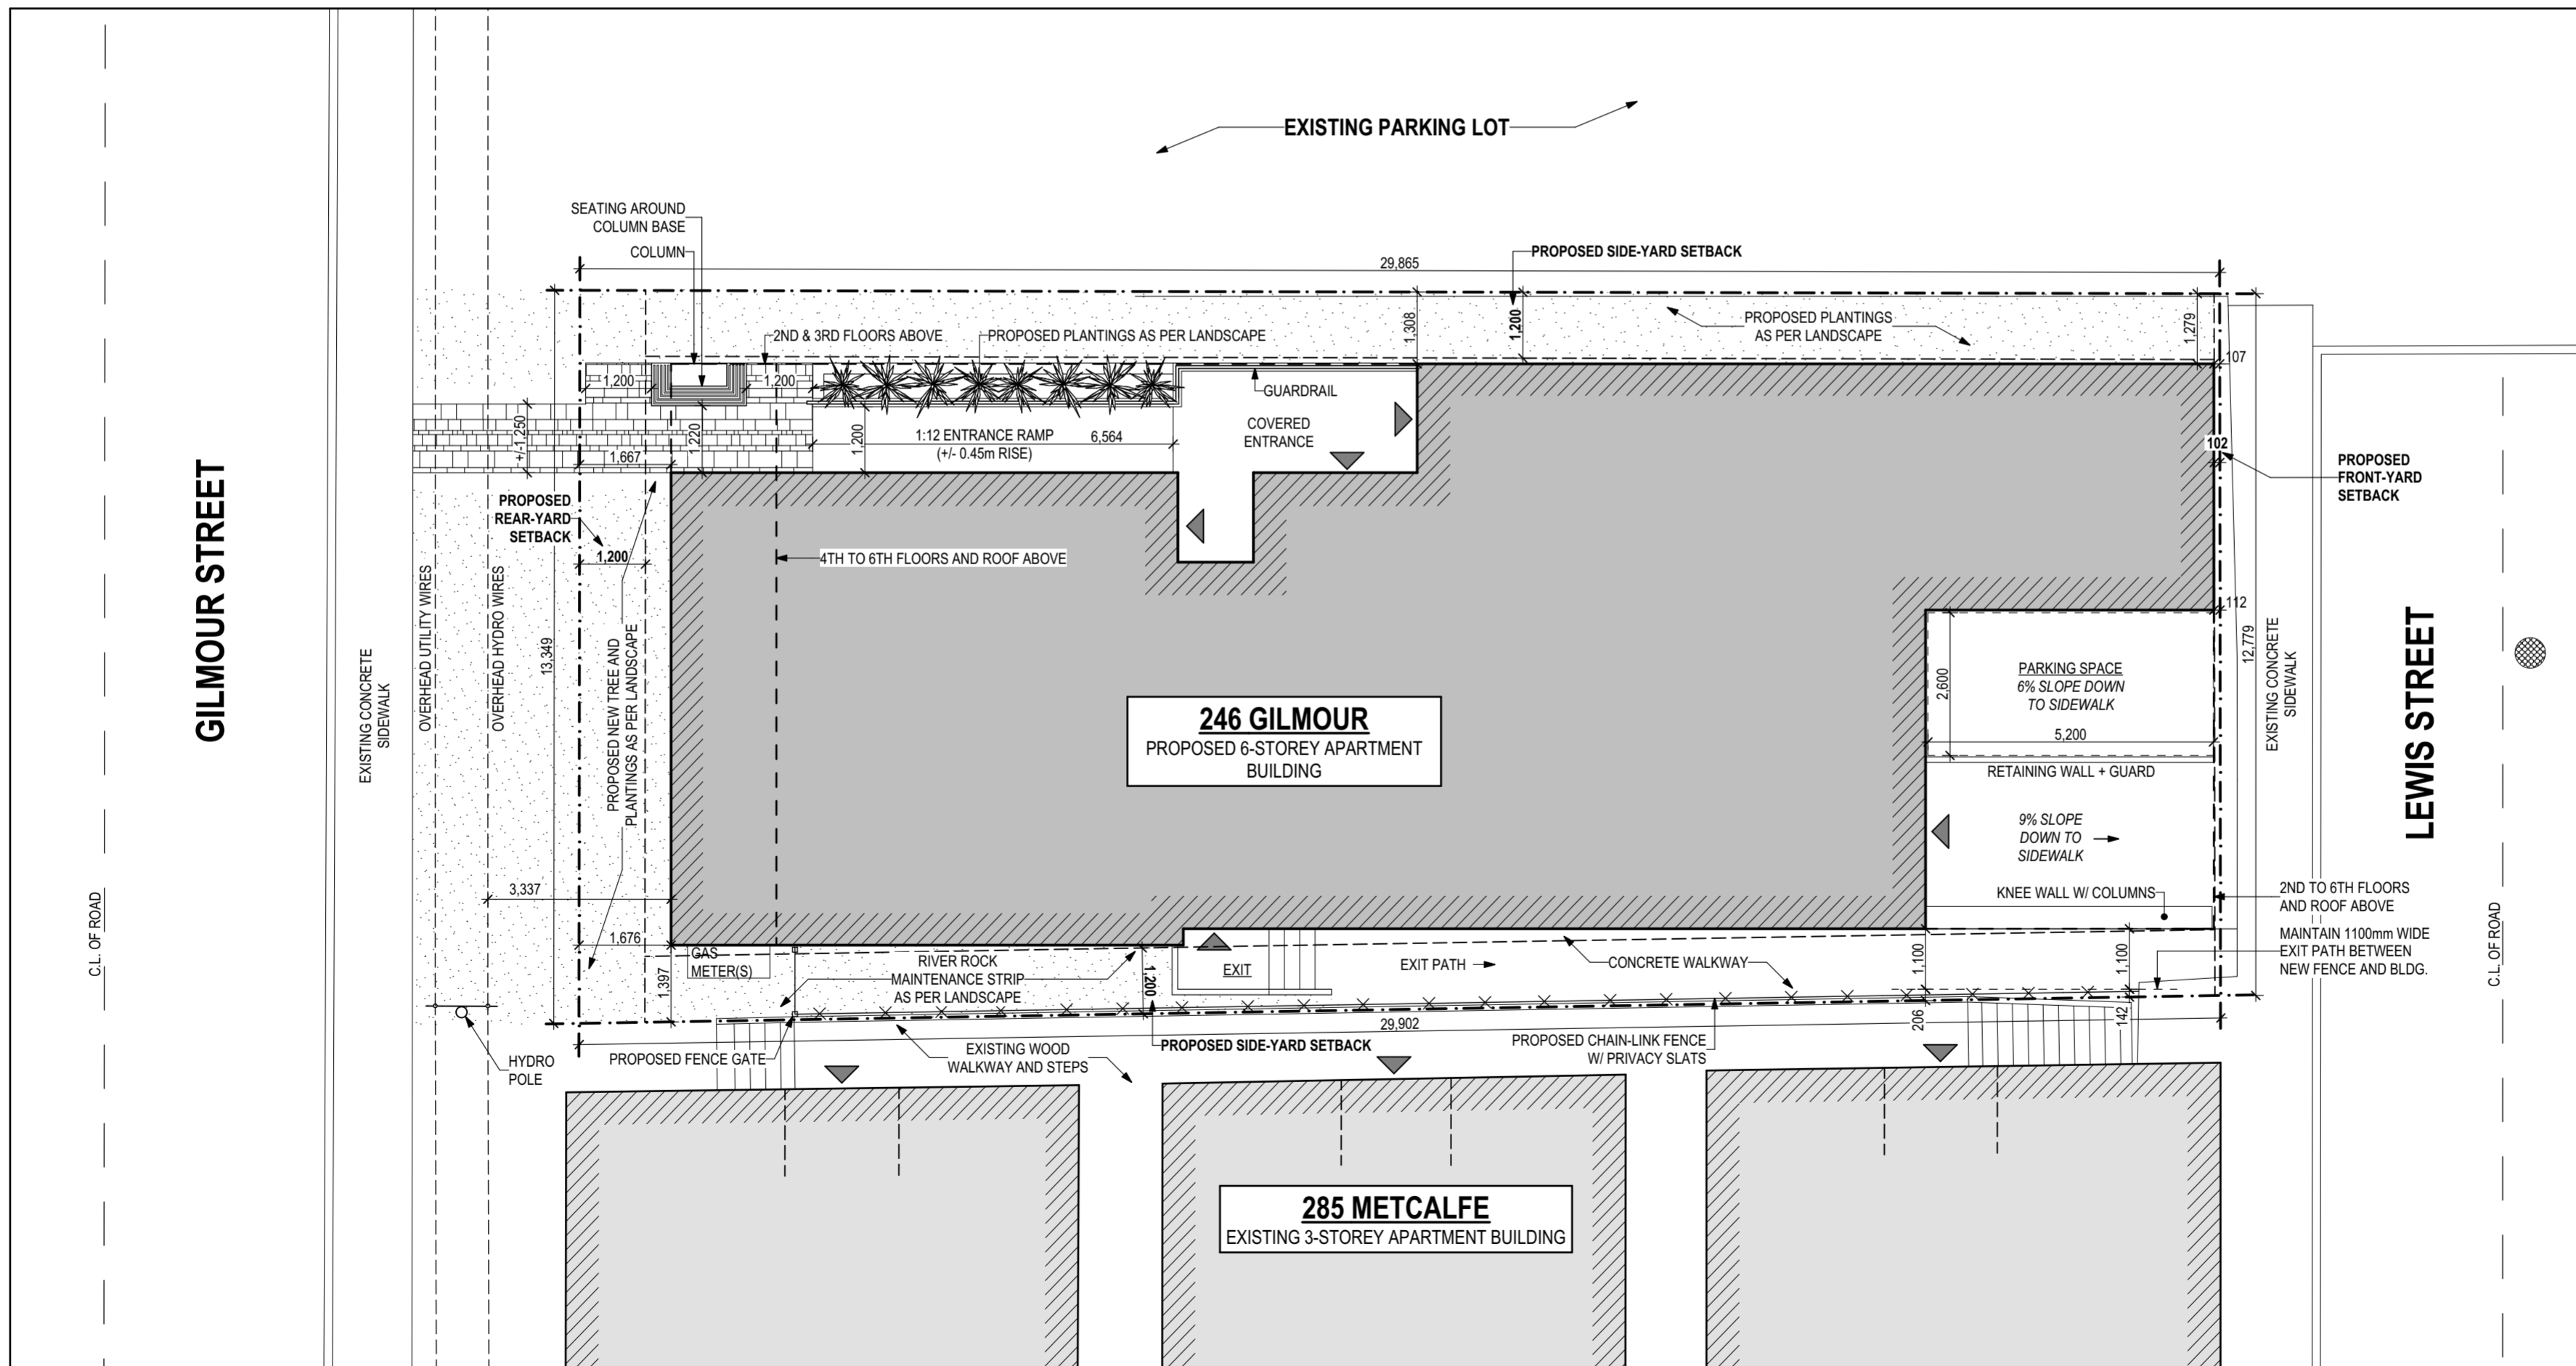

A2 19046_246Gilmour_DesignDevelopment_2019_11_12.pln