


PLANT LIST SHEET L200

CODE	QTY	BOTANICAL NAME	COMMON NAME	SIZE	ROOTBALL SPACING
DECIDUOUS TREES					
ArO	5	Acer rubrum 'Olson'	NORTHFIRE MAPLE	60MM CAL	B&B/WB
Ac	4	Amelanchier canadensis	SHADBLOW SERVICEBERRY	50MM CAL	B&B/WB
CONIFEROUS TREES					
Ps	1	Pinus strobus	WHITE PINE	180CM	B&B/WB
DECIDUOUS SHRUBS					
Cd	8	Cotoneaster dammeri	BEARBERRY COTONEASTER	50CM	POT
EaC	16	Euonymus alatus 'Compactus'	DWARF BURNINGBUSH	60CM	POT
SbG	28	Spiraea x bumalda 'Goldflame'	GOLDFLAME SPIREA	50CM	POT
CONIFEROUS SHRUBS					
JhW	35	Juniperus horizontalis 1Wiltonii	BLUE RUG JUNIPER	50CM	POT
ToF	26	Thuja occidentalis 'Fastigiata'	PYRAMIDAL CEDAR	1.5 M	B&B
ORNAMENTAL GRASSES					
Hs	5	Helictotrichon sempervirens	BLUE OAT GRASS	2 GAL	POT
Cl	5	Chasmanthium latifolium	NORTHERN SEA OAT GRASS	2 GAL	POT
PvR	6	Panicum virgatum 'Rotstrahlbusch'	RED SWITCH GRASS	2 GAL	POT
PERENNIALS					
Aca	5	Anemone canadensis	CANADIAN ANEMONE	1 GAL	POT
HsE	12	Hosta sieboldiana 'Elegans'	ELEGANS HOSTA	1 GAL	POT
Pq	7	Parthenocissus quinquefolia	VIRGINIA CREEPER	1 GAL	POT

LANDSCAPE LEGEND

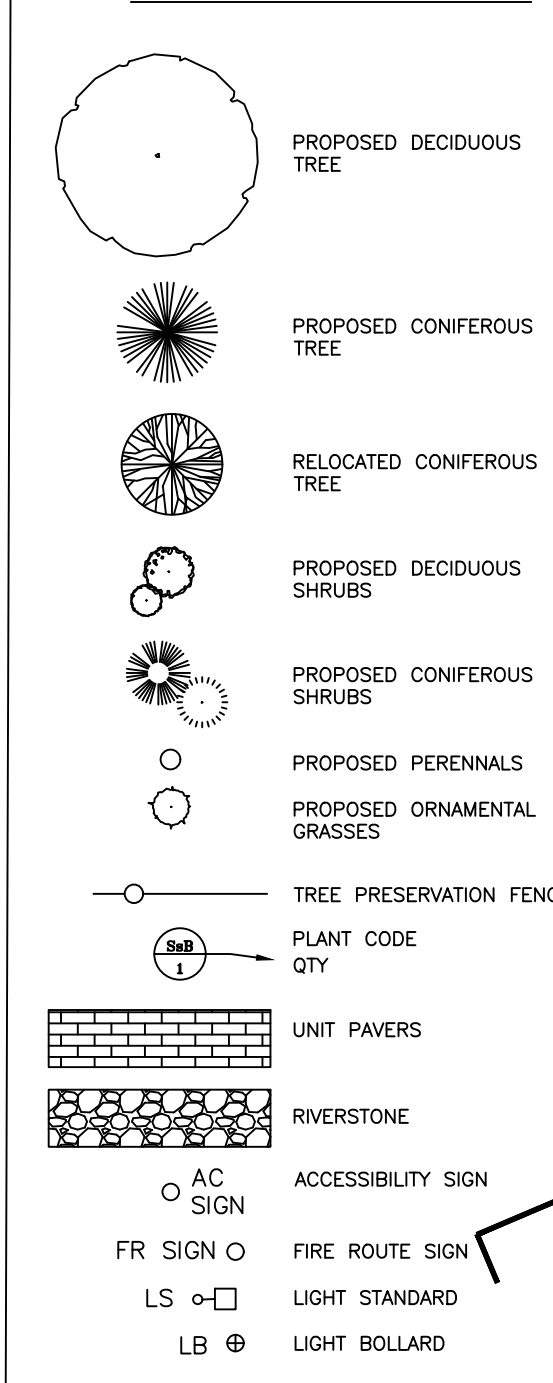


KEY PLAN Scale: n.t.s.

CONSULTANTS:	
PROPERTY OWNER: PINECREST REMEMBRANCE SERVICES LTD. 1500 BASELINE ROAD OTTAWA, ON K2G 3H9 (416) 894-7122	SOILS & ENVIRONMENTAL ENGINEERS & SCIENTISTS 3/4 STEADY DRIVE OTTAWA, ONTARIO, K1K 2A9 (416) 894-7122
ARCHITECT: HORN ARCHITECTURE INCORPORATED 49 FAMILIA STREET OTTAWA, ON K1S 9K7 (416) 254-1100	SURVEY: FARLEY, SMITH & DENIS SURVEYING LTD. 150 COLARNE ROAD, UNIT #10 OTTAWA, ONTARIO K1E 1J5 (416) 721-8216
SITE SERVICES: NAVATECH ENGINEERING CONSULTANTS LTD. SUITE 200 240 MICHAEL CONFLAND DRIVE OTTAWA, ON K2M 1P6 (416) 254-3643	MECHANICAL: BEKLEY & ASSOCIATES LTD. SUITE 400 - 509 MARCH ROAD OTTAWA ON K2K 2N5 (416) 254-5566
LANDSCAPE: CATHERINE H. KIRK LANDSCAPE ARCHITECT 1379 CONCEPTION RD FORMOSA, ON K0G 1W0 (519) 623-9324	ELECTRICAL: VEP 248 QUEENVIEW DR. OTTAWA ON K2D 8K2 (416) 400-3782
STRUCTURAL: DADO STRUCTURAL ENGINEERS #11 - 300 EARL GREY DRIVE SUITE 219 OTTAWA ON K1T 1G1 (416) 922-8970	

No.	Date	Description
719	DEC 19	ISSUED FOR BUILDING PERMIT
620	NOV 19	RESUBMIT FOR SITE PLAN APPROVAL
530	AUG 19	RESUBMIT FOR SITE PLAN APPROVAL
415	JUN 19	SUBMIT FOR SITE PLAN APPROVAL
329	MAY 19	COORDINATED WITH GRADING/SERVICING
204	MAR 19	ISSUED FOR PHASE ONE
124	AUG 18	ISSUED FOR PRICING

Revisions:

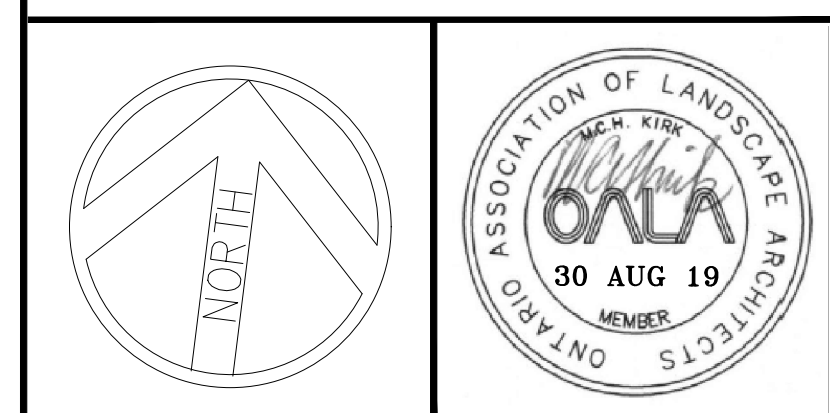

CATHERINE H. KIRK
Landscape Architect
1379 CONCEPTION RD, FORMOSA, ONT. N0G 1W0
TEL: (519) 623-9324

Pinecrest Remembrance Services
2500 Baseline Road, Ottawa, Ont. K2C 3H9
613-829-3600

HIGHLAND PARK
REMEMBRANCE
2037 MCGEE SIDE ROAD
OTTAWA, ONTARIO

OVERALL
LANDSCAPE
PLAN

Scale: 1:250
Date: 13 MARCH 2018
Project No.: 201721
File No.: D07-12-19-0112
Drawing Number: L200

APPROVED
By Krishon Walker at 12:26 pm, Dec 29, 2019

KRISHON WALKER
PLANNER
PLANNING, INFRASTRUCTURE & ECONOMIC
DEVELOPMENT DEPARTMENT, CITY OF OTTAWA

