


GENERAL NOTES:

All contractors and/or trades shall verify all dimensions, notes, site and report any discrepancies prior to commencement of the work. This drawing is not to be scaled, all drawings, prints and related documents are the property of the architect and must be returned upon request. Reproduction of drawings and related documents in part or in whole is strictly forbidden without written consent. Drawings to be for the purpose for which they are issued.

NO.	DATE:	REVISION:	BY:
1.	SEPT 6, 2018	CLIENT REVIEW	KK
2.	NOV 12, 2018	ISSUED FOR SPA	AA
3.	NOV 21, 2018	FOR CLIENT REVIEW	AA
4.	DEC 05, 2018	FOR CLIENT REVIEW	AA
5.	DEC 09, 2019	RE-ISSUED FOR SPA	AA

COMMISSION:

PROPOSED:
STAND ALONE RESTAURANT
 1510 INNES ROAD, ORLEANS, ON

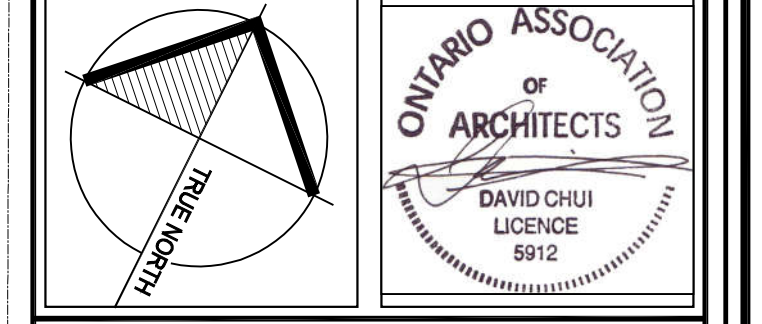

A | C | K
architects
 www.ackarchitects.com

studio office: 443 windsor ave. 100 toronto ave. suite 102
 7 905 894 5545 7 416 482 0389
 7 905 894 5542 7 416 482 1554
 st. catherine, ontario toronto, ontario
 m3h 6z2 m3h 1s3

SHEET TITLE:

PROPOSED SITE PLAN

Issued for Re-Zoning: _____
 Issued for Site Plan Agreement: _____
 Issued for Permit: _____
 Issued for Tender: _____
 Issued for Construction: _____

DRAWN BY:	AA	DWG No.
CHECKED BY:	DC	
DATE:	NOV 09, 18	
SCALE:		
PROJECT No.:	2018-164	

1 PROPOSED SITE PLAN
 SP2 SCALE 1:300