




1 PROP. GARBAGE BIN
SP3 SCALE 1:50

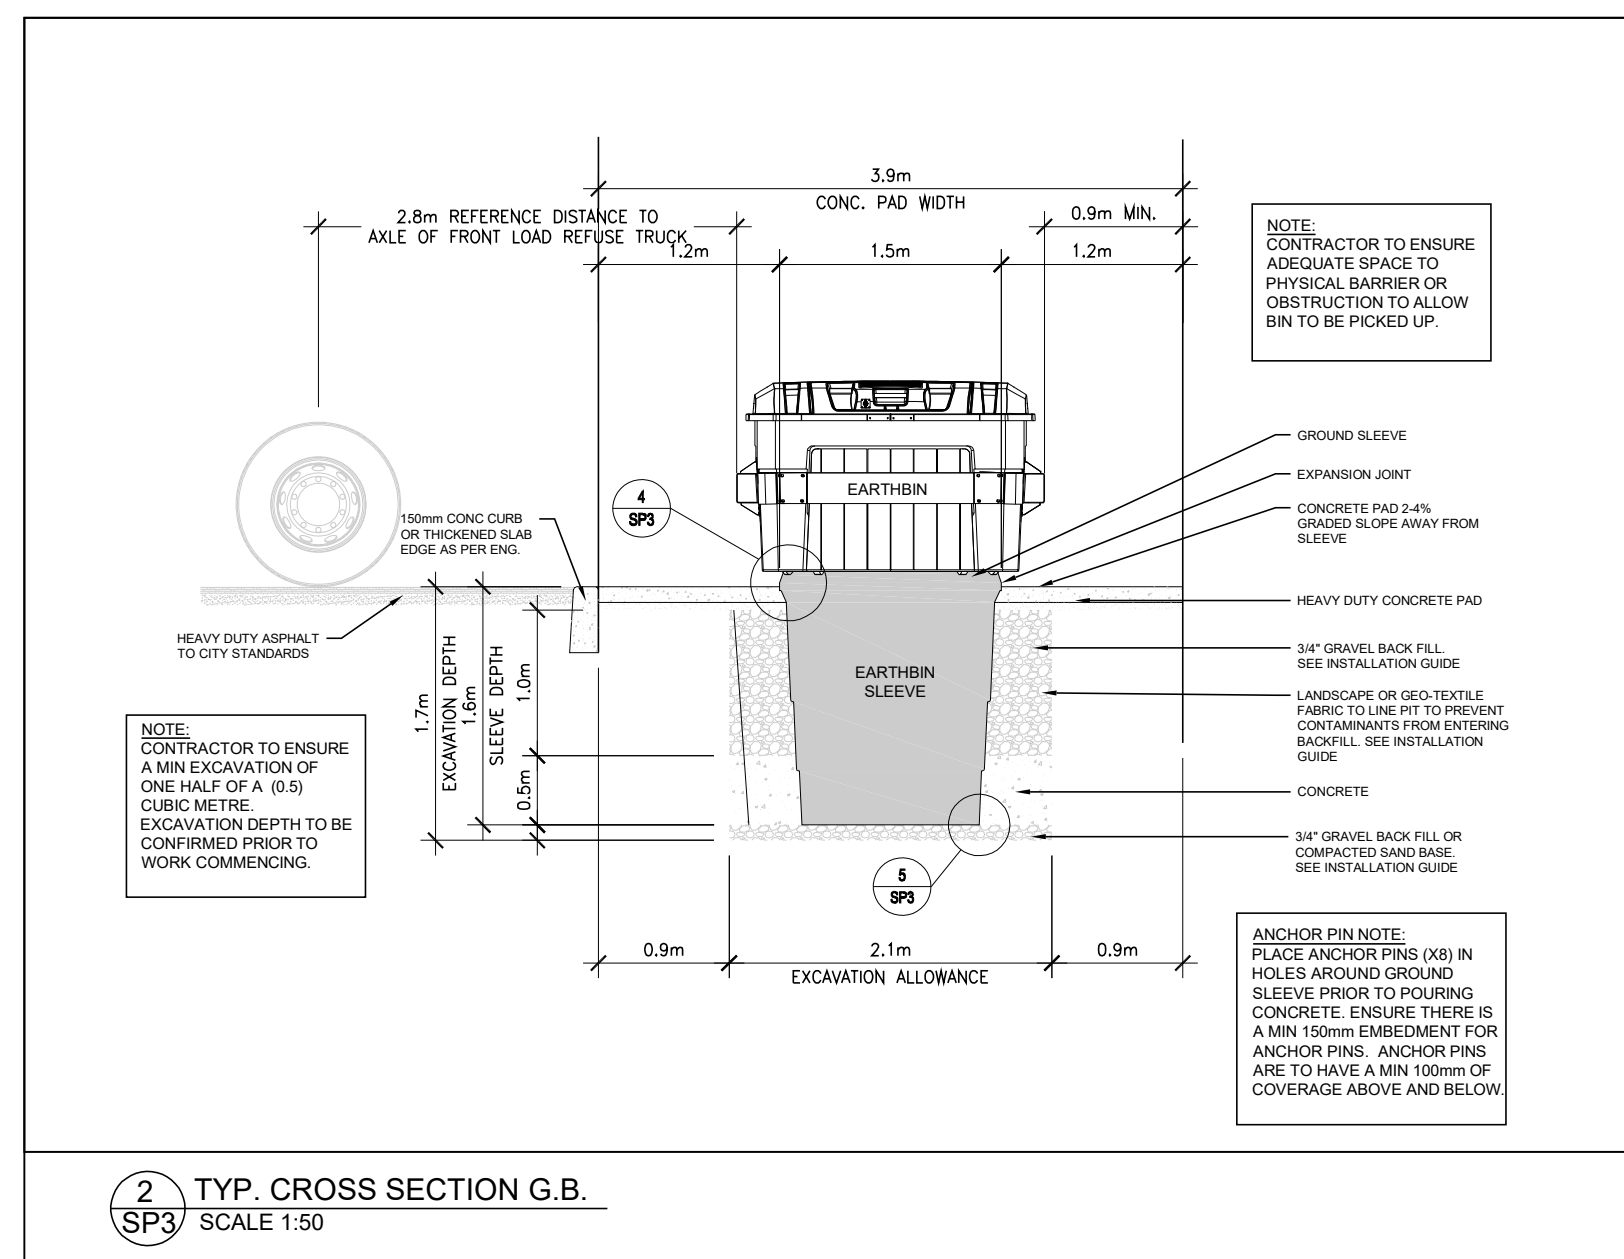


2 TYP. CROSS SECTION G.B.
SP3 SCALE 1:50

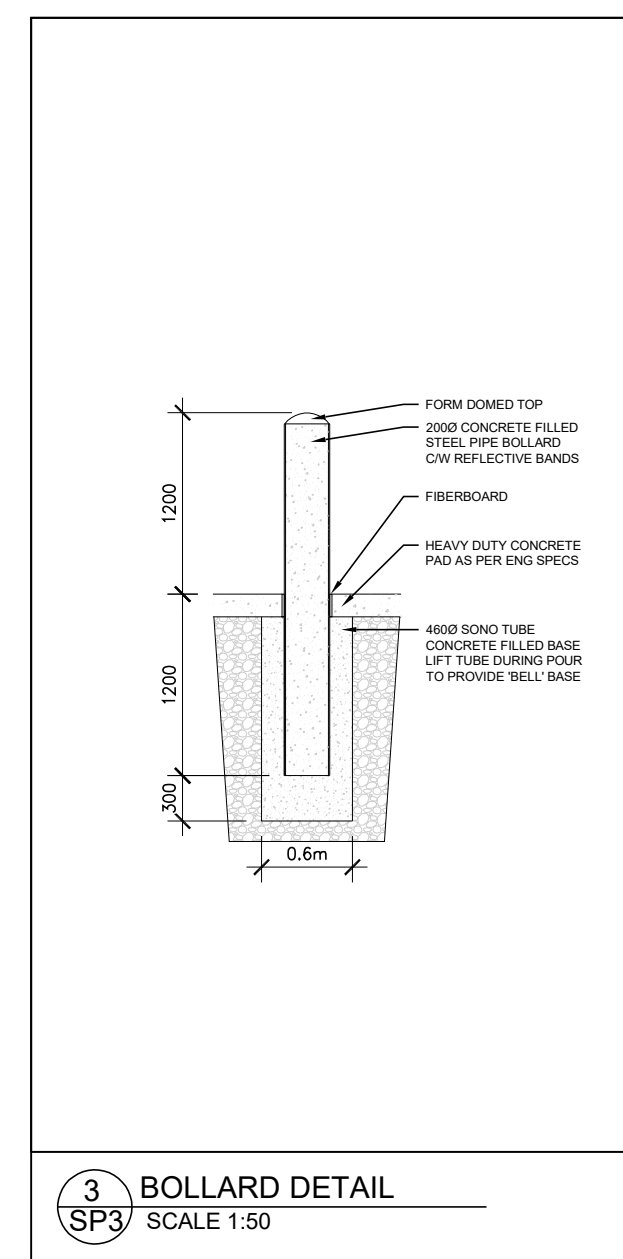


3 BOLLARD DETAIL
SP3 SCALE 1:50

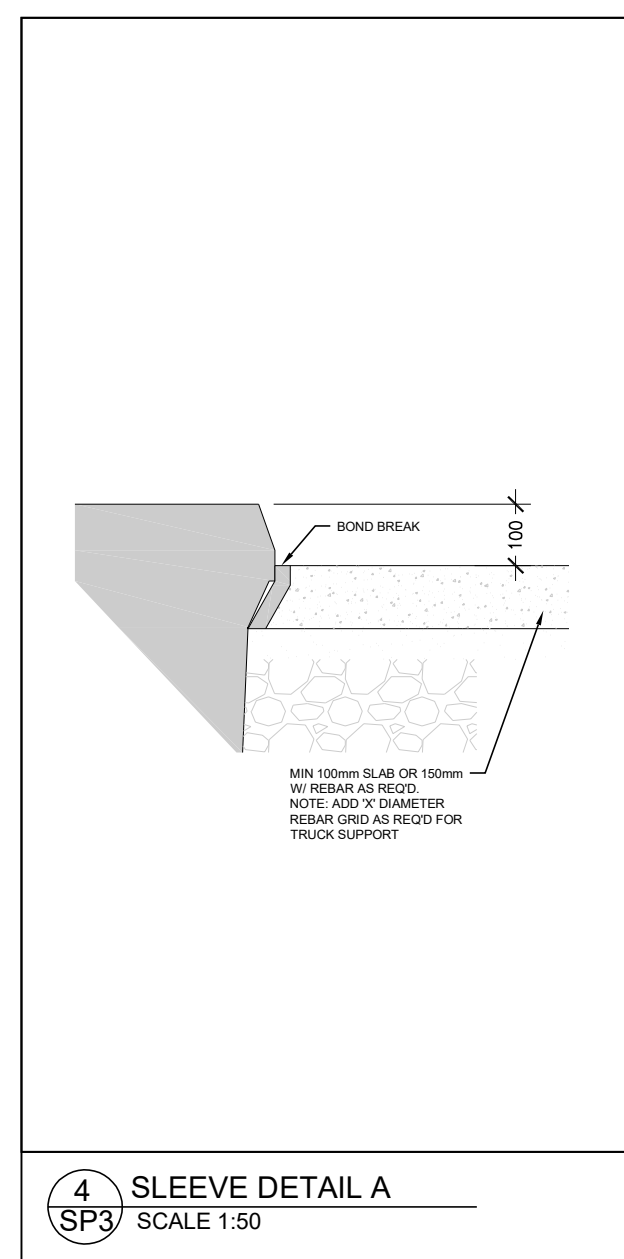


4 SLEEVE DETAIL A
SP3 SCALE 1:50

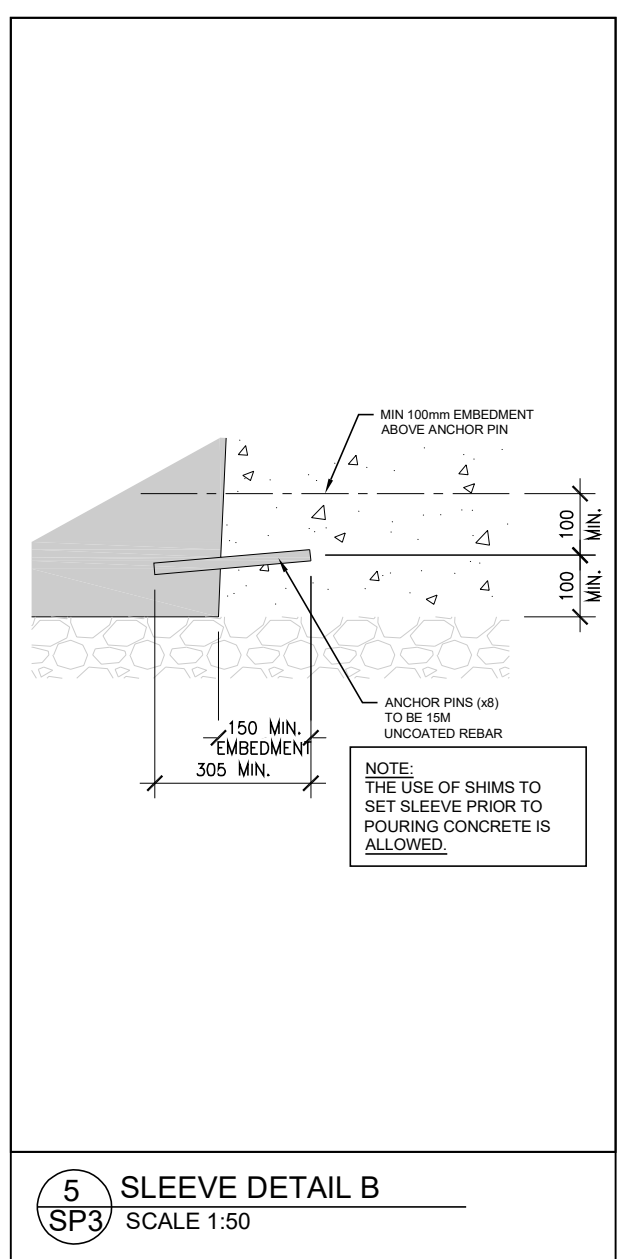

5 SLEEVE DETAIL B
SP3 SCALE 1:50

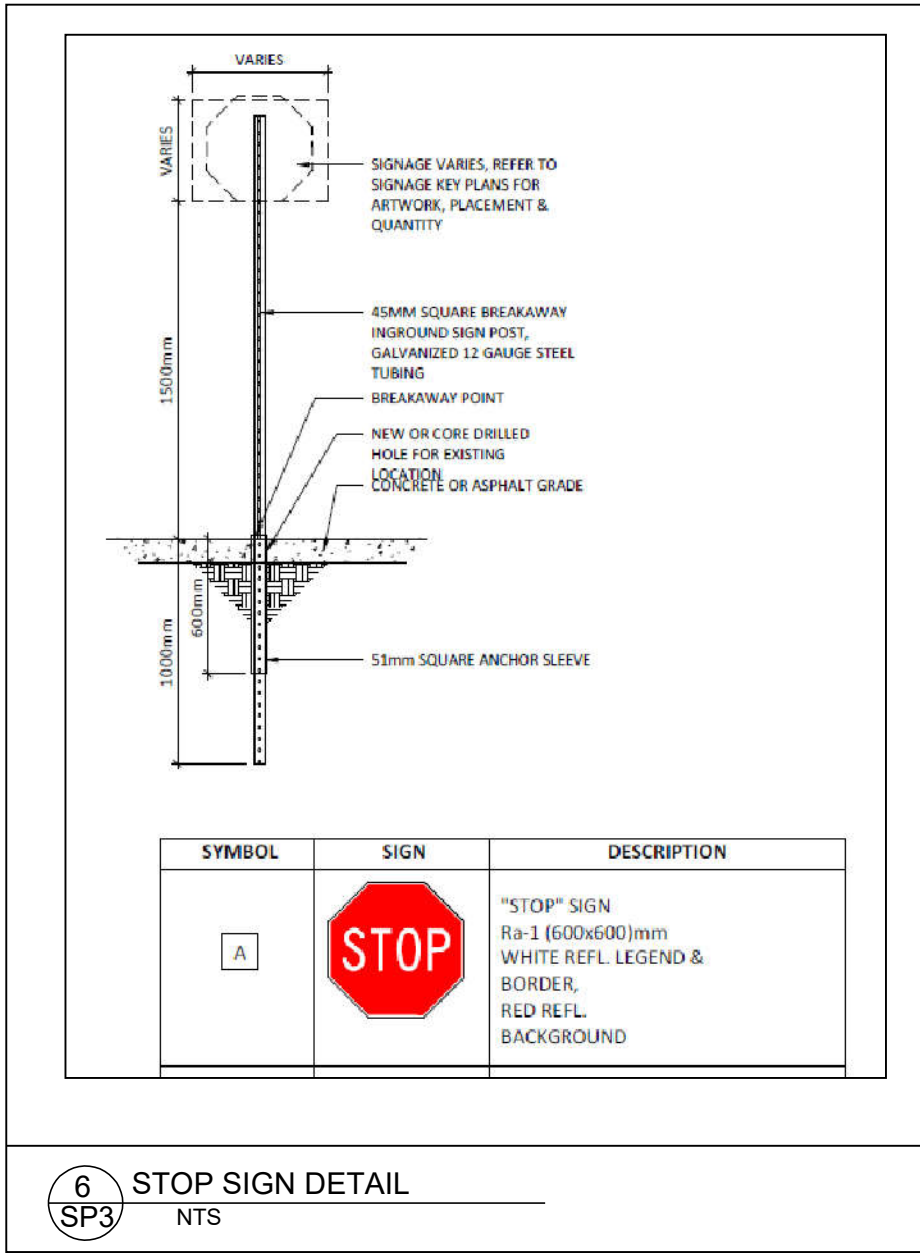

6 STOP SIGN DETAIL
SP3 NTS

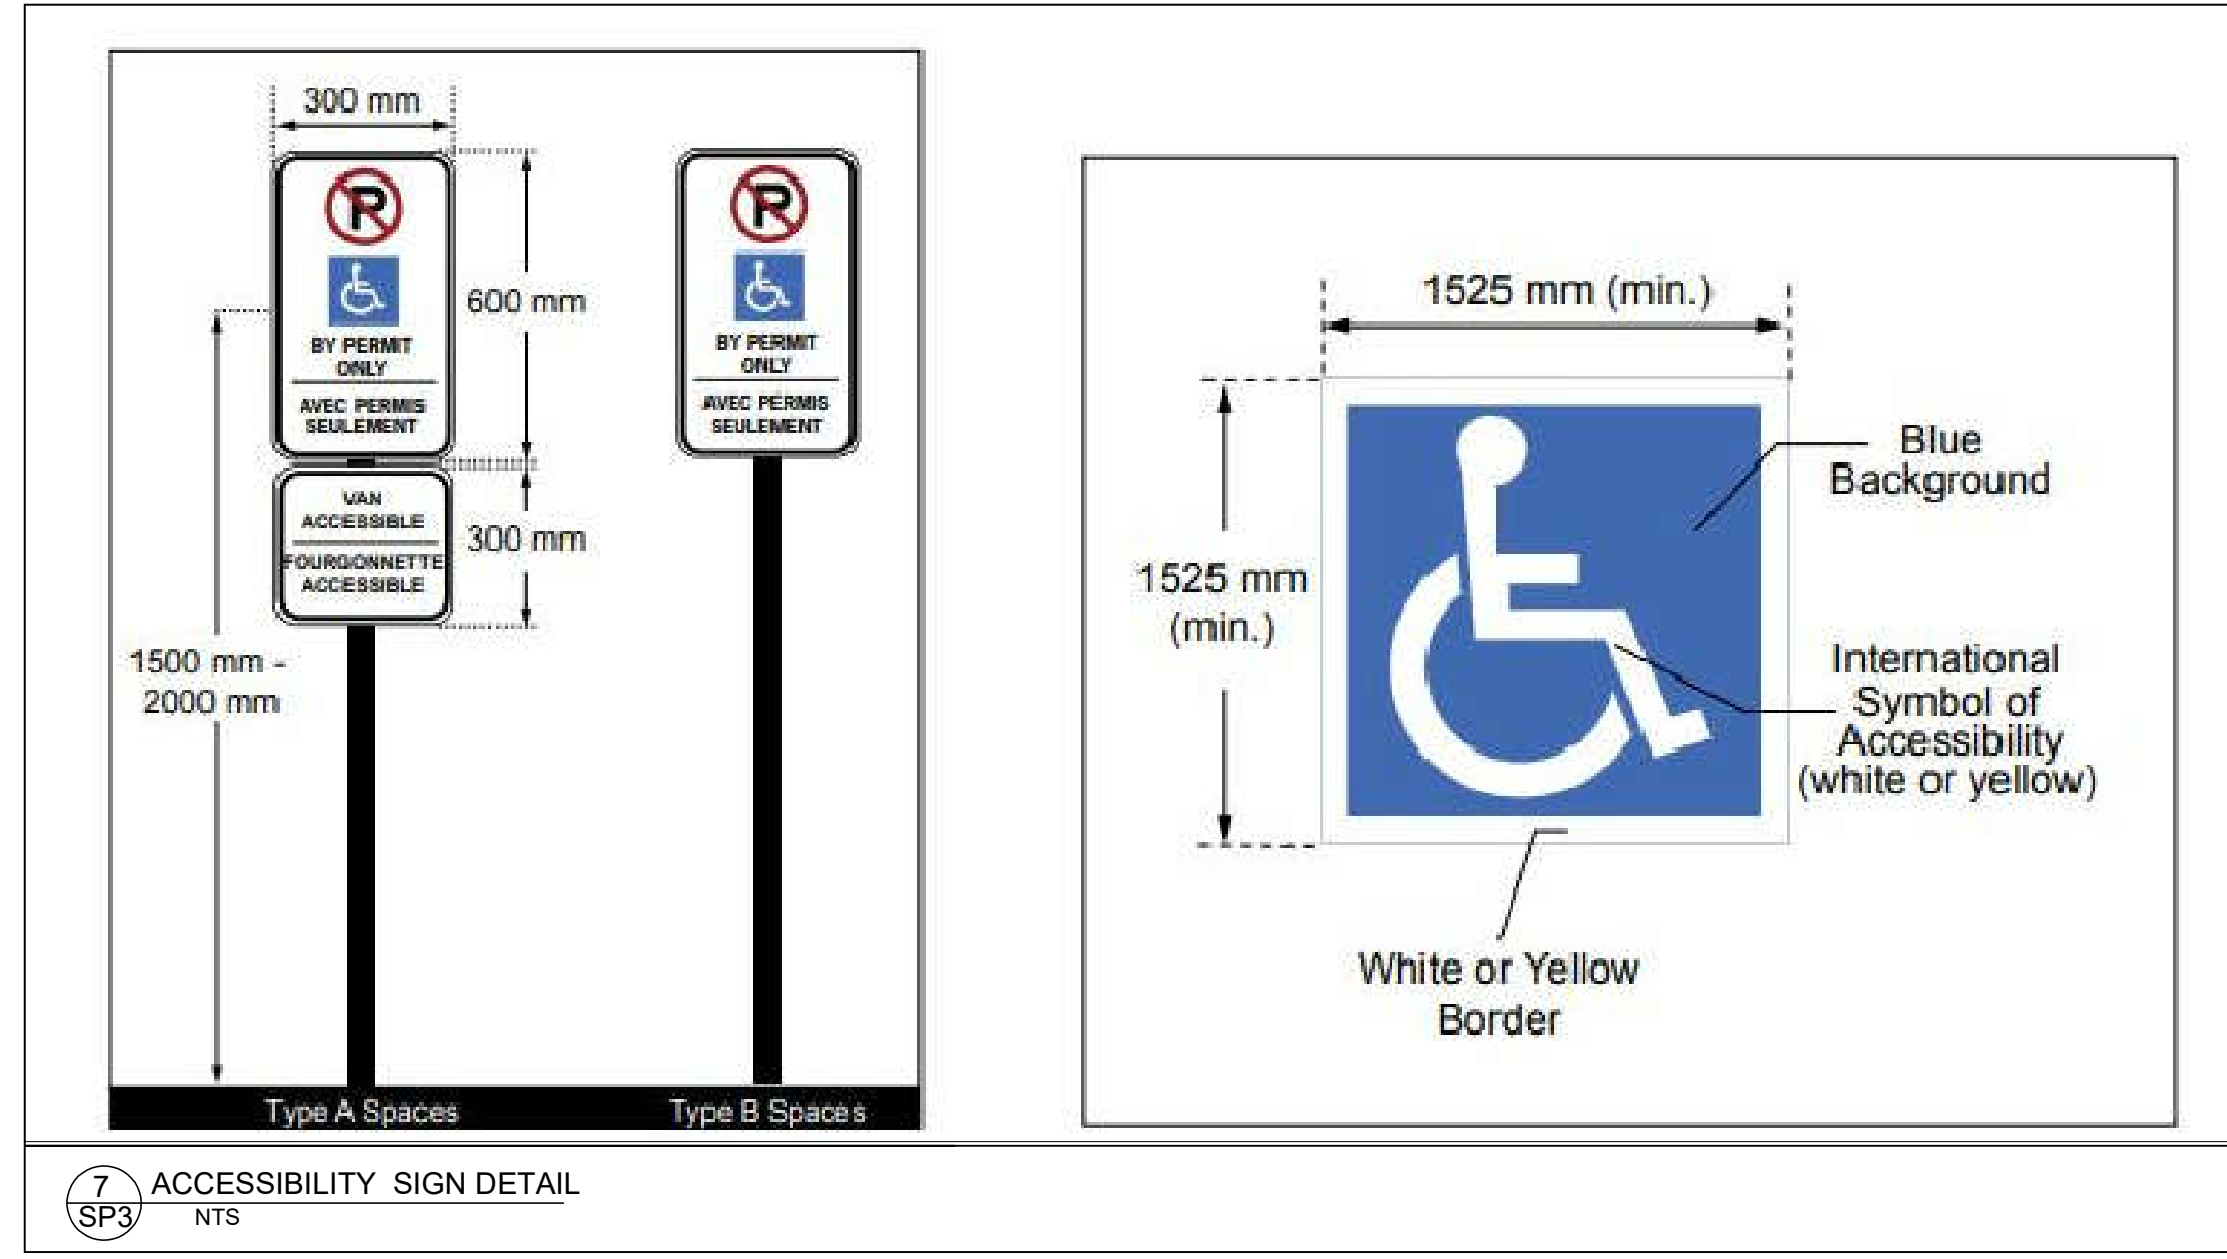

7 ACCESSIBILITY SIGN DETAIL
SP3 NTS

GENERAL NOTES:


All contractors and/or trades shall verify all dimensions, notes, site and report any discrepancies prior to commencement of the work. This drawing is not to be scaled, all drawings, prints and related documents are the property of the architect and must be returned upon request. Reproduction of drawings and related documents in part or in whole is strictly forbidden without written consent. Drawings to be for the purpose for which they are issued.

NO.	DATE:	REVISION:	BY:
1.	SEPT6, 2018	CLIENT REVIEW	KK
2.	NOV 12, 2018	ISSUED FOR SPA	AA
3.	NOV 21, 2018	FOR CLIENT REVIEW	AA
4.	DEC 05, 2018	FOR CLIENT REVIEW	AA
5.	DEC 09, 2019	RE-ISSUED FOR SPA	AA

COMMISSION:

PROPOSED:
STAND ALONE
RESTAURANT

1510 INNES ROAD, ORLEANS, ON

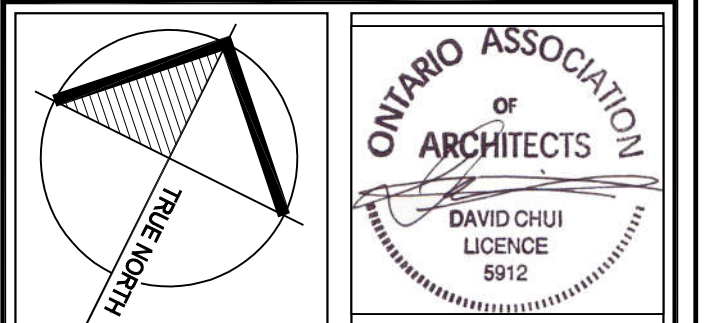

A | C | K
architects
www.ackarchitects.com

studio office: 443 windsor ave. 7 393 894 5545 # 393 894 5542 st. catharines, ontario l2m 6z2

architectural office: 100 sunning ave. suite 102 7 416 482 0399 7 416 482 1554 toronto, ontario m5s 1s3

SHEET TITLE:

SITE PLAN
MISCELLANEOUS
DETAILS

Issued for Re-Zoning:

Issued for Site Plan Agreement:

Issued for Permit:

Issued for Tender:

Issued for Construction:

DRAWN BY:	AA	DWG No.
CHECKED BY:	DC	SP3
DATE:	NOV 09.18	
SCALE:		
PROJECT No.:	2018-164	