

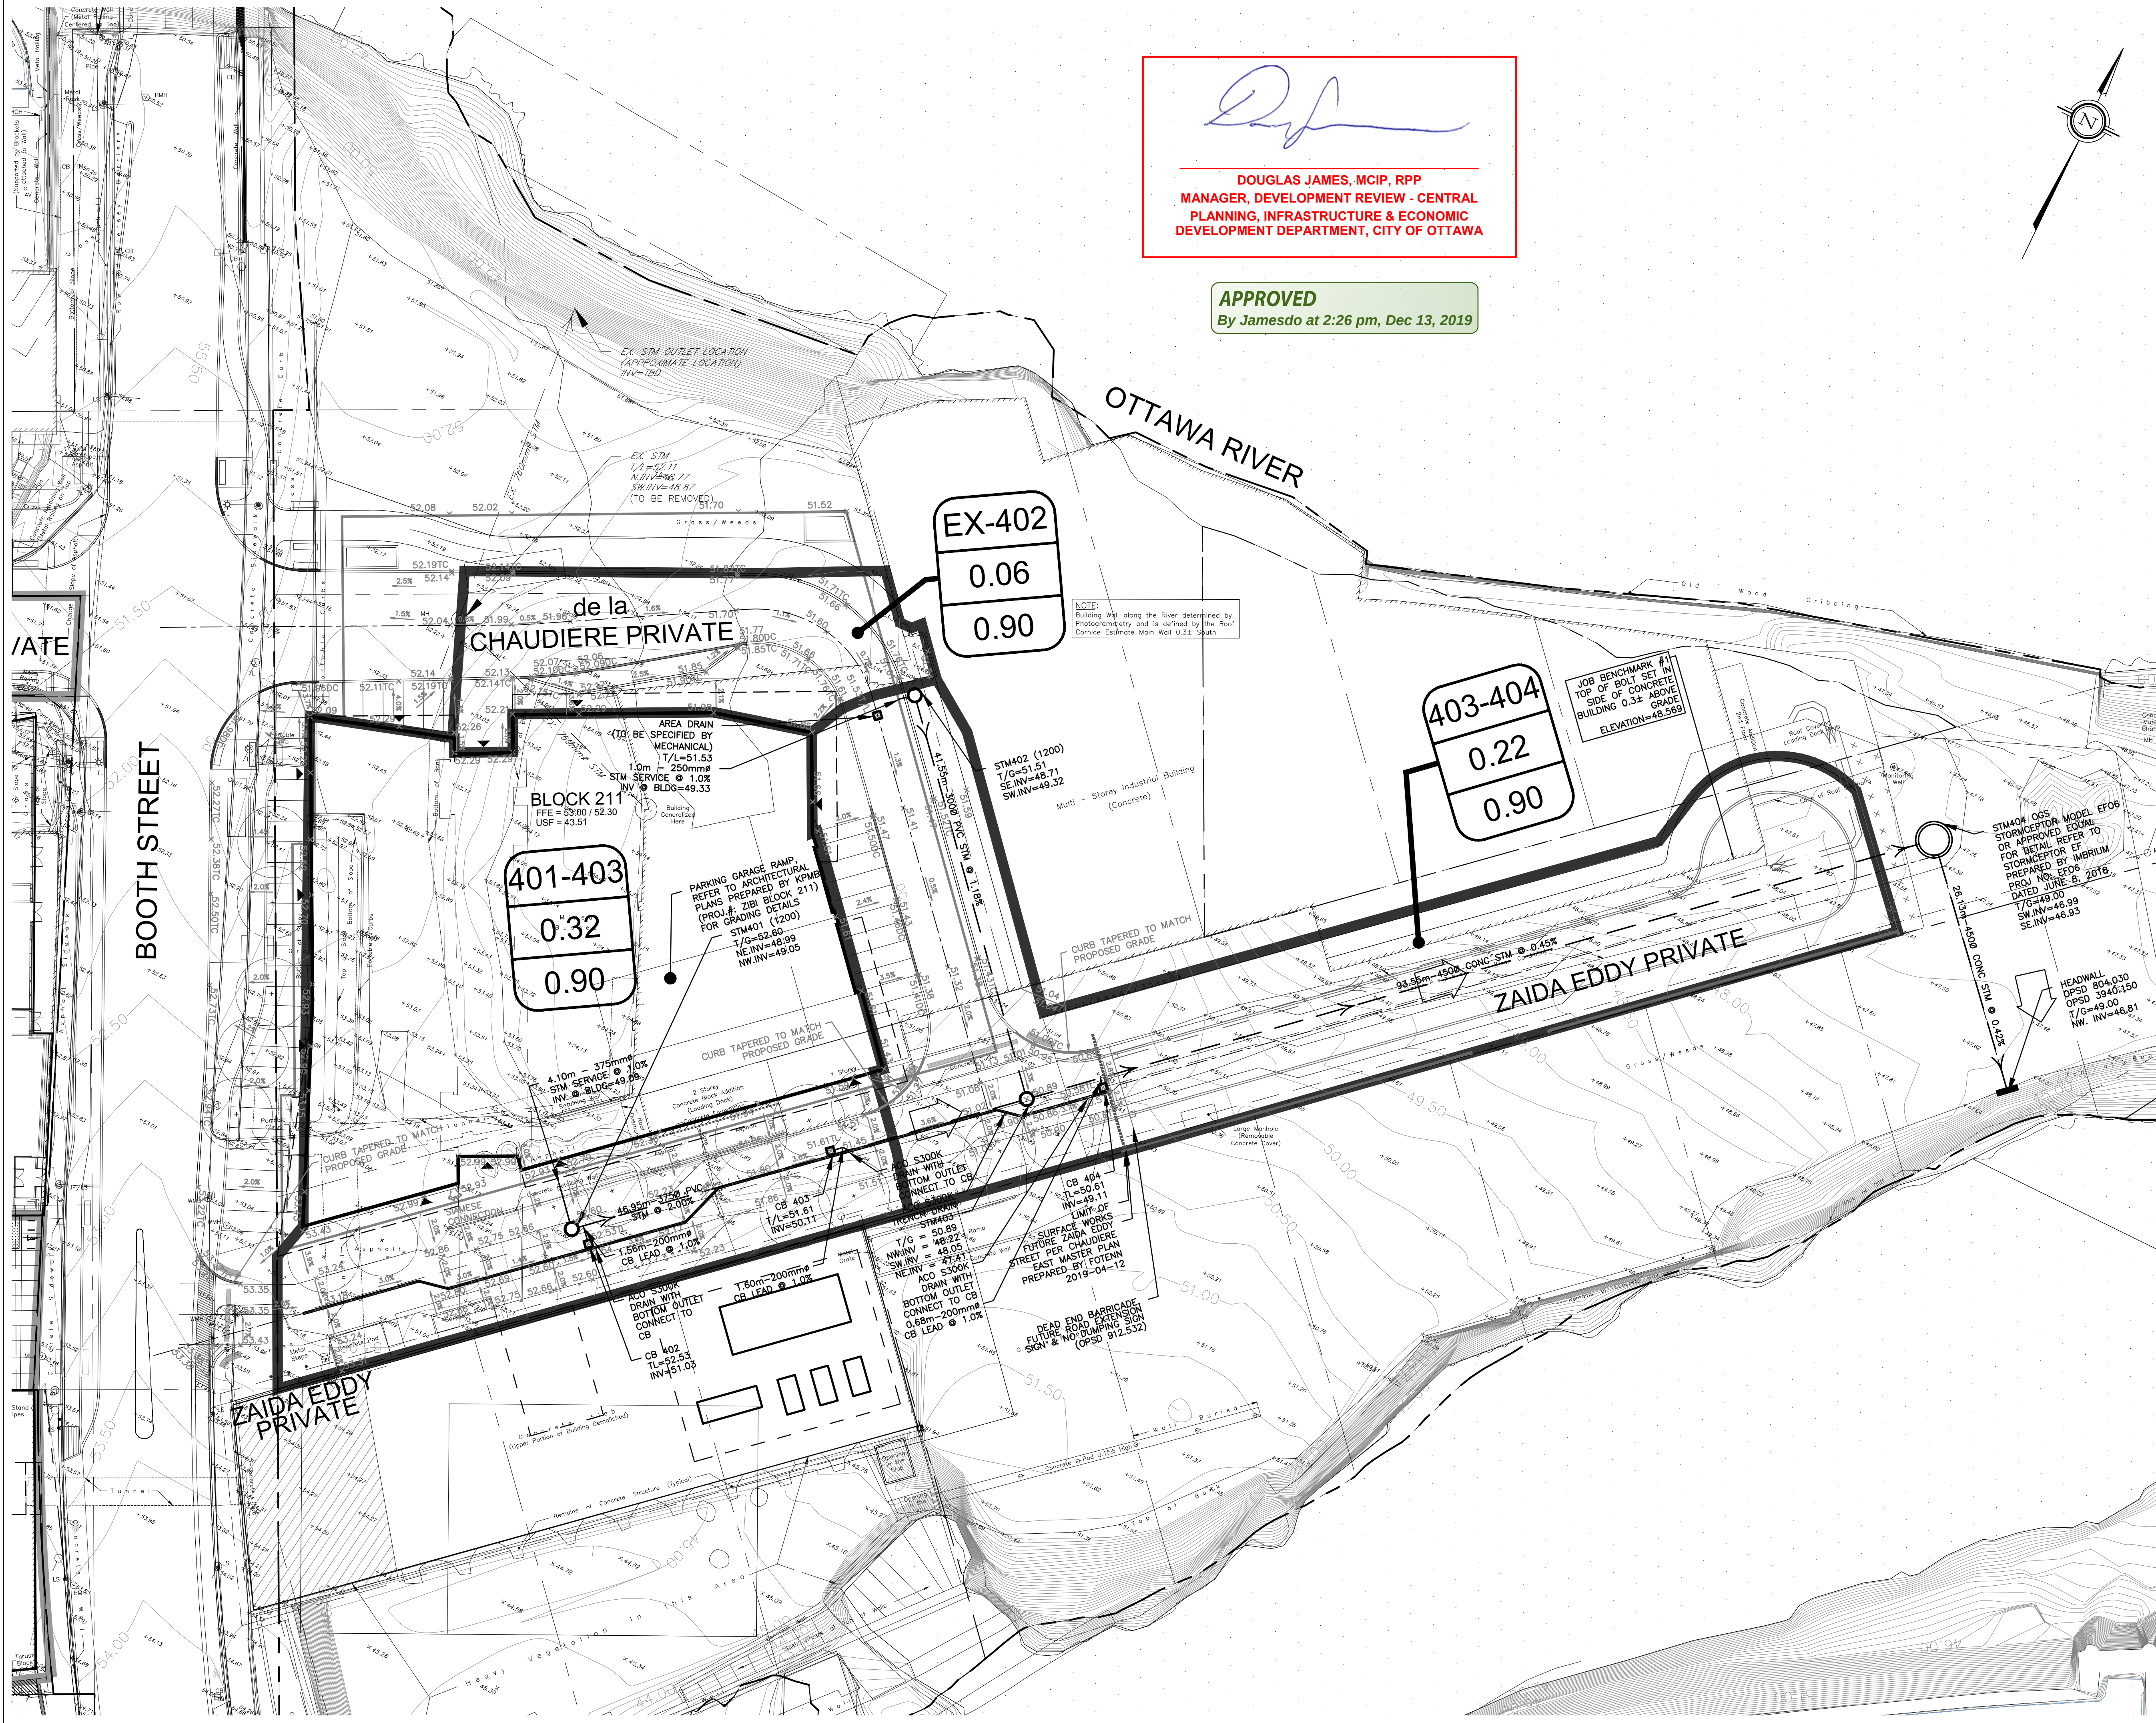
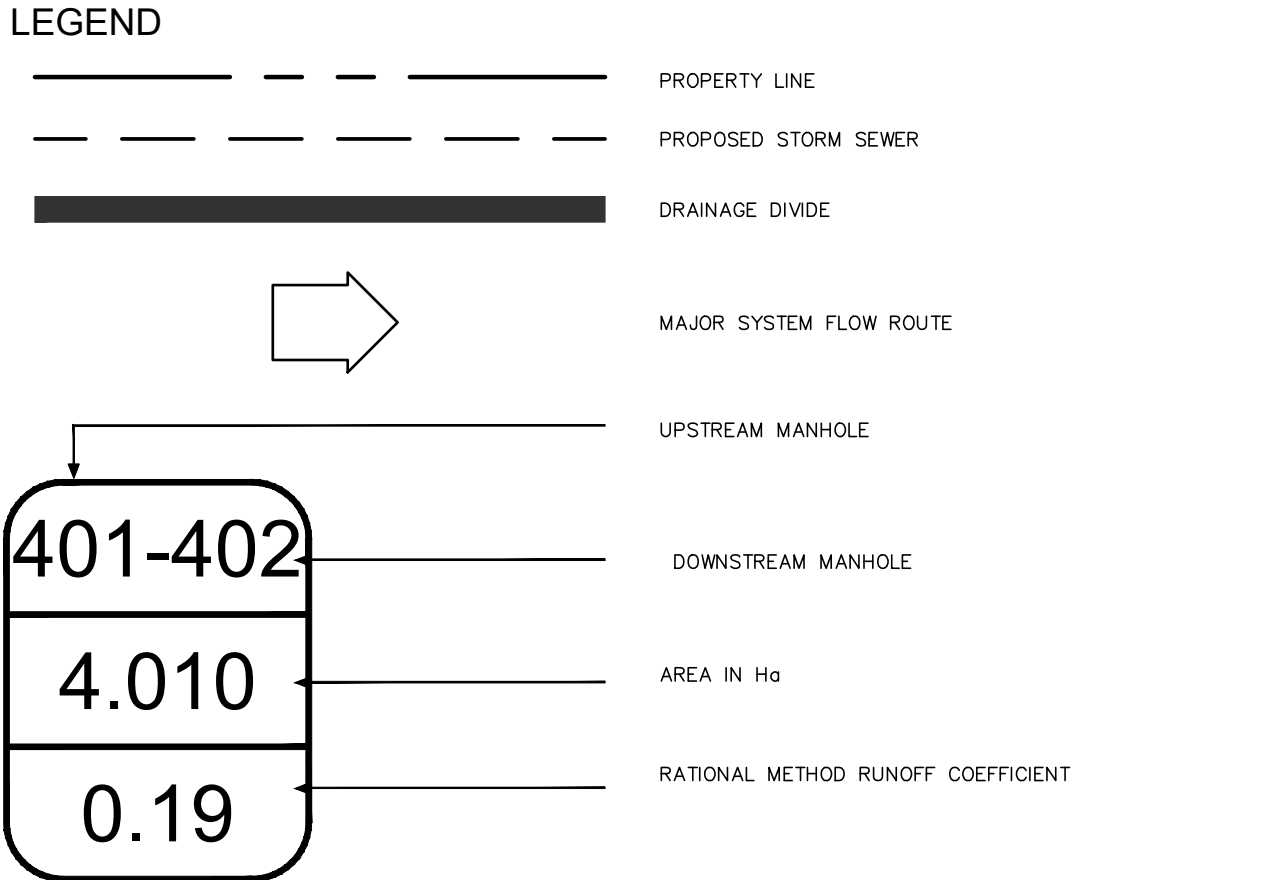


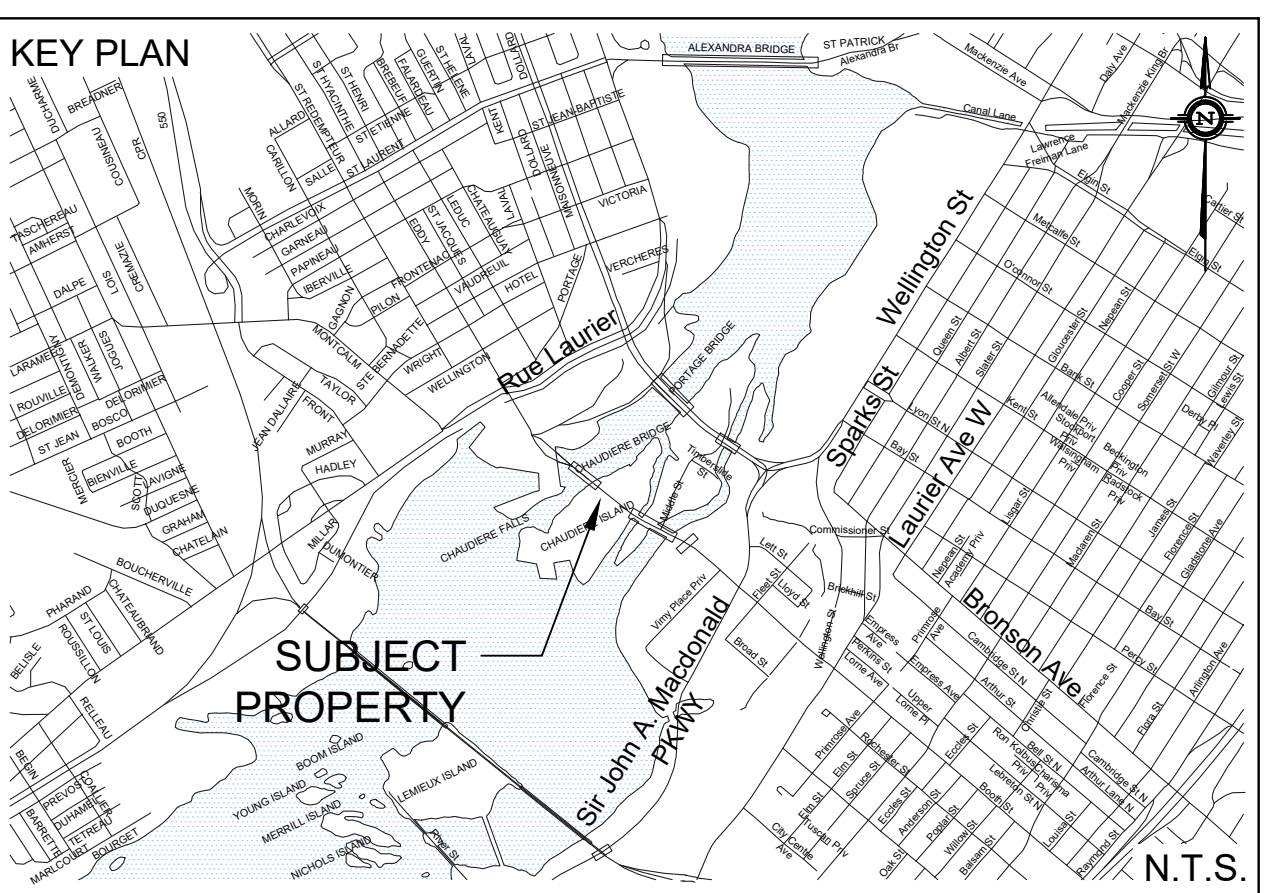

[Signature]

DOUGLAS JAMES, MCIP, RPP
MANAGER, DEVELOPMENT REVIEW - CENTRAL
PLANNING, INFRASTRUCTURE & ECONOMIC
DEVELOPMENT DEPARTMENT, CITY OF OTTAWA

APPROVED
By Jamesdo at 2:26 pm, Dec 13, 2019

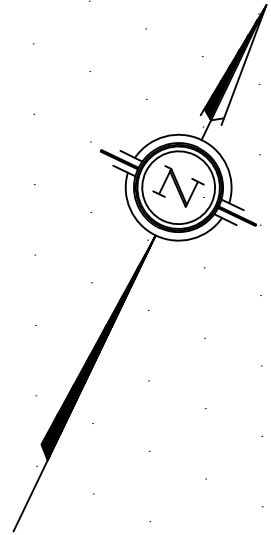

TOPOGRAPHIC INFORMATION			
CHAUDIERE & ALBERT ISLAND TOPOGRAPHIC INFORMATION PROVIDED BY FAIRHALL, MOFFATT & WOODLAND LIMITED			
PROJECT NO. 141200			
DATED JANUARY 15, 2015			
BOOTH STREET/FLEET STREET/LLOYD STREET/ALBERT STREET TOPOGRAPHIC INFORMATION			
PROVIDED BY STANTEC GEOMATICS LIMITED			
PROJECT NO. 161813416-111			
DATED APRIL 20, 2018			
CHAUDIERE STREET/HEAD STREET TOPOGRAPHIC INFORMATION PROVIDED BY STANTEC GEOMATICS LIMITED			
PROJECT NO. 161813467-1014			
RECEIVED JUNE 7, 2019			
SITE PLAN INFORMATION			
SITE PLAN PROVIDED BY KPMG			
DATED OCTOBER 25, 2019			
GEO TECHNICAL STUDY			
GEO TECHNICAL RECOMMENDATIONS PROVIDED BY EXP SERVICES INC			
PROJECT NO. OTT-00230193-CO			
DATED JUNE 19, 2019			
SITE SERVICING AND STORMWATER MANAGEMENT STUDY			
SERVICING AND STORMWATER MANAGEMENT RECOMMENDATIONS PROVIDED BY DSEL			
PROJECT NO. 19-1093			
DATED OCTOBER 2019			
BENCH MARK			
JOB BENCHMARK 1 LOCATED AT TOP OF BOLT SET IN SIDE OF CONCRETE BUILDING 0.3± ABOVE GRADE			
ELEVATION=48.569			
JOB BENCHMARK 2 LOCATED AT BOLT SET IN TOP OF CONCRETE WALL			
ELEVATION=54.268			
3	S.L.M.	19.10.31	SUBMISSION 3
2	A.W.T.	19.10.04	SUBMISSION 2
1	S.L.M.	19.07.04	SUBMISSION 1
No.	BY	YY.MM.DD	DESCRIPTION

PROJECT No19-1093

STORMWATER MANAGEMENT PLAN
ZIBI ONTARIO - BLOCK 211

DESIGNED BY: A.W.T. CHECKED BY: A.D.F. DRAWING NO. SWM-1 SHEET NO. 1 of 1

SCALE: 1:300 DATE: JUNE 2019

6 BOOTH STREET
OTTAWA, ON K1R 6K8
Tel. (613) 864-8206

120 Iber Road Unit 103
Stittsville, Ontario, K2S 1E9
Tel. (613) 836-0856
Fax. (613) 836-7183
www.DSEL.ca