


1 SOUTH ELEVATION
Ad3.01 SCALE: 1:100




EXTERIOR FINISHES LEGEND


CAN	PRE-FIN METAL FLASHING EYEBROW CANOPY (COLOUR TO BE SELECTED FROM STANDARD RANGE BY OWNER)
CW	DARK BRONZE ANODIZED CURTAINWALL FRAMING
MF-1	METAL FLASHING STANDARD PROFILE
MF-2	METAL FLASHING DECORATIVE PROFILE
EIFS-1	ACRYLIC EIFS (TAN/LIGHT GREY) SIM. TO ADEX. D-105
EIFS-2	ACRYLIC EIFS (DARK BROWN/GREY) SIM. TO ADEX. 200-5E
GL-1	LOW-E TEMPERED VISION GLASS
MV-1	LARGE FORMAT MASONRY ARRISCRAFT RENAISSANCE (92W X 295H X600L) BIRCHBARK
MV-2	LARGE FORMAT MASONRY ARRISCRAFT RENAISSANCE (92W X 295H X600L) CARBON
MV-3	METRIC MODULAR BRICK HANSON BRICK 'STOUT'
SP-1	SPANDREL PANEL COLOUR TO BE SELECTED FROM CERAMIC FRIT GLASS STANDARD RANGE
PCS	PRECAST CONCRETE SILL (SHOULDCIE SUPER SILL 824) MEDIUM SANDBLAST PEARL WHITE
PC-1	PRECAST CONCRETE SILL (SHOULDCIE SUPER SILL 424 - SLOPED) MEDIUM SANDBLAST PEARL WHITE
SC	PRE-FIN METAL SCUPPER (TO MATCH SURROUNDING CLADDING, SUBMIT SAMPLE FOR ARCH. APPROVAL)

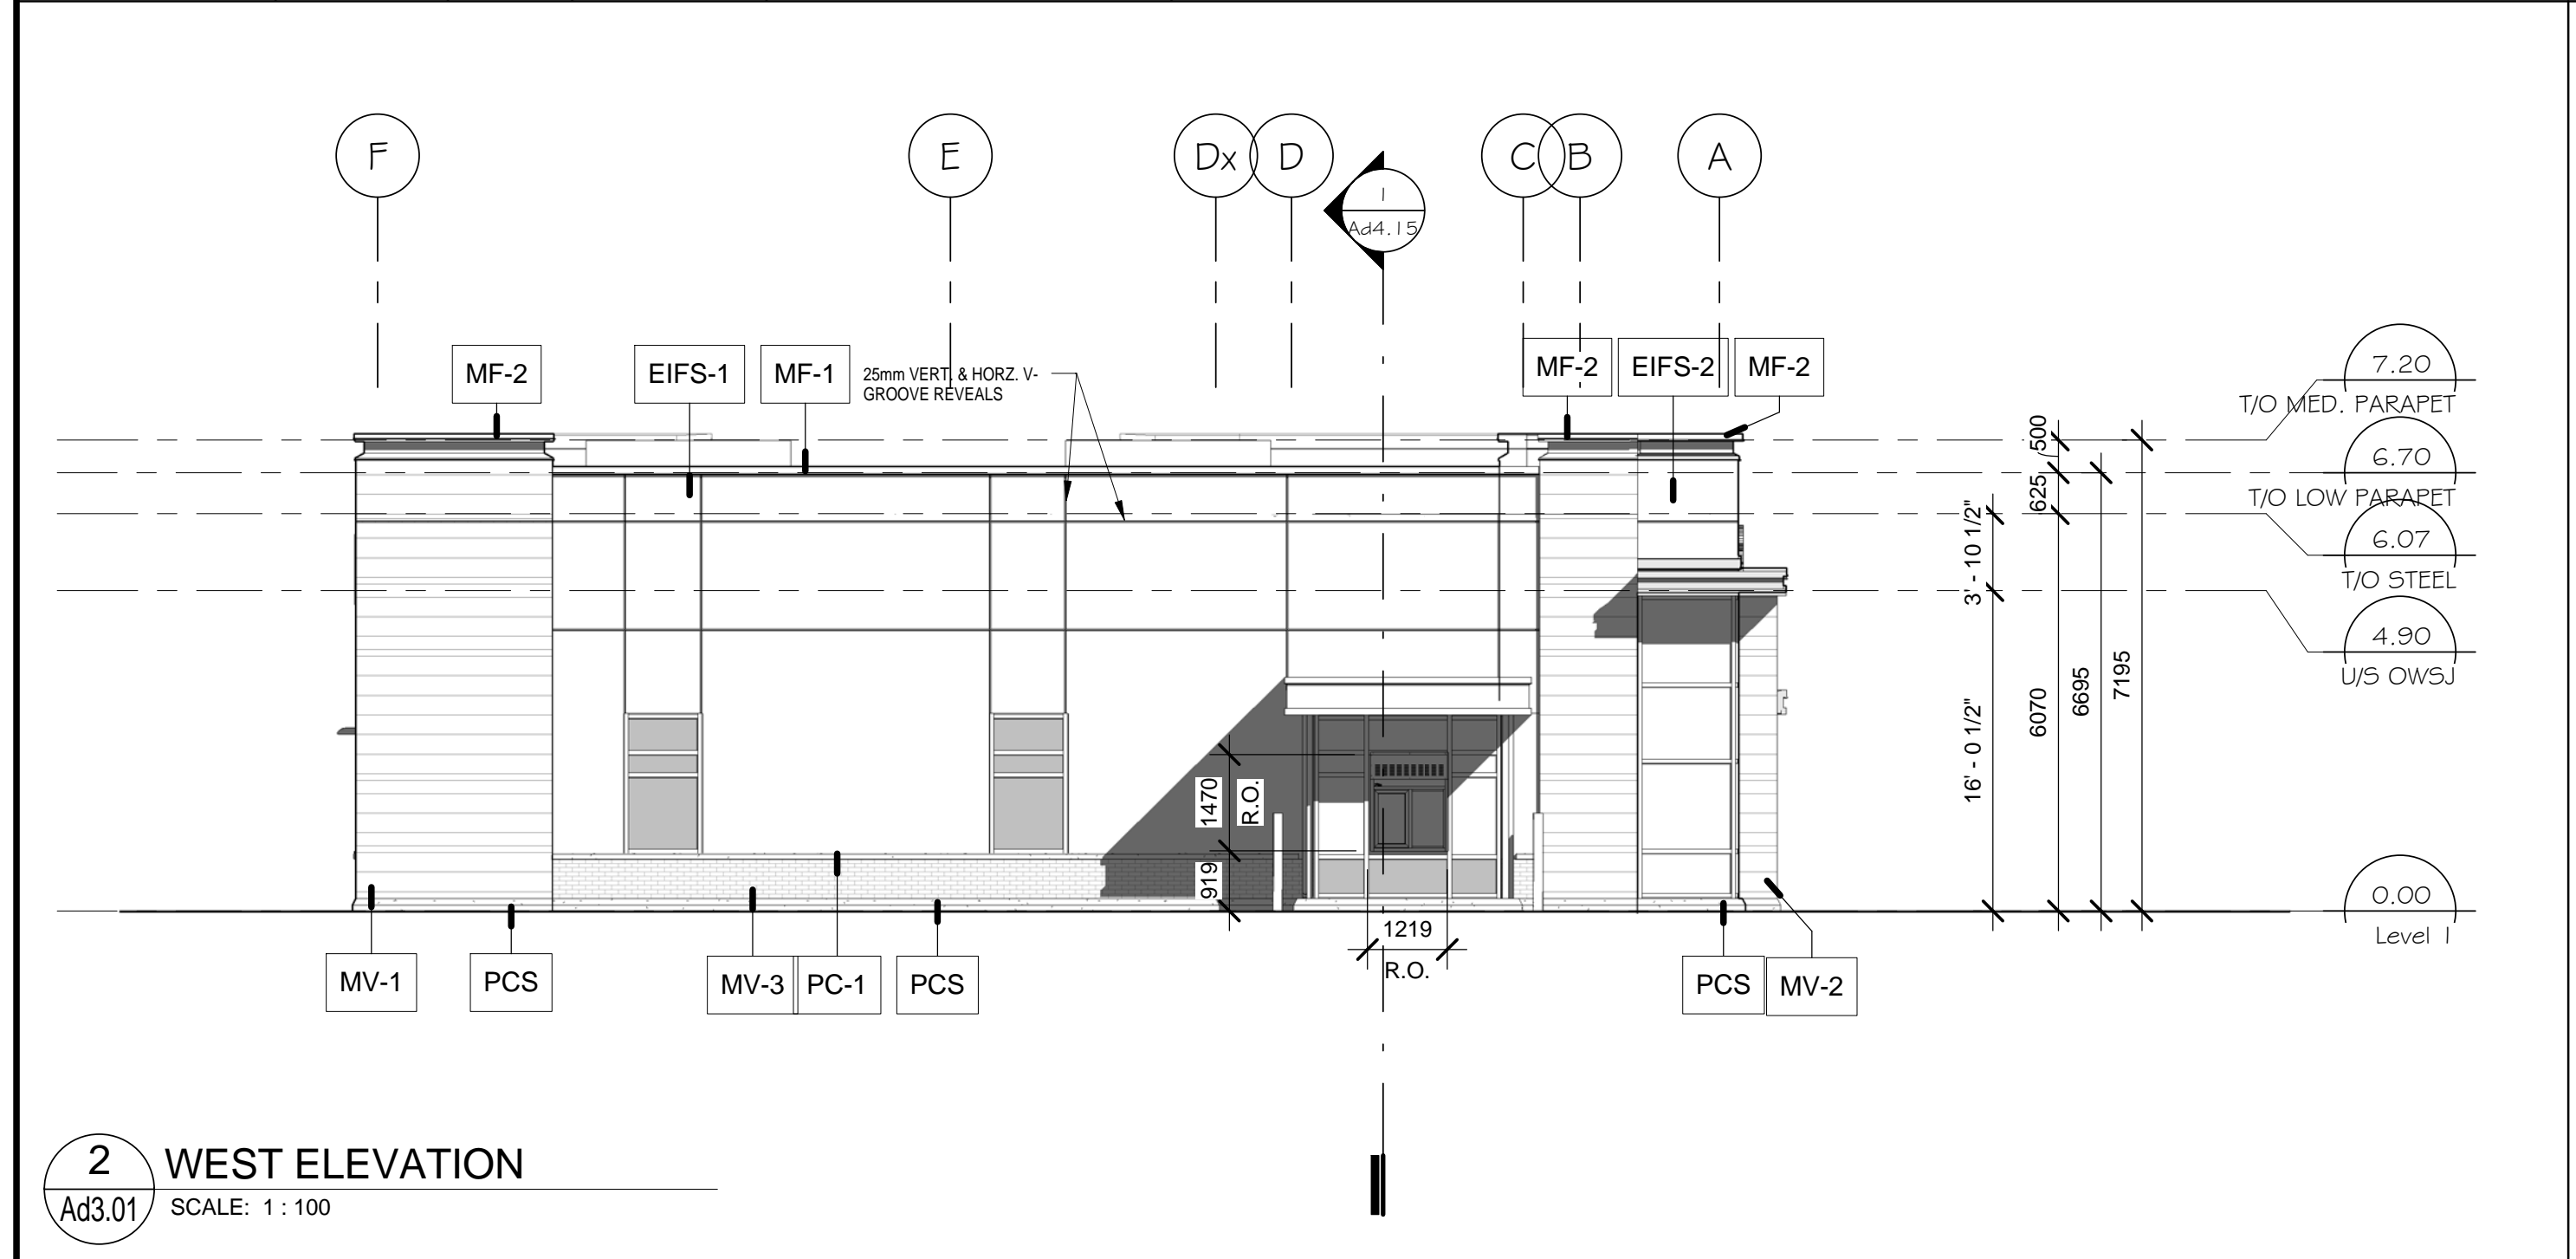

2 WEST ELEVATION
Ad3.01 SCALE: 1:100

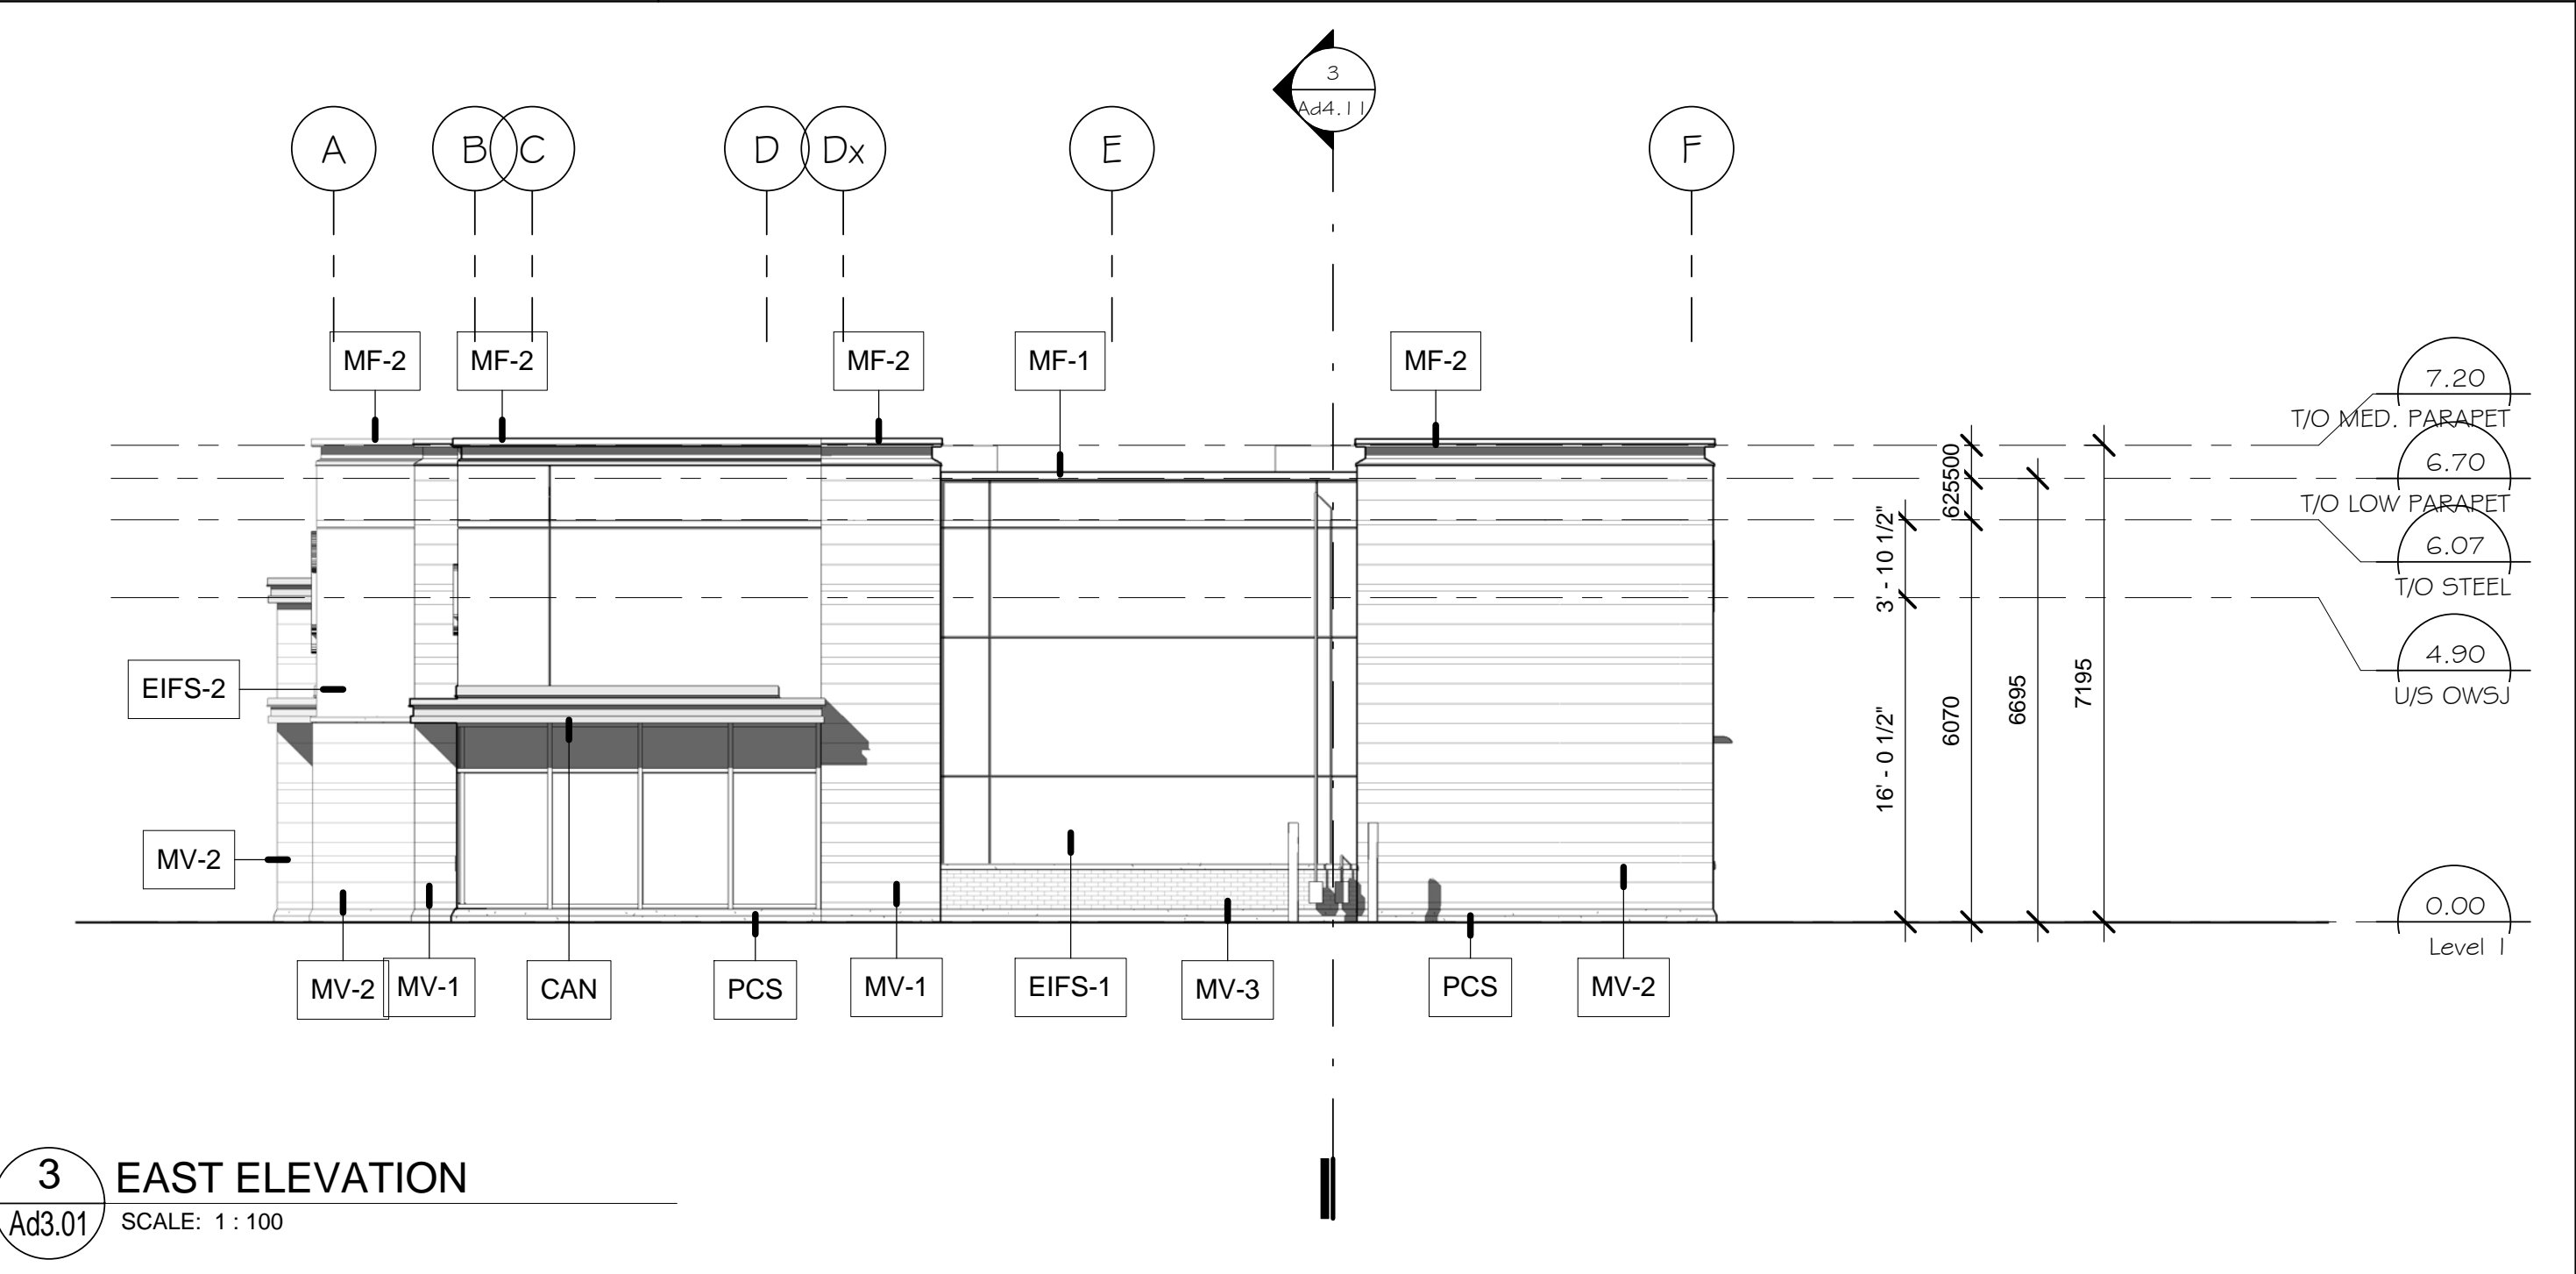

3 EAST ELEVATION
Ad3.01 SCALE: 1:100

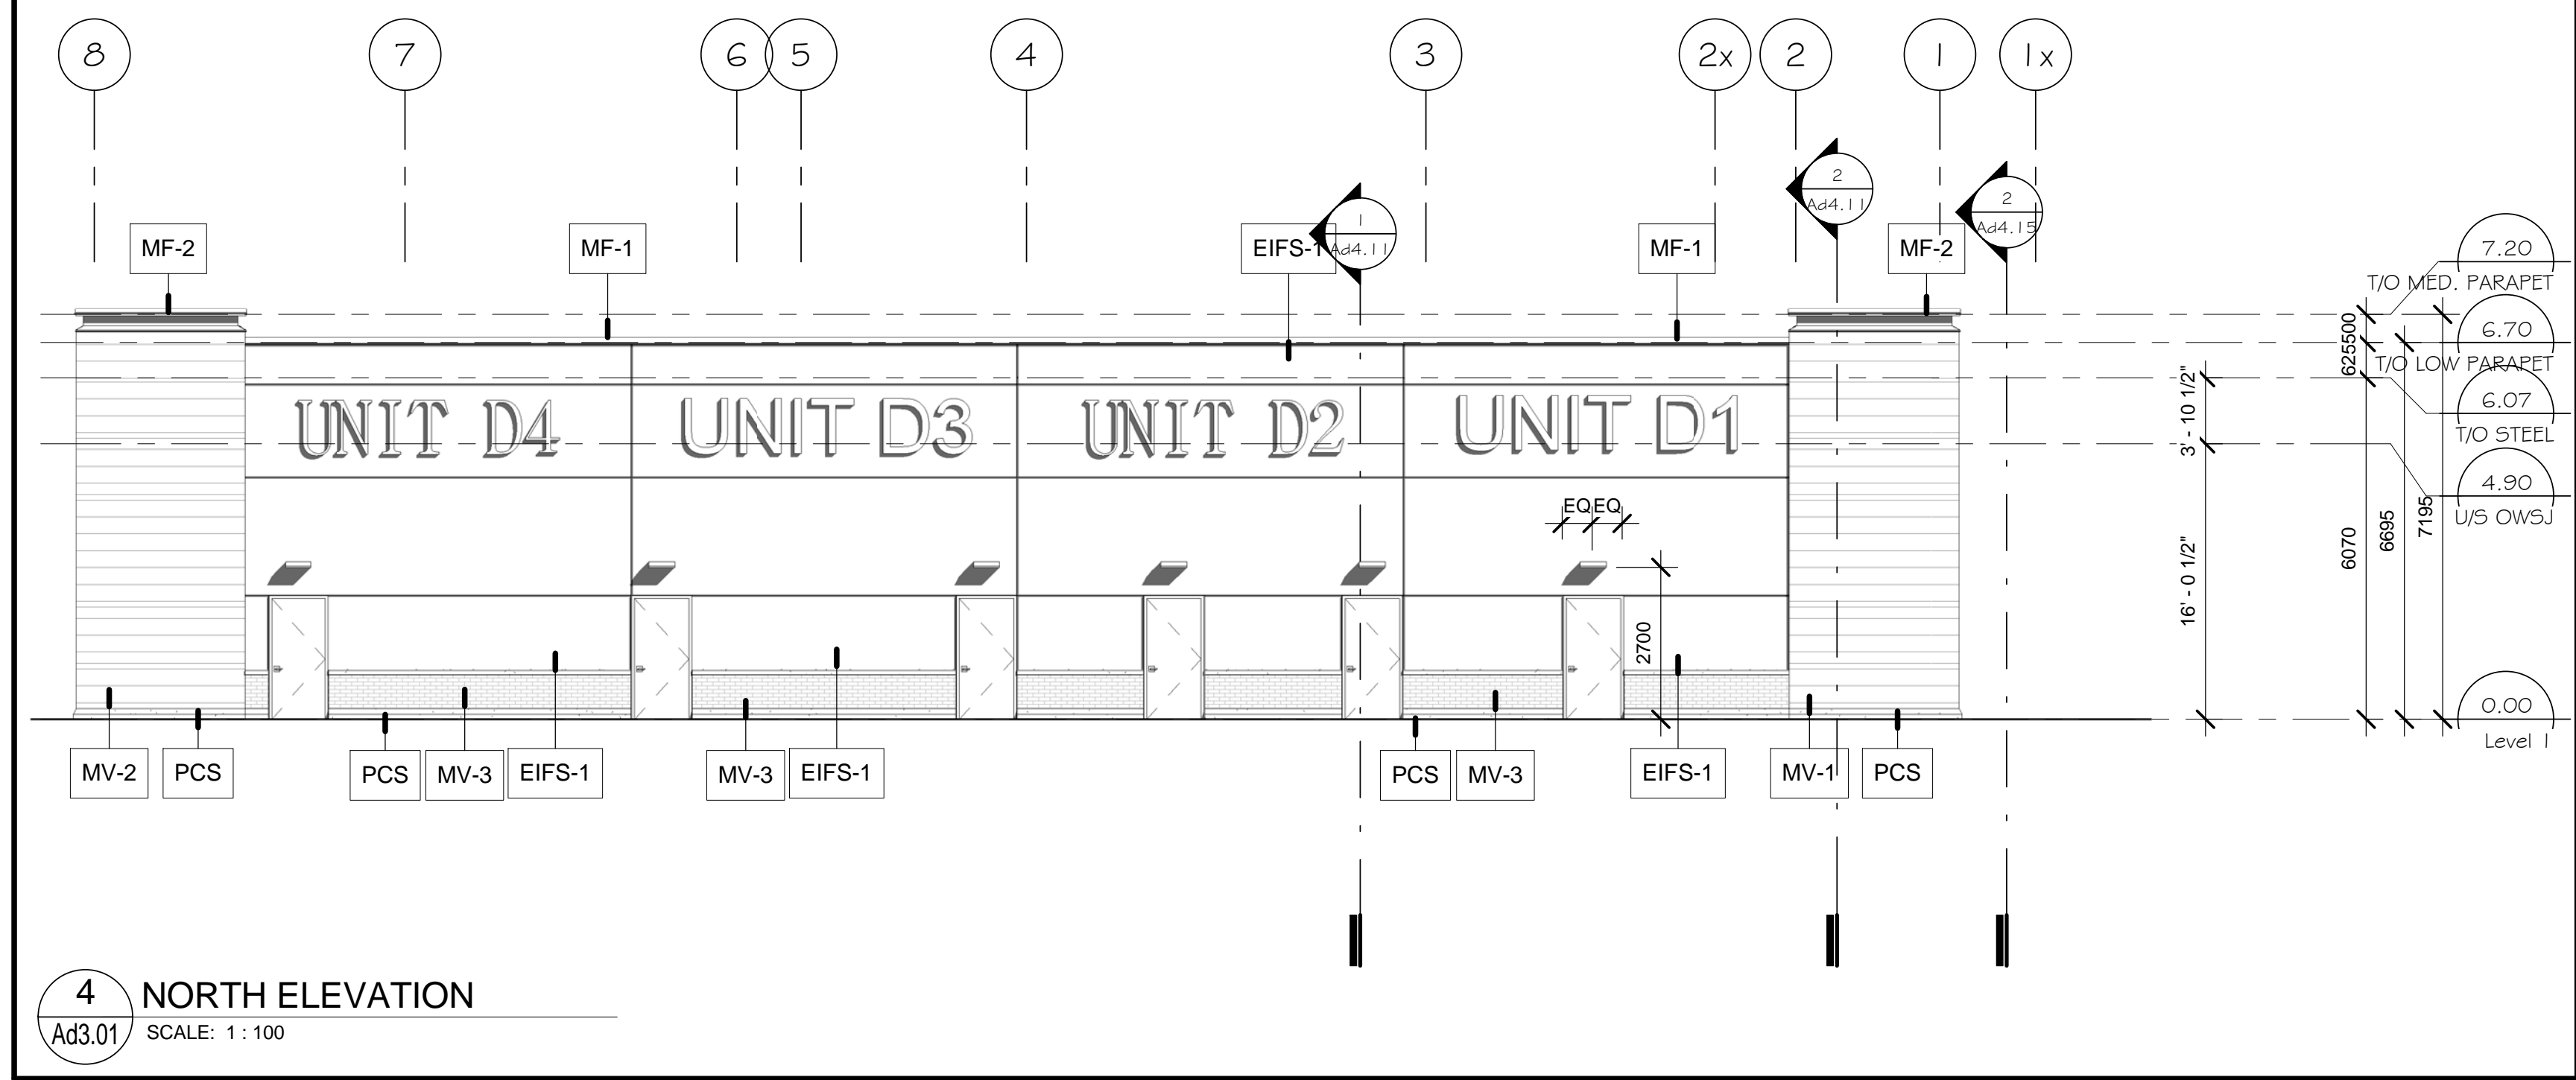

4 NORTH ELEVATION
Ad3.01 SCALE: 1:100



no.	date	revision
2	NOV. 03, 2019	RESPONSE TO SPA COMMENTS
1	SEPT. 20, 2019	ISSUED FOR SPA AMENDMENT #2

It is the responsibility of the appropriate contractor to check and verify all dimensions on site and report all errors and/or omissions to the engineer.

All contractors must comply with all Do not scale drawings. This drawing may not be used for construction until signed. Copyright reserved.

Hobin Architecture Incorporated
63 Pamela Street
Ottawa, Ontario
Canada K1S 9K7
T: 613-238-7200
F: 613-235-2005
E: mail@hobinarc.com
hobinarc.com

IBER HAZELDEAN
5740 HAZELDEAN RD.
OTTAWA, ON

BLOCK D ELEVATIONS

DRAWN	DATE	SCALE
SL	12/17/18	As Indicated
PROJECT		1734
DRAWING NO.		Ad3.01
REVISION NO.		