

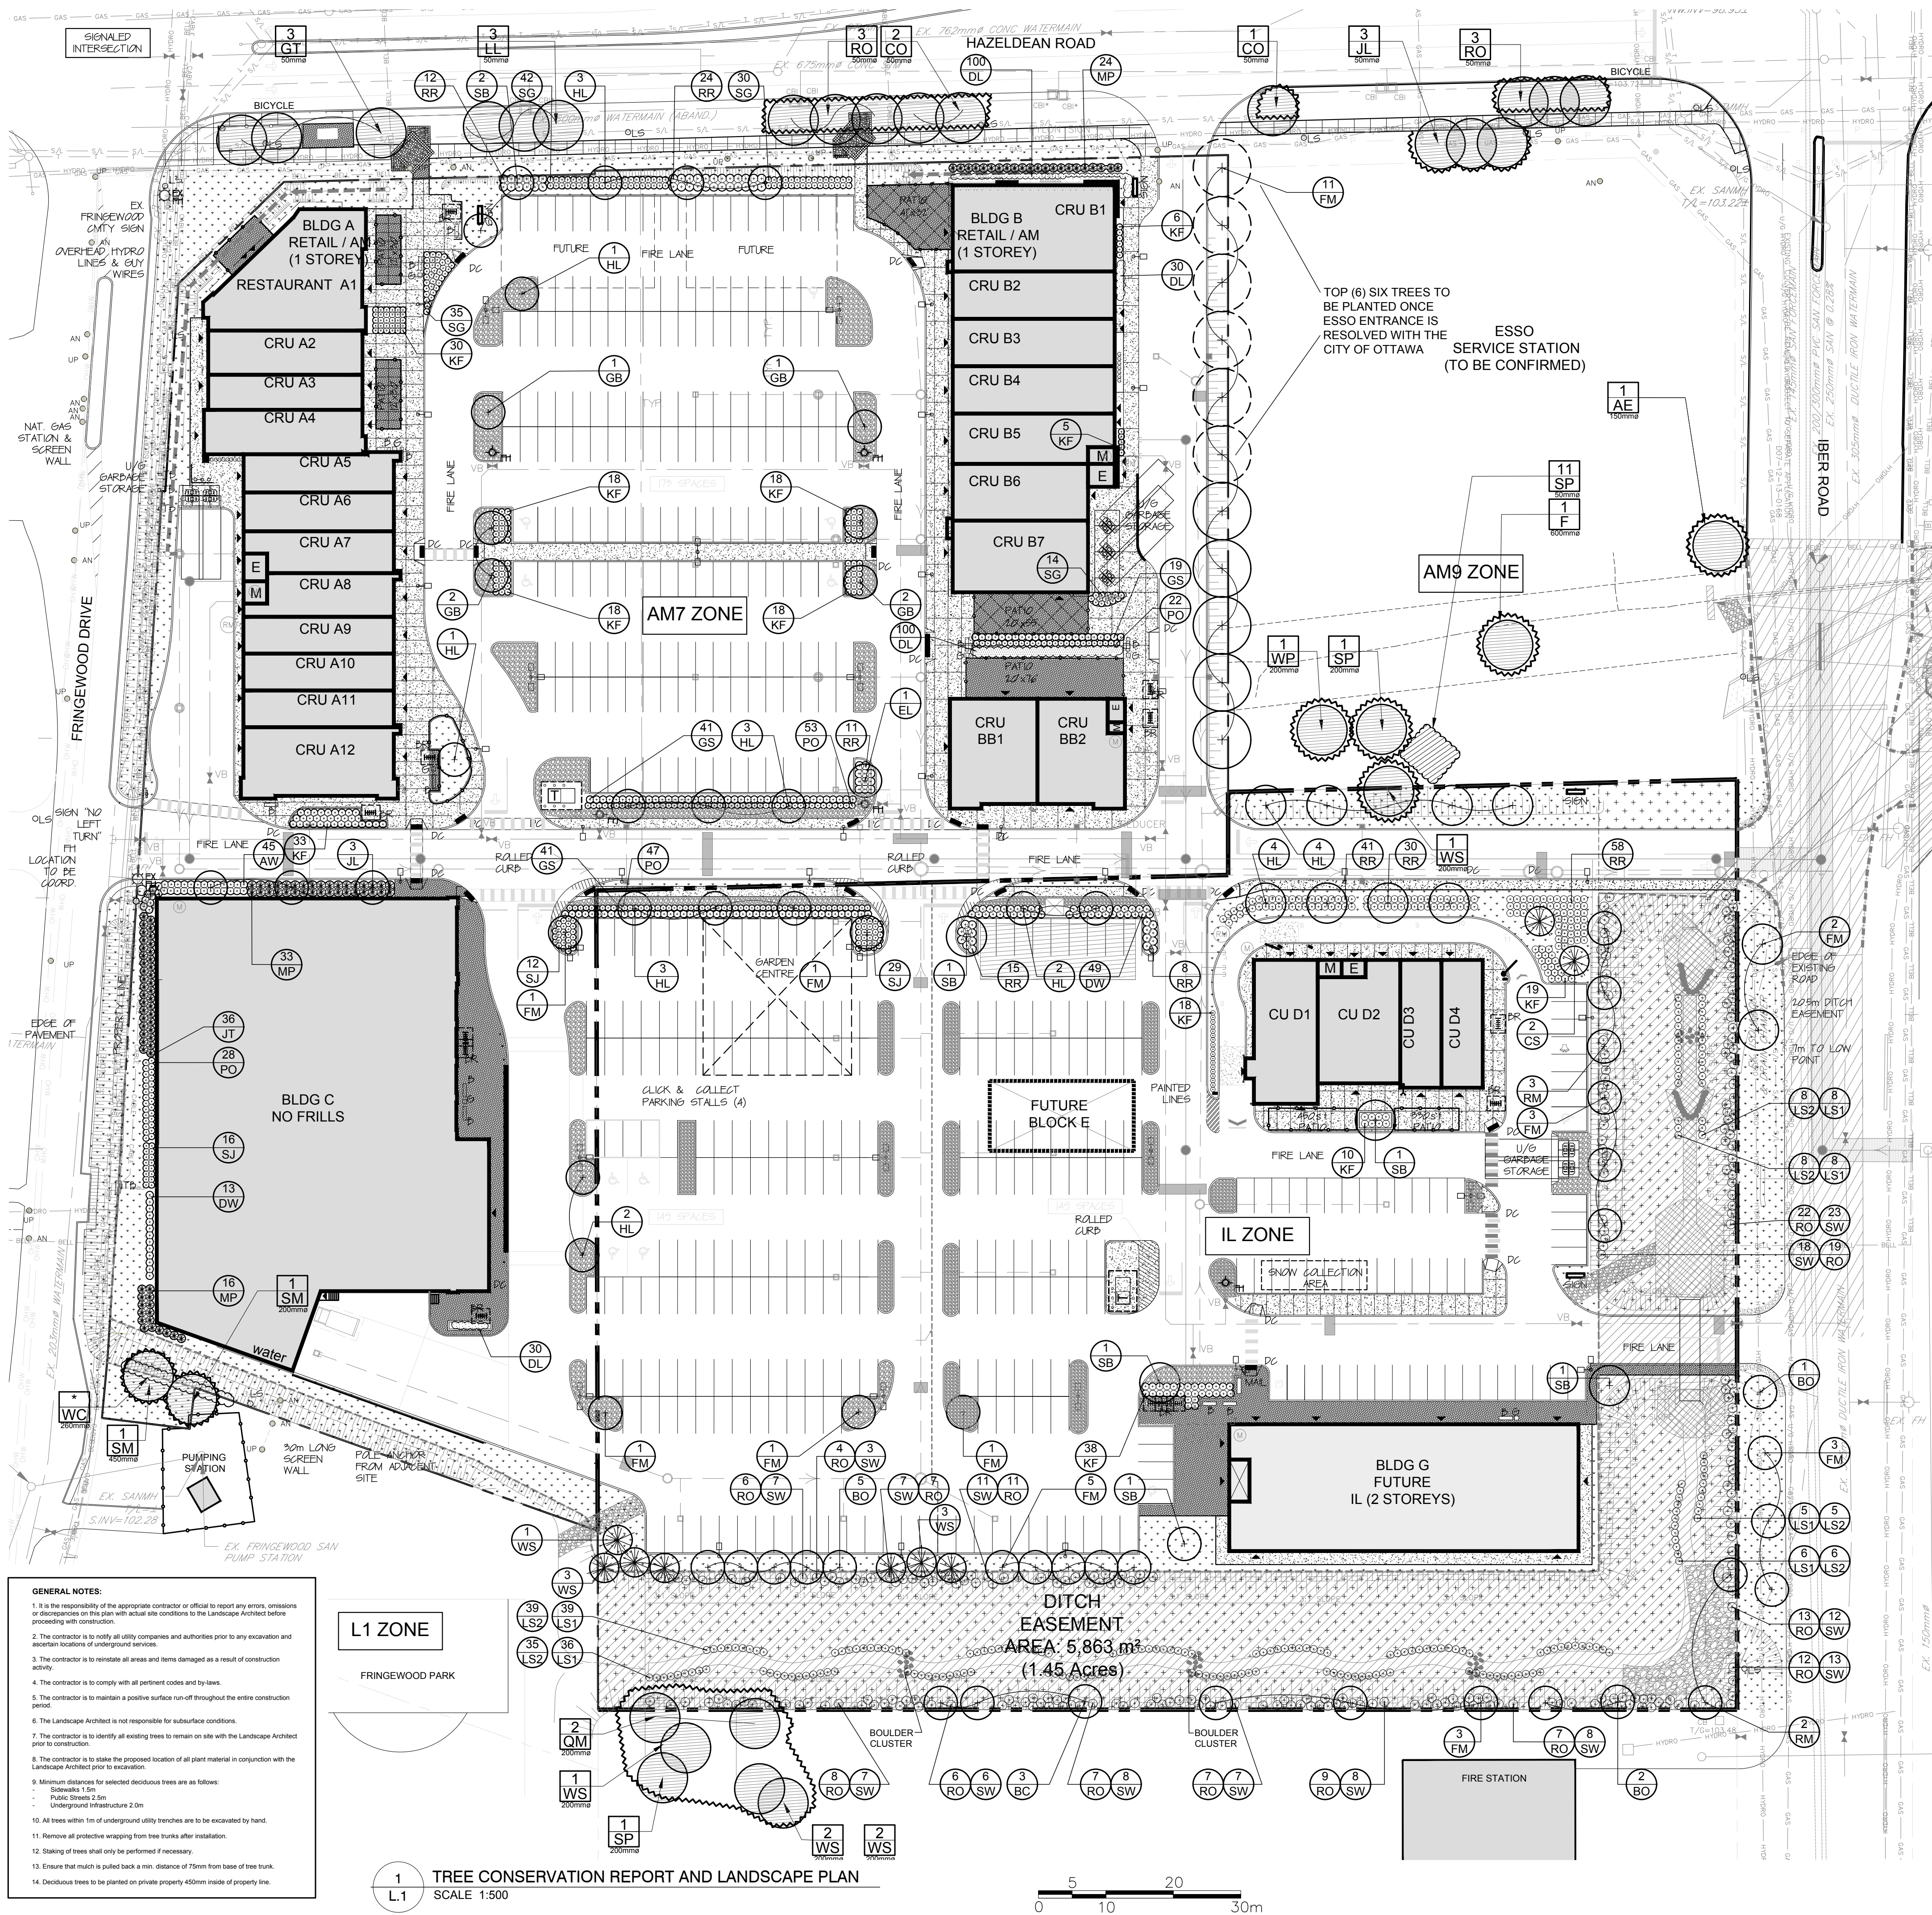
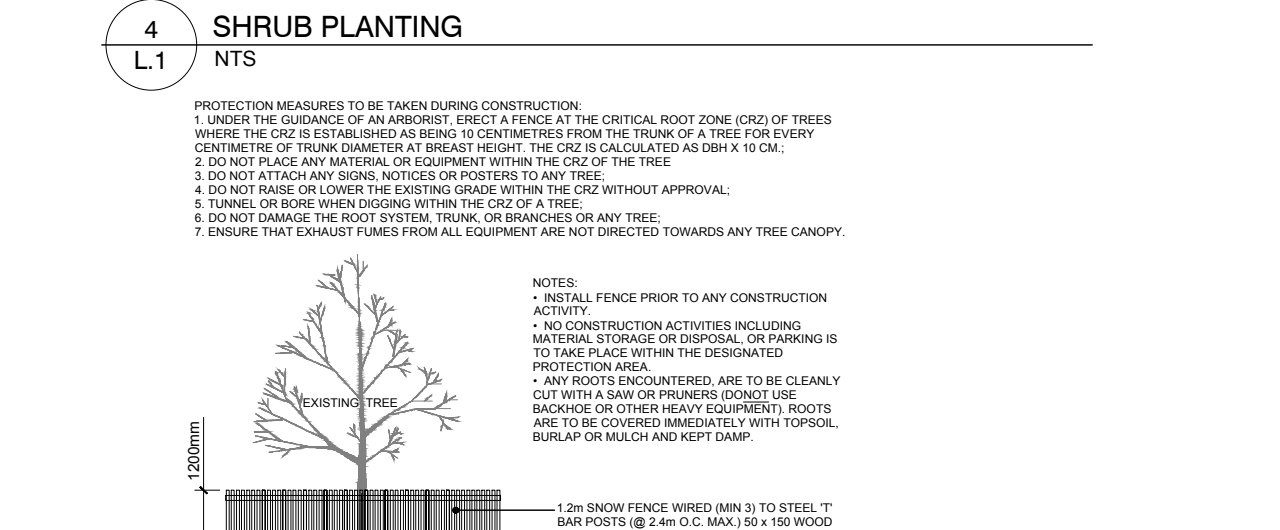
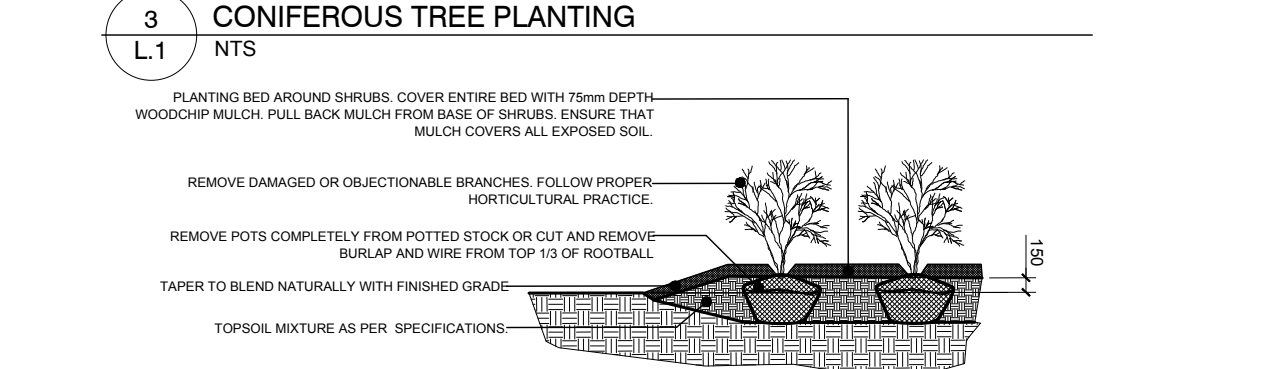


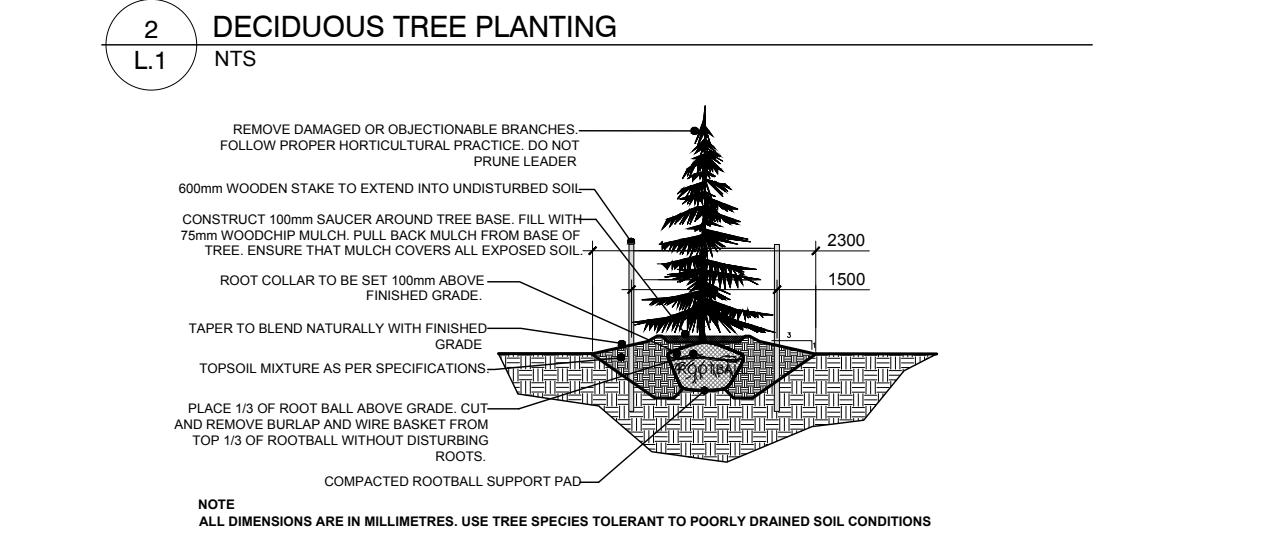

PROPOSED PLANT LIST					
KEY	QTY	BOTANICAL NAME	COMMON NAME	SIZE	CONDITION
TREES					
RM	5	Acer rubrum	Red Maple	60mm ø	B&B
FM	32	Acer x freemanii	Freeman Maple	60mm ø	B&B
SB	1	Amelanchier canadensis	Servicberry	60mm ø	B&B
GB	6	Ginkgo biloba 'Princeton Sentry'	Princeton Sentry Ginkgo	60mm ø	B&B
HL	23	Gleditsia triacanthos 'Skyline'	Skyline Honey Locust	60mm ø	B&B
WS	7	Picea glauca	White Spruce	1800mm ht.	B&B
CS	3	Picea canadensis	Colorado Spruce	1800mm ht.	B&B
BC	3	Prunus serotina	Black Cherry	60mm ø	B&B
BO	8	Quercus macrocarpa	Bur Oak	60mm ø	B&B
JL	3	Syringa reticulata	Japanese Tree Lilac	70mm ø	B&B
EL	1	Ulmus japonica x wilsoniana 'Morton'	Accolade Elm	50mm ø	B&B
SHRUBS					
DW	62	Cornus alba 'Spatheif'	Yellowedged Dogwood	800mm ht.	Potted
RO	138	Cornus sericea	Red Osier Dogwood	800mm ht.	Potted
LS1	102	Cornus sericea	Red Osier Dogwood	50-60mm ø	Live Stake
SJ	57	Hypericum kalmianum	Kalm's St. John's Wort	300mm ht.	Potted
JT	36	Juniperus sabina 'Tamariscifolia'	Tamarisk Juniper	600mm spr.	Potted
MP	73	Pinus mugo 'Pumilio'	Dwarf Mugo Pine	600mm spr.	Potted
PO	150	Potentilla fruticosa 'Pink Beauty'	Pink Beauty Potentilla	600mm spr.	Potted
RR	150	Rosa rugosa	Rugosa Rose	800mm ht.	Potted
SW	138	Salix exigua	Sandbar Willow	800mm ht.	Potted
LS2	101	Salix arguta	Sandbar Willow	20-50mm ø	Live Stake
AW	45	Spiraea x bumalda	Anthony Waterer Spiraea	600mm ht.	Potted
GS	101	Spiraea x arguta	Garland Spiraea	600mm ht.	Potted
PERENNIALS & ORNAMENTAL GRASSES					
DL	260	Hemerocallis 'Stella D'Oro'	Stella D'Oro Day Lily	150mm pot	Potted
KG	231	Calamagrostis 'Karl Foerster'	Karl Foerster Grass	250mm pot	Potted
SG	151	Panicum virgatum 'Prairie Fire'	Prairie Fire Switch	250mm pot	Potted

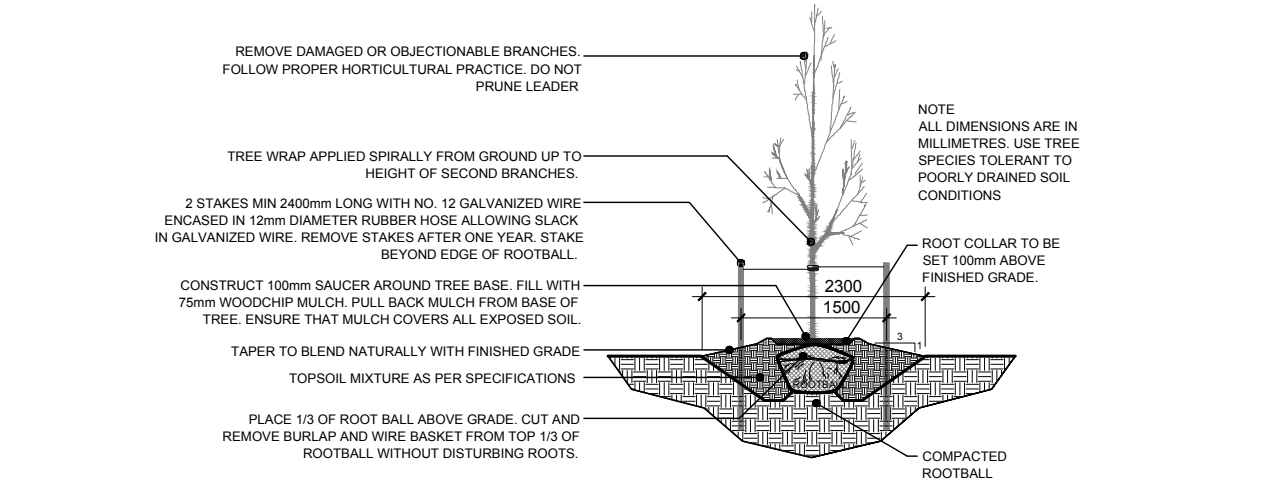

APPROVED ☐ REFUSED ☐

THIS ____ DAY OF ____ 20__

LAUREL MCCREIGHT, MCIP, RPP, PLANNER II
DEVELOPMENT REVIEW WEST,
PLANNING, INFRASTRUCTURE AND ECONOMIC
DEVELOPMENT DEPARTMENT, CITY OF OTTAWA

LOCATION PLAN

CONSULTANTS

ARCHITECTS:

SURVEYORS: ANNIS, O'SULLIVAN, VOLLEBEKK LTD.
14 Concourse Gate, Suite 500
Napan, Ont. N2E 7S8
Phone: (613) 722-0850 / Fax: (613) 722-1079
Email: napan@annisco.com

CIVIL ENGINEERS: David Schaeffer Engineering Ltd.
420 Iwer Road Unit 203
Stittville Ontario K2S 1E2
Tel: (613) 836-7183
www.DSEL.ca

LEGEND

- PROPOSED DECIDUOUS TREE
- PROPOSED CONIFEROUS TREE
- PROPOSED DECIDUOUS SHRUB / ORNAMENTAL GRASS
- PROPOSED CONIFEROUS SHRUB
- PROPOSED SHRUB / PERENNIAL GROUPING
- PROPOSED SOD
- PROPOSED CREEK BANK SEED MIXTURE
- PROPOSED RIVERSTONE MULCH
- PROPOSED TREE PROTECTION FENCE
- EXISTING TREE TO REMAIN

5	REVISED PER NEW SITE PLAN	08/02/2019	ML
5	ISSUED FOR SITE PLAN AMENDMENT APPLICATION	09/12/2019	ML
4	REVISED PER NEW SITE PLAN	08/02/2019	ML
3	REVISED PER NEW SITE PLAN	06/05/2019	ML
2	REVISED PER CITY COMMENTS	04/12/2018	ML
1	ISSUED FOR SITE PLAN APPROVAL	12/12/2017	ML

No.	Revision	Date	By

JAMES B. LENNOX & ASSOCIATES INC.
LANDSCAPE ARCHITECTS
3332 CARLING AVE. OTTAWA, ONTARIO K2H 5A8
Tel. (613) 722-5168 Fax. (1866) 343-3942

PROJECT
HUNTINGTON PROPERTIES
5734, 5754 HAZELDEAN ROAD AND
24 IBER ROAD
OTTAWA, ON

DRAWING
TREE CONSERVATION REPORT &
LANDSCAPE PLAN

STAMP

DRAWN BY: ML
CHECKED BY: JAMES LENNOX
SCALE: 1:500
DATE: December 2017
PROJECT NORTH

PROJECT NO.: 13-MIS-1333
DRAWING NO.: L.1
PLOT SIZE ARCH-D

#18027

D07-12-19-0160