
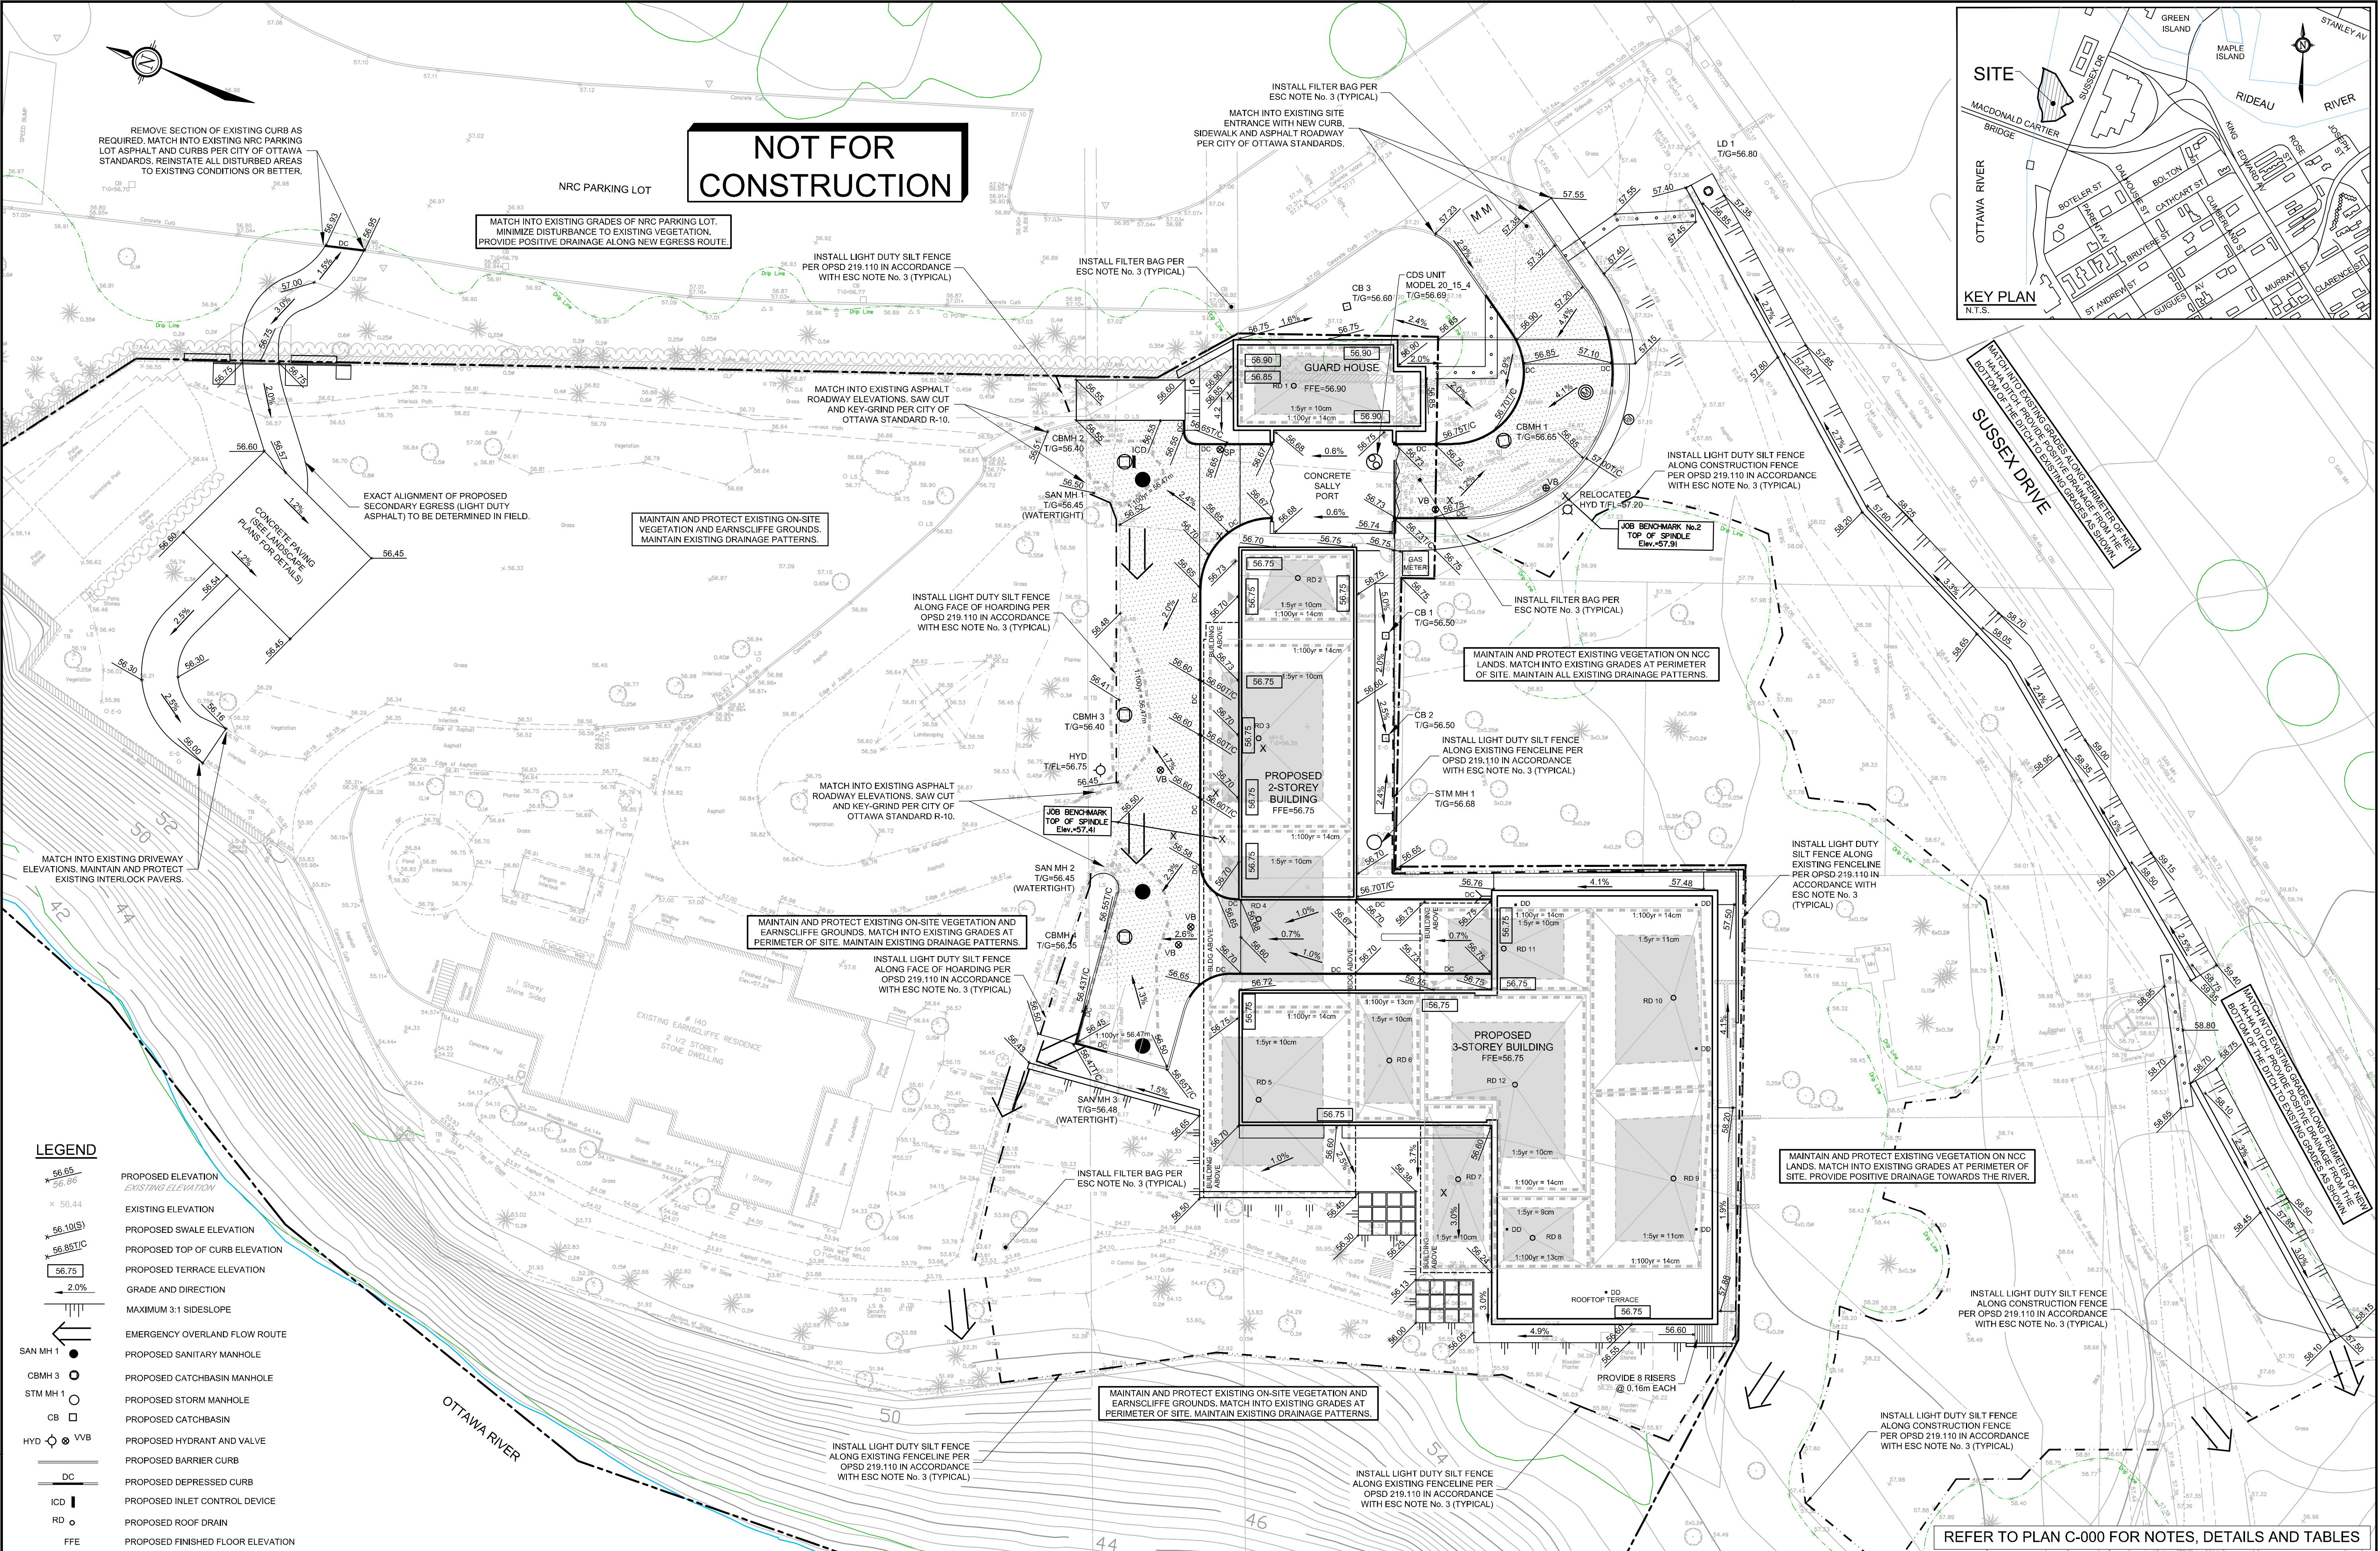


NOT FOR CONSTRUCTION

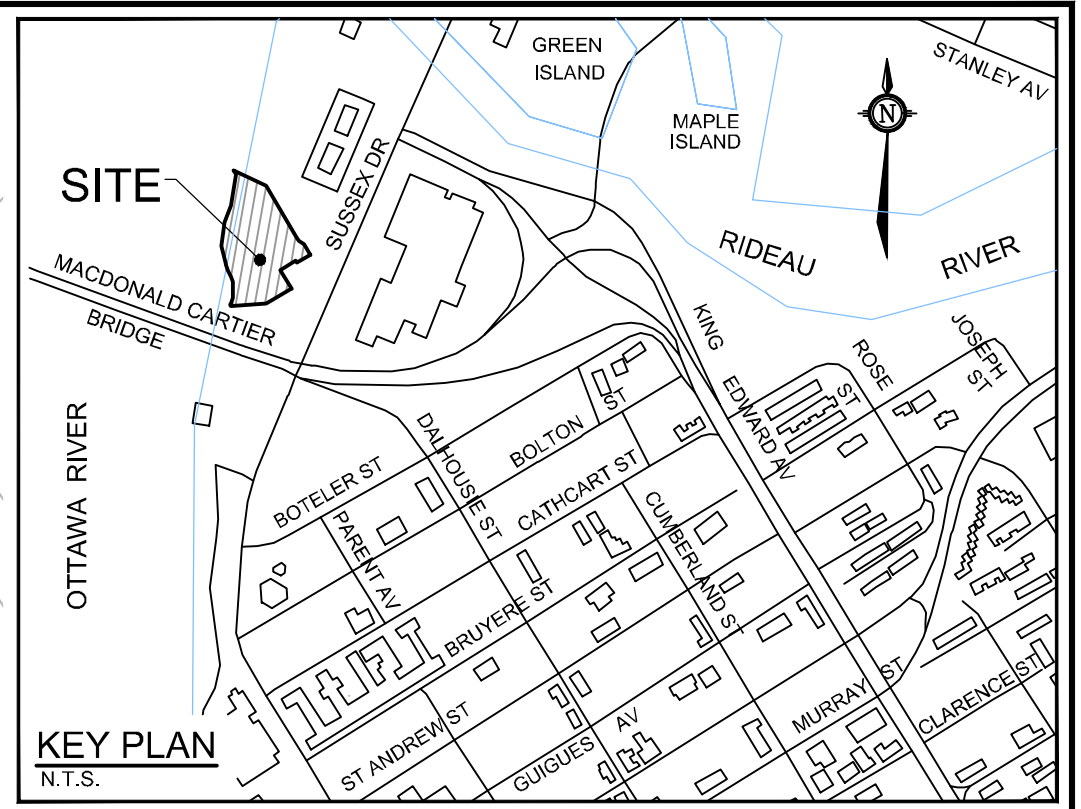

LEGEND

	PROPOSED ELEVATION
	EXISTING ELEVATION
	PROPOSED SWALE ELEVATION
	PROPOSED TOP OF CURB ELEVATION
	PROPOSED TERRACE ELEVATION
	GRADE AND DIRECTION
	MAXIMUM 3:1 SIDESLOPE
	EMERGENCY OVERLAND FLOW ROUTE
	PROPOSED SANITARY MANHOLE
	PROPOSED CATCHBASIN MANHOLE
	PROPOSED STORM MANHOLE
	PROPOSED CATCHBASIN
	PROPOSED HYDRANT AND VALVE
	PROPOSED BARRIER CURB
	PROPOSED DEPRESSED CURB
	PROPOSED INLET CONTROL DEVICE
	PROPOSED ROOF DRAIN
	PROPOSED FINISHED FLOOR ELEVATION

NOTE:
THE POSITION OF ALL POLE LINES, CONDUITS, WATERMANS, SEWERS AND OTHER UNDERGROUND AND OVERGROUND UTILITIES AND STRUCTURES IS NOT NECESSARILY SHOWN ON THE CONTRACT DRAWINGS, AND WHERE SHOWN, THE ACCURACY OF THE POSITION OF SUCH UTILITIES AND STRUCTURES IS NOT GUARANTEED. BEFORE STARTING WORK, DETERMINE THE EXACT LOCATION OF ALL SUCH UTILITIES AND STRUCTURES AND ASSUME ALL LIABILITY FOR DAMAGE TO THEM.


No.	REVISION	DATE	BY
2	ISSUED FOR SITE PLAN APPROVAL	NOV 8/19	FST
1	ISSUED FOR NCC REVIEW	NOV 1/19	FST

SCALE

1:250

FOR REVIEW ONLY

DESIGN	SM / FST
CHECKED	FST
DRAWN	SM
CHECKED	FST
APPROVED	FST

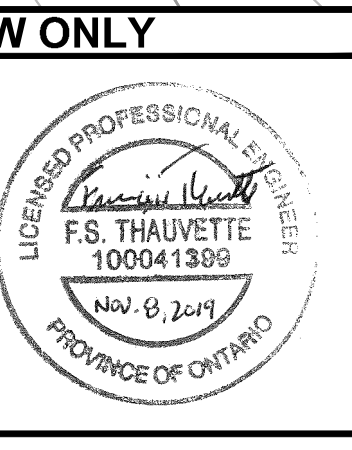

NOVATECH
Engineers, Planners & Landscape Architects
Suite 200, 240 Michael Cowpland Drive
Ottawa, Ontario, Canada K2M 1P6
Telephone: (613) 254-9643
Facsimile: (613) 254-5867
Website: www.novatech-eng.com

LOCATION
CITY OF OTTAWA
BRITISH HIGH COMMISSION - EARNSCLIFFE

DRAWING NAME
GRADING AND EROSION & SEDIMENT CONTROL PLAN

PROJECT No. 119116
REV # 2
DRAWING No. C-200

D07-12-19