

Project
**ATHLETICS AND
RECREATION CENTRE
(ARC)**

Prepared For
**ALGONQUIN STUDENTS'
ASSOCIATION**



HCK Architects Corporation
205 Catherine Street, Suite 101
Ottawa, Ontario K2P 1C3 Canada
T+1 613 226 9650 F+1 613 226 9656



All reproduction & intellectual property rights reserved © 2019

In Association with

WSP
STRUCTURAL
2611 Queensview Drive, Suite 300
Ottawa, ON, K2B 8K2

WSP
MECHANICAL
2611 Queensview Drive, Suite 300
Ottawa, ON, K2B 8K2


WSP
ELECTRICAL
2611 Queensview Drive, Suite 300
Ottawa, ON, K2B 8K2

WSP
CIVIL
2611 Queensview Drive, Suite 300
Ottawa, ON, K2B 8K2

CSW Landscape Architects
LANDSCAPE
319 McRae Avenue, Suite 502
Ottawa, ON, K1Z 0B9

WSP
SUSTAINABILITY
2611 Queensview Drive, Suite 300
Ottawa, ON, K2B 8K2

Key Plan

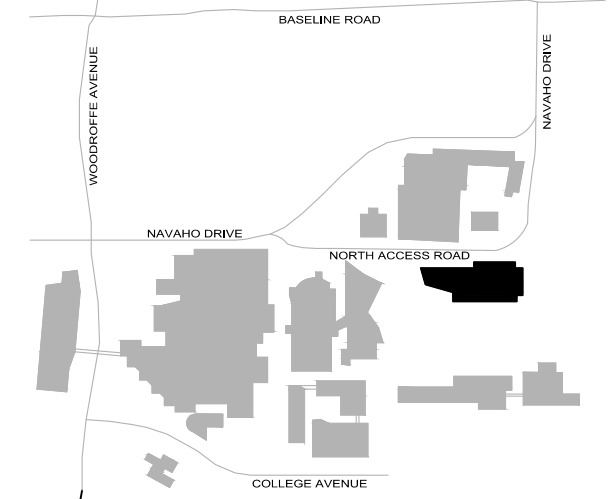

Professional Seals

**NOT FOR
CONSTRUCTION**

No.	Description	Date
1	SITE PLAN APPROVAL	2019-06-24


Drawn by: SM Reviewed by: SM
Project No.: 19.32300.00 (CSW NO.: 2023-01)

Sheet Title

LANDSCAPE PLAN


Original drawing is A1. Do not scale contents of this drawing.
Sheet Number

L 1.1

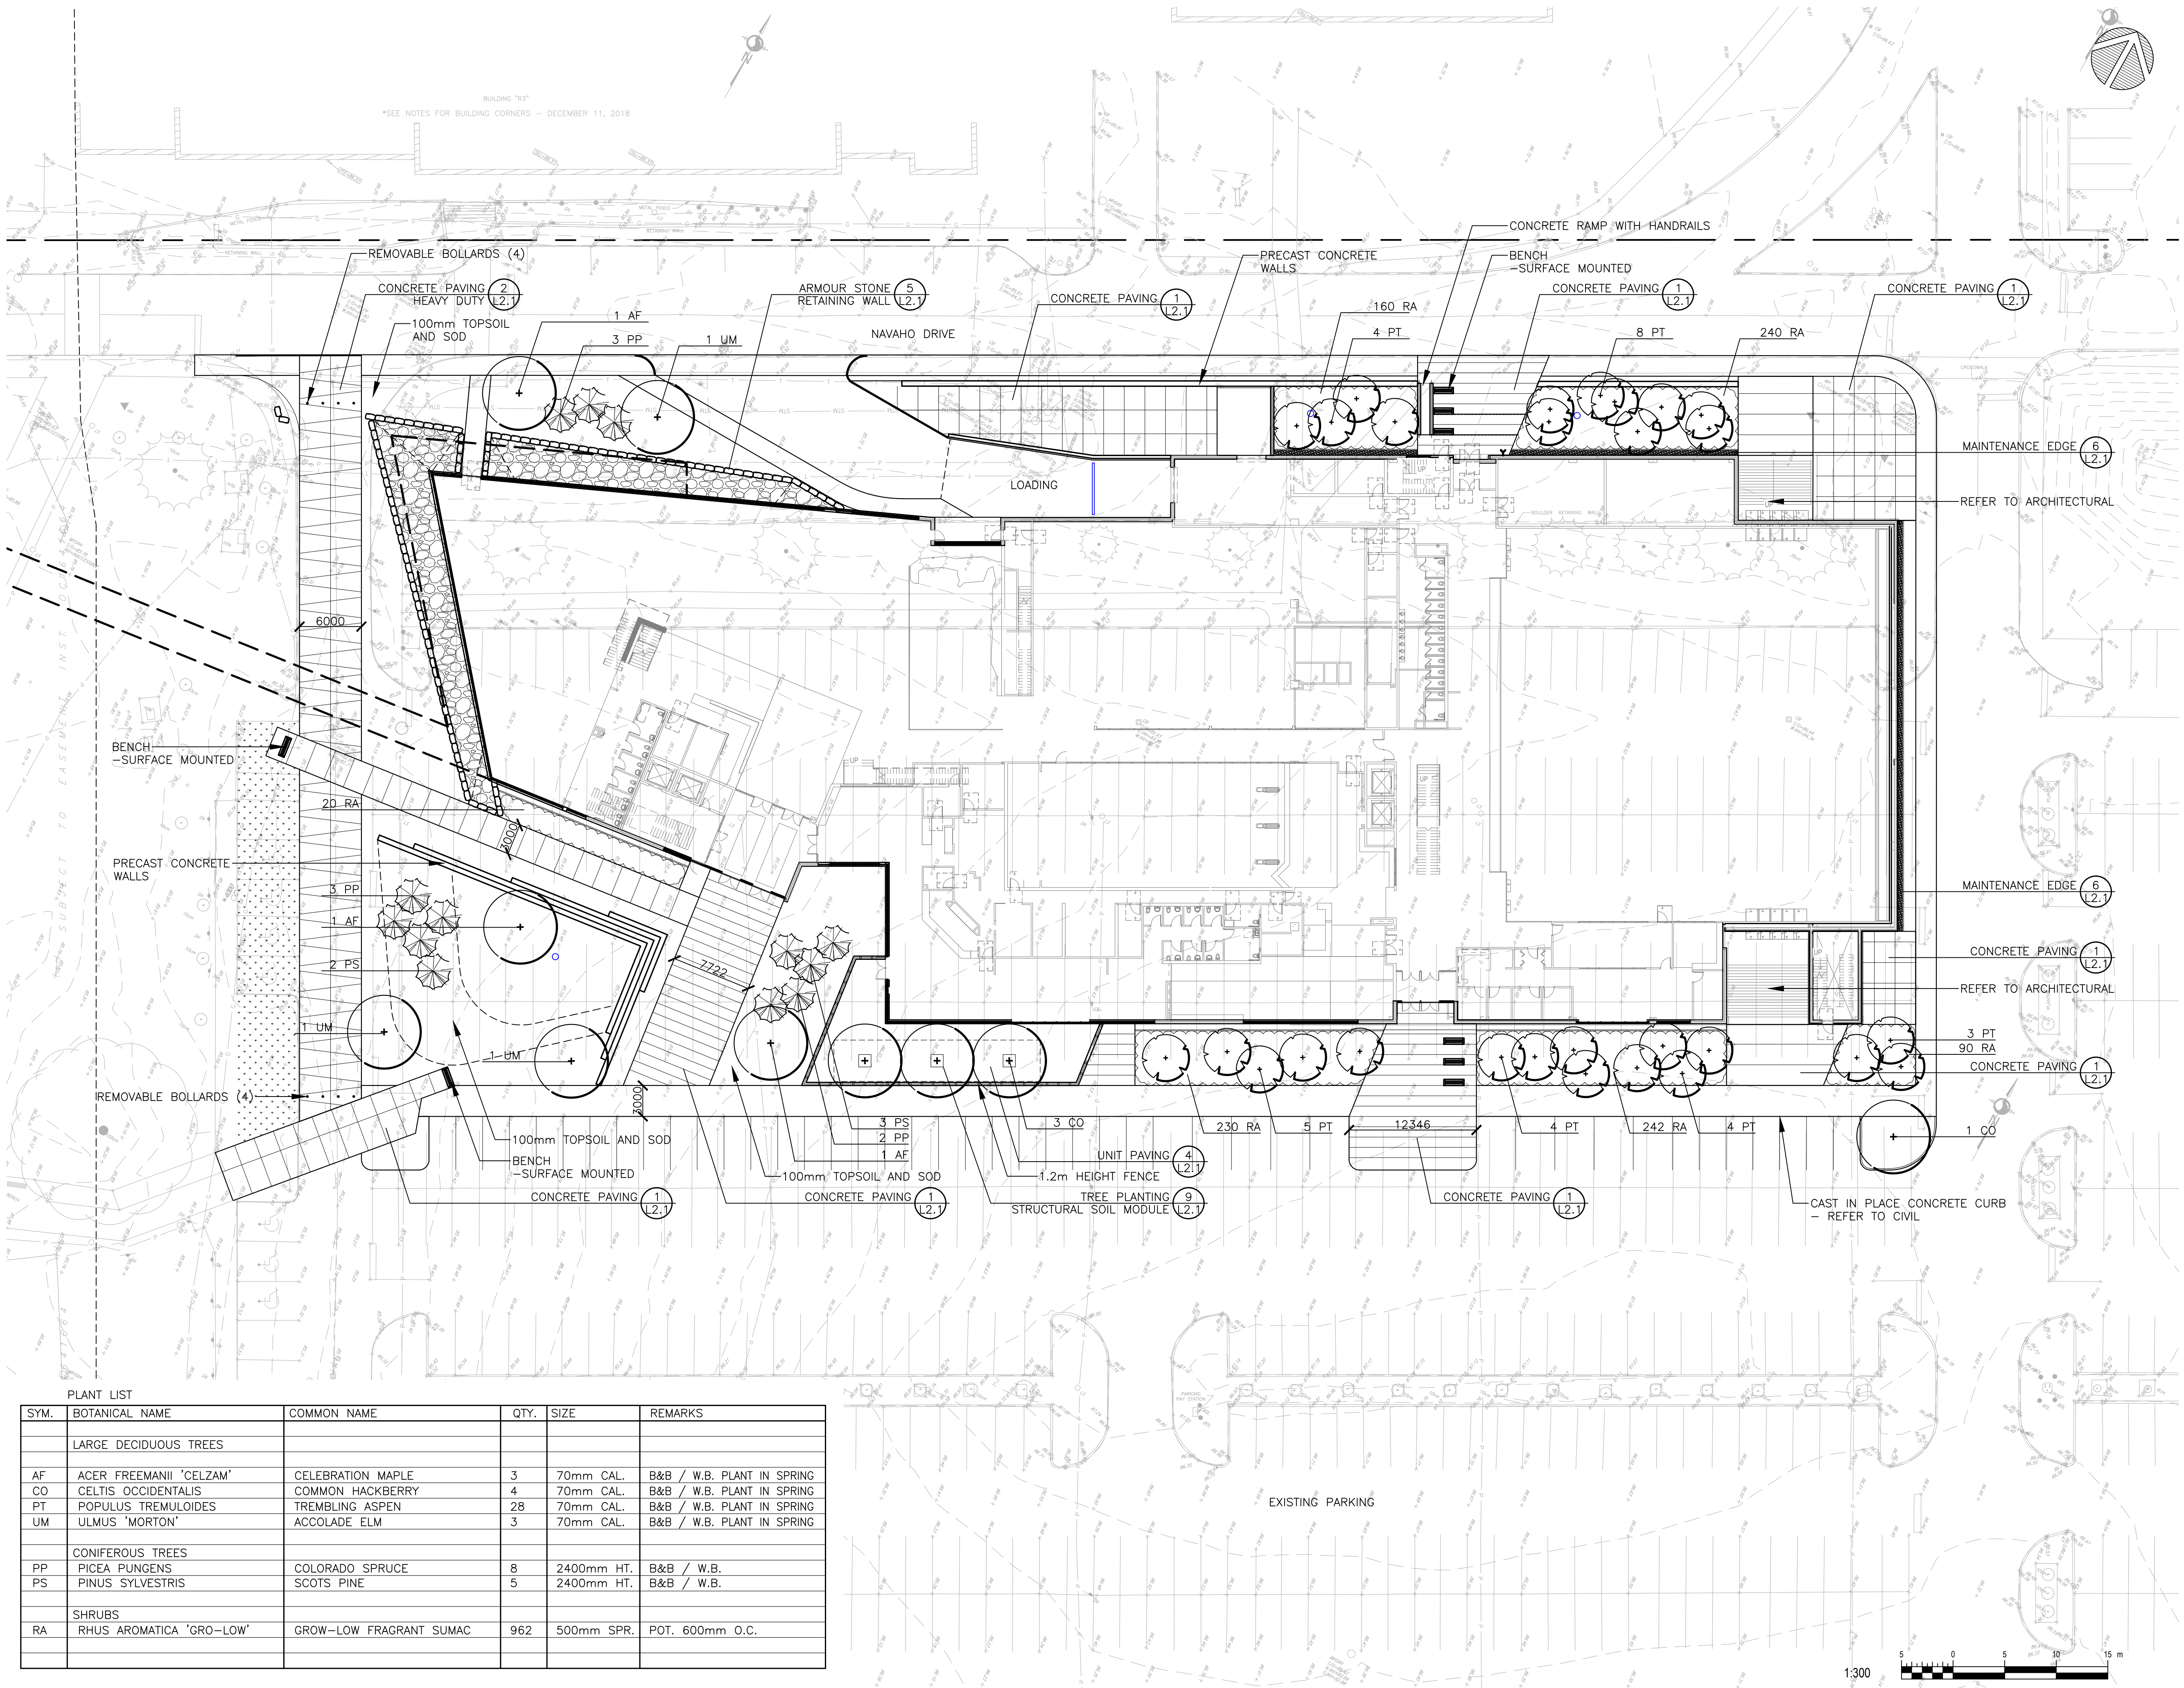


PLANT LIST


SYM.	BOTANICAL NAME	COMMON NAME	QTY.	SIZE	REMARKS
LARGE DECIDUOUS TREES					
AF	ACER FREEMANII 'CELZAM'	CELEBRATION MAPLE	3	70mm CAL.	B&B / W.B. PLANT IN SPRING
CO	CELTIS OCCIDENTALIS	COMMON HACKBERRY	4	70mm CAL.	B&B / W.B. PLANT IN SPRING
PT	POPULUS TREMULOIDES	TREMBLING ASPEN	28	70mm CAL.	B&B / W.B. PLANT IN SPRING
UM	ULMUS 'MORTON'	ACCOLADE ELM	3	70mm CAL.	B&B / W.B. PLANT IN SPRING
CONIFEROUS TREES					
PP	PICEA PUNGENS	COLORADO SPRUCE	8	2400mm HT.	B&B / W.B.
PS	PINUS SYLVESTRIS	SCOTS PINE	5	2400mm HT.	B&B / W.B.
SHRUBS					
RA	RHUS AROMATICA 'GRO-Low'	GROW-LOW FRAGRANT SUMAC	962	500mm SPR.	POT. 600mm O.C.

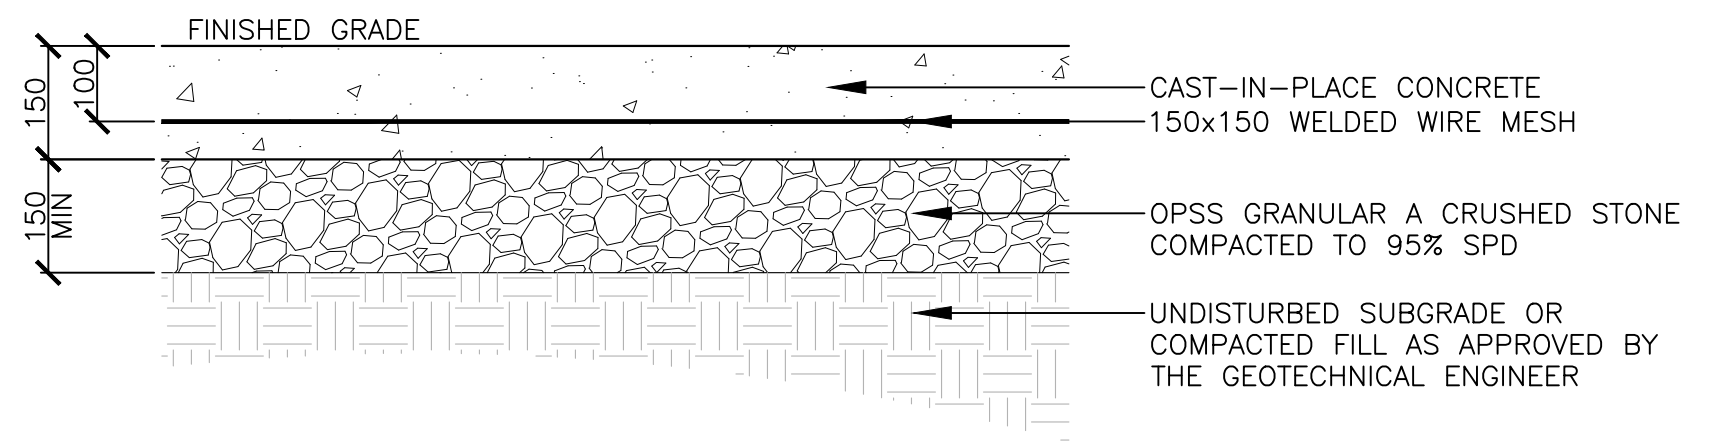


1 CONCRETE PAVING 1:10

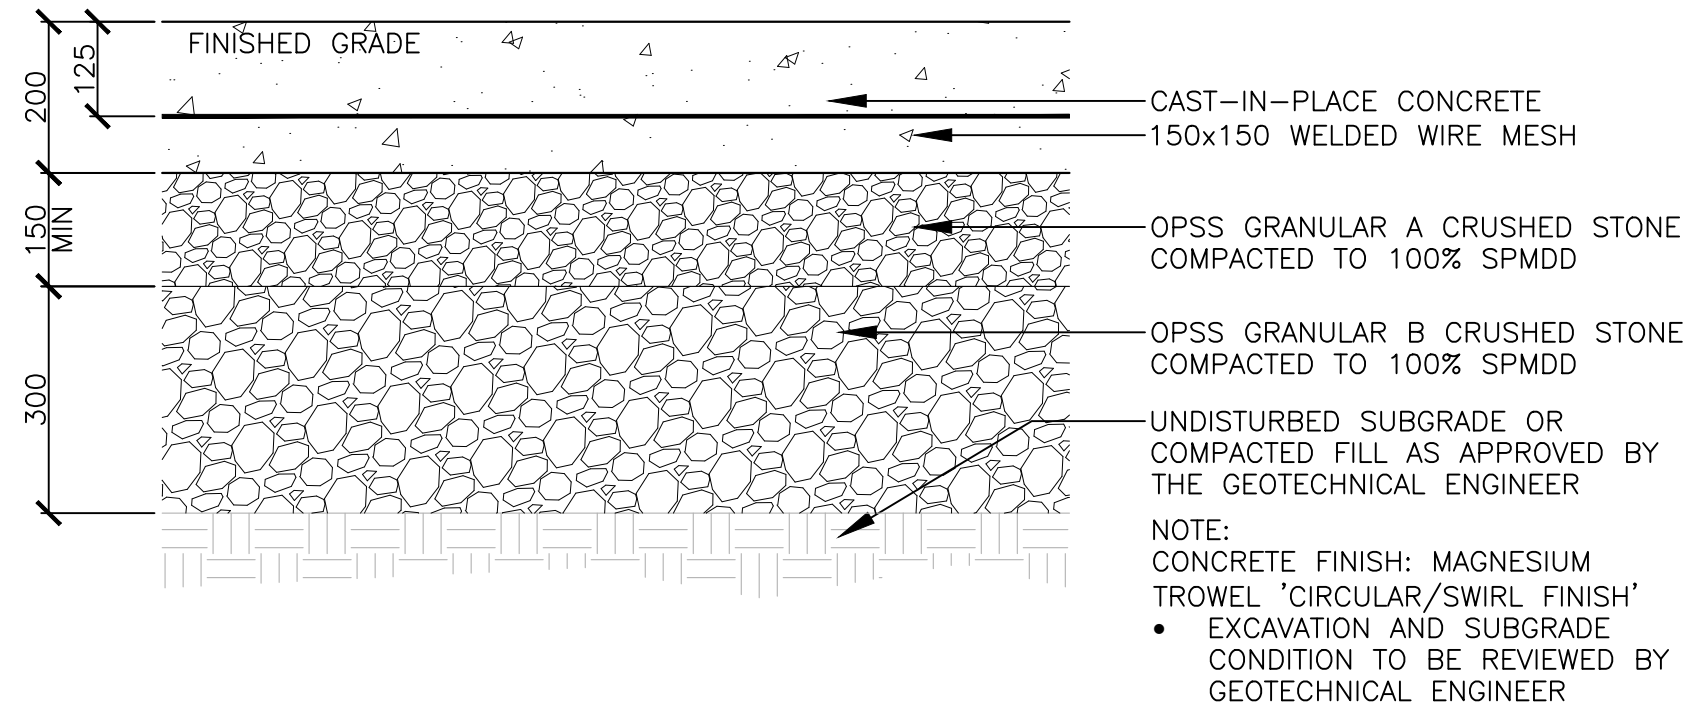

2 CONCRETE PAVING HEAVY DUTY 1:10

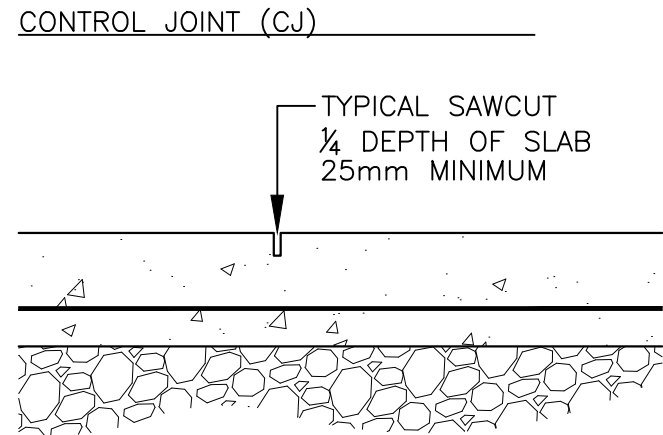


- NOTES:
1. REFER TO DRAWINGS FOR JOINT LAYOUT
 2. SAWCUT WITHIN 48 HOURS OF POUR
 3. NO TOOLED EDGES

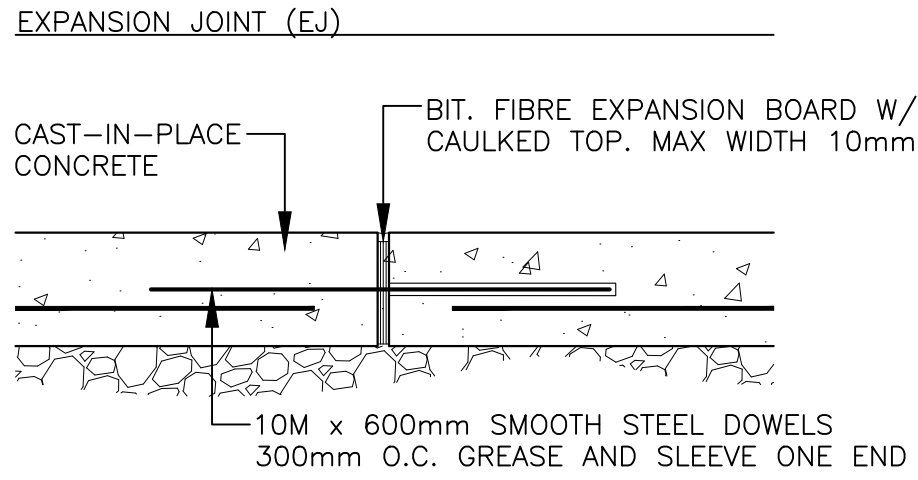


- NOTES :
1. REFER TO DRAWINGS FOR JOINT LAYOUT
 2. ALL STEEL DOWELS TO BE EPOXY - COATED
 3. NO TOOLED EDGES


3 CONCRETE JOINTS 1:10

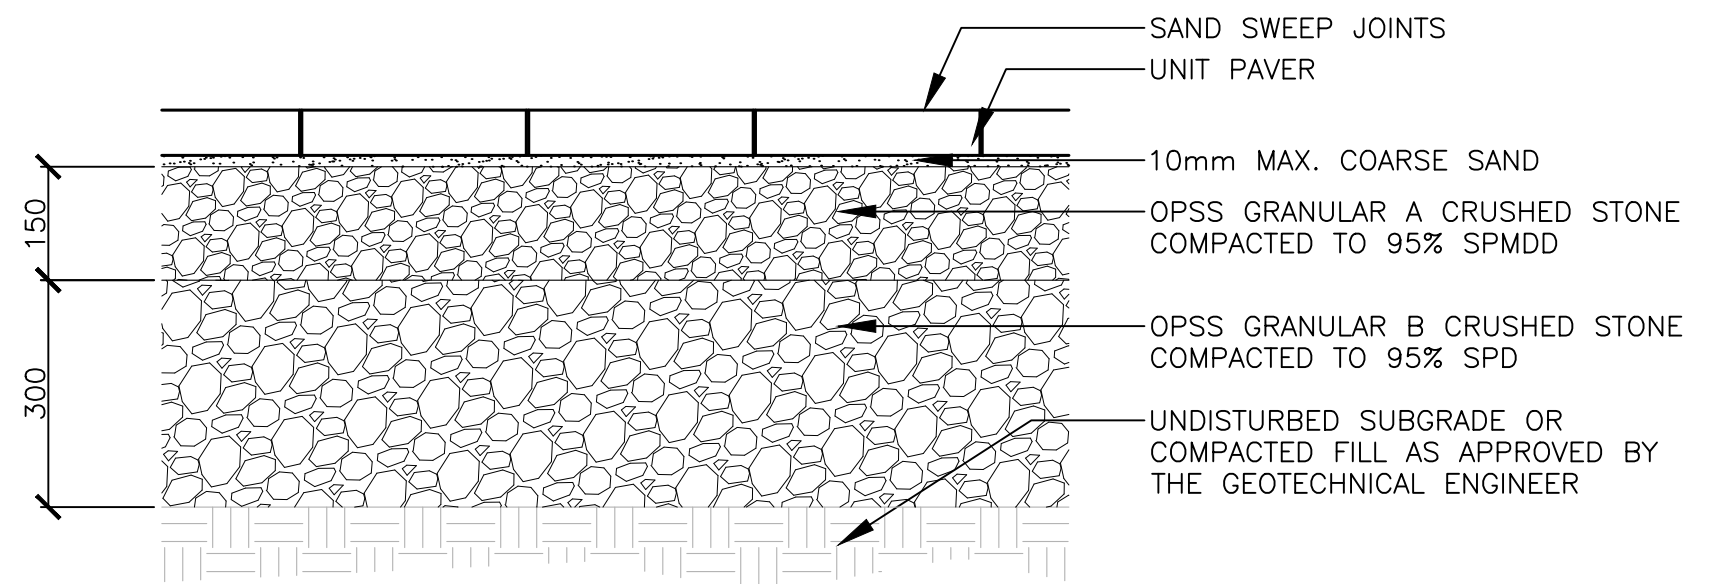


4 UNIT PAVING 1:10

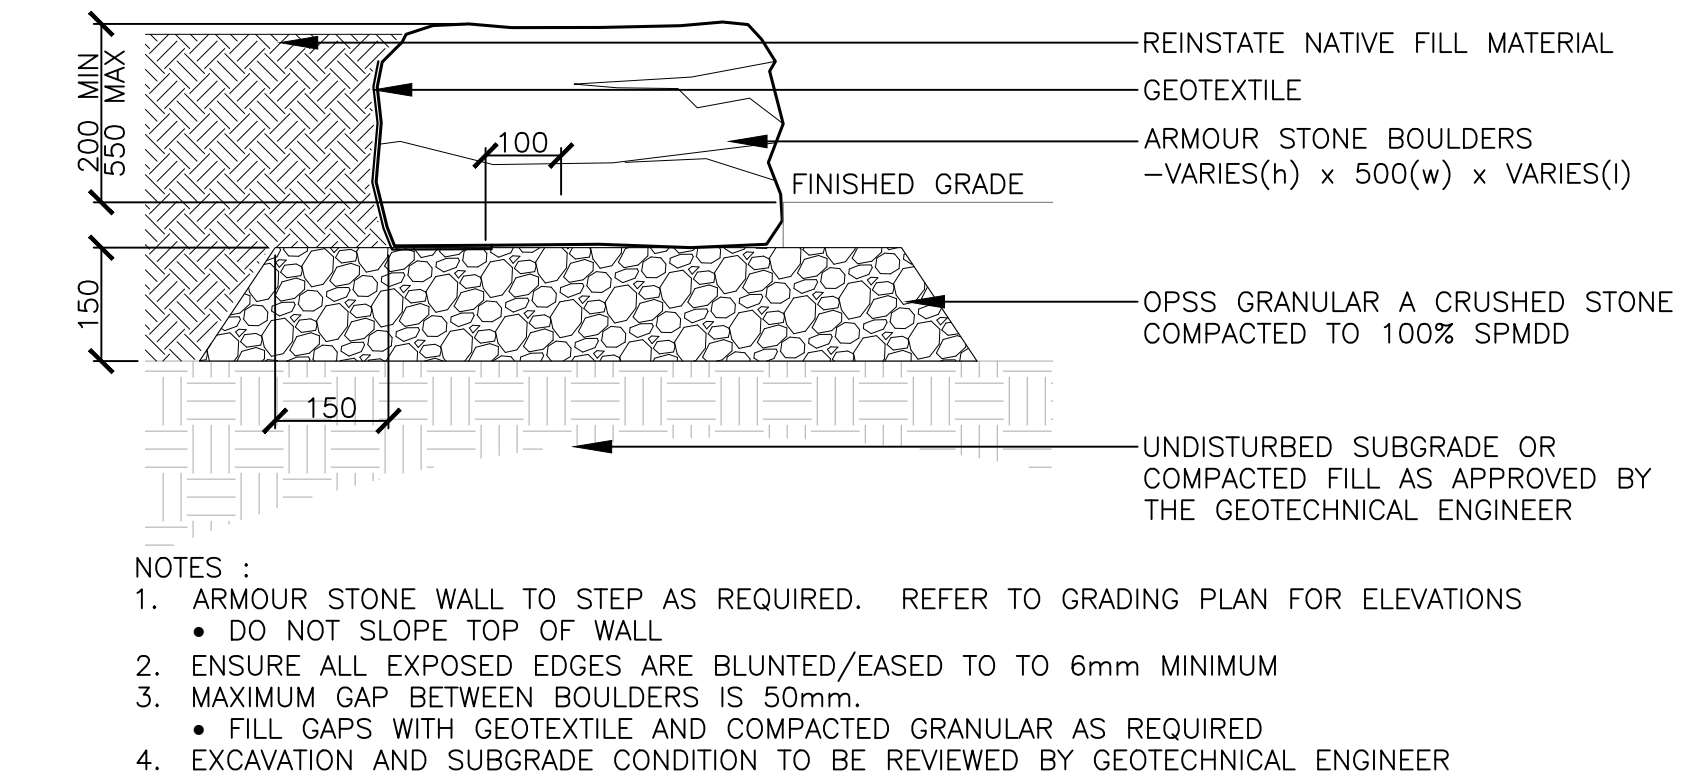


5 ARMOUR STONE RETAINING WALL 1:10

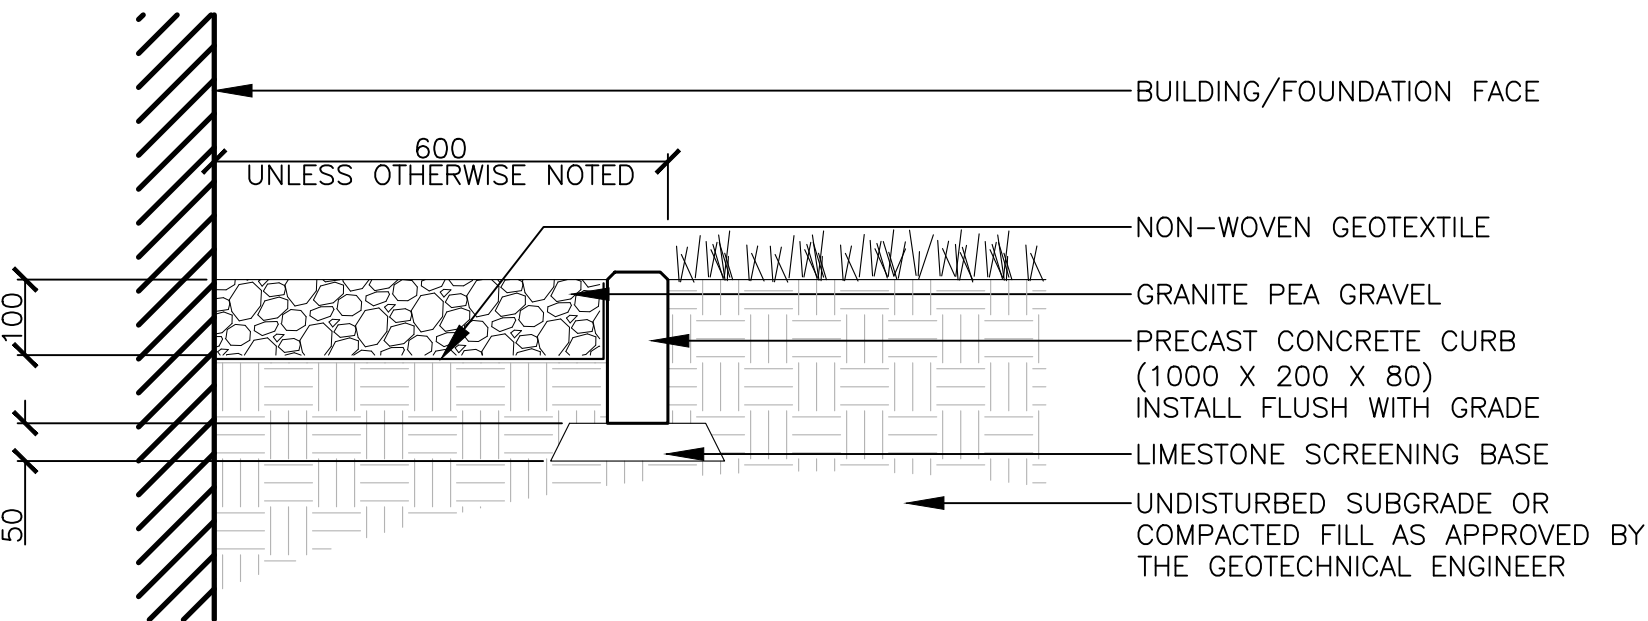


6 MAINTENANCE EDGE 1:10

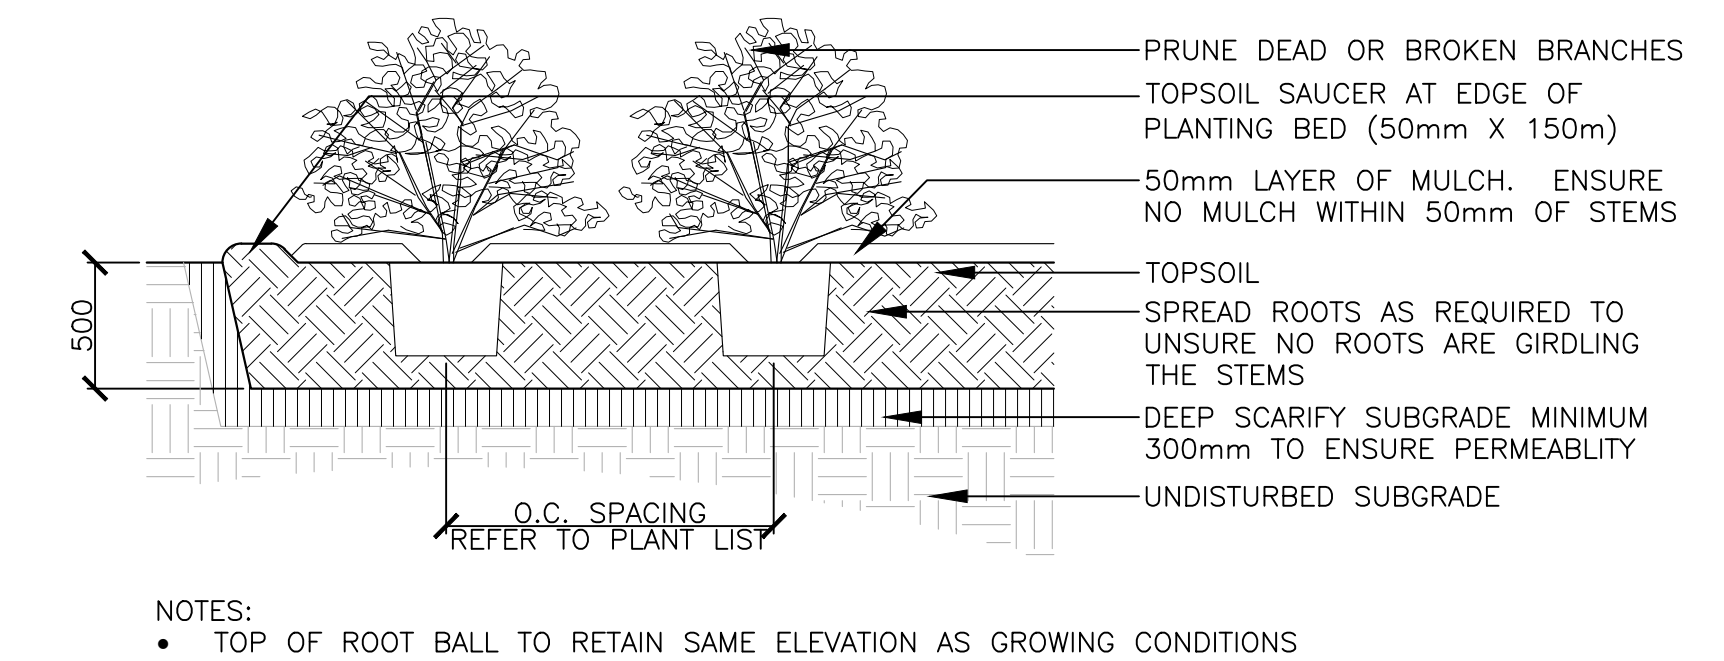


7 SHRUB PLANTING 1:30

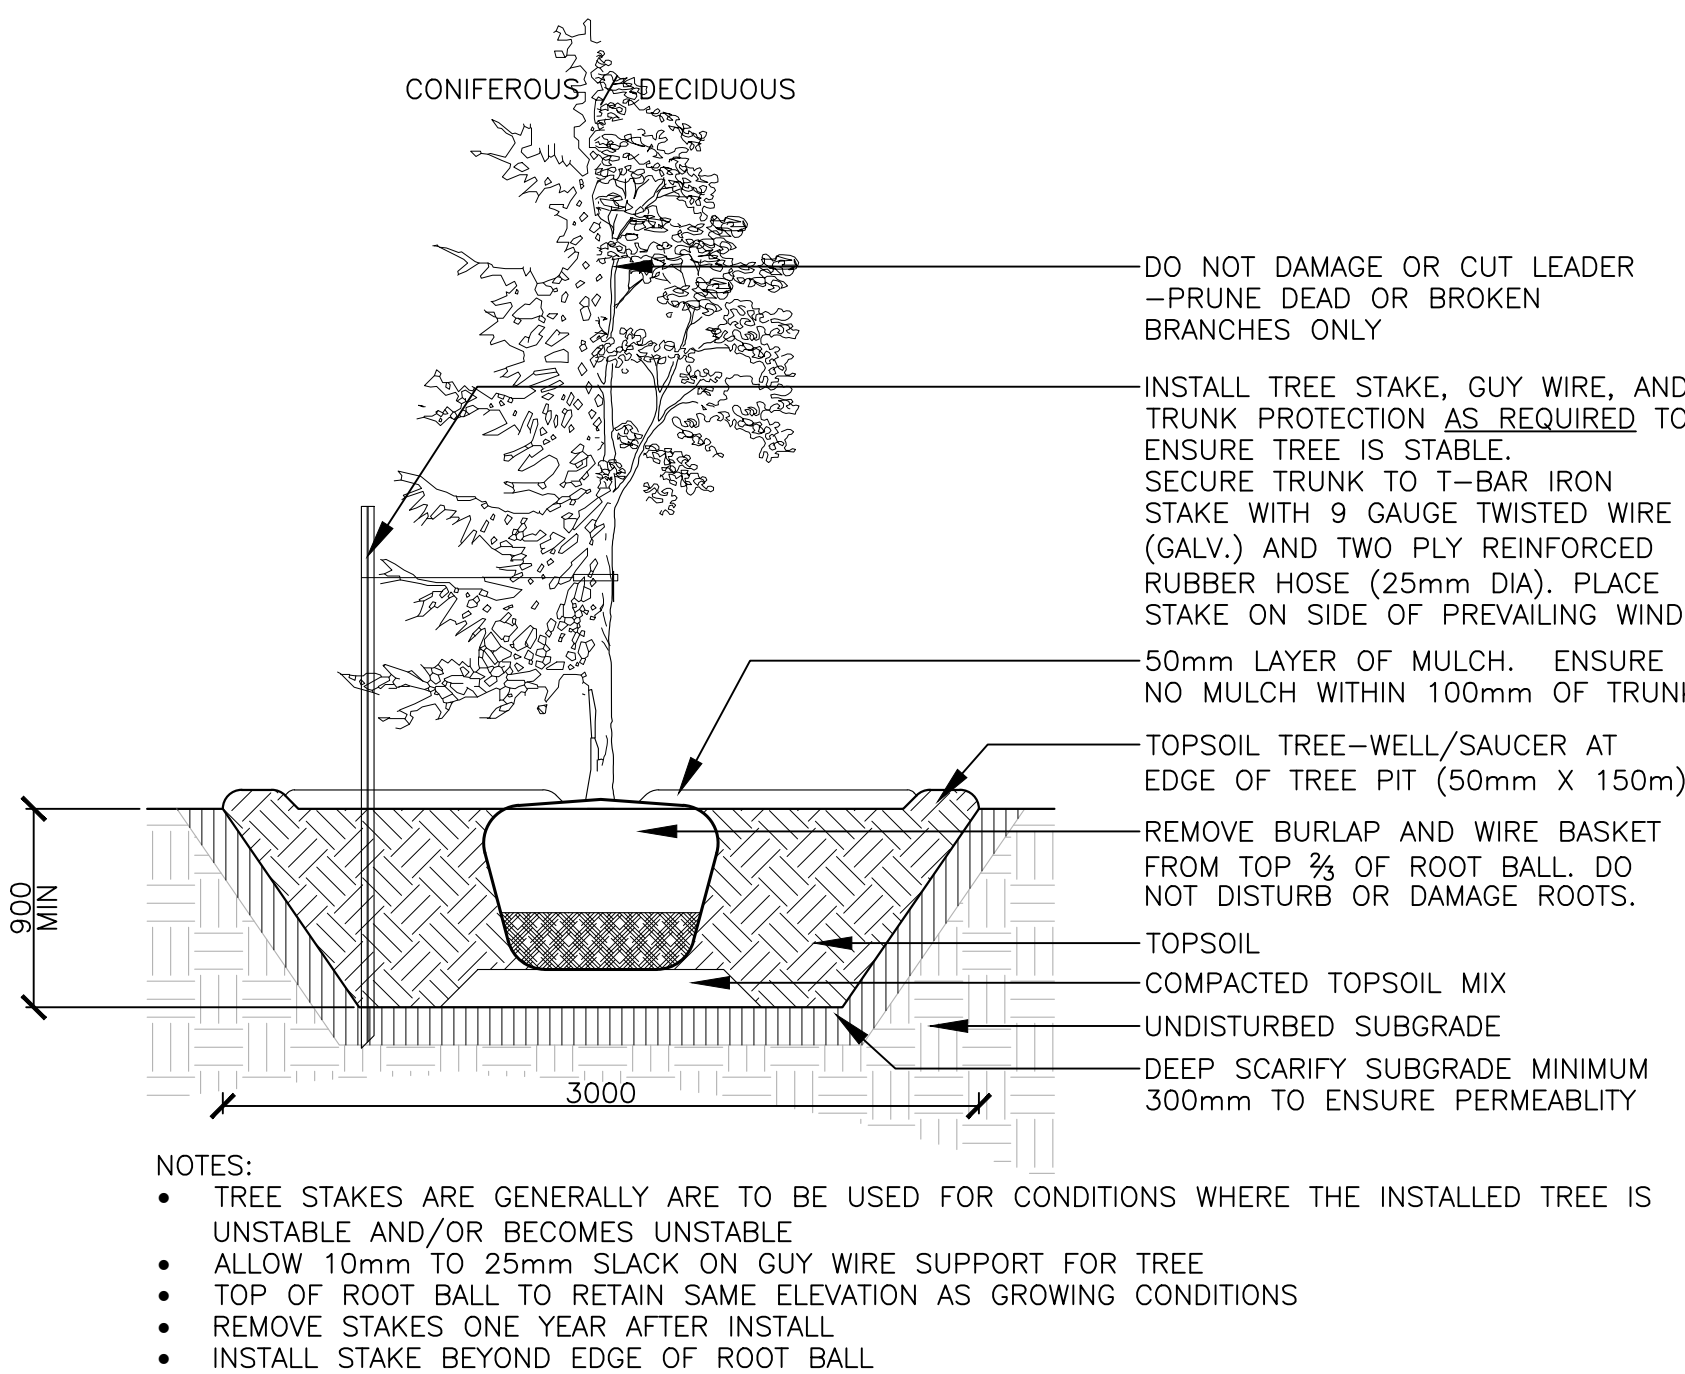

8 TREE PLANTING 1:30

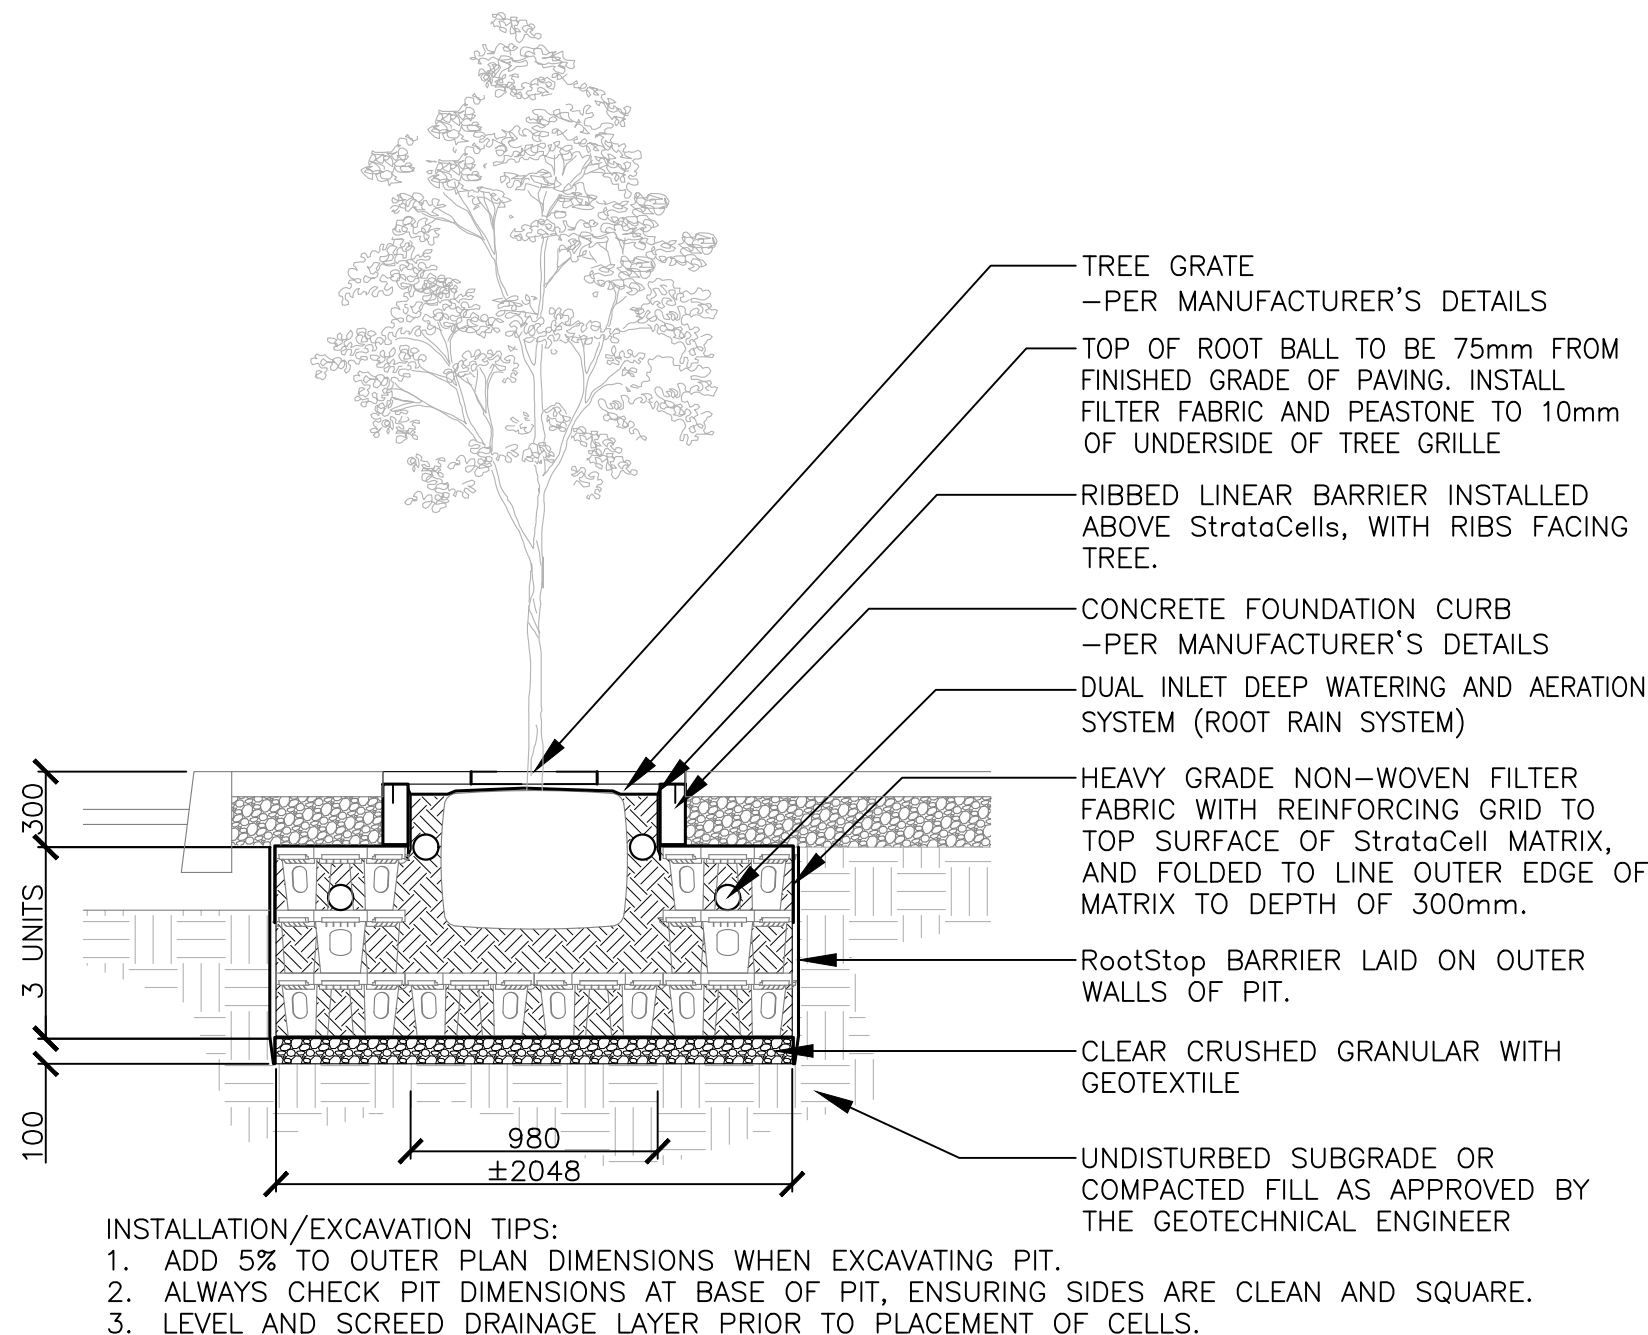

9 TREE PLANTING STRUCTURAL SOIL MODULE 1:30

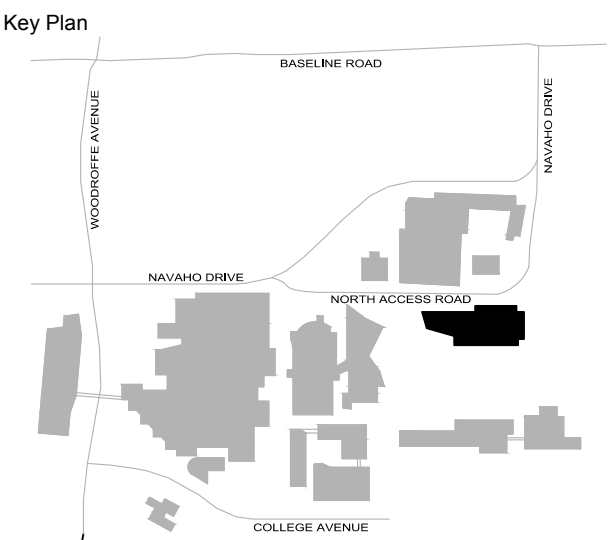

Professional Seals

NOT FOR CONSTRUCTION

No.	Description	Date
1	SITE PLAN APPROVAL	2019-06-24

Drawn by: SM Reviewed by: SM
Project No: 19.32300.00 (CSW NO.: 2023-01)

Sheet Title

LANDSCAPE DETAILS