

Project
ATHLETICS AND
RECREATION CENTRE
(ARC)

Prepared For
ALGONQUIN STUDENTS'
ASSOCIATION



HOK Architects Corporation
205 Catherine Street, Suite 101
Ottawa, Ontario K2P 1C3 Canada
t+1 613 226 9650 f+1 613 226 9656

All reproduction & intellectual property rights reserved © 2019

In Association with

WSP
STRUCTURAL
2611 Queensview Drive, Suite 300
Ottawa, ON, K2B 8K2

WSP
MECHANICAL
2611 Queensview Drive, Suite 300
Ottawa, ON, K2B 8K2

WSP
ELECTRICAL
2611 Queensview Drive, Suite 300
Ottawa, ON, K2B 8K2

WSP
CIVIL
2611 Queensview Drive, Suite 300
Ottawa, ON, K2B 8K2

CSW Landscape Architects
LANDSCAPE
319 McRae Avenue, Suite 502
Ottawa, ON, K1Z 0B9

WSP
SUSTAINABILITY
2611 Queensview Drive, Suite 300
Ottawa, ON, K2B 8K2

Key Plan



Professional Seals



No.	Description	Date
1	SITE PLAN APPROVAL	2019-06-24

Drawn by: D.B.Y. Reviewed by: J.J.
Project No: 191-01517-00


Sheet Title

POST-DEVELOPMENT
STORM DRAINAGE
AREA PLAN

Original drawing is A1. Do not scale contents of this drawing.

Sheet Number

C05

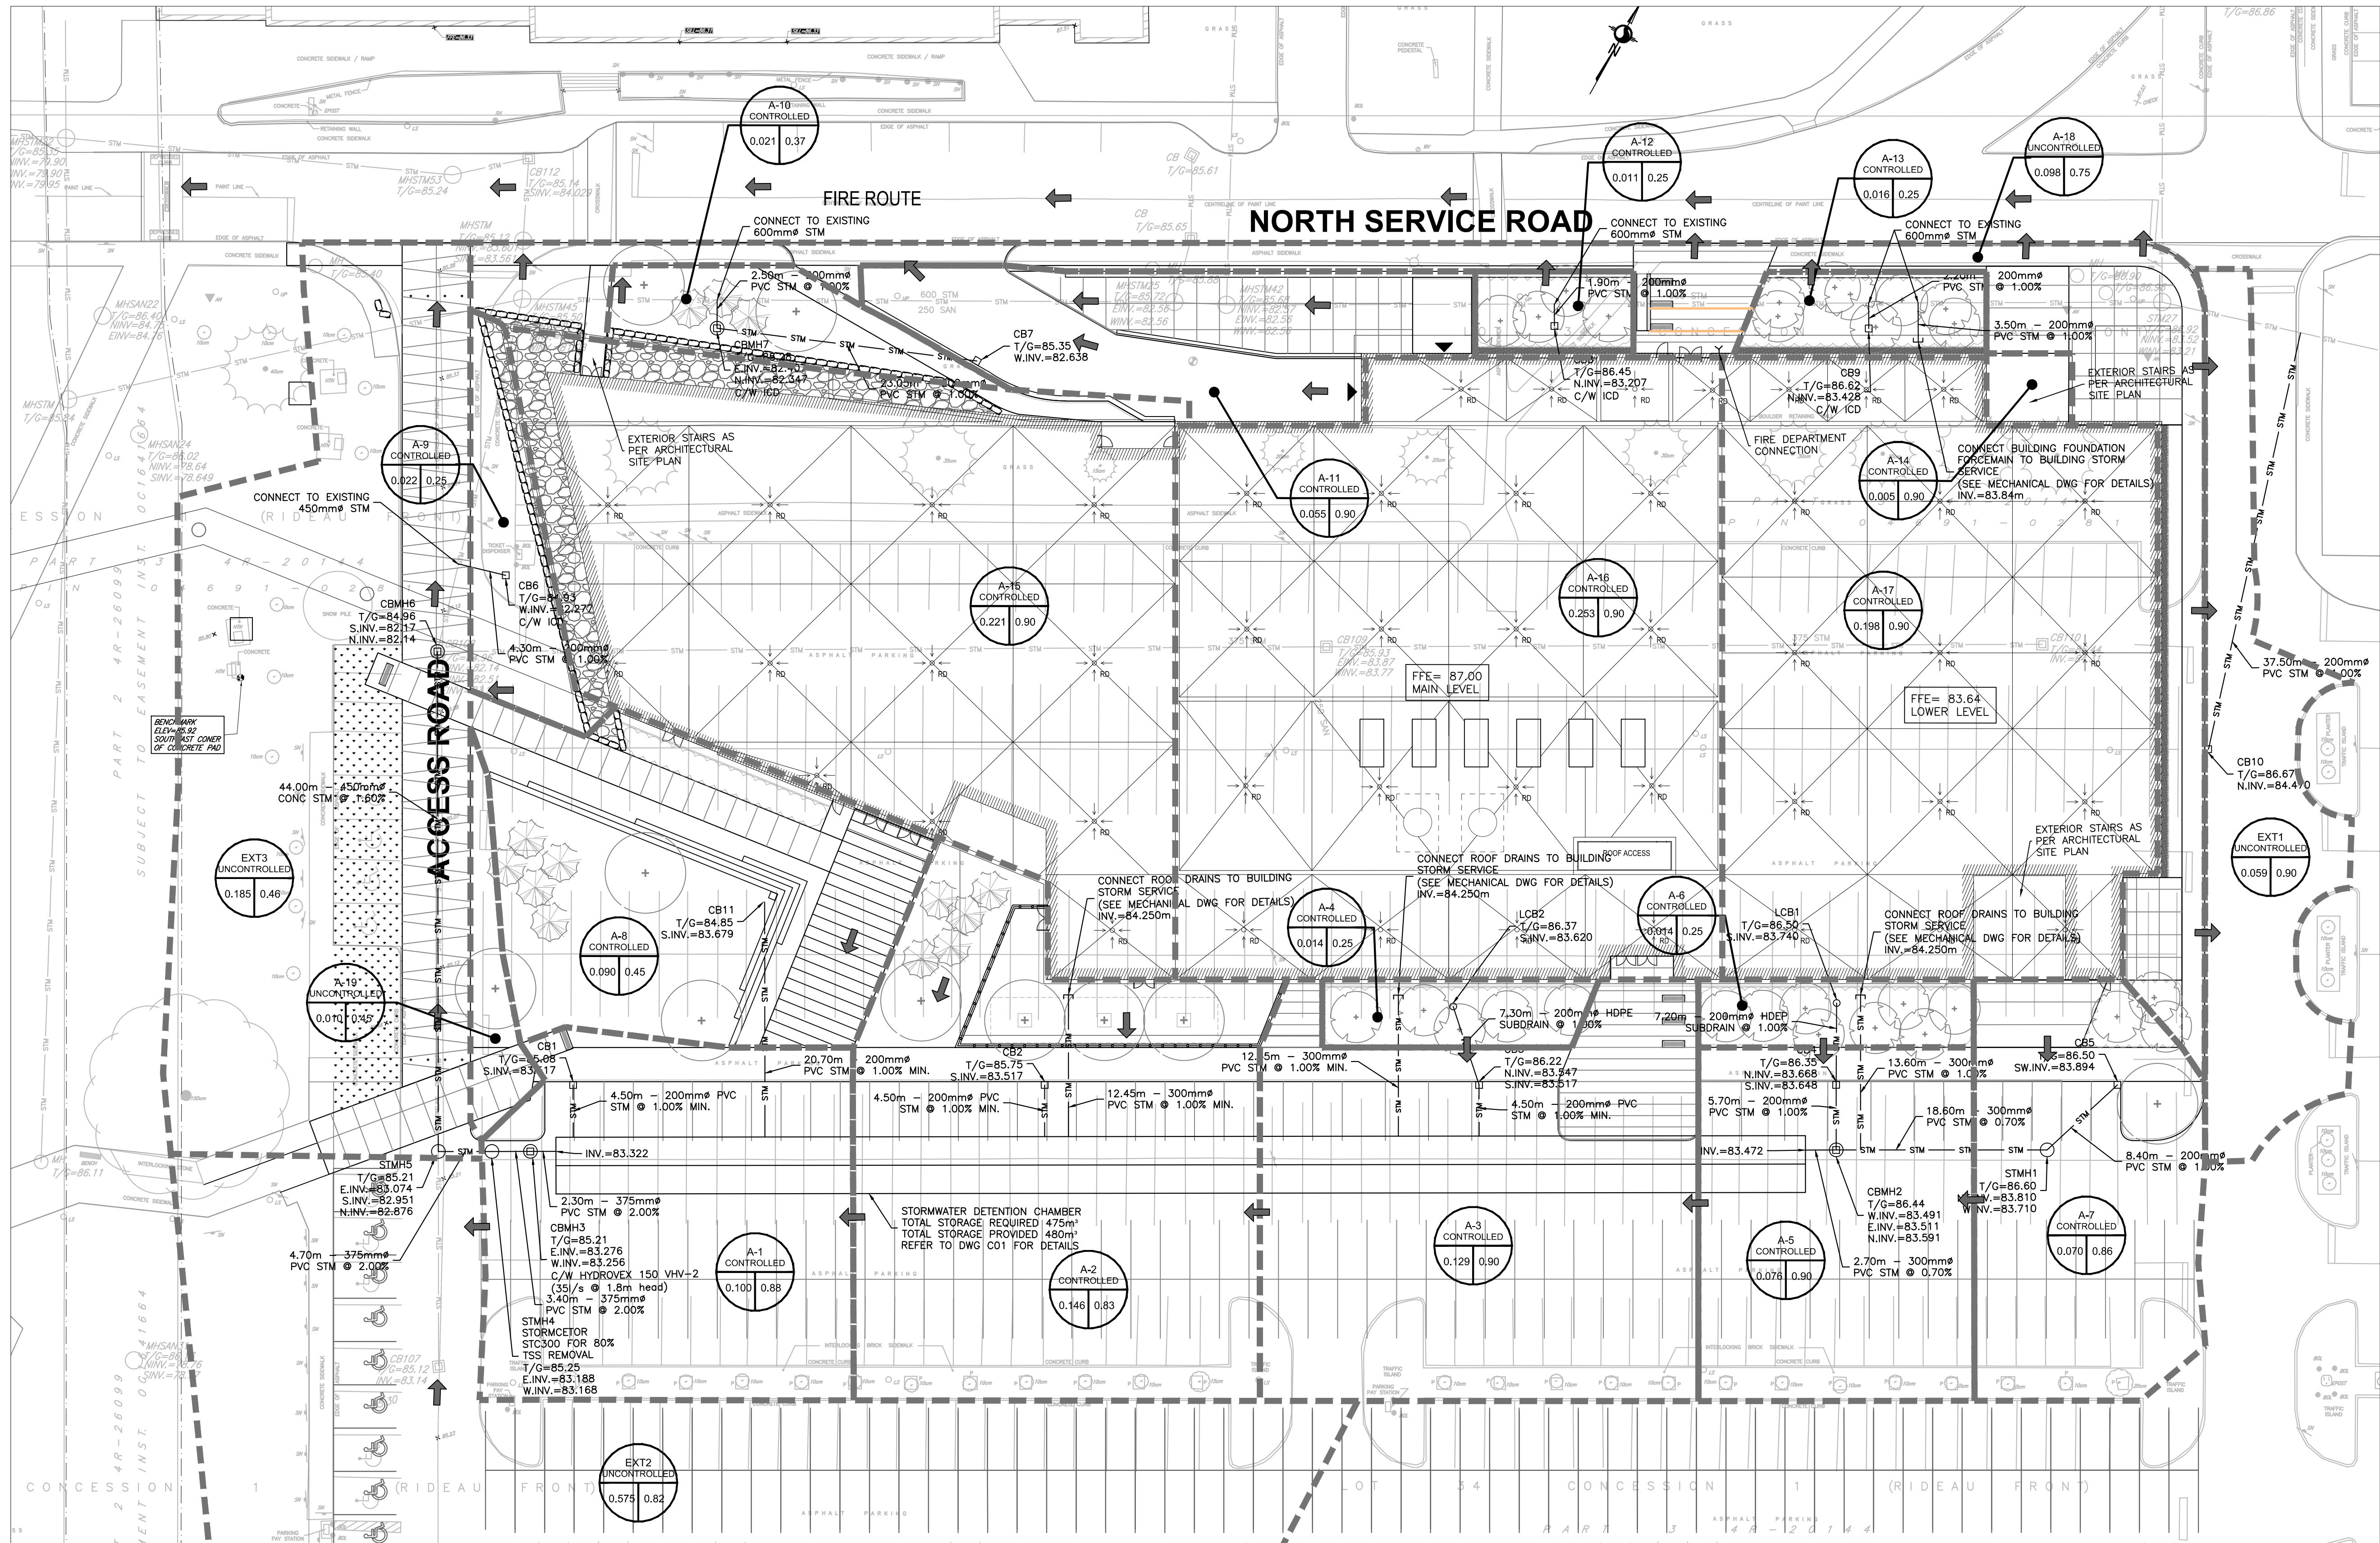

LEGEND:

	EXISTING FIRE HYDRANT		PROPOSED METER		STORM DRAINAGE BOUNDARY
	EXISTING V&V		PROPOSED CATCHBASIN MANHOLE		ID DENOTES WATERSHED NAME A DENOTES AREA IN HECTARES C DENOTES RUNOFF COEFFICIENT
	EXISTING VALVE CHAMBER		PROPOSED CATCHBASIN		OVERLAND MAJOR FLOW ROUTE
	PROPOSED FIRE HYDRANT		EXISTING CATCHBASIN MANHOLE		
	PROPOSED V&V		EXISTING STORM SEWER AND MANHOLE		
	PROPOSED REMOTE METER		PROPOSED STORM SEWER AND MANHOLE		

