

Project
ATHLETICS AND RECREATION CENTRE (ARC)

Prepared For
ALGONQUIN STUDENTS' ASSOCIATION



HOK Architects Corporation
205 Catherine Street, Suite 101
Ottawa, Ontario K2P 1C3 Canada
t+1 613 226 9650 f+1 613 226 9656

All reproduction & intellectual property rights reserved © 2019

In Association with

WSP
STRUCTURAL
2611 Queensview Drive, Suite 300
Ottawa, ON, K2B 8K2


WSP
MECHANICAL
2611 Queensview Drive, Suite 300
Ottawa, ON, K2B 8K2

WSP
ELECTRICAL
2611 Queensview Drive, Suite 300
Ottawa, ON, K2B 8K2

WSP
CIVIL
2611 Queensview Drive, Suite 300
Ottawa, ON, K2B 8K2

CSW Landscape Architects
LANDSCAPE
319 McRae Avenue, Suite 502
Ottawa, ON, K1Z 0B9

WSP
SUSTAINABILITY
2611 Queensview Drive, Suite 300
Ottawa, ON, K2B 8K2

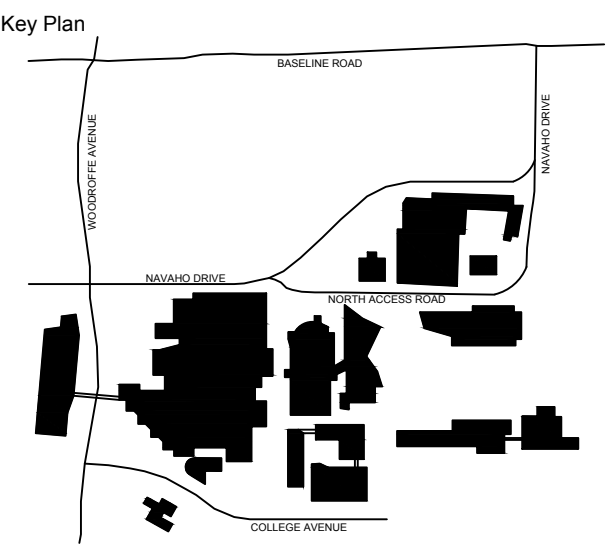

Professional Seals



No.	Description	Date
1	SITE PLAN APPROVAL	2019-06-24

Drawn by: D.B.Y. Reviewed by: J.J.

Project No: 191-01517-00


Sheet Title

SERVICING PLAN

Original drawing is A1. Do not scale contents of this drawing.

Sheet Number

C04

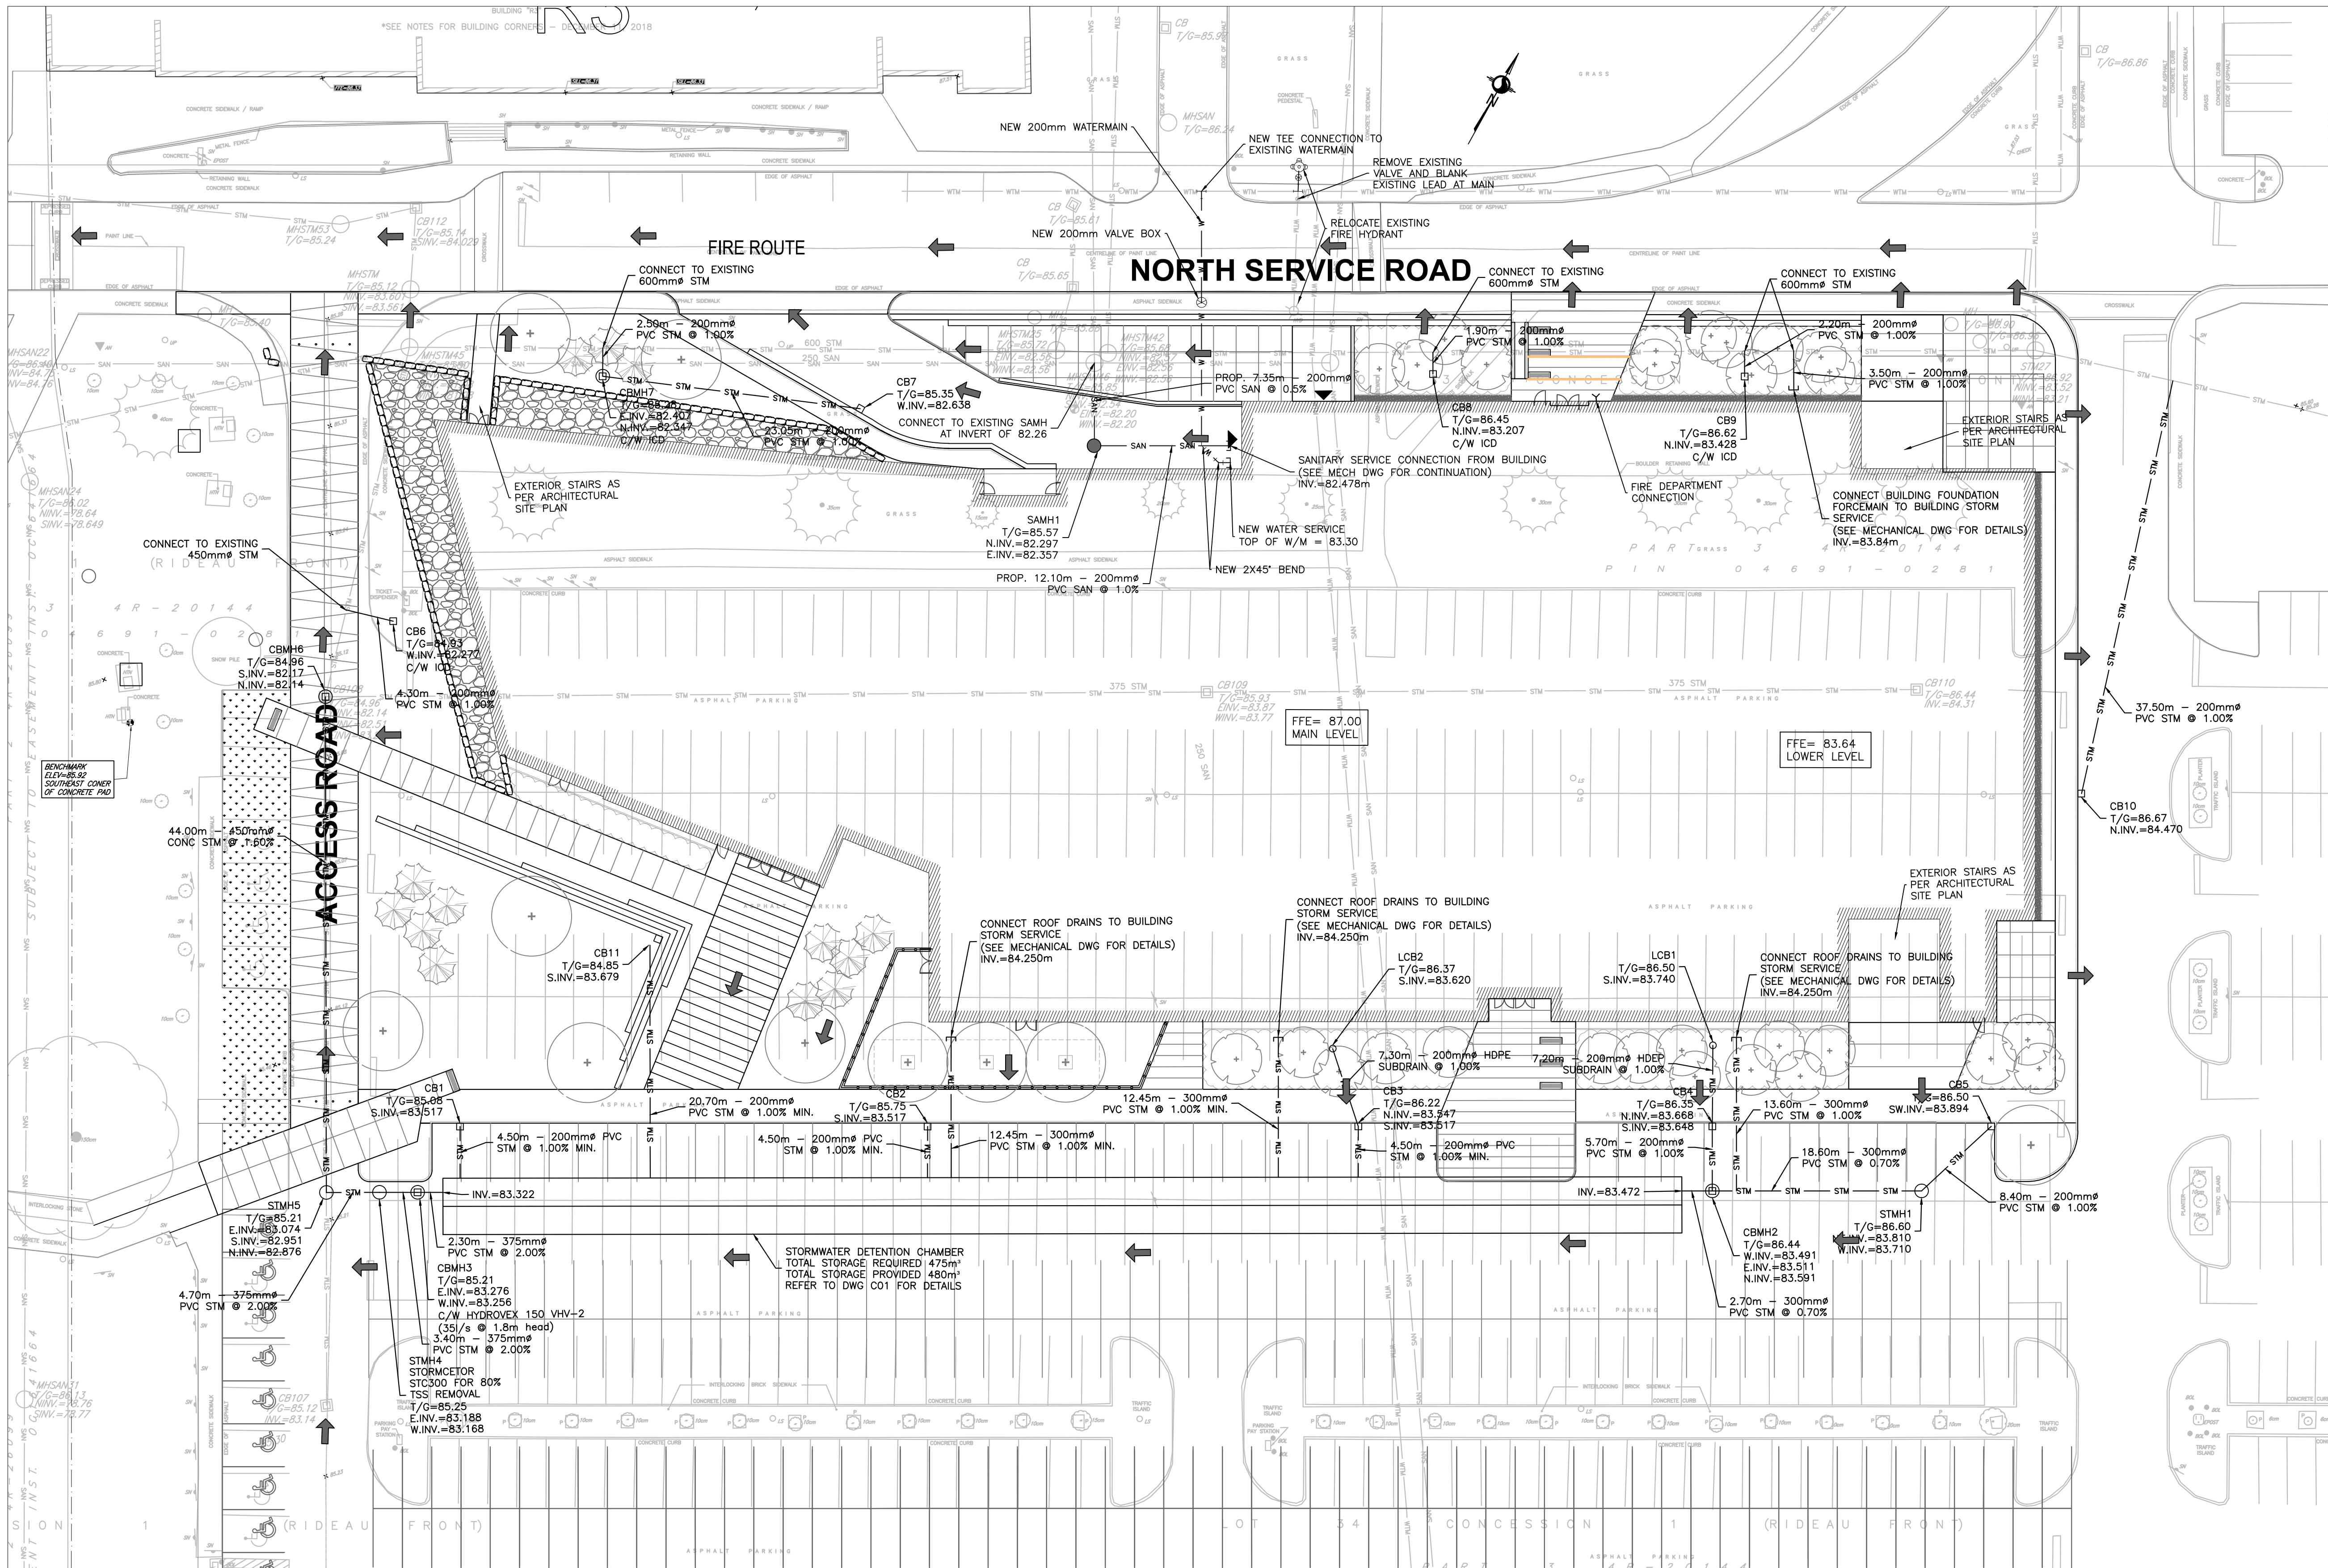

LEGEND:

	EXISTING FIRE HYDRANT		PROPOSED METER
	EXISTING V&B		PROPOSED CATCHBASIN MANHOLE
	EXISTING VALVE CHAMBER		PROPOSED CATCHBASIN
	PROPOSED FIRE HYDRANT		EXISTING CATCHBASIN MANHOLE
	PROPOSED V&B		EXISTING SANITARY SEWER AND MANHOLE
	PROPOSED REMOTE METER		PROPOSED SANITARY SEWER AND MANHOLE

	EXISTING STORM SEWER AND MANHOLE		PROPOSED CENTERLINE OF SWALE
	PROPOSED STORM SEWER AND MANHOLE		PROPOSED TERRACING (3:1 MAX)
	PROPOSED WATERMAIN		PROPOSED CONCRETE CURB
	EXISTING WATERMAIN		EXISTING BUILDING OR STRUCTURE
	PROPOSED FIRE HYDRANT		LIMIT OF CONSTRUCTION
	PROPOSED V&B		EXISTING CONCRETE CURB

