

Project
**ATHLETICS AND
RECREATION CENTRE
(ARC)**

Prepared For
**ALGONQUIN STUDENTS'
ASSOCIATION**



HOK Architects Corporation
205 Catherine Street, Suite 101
Ottawa, Ontario K2P 1C3 Canada
t +1 613 226 9650 f +1 613 226 9656

All reproduction & intellectual property rights reserved © 2019

In Association with

WSP
STRUCTURAL
2611 Queensview Drive, Suite 300
Ottawa, ON, K2B 8K2


WSP
MECHANICAL
2611 Queensview Drive, Suite 300
Ottawa, ON, K2B 8K2

WSP
ELECTRICAL
2611 Queensview Drive, Suite 300
Ottawa, ON, K2B 8K2

WSP
CIVIL
2611 Queensview Drive, Suite 300
Ottawa, ON, K2B 8K2

CSW Landscape Architects
LANDSCAPE
319 McRae Avenue, Suite 502
Ottawa, ON, K1Z 0B9

WSP
SUSTAINABILITY
2611 Queensview Drive, Suite 300
Ottawa, ON, K2B 8K2

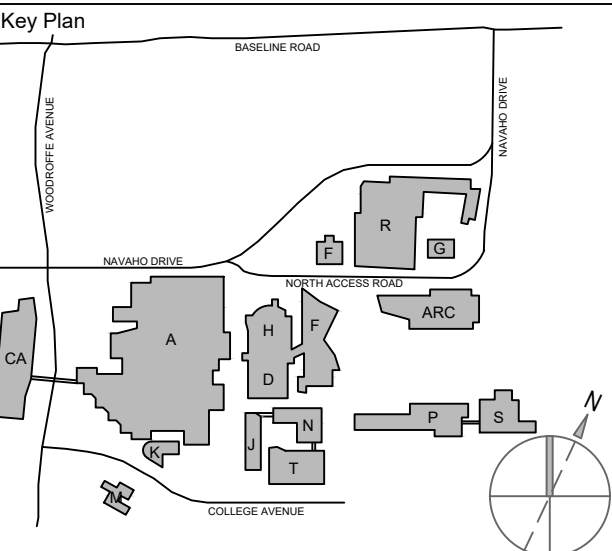

Professional Seals



No.	Description	Date
1	SITE PLAN APPROVAL	2019-06-24
2	ISSUED FOR PERMIT/TENDER	2019-08-20
3	RESPONSE TO SPA COMMENTS	2019-08-24
4	RESPONSE TO SPA COMMENTS	2019-11-21

Drawn by: D.B.Y. Reviewed by: J.J.
Project No: 191-01517-00

Sheet Title


GRADING PLAN

Original drawing is A1. Do not scale contents of this drawing.

Sheet Number

C03

#17981

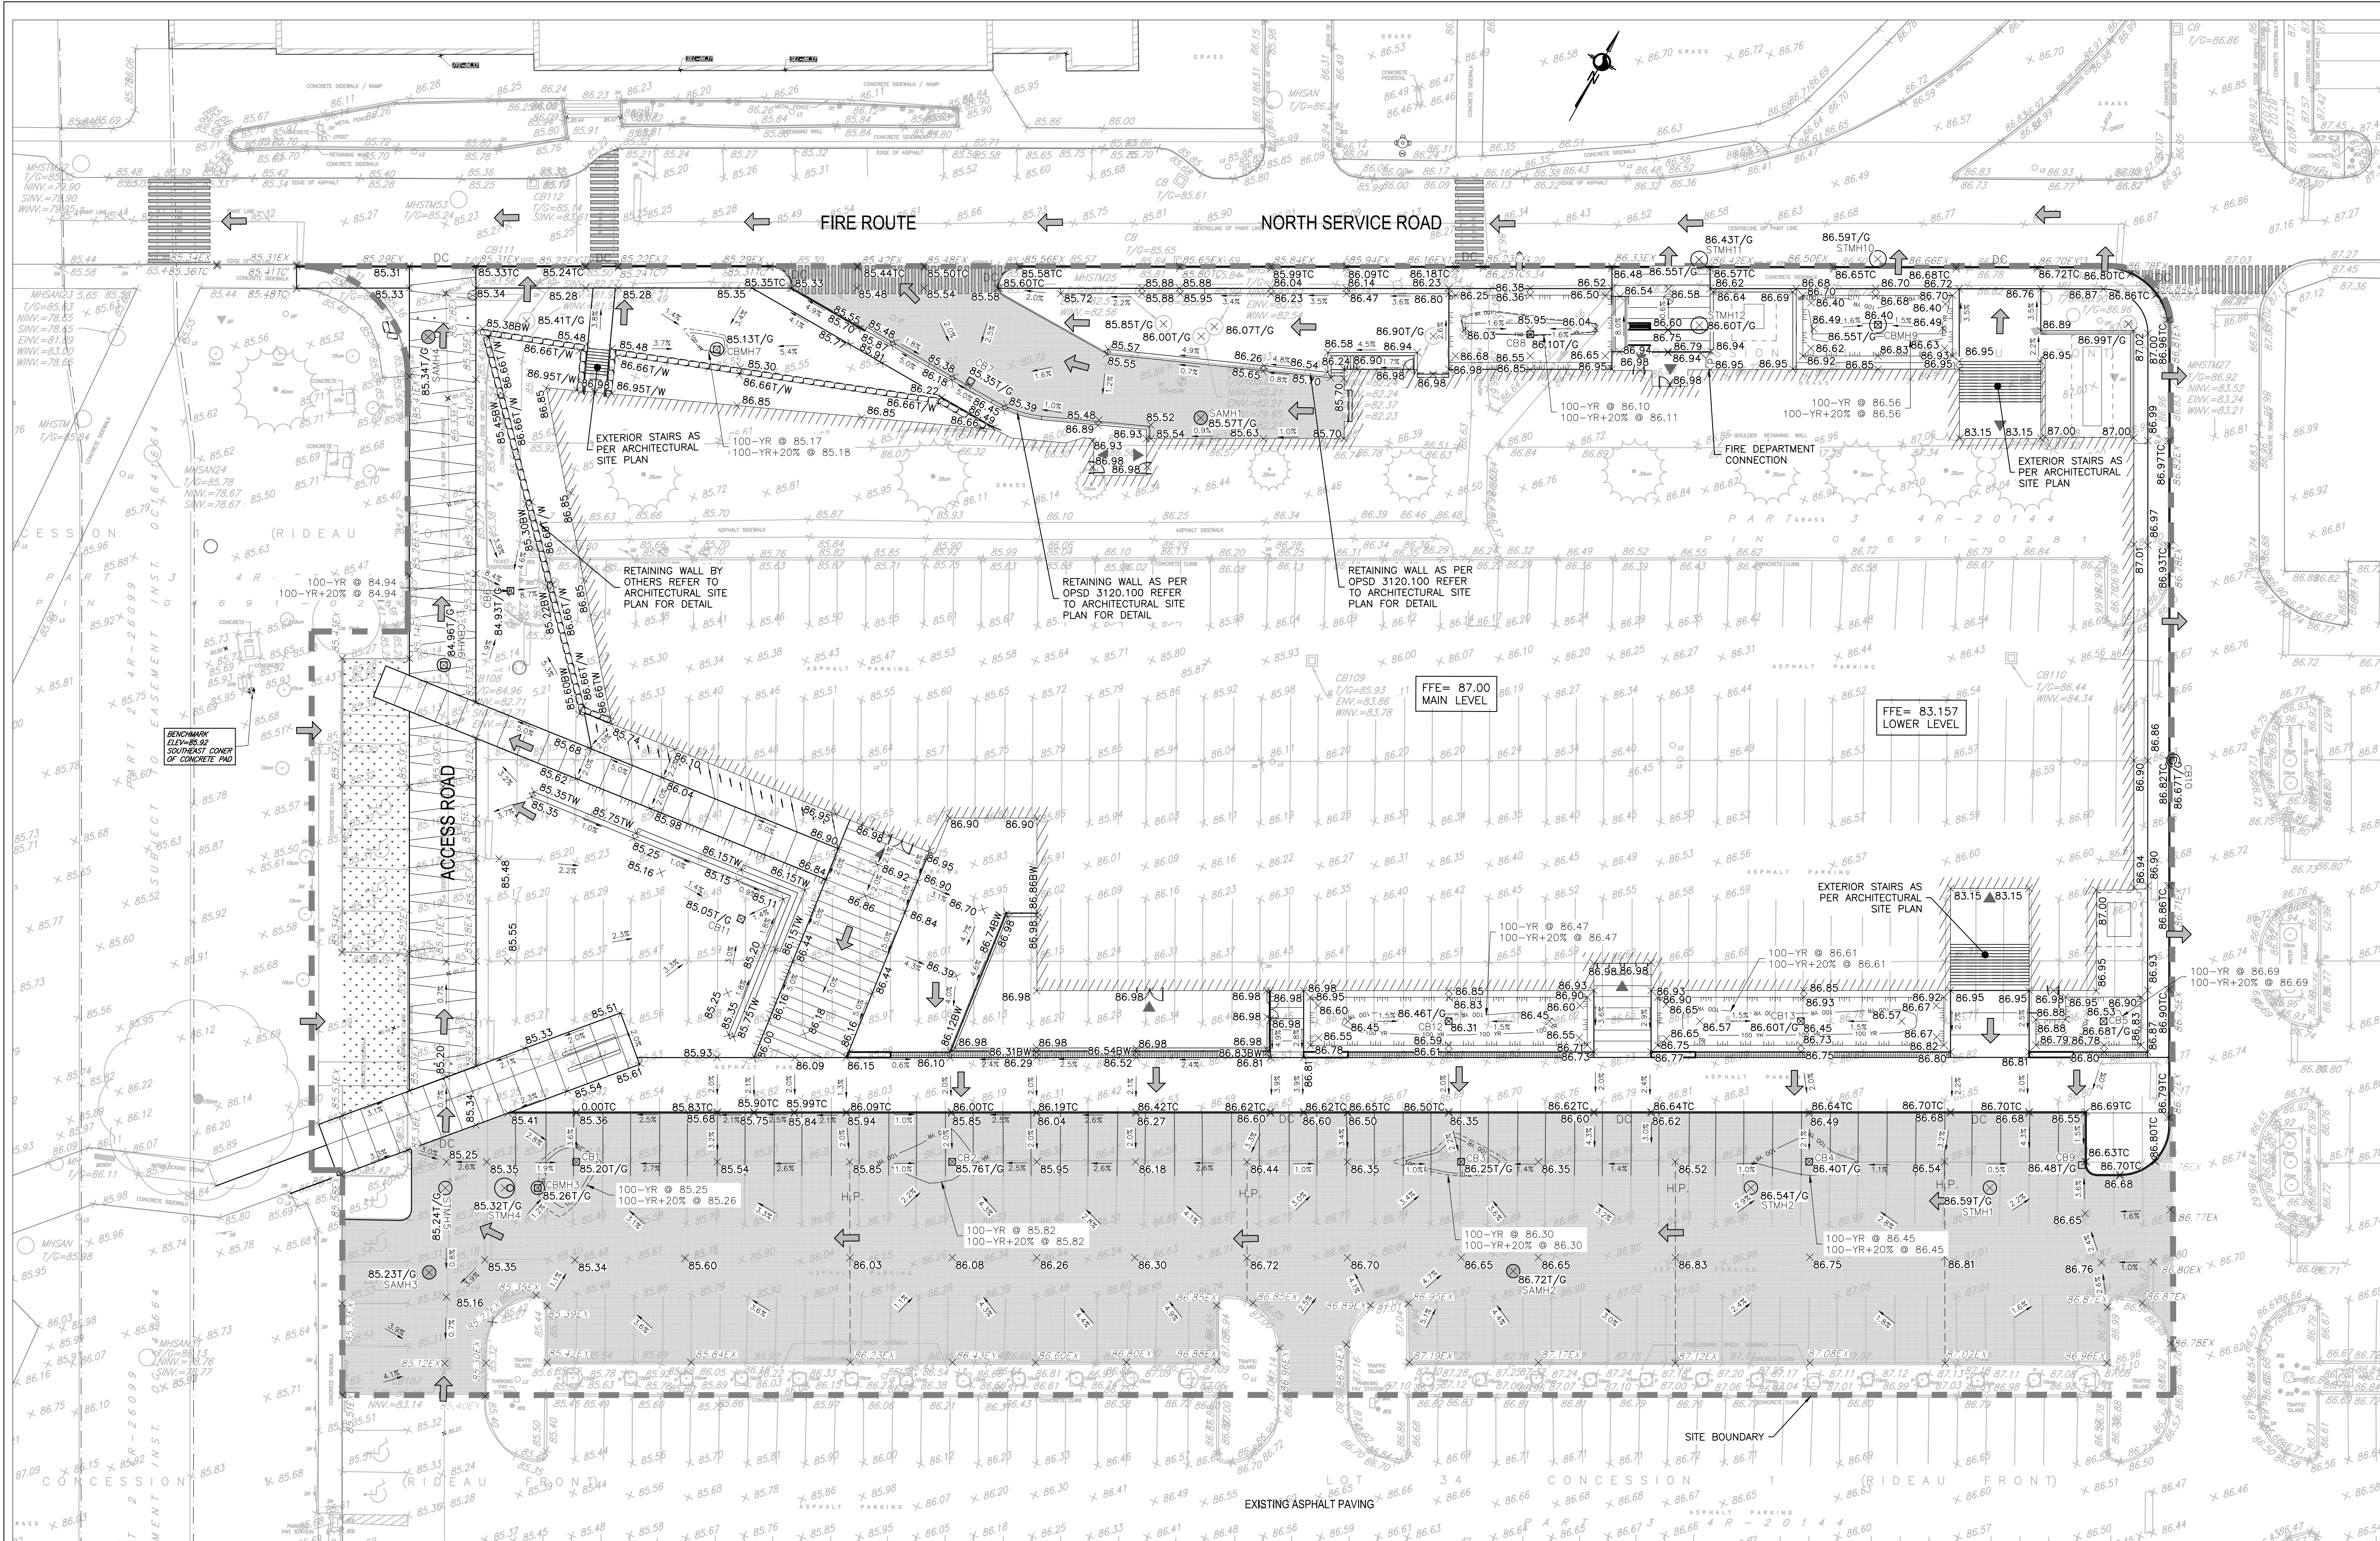

LEGEND:

	EXISTING FIRE HYDRANT		PROPOSED METER		PROPOSED TOP OF CURB		PROPOSED CONCRETE CURB
	EXISTING V&VB		PROPOSED CATCHBASIN MANHOLE		PROPOSED SWALE ELEVATION		EXISTING BUILDING OR STRUCTURE
	EXISTING VALVE CHAMBER		PROPOSED CATCHBASIN		PROPOSED SLOPE		LIMIT OF CONSTRUCTION
	PROPOSED FIRE HYDRANT		EXISTING CATCHBASIN MANHOLE		100 YEAR + 20% PONDING LIMIT		PROPOSED CENTERLINE OF SWALE
	PROPOSED V&B		EXISTING GRADE		SIAMESE CONNECTION		PROPOSED TERRACING (3:1 MAX)
	PROPOSED REMOTE METER		PROPOSED GRADE		OVERLAND MAJOR FLOW ROUTE		EXISTING CONCRETE CURB

