


Prepared For
**ALGONQUIN STUDENTS'
ASSOCIATION**



In Association with	OR (95% CI)
---------------------	-------------

WSP
SUSTAINABILITY
2611 Queensview Drive, Suite 300
Ottawa, ON, K2B 8K2

 

No.	Description	Date
1	SITE PLAN APPROVAL	2019-06-24
2	ISSUED FOR PERMIT/TENDER	2019-08-20
3	RESPONSE TO SPA COMMENTS	2019-09-24
4	ISSUED FOR WATER PERMIT	2019-10-30
5	RESPONSE TO SPA COMMENTS	2019-11-21


Sheet Title

Original drawing is A1. Do not scale contents of this drawing.

Sheet Number

C04

7981

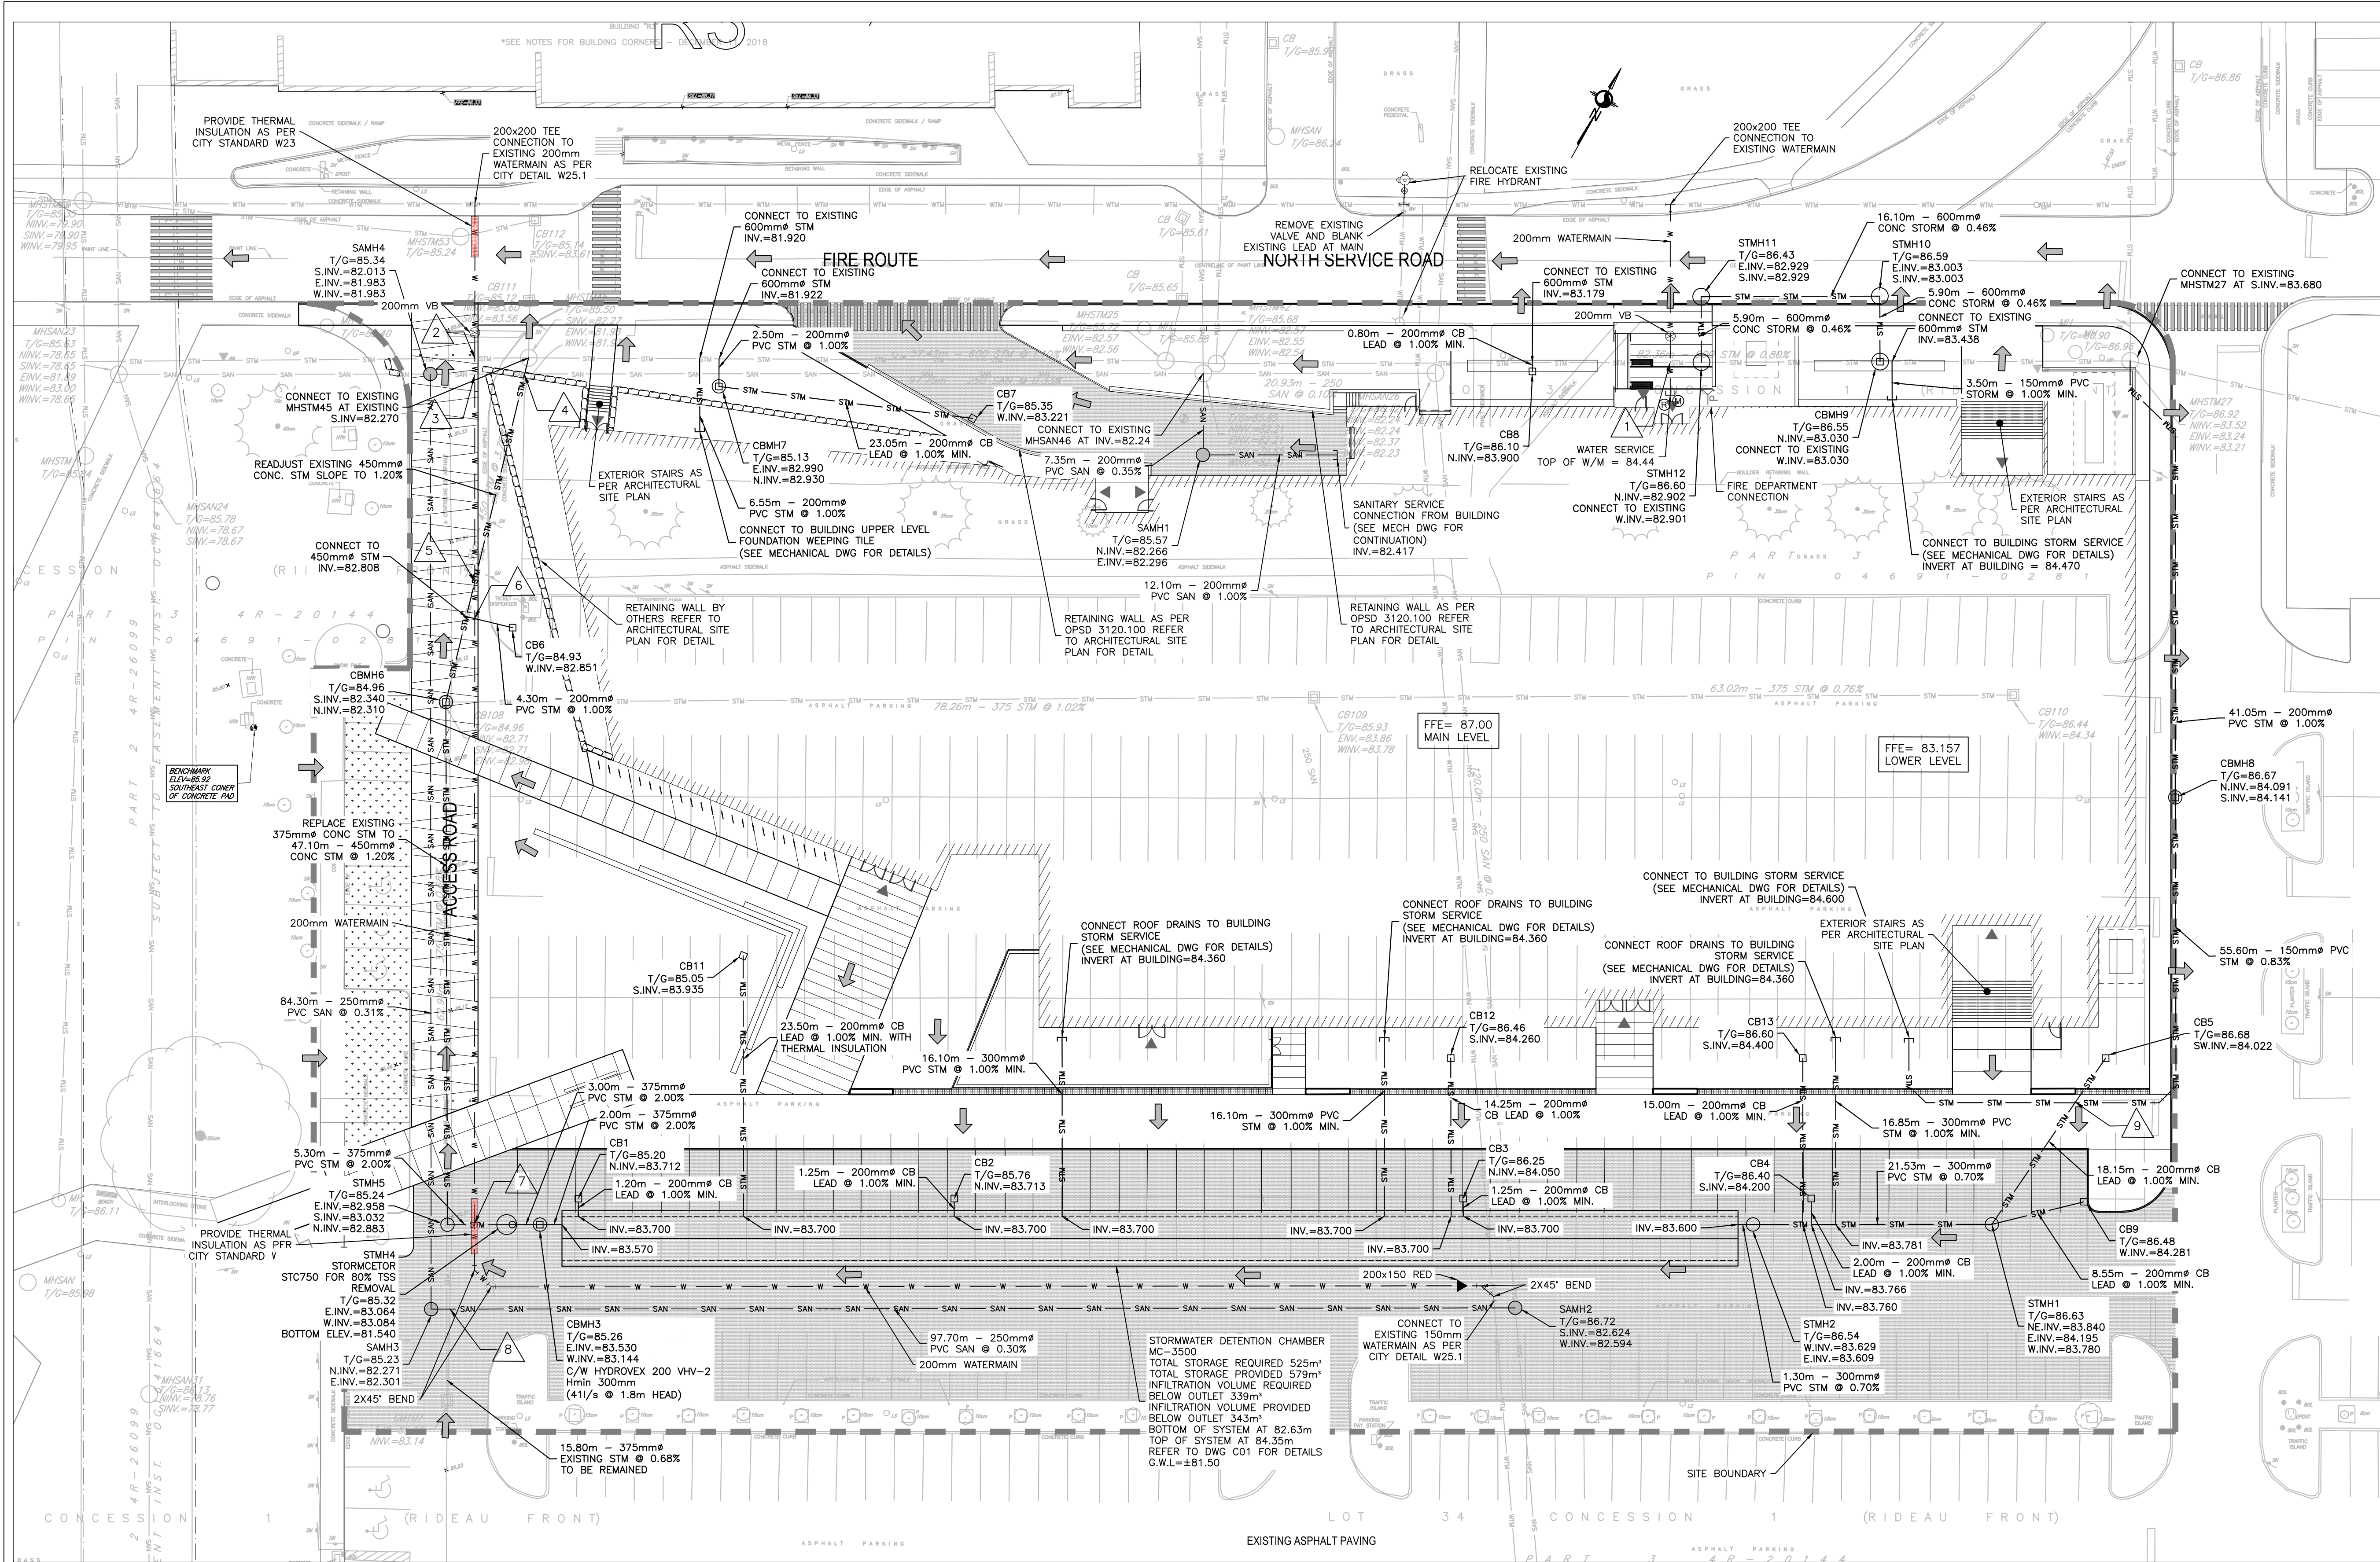

	EXISTING FIRE HYDRANT	
	EXISTING V&V	
	EXISTING VALVE CHAMBER	
	PROPOSED FIRE HYDRANT	
	PROPOSED V&V	
	PROPOSED REMOTE METER	

PROPOSED METER	
PROPOSED CATCHBASIN MANHOLE	
PROPOSED CATCHBASIN	
EXISTING CATCHBASIN MANHOLE	
EXISTING SANITARY SEWER AND MANHOLE	
PROPOSED SANITARY SEWER AND MANHOLE	

EXISTING STORM SEWER AND MANHOLE

PROPOSED STORM SEWER AND MANHOLE

PROPOSED WATERMAIN

EXISTING WATERMAIN

PROPOSED FIRE HYDRANT

PROPOSED V&B

PROPOSED CENTERLINE OF SWALE

PROPOSED TERRACING (3:1 MAX)

PROPOSED CONCRETE CURB

EXISTING BUILDING OR STRUCTURE

LIMIT OF CONSTRUCTION

EXISTING CONCRETE CURB

