

JRP ENGINEERING
Professional Engineers

9 Holgate Court, Kanata, ON, K2K 1B4
Tel: 613-266-8226 Email: Admin@jrpeng.com

An exact copy of all working documents including, without limitation, the original of the present document or plan is kept on file by J.R.P. Engineering. Any modification carried out to this document or plan or its accompanying documents without written authorization by the engineer is prohibited.

Authorized modifications must be signed and sealed by an engineer and this engineer will be completely responsible for these modifications. J.R.P. Engineering is not and will not be responsible for the consequences of these modifications or for modifications carried out without its consent.

APPROVED
By Stream Shen at 9:00 am, Dec 31, 2019

Stream Shen


STREAM SHEN
PLANNER
PLANNING, INFRASTRUCTURE & ECONOMIC
DEVELOPMENT DEPARTMENT, CITY OF OTTAWA

GOLBOURN
FORCED
RD.

1
SP-E2
TYPICAL TRENCH DETAILS
SCALE N.T.S.

KANATA
AVE.

6	ISSUED FOR RELOCATED TRANSFORMER	OCT 31 2019
5	ISSUED FOR PHOTOMETRIC - LUX TO F/C	OCT 23 2019
4	ISSUED FOR REVIEW SITE PLAN R1	DEC 12 2018
3	ISSUED FOR COORDINATION	SEPT 18 2018
2	ISSUED FOR ESA PLAN REVIEW	AUG 16 2018
1	ISSUED FOR REVIEW	JULY 11 2018
0	ISSUED FOR REVIEW	JUNE 26 2018
No	DESCRIPTION	DATE

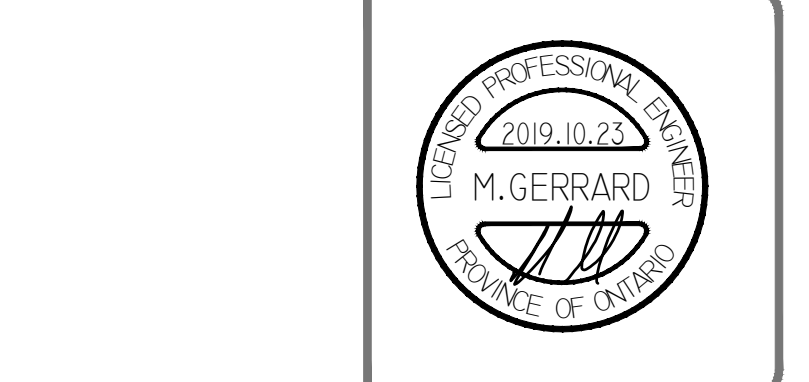

SITE PLAN
KANATA COMMERCIAL PLAZA
OTTAWA, ON

SITE LIGHTING
PHOTOMETRIC

scale:	AS SHOWN	drawn by:	C.M.
designed by:	M.G.	reviewed by:	M.G.
approved by:	J.R.P.	date:	MAY 2018

project no:	501-18K	drawing no:	SP-E2
revision:	0		