



1 SOUTH SIDE BUILDING LANDSCAPE PLAN
L201 SCALE: 1:150

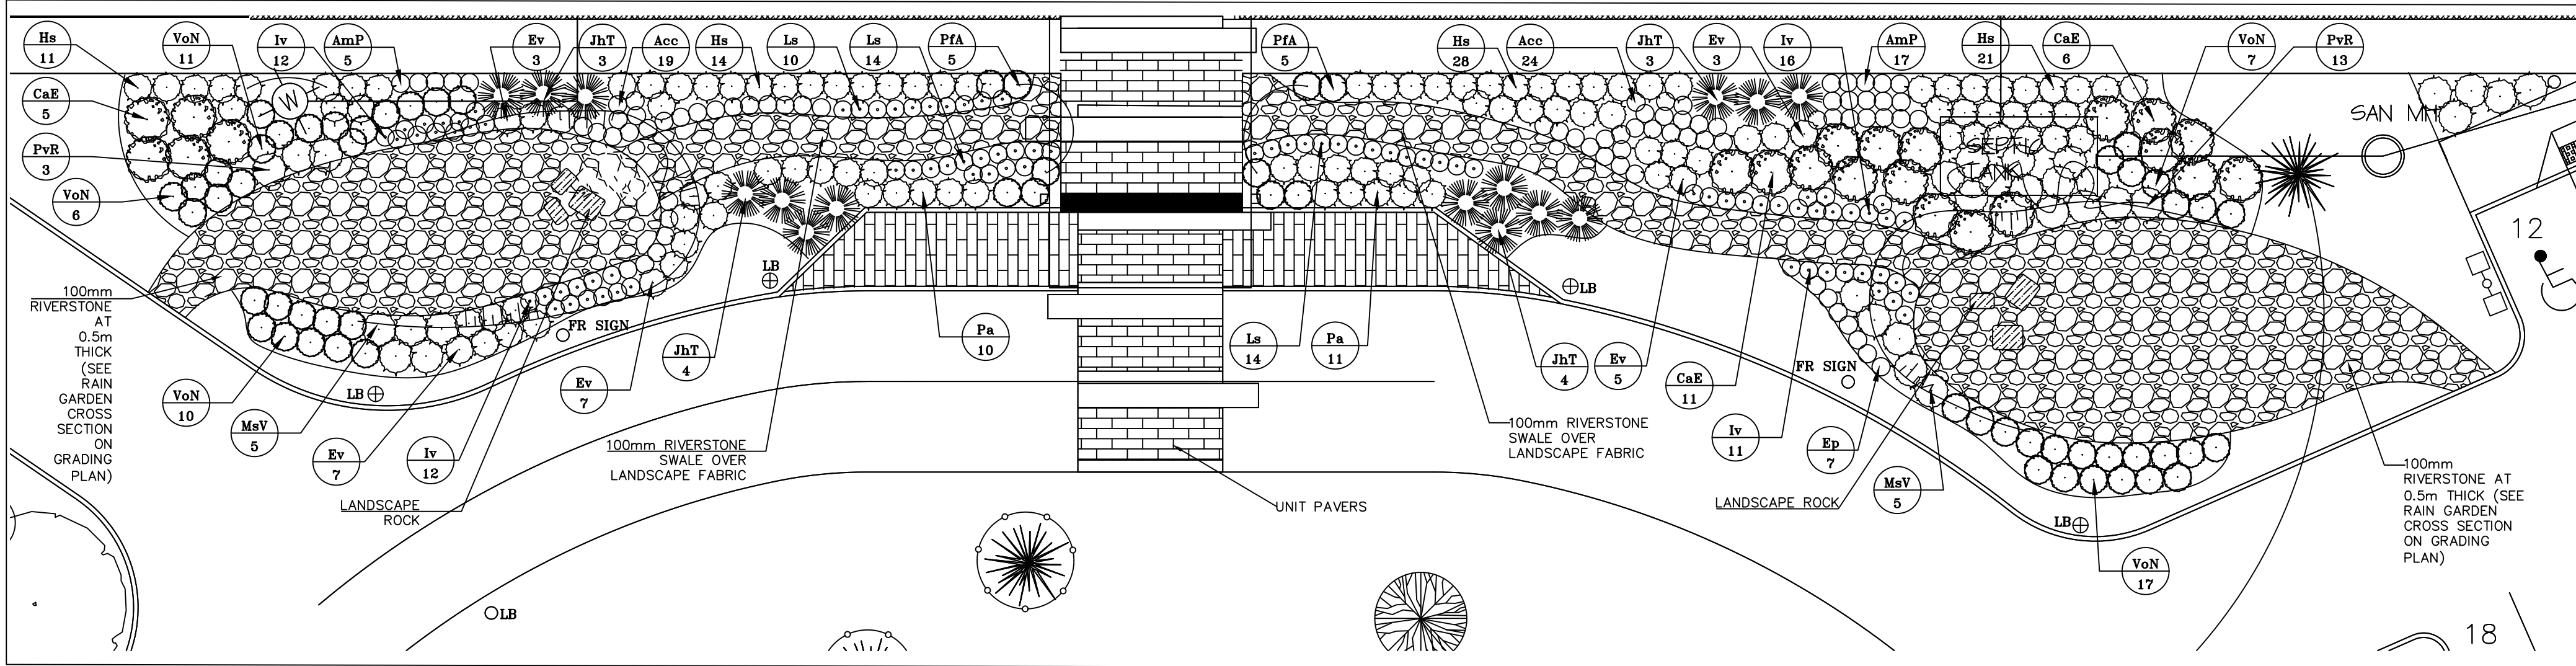

2 RAIN GARDEN FEATURES LANDSCAPE PLAN
L201 SCALE: 1:150

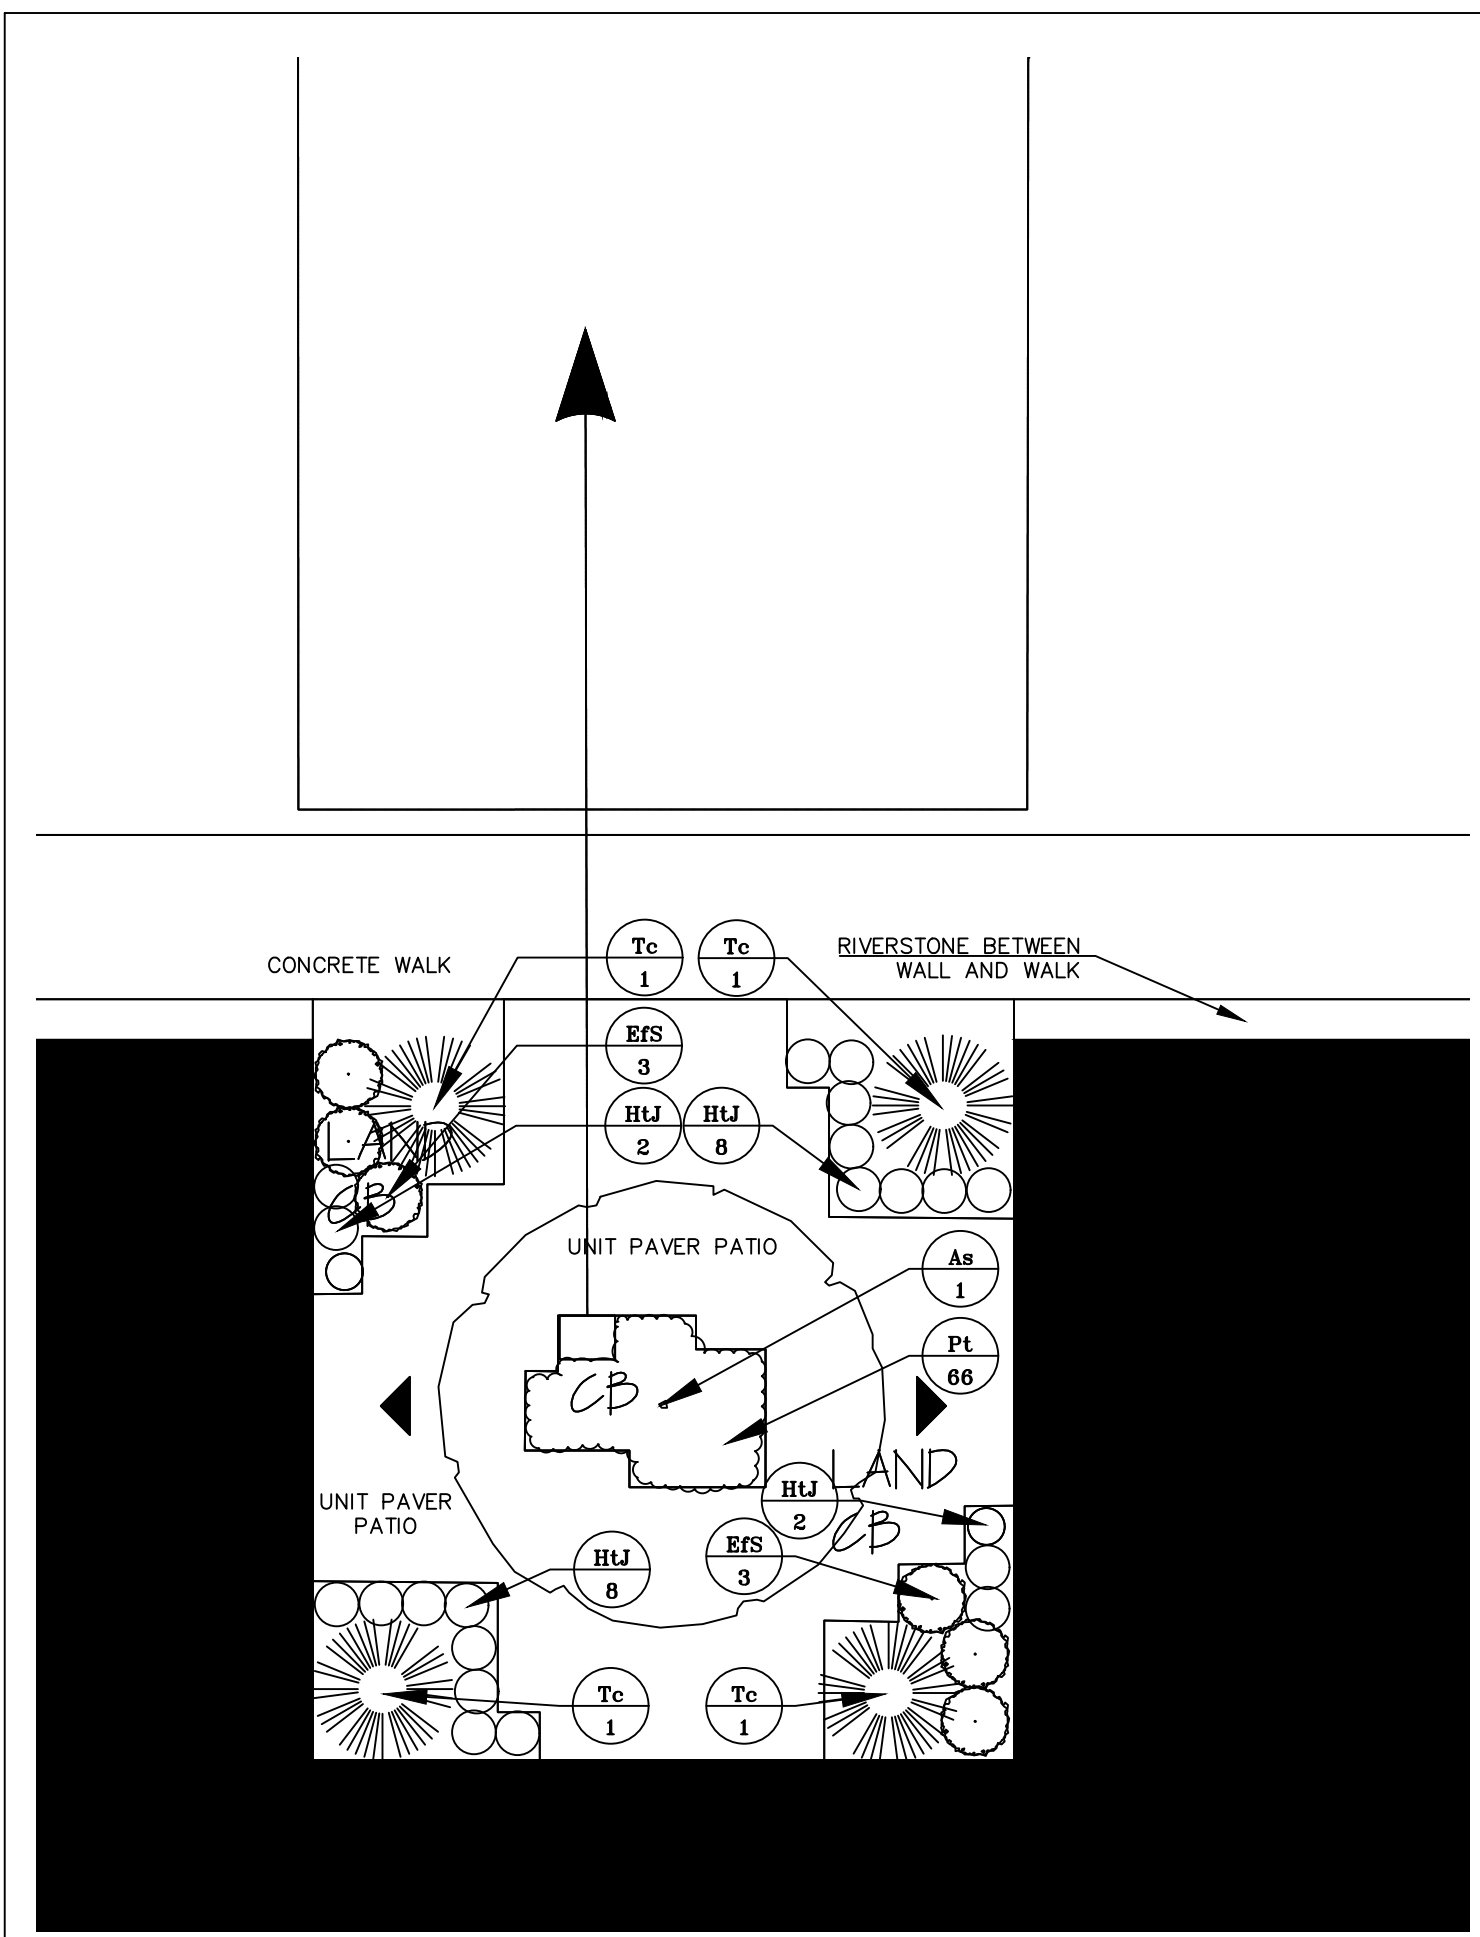


3 COURTYARD LANDSCAPE PLAN
L201 SCALE: 1:100

CODE	QTY	BOTANICAL NAME	COMMON NAME	SIZE	ROOTBALL	SPACING
DECIDUOUS TREES						
As	1	Acer saccharum	SUGAR MAPLE	80MM CAL	B&B/WB	
DECIDUOUS SHRUBS						
CaE	22	Cornus alba 'Elegantissima'	SILVEREDGE DOGWOOD	60CM	POT	1.5 m
Cd	11	Cotoneaster dammeri	BEARBERRY COTONEASTER	50CM	POT	1.8 m
EFE	10	Euonymus fortunei 'Emerald Gaiety'	EMERALD GAITY EUONYMUS	50 CM	POT	1.0 m
EFS	6	Euonymus fortunei 'Sunspot'	SUNSPOT EUONYMUS	50 CM	POT	1.0 m
PfA	10	Potentilla fruticosa 'Abbotswood'	ABBOTSWOOD CINQUEFOIL	50CM	POT	1.0 m
SjL	13	Spiraea japonica 'Little princess'	LITTLE PRINCESS SPIREA	50CM	POT	1.0 m
VoN	51	Viburnum opulus 'Nanum'	HEDGE VIBURNUM	50CM	POT	1.0 m
CONIFEROUS SHRUBS						
JhT	14	Juniperus horizontalis 'Turquoise Spreader'	TURQUOISE JUNIPER	50CM	POT	1.5 m
JsT	6	Juniperus sabina 'Tamariscifolia New Blue'	NEW BLUE TAMARISK JUNIPER	50CM	POT	1.8 m
Tc	4	Taxus canadensis	CANADIAN YEW	60CM	POT	1.8 m
ORNAMENTAL GRASSES						
CaK	57	Calamagrostis x acutiflora 'Farl Foerster'	FEATHER REED GRASS	2 GAL	POT	0.9 m
Ev	25	Elymus virginicus	VIRGINIA WILD RYE	2 GAL	POT	0.9 m
Hs	74	Helictotrichon sempervirens	BLUE OAT GRASS	2 GAL	POT	1.0 m
MsV	10	Miscanthus sinensis 'Variegatus'	VARIEGATED SILVER GRASS	2 GAL	POT	1.2 m
PvR	16	Panicum virgatum 'Rotstrahlbusch'	RED SWITCH GRASS	2 GAL	POT	1.2 m
Pa	21	Pennisetum alopecuroides	CHINESE FOUNTAIN GRASS	2 GAL	POT	1.2 m
PERENNIALS						
AmP	22	Achillea millefolium 'Paprika'	RED YARROW	1 GAL	POT	0.6 m
Acc	43	Acorus calamus	SWEET FLAG	1 GAL	POT	0.6 m
Ep	7	Echinacea purpurea	PURPLE CONEFLOWER	1 GAL	POT	0.6 m
HUJ	20	Hosta tardiana 'June'	JUNE HOSTA	1 GAL	POT	0.6 m
Iv	51	Iris versicolor	BLUE FLAG IRIS	1 GAL	POT	0.6 m
Ls	38	Liatris spicata	BLAZING STAR	1 GAL	POT	0.6 m
Pt	66	Pachysandra terminalis	SPURGE	BR	0.6 m	
SVP	4	Salvia verticillata 'Purple Rain'	PURPLE RAIN SAGE	1 GAL	POT	0.6 m

APPROVED
By Krishon Walker at 12:24 pm, Dec 29, 2019

KRISHON WALKER
PLANNER
PLANNING, INFRASTRUCTURE & ECONOMIC
DEVELOPMENT DEPARTMENT, CITY OF OTTAWA

LANDSCAPE LEGEND

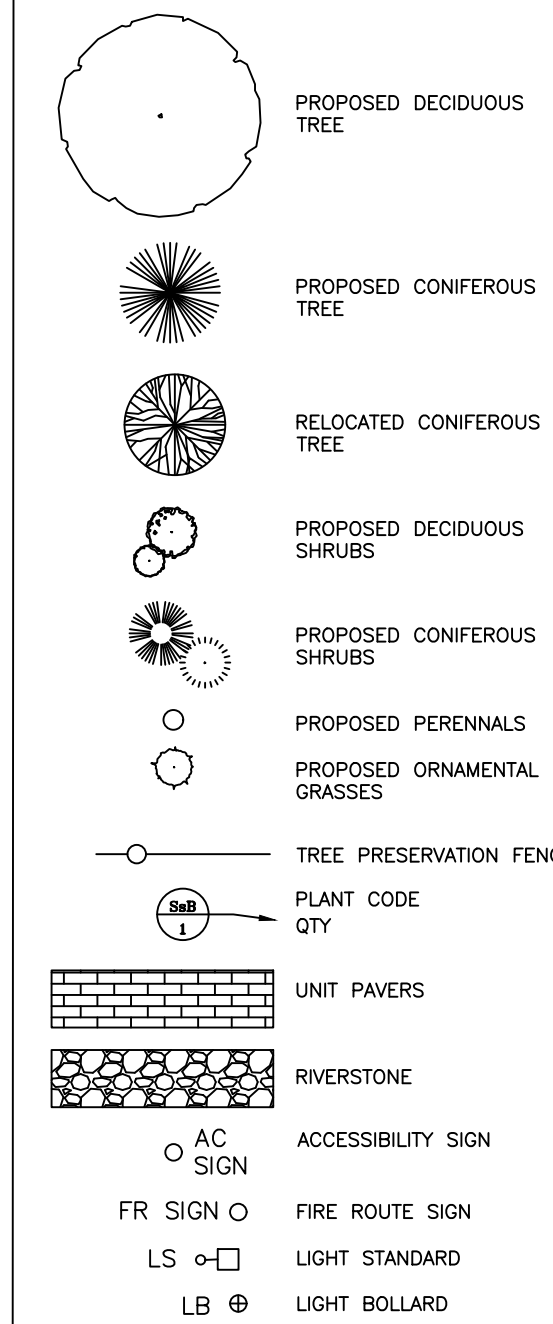


KEY PLAN Scale: n.t.s.

CONSULTANTS:
PROPERTY OWNER: PINECREST REMEMBRANCE SERVICES LTD. 1500 BASILINE ROAD OTTAWA, ON K2C 3H9 (416) 894-1122
ARCHITECT: HOBIN ARCHITECTURE INCORPORATED 49 PAVILLIA STREET OTTAWA ON K1S 9K7 (416) 250-1100
SITE SERVICES: NAWATECH ENGINEERING CONSULTANTS LTD. SUITE 100 140 MICHAEL CONFLAND DRIVE OTTAWA ON K2M 1P6 (416) 254-0649
SOILS & ENVIRONMENTAL: GEMTEC CONSULTING ENGINEERS & SCIENTISTS 35 STEAZIE DRIVE OTTAWA, ONTARIO, K2K 2A3 (416) 894-4422
SURVEY: FARLEY, SMITH & DENIS SURVEYING LTD. 150 COLANDREA ROAD, UNIT #10 OTTAWA, ONTARIO K3E 1J5 (416) 721-8024
MECHANICAL: BEKALAY & ASSOCIATES LTD. SUITE 400 - 1005 MARCH ROAD OTTAWA ON K2M 2W6 (416) 254-5566
ELECTRICAL: WEP 2401 QUEENVIEW DR OTTAWA ON K2D 8K3 (416) 400-9792
LANDSCAPE: CATHERINE H. KIRK LANDSCAPE ARCHITECT 1379 CONCESSION 10 FORMOSA ONT. N0G 1W0 (519) 623-9324
STRUCTURAL: DARD STRUCTURAL ENGINEERS #11 - 202 EARL GREY DRIVE SUITE 210 OTTAWA ON K2T 1C1 (416) 902-8972

No.	Date	Description
7	19 DEC 19	ISSUED FOR BUILDING PERMIT
6	20 NOV 19	RESUBMIT FOR SITE PLAN APPROVAL
5	30 AUG 19	RESUBMIT FOR SITE PLAN APPROVAL
4	14 JUN 19	SUBMIT FOR SITE PLAN APPROVAL
3	29 MAY 19	COORDINATED WITH GRADING/SERVICING
2	04 MAR 19	ISSUED FOR PHASE ONE
1	24 AUG 18	ISSUED FOR PRICING

Revisions:

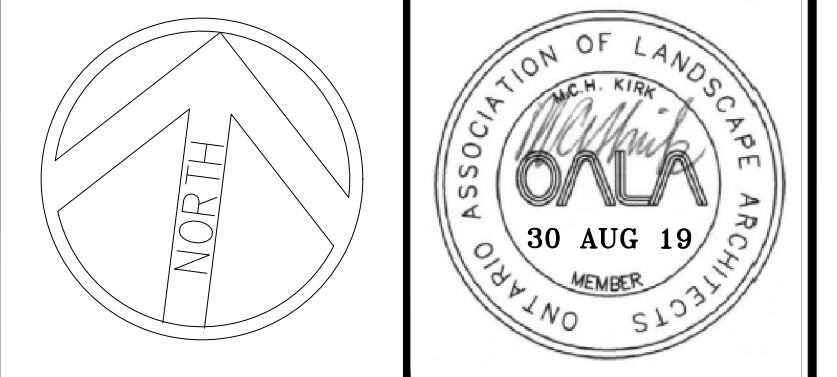

CATHERINE H. KIRK
Landscape Architect
1379 CONCESSION 10, FORMOSA, ONT. N0G 1W0
TEL: (519) 623-9324

Pinecrest Remembrance Services
2500 Baseline Road, Ottawa, Ont. K2C 3H9
613-829-3600

HIGHLAND PARK REMEMBRANCE
2037 McGEE SIDE ROAD
OTTAWA, ONTARIO

LANDSCAPE ENLARGEMENTS & PLANT LIST

Scale: AS NOTED


Date: 13 MARCH 2018

Project No.: 201721

File No.: D07-12-19-0112

Drawing Number:

L201

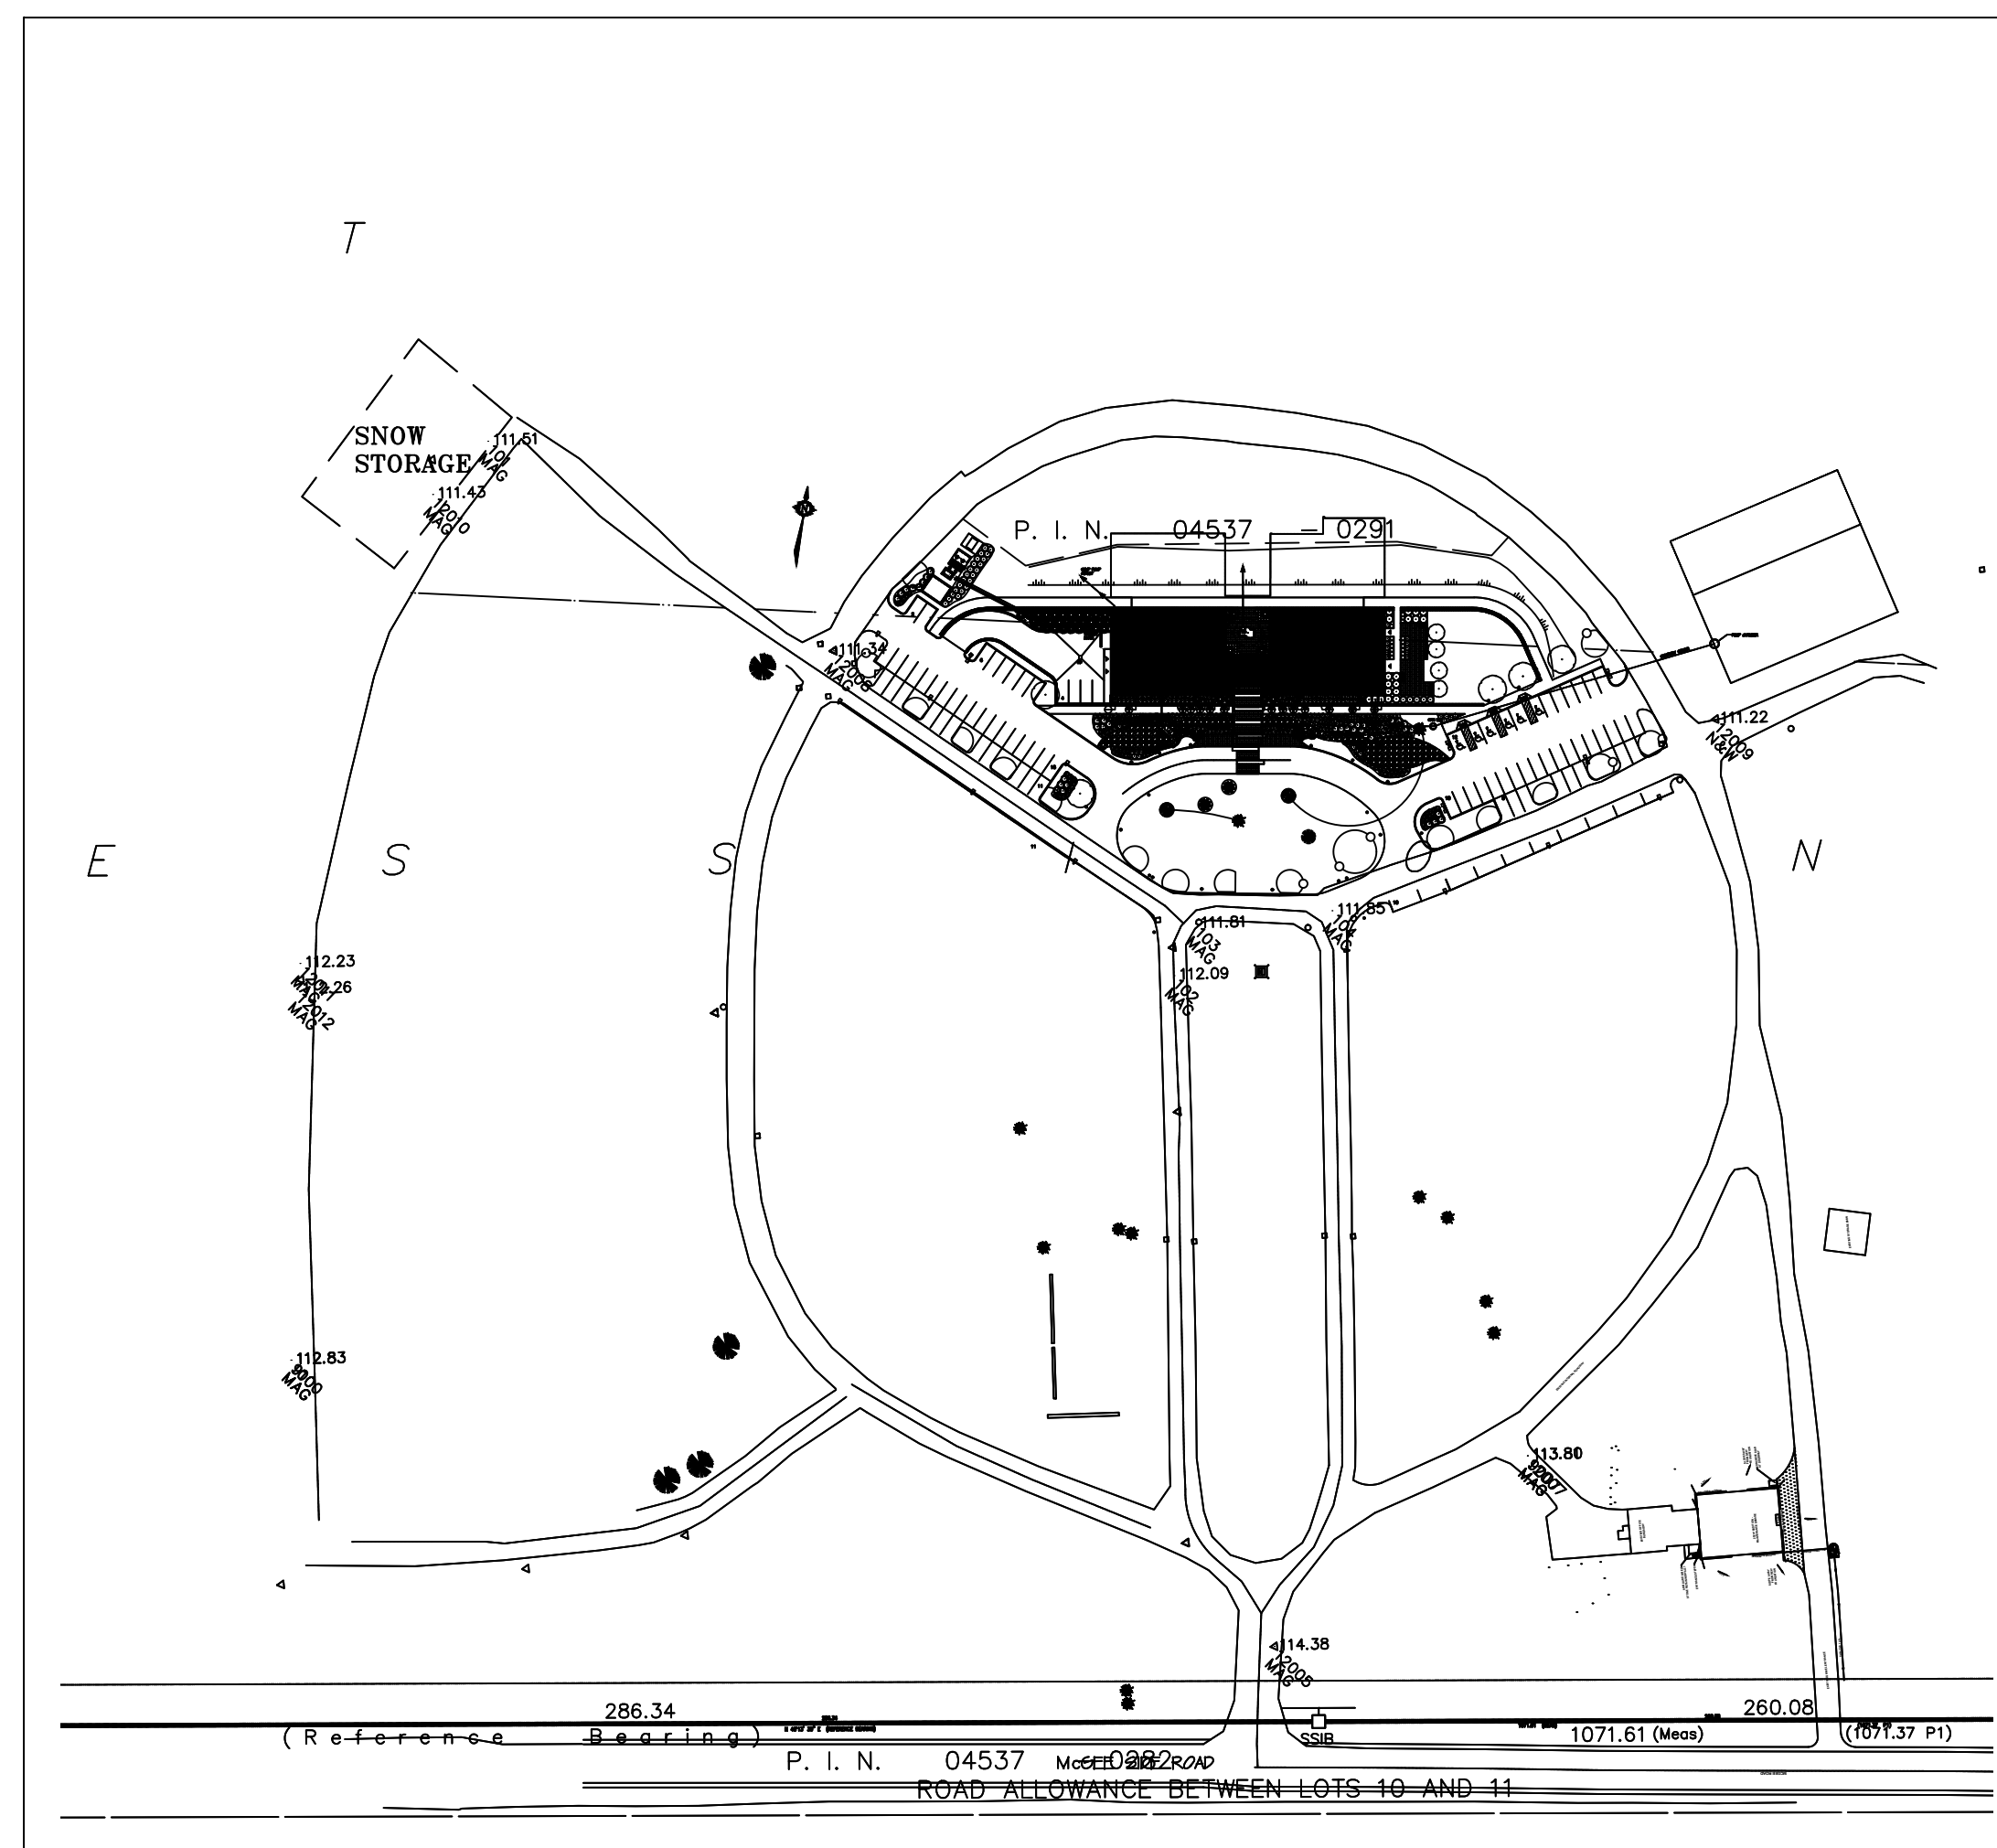

9 CONTEXT PLAN
L201 SCALE: NTS