


PLANT LIST SHEET L200

CODE	QTY	BOTANICAL NAME	COMMON NAME	SIZE	ROOTBALL SPACING
DECIDUOUS TREES					
ArO	5	Acer rubrum 'Olson'	NORTHFIRE MAPLE	60MM CAL	B&B/WB
Ac	4	Amelanchier canadensis	SHADBLOW SERVICEBERRY	50MM CAL	B&B/WB
CONIFEROUS TREES					
Ps	1	Pinus strobus	WHITE PINE	180CM	B&B/WB
DECIDUOUS SHRUBS					
Cd	8	Cotoneaster dammeri	BEARBERRY COTONEASTER	50CM	POT
EaC	16	Euonymus alatus 'Compactus'	DWARF BURNINGBUSH	60CM	POT
SbG	28	Spiraea x bumalda 'Goldflame'	GOLDFLAME SPIREA	50CM	POT
CONIFEROUS SHRUBS					
JhW	35	Juniperus horizontalis 1Wiltonii	BLUE RUG JUNIPER	50CM	POT
ToF	26	Thuja occidentalis 'Fastigiata'	PYRAMIDAL CEDAR	1.5 M	B&B
ORNAMENTAL GRASSES					
Hs	5	Helictotrichon sempervirens	BLUE OAT GRASS	2 GAL	POT
Cl	5	Chasmanthium latifolium	NORTHERN SEA OAT GRASS	2 GAL	POT
PvR	6	Panicum virgatum 'Rotstrahlbusch'	RED SWITCH GRASS	2 GAL	POT
PERENNIALS					
Aca	5	Anemone canadensis	CANADIAN ANEMONE	1 GAL	POT
HsE	12	Hosta sieboldiana 'Elegans'	ELEGANS HOSTA	1 GAL	POT
Pq	7	Parthenocissus quinquefolia	VIRGINIA CREEPER	1 GAL	POT

LANDSCAPE LEGEND

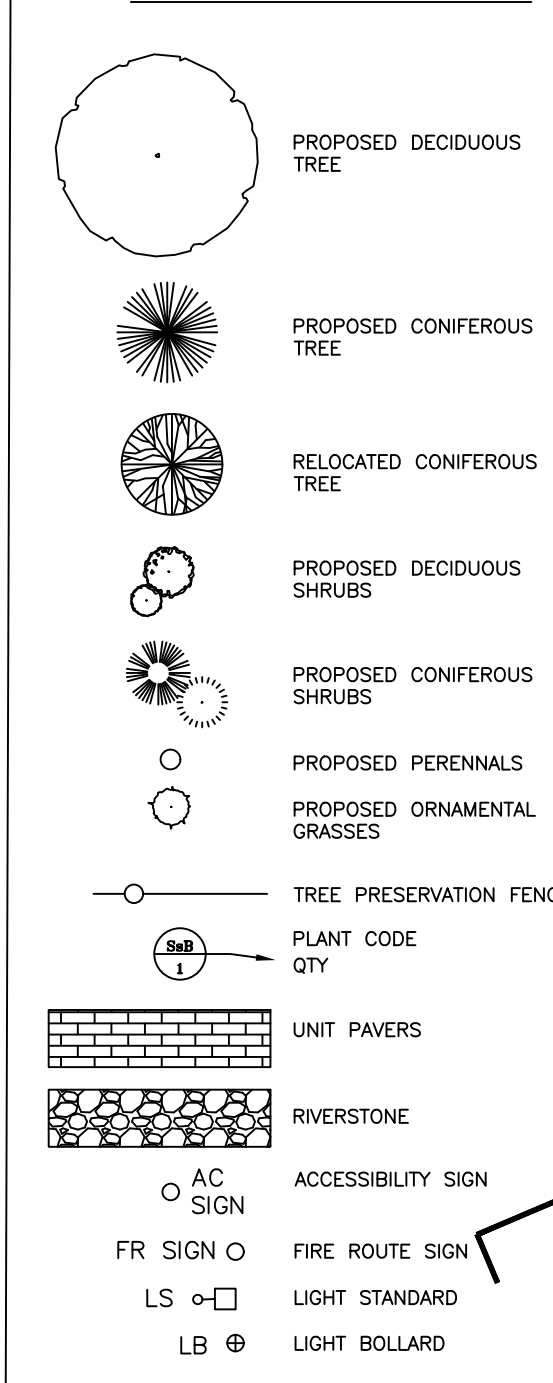


KEY PLAN Scale: n.t.s.

CONSULTANTS:	
PROPERTY OWNER: PINECREST REMEMBRANCE SERVICES LTD. 1500 BASELINE ROAD OTTAWA, ON K2G 3H9 (416) 894-7122	SOILS & ENVIRONMENTAL ENGINEERS & SCIENTISTS 3/4 STEADY DRIVE OTTAWA, ONTARIO, K1K 2A9 (416) 894-7122
ARCHITECT: HORN ARCHITECTURE INCORPORATED 49 FAMILIA STREET OTTAWA, ON K1S 9K7 (416) 254-1100	SURVEY: FARLEY, SMITH & DENIS SURVEYING LTD. 150 COLARNE ROAD, UNIT #10 OTTAWA, ONTARIO K1E 1J5 (416) 721-8216
SITE SERVICES: NAVATECH ENGINEERING CONSULTANTS LTD. SUITE 200 240 MICHAEL CONFLAND DRIVE OTTAWA, ON K2M 1P6 (416) 254-3643	MECHANICAL: BEKLEY & ASSOCIATES LTD. SUITE 400 - 509 MARCH ROAD OTTAWA ON K2K 2N5 (416) 254-5566
LANDSCAPE: CATHERINE H. KIRK LANDSCAPE ARCHITECT 1379 CONCEPTION RD FORMOSA, ONT. (905) 423-9324	ELECTRICAL: VEP 248 QUEENVIEW DR. OTTAWA ON K2D 8K2 (416) 400-3782
STRUCTURAL: DADO STRUCTURAL ENGINEERS #11 - 300 EARL GREY DRIVE SUITE 219 OTTAWA ON K1T 1G1 (416) 922-8570	

7/19 DEC 19	ISSUED FOR BUILDING PERMIT
6/20 NOV 19	RESUBMIT FOR SITE PLAN APPROVAL
5/30 AUG 19	RESUBMIT FOR SITE PLAN APPROVAL
4/15 JUN 19	SUBMIT FOR SITE PLAN APPROVAL
3/29 MAY 19	COORDINATED WITH GRADING/SERVICING
2/04 MAR 19	ISSUED FOR PHASE ONE
1/24 AUG 18	ISSUED FOR PRICING
No.	Date
	Description

Revisions:

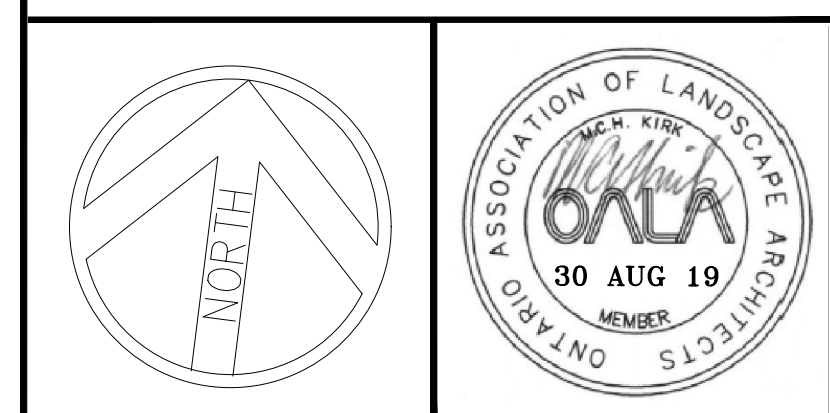

CATHERINE H. KIRK
Landscape Architect
1379 CONCEPTION RD, FORMOSA, ONT. N0G 1W0
TEL: (519) 623-9324

Pinecrest Remembrance Services
2500 Baseline Road, Ottawa, Ont. K2C 3H9
613-829-3600

HIGHLAND PARK
REMEMBRANCE
2037 MCGEE SIDE ROAD
OTTAWA, ONTARIO

OVERALL
LANDSCAPE
PLAN

Scale: 1:250
Date: 13 MARCH 2018
Project No.: 201721
File No.: D07-12-19-0112
Drawing Number: L200

APPROVED
By Krishon Walker at 12:26 pm, Dec 29, 2019

KRISHON WALKER
PLANNER
PLANNING, INFRASTRUCTURE & ECONOMIC
DEVELOPMENT DEPARTMENT, CITY OF OTTAWA

