

Project
ATHLETICS AND RECREATION CENTRE (ARC)

Prepared For
ALGONQUIN STUDENTS' ASSOCIATION



HOK Architects Corporation
265 Catherine Street, Suite 101
Ottawa, Ontario K2P 1C3 Canada
1-613-226-8650 1-613-226-9656

All reproduction & intellectual property rights reserved © 2019

In Association with

WSP
STRUCTURAL
2611 Queensview Drive, Suite 300
Ottawa, ON, K2B 8K2


WSP
MECHANICAL
2611 Queensview Drive, Suite 300
Ottawa, ON, K2B 8K2

WSP
ELECTRICAL
2611 Queensview Drive, Suite 300
Ottawa, ON, K2B 8K2

WSP
CIVIL
2611 Queensview Drive, Suite 300
Ottawa, ON, K2B 8K2

CSW Landscape Architects
LANDSCAPE
319 McRae Avenue, Suite 502
Ottawa, ON, K1Z 0B9

WSP
SUSTAINABILITY
2611 Queensview Drive, Suite 300
Ottawa, ON, K2B 8K2

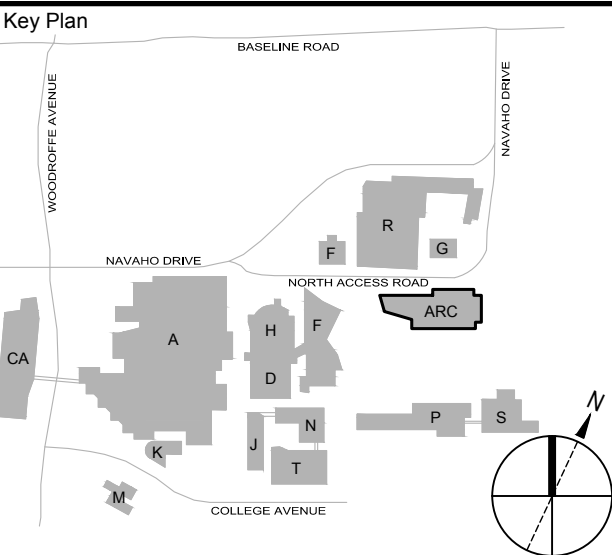

Professional Seals



No.	Description	Date
1	SITE PLAN APPROVAL	2019-06-24
2	RESPONSE TO SPA COMMENTS	2019-10-22
3	RESPONSE TO SPA COMMENTS	2019-11-21

Drawn by: SM Reviewed by: SM
Project No: 19.32300.00 (CSW NO.: 2023-01)

Sheet Title


LANDSCAPE

Original drawing is A1. Do not scale contents of this drawing.

Sheet Number

L 1.1

#17981

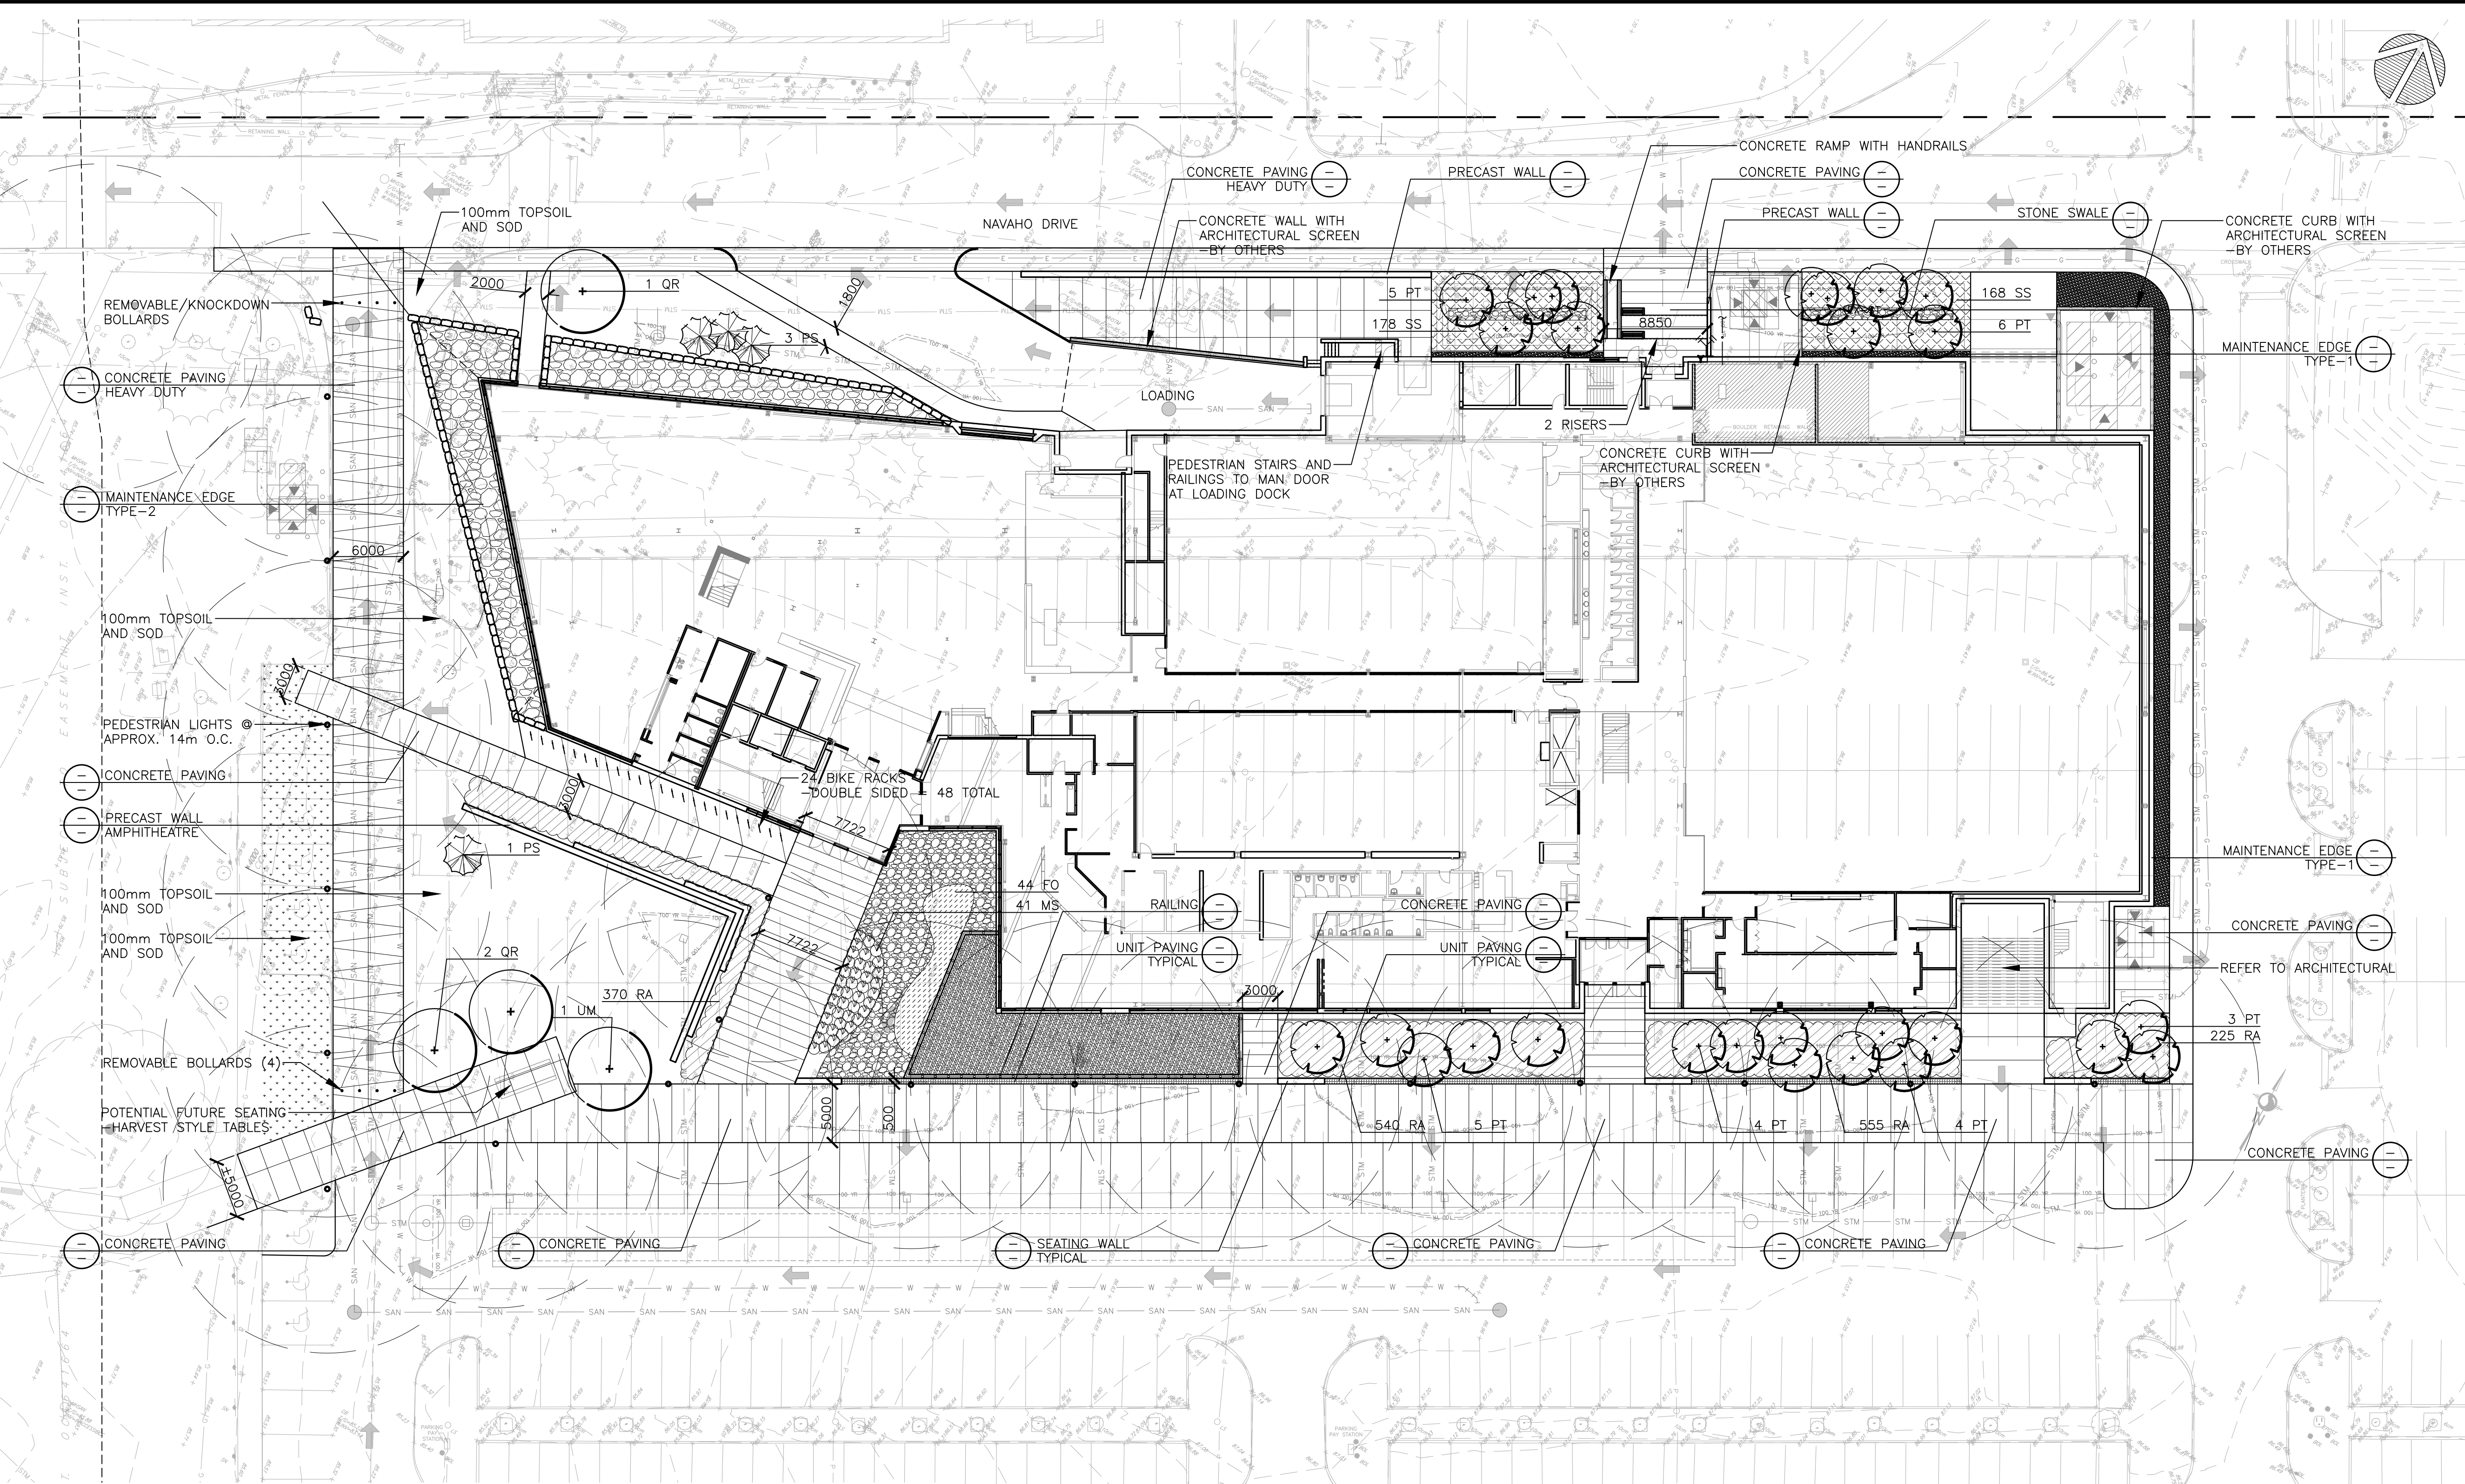


PLANT LIST


SYM.	BOTANICAL NAME	COMMON NAME	QTY.	SIZE	REMARKS
AF	LARGE DECIDUOUS TREES				
PT	ACER FREEMANII 'CELZAM'	CELEBRATION MAPLE	1	70mm CAL.	B&B / W.B. PLANT IN SPRING
UM	POPULUS TREMULOIDES	TREMBLING ASPEN	14	70mm CAL.	B&B / W.B. PLANT IN SPRING
QR	ULMUS 'MORTON'	ACCOLADE ELM	1	70mm CAL.	B&B / W.B. PLANT IN SPRING
	QUERCUS RUBRA	RED OAK	3	70mm CAL.	B&B / W.B. PLANT IN SPRING
PS	CONIFEROUS TREES				
	PINUS STROBUS	WHITE PINE	4	2400mm HT.	B&B / W.B.
FO	SHRUBS				
RA	FORSYTHIA OVATA 'OTTAWA'	OTTAWA FORSYTHIA	44	900mm HT.	POT. 1000mm O.C.
SS	RHUS AROMATICA 'GRO-Low'	GROW-LOW FRAGRANT SUMAC	1690	500mm SPR.	POT. 500mm O.C.
	SORBARIA SORBIFOLIA	FALSE SPIREA	346	500mm HT.	POT. 750mm O.C.
MS	ORNAMENTAL GRASS				
	MISCANTHUS SINENSIS 'SILVER FEATHER'	SILVER FEATHER MISCANTHUS	41	600mm HT.	POT. 900mm O.C.

Mark Y. P.

MARK YOUNG, MCIP, RPP
(A) MANAGER, DEVELOPMENT REVIEW - WEST
PLANNING, INFRASTRUCTURE & ECONOMIC
DEVELOPMENT DEPARTMENT, CITY OF OTTAWA

APPROVED
By Mark Young at 3:08 pm, Jan 10, 2020

 

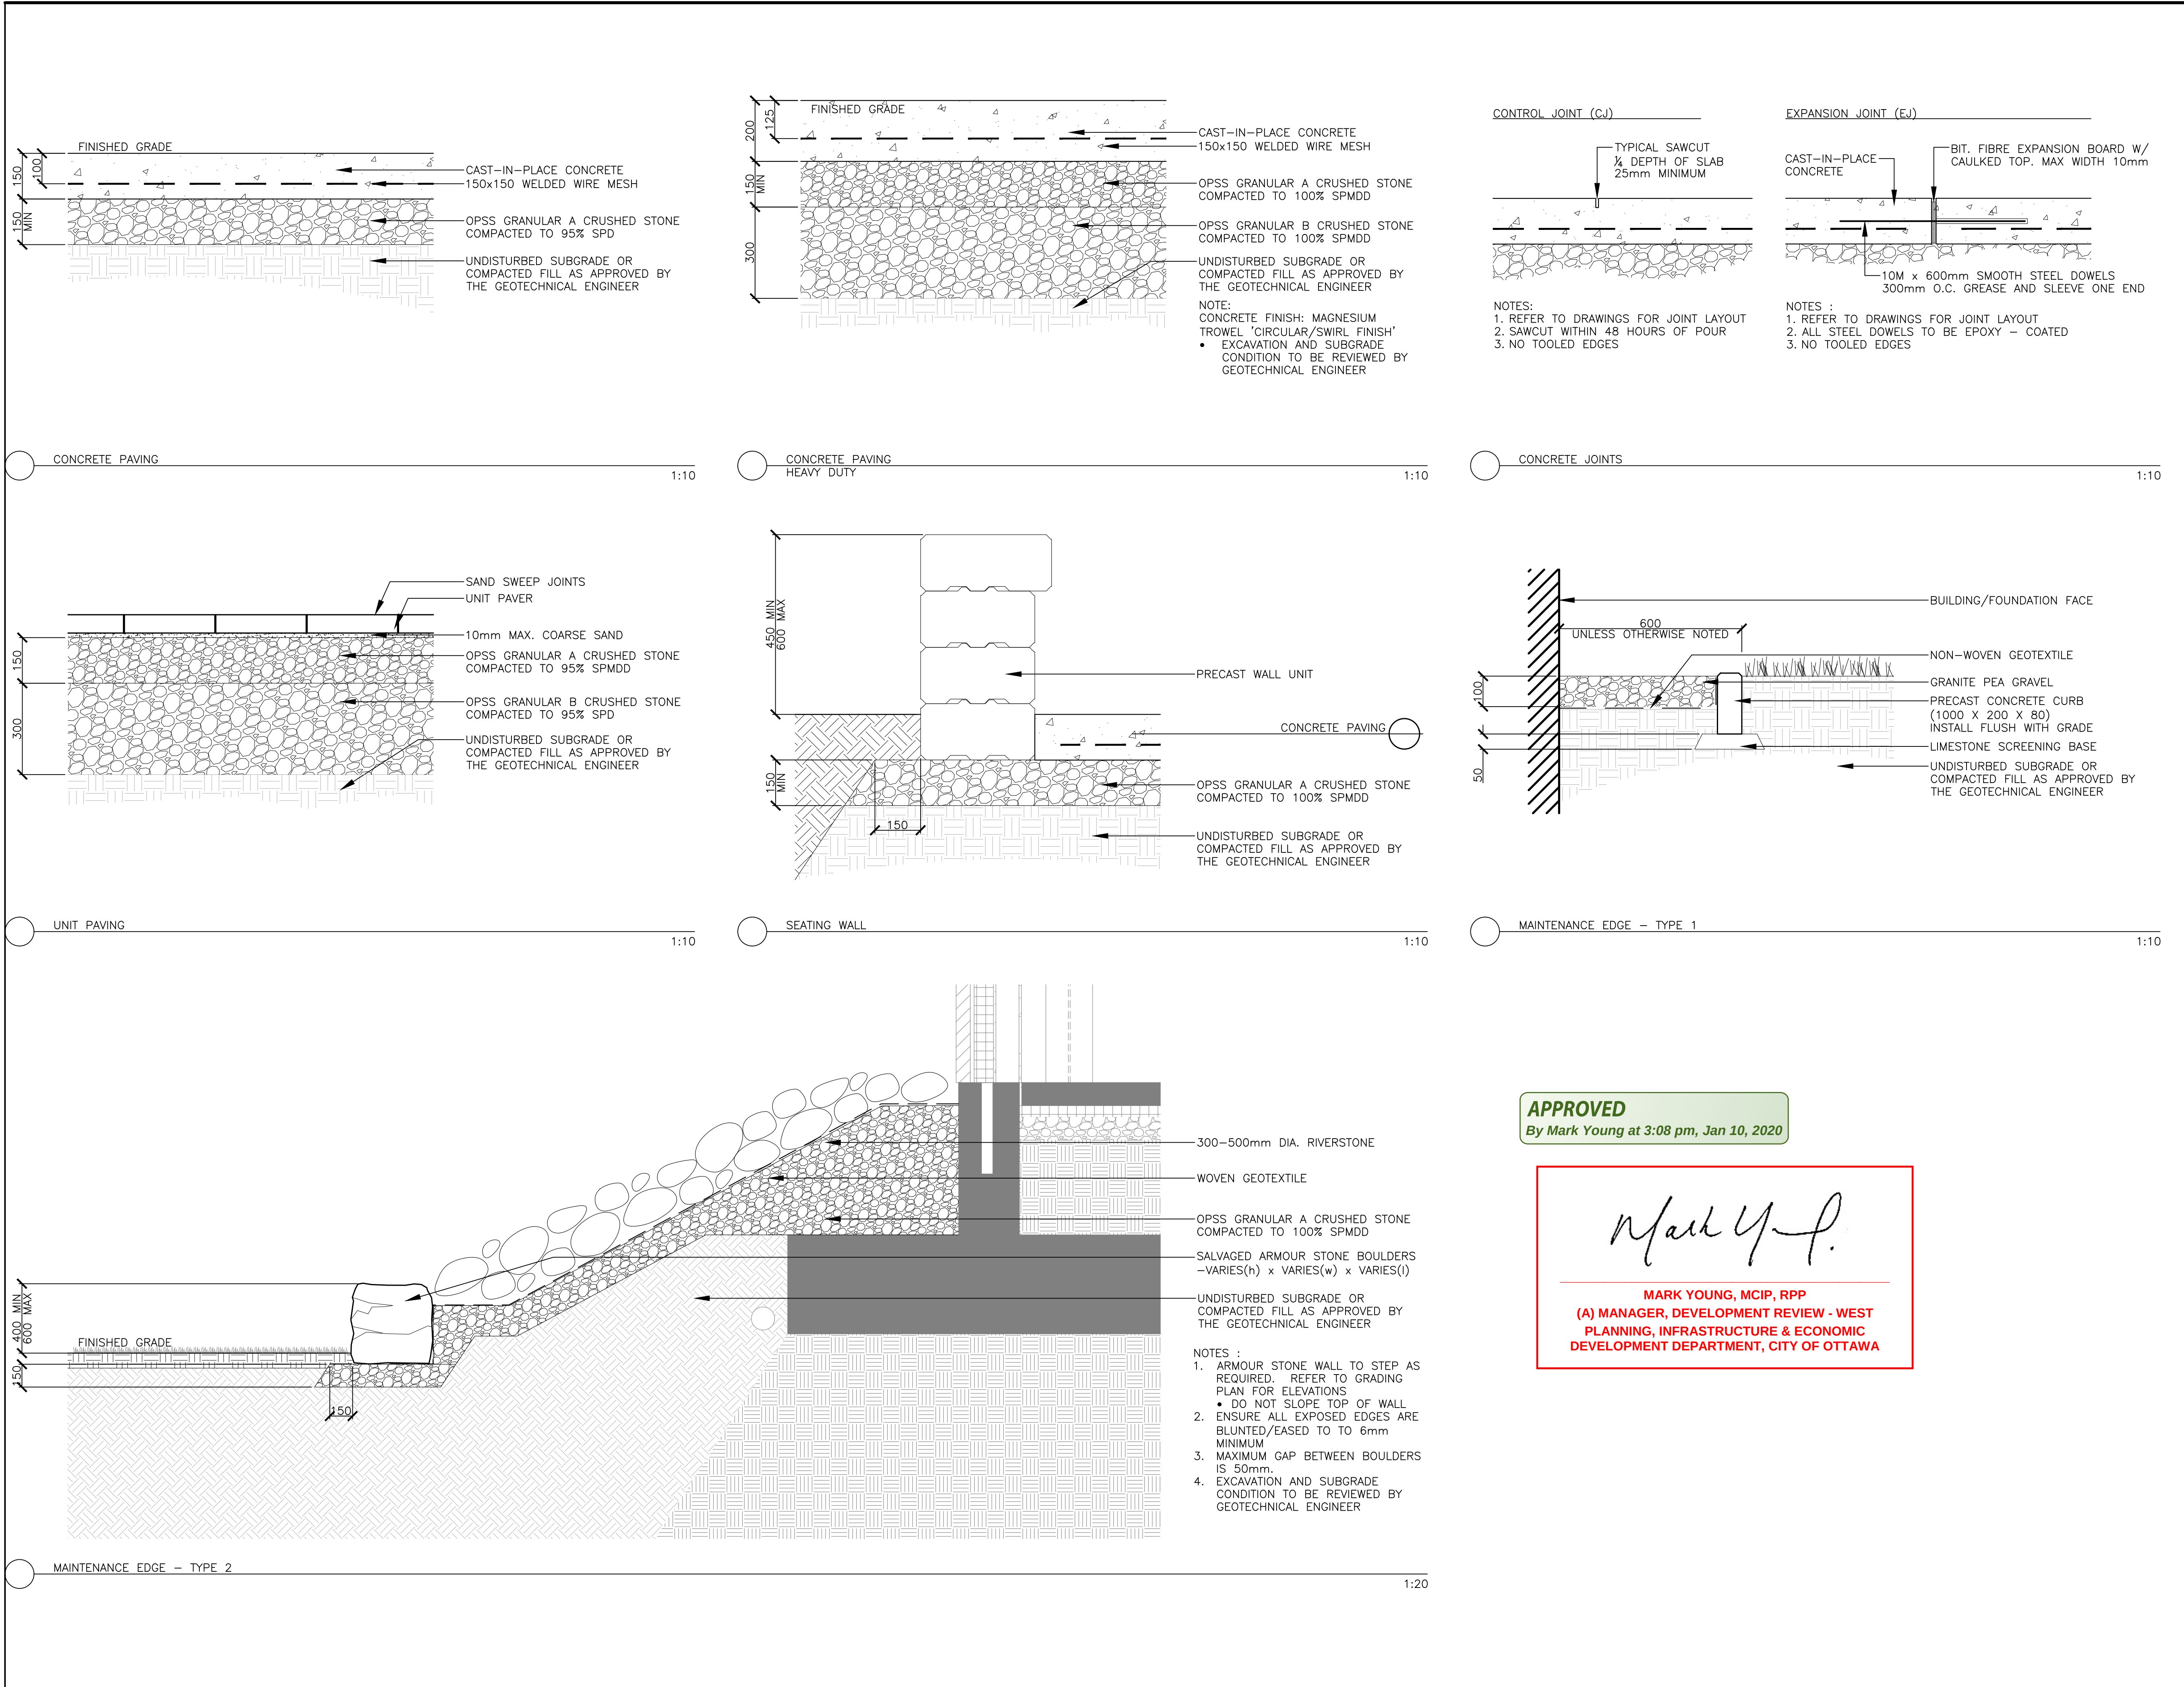

ALGONQUIN COLLEGE

Algonquin
Students' ASSOCIATION

Project
ATHLETICS AND RECREATION CENTRE (ARC)

Prepared For
ALGONQUIN STUDENTS' ASSOCIATION

h+k

HOK Architects Corporation
205 Catherine Street, Suite 101
Ottawa, Ontario K2P 1C3 Canada
1+1 613 228 9650 1+1 613 228 9656

All reproduction & intellectual property rights reserved © 2019

In Association with

WSP
STRUCTURAL
2611 Queensview Drive, Suite 300
Ottawa, ON, K2B 8K2


WSP
MECHANICAL
2611 Queensview Drive, Suite 300
Ottawa, ON, K2B 8K2

WSP
ELECTRICAL
2611 Queensview Drive, Suite 300
Ottawa, ON, K2B 8K2

WSP
CIVIL
2611 Queensview Drive, Suite 300
Ottawa, ON, K2B 8K2

CSW Landscape Architects
LANDSCAPE
319 McRae Avenue, Suite 502
Ottawa, ON, K1Z 0B9

WSP
SUSTAINABILITY
2611 Queensview Drive, Suite 300
Ottawa, ON, K2B 8K2

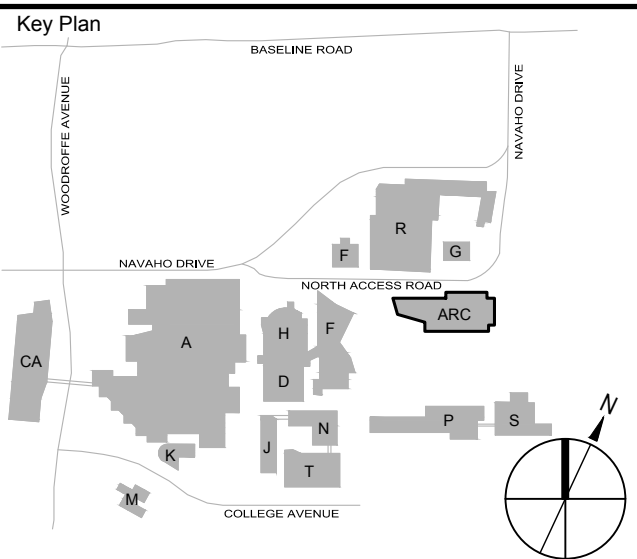

APPROVED
By Mark Young at 3:08 pm, Jan 10, 2020

Mark Y. P.

MARK YOUNG, MCIP, RPP
(A) MANAGER, DEVELOPMENT REVIEW - WEST
PLANNING, INFRASTRUCTURE & ECONOMIC
DEVELOPMENT DEPARTMENT, CITY OF OTTAWA

Professional Seals


No.	Description	Date
1	SITE PLAN APPROVAL	2019-06-24
2	RESPONSE TO SPA COMMENTS	2019-10-22
3	RESPONSE TO SPA COMMENTS	2019-11-21

Drawn by: SM Reviewed by: SM
Project No: 19.32300.00 (CSW NO.: 2023-01)


Sheet Title
LANDSCAPE DETAILS

Original drawing is A1. Do not scale contents of this drawing.


Sheet Number
L 2.1

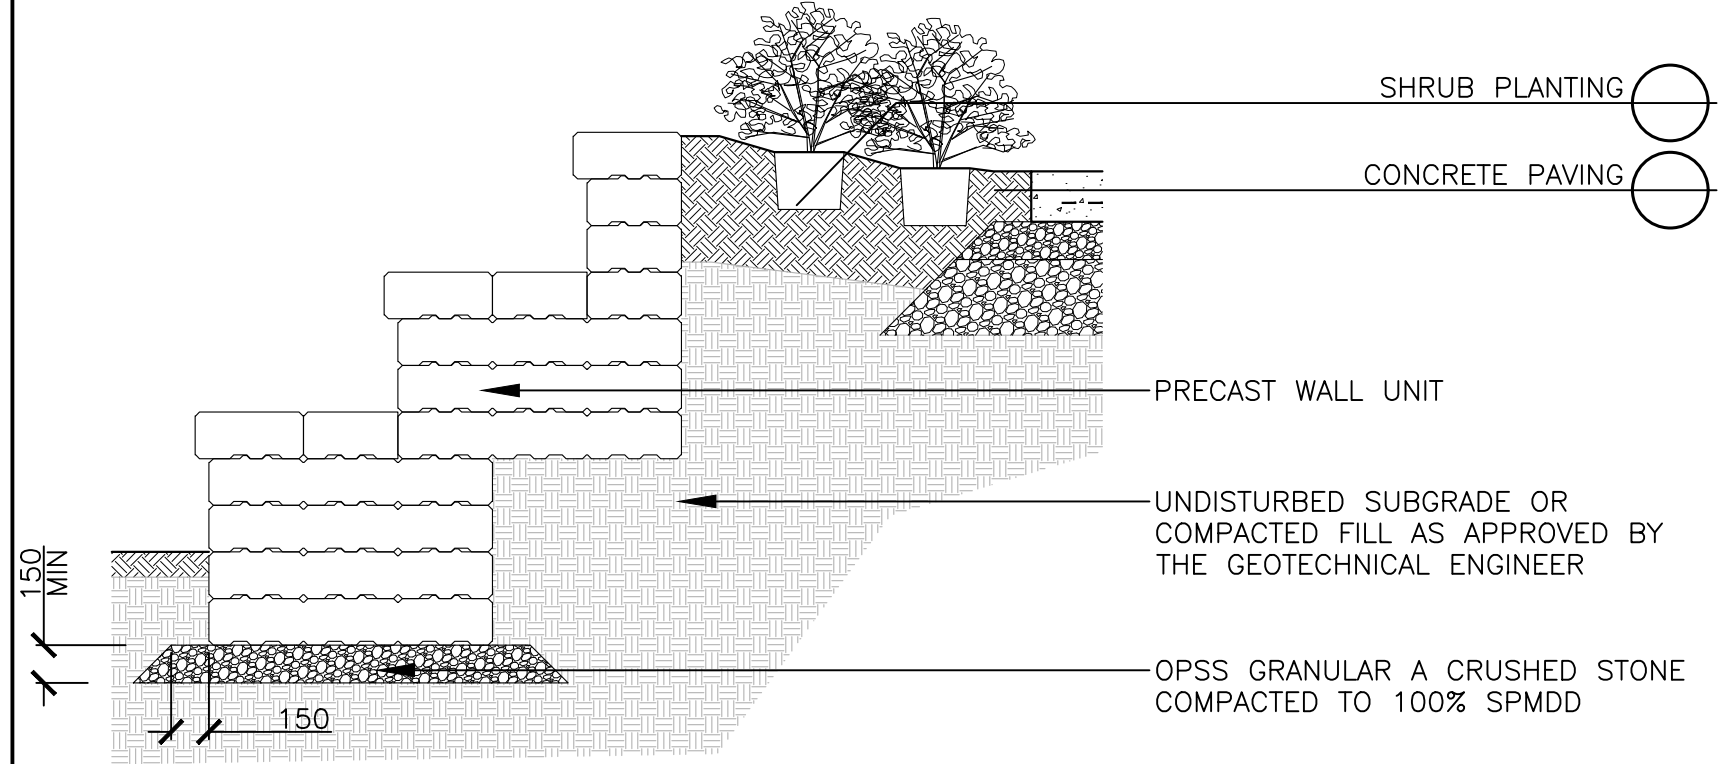

PRECAST WALL – AMPHITHEATRE 1:30

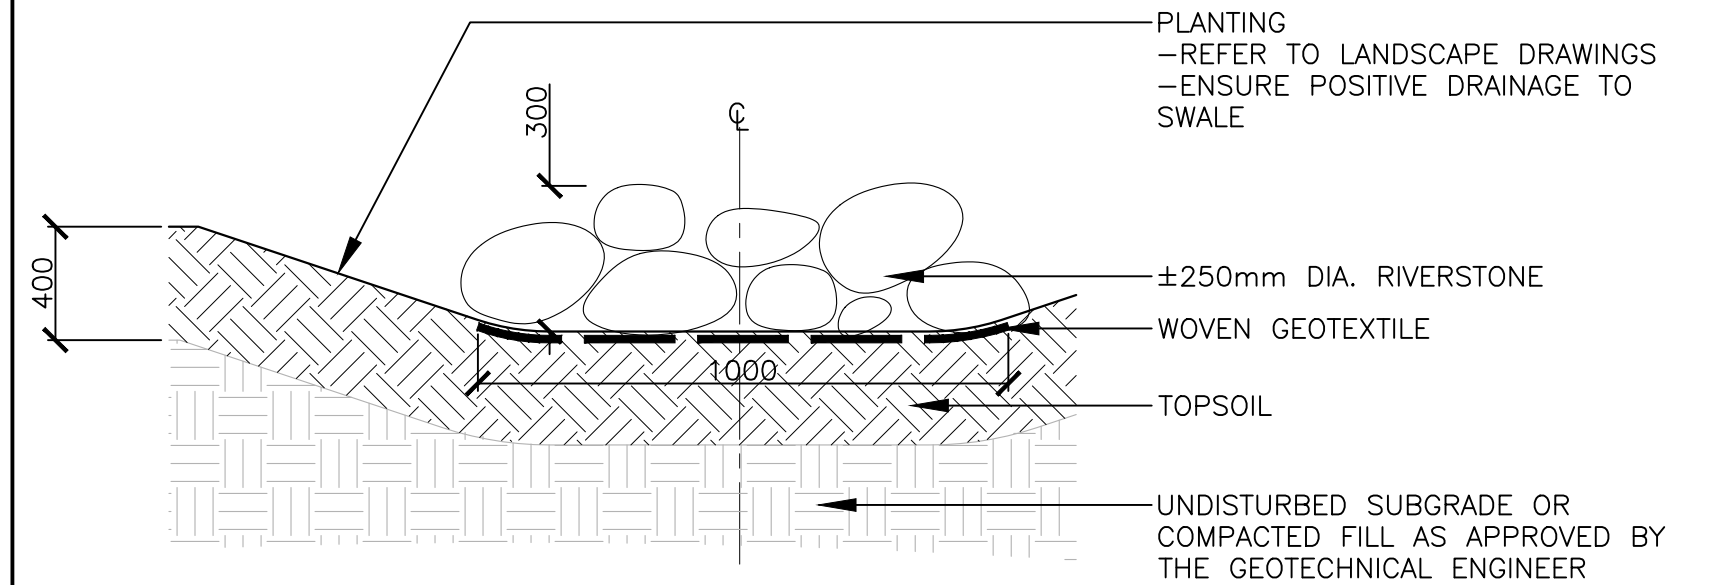

STONE SWALE 1:10

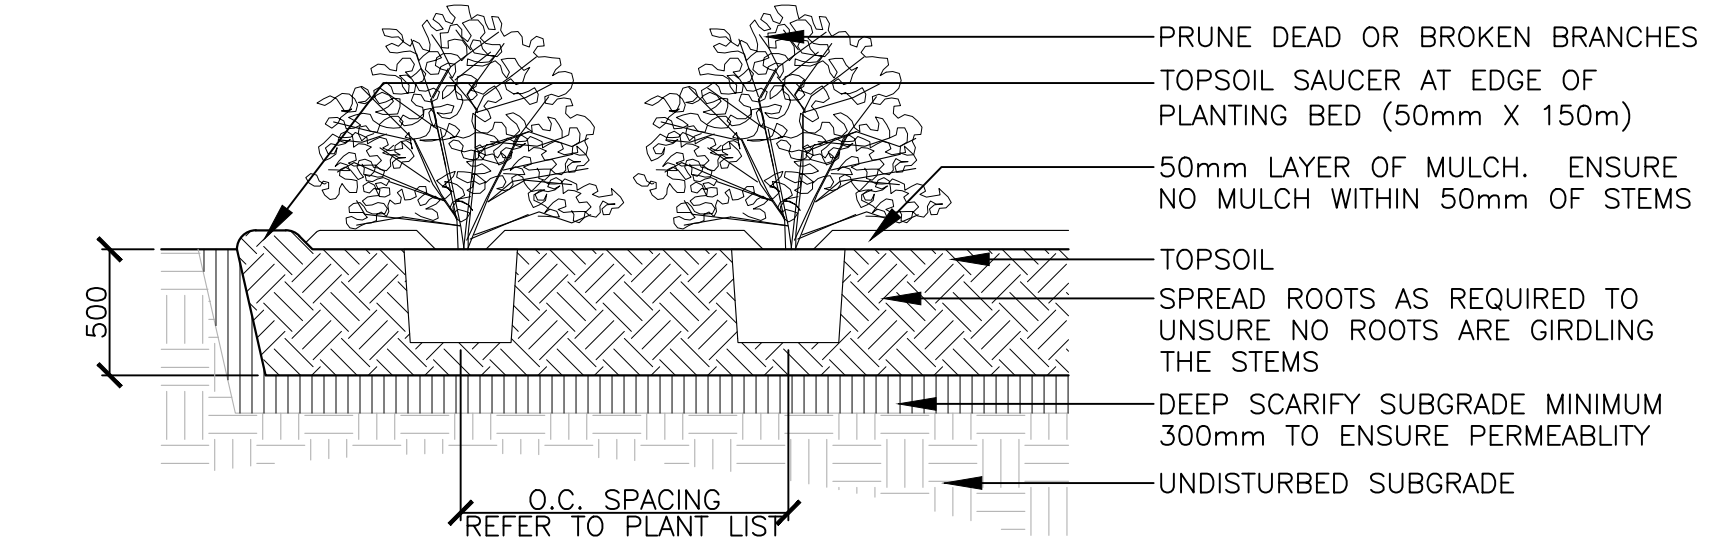


NOTES:
• TOP OF ROOT BALL TO RETAIN SAME ELEVATION AS GROWING CONDITIONS

SHRUB PLANTING 1:30

APPROVED
By Mark Young at 3:09 pm, Jan 10, 2020

Mark Young
MARK YOUNG, MCIP, RPP
(A) MANAGER, DEVELOPMENT REVIEW - WEST
PLANNING, INFRASTRUCTURE & ECONOMIC
DEVELOPMENT DEPARTMENT, CITY OF OTTAWA

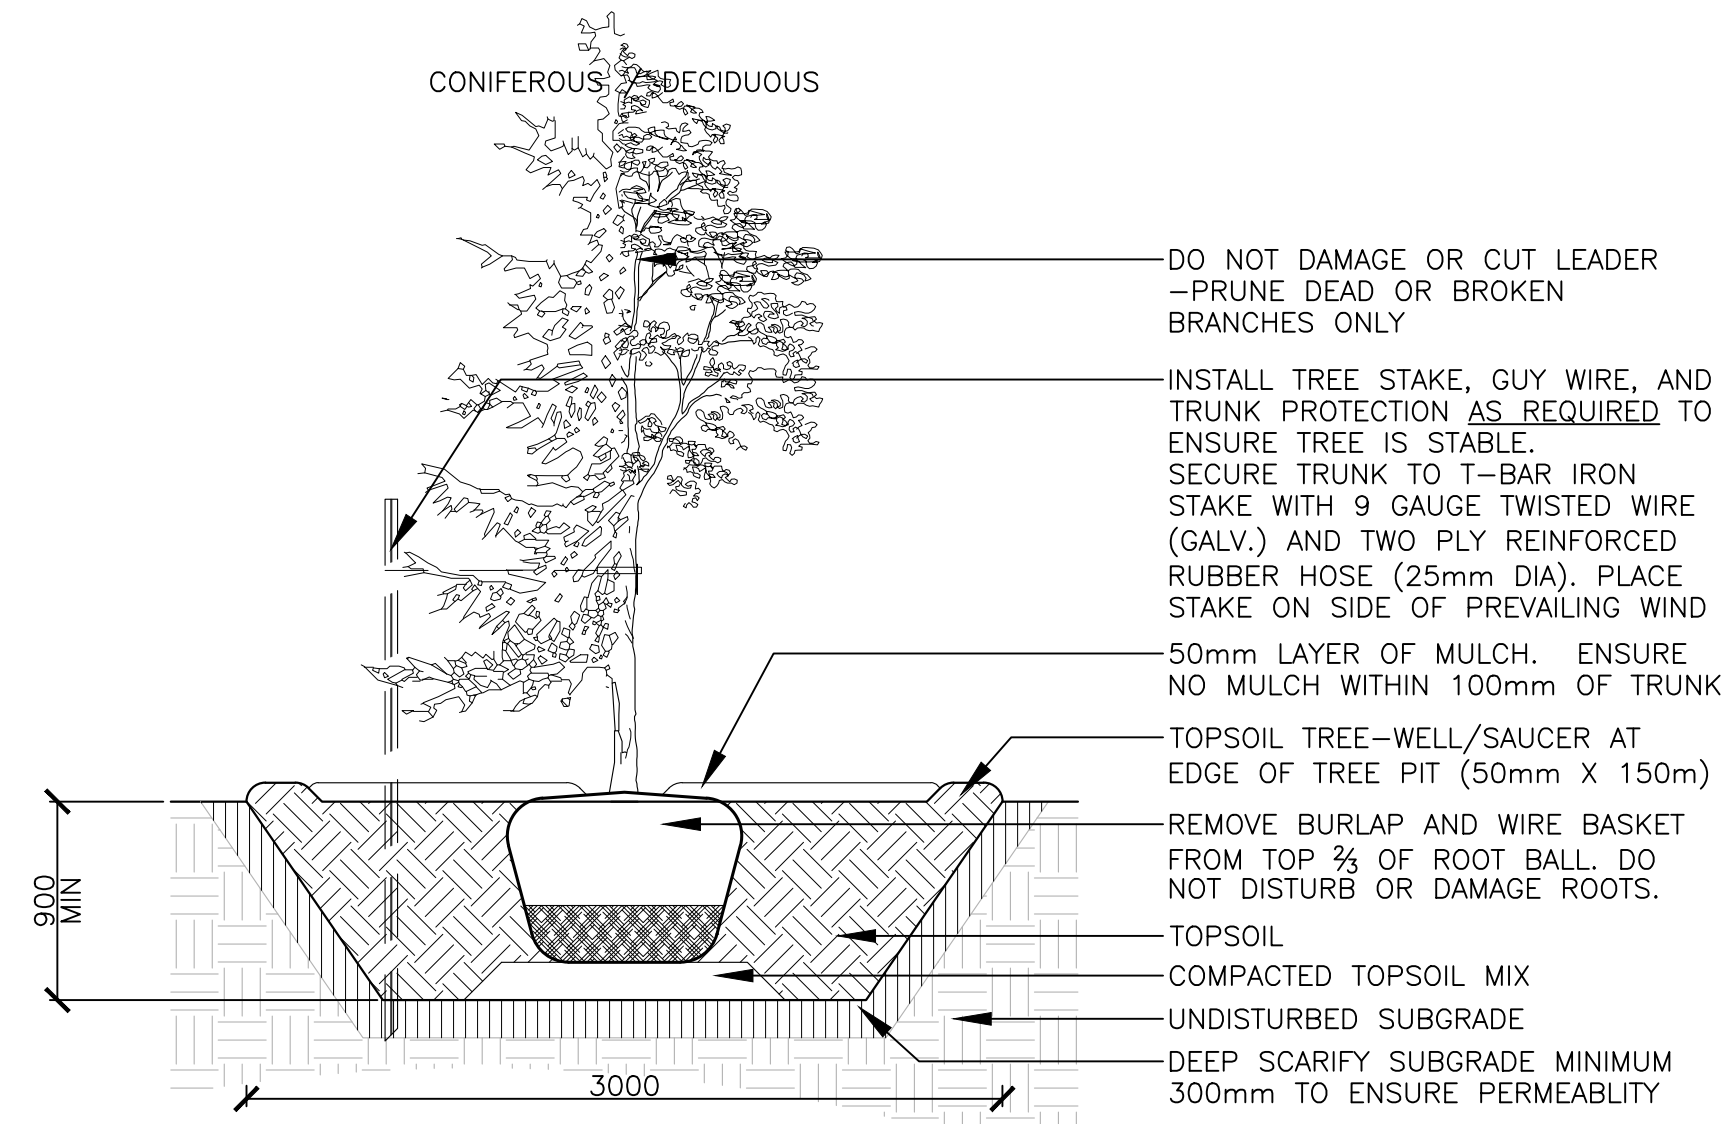

NOTES:
• TREE STAKES ARE GENERALLY ARE TO BE USED FOR CONDITIONS WHERE THE INSTALLED TREE IS UNSTABLE AND/OR BECOMES UNSTABLE.
• ALLOW 10mm TO 25mm SLACK ON GUY WIRE SUPPORT FOR TREE
• TOP OF ROOT BALL TO RETAIN SAME ELEVATION AS GROWING CONDITIONS
• REMOVE STAKES ONE YEAR AFTER INSTALL
• INSTALL STAKE BEYOND EDGE OF ROOT BALL


TREE PLANTING STRUCTURAL SOIL MODULE 1:30

Project
ATHLETICS AND RECREATION CENTRE (ARC)
Prepared For
ALGONQUIN STUDENTS' ASSOCIATION

HOK
HOK Architects Corporation
205 Catherine Street, Suite 101
Ottawa, Ontario K2P 1C3 Canada
1+1 613 228 9650 1+1 613 228 9656

All reproduction & intellectual property rights reserved © 2019

In Association with
WSP
STRUCTURAL
2611 Queensview Drive, Suite 300
Ottawa, ON, K2B 8K2
WSP
MECHANICAL
2611 Queensview Drive, Suite 300
Ottawa, ON, K2B 8K2
WSP
ELECTRICAL
2611 Queensview Drive, Suite 300
Ottawa, ON, K2B 8K2
WSP
CIVIL
2611 Queensview Drive, Suite 300
Ottawa, ON, K2B 8K2
CSW Landscape Architects
LANDSCAPE
319 McRae Avenue, Suite 502
Ottawa, ON, K1Z 0B9
WSP
SUSTAINABILITY
2611 Queensview Drive, Suite 300
Ottawa, ON, K2B 8K2

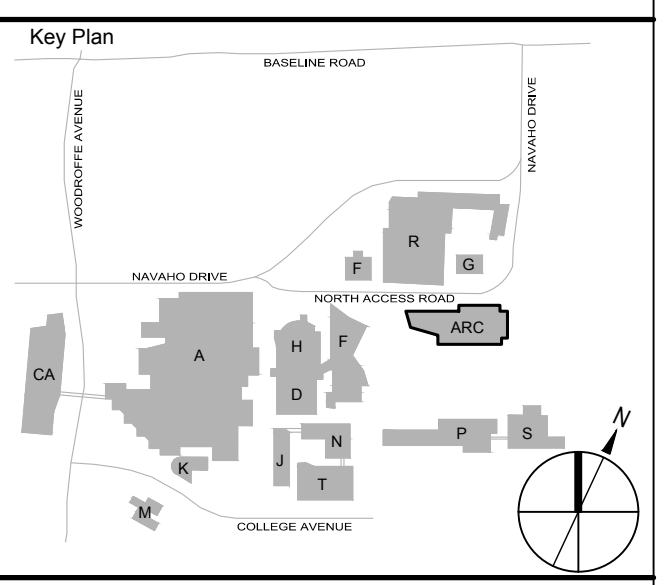

No.	Description	Date
1	SITE PLAN APPROVAL	2019-06-24
2	RESPONSE TO SPA COMMENTS	2019-10-22
3	RESPONSE TO SPA COMMENTS	2019-11-21

Drawn by: SM Reviewed by: SM
Project No: 19.32300.00 (CSW NO.: 2023-01)

Sheet Title
LANDSCAPE DETAILS

Original drawing is A1. Do not scale contents of this drawing.

Sheet Number

L 2.2