

NOTES GÉNÉRALES General Notes

1. Ces documents d'architecture sont la propriété exclusive de NEUF architectes, et ne pourront être utilisés, reproduits ou copiés sans autorisation écrite au préalable. / These architectural documents are the exclusive property of NEUF architecte(s) and cannot be used, copied or reproduced without written pre-authorization.
2. Les dimensions apparaissant aux documents devront être vérifiées par l'entrepreneur avant le début des travaux. / All dimensions which appear on the documents must be verified by the contractor before starting the work.
3. Veuillez aviser l'architecte de toute dimension erreur et/ou divergences entre ces documents et ceux des autres professionnels. / The architect must be notified of all errors, omissions and discrepancies between these documents and those of other professionals.
4. Les dimensions sur ces documents doivent être lues et non mesurées. / The dimensions on these documents must be read and not measured.

ARCHITECTURE DE PAYSAGE Landscape architect

James B. Lennox & Associates
351 Hinton Avenue South, Ottawa ON K1Y 1A6
T 613 722 5168 jbla.ca

ARPENTEUR Surveyor

Annis O'Sullivan Vollebekk Ltd.
14 Concourse Gate, Suite 500, Nepean ON K2E 7S6
T 613 727 0850 nepean@aovltd.com

CIVIL Civil

IBI Group
333 Preston Street, Suite 400, Ottawa ON K1S 5N4
T 613 225 1311 ibigroup.com

ARCHITECTES Architect

NEUF architect(e)s SENIOR
610, Boulevard Lévesque C. Ste. Eglise, Montréal QC H3B 1S6
T 514 847 1117 NEUFarchitectes.com

SCEAU Seal



NEUF
ARCHITECTE(S)



CLIENT Client

RIVERSTONE
RETIREMENT COMMUNITIES



OUVRAGE Project

Westpointe Retirement Community

EMPLACEMENT Location NO PROJET No.
Ottawa 11864

NO	RÉVISION	DATE (aa.mm.jj)
1	Information	2018.12.04
2	Site Plan Application	2018.12.19

DESSINÉ PAR Drawn by

PV

DATE (aa.mm.jj)

Nov.2018

TITRE DU DESSIN Drawing Title

VÉRIFIÉ PAR Checked by

LH

ÉCHELLE Scale

1:150


South Elev. (Chesapeake)
West Elev. (Strandherd)

RÉVISION Revision

NO. DESSIN Dwg Number

2



A401

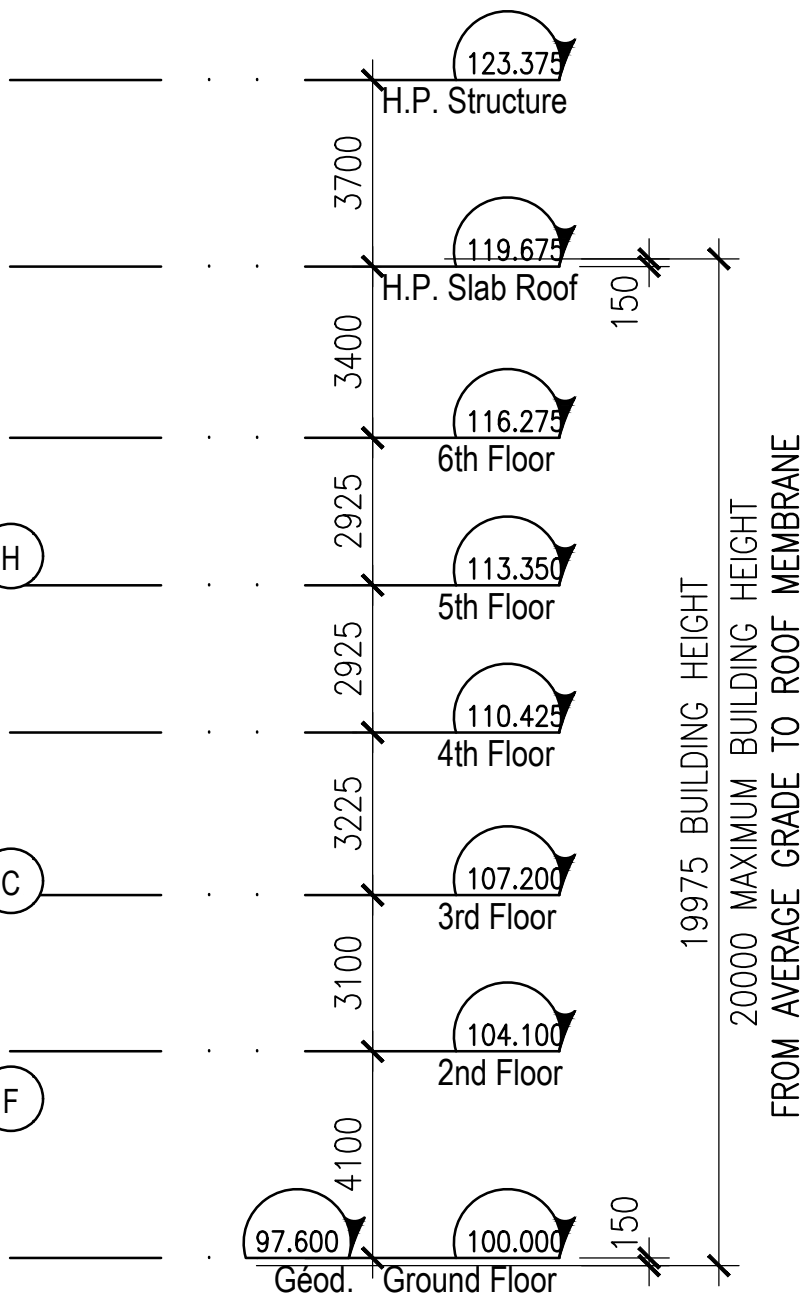

SOUTH ELEVATION
CHESAPEAKE CRESCENT

1:150

1
A401

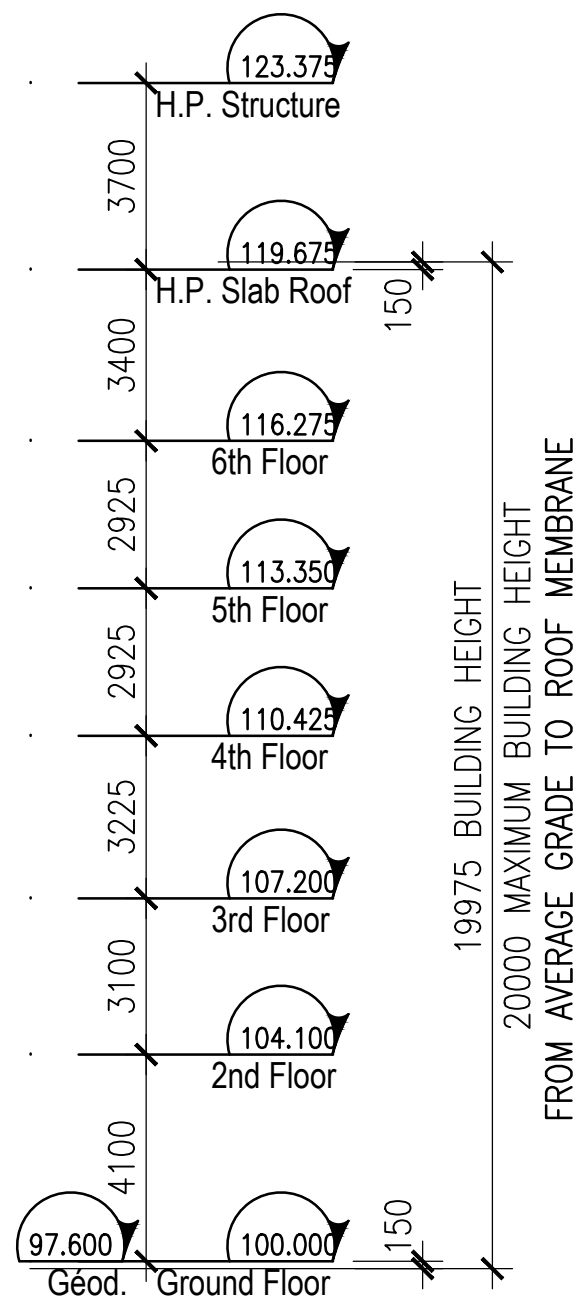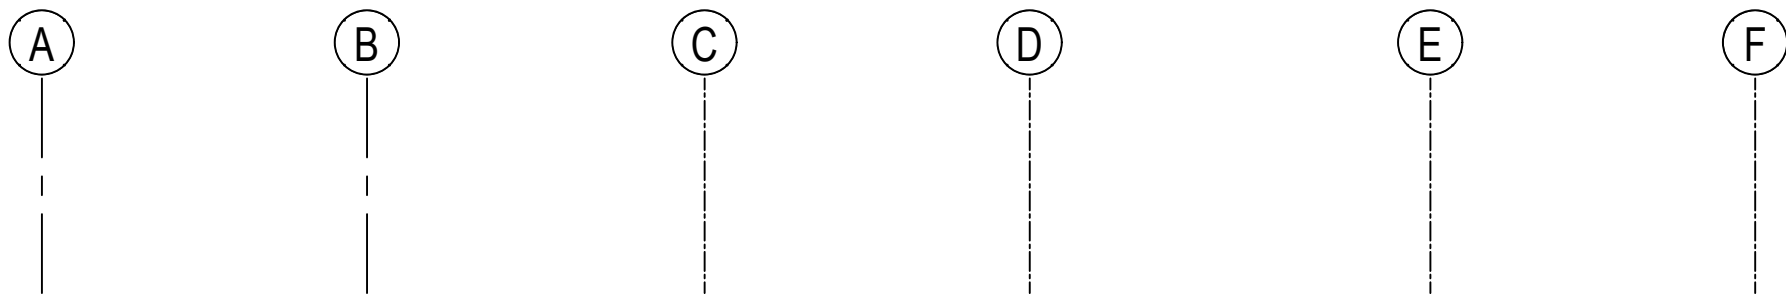

EXTERIOR FINISH LEGEND	
(A) MASONRY VENEER BRICK, RIVERDALE MATT BY HANSON OR APPROVED EQUIVALENT.	(E) SPANDREL PANEL (COLOR TO BE DETERMINED)
(B) MASONRY VENEER ARTIF. STONE WHITE-RENAISSANCE BY ARRISCRAFT OR APPROVED EQUIVALENT.	(F) PREFINISHED ALUMINUM MODULAR PANELS
(C) MASONRY VENEER ARTIF. STONE WHITE-RENAISSANCE BY ARRISCRAFT OR APPROVED EQUIVALENT. SPLIT FACE FINISH.	(G) BACKLIT SIGNAGE
(D) SEALED THERMAL UNIT (CLEAR GLAZING) ALUMINUM FRAME (CLEAR ANODIZED)	(H) ALUMINUM FRAME (CLEAR ANODIZED) WITH TEMPERED GLASS RAILING SYSTEM
	(I) PREPAINTED STEEL CORRUGATED SIDING (COLOR TO MATCH BRICK)



APPROVED

By Lily Xu at 12:53 pm, Jan 07, 2020

LILY XU, MCIP, RPP
(A) MANAGER, DEVELOPMENT REVIEW - SOUTH
PLANNING, INFRASTRUCTURE & ECONOMIC
DEVELOPMENT DEPARTMENT, CITY OF OTTAWA

WEST ELEVATION
STRANDHERD DRIVE

1:150

2
A401