




The Contractor shall verify and be responsible for all dimensions. DO NOT scale the drawing - any errors or omissions shall be reported to Stantec without delay.

The Copyrights to all designs and drawings are the property of Stantec. Reproduction or use for any purpose other than that authorized by Stantec is forbidden.

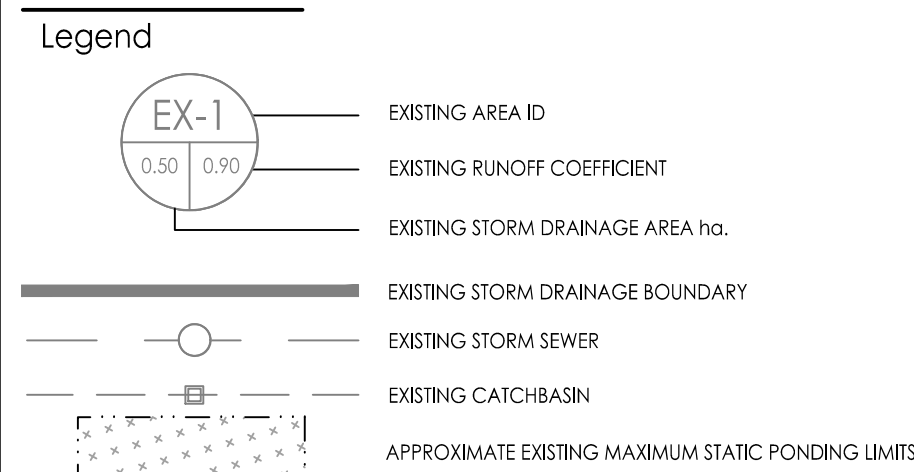

Notes

I	ISSUED FOR REVIEW	WAJ	AMP	19.12.02	
Revision		By	Appd.	YY-MM-DD	
File Name:	160410203_D8.dwg	MJS	MJS	MJS	19.07.18
		Dwn.	Chkd.	Dsgn.	YY-MM-DD
Permit-Seal					

Client/Project


ST. MARY'S COPTIC ORTHODOX CHURCH
1 Canfield Road

PROPOSED ST. MARYS CHRISTIAN CHURCH

OTTAWA, ON

Title
EXISTING STORM DRAINAGE PLAN

Project No. 160410203	Scale 0 3 9 15m 1:300	
Drawing No.	Sheet	Revision
EXSD-1	5 of 7	1

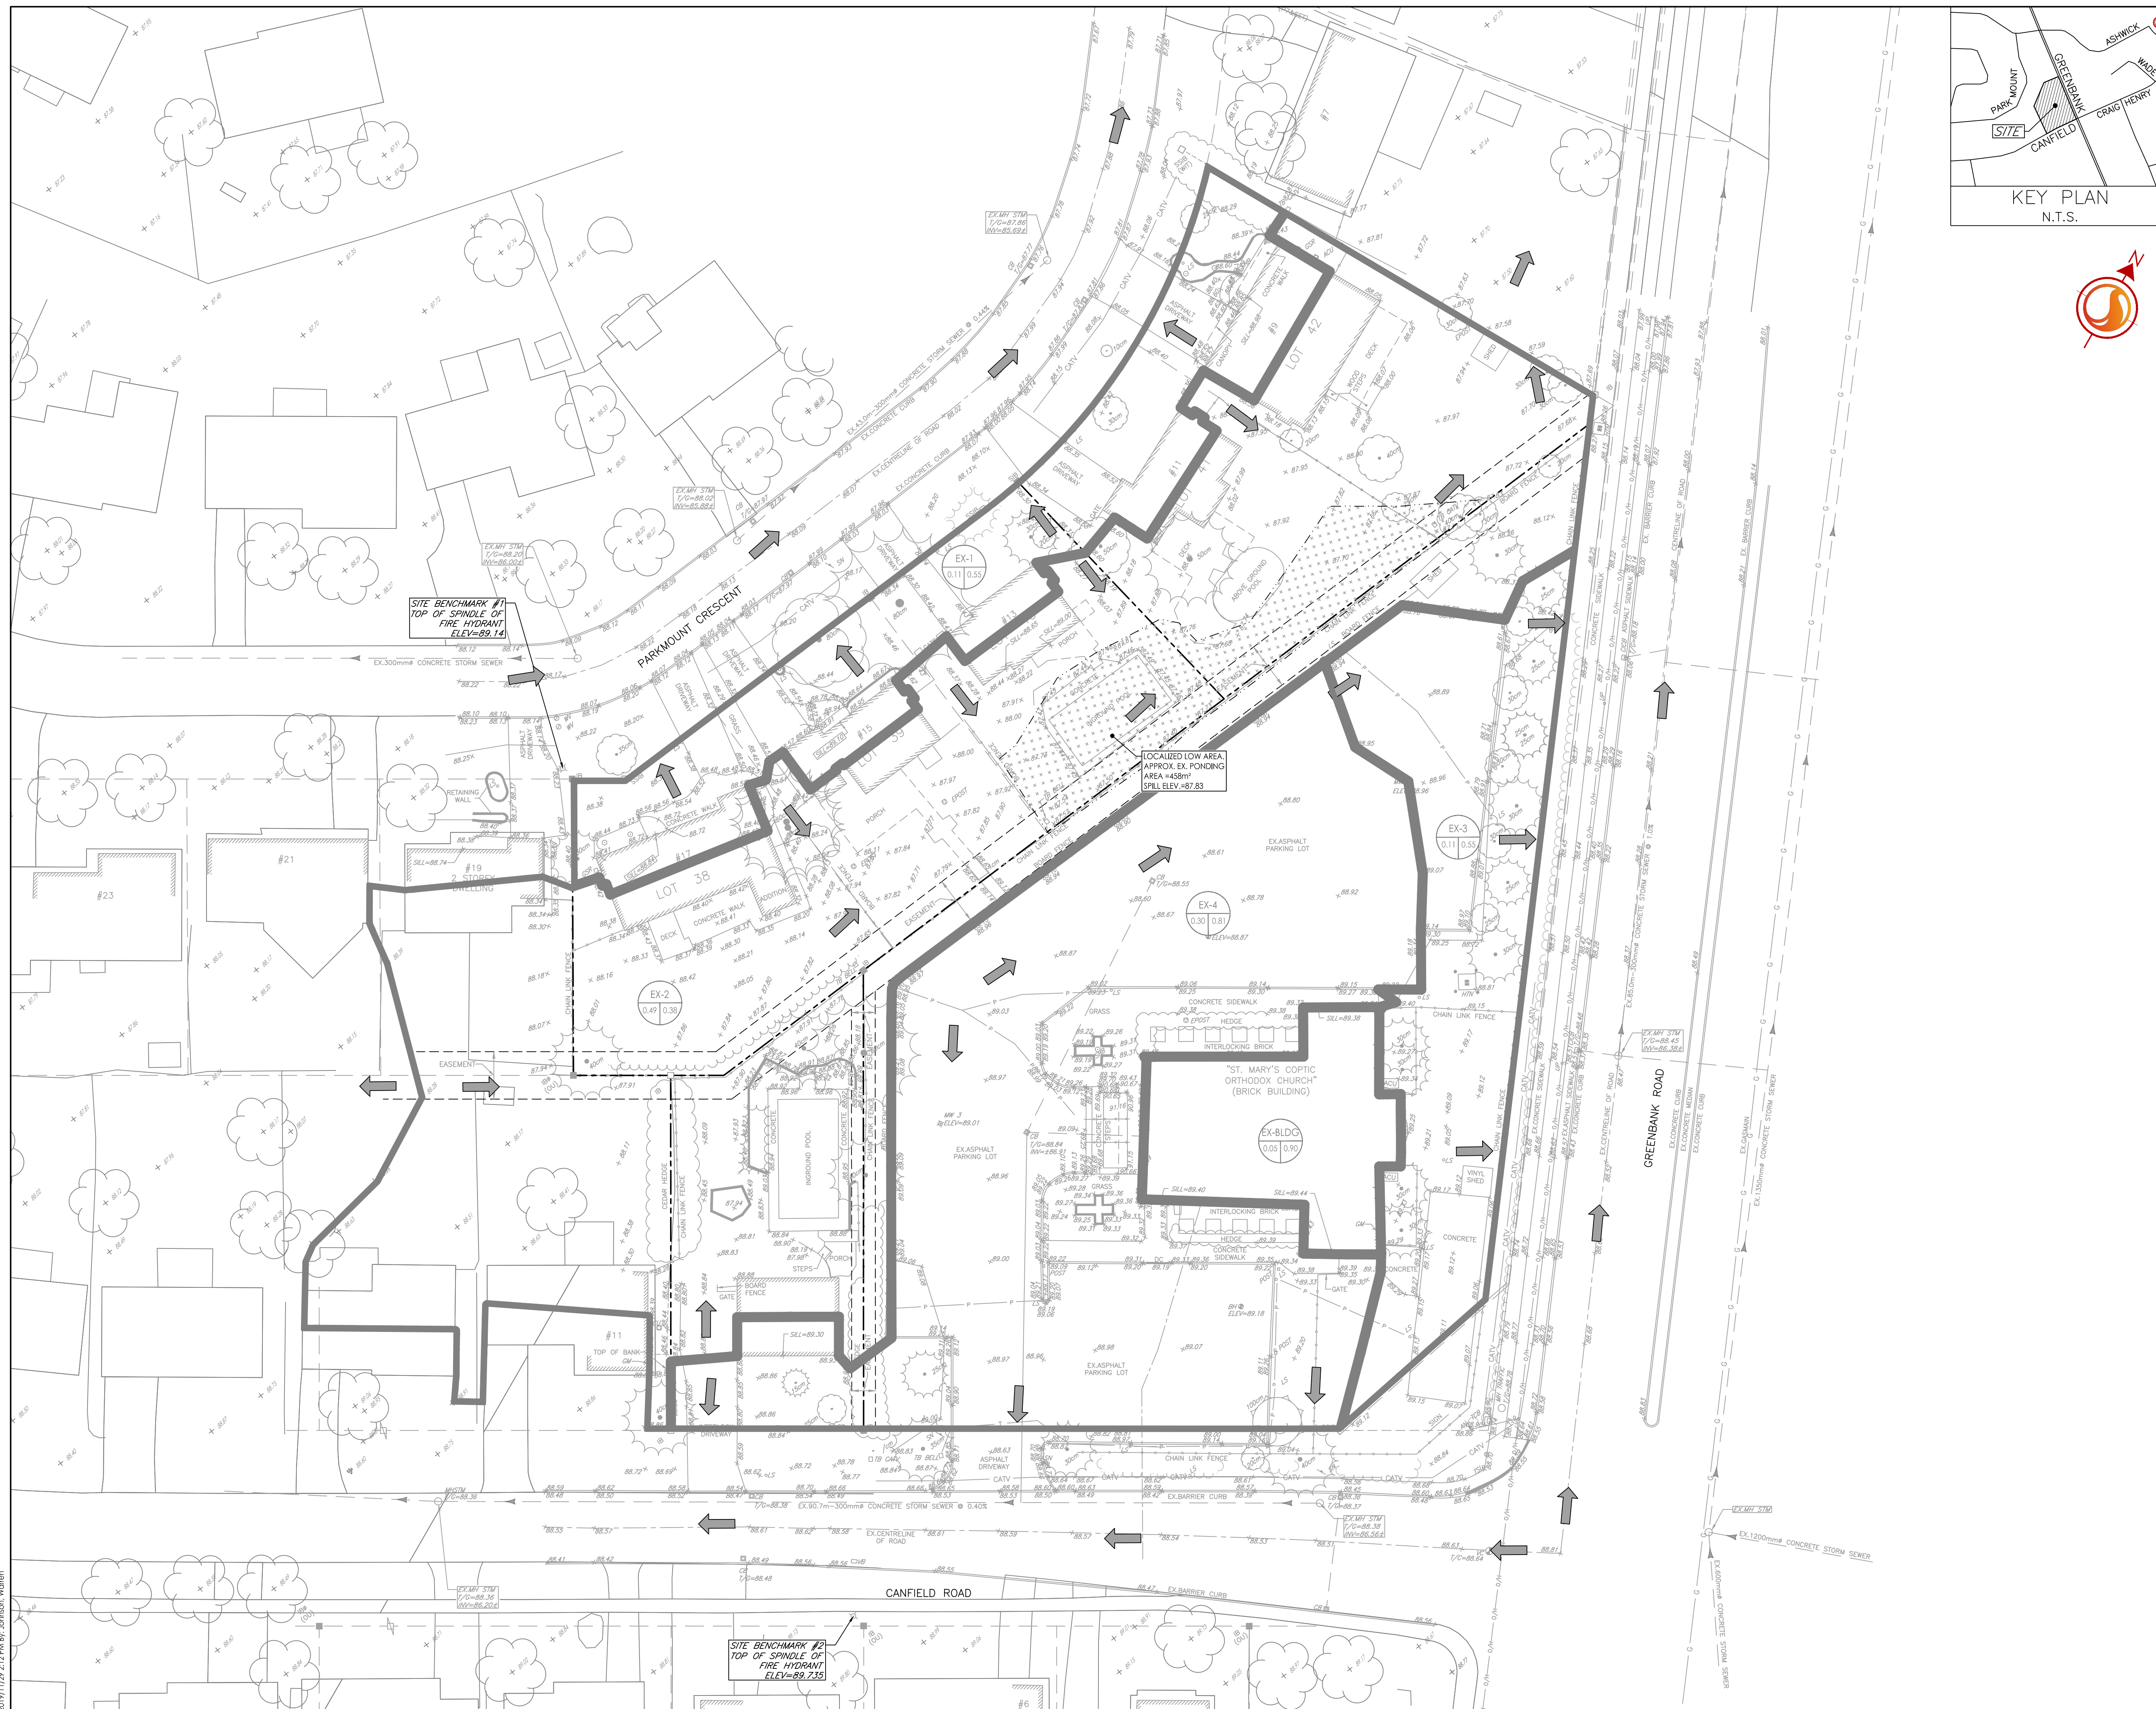

W:\01-604\active\1 Planning_Landscape\160410203_S1 Marys Coptic Church\design\drawing\160410203_EXSD.dwg

ORIGINAL SHEET - ARCH 0

000-000-0000