

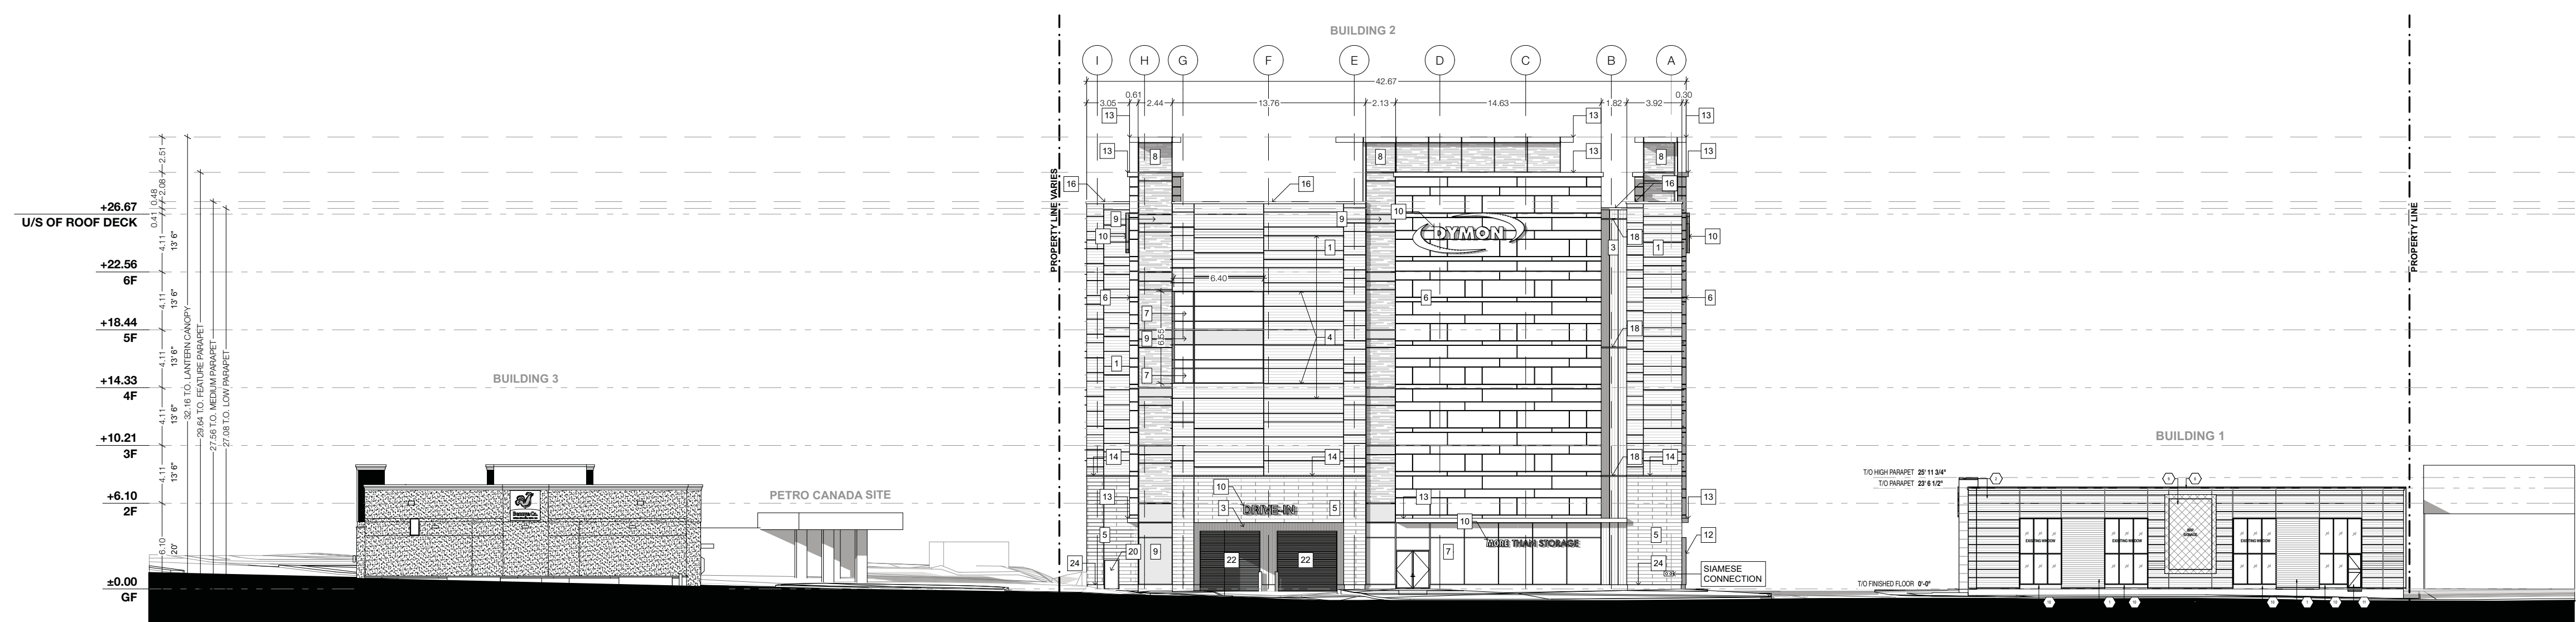


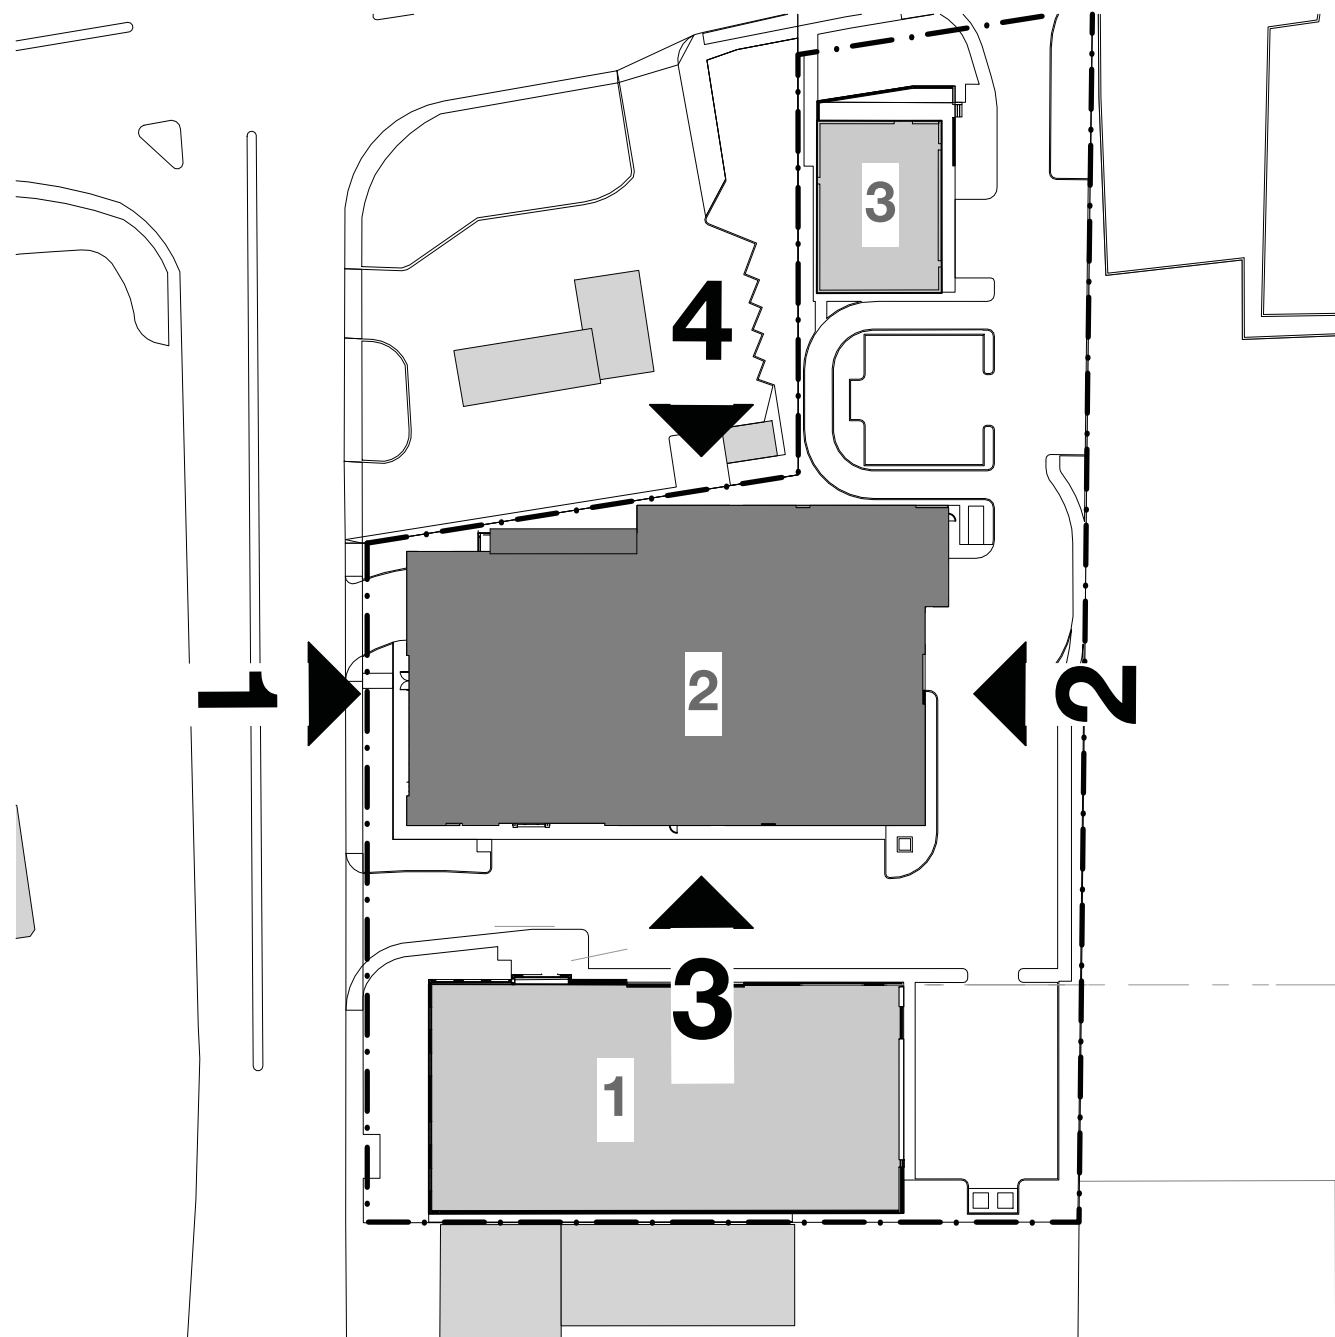


1 WEST ELEVATION - ENTIRE SITE
SCALE: 1:300

LEGEND	
1	INSULATED METAL PANEL (IMP) SYSTEM - HORIZONTAL ORIENTATION - 'MINI MICRO-RIB' PROFILE - COLOUR: 'PEWTER'
2	INSULATED METAL PANEL (IMP) SYSTEM - VERTICAL ORIENTATION - 'EMBOSSED SHADOWLINE' PROFILE - COLOUR: 'PEWTER'
3	INSULATED METAL PANEL (IMP) SYSTEM - VERTICAL ORIENTATION (RECESSES & REVEALS) - 'EMBOSSED SHADOWLINE' PROFILE - COLOUR: 'DARK BRONZE'
4	INSULATED METAL PANEL (IMP) SYSTEM - HORIZONTAL ORIENTATION - COLOUR: 'MEDIUM BRONZE'
5	KINGSPAN KARRIER FIN - STANDARD RECTANGLE FIN COLOUR: 'PEWTER'
6	3 1/2" ARCHITECTURAL MASONRY UNIT - ARISCRAFT ADAIR LESTONE - FINISH: FINE DRESSED SEPA-VEINED - RUNNING BOND
7	CURTAIN WALL GLAZING - FINISH: FRITTED GLASS
8	CURTAIN WALL GLAZING - FINISH: FRITTED WINDOW FILM ON VISION GLASS
9	SPANDREL PANEL - COLOUR TO MATCH IMP 'PEWTER'
10	INTERNALLY LIT SIGNAGE - COLOUR TBD
11	GLASS SIGNAGE BAND - COLOUR: TBD
12	METAL CANOPY - COLOUR TO MATCH IMP 'PEWTER'
13	PRECAST CONCRETE SILL - COLOUR: TBD
14	CONTINUOUS BENT FLASHING SILL - COLOUR TO MATCH IMP 'PEWTER'
15	CONTINUOUS BENT METAL CAP - PREFINISHED COLOUR TO MATCH IMP 'DARK BRONZE'
16	FIRESTONE PREFINISHED METAL CAP - FINISH: 'SLATE GREY' (ALL BENT METAL CAP PARAPETS)
17	PREFINISHED METAL IMP STACK JOINT COVER TRIM COLOUR TO MATCH IMP 'PEWTER'
18	PREFINISHED METAL IMP STACK JOINT COVER TRIM COLOUR TO MATCH IMP 'DARK BRONZE'
19	INSULATED HOLLOW METAL DOOR - COLOUR TO MATCH IMP 'PEWTER'
20	INSULATED HOLLOW METAL DOOR - COLOUR TO MATCH ARCHITECTURAL MASONRY UNIT 'ADAIR LESTONE'
21	INSULATED HOLLOW METAL DOOR - COLOUR TO MATCH VERTICAL IMP SYSTEM 'DARK BRONZE'
22	HIGH SPEED ROLL-UP O/H DOOR - FINISH: STEEL FRAME WITH POLYCARBONATE VISION SLATS
23	INSULATED O/H DOOR - COLOUR TO MATCH IMP 'PEWTER'
24	POURED CONCRETE
25	FIRE-RATED SPANDREL PANEL

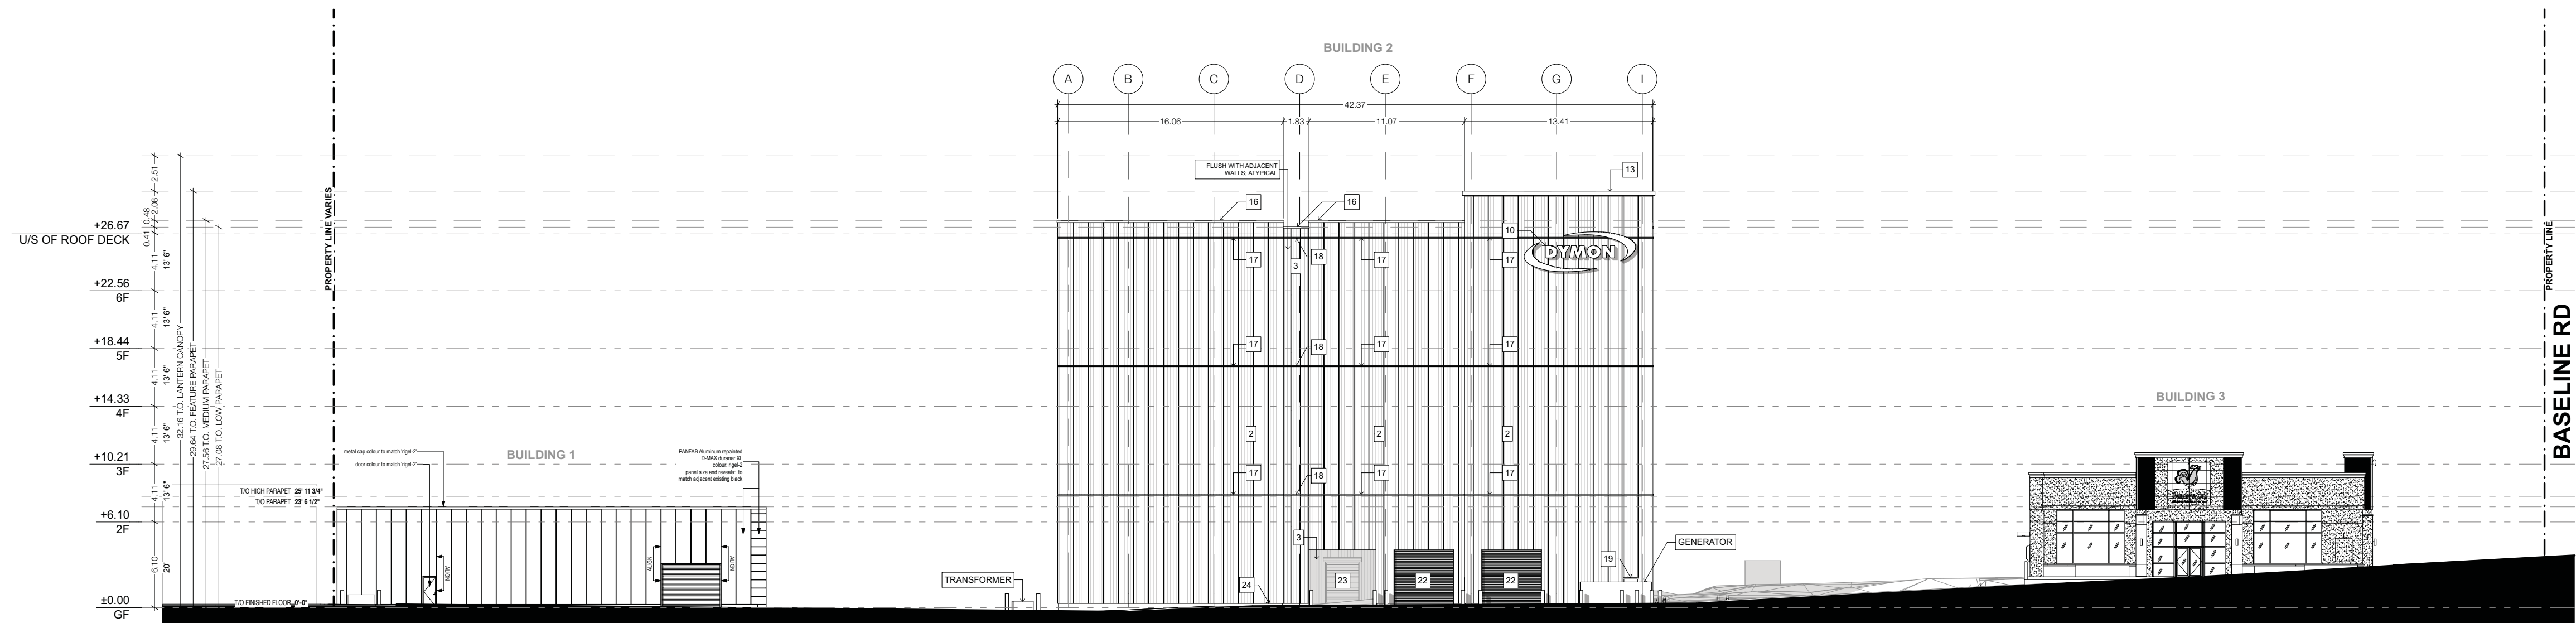


2 EAST ELEVATION - ENTIRE SITE
SCALE: 1:300

DYMON STORAGE ELEVATIONS - BUILDING 2

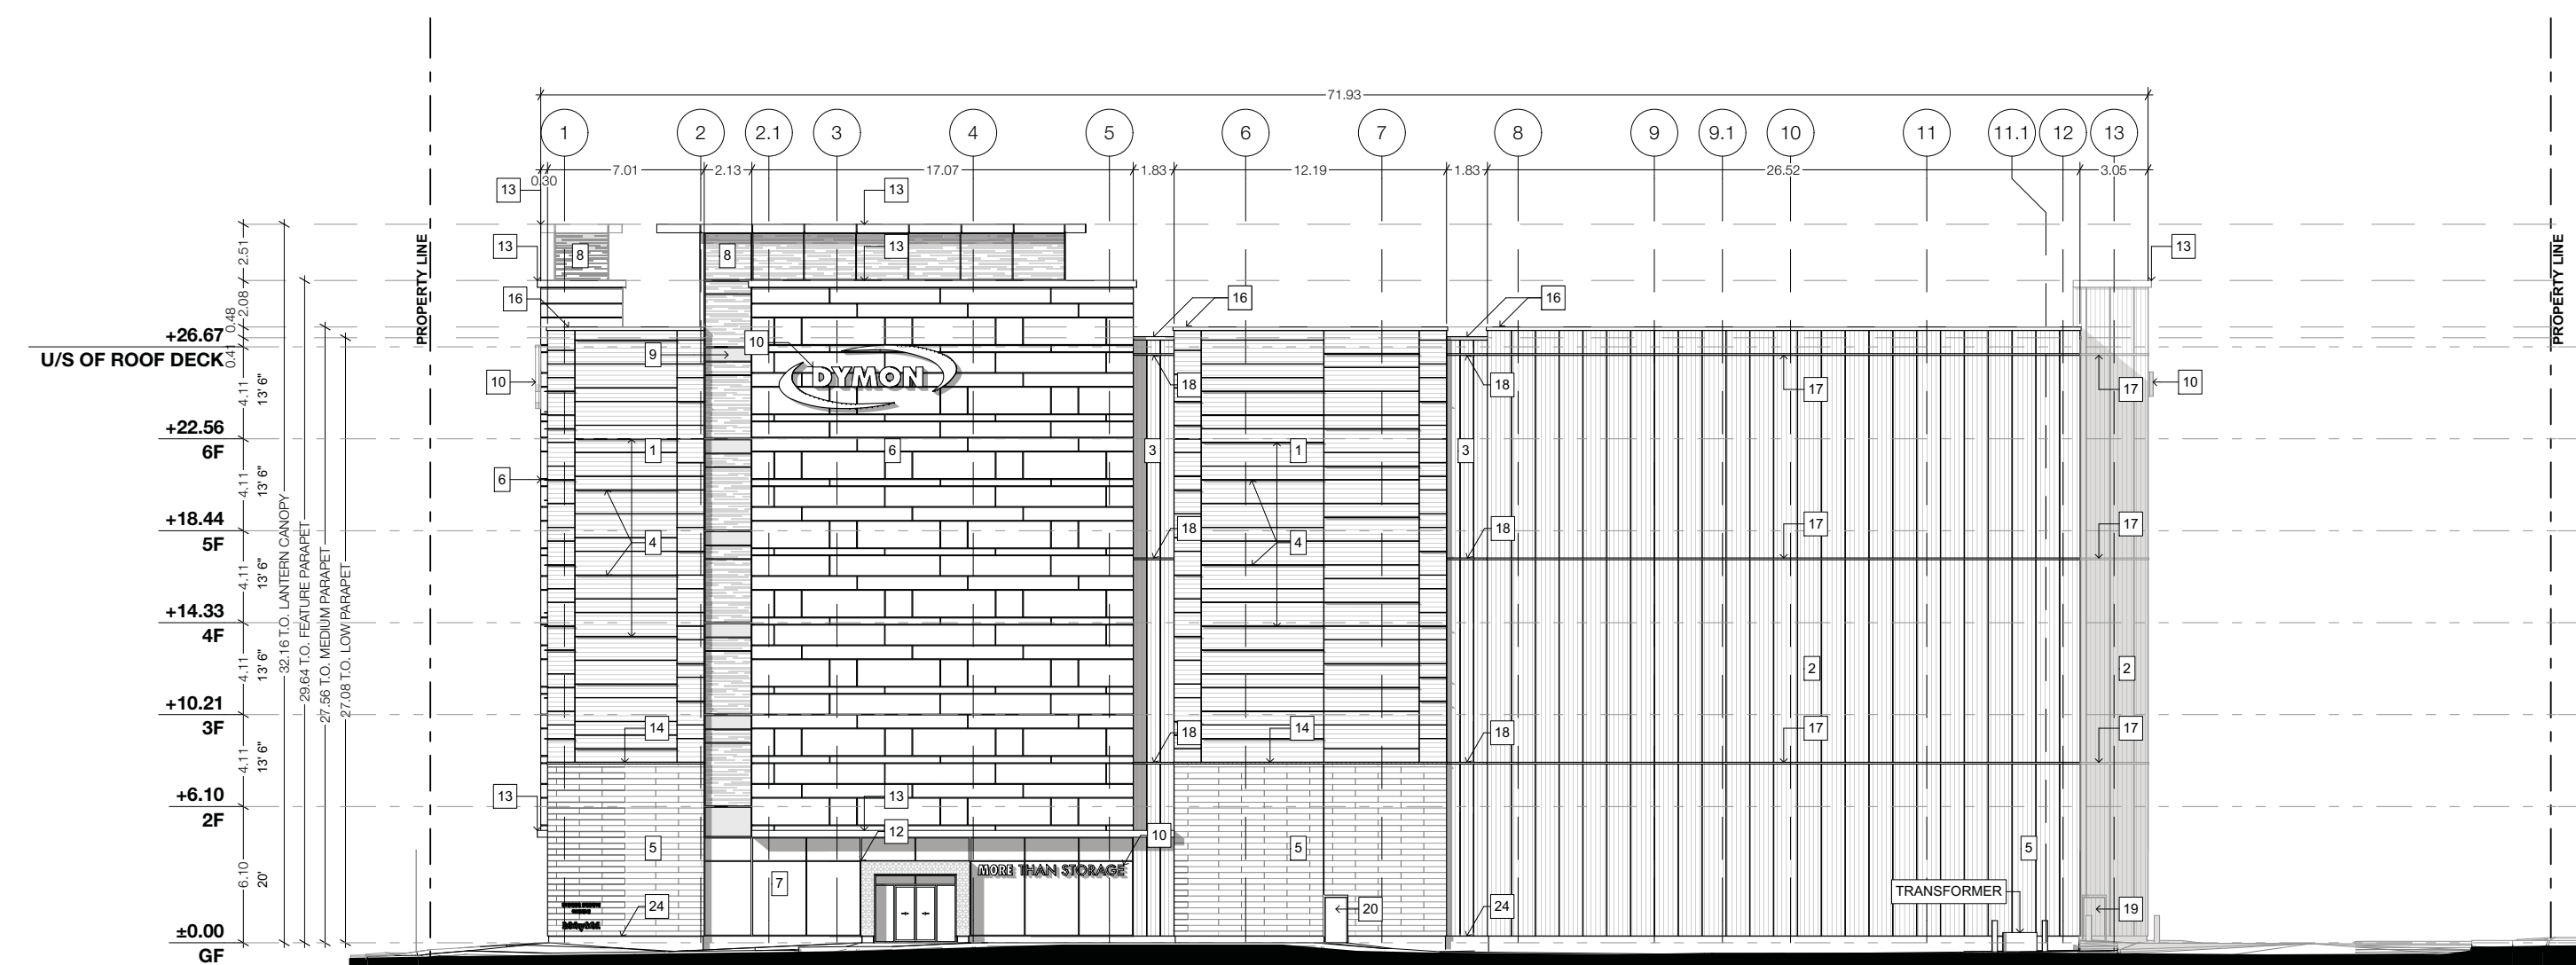

3 SOUTH ELEVATION - DYMON STORAGE BUILDING
SCALE: 1:300

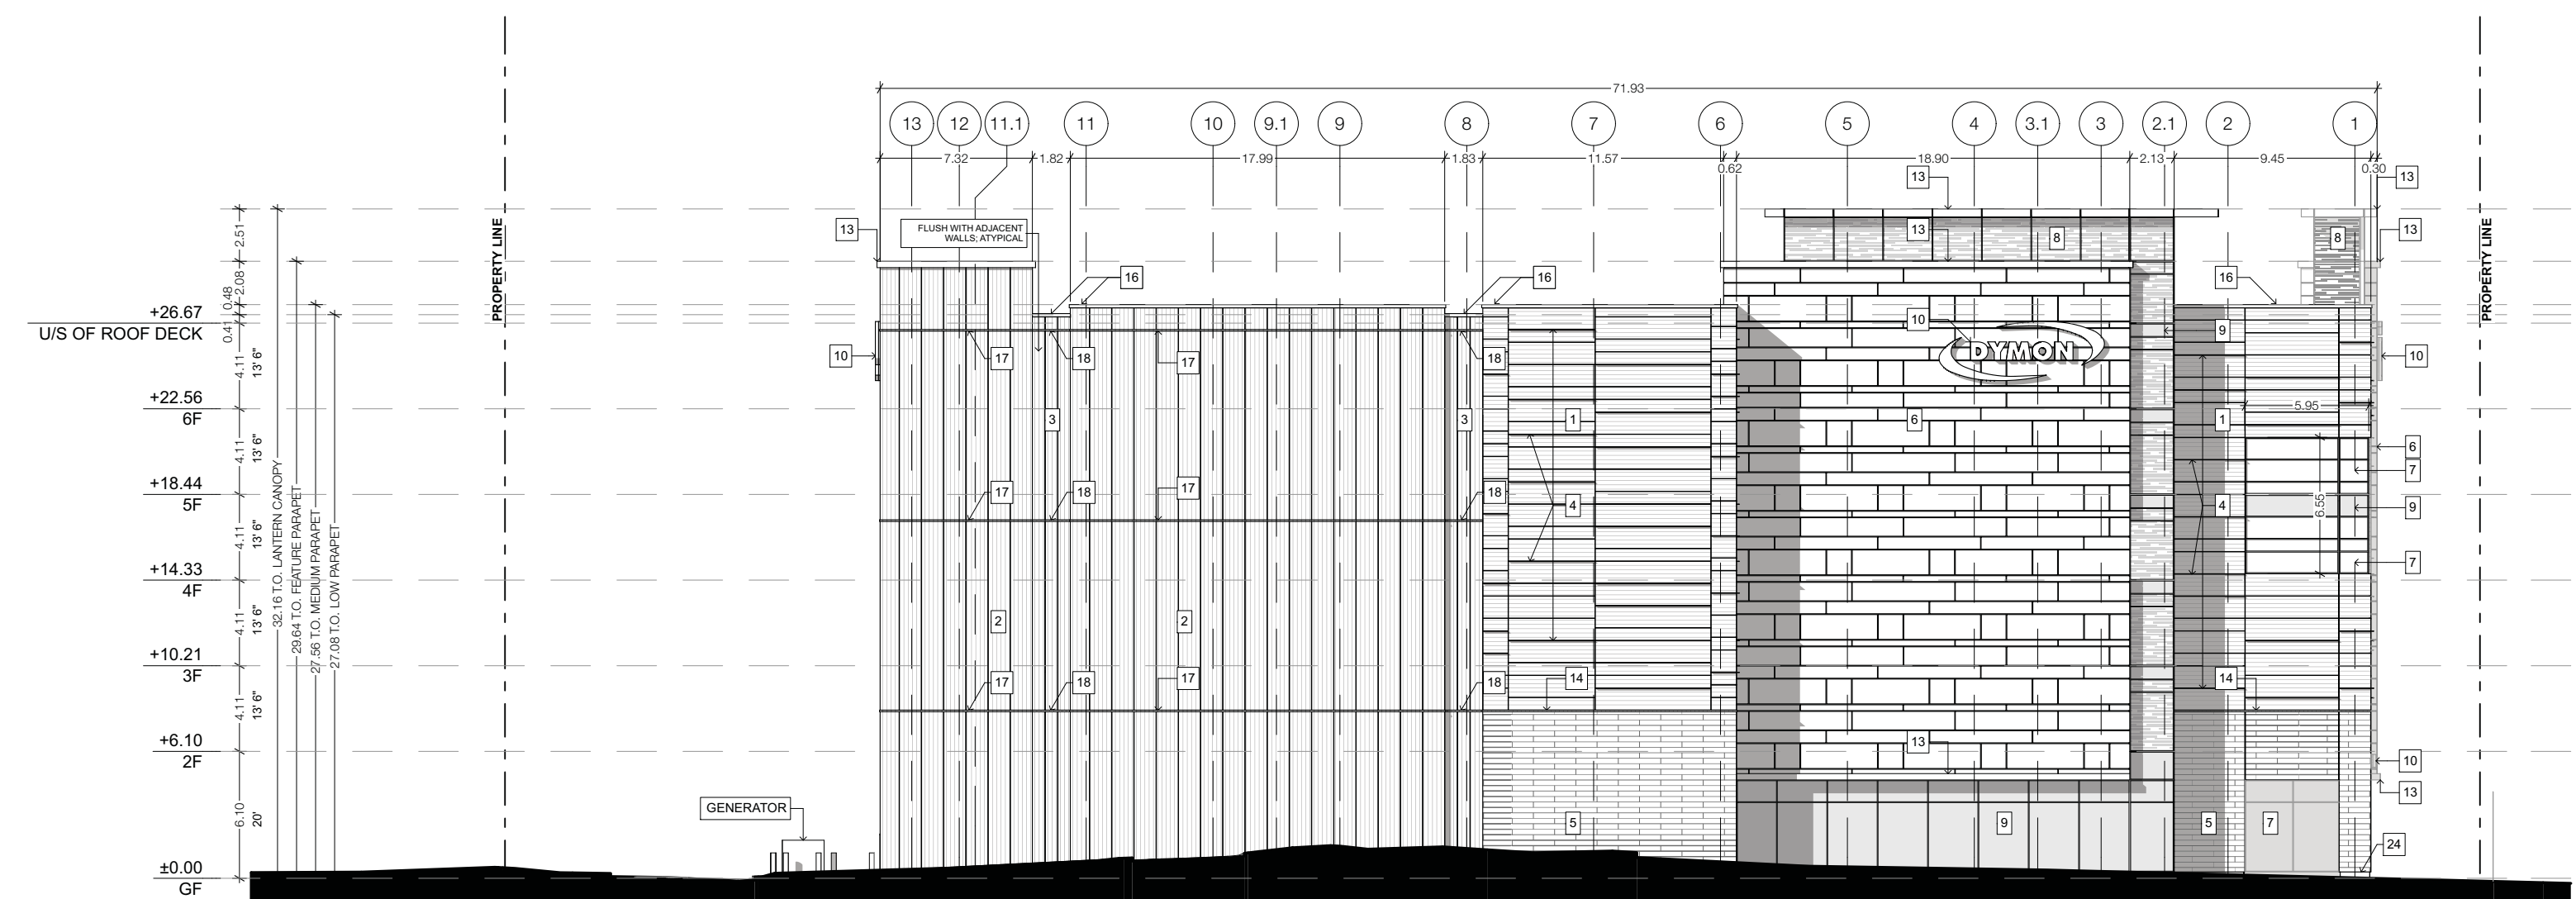

4 NORTH ELEVATION - DYMON STORAGE BUILDING
SCALE: 1:300

Note: Building permit issuance shall be subject to the building permit drawings not being in contravention with these approved plans and drawings including, but not limited to, the exterior design of the building and exterior building materials.

Note: This drawing and all copyright therein are the sole and exclusive property of TACT Design Inc. Reproduction or use of this drawing in whole or in part by any means or in any way whatsoever without the prior written consent of TACT Design is strictly prohibited. Do not scale this drawing.
Published Tuesday, November 26, 2019.
file: 1611-06 Clyde v_23.1_SPC resubmission.ph

design architect
TACT Architecture Inc.
6605 College Street (near lane)
Toronto, Ontario M6G 1B8
416-516-1949
info@tactdesign.ca

architect of record

**nicholas
caragianis
architect**
27 Penhalls Street,
Ottawa, ON K1P 1G9
416-517-6801
416-517-6800
info@nicholascaragianis.com
www.nicholascaragianis.com

client
DYMON STORAGE
1375 Clyde Ave
Ottawa, Ontario

City file number

Sheet title
Site Elevations


drawn by
RD, JL, FT, ST

checked by
PJ

Issue date
Tuesday, November 26, 2019


job number
1611-07

scale
as noted

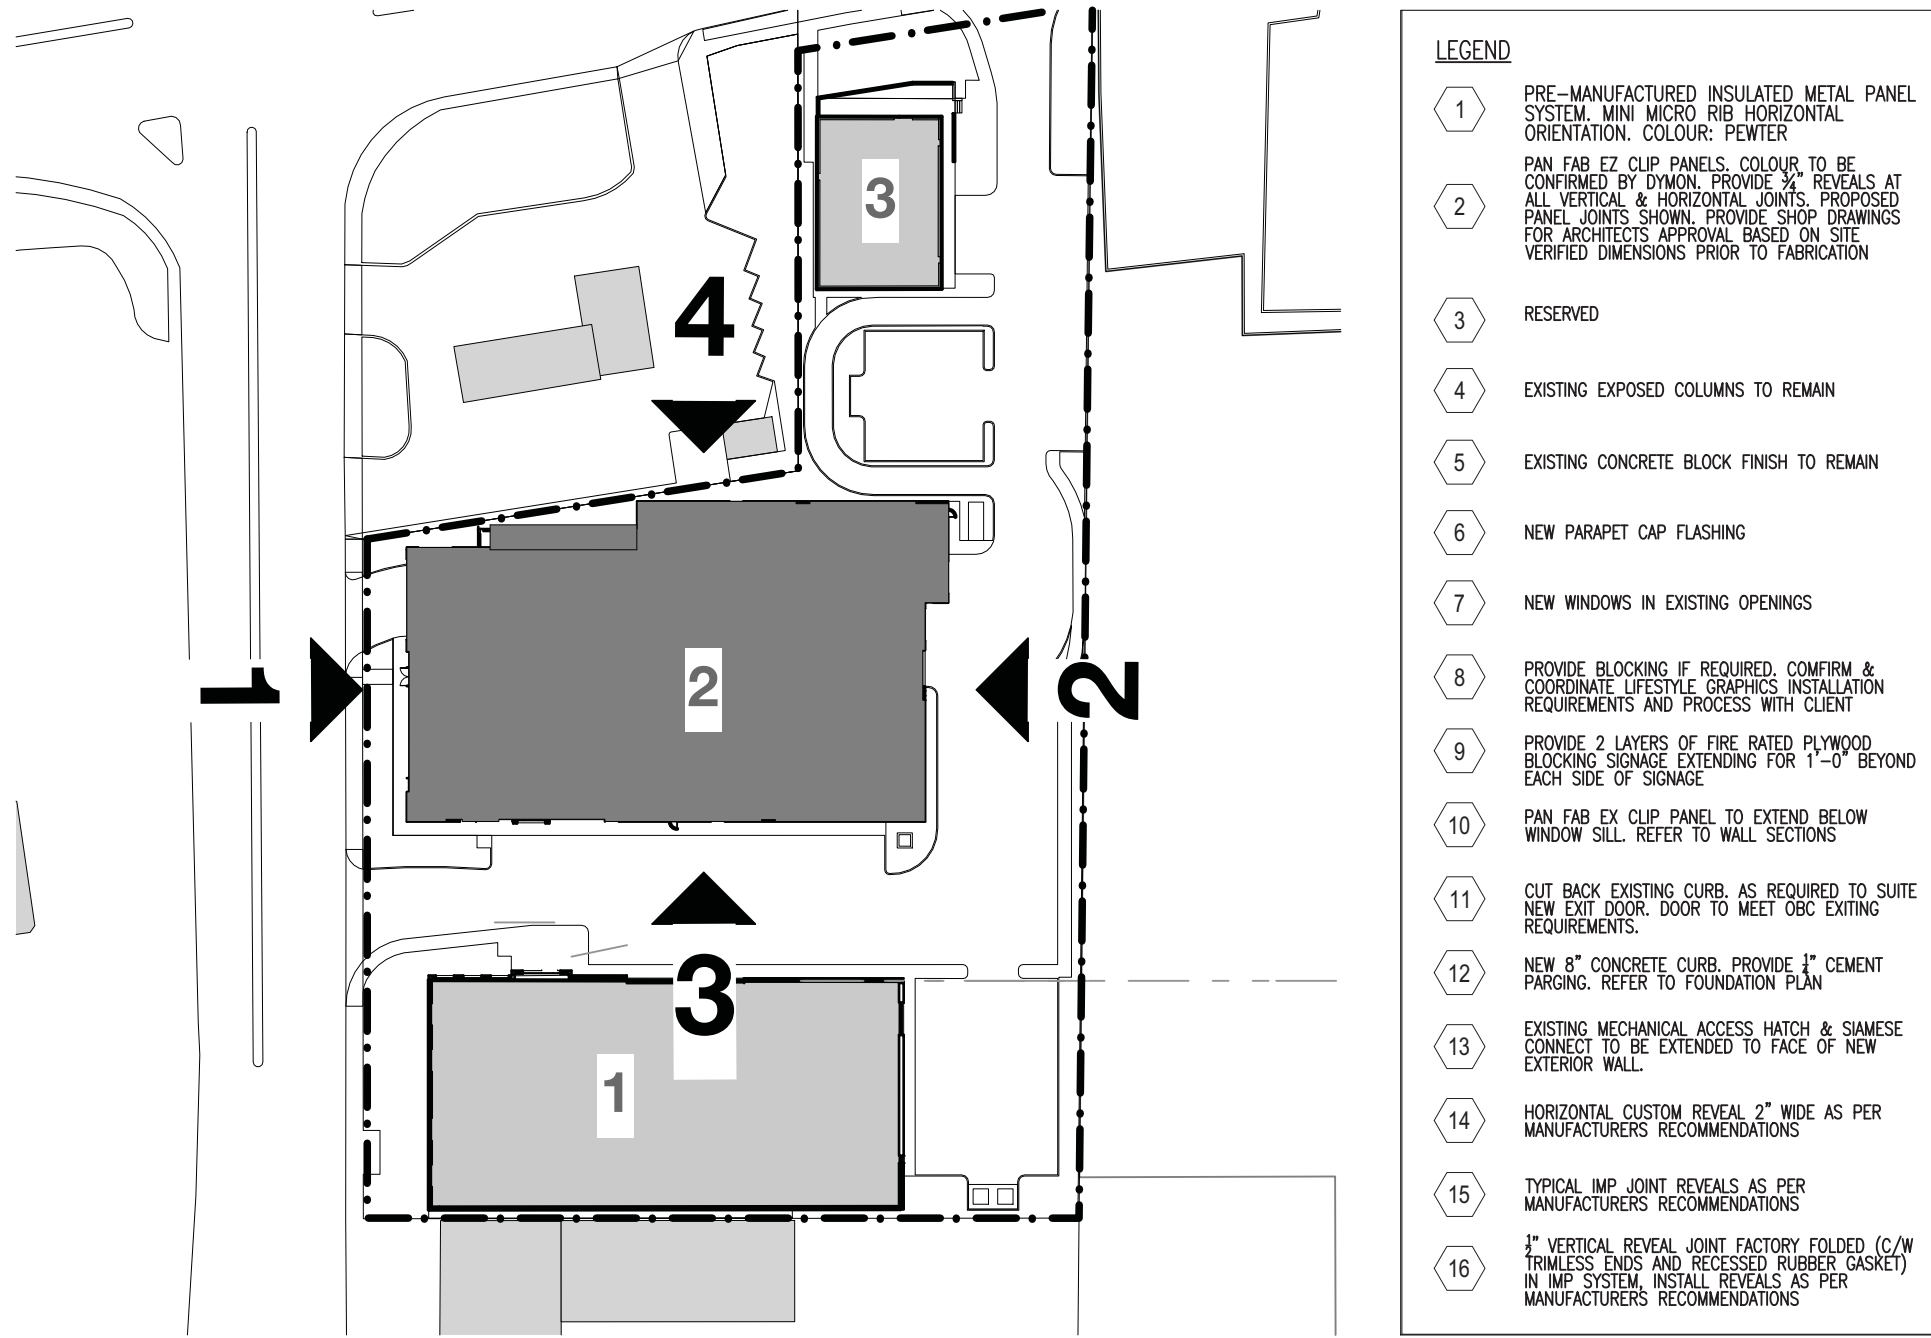


- LEGEND
- 1 PREF-MANUFACTURED INSULATED METAL PANEL SYSTEM, MINI MICRO RIB, HORIZONTAL ORIENTATION, COLOUR: POWER
 - 2 PAN FAB EZ CLIP PANELS, COLOUR TO BE CONFIRMED BY DYMON. PROVIDE 1/2" REVEALS AT ALL VERTICAL & HORIZONTAL JOINTS. PROPOSED PANEL JOINTS SHOWN. PROVIDE SHOP DRAWINGS FOR ARCHITECTS' APPROVAL, BASED ON SITE VERIFIED DIMENSIONS PRIOR TO FABRICATION
 - 3 RESERVED
 - 4 EXISTING EXPOSED COLUMNS TO REMAIN
 - 5 EXISTING CONCRETE BLOCK FINISH TO REMAIN
 - 6 NEW PARAPET CAP FLASHING
 - 7 NEW WINDOWS IN EXISTING OPENINGS
 - 8 PROVIDE BLOCKING IF REQUIRED, CONFIRM & COORDINATE LIFESTYLE GRAPHICS INSTALLATION REQUIREMENTS AND PROCESS WITH CLIENT
 - 9 PROVIDE 2 LAYERS OF FIRE RATED PLYWOOD BLOCKING SIGNAGE, EXTENDING FOR 1'-0" BEYOND EACH SIDE OF SIGNAGE
 - 10 PAN FAB EZ CLIP PANEL TO EXTEND BELOW WINDOW SILL, REFER TO WALL SECTIONS
 - 11 CUT BACK EXISTING CURB, AS REQUIRED TO SUITE NEW EXIST. DOOR, DOOR TO MEET OGC EXISTING REQUIREMENTS
 - 12 NEW 8" CONCRETE CURB, PROVIDE 1" CONCRETE PARAPET, REFER TO FOUNDATION PLAN
 - 13 EXISTING MECHANICAL ACCESS HATCH & SAMEISE CONNECT TO BE EXTENDED TO FACE OF NEW EXTERIOR WALL
 - 14 HORIZONTAL CUSTOM REVEAL 1/2" WIDE AS PER MANUFACTURERS RECOMMENDATIONS
 - 15 TYPICAL MP JOINT REVEALS AS PER MANUFACTURERS RECOMMENDATIONS
 - 16 1/2" VERTICAL REVEAL JOINT FACTORY FOLDED (C/W TRIMLESS ENDS AND RECESSED RUBBER GASKET) IN MP SYSTEM, INSTALL REVEALS AS PER MANUFACTURERS RECOMMENDATIONS


BUILDING 1 ELEVATIONS

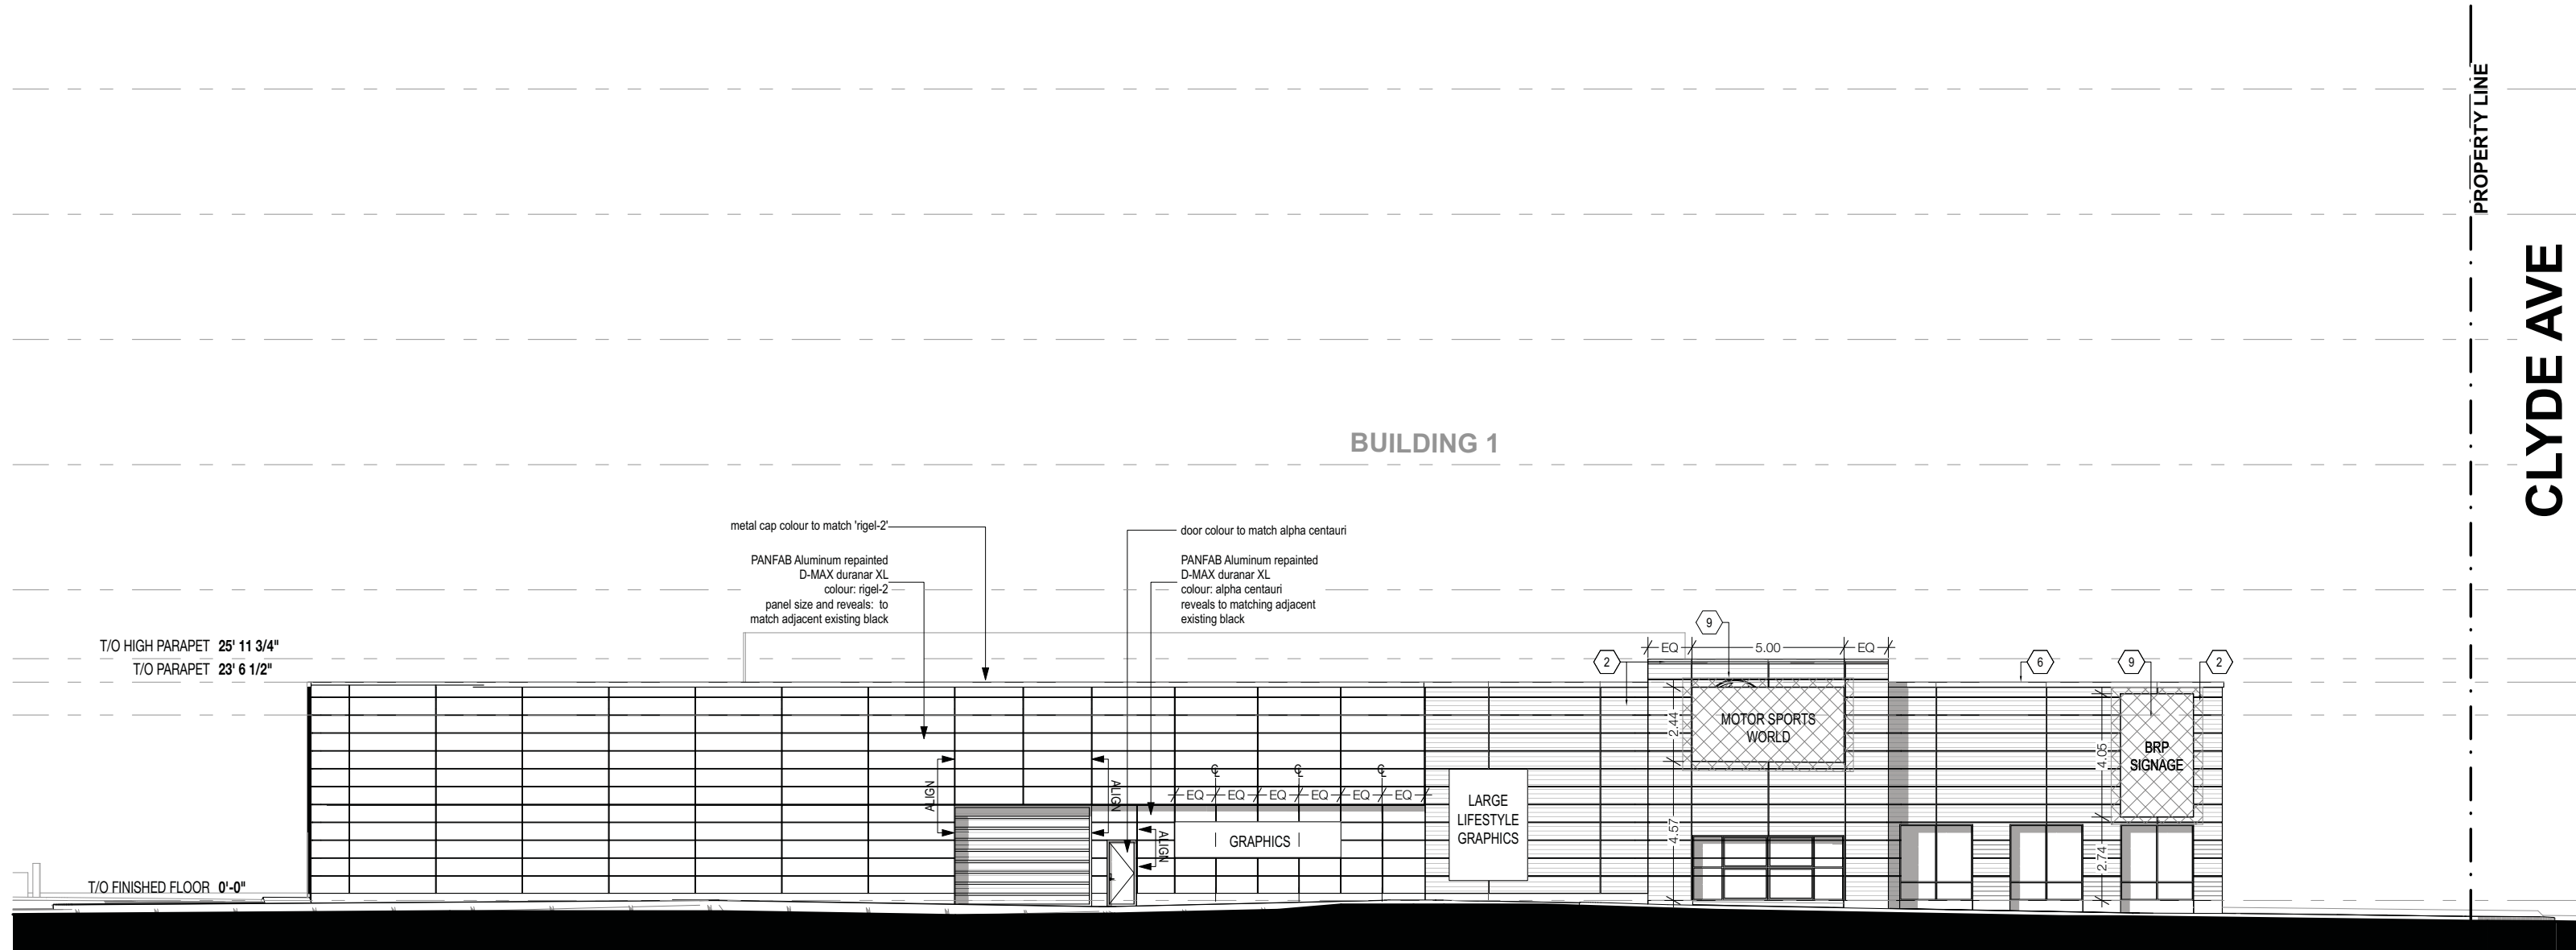


2 NORTH ELEVATION - RETAIL
SCALE: 1:200

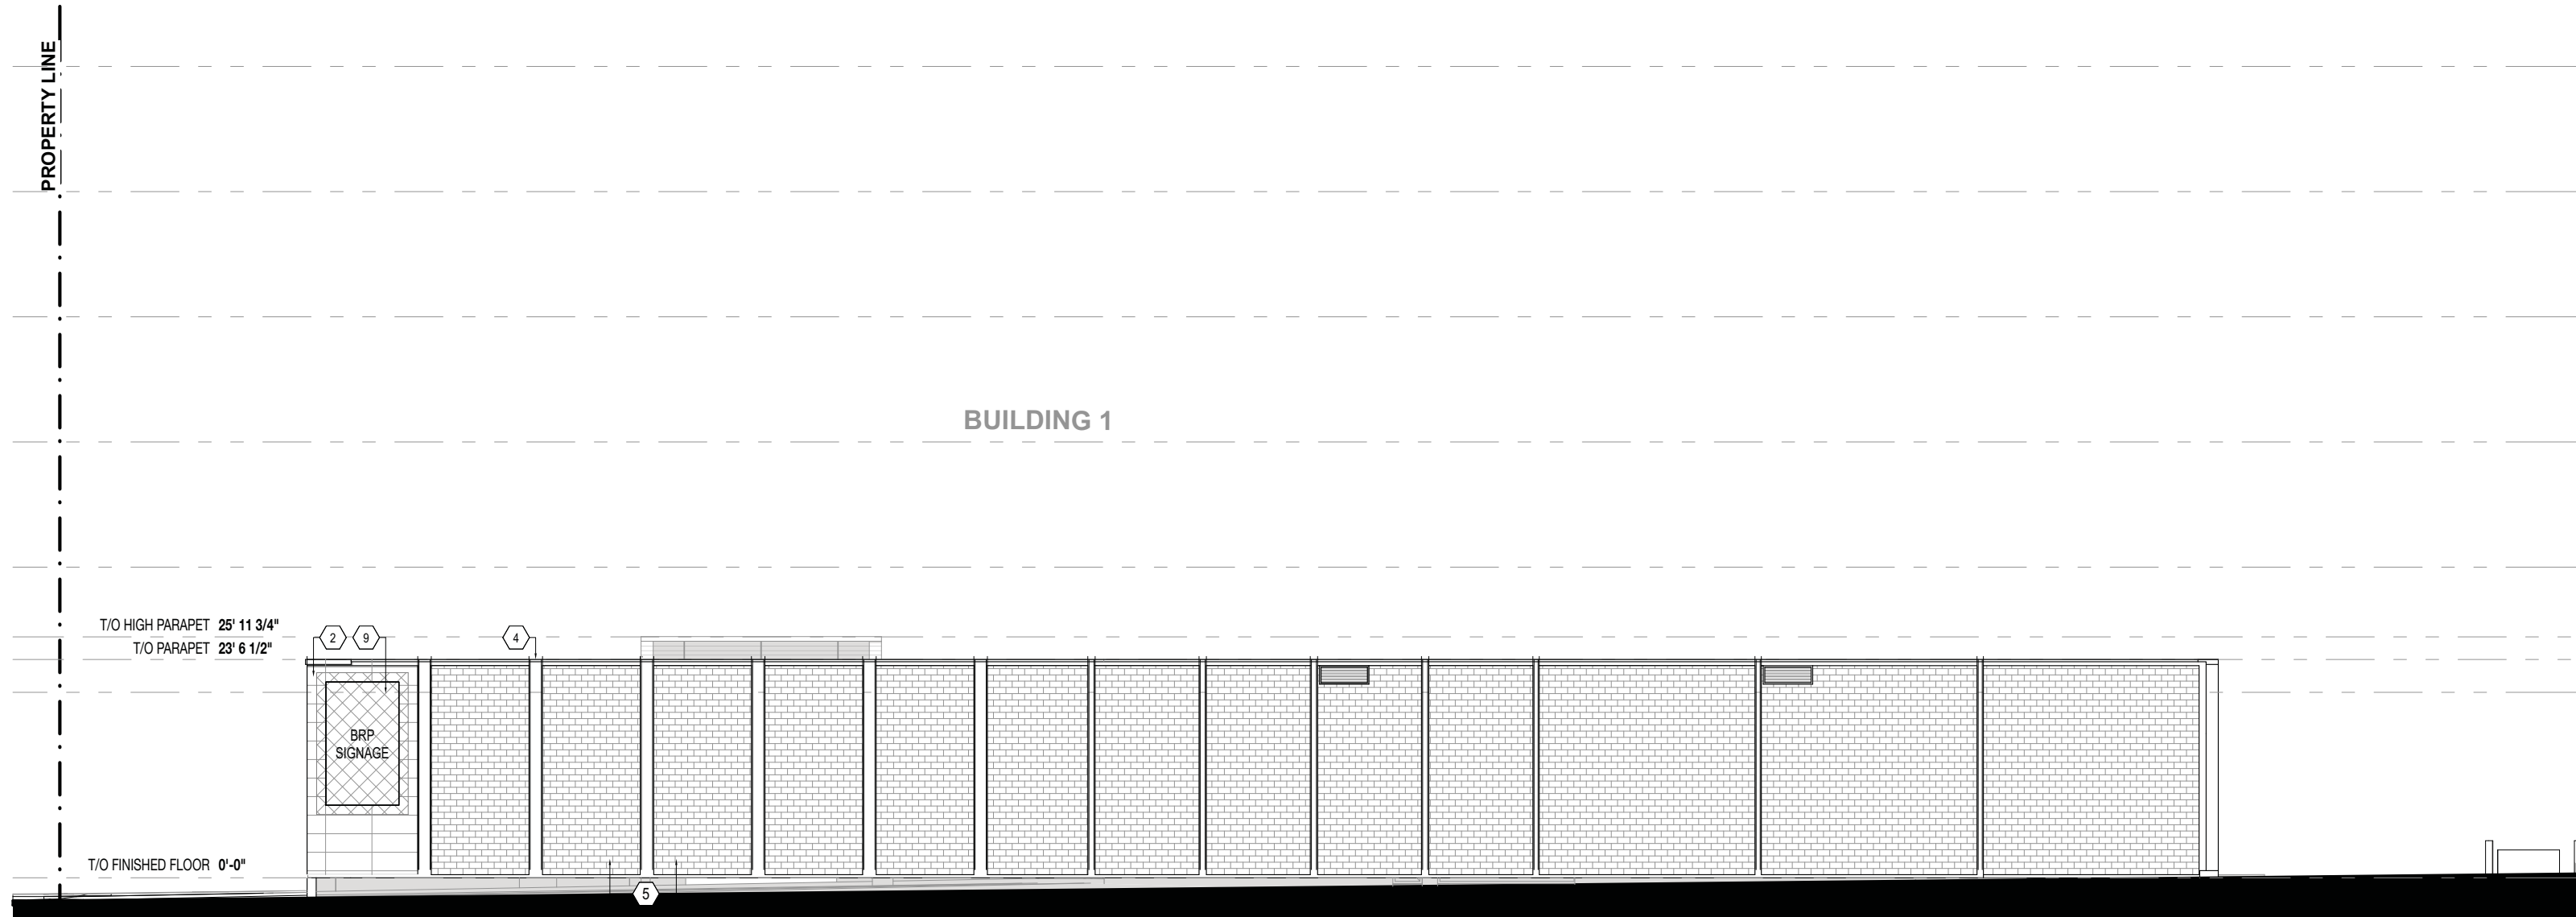

4 SOUTH ELEVATION - RETAIL
SCALE: 1:200

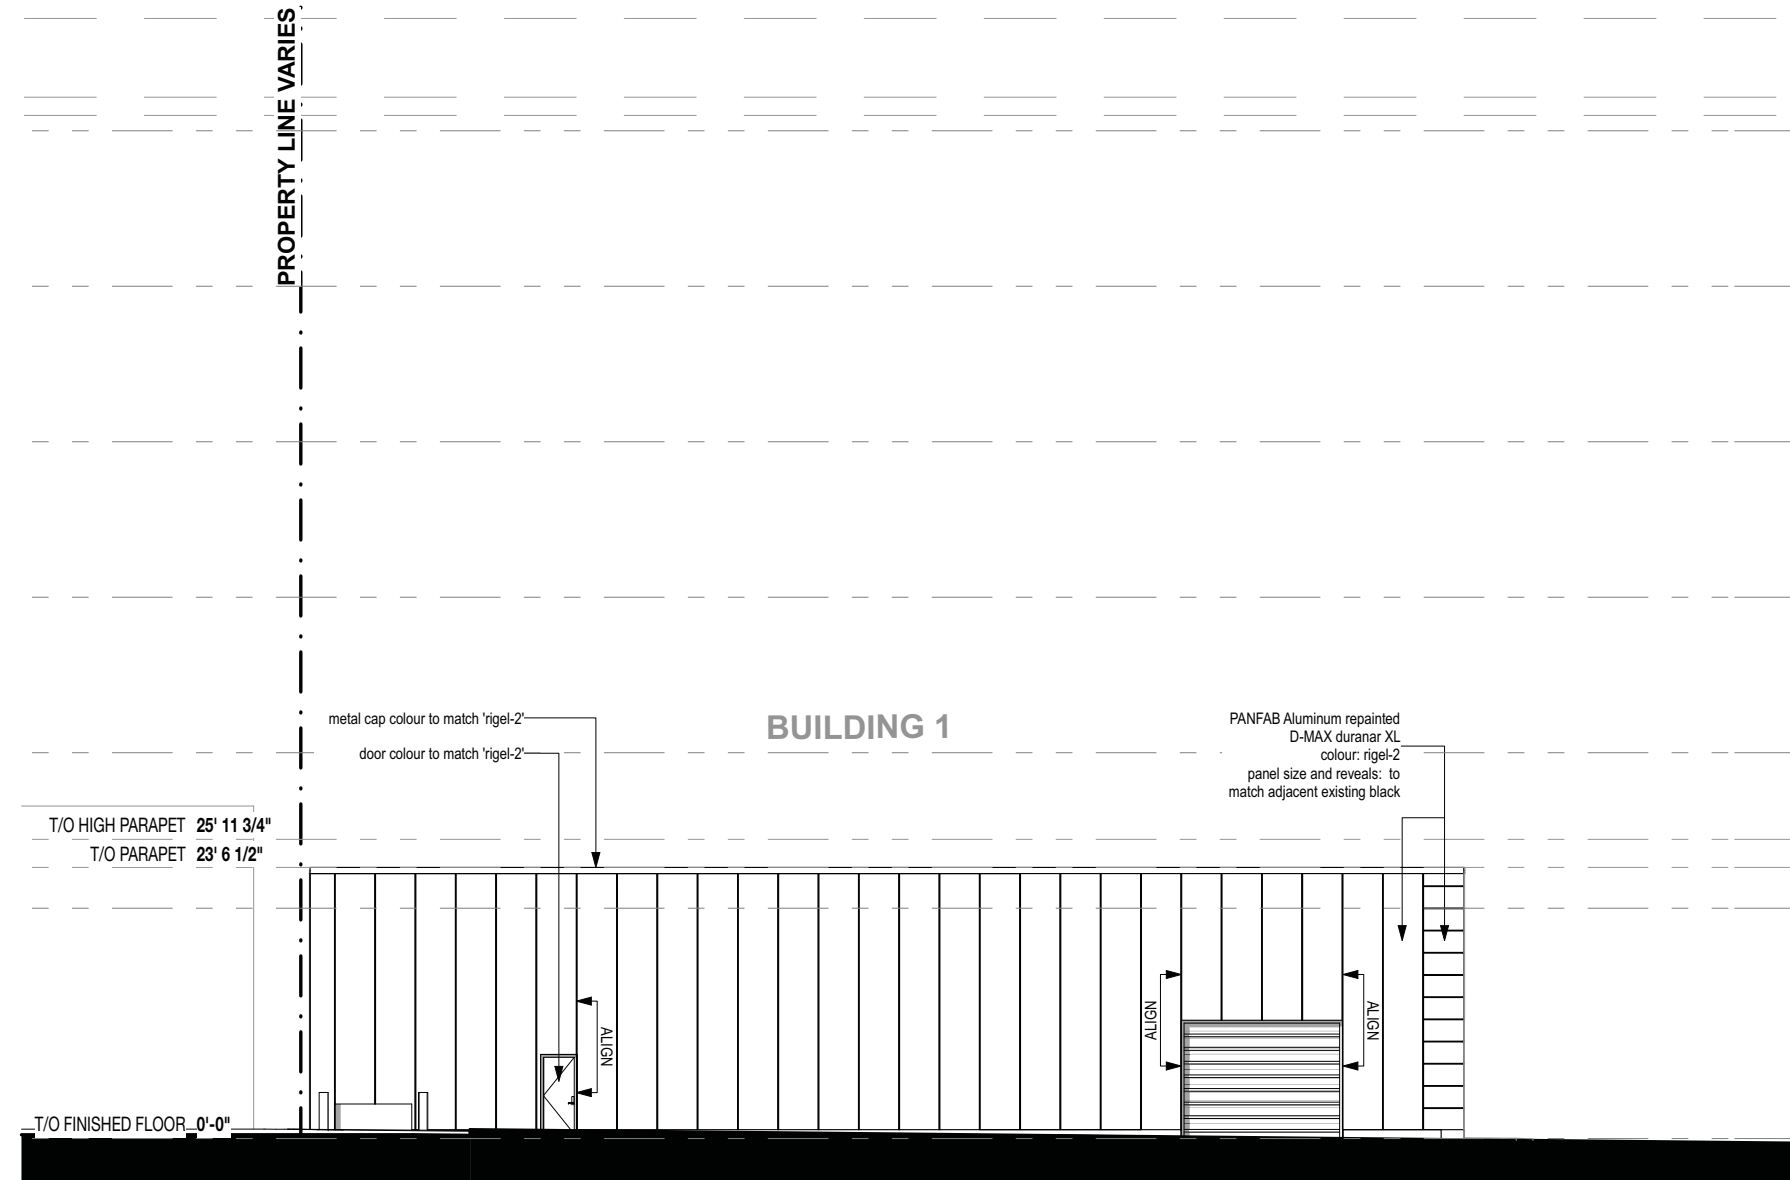

3 EAST ELEVATION - RETAIL
SCALE: 1:200

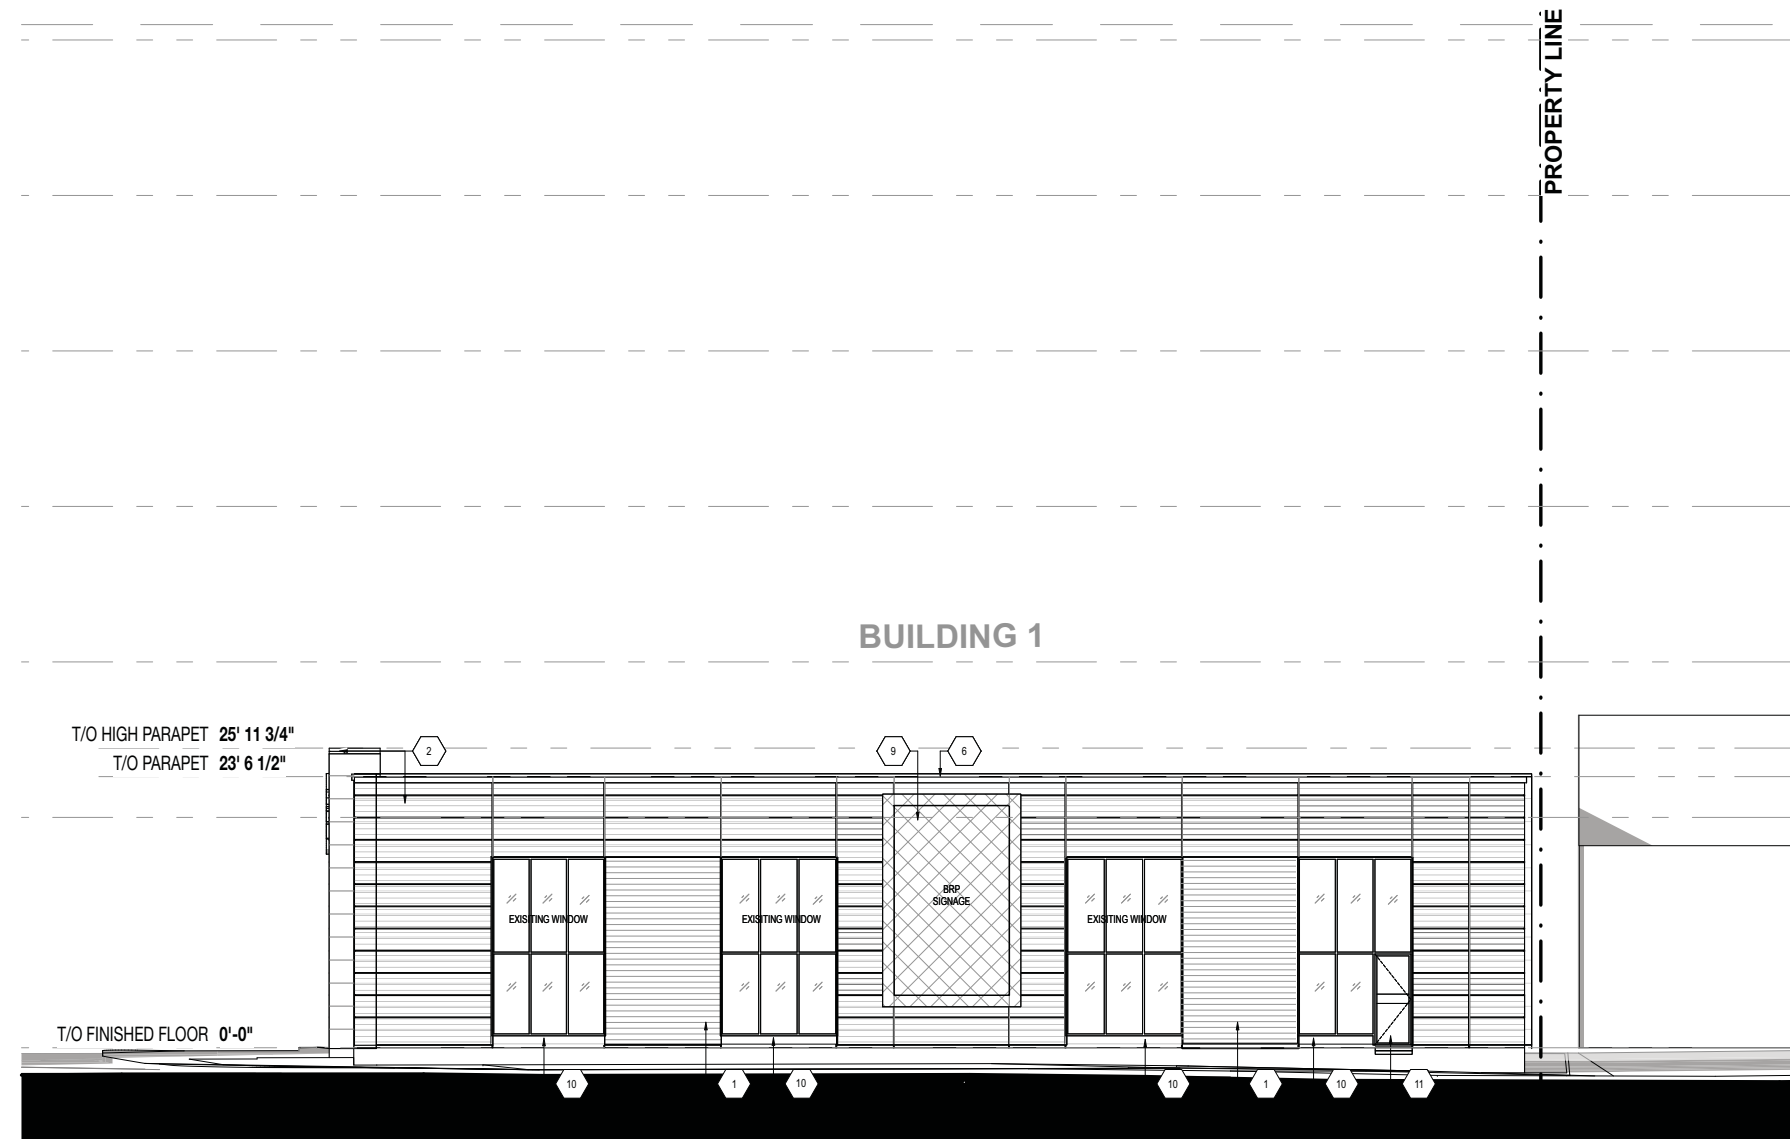

1 WEST ELEVATION - RETAIL
SCALE: 1:200



Note: Building permit issuance shall be subject to the building permit drawings not being in contravention with these approved plans and drawings including, but not limited to, the exterior design of the building and exterior building materials.

Note: This drawing and all copyright therein are the sole and exclusive property of TACT Design Inc. Reproduction or use of this drawing in whole or in part by any means or in any way whatsoever without the prior written consent of TACT Design is strictly prohibited. Do not scale this drawing. Published Tuesday, November 26, 2019. file: 1611-06 Clyde v_23.1_SPC resubmission.ph

design architect
TACT Architecture Inc.
6650 College Street (near lane)
Toronto, Ontario M9G 1B8
416-516-1049
info@tactdesign.ca

architect of record
nicholas caragianis architect inc.
27 Penhale Street,
Toronto, ON M5G 3G9
416-516-1049
info@nichcararchitect.ca
www.nichcararchitect.ca

job title/location
DYMON STORAGE
1375 Clyde Ave
Ottawa, Ontario

client
Dymon Capital Corporation

city file number

sheet title
Site Elevations - Building 1


drawn by
RD, JL, FT, ST

checked by
PJ


issue date
Tuesday, November 26, 2019

job number
1611-07


scale
as noted

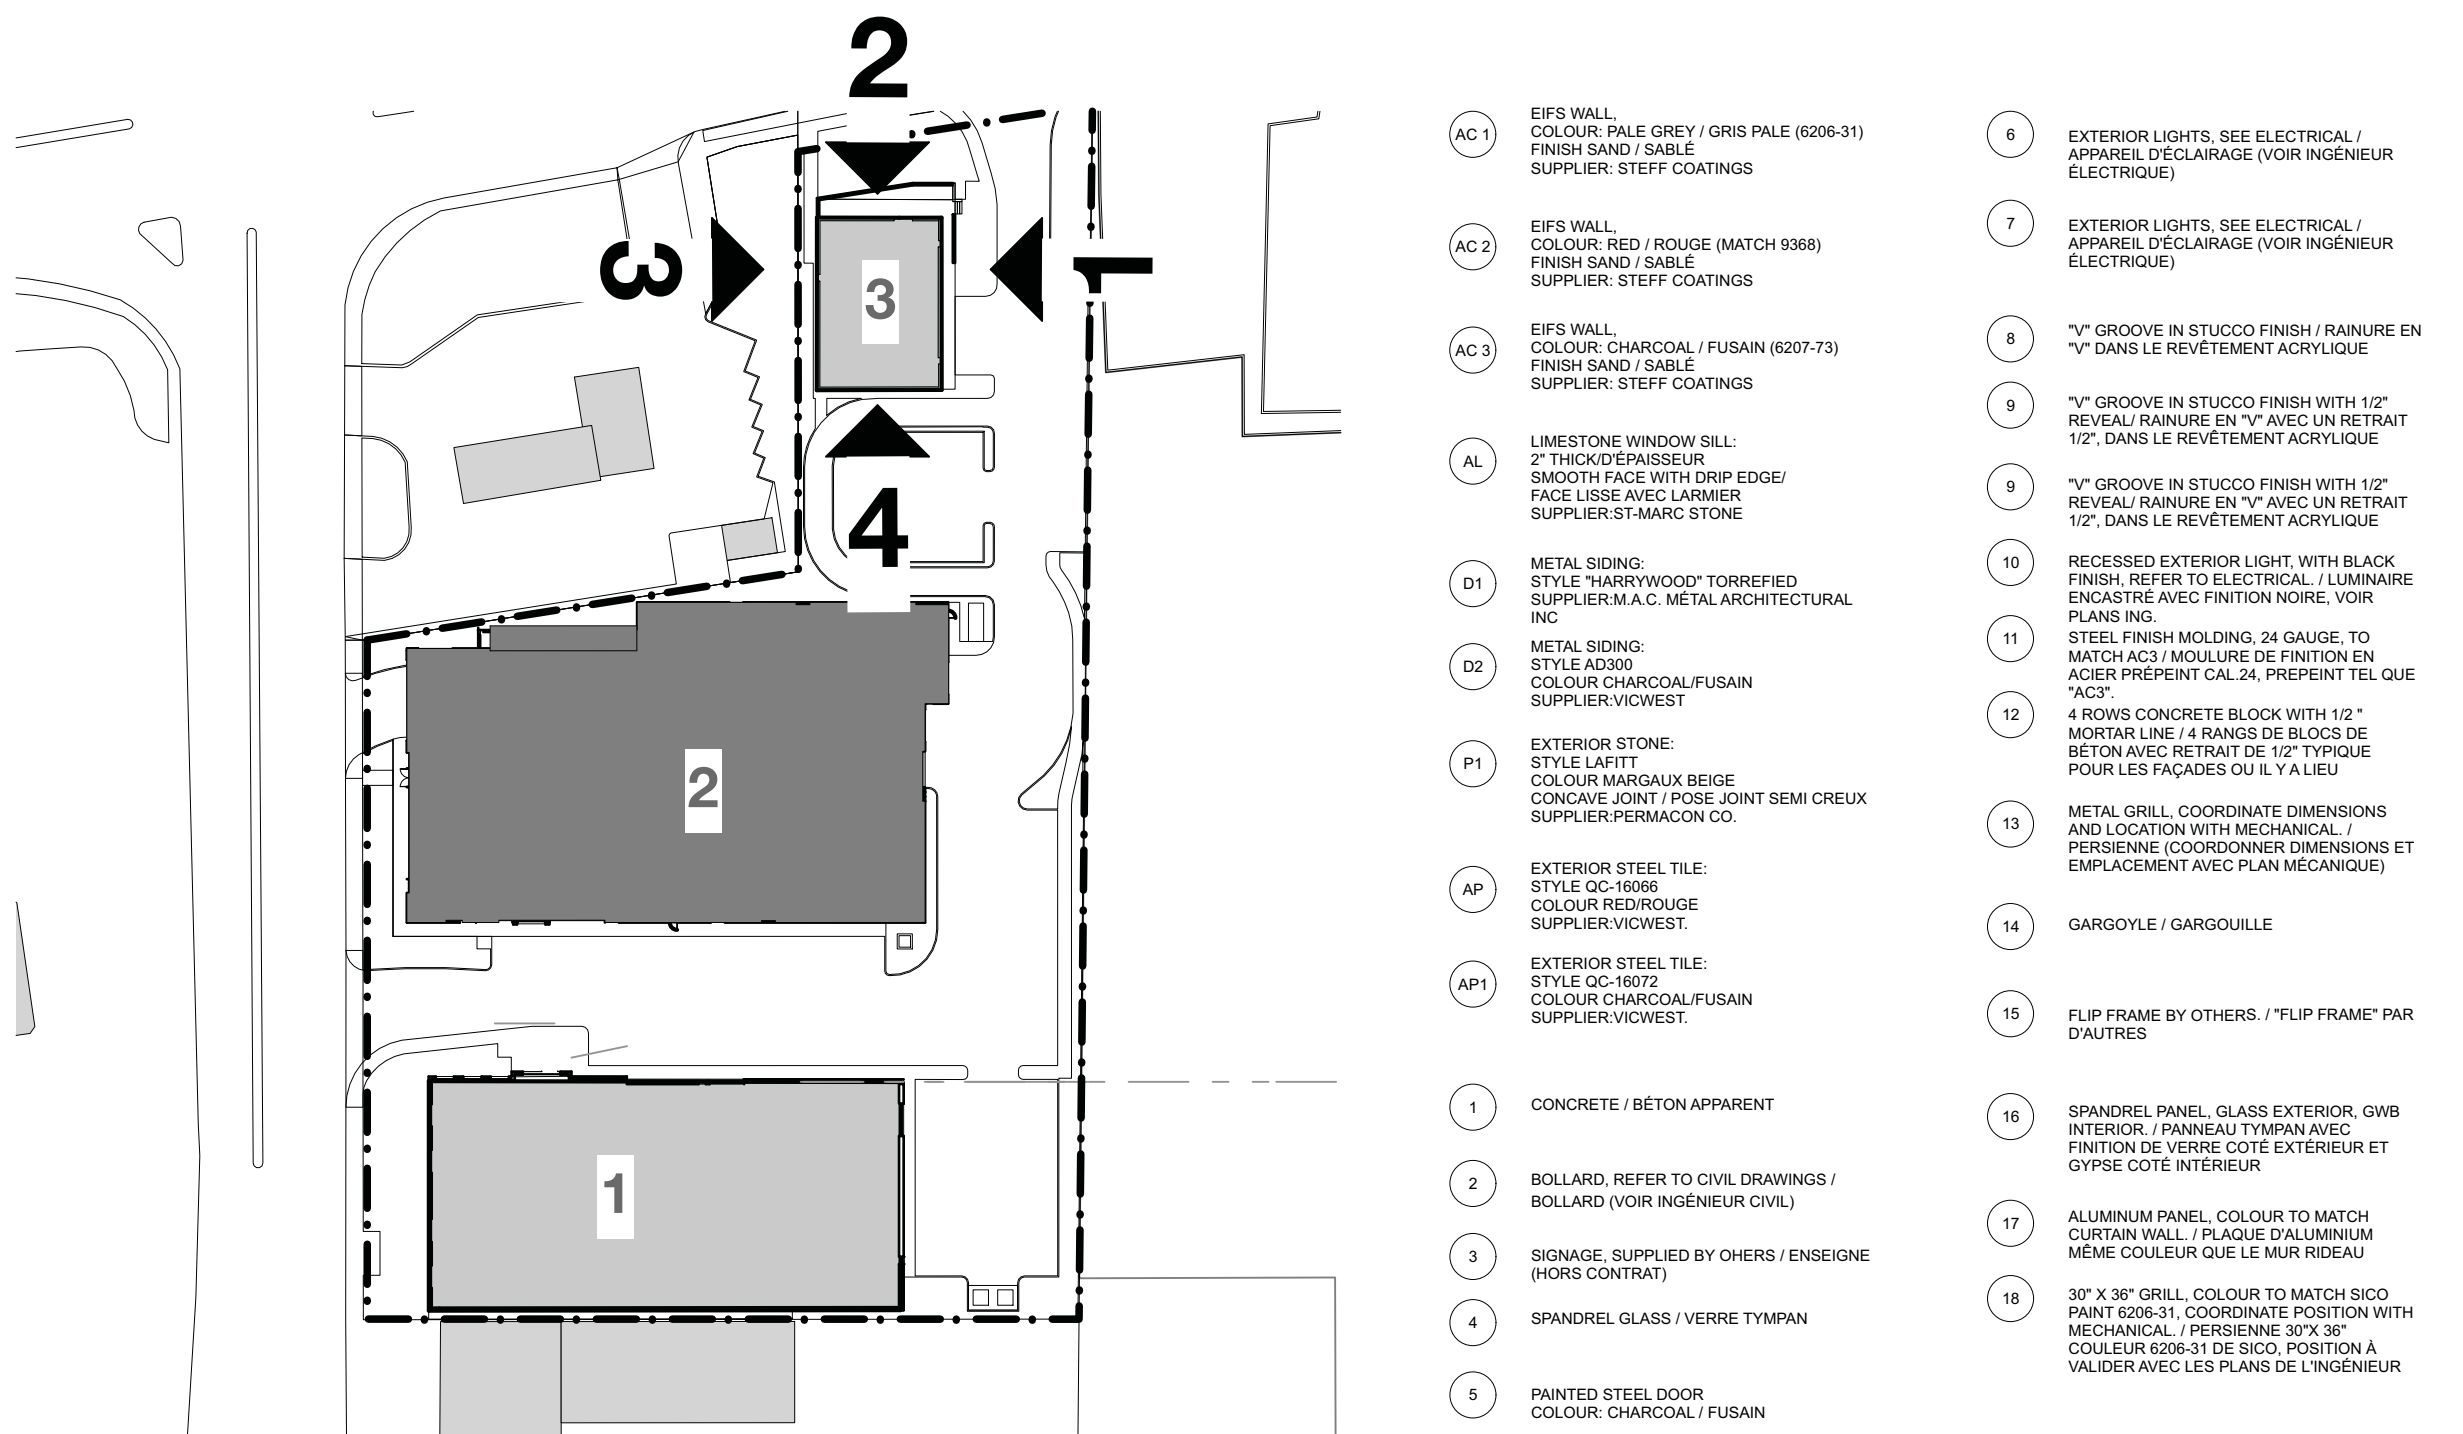


BENNY & CO. RESTAURANT ELEVATIONS - BUILDING 3

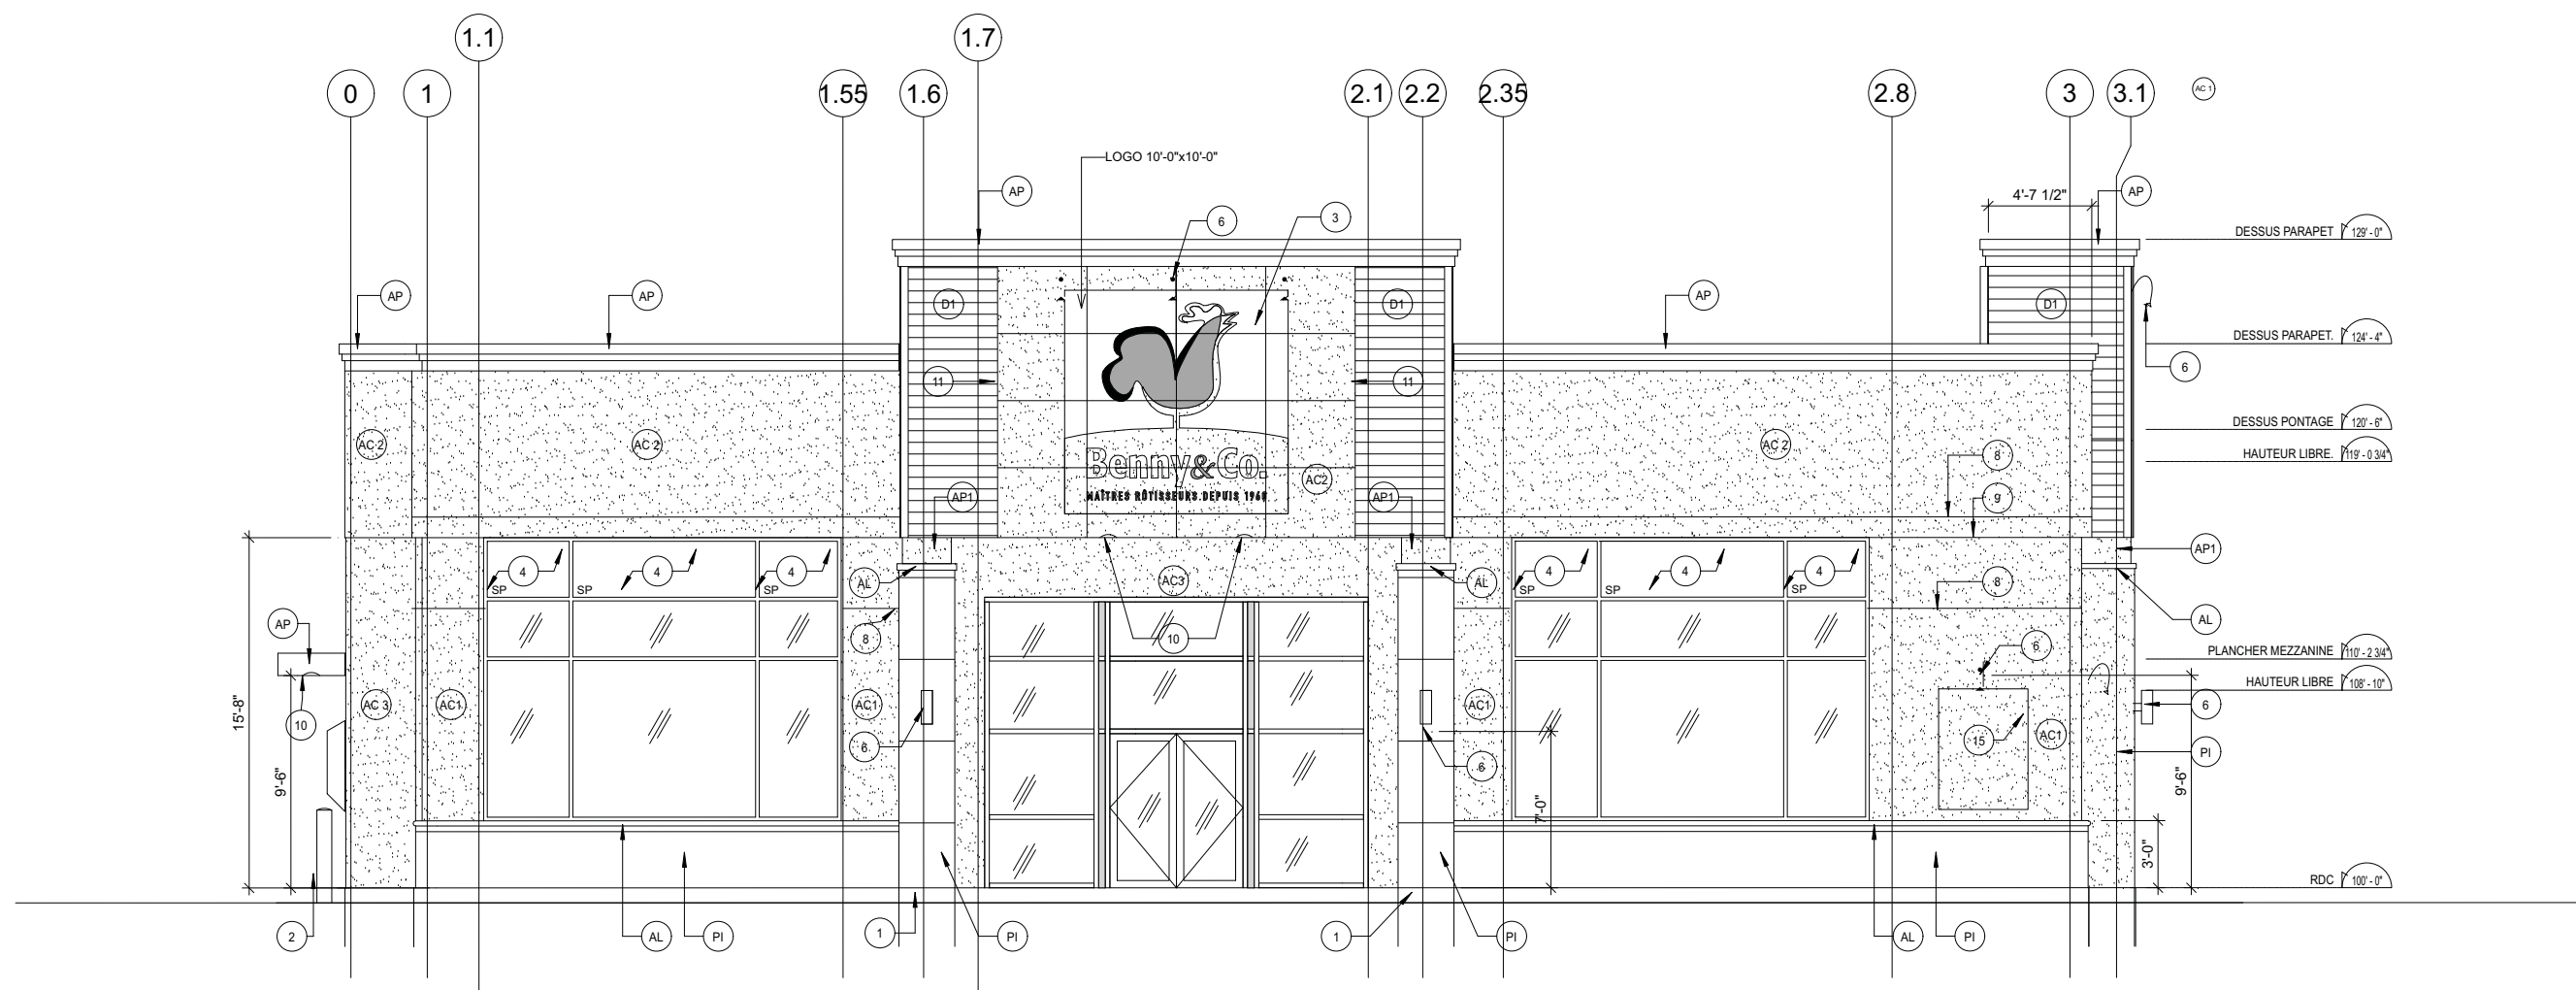

1 EAST ELEVATION - RESTAURANT
SCALE: 1:100

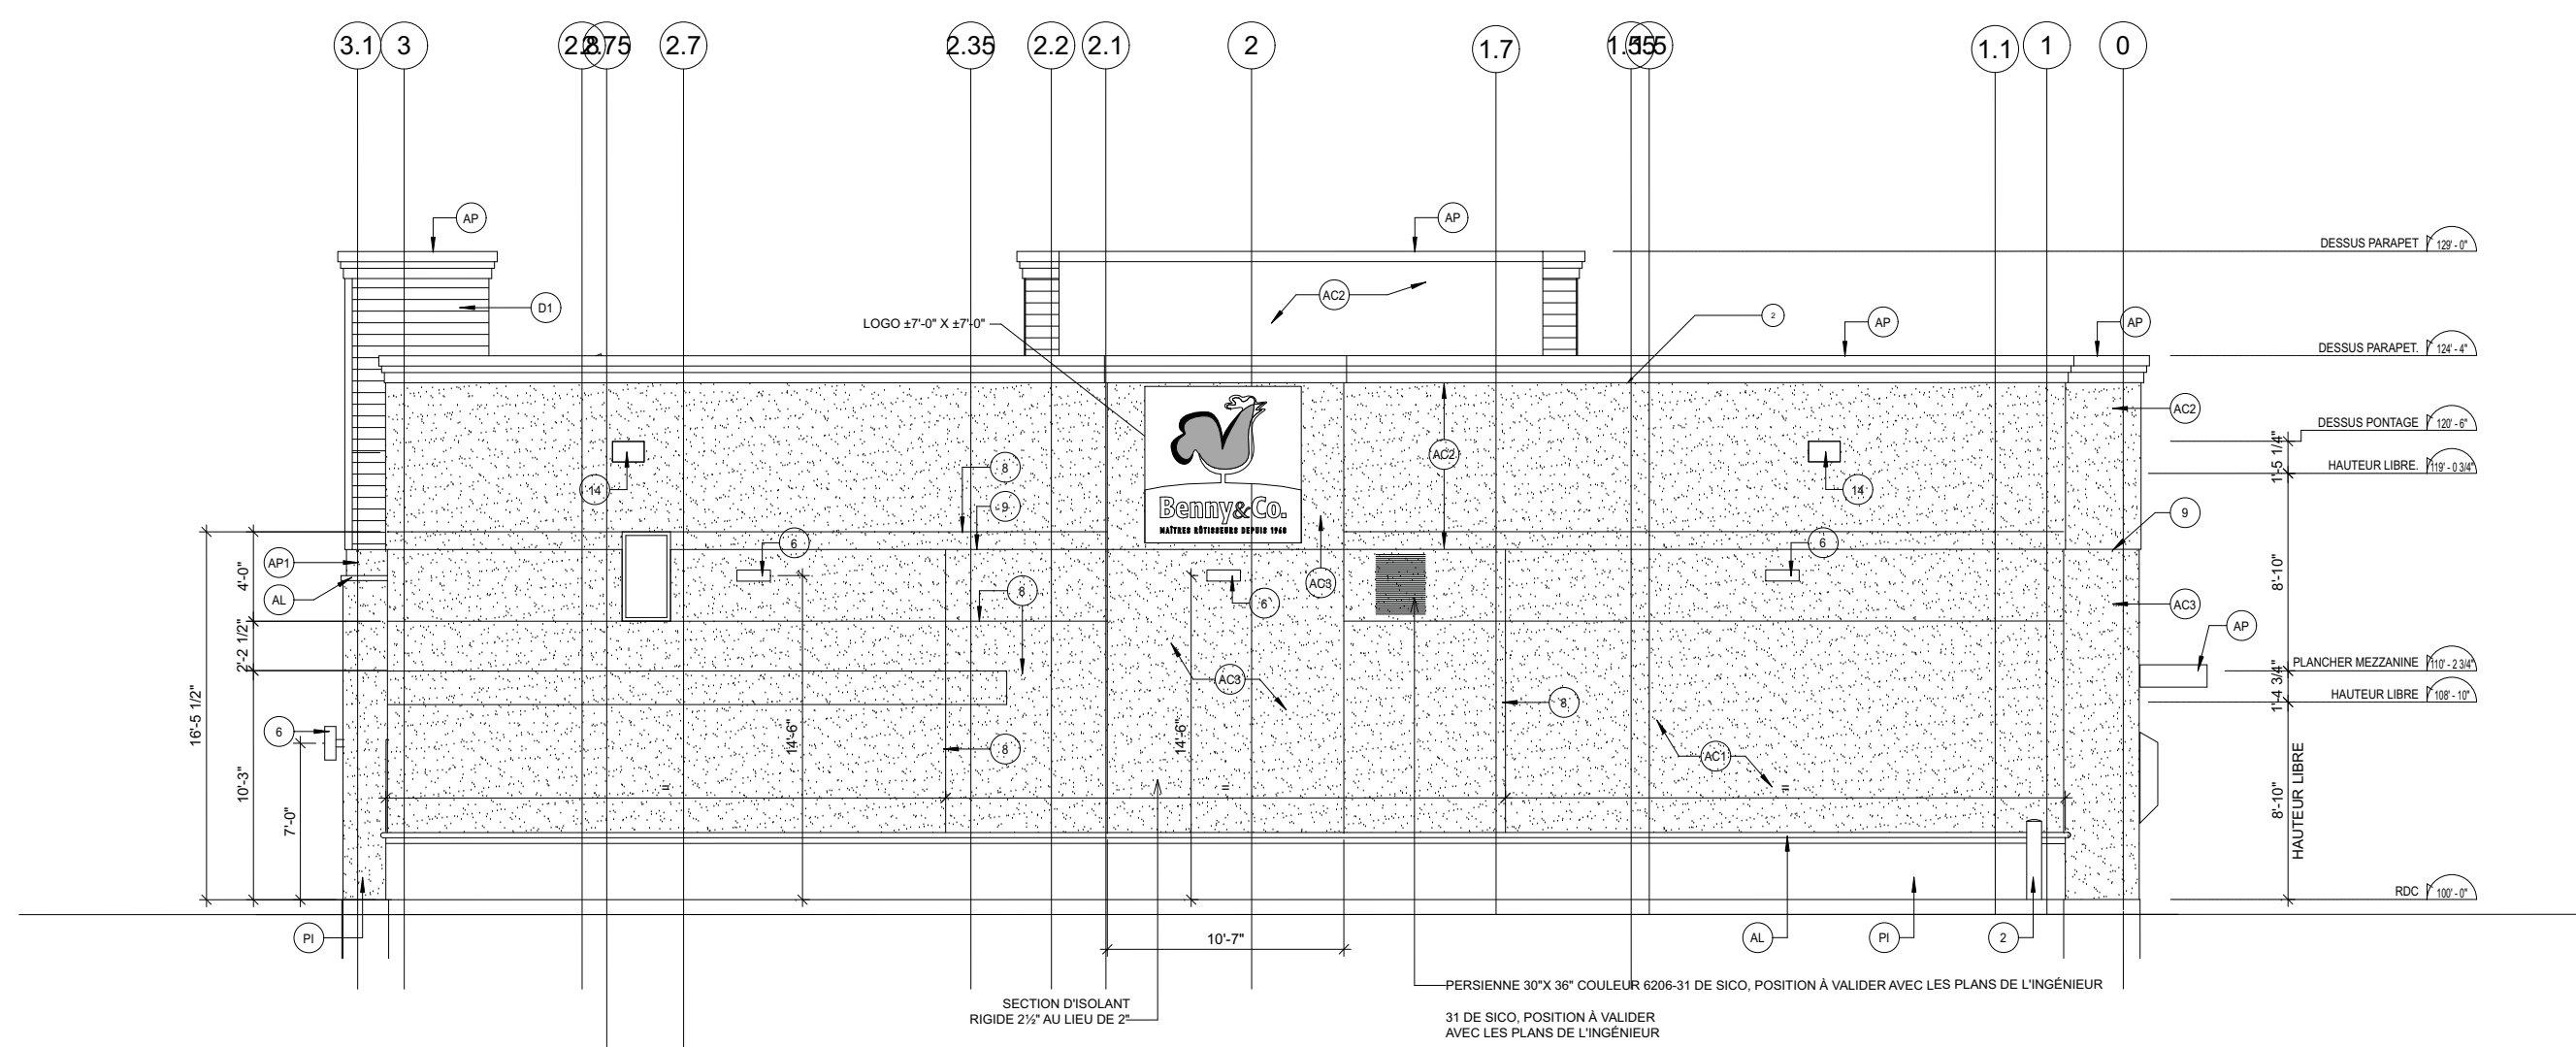

3 WEST ELEVATION - RESTAURANT
SCALE: 1:100

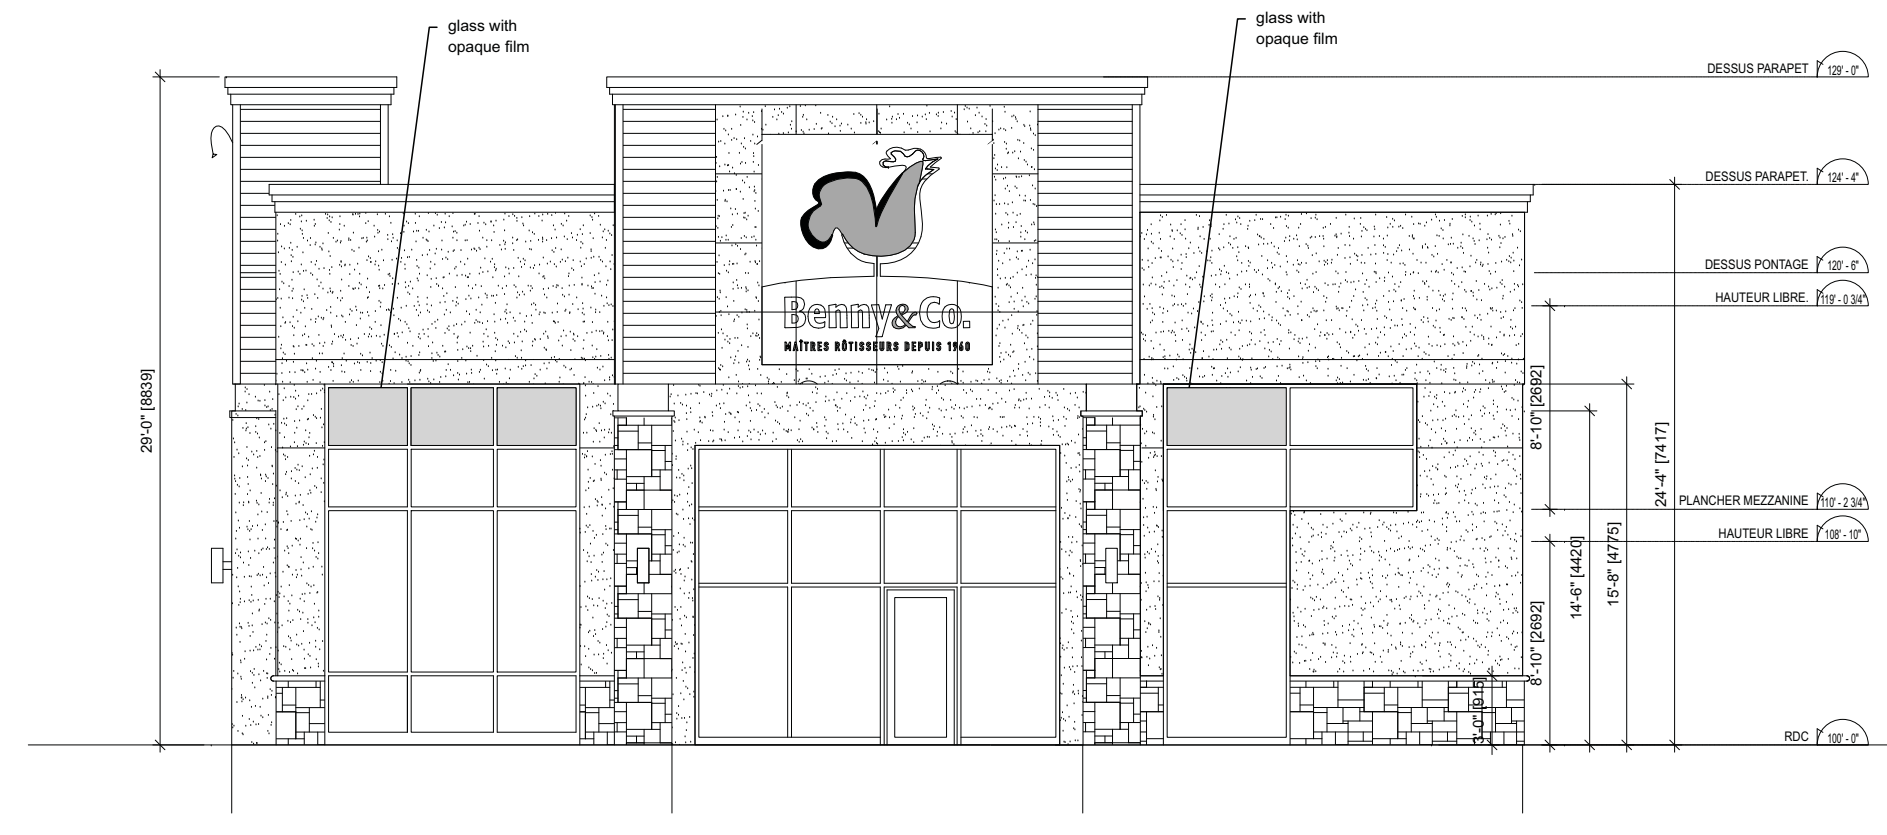

2 NORTH ELEVATION - RESTAURANT
SCALE: 1:100



4 SOUTH ELEVATION - RESTAURANT
SCALE: 1:100



Note: Building permit issuance shall be subject to the building permit drawings not being in contravention with these approved plans and drawings including, but not limited to, the exterior design of the building and exterior building materials.

Note: This drawing and all copyright therein are the sole and exclusive property of TACT Design Inc. Reproduction or use of this drawing in whole or in part by any means or in any way whatsoever without the prior written consent of TACT Design is strictly prohibited. Do not scale this drawing. Published Tuesday, November 26, 2019. file: 1611-06 Clyde v_23.1_SPC resubmission.ph

design architect
TACT Architecture Inc.
6601 College Street (near lane)
Toronto Ontario M6G 1B8
416-516-1049
info@tactdesign.ca

architect of record
nicholas caragianis architect inc.
27 Penhale Street,
Toronto, Ont. M5G 3G9
416-517-6801
416-517-6802
info@nicholasarchitect.ca
www.nicholasarchitect.ca

job title/location
DYMON STORAGE
1375 Clyde Ave
Ottawa, Ontario

client
Dymon Capital Corporation

city file number

sheet title
Site Elevations - Building 3

drawn by
RD, JL, FT, ST

issue date
Tuesday, November 26, 2019

job number
1611-07

scale
as noted