



LEGEND

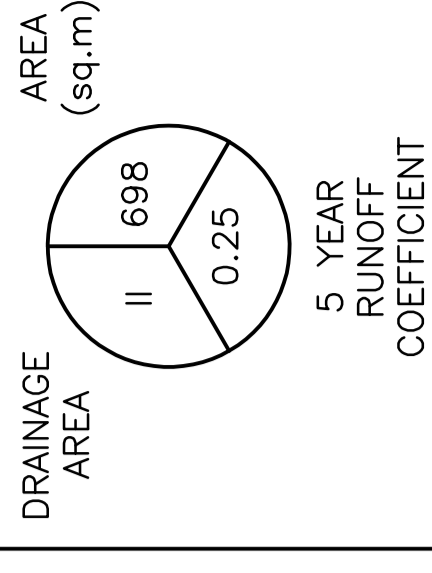

KEY PLAN

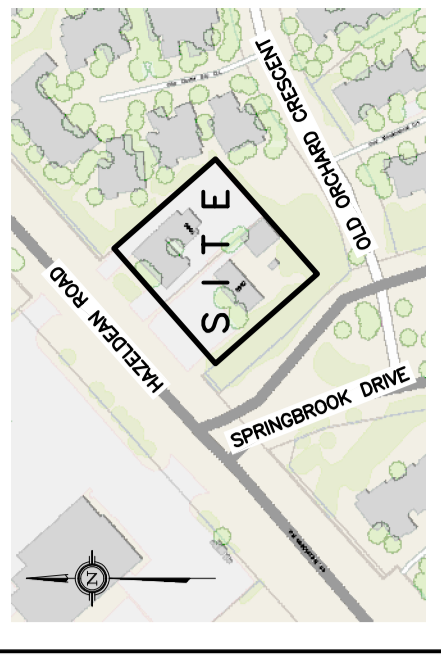


No.	DATE	REVISION
1	AUG 30-19	ISSUED FOR COORDINATION
2	SEP 5-19	ISSUED FOR APPROVAL
3	NOV 22-19	RE-ISSUED FOR APPROVAL
4	JAN 13-20	RE-ISSUED FOR APPROVAL

D. B. GRAY ENGINEERING INC.
Stormwater Management - Grading & Drainage - Storm & Sanitary Sewers - Erosion
 700 Long Point Circle
 Ottawa, Ontario dgray@dbgrayengineering.com
 613-425-8044

Project:
PROPOSED MIXED-USE BUILDING
5986-5992 HAZELDEAN RD
 OTTAWA, ONTARIO


DRAINAGE PLAN

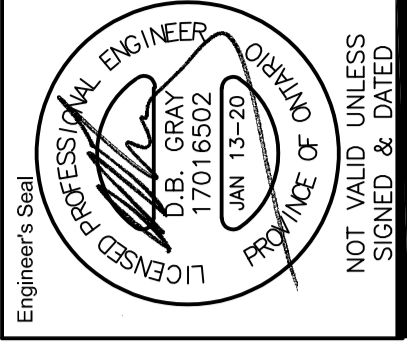

Drawn: D.B.G.
 Hor. Scale: 1:250
 Vert. Scale: As Shown
 Date: AUG 30-19
 Job No.: 19042
 Drawing No.: **C-6**
 of **6**

#18024

D07-12-19-0152

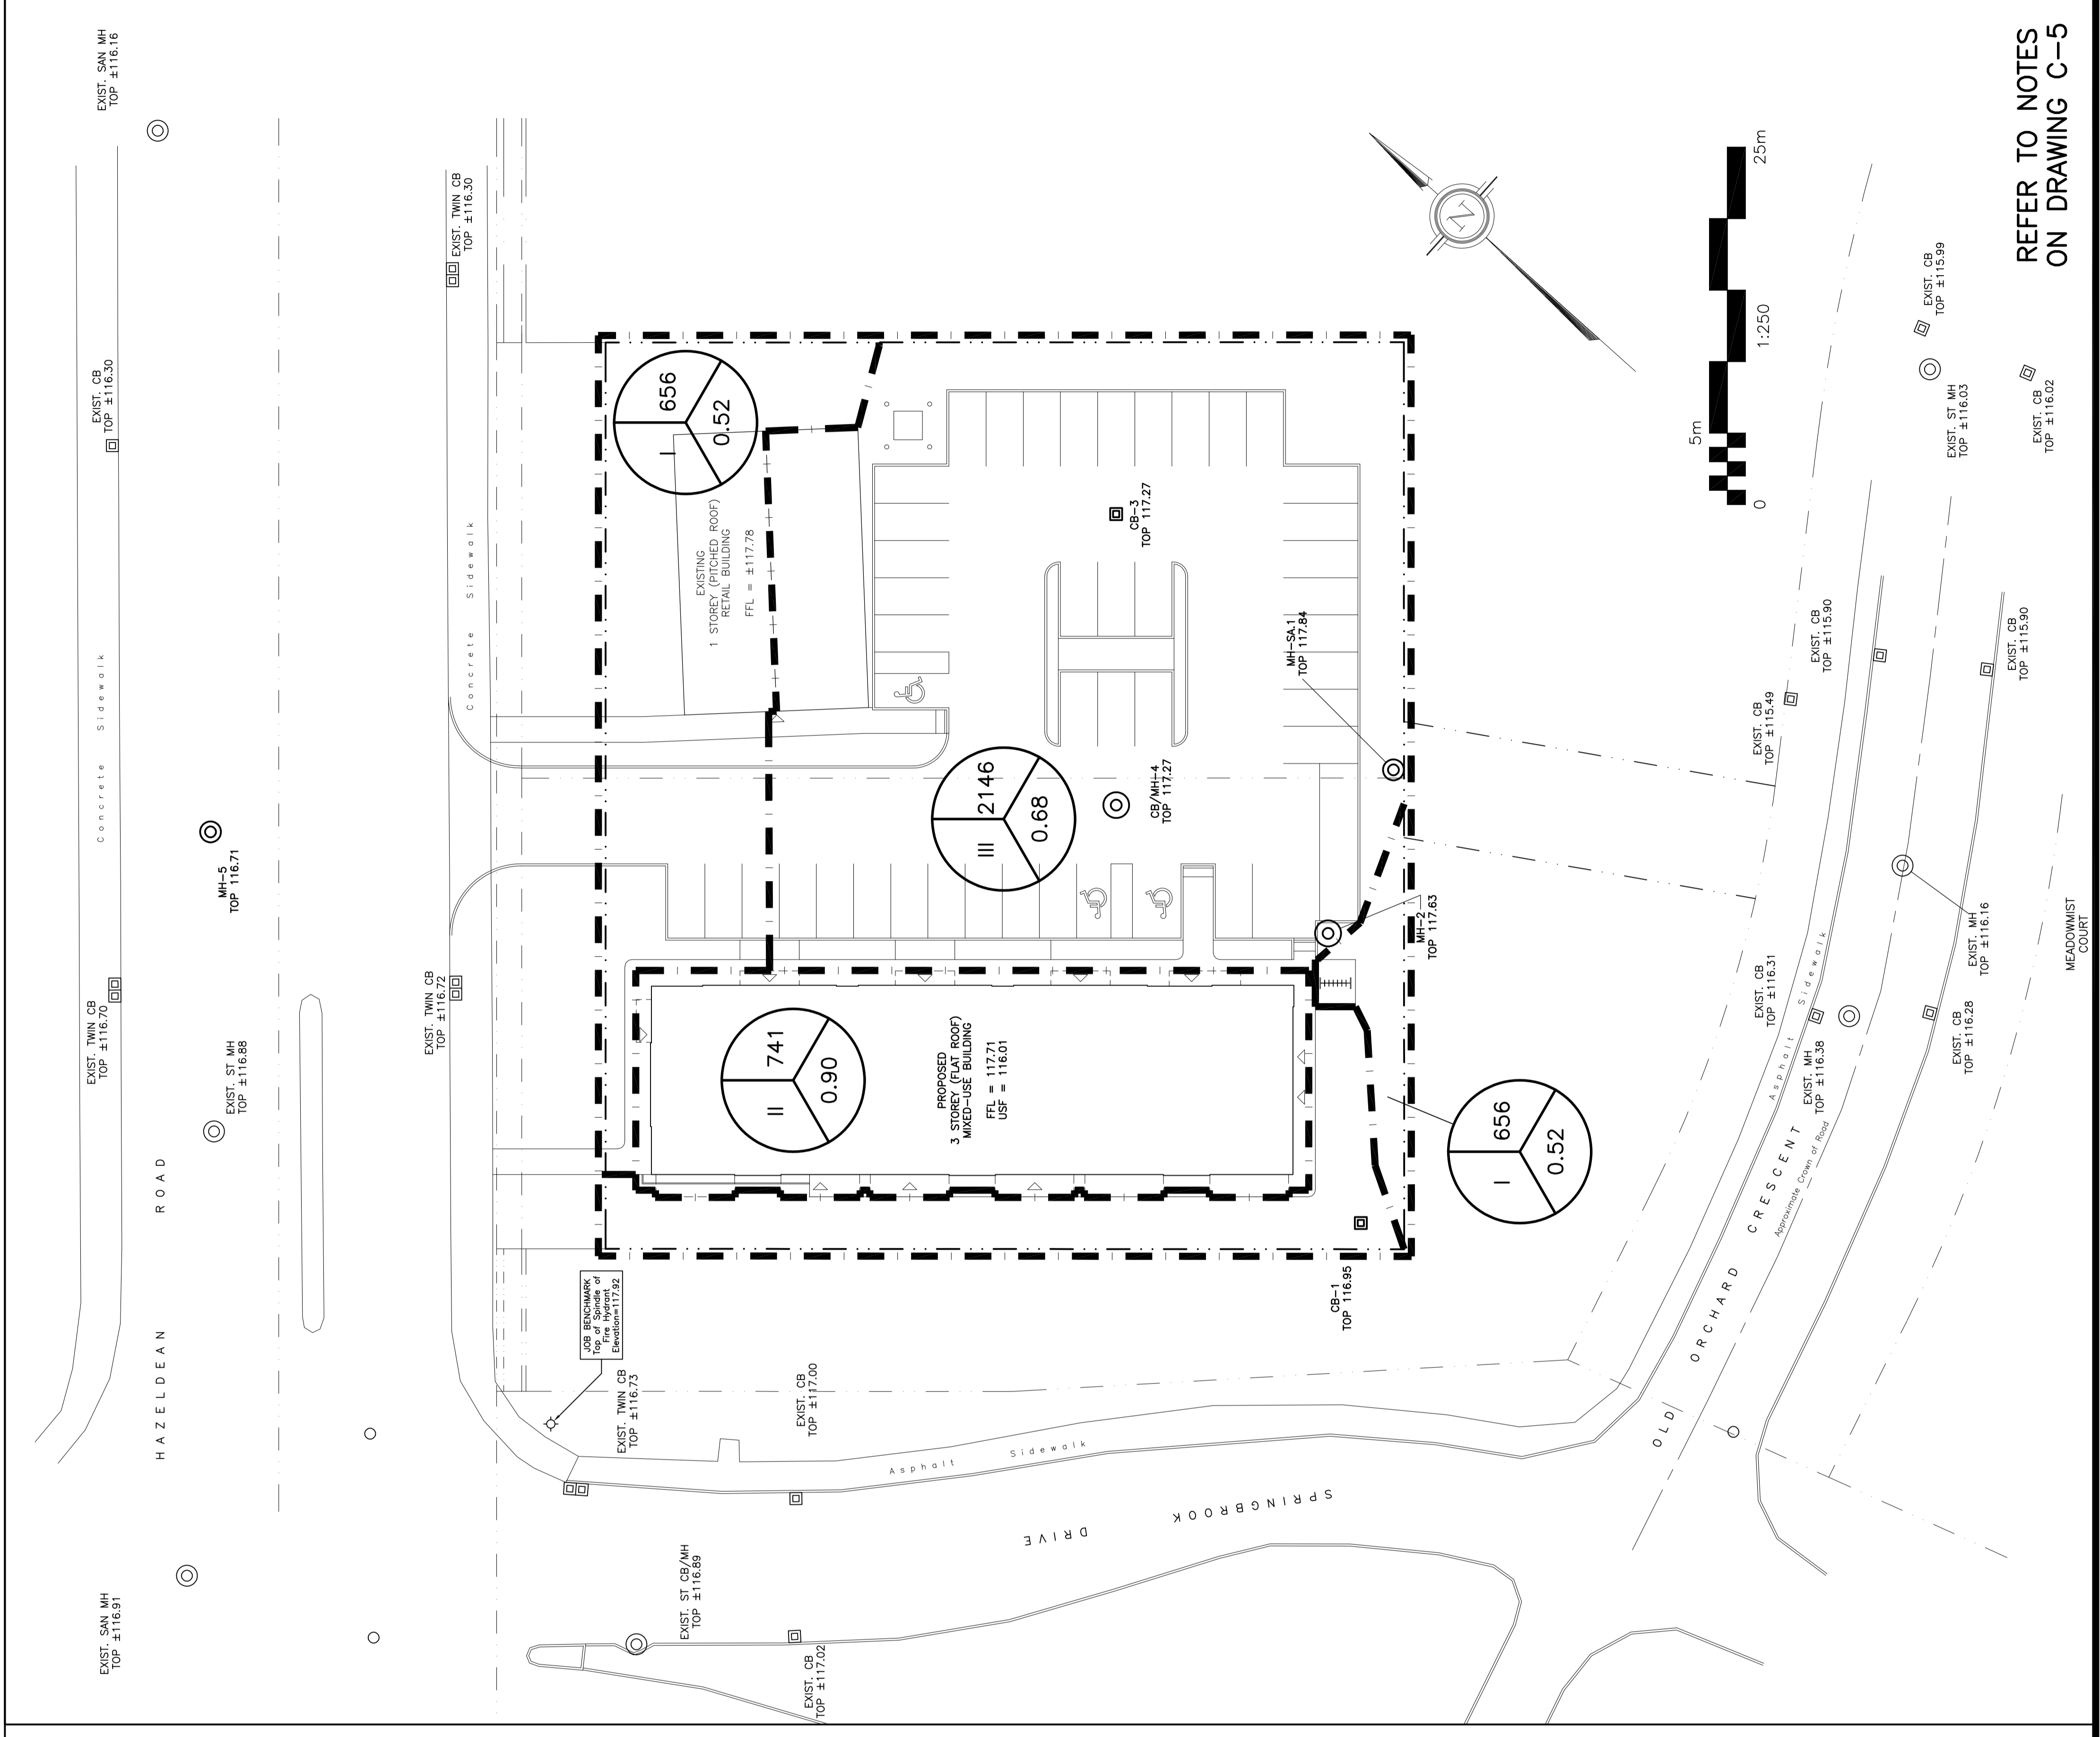

REFER TO NOTES ON DRAWING C-5