
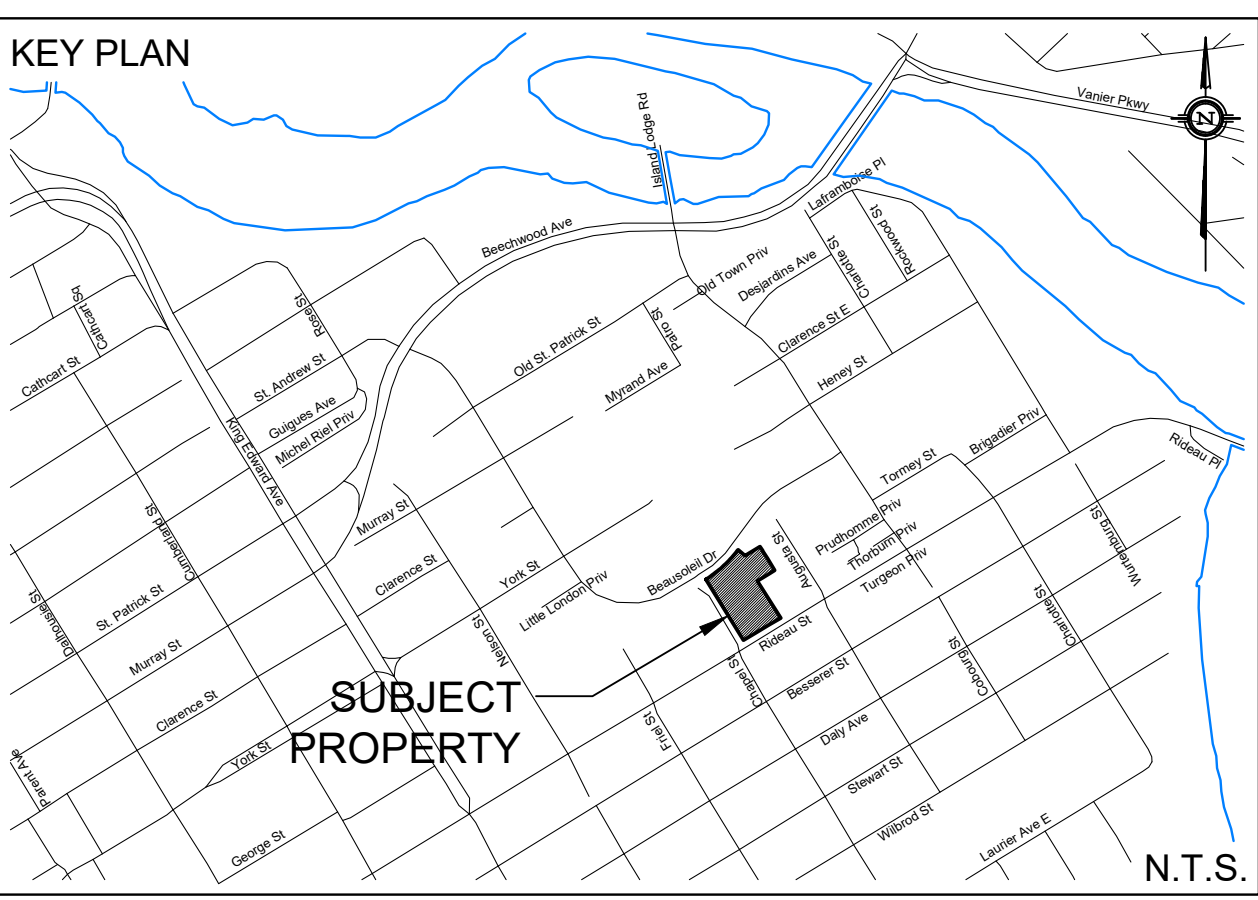


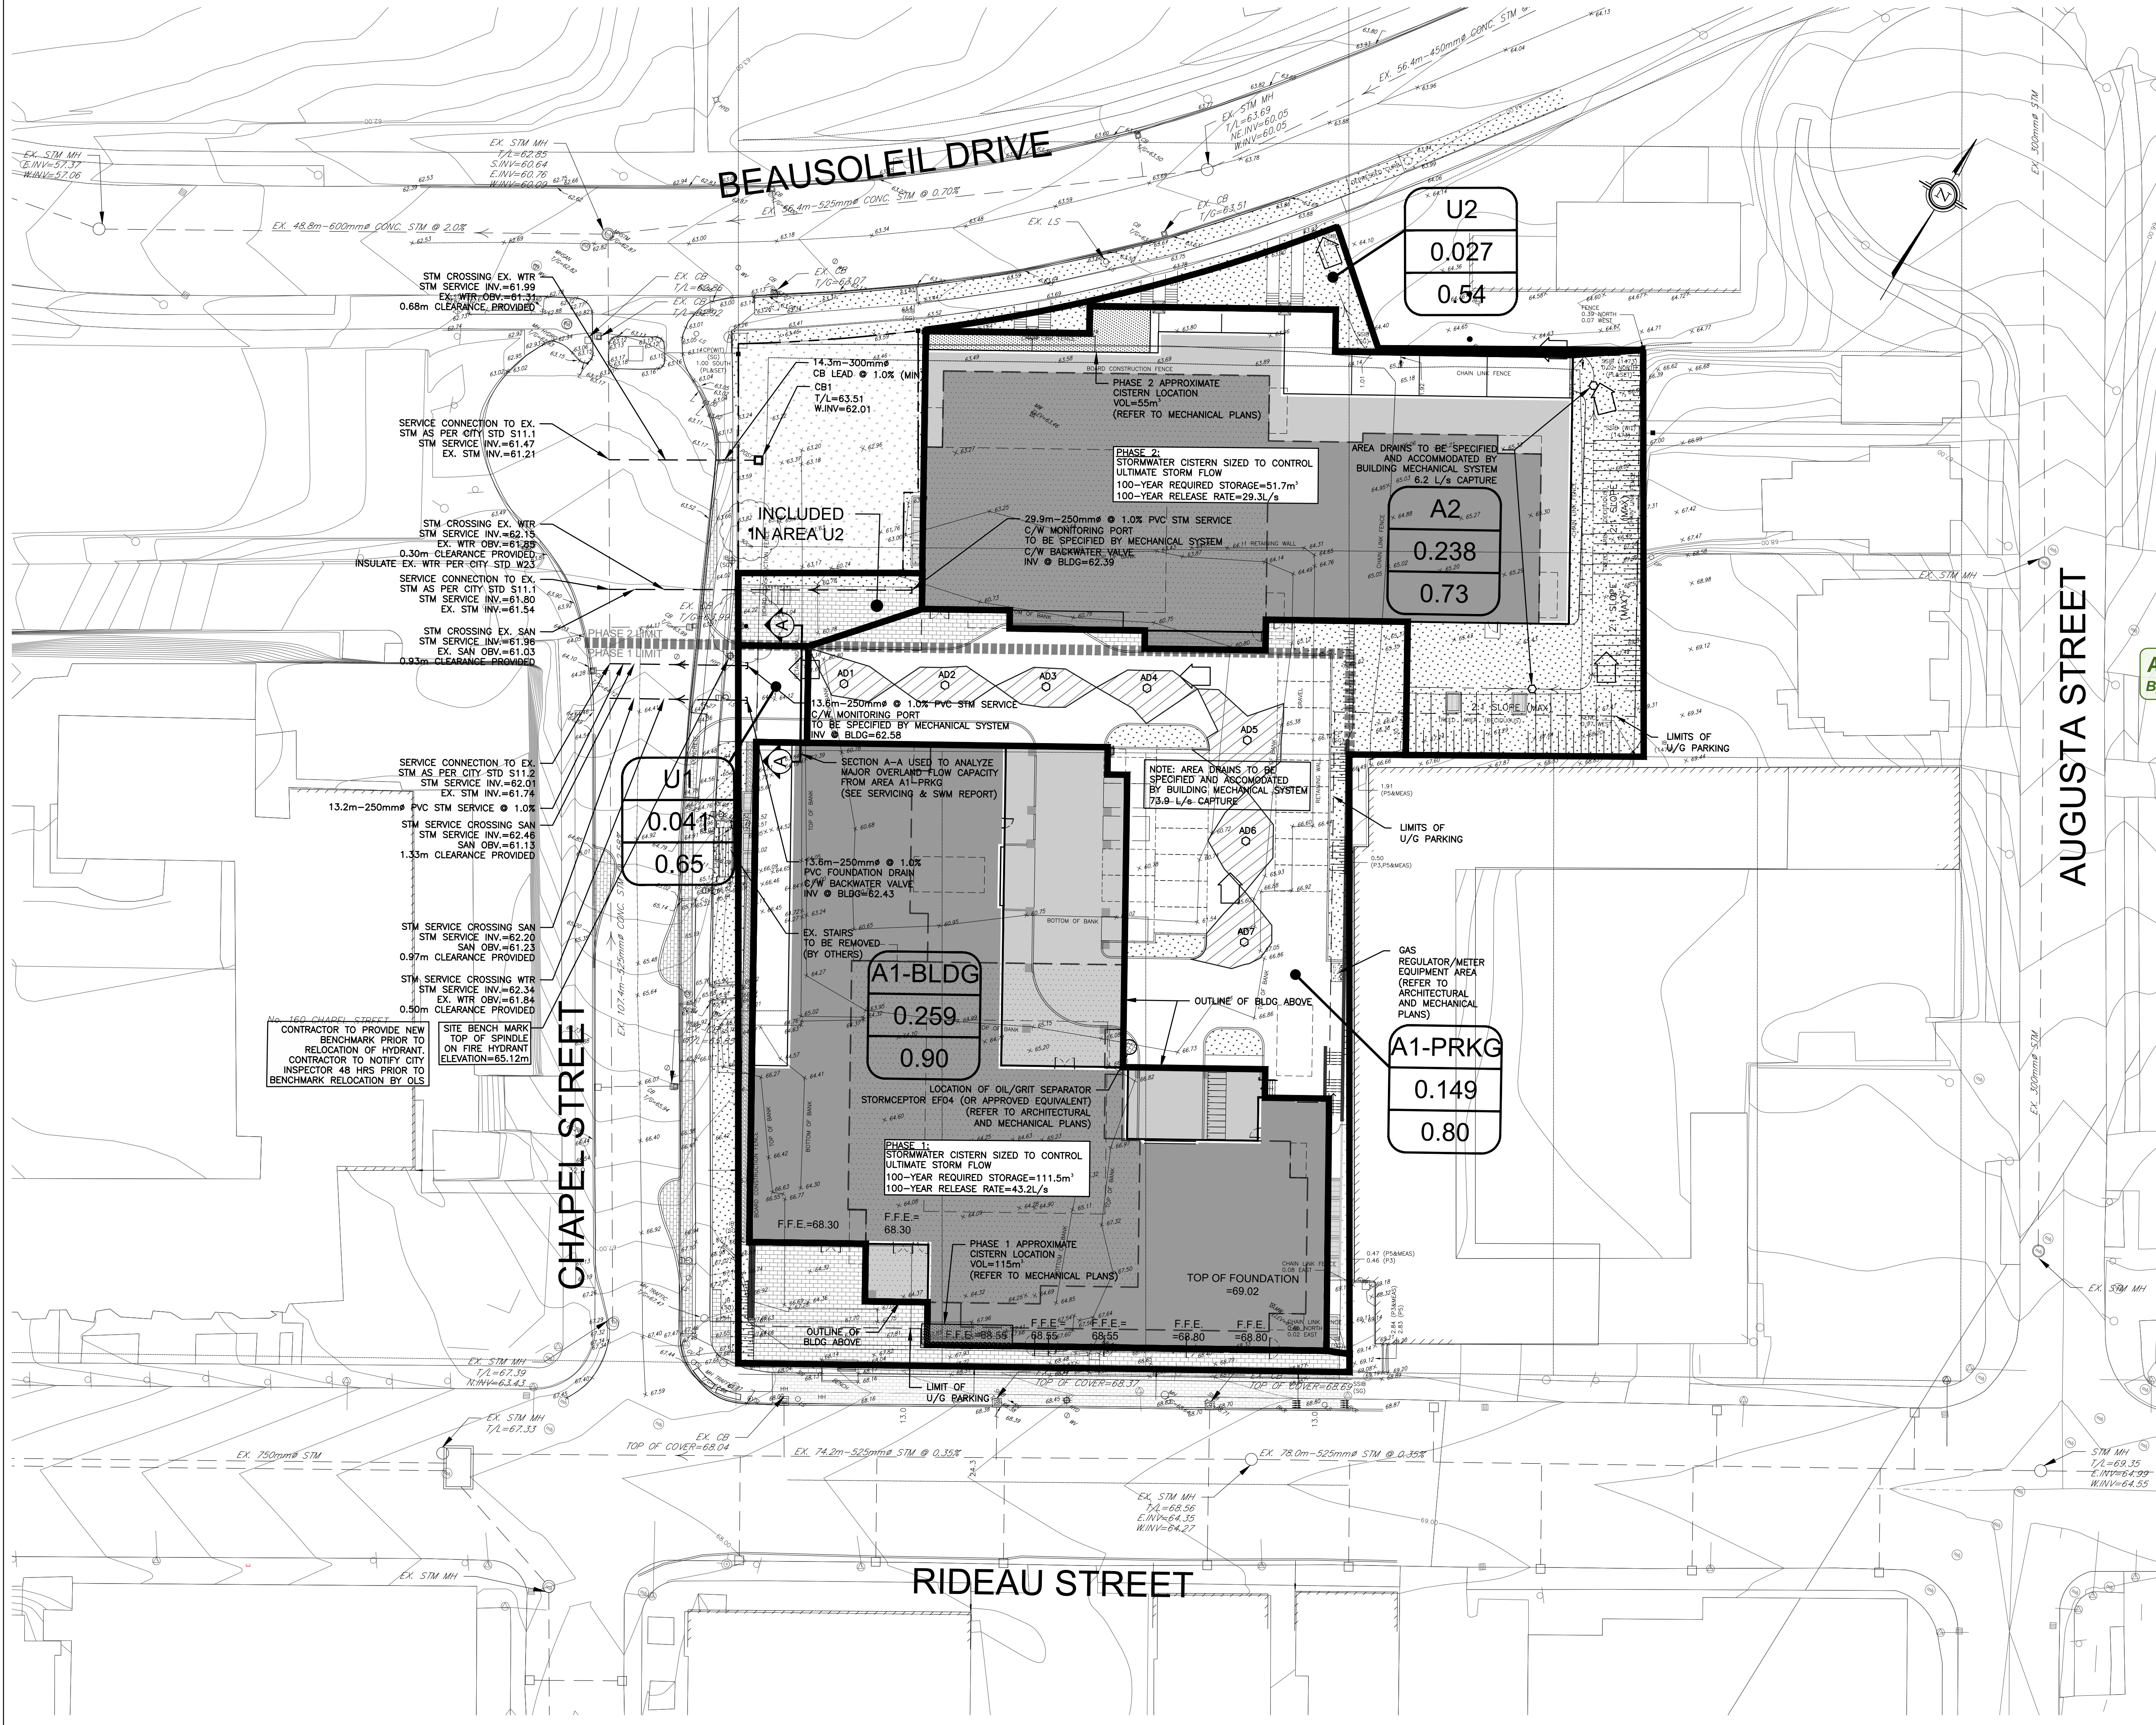

LEGEND

EX6	PROPERTY LINE	PROPOSED STORM SEWER
4.010	DRAINAGE AREA ID	DRAINAGE DIVIDE
0.19	AREA IN Ha	PROPOSED SWALE
	RATIONAL METHOD RUNOFF COEFFICIENT	PROPOSED PERFORATED SUBDRAIN
		PROPOSED STORM MANHOLE
		PROPOSED CATCH BASIN
		PROPOSED AREA DRAIN TO BE SPECIFIED AND ACCOMMODATED BY BUILDING MECHANICAL SYSTEM
		EMERGENCY FLOW ROUTE
		SURFACE PONDING AREA

APPROVED
By Jamesdo at 5:31 pm, Jan 20, 2020

DOUGLAS JAMES, MCIP, RPP
MANAGER, DEVELOPMENT REVIEW - CENTRAL PLANNING, INFRASTRUCTURE & ECONOMIC DEVELOPMENT DEPARTMENT, CITY OF OTTAWA

TOPOGRAPHIC INFORMATION
TOPOGRAPHIC INFORMATION PROVIDED BY STANTEC GEOMATICS LTD.
PROJ. NO. 18-043-005-111
DATED MARCH 19, 2015

SITE PLAN INFORMATION
SITE PLAN PROVIDED BY RLA ARCHITECTURE
PROJ. NO. 1833
DATED DECEMBER 13, 2019

GEOTECHNICAL STUDY
GEOTECHNICAL RECOMMENDATIONS PROVIDED BY PATERSON GROUP INC.
PROJ. NO. PG2933-1R
DATED APRIL 10, 2019

SITE SERVICING AND STORMWATER MANAGEMENT STUDY
SERVICING AND STORMWATER MANAGEMENT RECOMMENDATIONS PROVIDED BY DSEL
DATED OCTOBER 2019

BENCH MARK
LOCATED TOP OF SPINDLE OF FIRE HYDRANT ON CHAPEL STREET
ELEV=65.12

8.	A.A.S.	19.12.18	ISSUED FOR MUNICIPAL APPROVAL
7.	A.A.S.	19.12.13	ISSUED FOR BUILDING PERMIT
6.	A.A.S.	19.11.29	ISSUED FOR MUNICIPAL REVIEW
5.	A.A.S.	19.10.11	ISSUED FOR MUNICIPAL REVIEW
4.	A.A.S.	19.09.04	ISSUED FOR COORDINATION
3.	A.A.S.	19.07.16	ISSUED FOR MUNICIPAL REVIEW
2.	A.A.S.	19.04.10	ISSUED FOR MUNICIPAL REVIEW
1.	A.A.S.	19.04.03	ISSUED FOR COORDINATION
No.	BY	YY.MM.DD	DESCRIPTION

PROJECT No19-1086

ULTIMATE STORMWATER MANAGEMENT PLAN
151 CHAPEL STREET © DSEL

TRINITY DEVELOPMENT GROUP INC. 3250 BLOOR STREET WEST, SUITE 1000
TORONTO, ONTARIO M8X 2X9
Tel. (416) 255 8800

DSEL
david schaeffer engineering ltd
SMART SUBDIVISIONS™

120 Iber Road Unit 103
Stittsville, Ontario, K2S 1E9
Tel. (613) 836-0856
Fax. (613) 836-7183
www.DSEL.ca

DRAWN BY:	A.A.S.	CHECKED BY:	B.N.C.	DRAWING NO.	SHEET NO.
DESIGNED BY:	A.A.S.	CHECKED BY:	R.D.F.		
SCALE:	1:300	DATE:	APRIL 2019	SWM-1	1 of 2