




5 BUILDING SECTION
A-201 SCALE 1:200

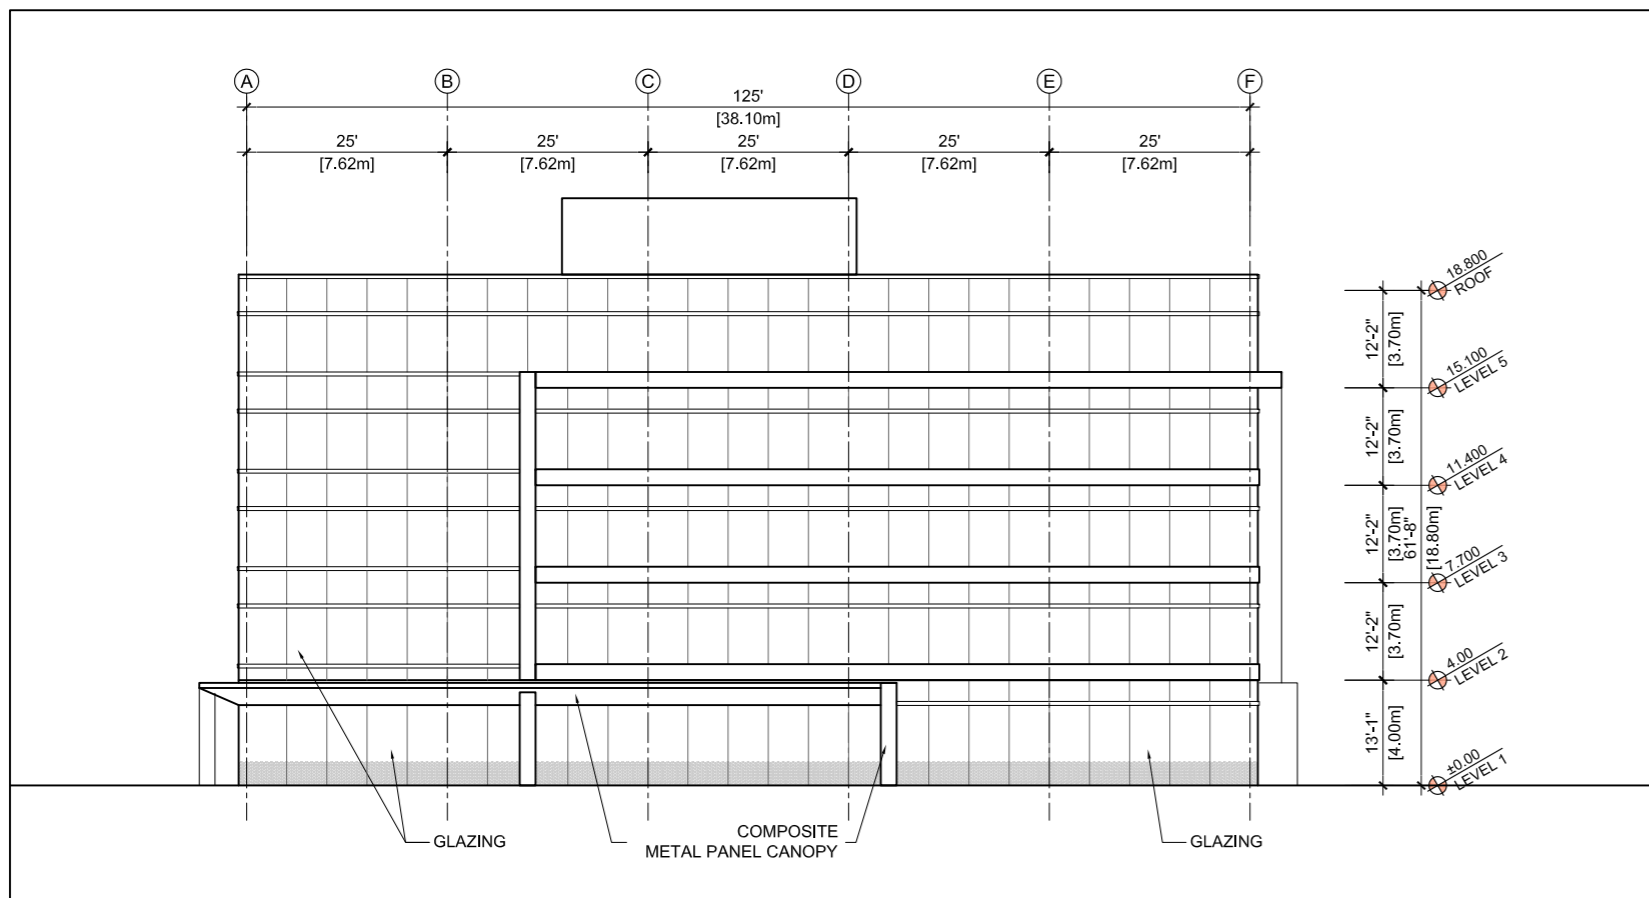


4 WEST (SIDE) ELEVATION
A-201 SCALE 1:200

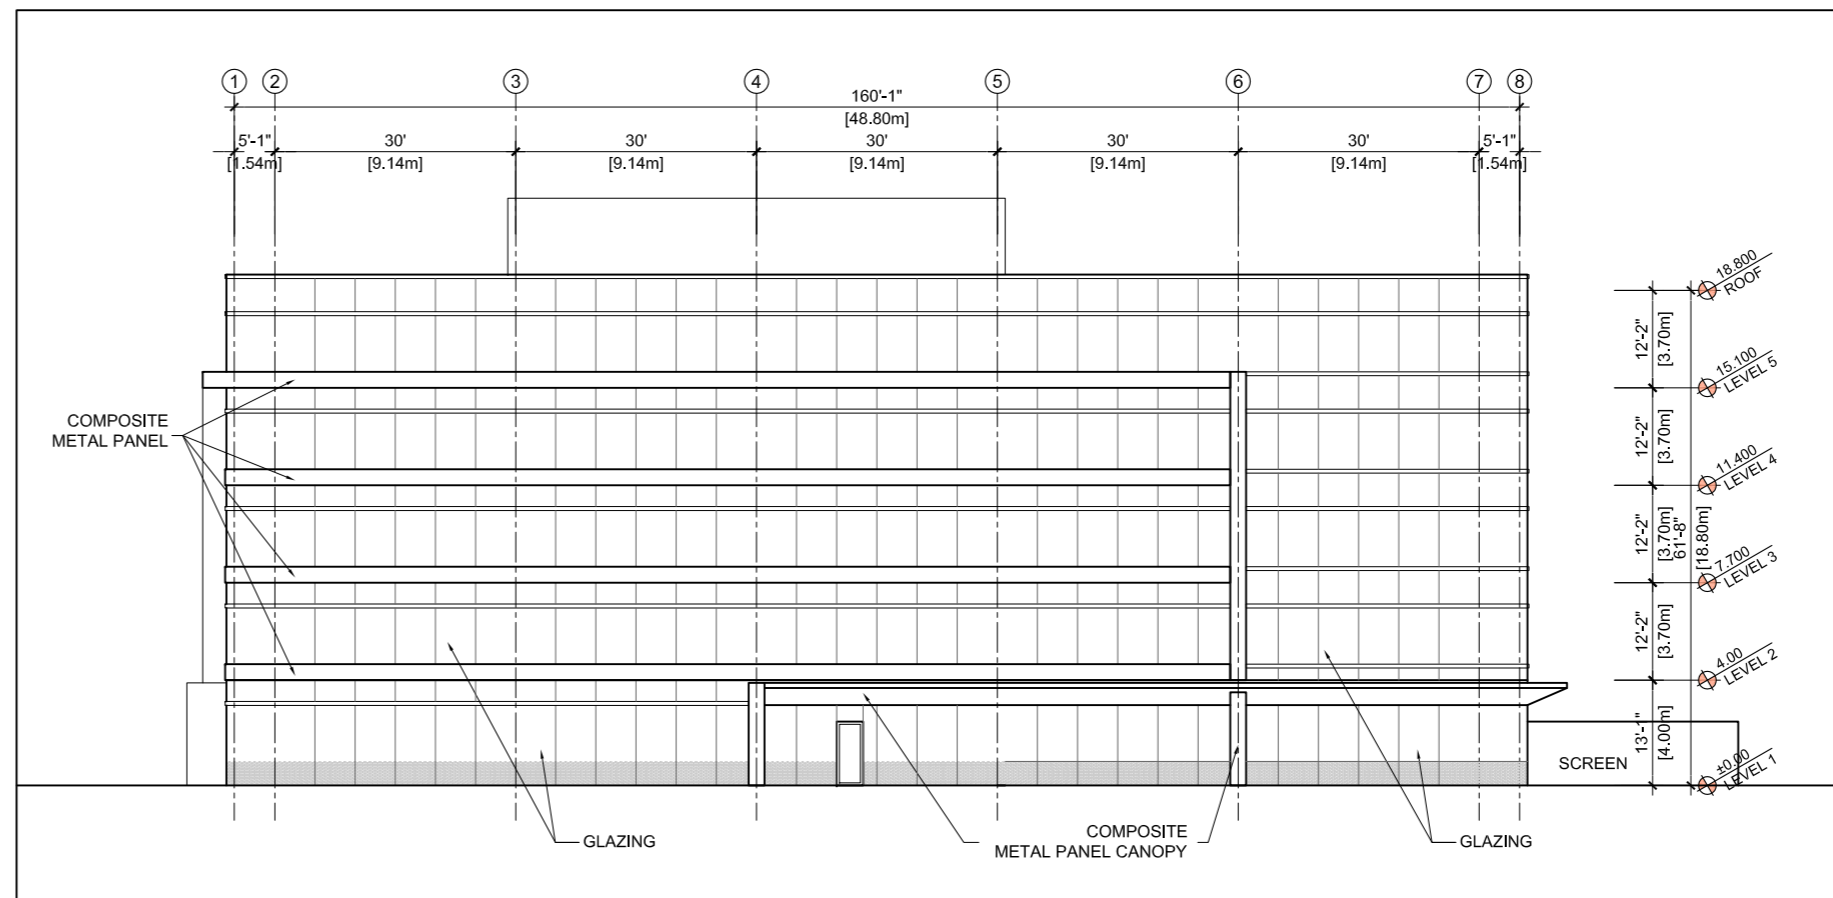

2 SOUTH (REAR) ELEVATION
A-201 SCALE 1:200

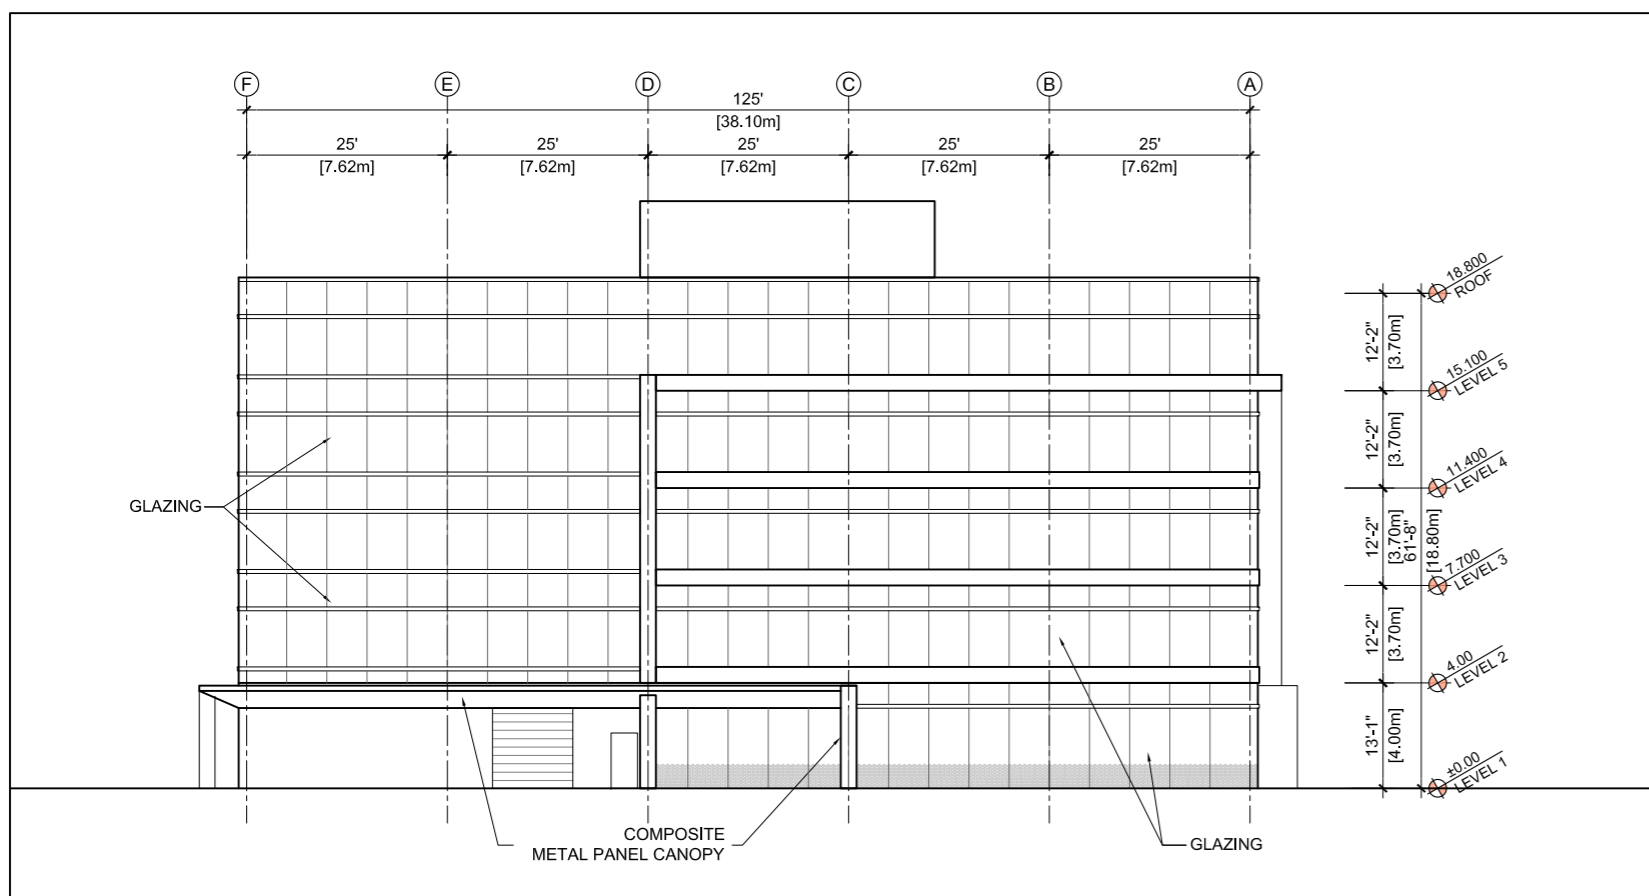

3 EAST (SIDE) ELEVATION
A-201 SCALE 1:200

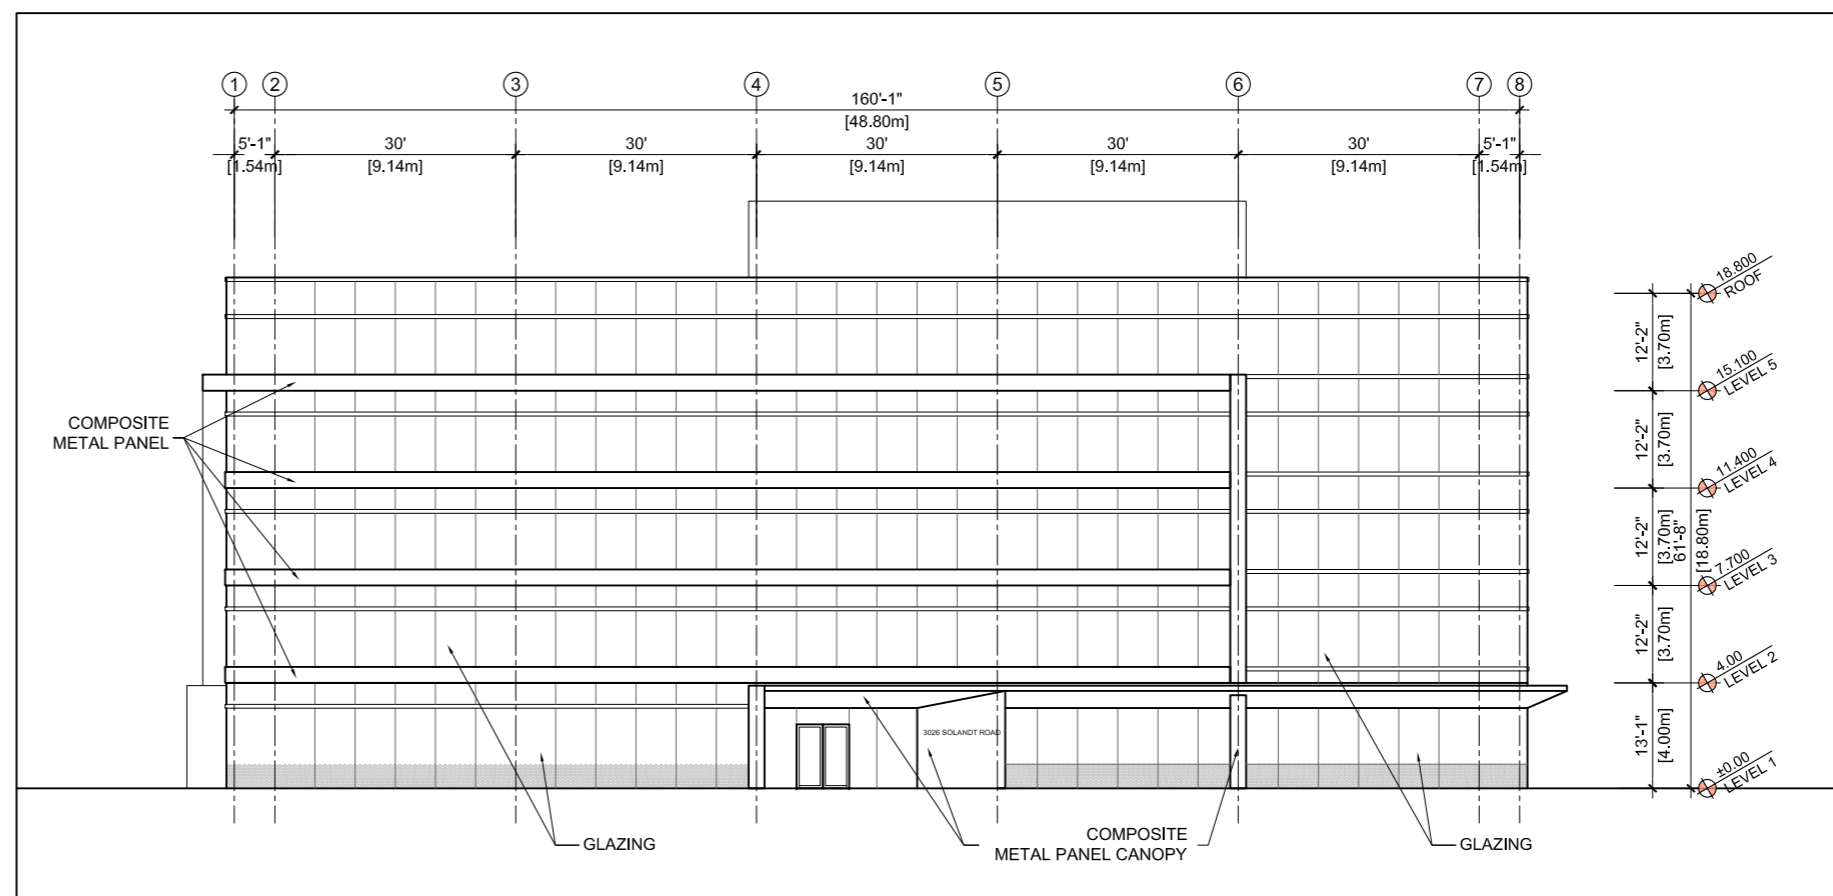

1 NORTH (FRONT) ELEVATION
A-201 SCALE 1:200

no.	revision	date
4		
3		
2		
1	ISSUED FOR SITE PLAN APPLICATION	17 JAN. 2020

N45 ARCHITECTURE INC.
71 Bank Street, 7th Floor - Ottawa, Ontario, K1P 5N2
tel. 613.224.0095 fax 613.224.9811

project
SOLANDT ROAD OFFICE BUILDING
3026 SOLANDT ROAD, KANATA, ONTARIO

construction north
true north

seal
ONTARIO ASSOCIATION OF ARCHITECTS
J. J. JOHNSON
LICENCE 2966

drawing title ELEVATIONS	
scale AS SHOWN	drawn by J. J.
date Dec. 2019	checked by R.M.
project number 19-458	drawing number A-201
CONTRACTOR TO VERIFY ALL DIMENSIONS AND NOTIFY THE ARCHITECT OF ANY DISCREPANCIES BEFORE WORK COMMENCES. DO NOT SCALE DRAWINGS.	
	revision