




8 PLAN DETAIL
A-002 SCALE 1:10

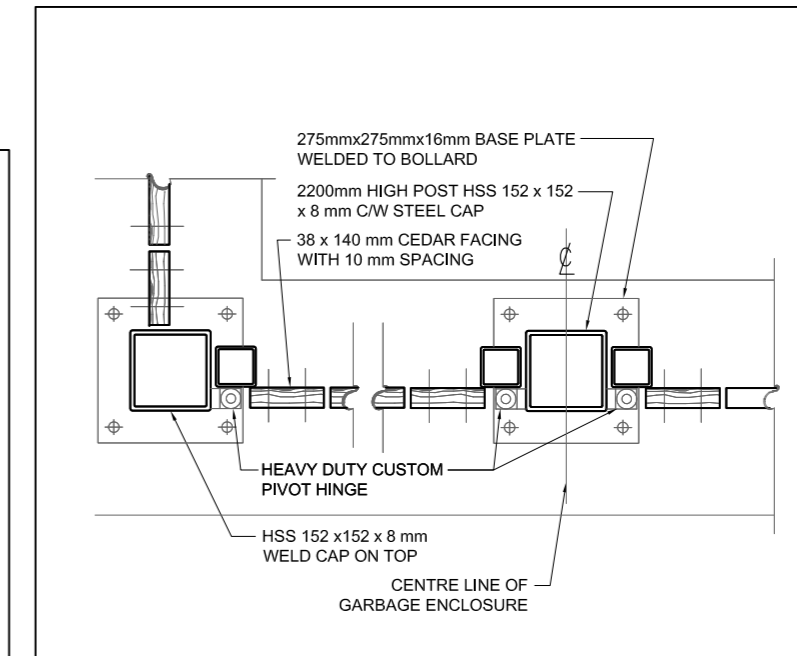


7 PLAN DETAIL
A-002 SCALE 1:10

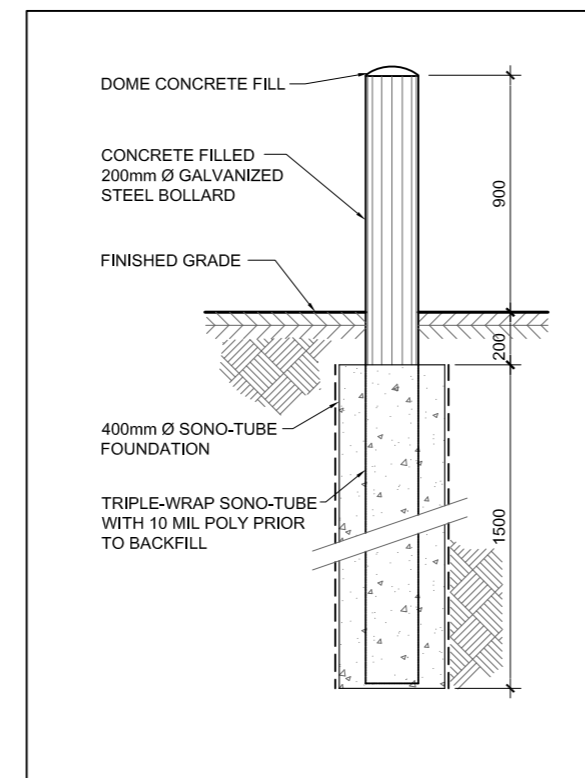


6 BOLLARD DETAIL
A-002 SCALE 1:20

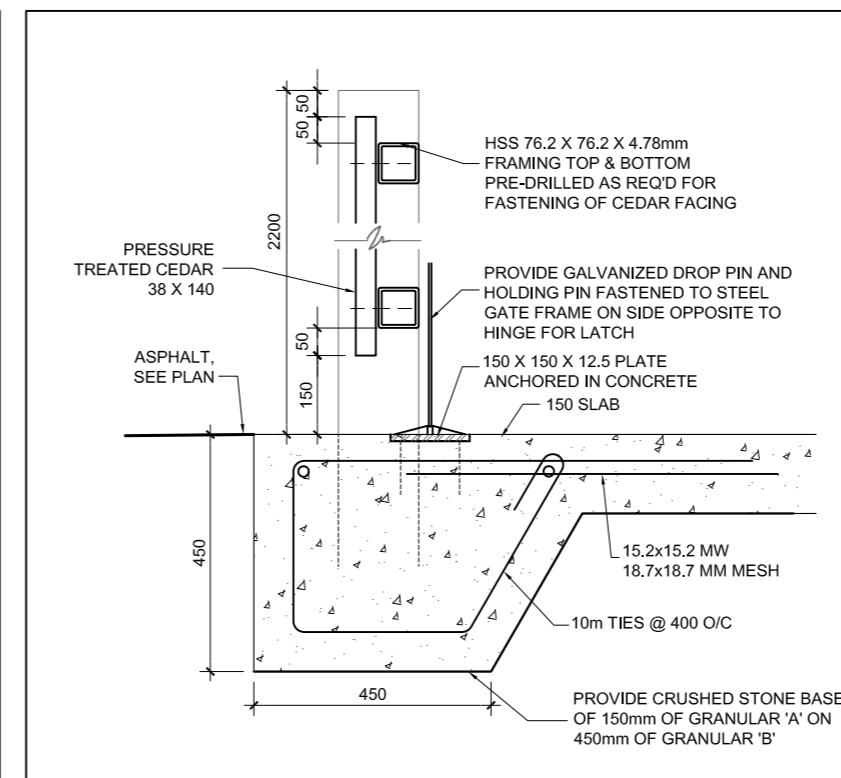


5 SECTION DETAIL
A-002 SCALE 1:10

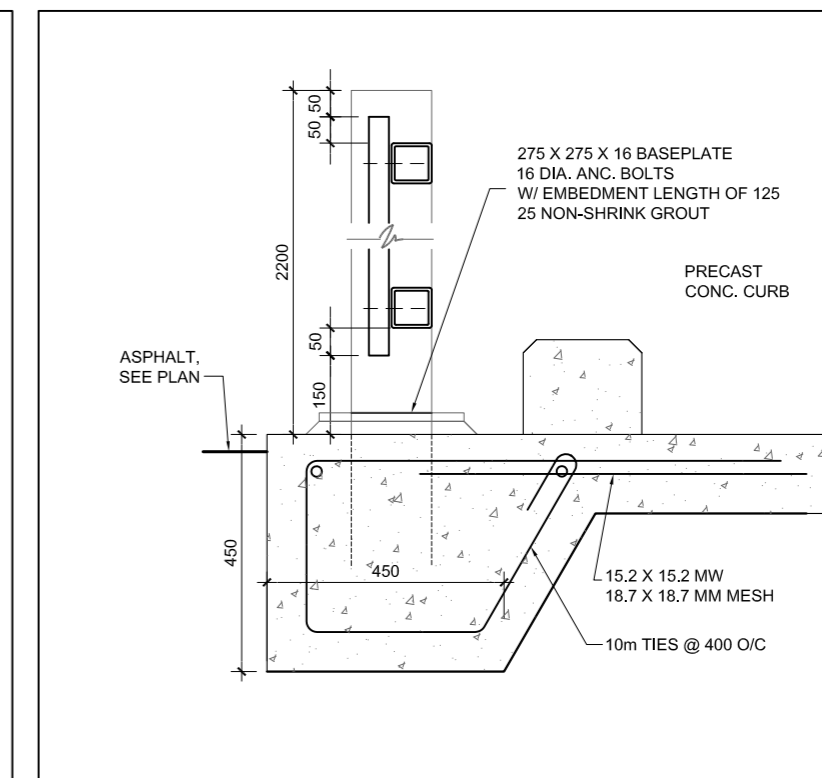


4 SECTION DETAIL
A-002 SCALE 1:10

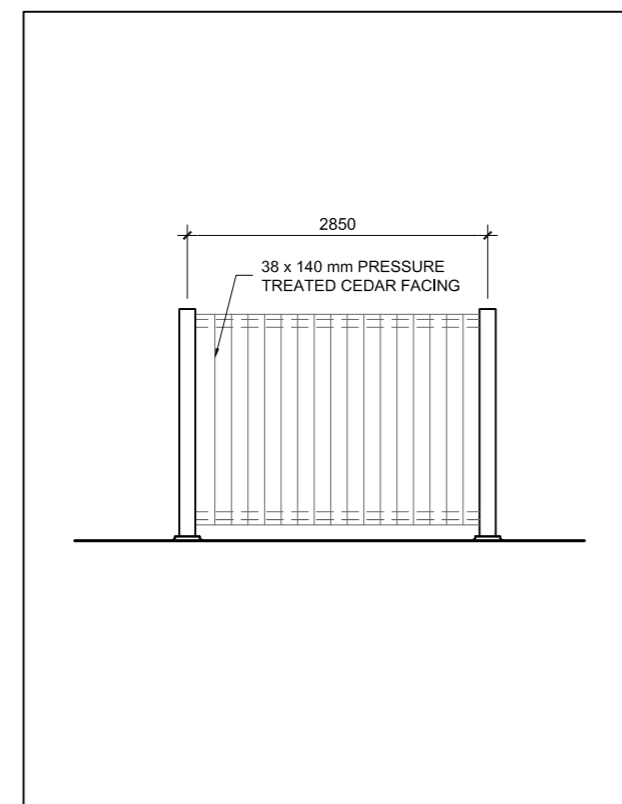

3 GARBAGE ENCLOSURE SIDE ELEVATION
A-002 SCALE 1:50

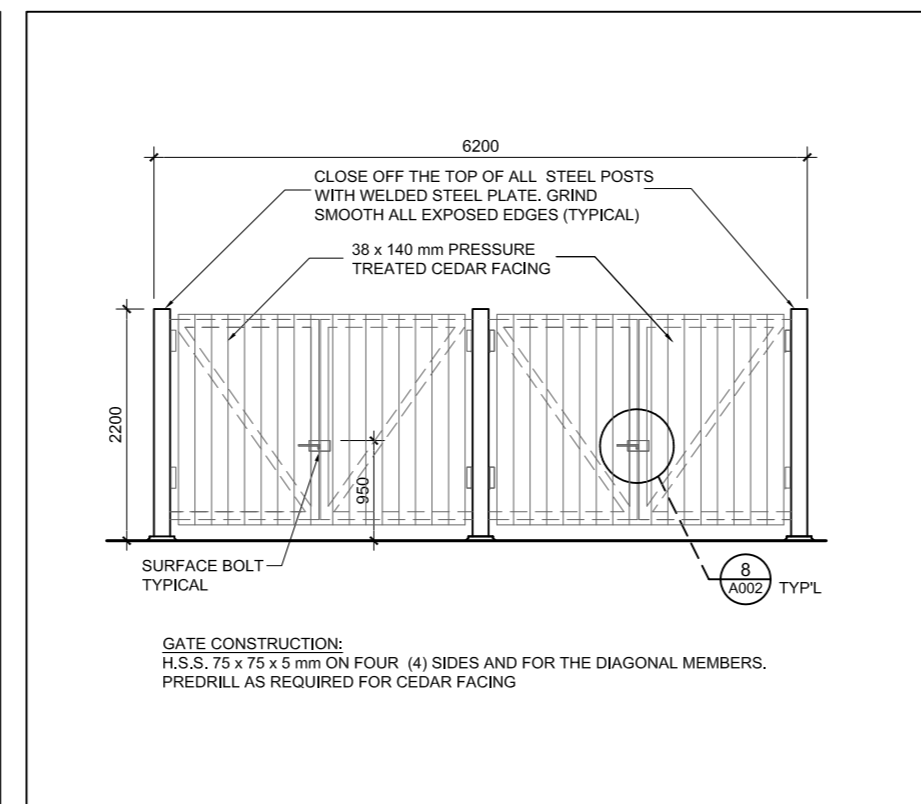

2 GARBAGE ENCLOSURE ELEVATION
A-002 SCALE 1:50

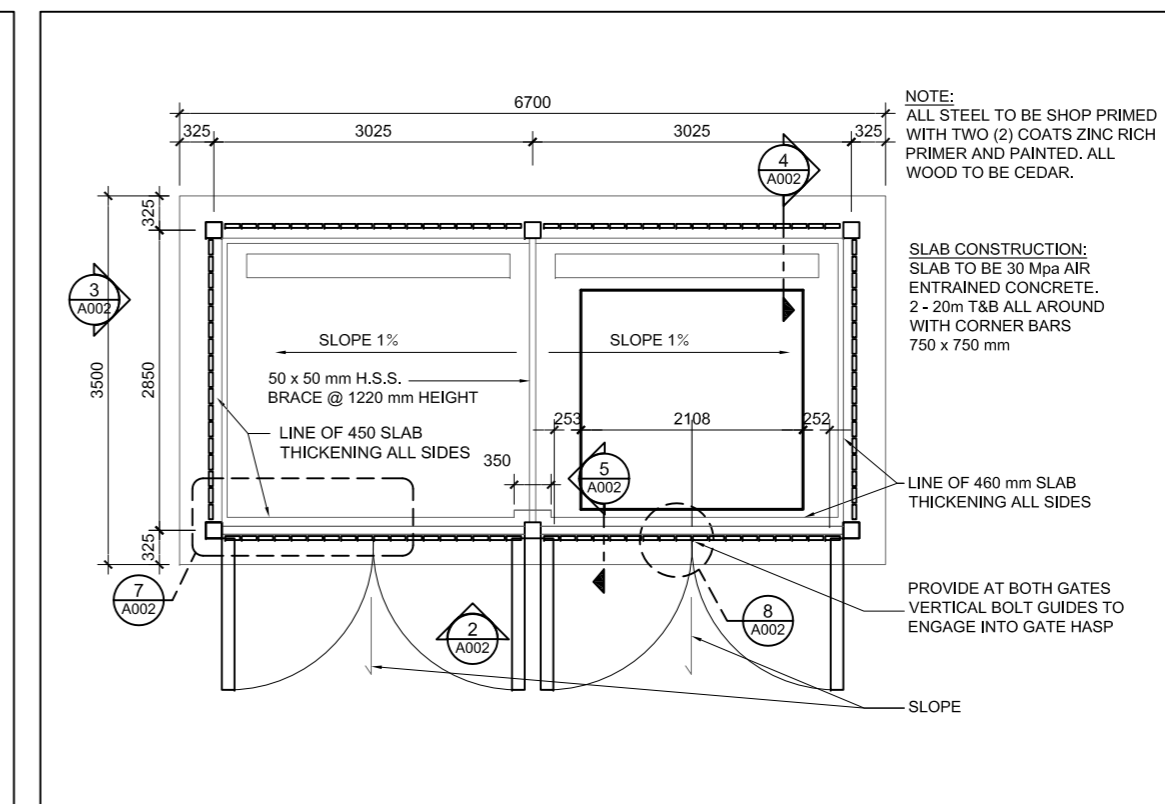

1 GARBAGE ENCLOSURE PLAN
A-002 SCALE 1:50

no.	revision	date
1	ISSUED FOR SITE PLAN APPLICATION	17 JAN. 2020
2		
3		
4		

N45 ARCHITECTURE INC.
71 Bank Street, 7th Floor - Ottawa, Ontario, K1P 5N2
tel. 613.224.0095 fax 613.224.9811

project
**SOLANDT ROAD
OFFICE BUILDING**
3026 SOLANDT ROAD, KANATA,
ONTARIO

construction north
true north

seal
ARCHITECTS
ROBERT C. MATTHEWS
LICENCE 2966

drawing title
SITE PLAN DETAILS

scale AS SHOWN	drawn by J.J
date Dec. 2019	checked by R.M
project number 19-458	drawing number A-002

CONTRACTOR TO VERIFY ALL DIMENSIONS AND NOTIFY THE ARCHITECT OF ANY DISCREPANCIES BEFORE WORK COMMENCES. DO NOT SCALE DRAWINGS.

revision