




CAN	PRE-FIN. METAL FLASHING EYEBROW CANOPY (COLOUR TO BE SELECTED FROM STANDARD RANGE BY OWNER)
CW	DARK BRONZE ANODIZED CURTAINWALL FRAMING
MF-1	METAL FLASHING STANDARD PROFILE
MF-2	METAL FLASHING DECORATIVE PROFILE
EIFS-1	ACRYLIC EIFS (TAN/LIGHT GREY) SIM. TO ADEX D-105
EIFS-2	ACRYLIC EIFS (DARK BROWN/GREY)
GL-1	LOW-E TEMPRED VISION GLASS
MV-1	LARGE FORMAT MASONRY ARRISCRAFT RENAISSANCE (92W X 295H X600L) BIRCHBARK
MV-2	LARGE FORMAT MASONRY ARRISCRAFT RENAISSANCE (92W X 295H X600L) CARBON
MV-3	METRIC MODULAR BRICK HANSON BRICK "STOUT"
SP-1	SPANDREL PANEL COLOUR TO BE SELECTED FROM CERAMIC FRIT GLASS STANDARD RANGE
PCS	PRECAST CONCRETE SILL (SHOULDER SUPER SILL 824) MEDIUM SANDBLAST 'PEARL WHITE'
PC-1	PRECAST CONCRETE SILL (SHOULDER SUPER SILL 424 - SLOPED) MEDIUM SANDBLAST 'PEARL WHITE'
SC	PRE-FIN. METAL SCUPPER (TO MATCH SURROUNDING CLADDING, SUBMIT SAMPLE FOR ARCH. APPROVAL)

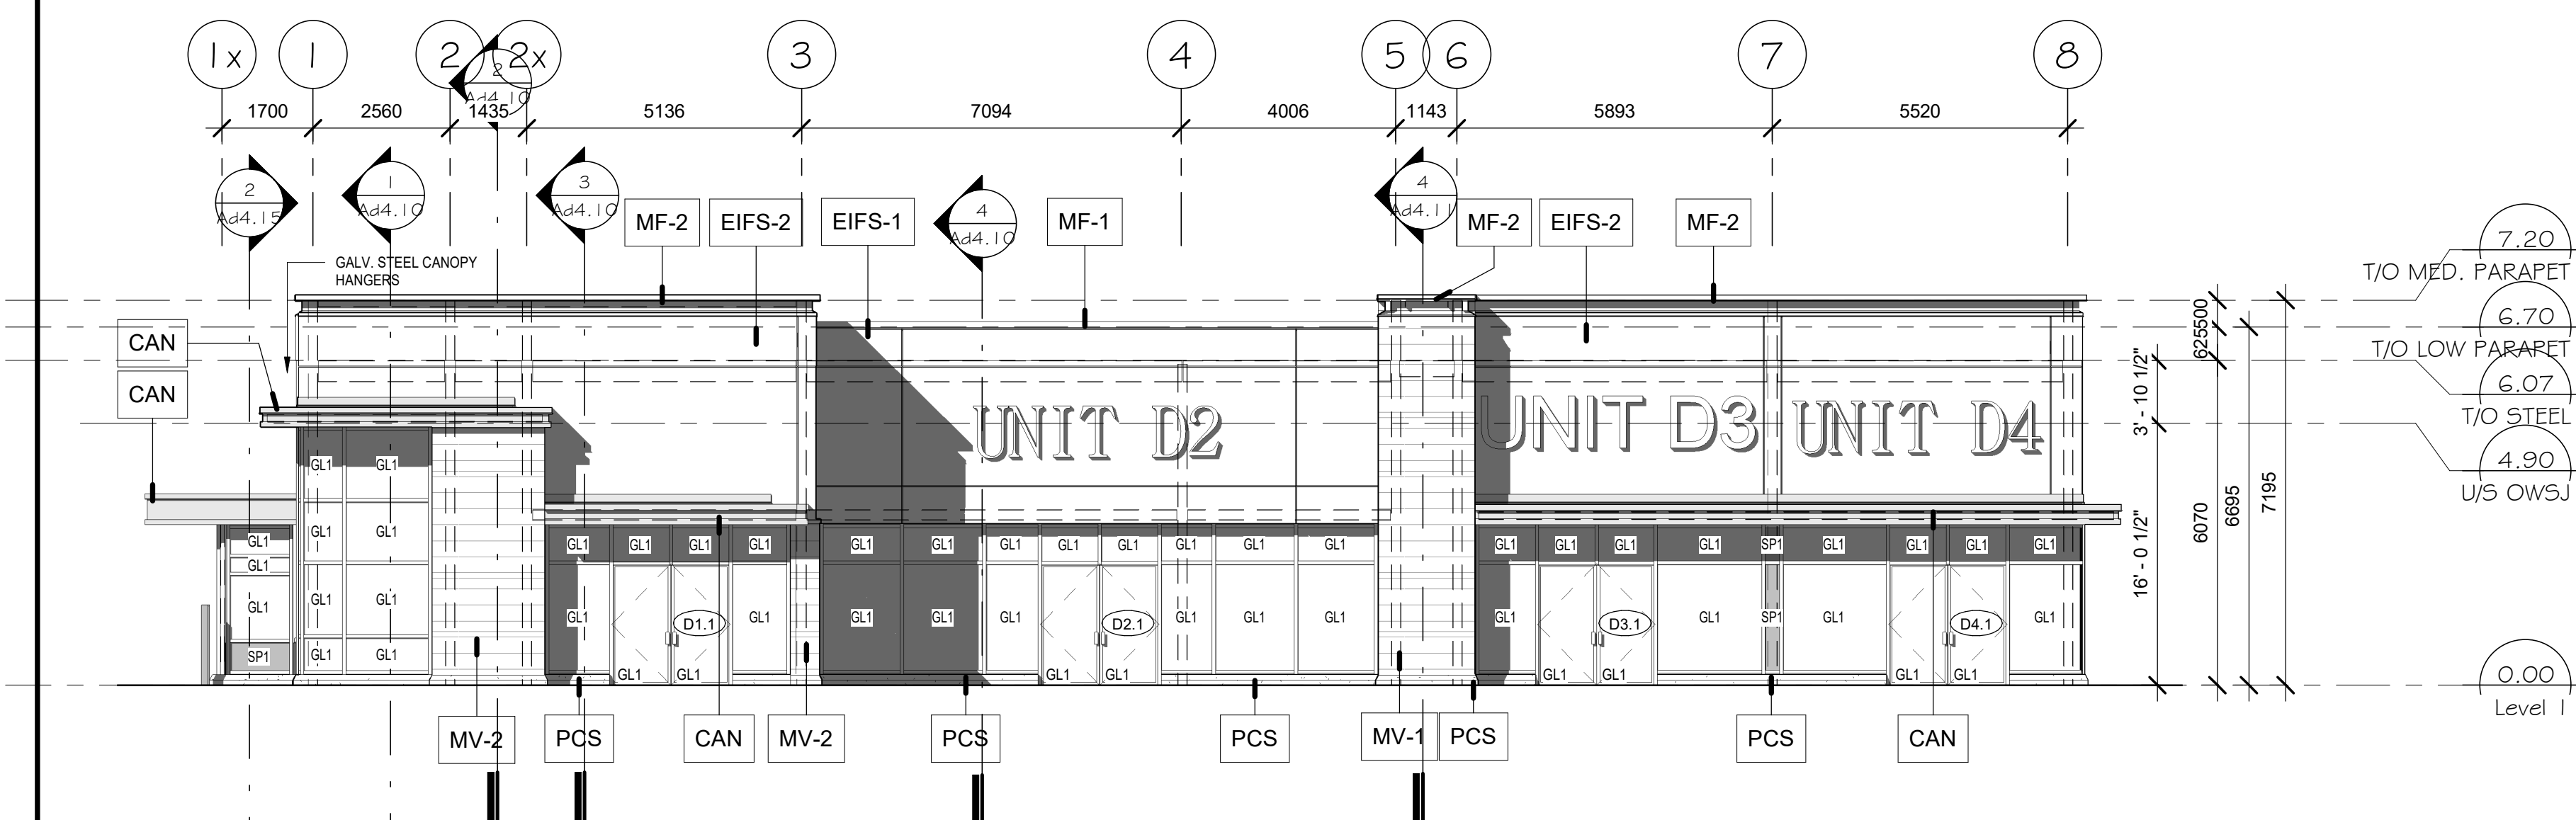


1 SOUTH ELEVATION
Ad3.01 SCALE: 1 : 100

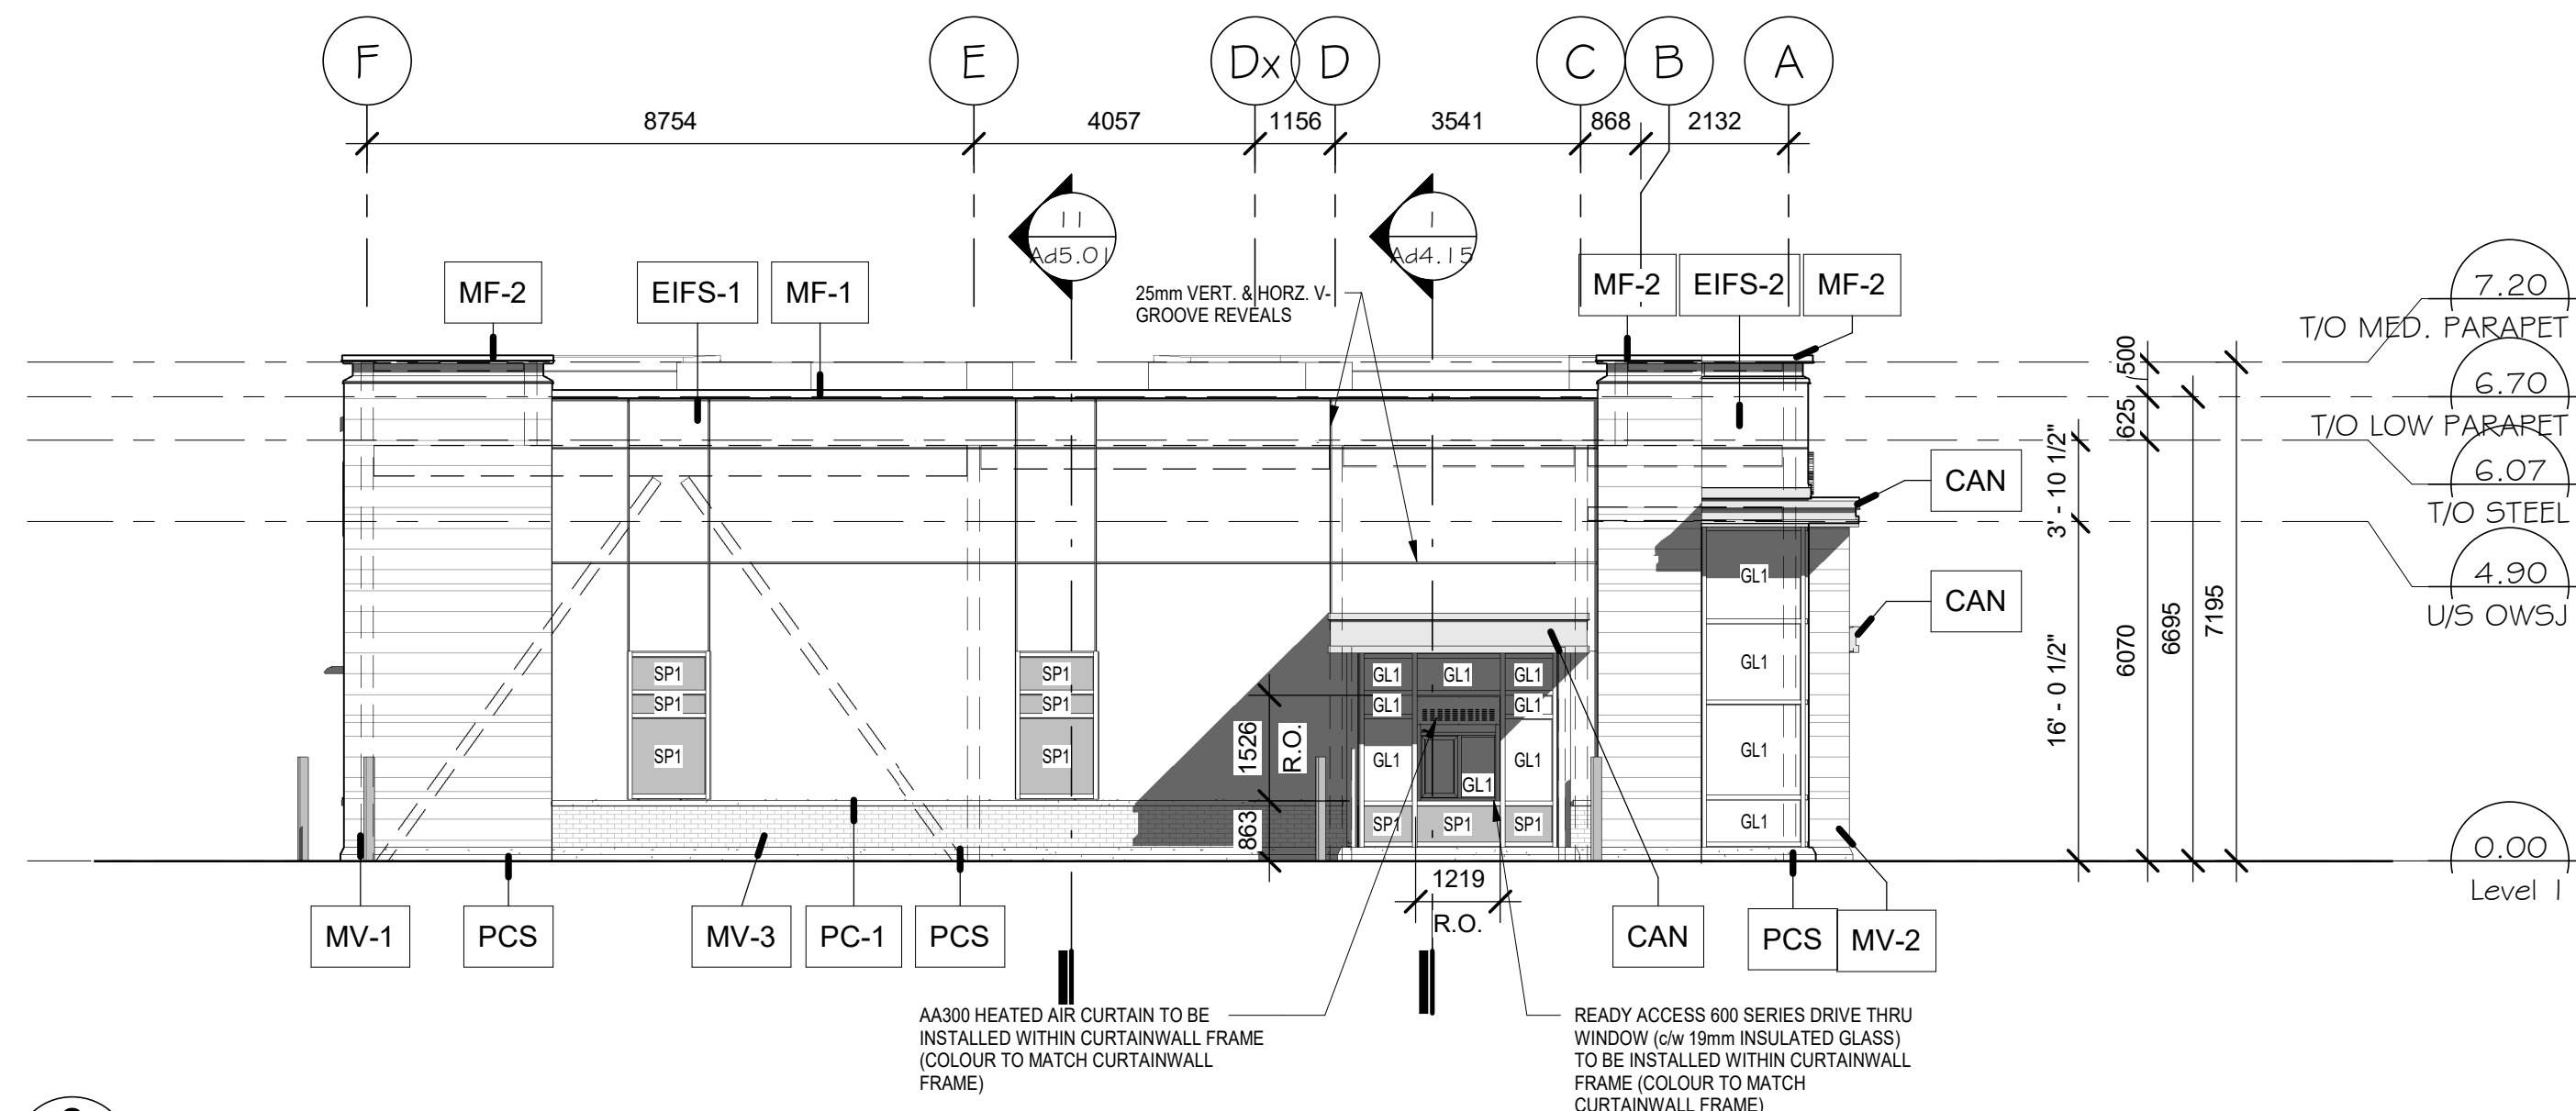

2 WEST ELEVATION
Ad3.01 SCALE: 1 : 100

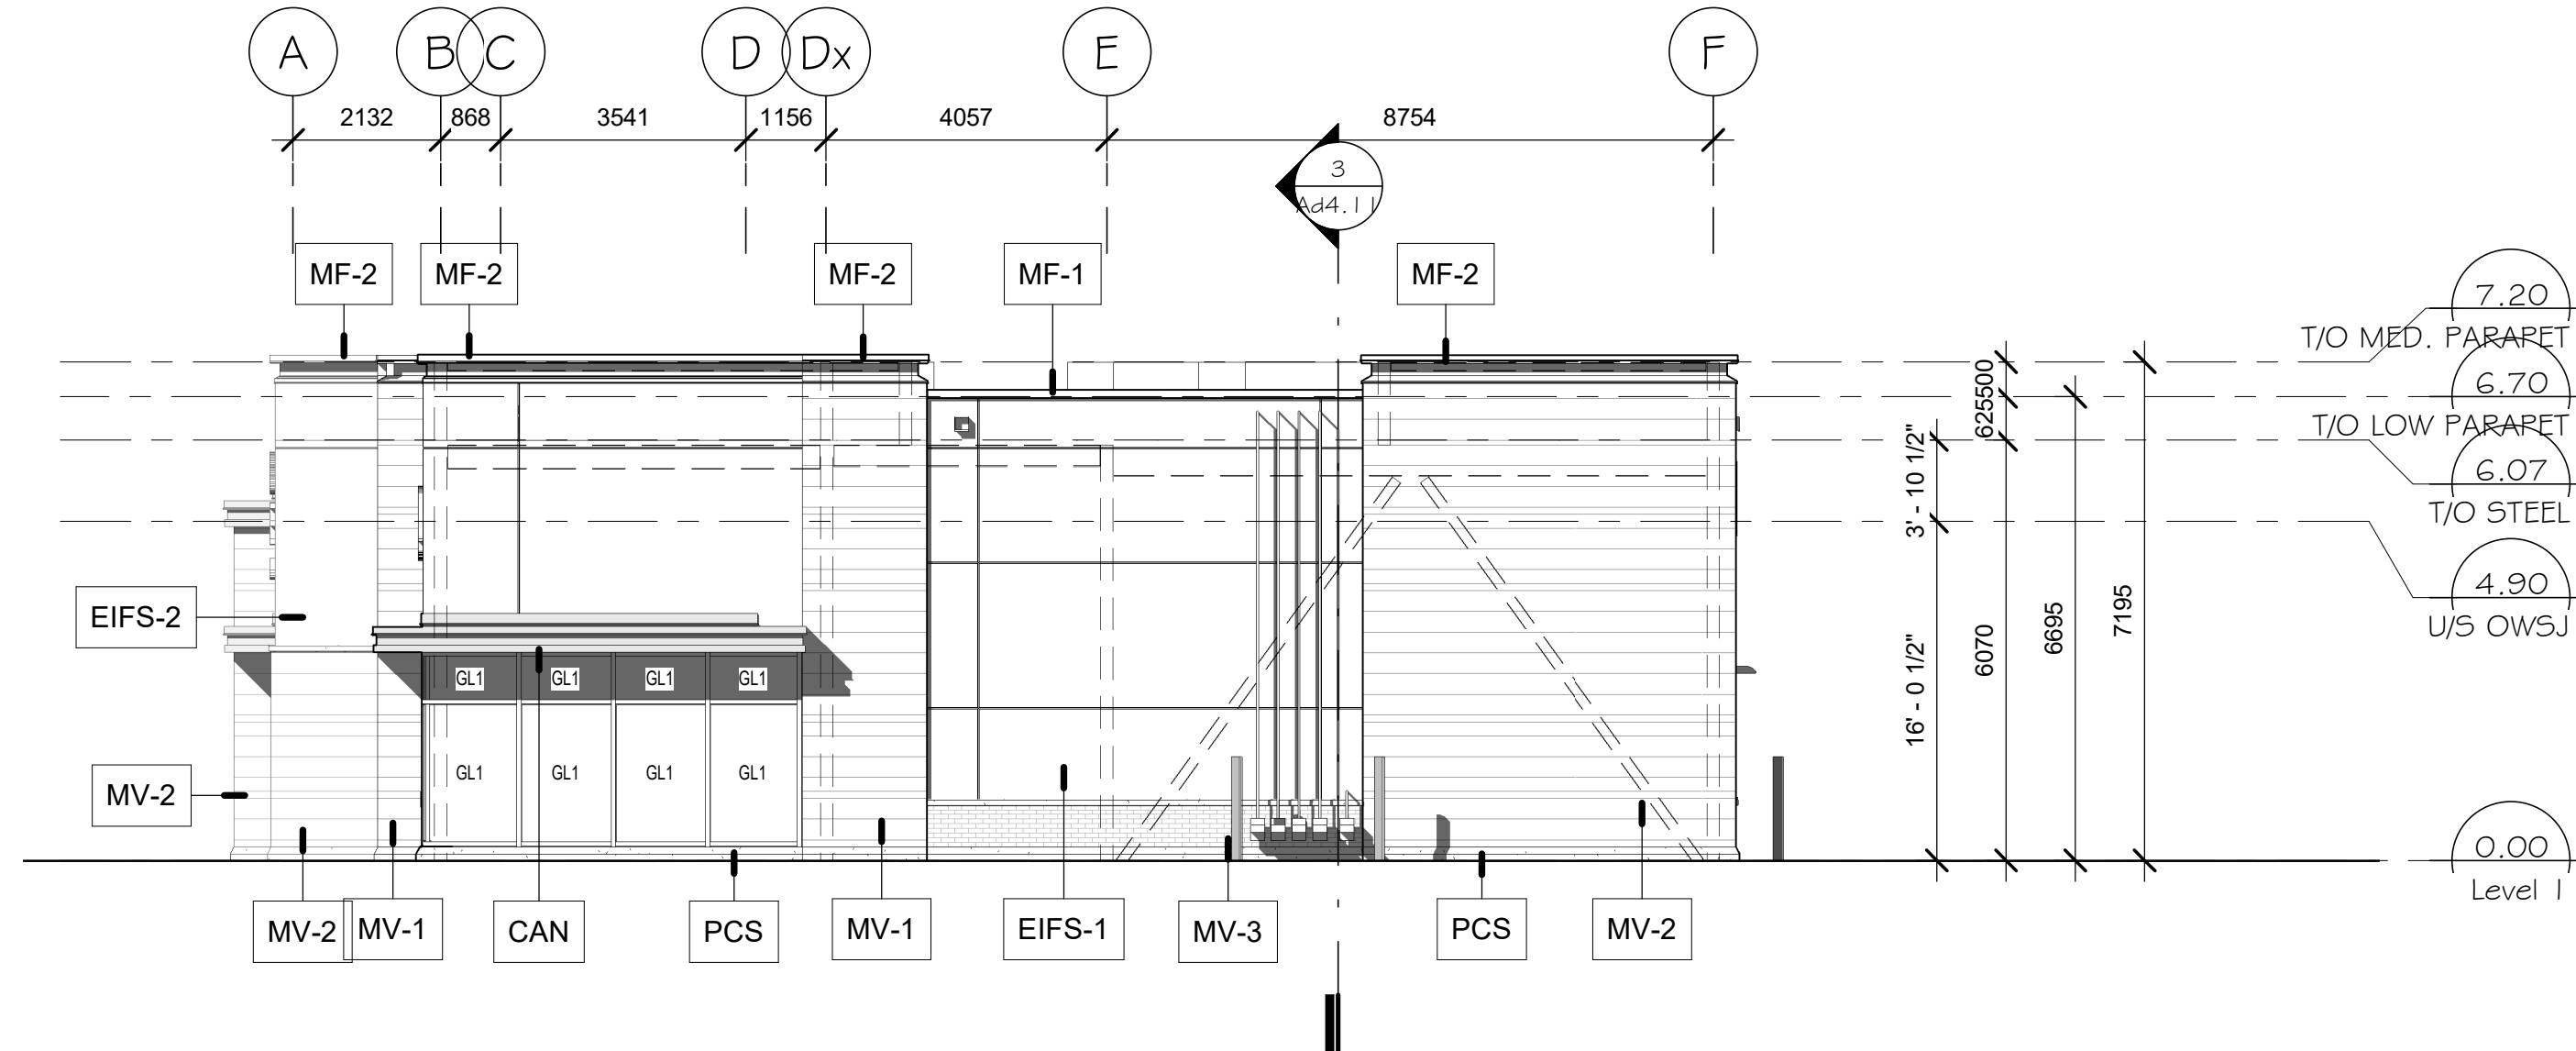

3 EAST ELEVATION
Ad3.01 SCALE: 1 : 100

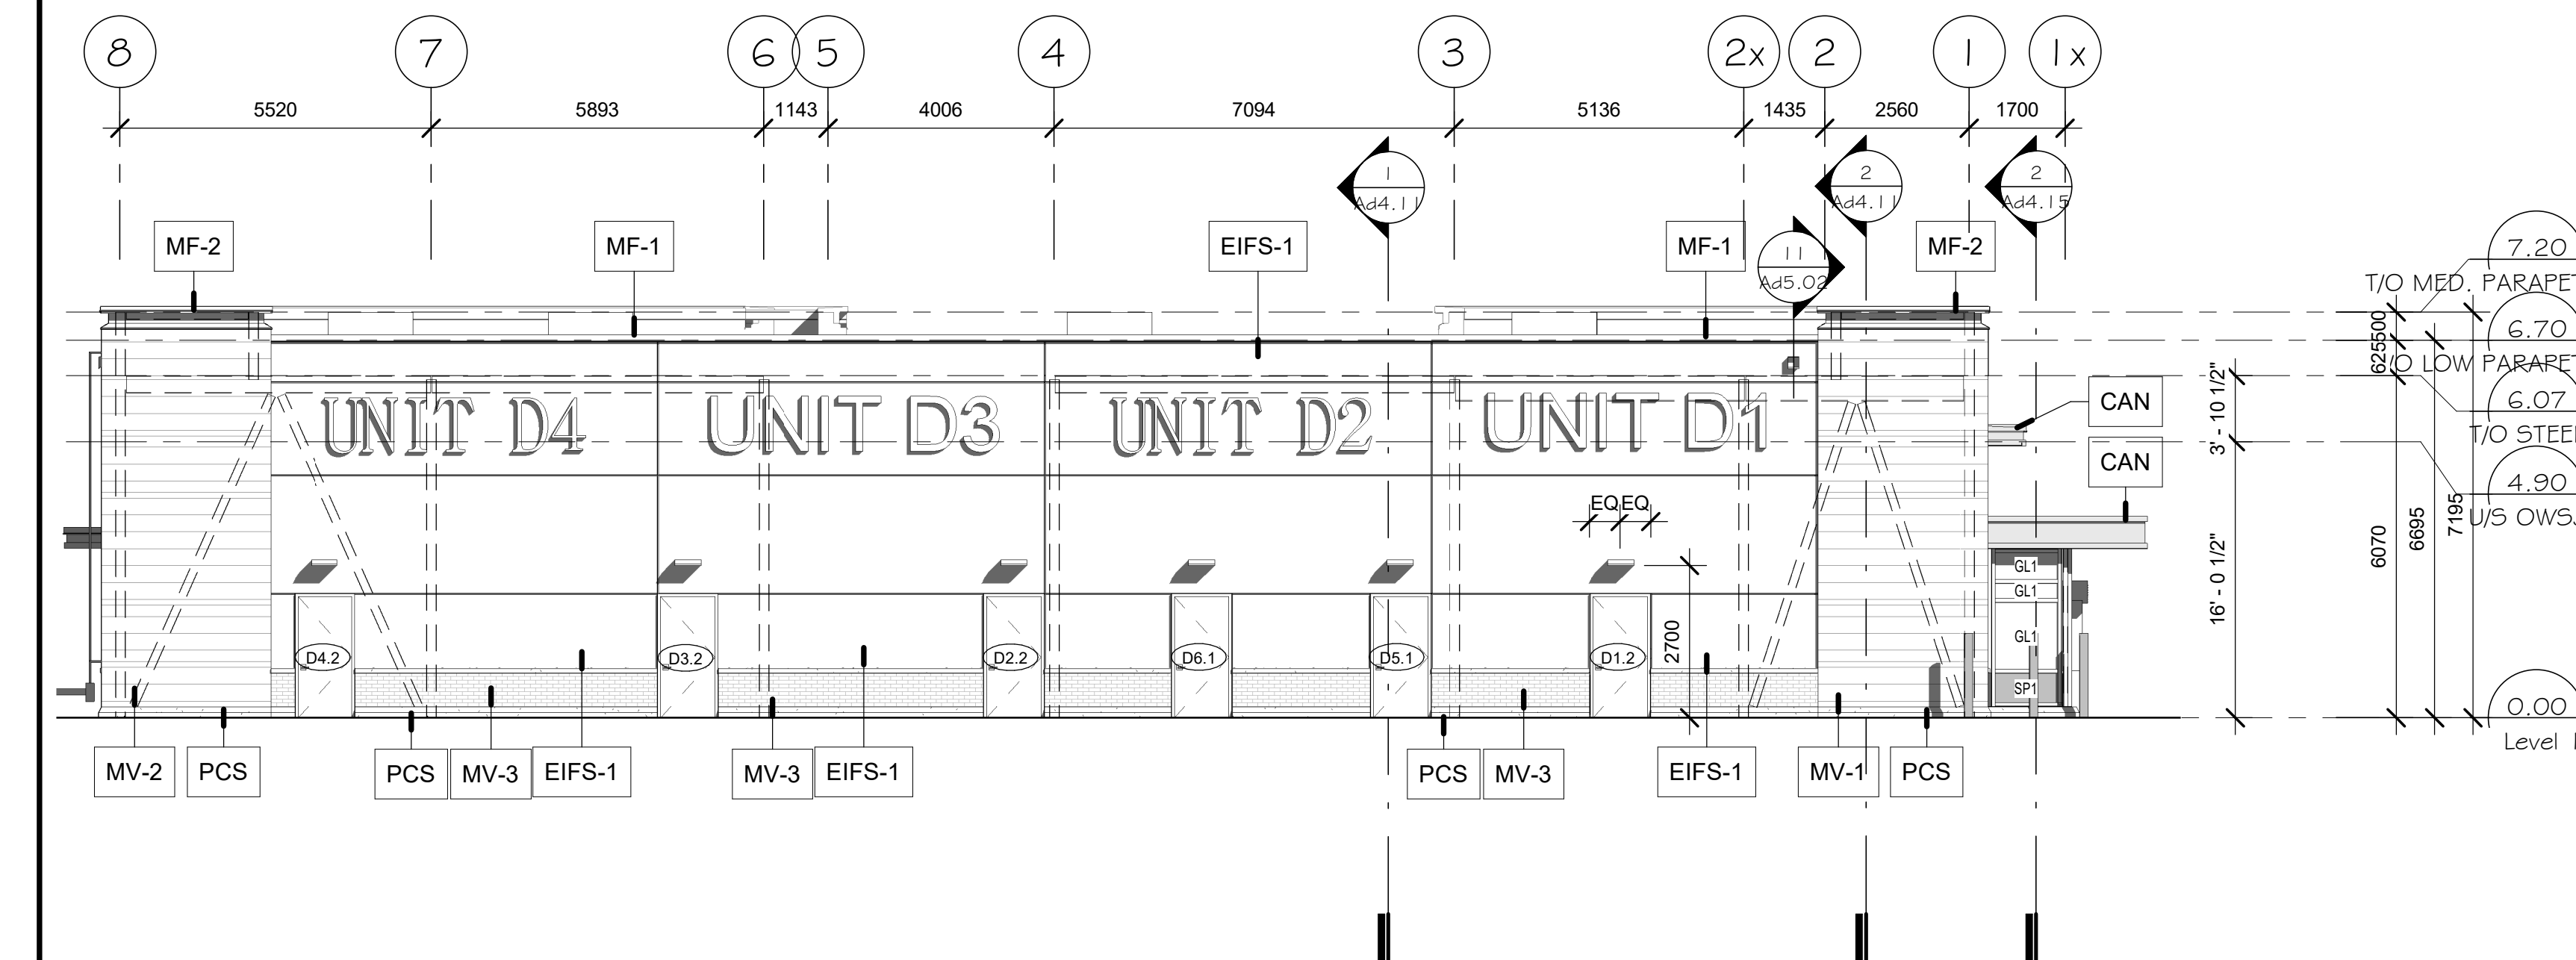

4 NORTH ELEVATION
Ad3.01 SCALE: 1 : 100



5	JAN. 24, 2020	RESPONSE TO SPA COMMENTS
4	DEC. 19, 2019	ISSUED FOR TENANT REVIEW
3	DEC. 11, 2019	ISSUED FOR BUILDING PERMIT
2	NOV. 03, 2019	RESPONSE TO SPA COMMENTS
1	SEPT. 20, 2019	ISSUED FOR SPA AMENDMENT #2

no. date revision

It is the responsibility of the appropriate contractor to check and verify all dimensions on site and report all errors and/or omissions to the engineer.

All contractors must comply with all

Do not scale drawings.

This drawing may not be used for construction until signed.

Copyright reserved.



Hobin Architecture
Incorporated
63 Pamela Street
Ottawa, Ontario
Canada K1S 9K7
T: 613-238-7200
F: 613-235-2005
E: mail@hobinarc.com
hobinarc.com



PROJECT
IBER HAZELDEAN
32 IBER RD.
OTTAWA, ON

DRAWING TITLE
BLOCK D ELEVATIONS

DRAWN SL	DATE 12/17/18	SCALE As Indicated
-------------	------------------	-----------------------

PROJECT 1734

DRAWING NO. Ad3.01

REVISION NO. 5
