




1 WEST ELEVATION
A3.02 SCALE: 3/32"=1'-0"

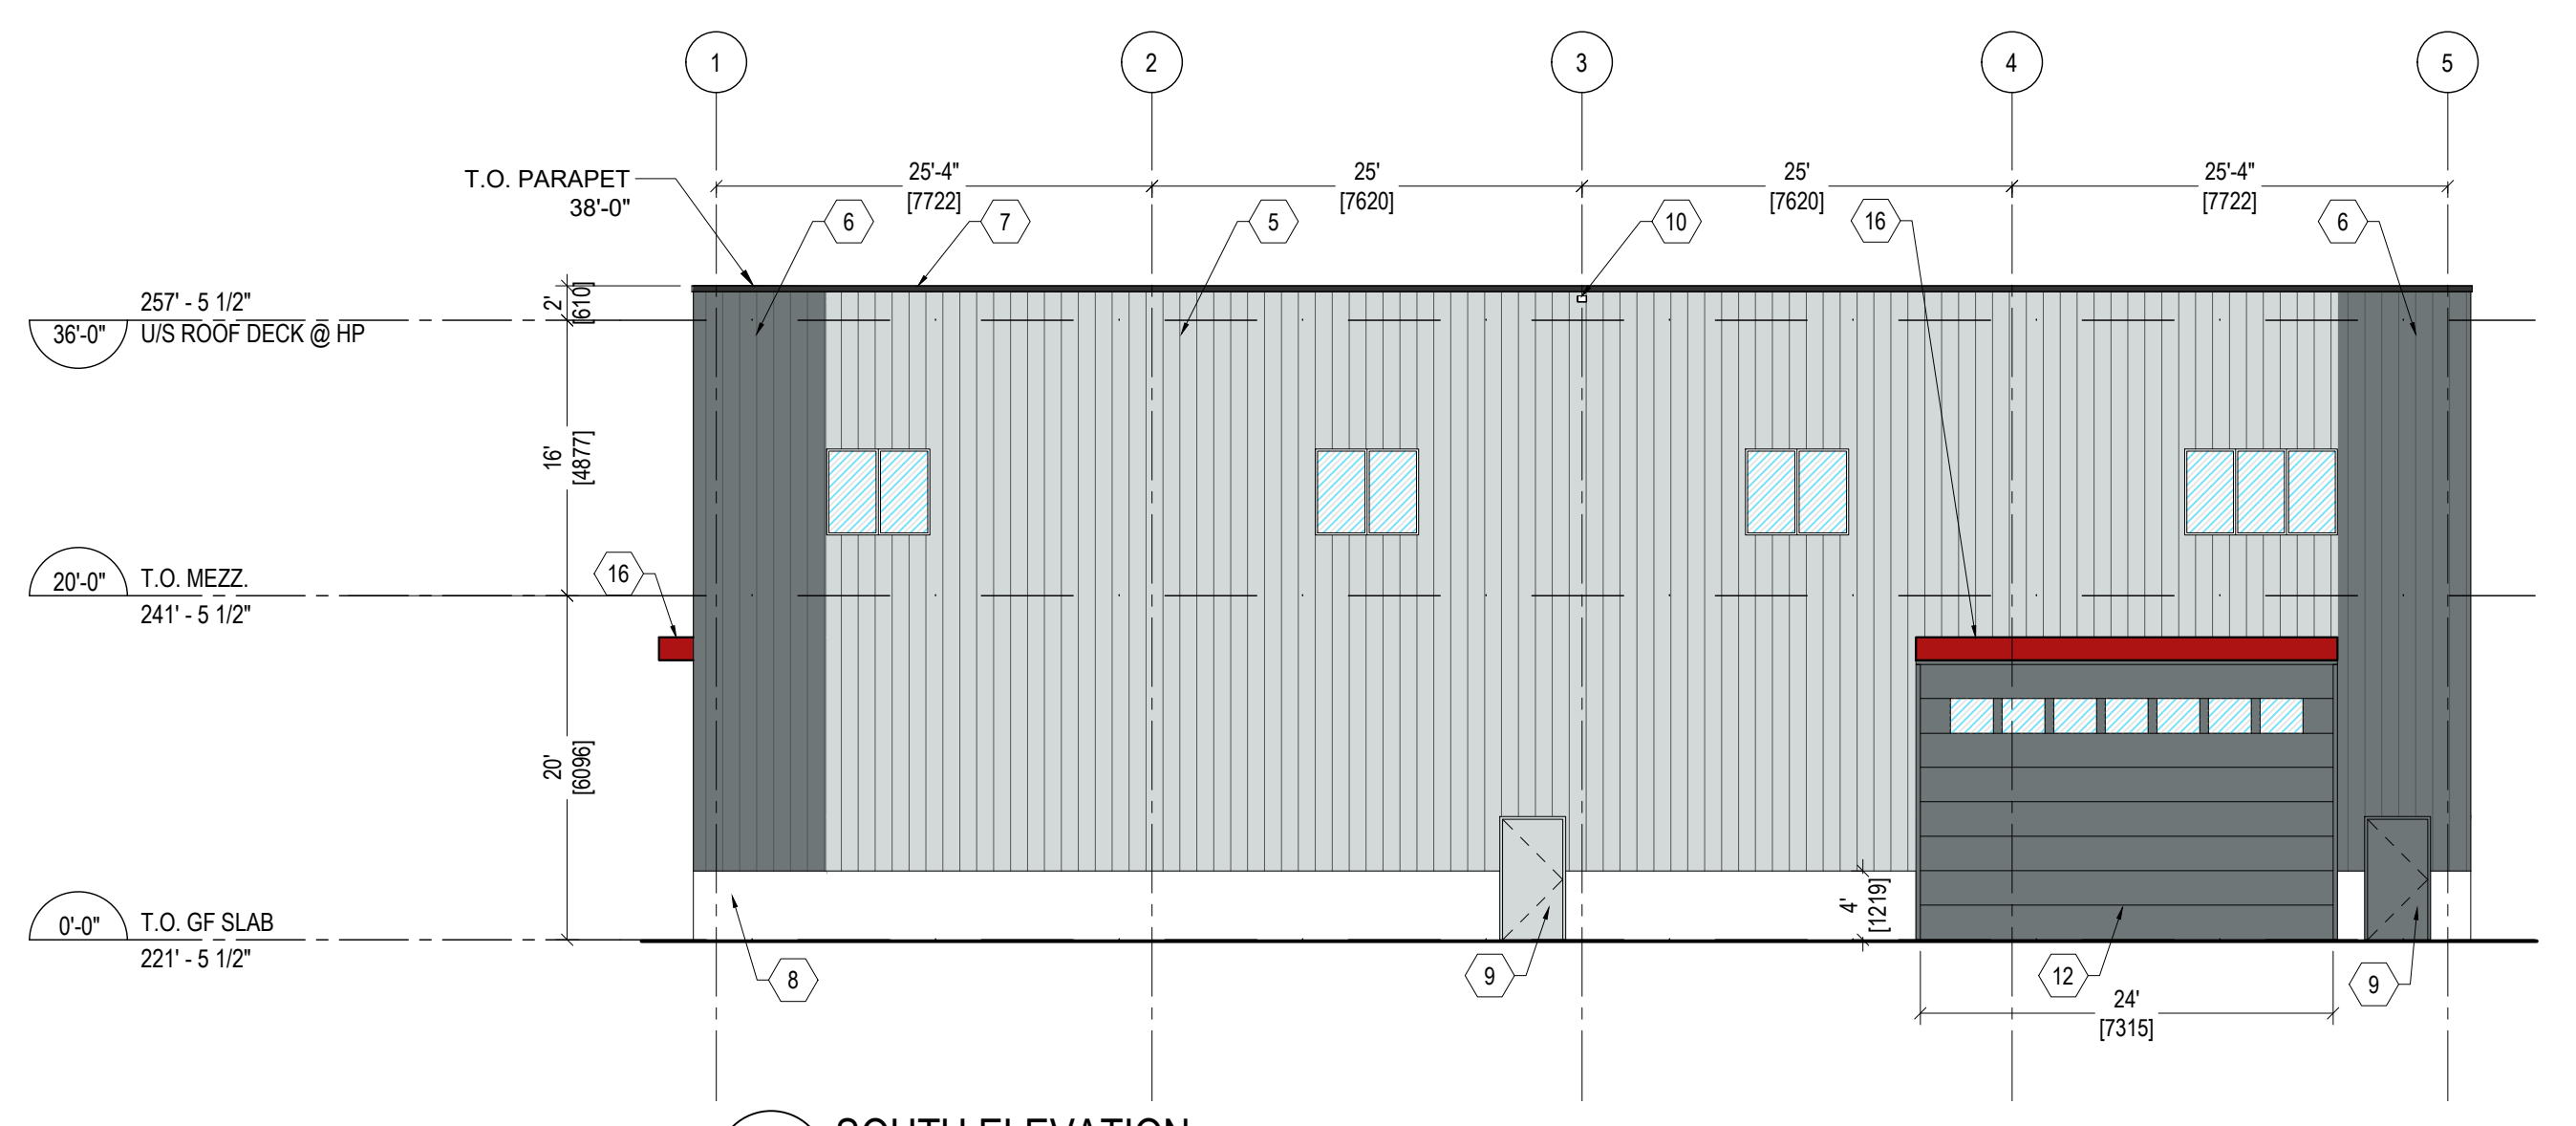

2 SOUTH ELEVATION
A3.02 SCALE: 3/32"=1'-0"

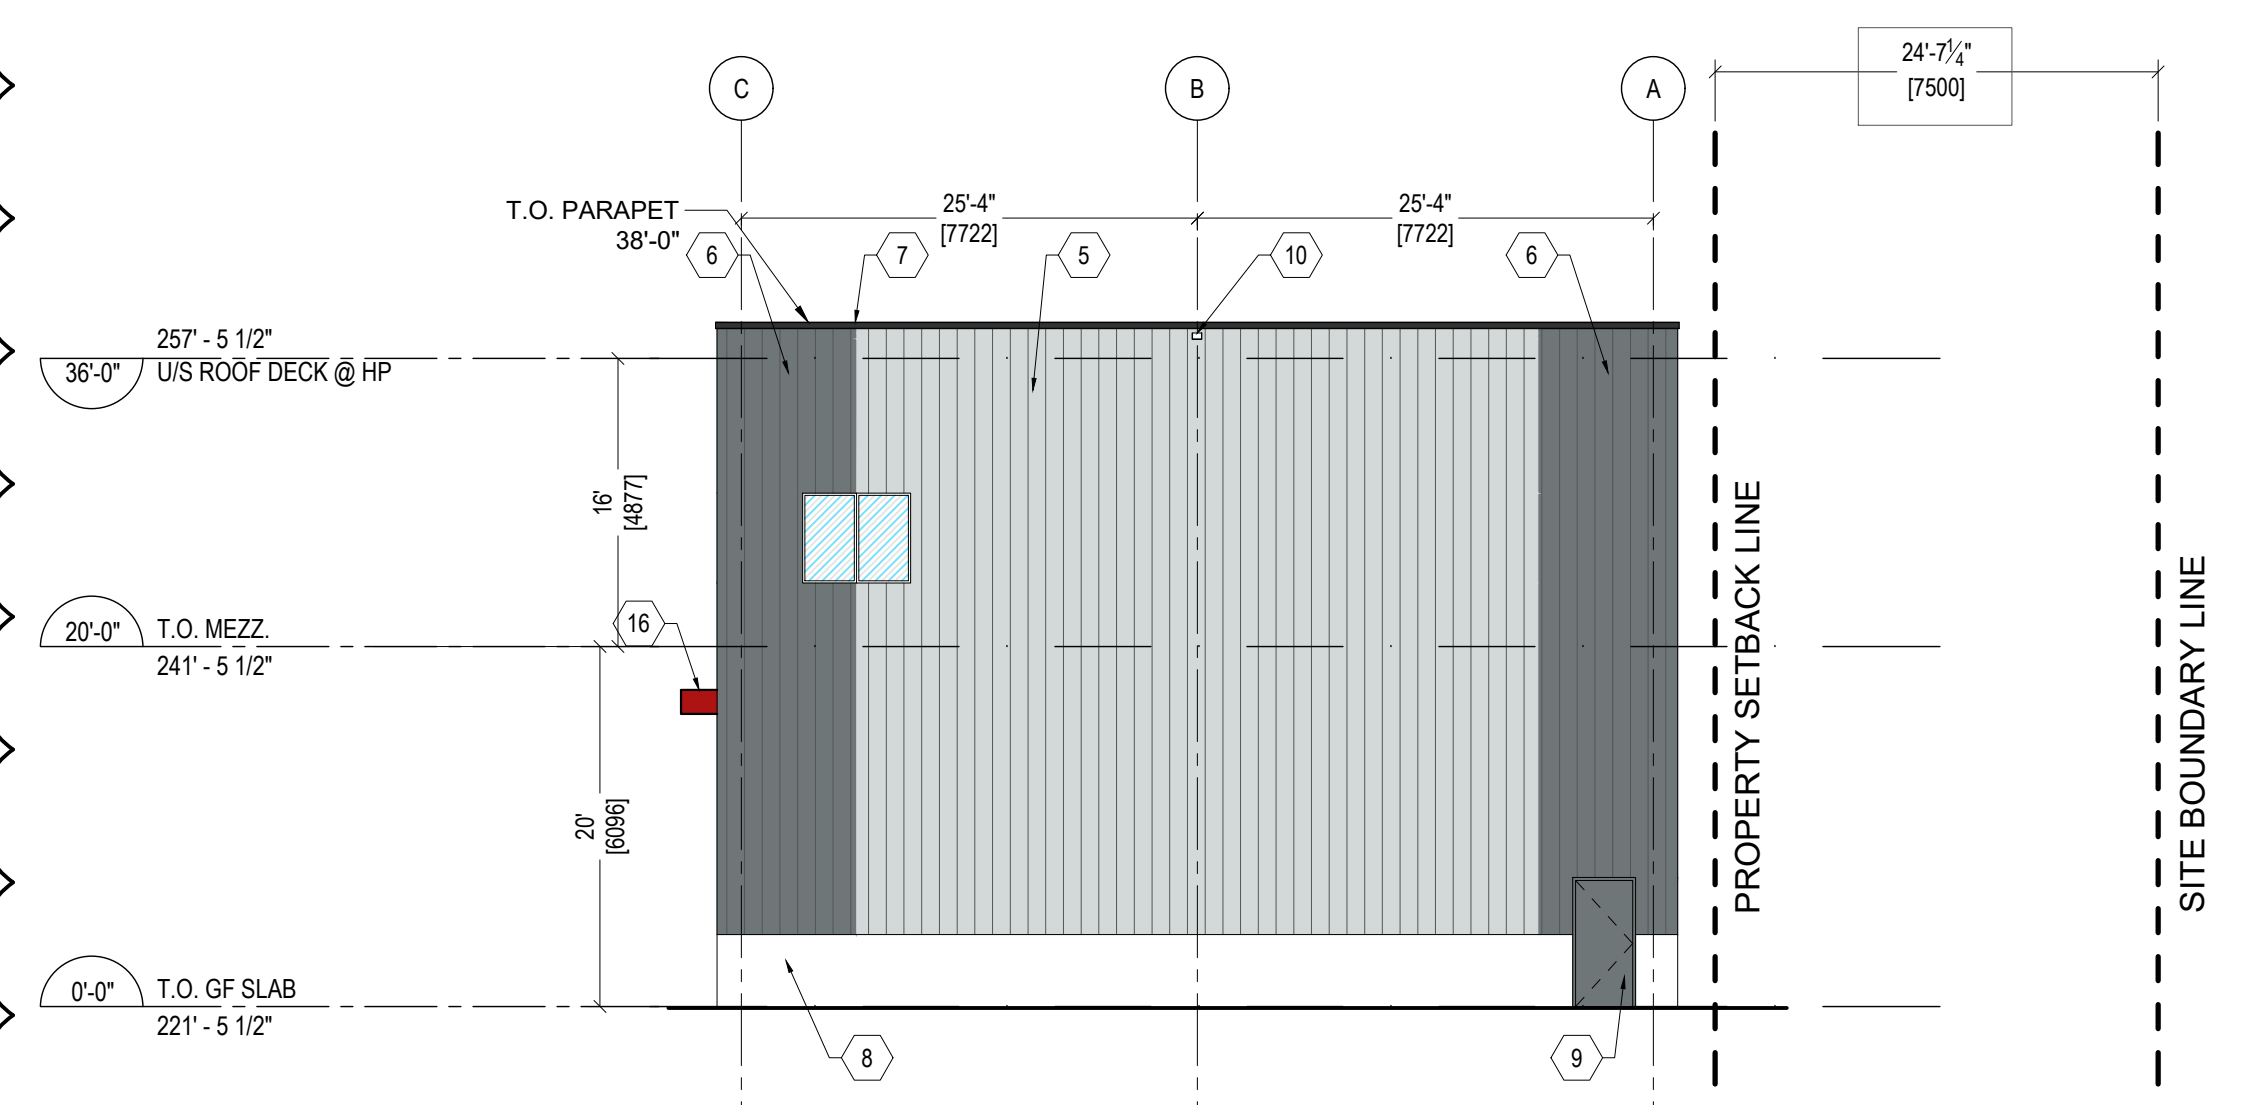

3 EAST ELEVATION
A3.02 SCALE: 3/32"=1'-0"

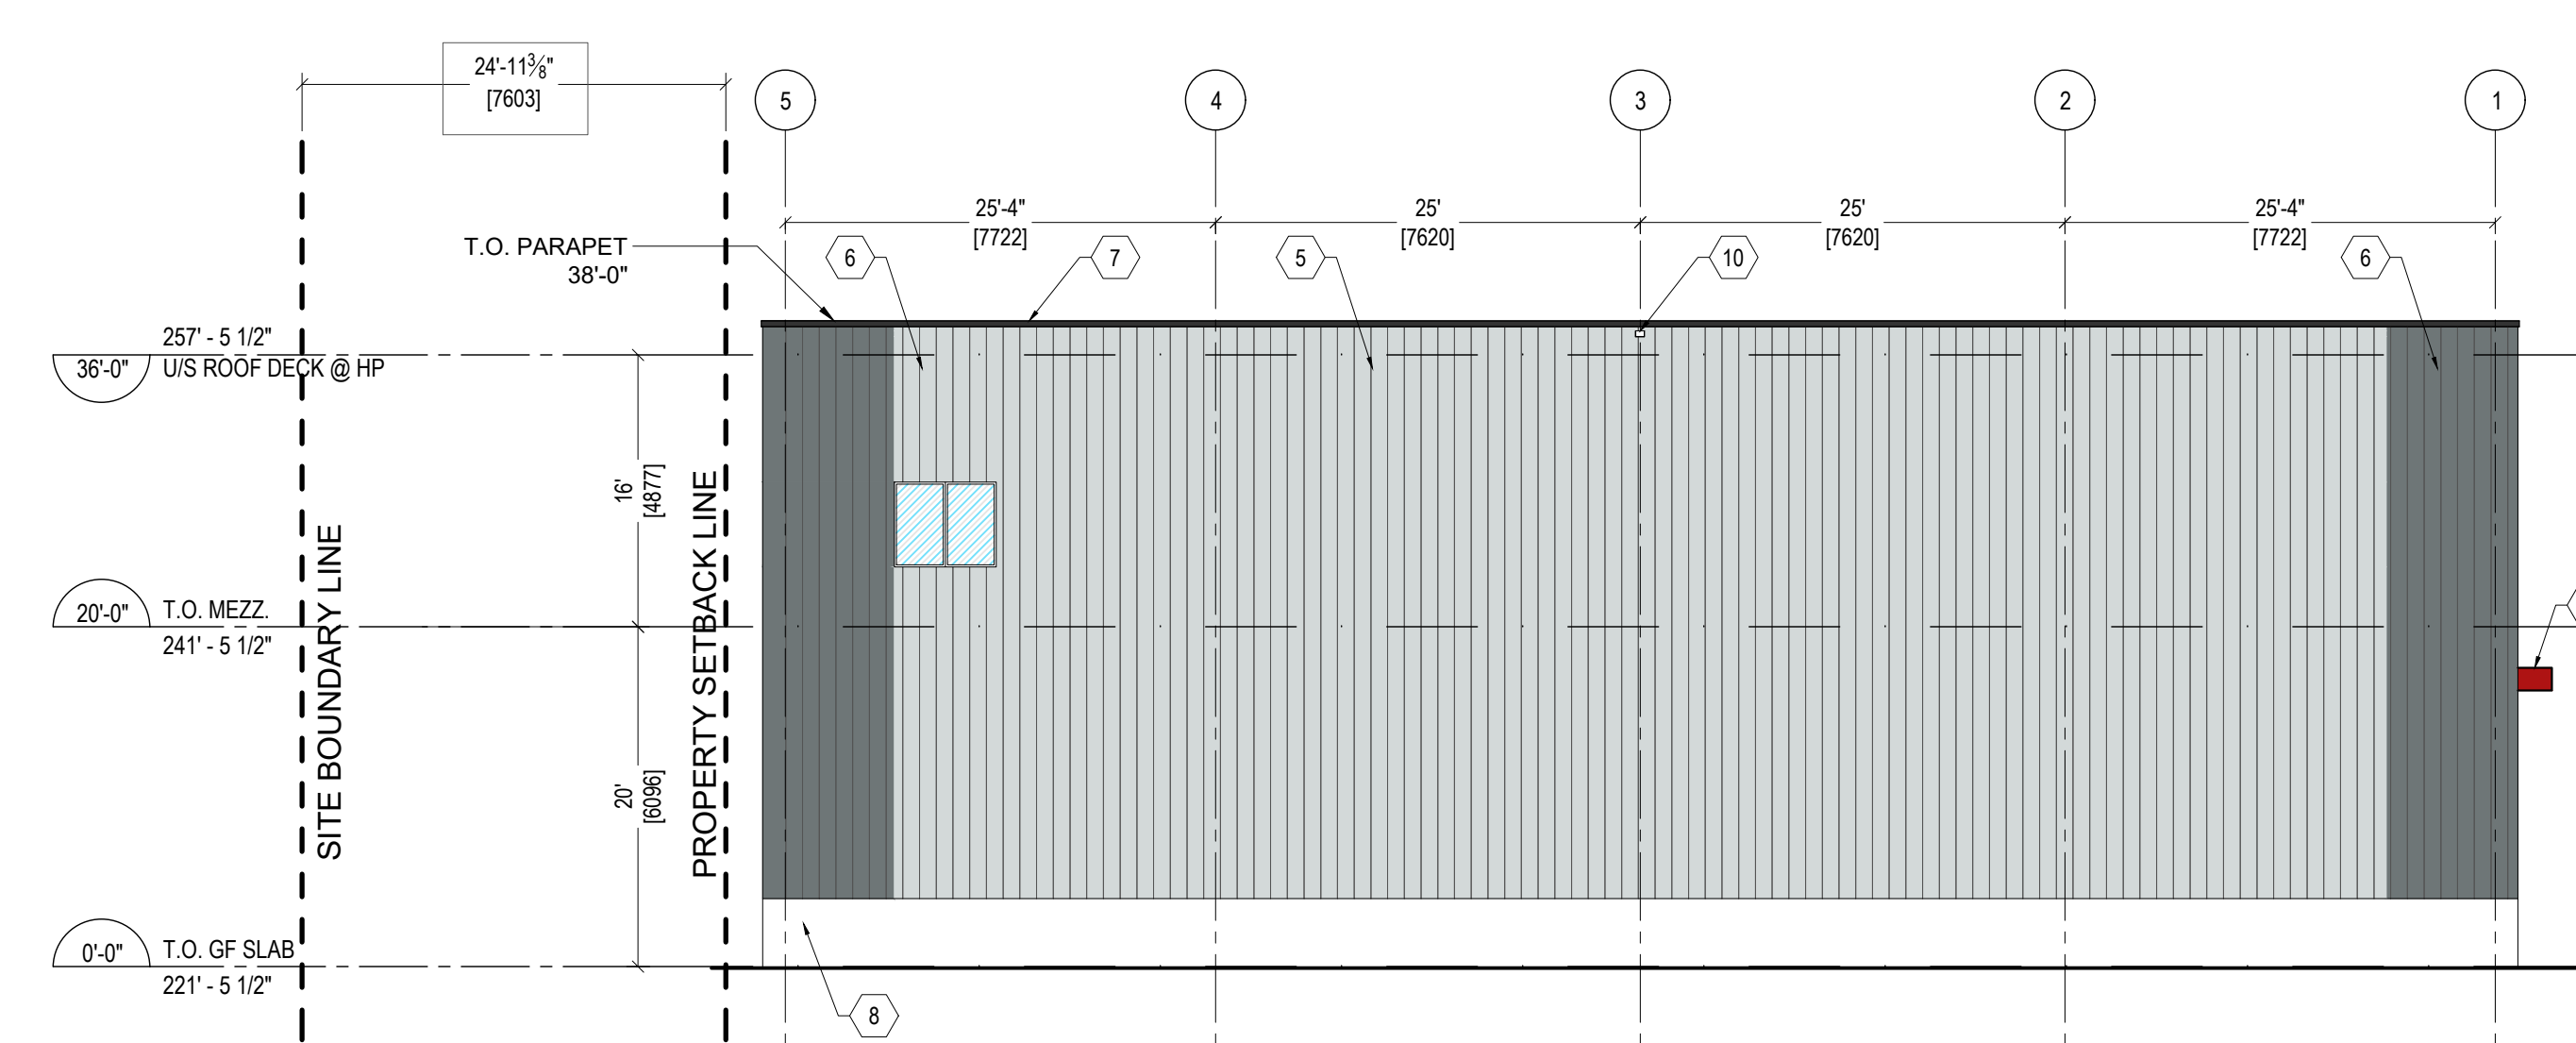

4 NORTH ELEVATION
A3.02 SCALE: 3/32"=1'-0"

- LEGEND**
- 1 RESERVED
 - 2 RESERVED
 - 3 RESERVED
 - 4 RESERVED
 - 5 PRE-MANUFACTURED INSULATED METAL PANEL SYSTEM SHADOWLINE VERTICAL ORIENTATION COLOUR: SOLID FLUOROPOLYMER COLOURS-KYNAR 500/HYLAR 5000 DOWE GREY (18C)
 - 6 PRE-MANUFACTURED INSULATED METAL PANEL SYSTEM SHADOWLINE VERTICAL ORIENTATION COLOUR: SOLID FLUOROPOLYMER COLOURS-KYNAR 500/HYLAR 5000 ZINC GREY (18C)
 - 7 PREFINISHED METAL FLASHING C/W DRIP EDGE, COLOUR BLACK
 - 8 POURED CONCRETE
 - 9 INSULATED HOLLOW METAL DOOR, COLOUR TO ADJACENT WALL CLADDING.
 - 10 PREFIN METAL SCUPPER, COLOUR BLACK
 - 11 RESERVED
 - 12 HIGH SPEED ROLL-UP OVERHEAD DOOR C/W MOTOR, TRACK AND HARDWARE
 - 13 RESERVED
 - 14 RESERVED
 - 15 RESERVED
 - 16 RED METAL CANOPY COLOUR RED TO MATCH ALUMINUM COMPOSITE PANEL WORKSET COLOUR SOLID TRC RED 4-TRC-30.
- SYMBOLS LEGEND**
- A GRID LINE & DIMENSIONS REFER TO FLOOR PLANS
 - 25'-4" [7722]
 - W 1 WINDOW TYPE NUMBER REFER TO WINDOW SCHEDULE
 - 1 FINISH MATERIAL TAG

1. Contractor must verify all job dimensions, all drawings, details, specifications and report any discrepancies to owners before proceeding with work.
2. All drawings and specifications are instruments of service and the property of the architects which must be returned at the completion of the work, and may not be reproduced without their written permission.

ref	description	date
01	ISSUED FOR SPC RESPONSE	2020-01-17

revisions



DESIGN ARCHITECT
NICHOLAS CARAGIANIS INC.
137 Pamela St. Ottawa, ON. K1S 3K9
tel: (613) 237-6801 fax: (613) 237-8289
email: shickey@ncarchitect.ca


STRUCTURAL ENGINEER
LEEKOR
359 Kent, Suite 501, Ottawa, ON. K2P 0R6
tel: (613) 234-0886 fax: (613) 233-4413
email: lee@leekor.com

MECHANICAL/ELECTRICAL
MIRITON
1716 Woodward Drive, Suite 200, Ottawa, ON. K2C 0P8
tel: (613) 722-5486
email: johnnie.chahwan@minton.com

CIVIL ENGINEER
NOVATECH
240 Michael Cowpland Drive, Suite 200, Ottawa, ON. K2M 1P6
tel: (613) 254-9643 fax: (613) 254-5867
email: f.thauvette@novatech-eng.com

PLANNING & URBAN DESIGN
NOVATECH
240 Michael Cowpland Drive, Suite 200, Ottawa, ON. K2M 1P6
tel: (613) 254-9643 fax: (613) 254-5867
email: t.glichrist@novatech-eng.com

OWNER:
AMERICAN IRON & METAL
9100, BOUL. HENRI-BOURASSA EST
MONTREAL, QUEBEC H1E 2S4
tel: 514-494-2000 aim-global.com

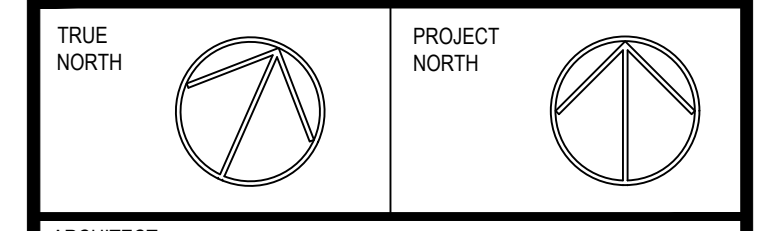

ARCHITECT
nicholas caragianis architect inc.
137 Pamela Street, Ottawa, ON. K1S 3K9
t: 613 237 6801
f: 613 237 8989
e: info@ncarchitect.ca
www.ncarchitect.ca

PROJECT & LOCATION
METAL RECYCLING PLANT
2555 SHEFFIELD ROAD
OTTAWA, ONT.

OFFICE FILE NUMBER
19023

TITLE OF DRAWING
BUILDING B:
ELEVATIONS

SCALE:
3/32" = 1'-0"

DATE:
MARCH 2019

DRAWN BY:
GL, SH, CC, AA

DRAWING #
A3.02

A3.02