

01 ROOF PLAN  
A2.08 SCALE: 1/8" = 1'-0"

1. Contractor must verify all job dimensions, all drawings, details, specifications and report any discrepancies to owners before proceeding with work.  
2. All drawings and specifications are instruments of service and the property of the architects which must be returned at the completion of the work, and may not be reproduced without their written permission.

ref	description	date
01	ISSUED FOR SPC RESPONSE	2020-01-17

revisions



DESIGN ARCHITECT  
**NICHOLAS CARIGIANIS INC.**  
137 Pamela St, Ottawa, ON, K1S 3K9  
tel: (613) 237-6801 fax: (613) 237-8289  
email: shickay@ncarchitect.ca


STRUCTURAL ENGINEER  
**LEEKOR**  
359 Kent, Suite 501, Ottawa, ON, K2P 0R6  
tel: (613) 234-0886 fax: (613) 233-4413  
email: lee@leekor.com

MECHANICAL/ELECTRICAL  
**MIRITON**  
1716 Woodward Drive, Suite 200, Ottawa, ON, K2C 0P8  
tel: (613) 722-5486  
email: johnnie.chahwan@minton.com

CIVIL ENGINEER  
**NOVATECH**  
240 Michael Cowpland Drive, Suite 200, Ottawa, ON, K2M 1P6  
tel: (613) 254-9643 fax: (613) 254-5867  
email: f.thauvette@novatech-eng.com

PLANNING & URBAN DESIGN  
**NOVATECH**  
240 Michael Cowpland Drive, Suite 200, Ottawa, ON, K2M 1P6  
tel: (613) 254-9643 fax: (613) 254-5867  
email: t.gilchrist@novatech-eng.com

OWNER:  
**AMERICAN IRON & METAL**  
9100, BOUL. HENRI-BOURASSA EST  
MONTREAL, QUEBEC H1E 2S4  
tel: 514-494-2000 aim-global.com

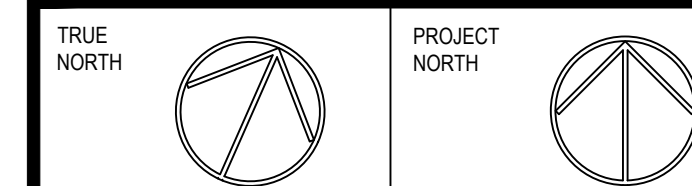

ARCHITECT  
**nicholas carigianis architect inc.**  
137 Pamela Street, Ottawa, ON, K1S 3K9  
t: 613 237 6801  
f: 613 237 8989  
e: info@ncarchitect.ca  
www.ncarchitect.ca

PROJECT & LOCATION  
**METAL RECYCLING PLANT**  
2555 SHEFFIELD ROAD  
OTTAWA, ONT.

OFFICE FILE NUMBER  
19023

TITLE OF DRAWING  
**BUILDING B:  
ROOF PLAN**

SCALE:  
1/8" = 1'-0"  
DATE:  
MARCH 2019  
DRAWN BY:  
GL, SH, CC, AA

DRAWING #  
R-01  
**A2.08**