



VIEW FROM SHEFFIELD ROAD

AMERICAN IRON & METAL RECYCLING

2555 SHEFFIELD ROAD

Proposed Building A 1 Storey & Mezzanine Warehouse Building
 Proposed Building B 1 Storey & Mezzanine Warehouse Building
 Ottawa, Ontario

ISSUED FOR SITE PLAN CONTROL - RESPONSE TO CITY COMMENTS DATED OCTOBER 16, 2019
 January 17, 2020

DRAWING LIST

ARCHITECTS DRAWINGS

A0.00 COVER SHEET	
A0.01 STATISTICS	
A1.00 EXISTING SITE SURVEY	1:500
A1.01 EXISTING CONTEXT PLAN	1:500
A1.02 PROPOSED CONTEXT PLAN	1:500
A1.03 PROPOSED PROPERTY PLAN	1:600
A1.04 NORTH PARCEL ORIGINAL SITE SURVEY 2555 SHEFFIELD RD	NTS
A1.05 SOUTH PARCEL ORIGINAL SITE SURVEY 2575/2585 SHEFFIELD RD	NTS
A1.06 NORTH PARCEL SITE PLAN	1:400
A1.07 SOUTH PARCEL SITE PLAN	1:400
A1.08 GARBAGE ENCLOSURE DETAILS	1:50
A2.01 BUILDING A OVERALL GROUND FLOOR PLAN	1/16"=1'-0"
A2.02 RESERVED	
A2.03 RESERVED	
A2.04 RESERVED	
A2.05 BUILDING A GROUND AND MEZZANINE OFFICE PLANS	1/16"=1'-0"
A2.06 BUILDING A ROOF PLAN	1/16"=1'-0"
A2.07 BUILDING B GROUND AND MEZZANINE FLOOR PLAN	1/8"=1'-0"
A2.08 BUILDING B ROOF PLAN	1/8"=1'-0"
A3.01 BUILDING A NORTH, SOUTH, WEST & EAST ELEVATIONS	1/16"=1'-0"
A3.02 BUILDING B NORTH, SOUTH, WEST & EAST ELEVATIONS	3/32"=1'-0"

CIVIL DRAWINGS

119007-GP GENERAL PLAN OF SERVICES	1:500
119007-GR GRADING AND EROSION & SEDIMENT CONTROL PLAN	1:500

1. Contractor must verify all job dimensions, all drawings, details, specifications and report any discrepancies to owners before proceeding with work.
 2. All drawings and specifications are instruments of service and the property of the architects which must be returned at the completion of the work, and may not be reproduced without their written permission.


01	ISSUED FOR SPC RESPONSE	2020-01-17
ref	description	date

revisions



DESIGN ARCHITECT	NICHOLAS CARIGIAN INC. 137 Pamela St. Ottawa, ON. K1S 3K9 tel: (613) 237-6801 fax: (613) 237-8289 email: shickey@ncarchitect.ca
STRUCTURAL ENGINEER	LEEKOR 359 Kent, Suite 501, Ottawa, ON. K2P 0R6 tel: (613) 234-0886 fax: (613) 233-4413 email: lee@leekor.com
MECHANICAL/ELECTRICAL	MIRITON 1716 Woodward Drive, Suite 200, Ottawa, ON. K2C 0P8 tel: (613) 722-5486 email: johnnie.chahwan@minton.com
CIVIL ENGINEER	NOVATECH 240 Michael Cowpland Drive, Suite 200, Ottawa, ON. K2M 1P6 tel: (613) 254-9643 fax: (613) 254-5867 email: f.thauvette@novatech-eng.com
PLANNING & URBAN DESIGN	NOVATECH 240 Michael Cowpland Drive, Suite 200, Ottawa, ON. K2M 1P6 tel: (613) 254-9643 fax: (613) 254-5867 email: t.gilchrist@novatech-eng.com

OWNER:
AMERICAN IRON & METAL
 9100, BOUL. HENRI-BOURASSA EST
 MONTREAL, QUEBEC H1E 2S4
 tel: 514-494-2000 aim-global.com

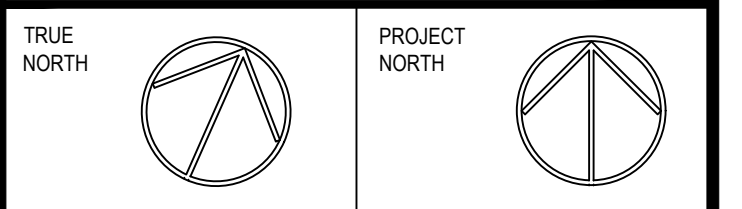

ARCHITECT
nicholas caragian architect inc.
 137 Pamela Street, Ottawa, ON. K1S 3K9
 t: 613 237 6801
 f: 613 237 8989
 e: info@ncarchitect.ca
 www.ncarchitect.ca

PROJECT & LOCATION
METAL RECYCLING PLANT
 2555 SHEFFIELD ROAD
 OTTAWA, ONT.

OFFICE FILE NUMBER
 19023

TITLE OF DRAWING
 COVER SHEET

SCALE:	DRAWING #
DATE: MARCH 2019	A0.00
DRAWN BY: GL, SH, CC, AA	