



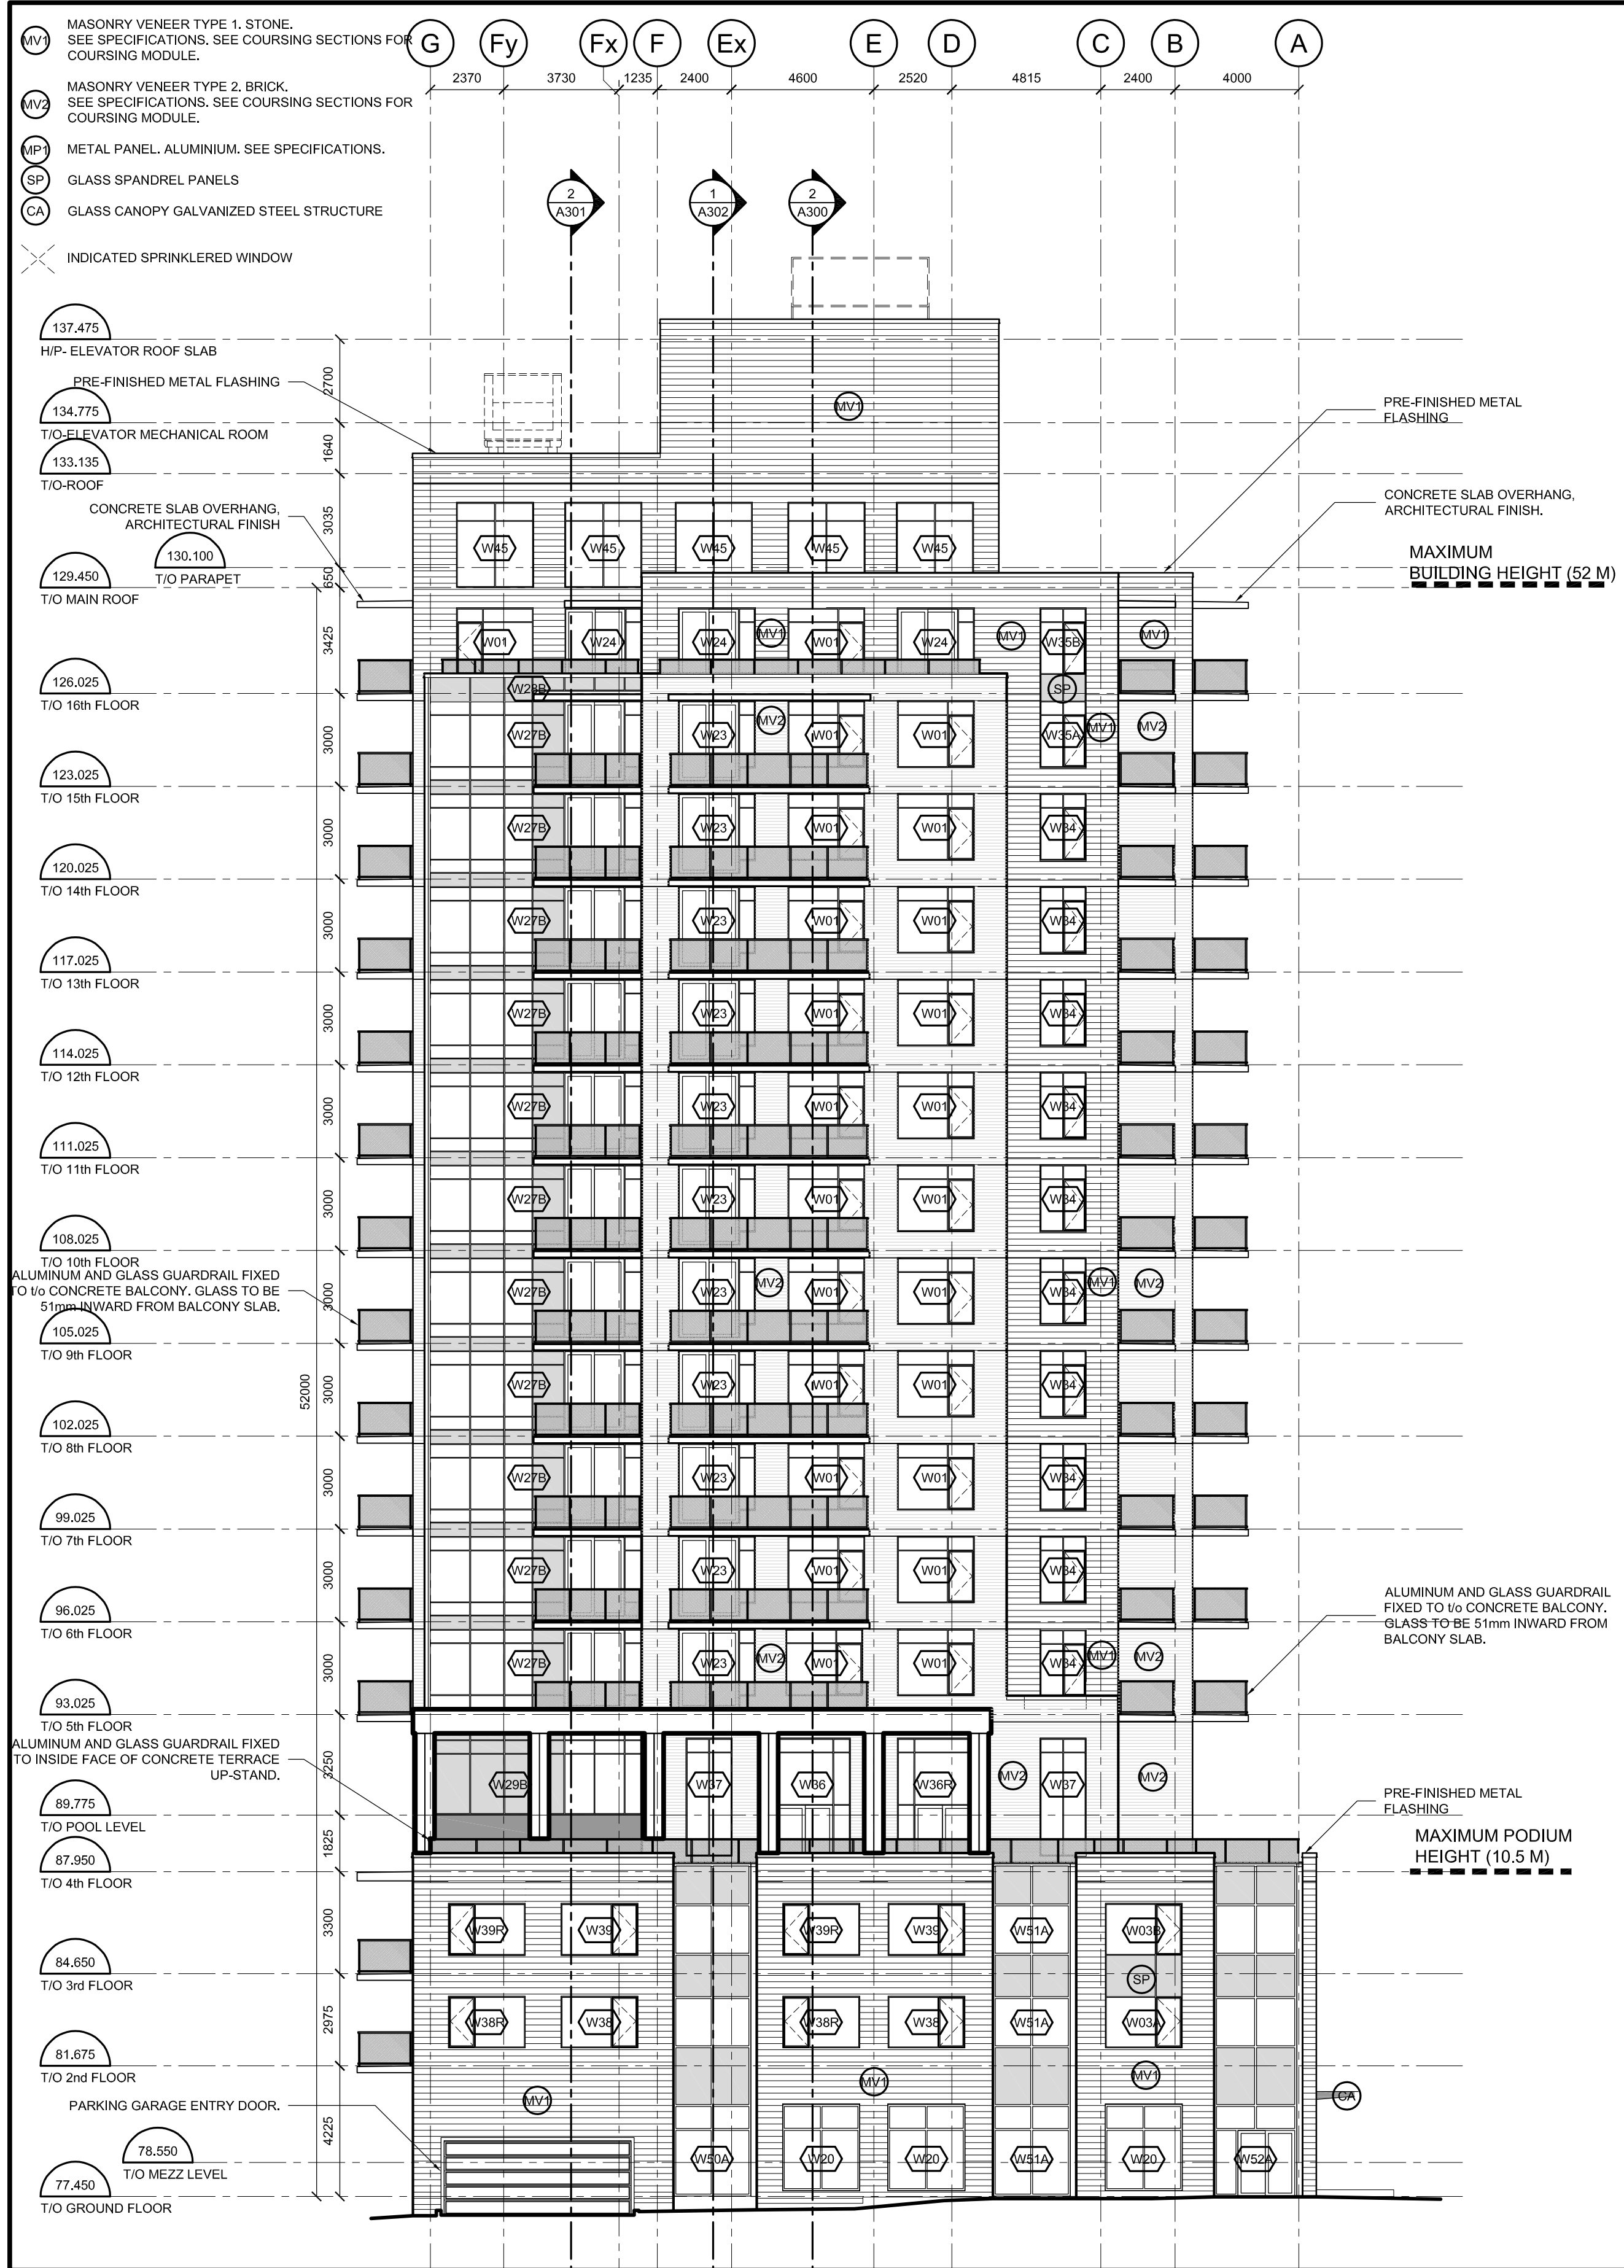

01 NORTH ELEVATION
SCALE = 1 : 150

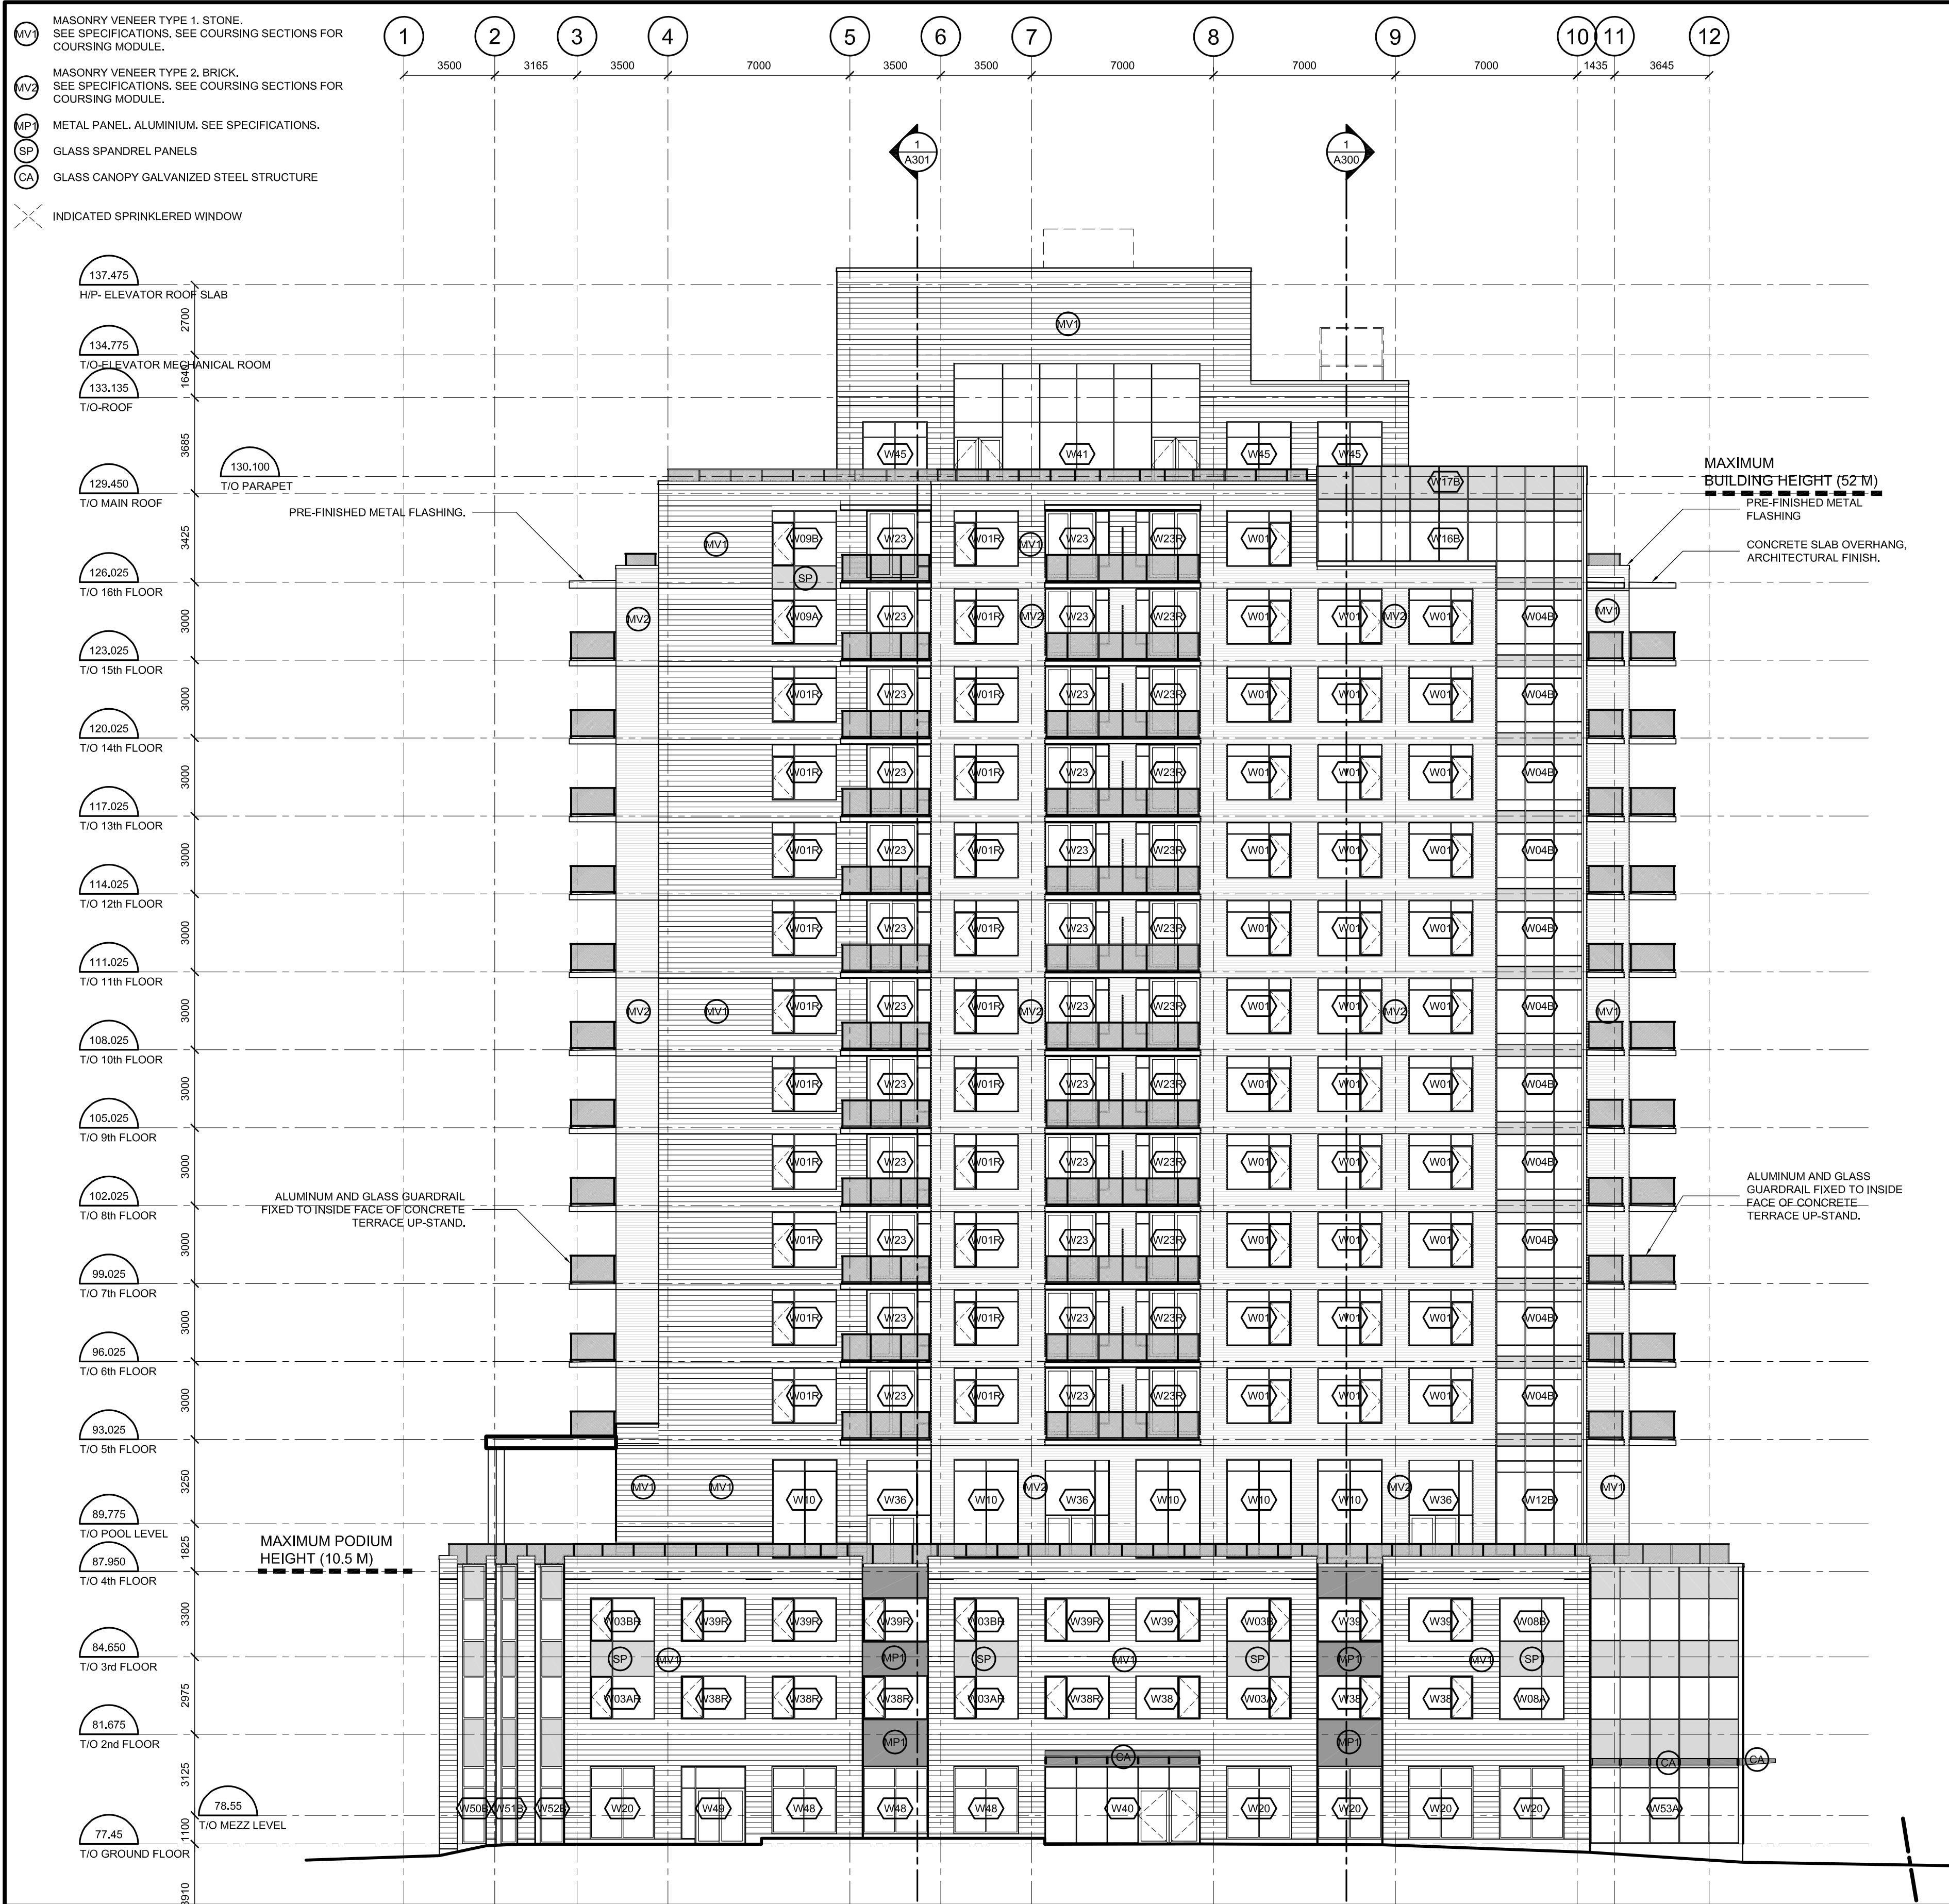


02 WEST ELEVATION
SCALE = 1 : 150

IT IS THE RESPONSIBILITY OF THE APPROPRIATE CONTRACTOR TO CHECK AND VERIFY ALL DIMENSIONS ON SITE AND TO REPORT ALL ERRORS AND/OR OMISSIONS TO THE ARCHITECT.
ALL CONTRACTORS MUST COMPLY WITH ALL PERTINENT CODES AND BY-LAWS.
THIS DRAWING MAY NOT BE USED FOR CONSTRUCTION UNTIL SIGNED BY THE ARCHITECT.
DO NOT SCALE DRAWINGS.

NO.	DESCRIPTION	DATE
4	ISSUED FOR PERMIT	MAY 17 '19
3	ISSUED FOR COORDINATION	MAY 17 '19
2	ISSUED FOR COORDINATION	APR 24 '19
1	ISSUED FOR 33% COORDINATION	MAR 19 '19

NO.	DESCRIPTION	DATE
4	ISSUED FOR PERMIT	MAY 17 '19
3	ISSUED FOR COORDINATION	MAY 17 '19
2	ISSUED FOR COORDINATION	APR 24 '19
1	ISSUED FOR 33% COORDINATION	MAR 19 '19

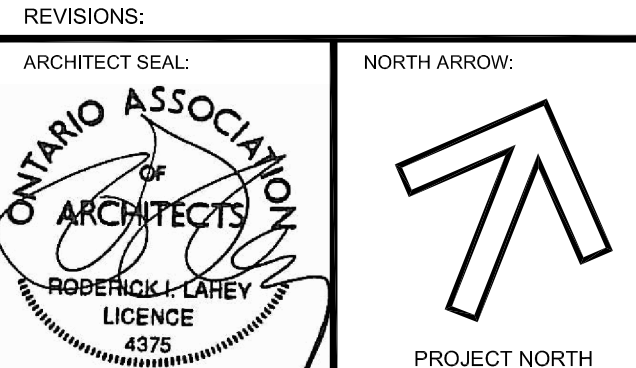

PROJECT TITLE:
275 CARLING AVENUE

OTTAWA ONTARIO

SHEET TITLE:
WEST AND NORTH BUILDING ELEVATIONS

DRAWN: C.E. , S.R.	CHECKED: C.M.
SCALE: 1 : 150	SHEET No. A201
PROJECT No. 1628	