






5 NOT USED  
A1.1 SCALE: N/A

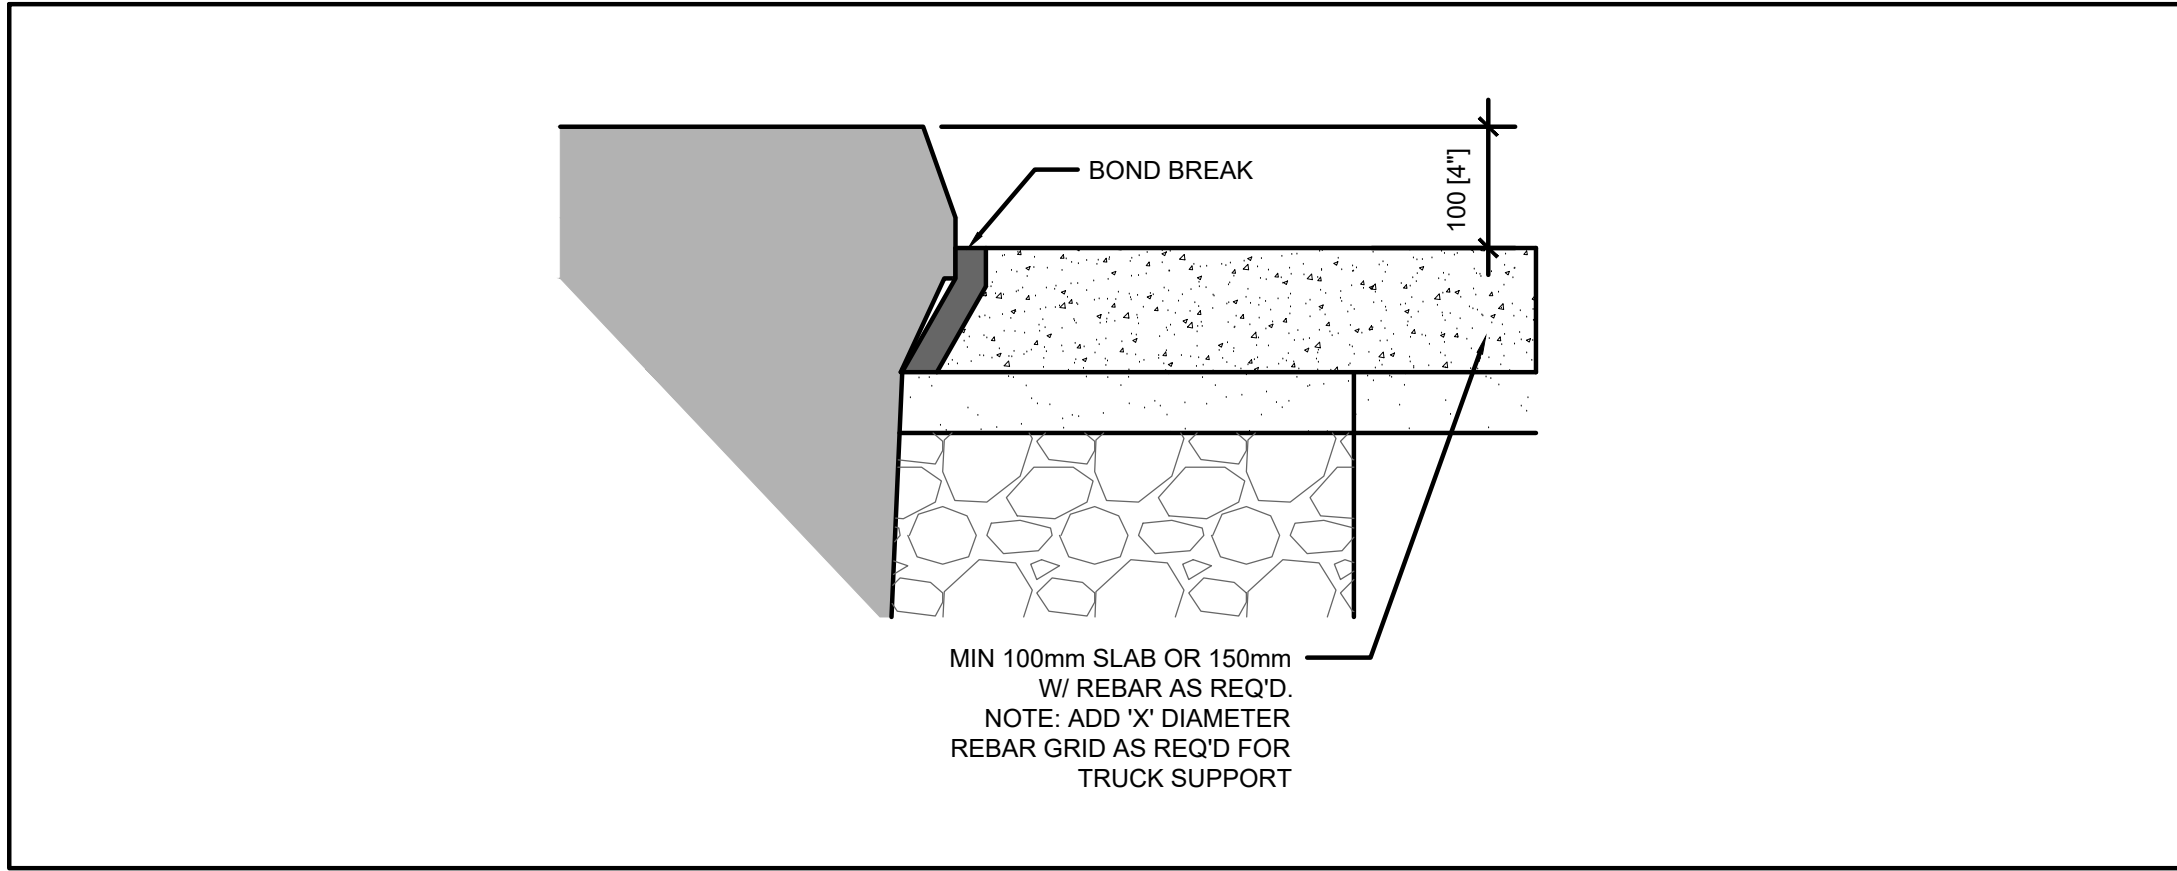


3 SLEEVE DETAIL  
A1.1 SCALE: NTS

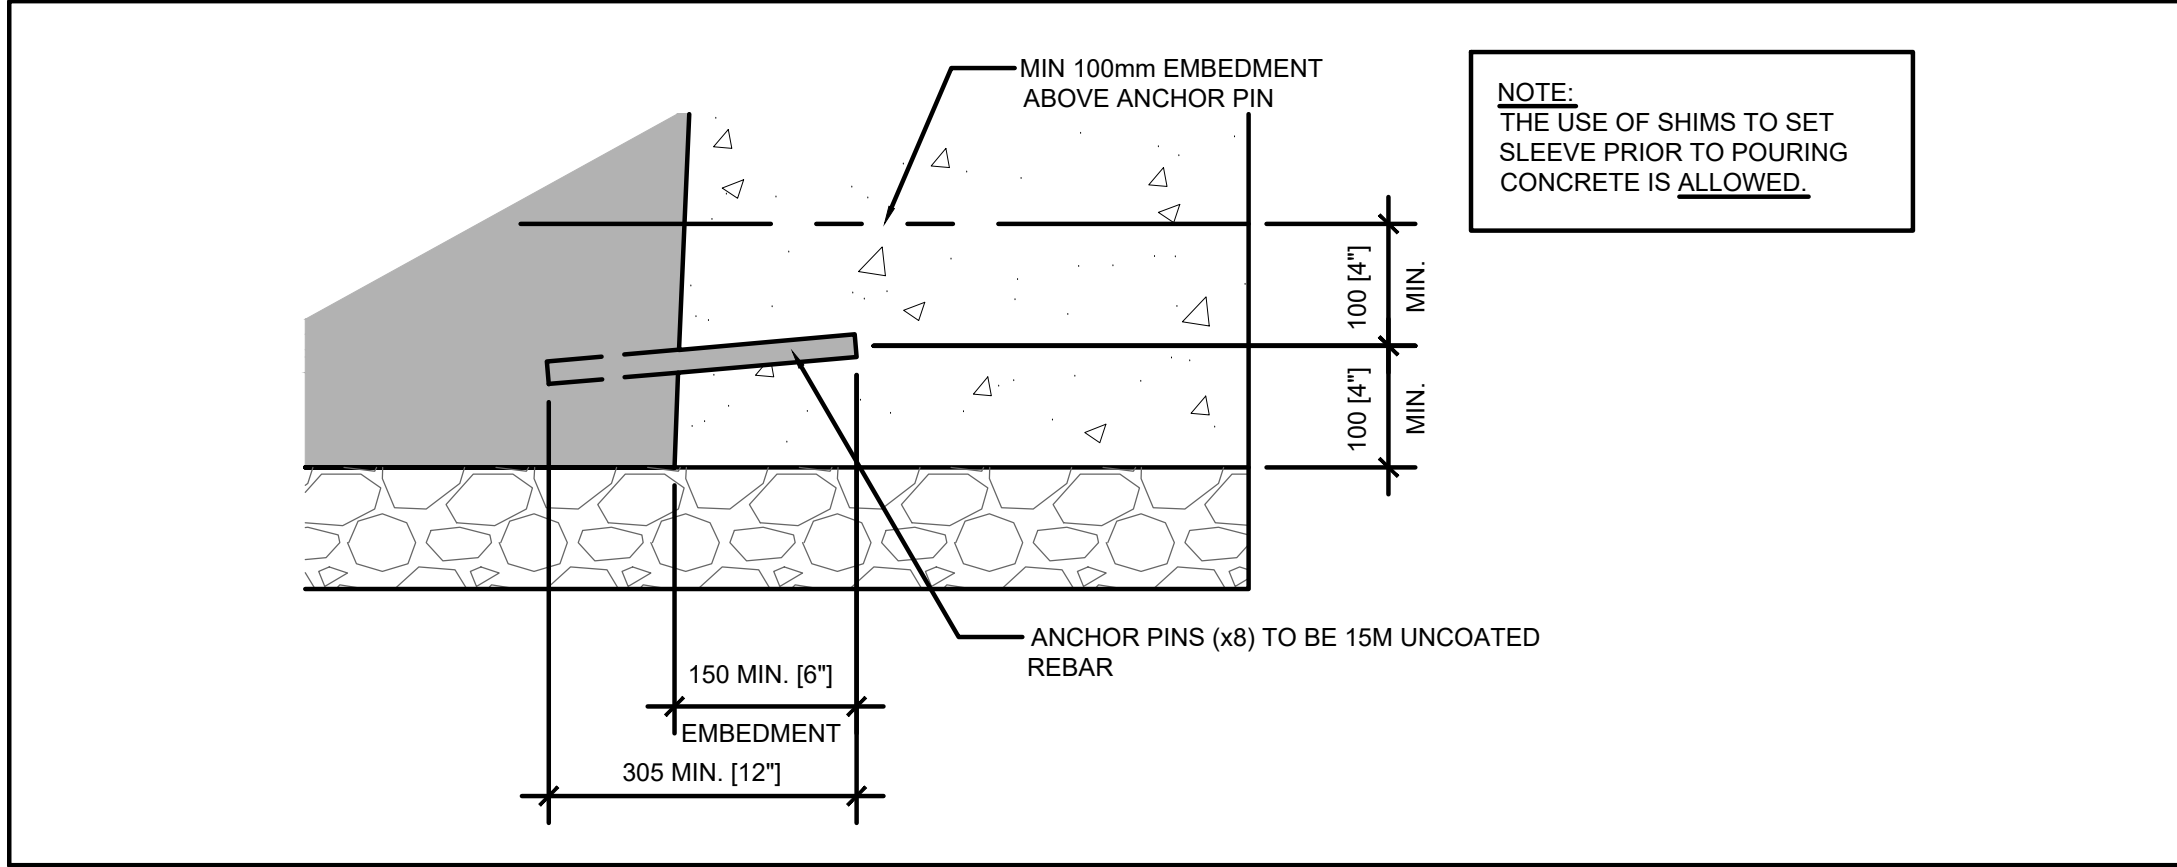


2 SLEEVE DETAIL  
A1.1 SCALE: NTS

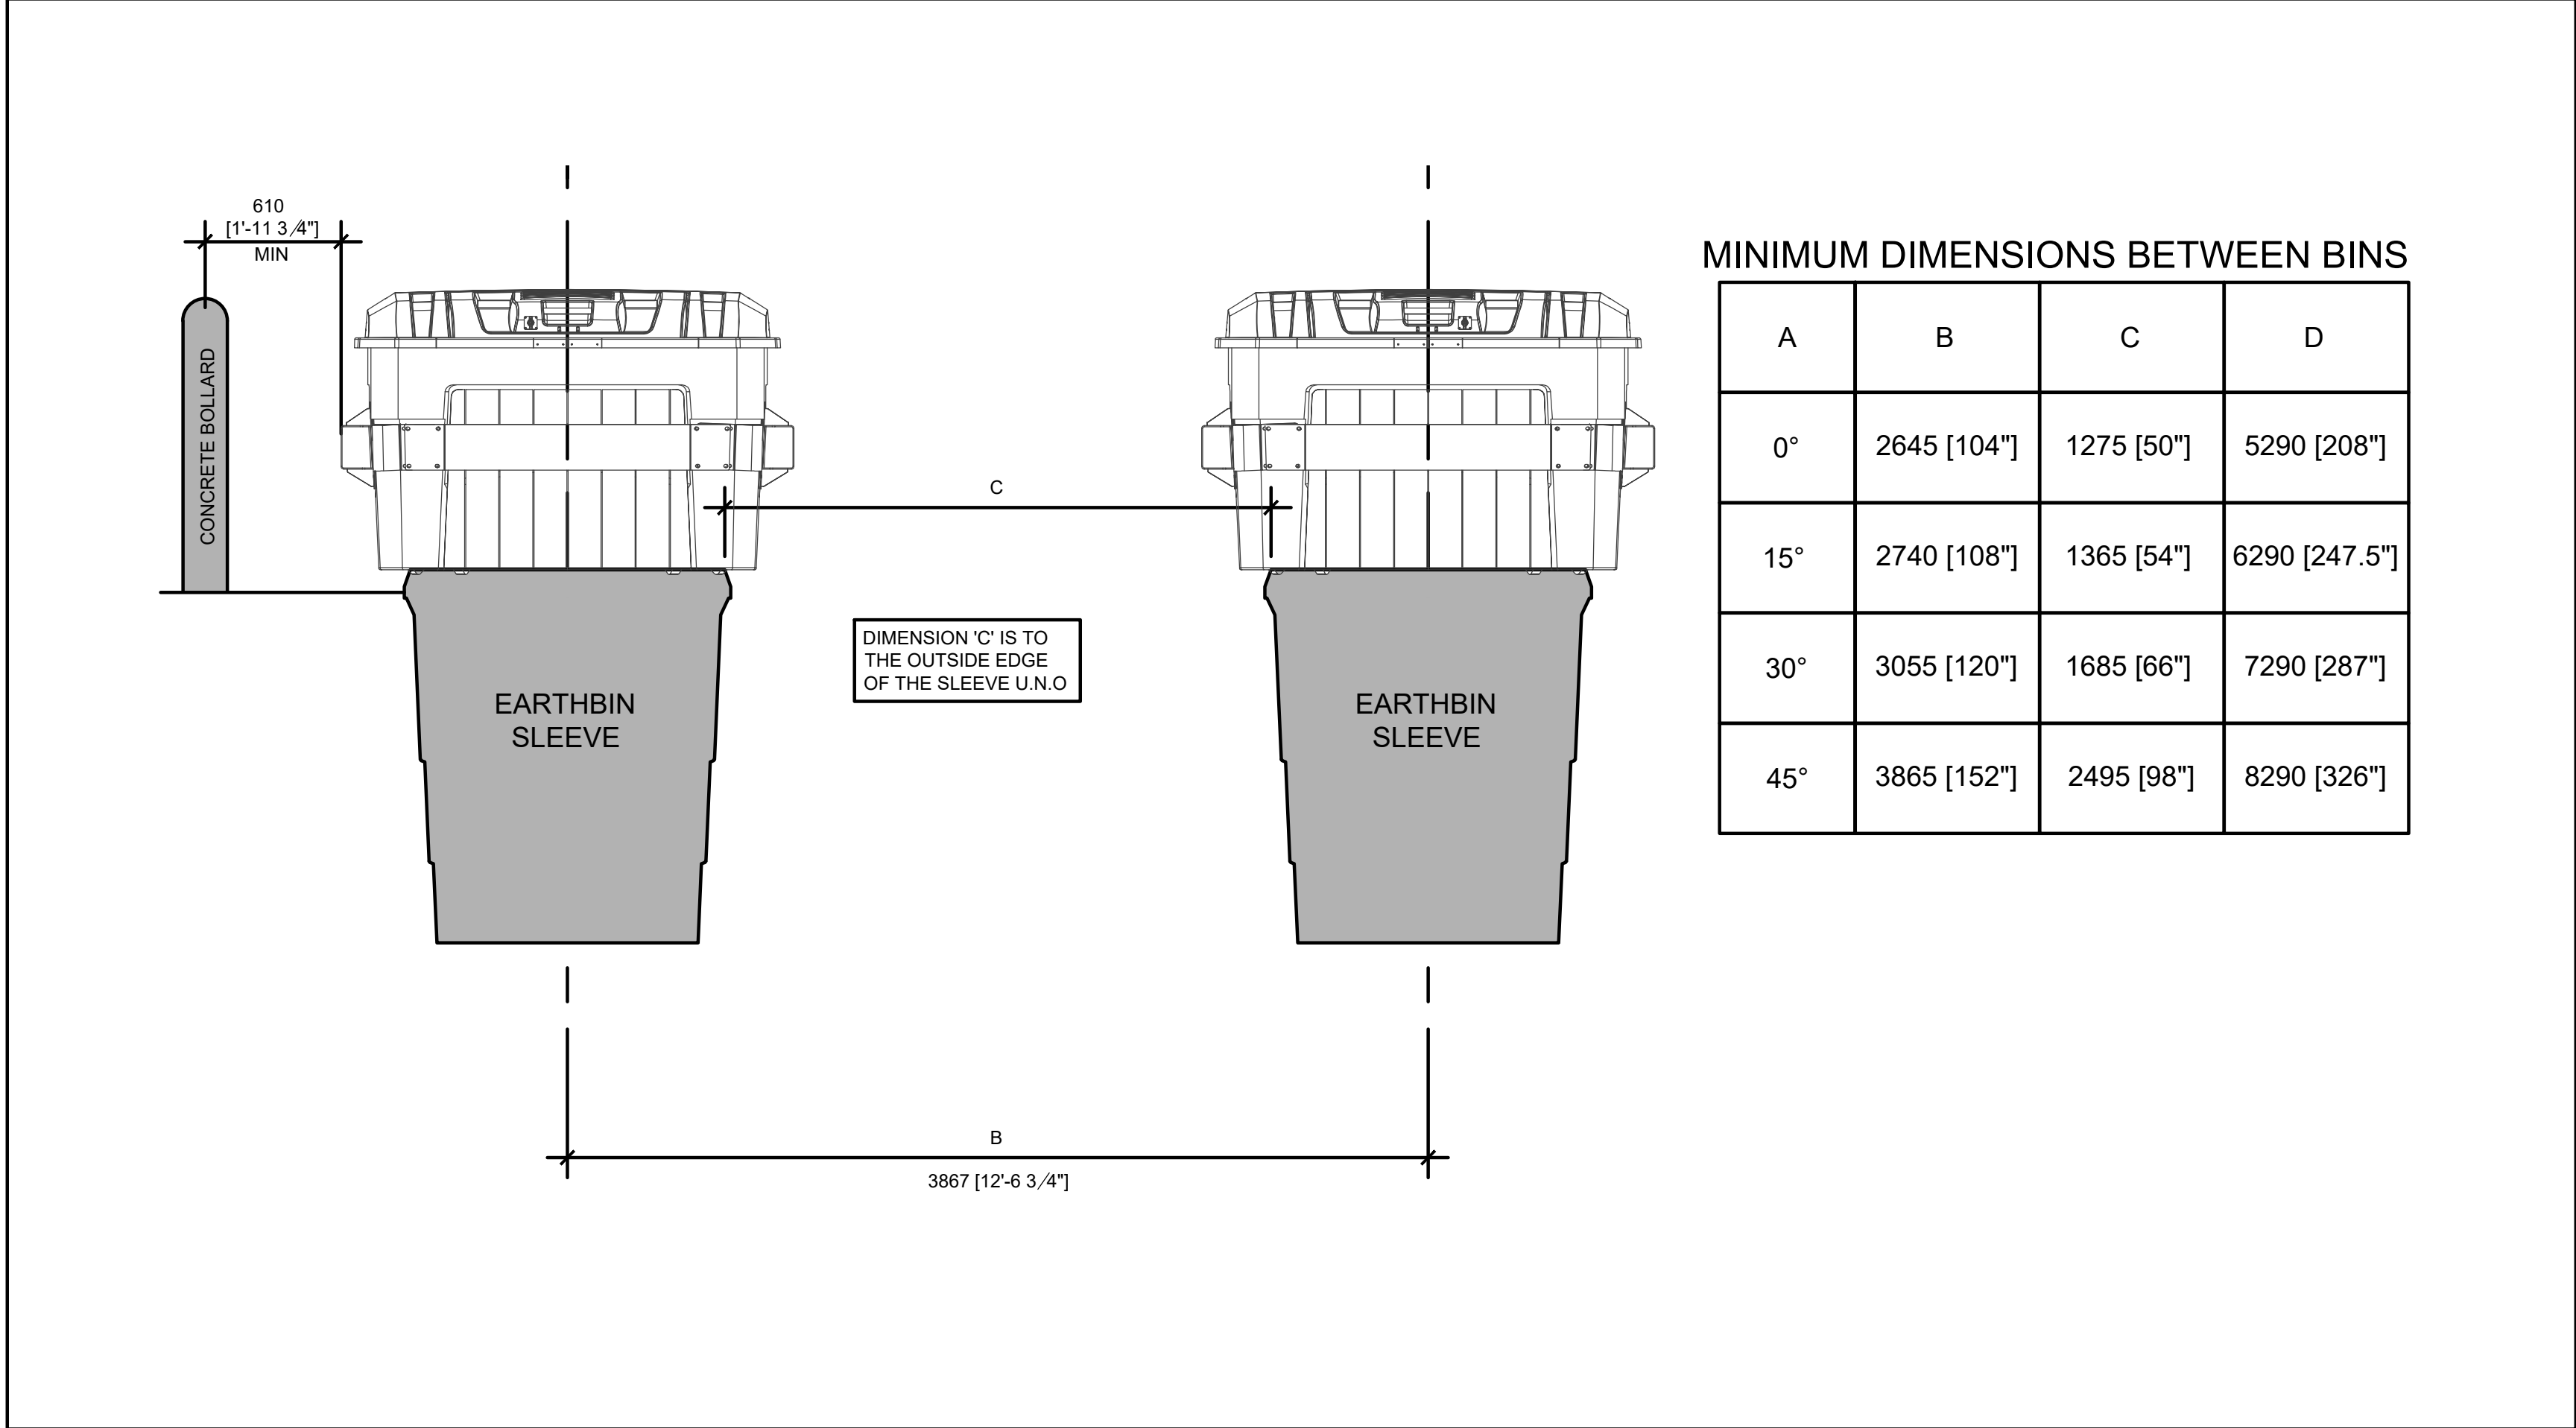

4 EARTH BIN ELEVATION  
A1.1 SCALE: NTS

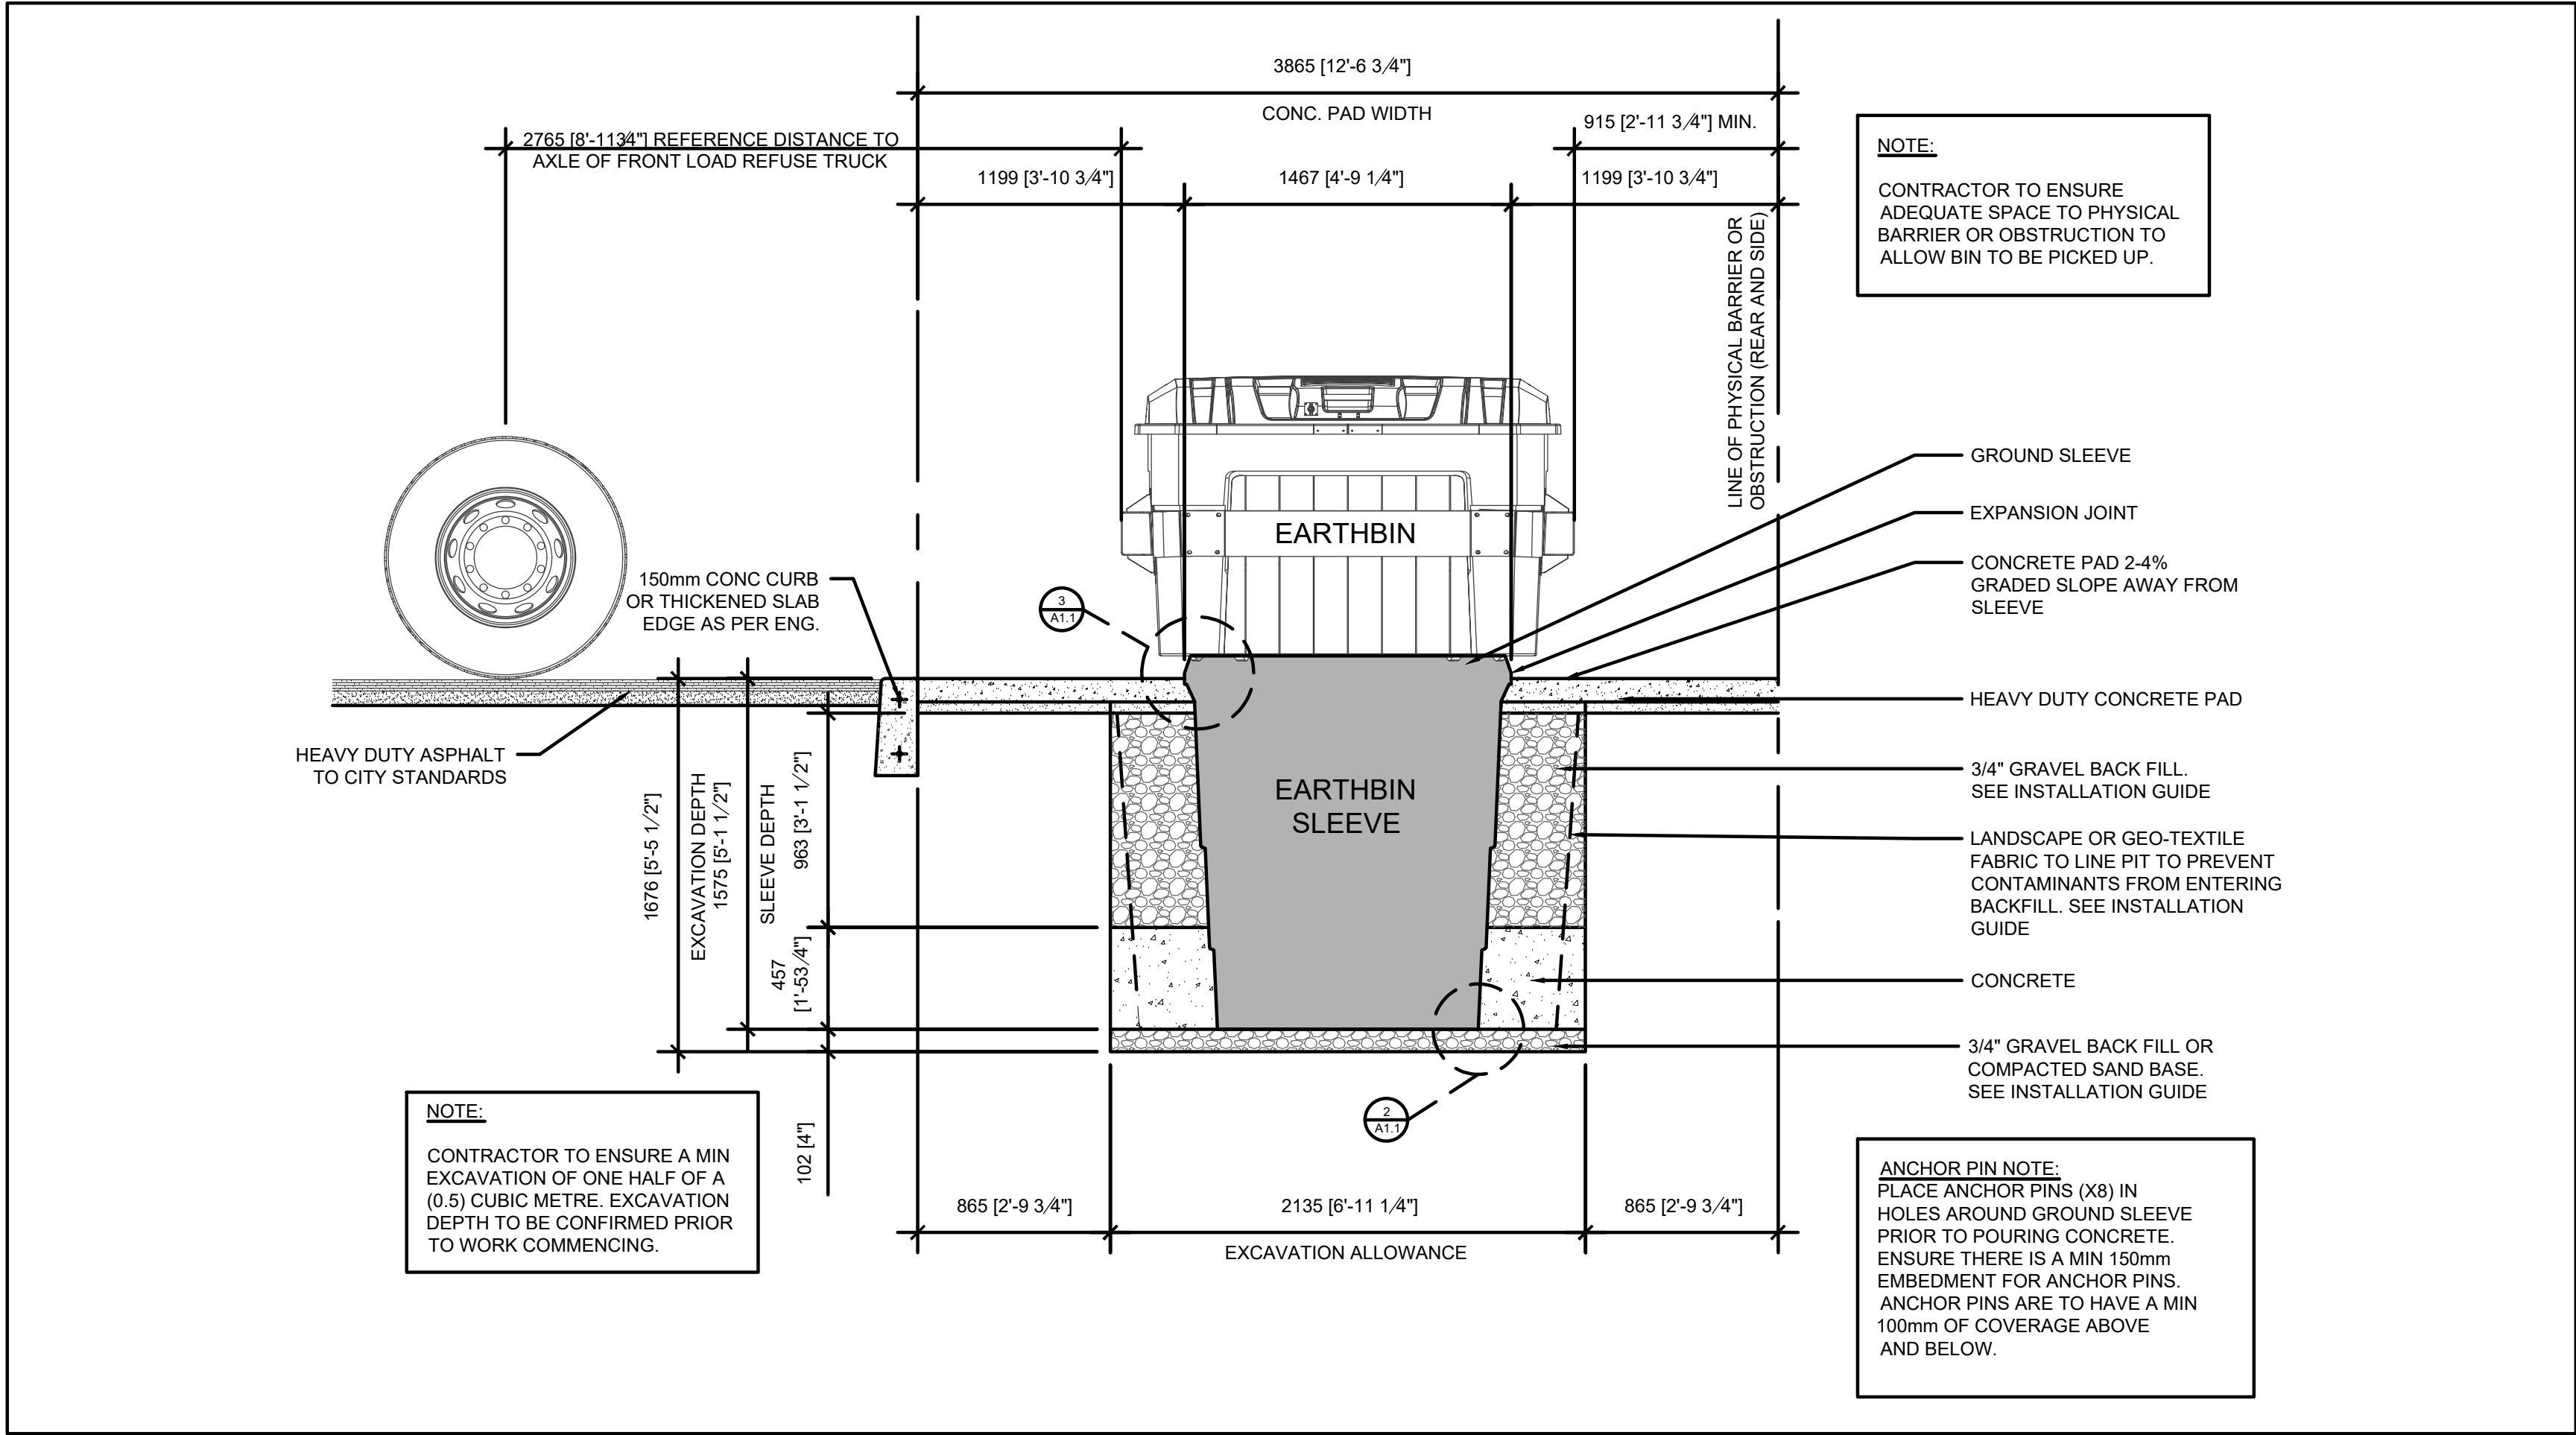

1 EARTH BIN CROSS SECTION  
A1.1 SCALE: NTS

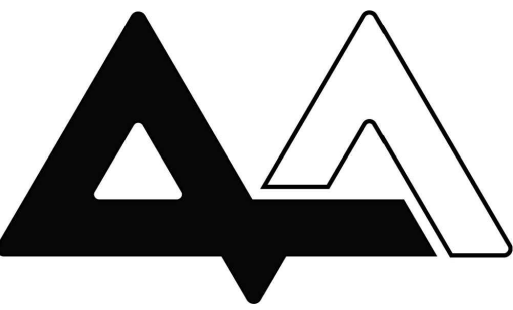

This drawing, as an instrument of service, is provided by and is the property of Paul Marques Architect Inc. The contractor must verify and accept responsibility for all dimensions and conditions on site and must notify Paul Marques Architect Inc. of any variations from the supplied information. This drawing is not to be scaled. The architect is not responsible for the accuracy of survey, structural, mechanical, electrical, etc., information shown on this drawing. Refer to the appropriate consultant's drawings before proceeding with the work. Construction must conform to all applicable codes and requirements of authorities having jurisdiction. The contractor working from drawings not specifically marked 'For Construction' must assume full responsibility and bear costs for any corrections or damages resulting from his work.

REV.	ISSUED FOR:	DATE:
6	SITE PLAN APPROVAL	01/24/2020
7	CITY COMMENTS	02/20/2020

**paul marques**  
architect inc  
2610 WESTON ROAD, #207  
NORTH YORK, ONTARIO  
M9N 2B1  
TEL: 647.362.2121



Project: BUILDING "W", "X" AND "Y"

1140 TERRY FOX DRIVE. KANATA, ON.

Drawing Name: SITE DETAILS

Proj no.:	19-846	Date:	OCTOBER 2019
Drawn by:	NV	Scale:	AS NOTED
Checked by:	PM		
North:		Drawing No.:	A1.2